


1 | 2 | 3 | 4 | 5 | 6 | 7 | 8

A | B | C | D | E | F

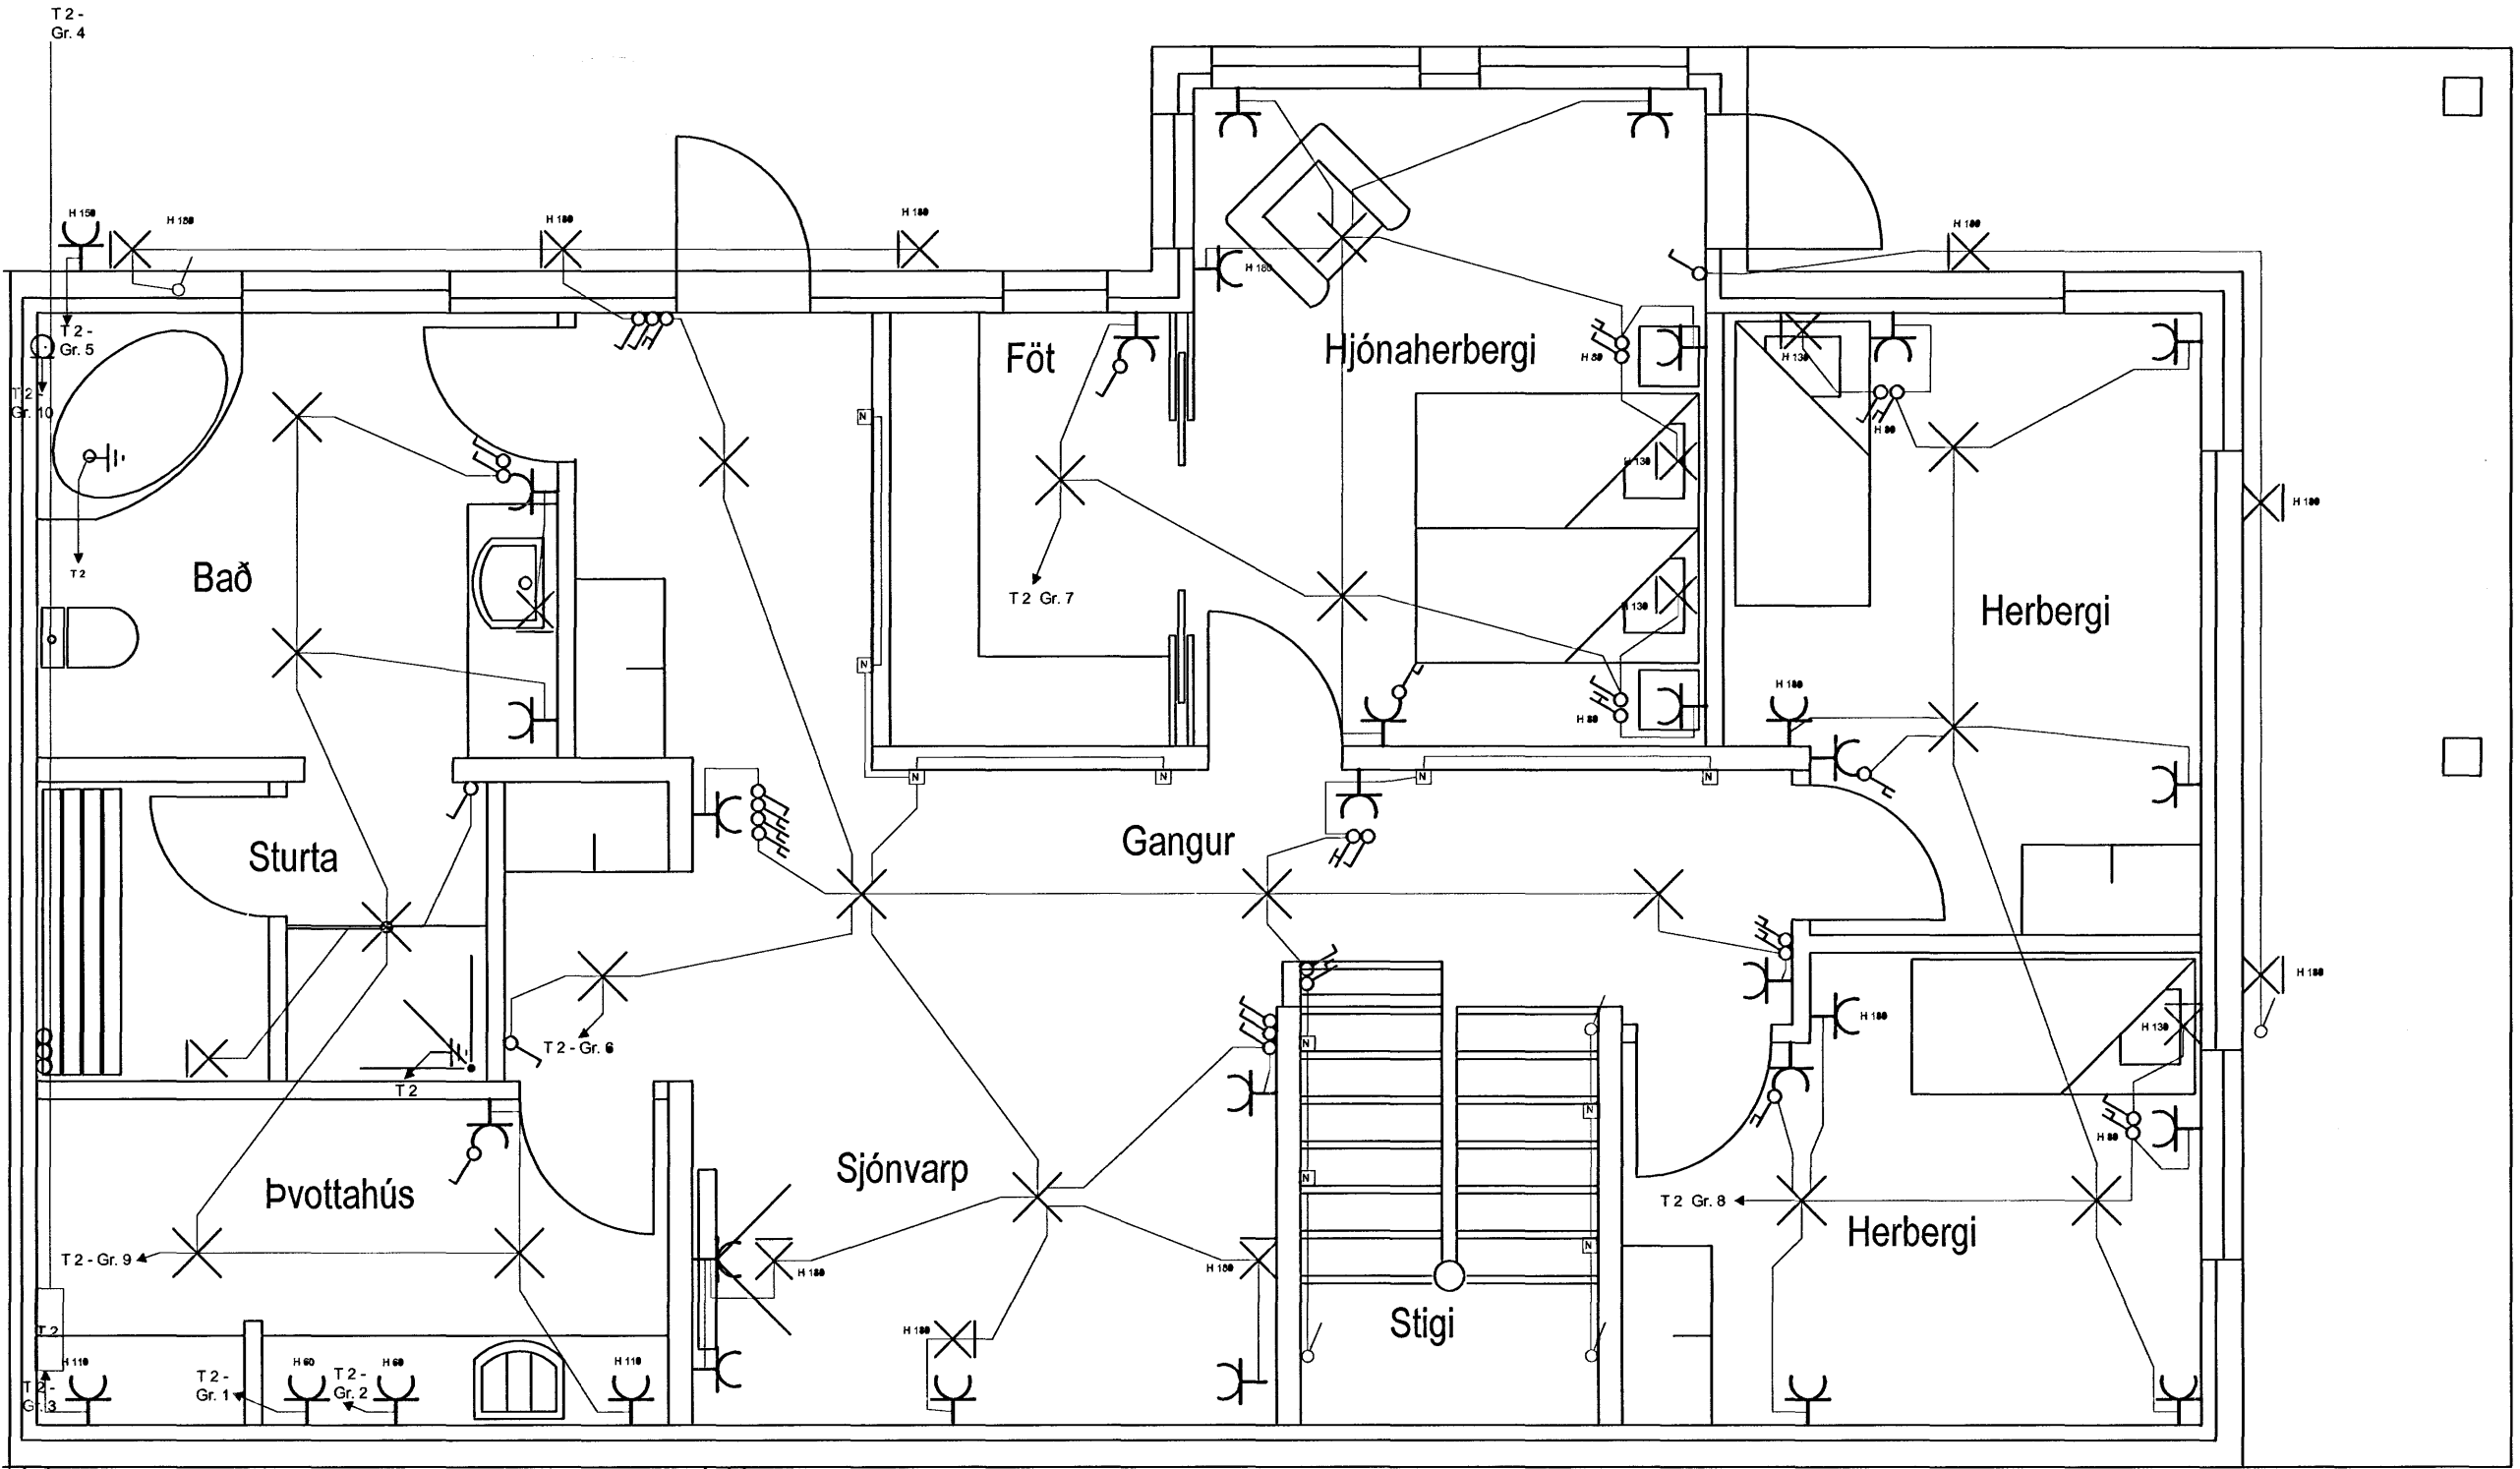

NR.9

060361-2249
 Hannad
 KT 3101575062

Hannad KT 3101575062	Teikand KT	Skrá Fas7og9.dwg	Dags 20.05.2007	Mkv. 1:50
Karl Tómasson Rafiónfræðingur Langafit 10, 210 Gardabær Sími: 5654753		Furuás 9 raflögn neðri hæð		
Eggyrvaldsson 9/2007 Markar			Útg	Blað 5/7

F

1 | 2 | 3