


# T1.1 vélatafla OR

Form 4a

Kvísl frá  
+T1.0

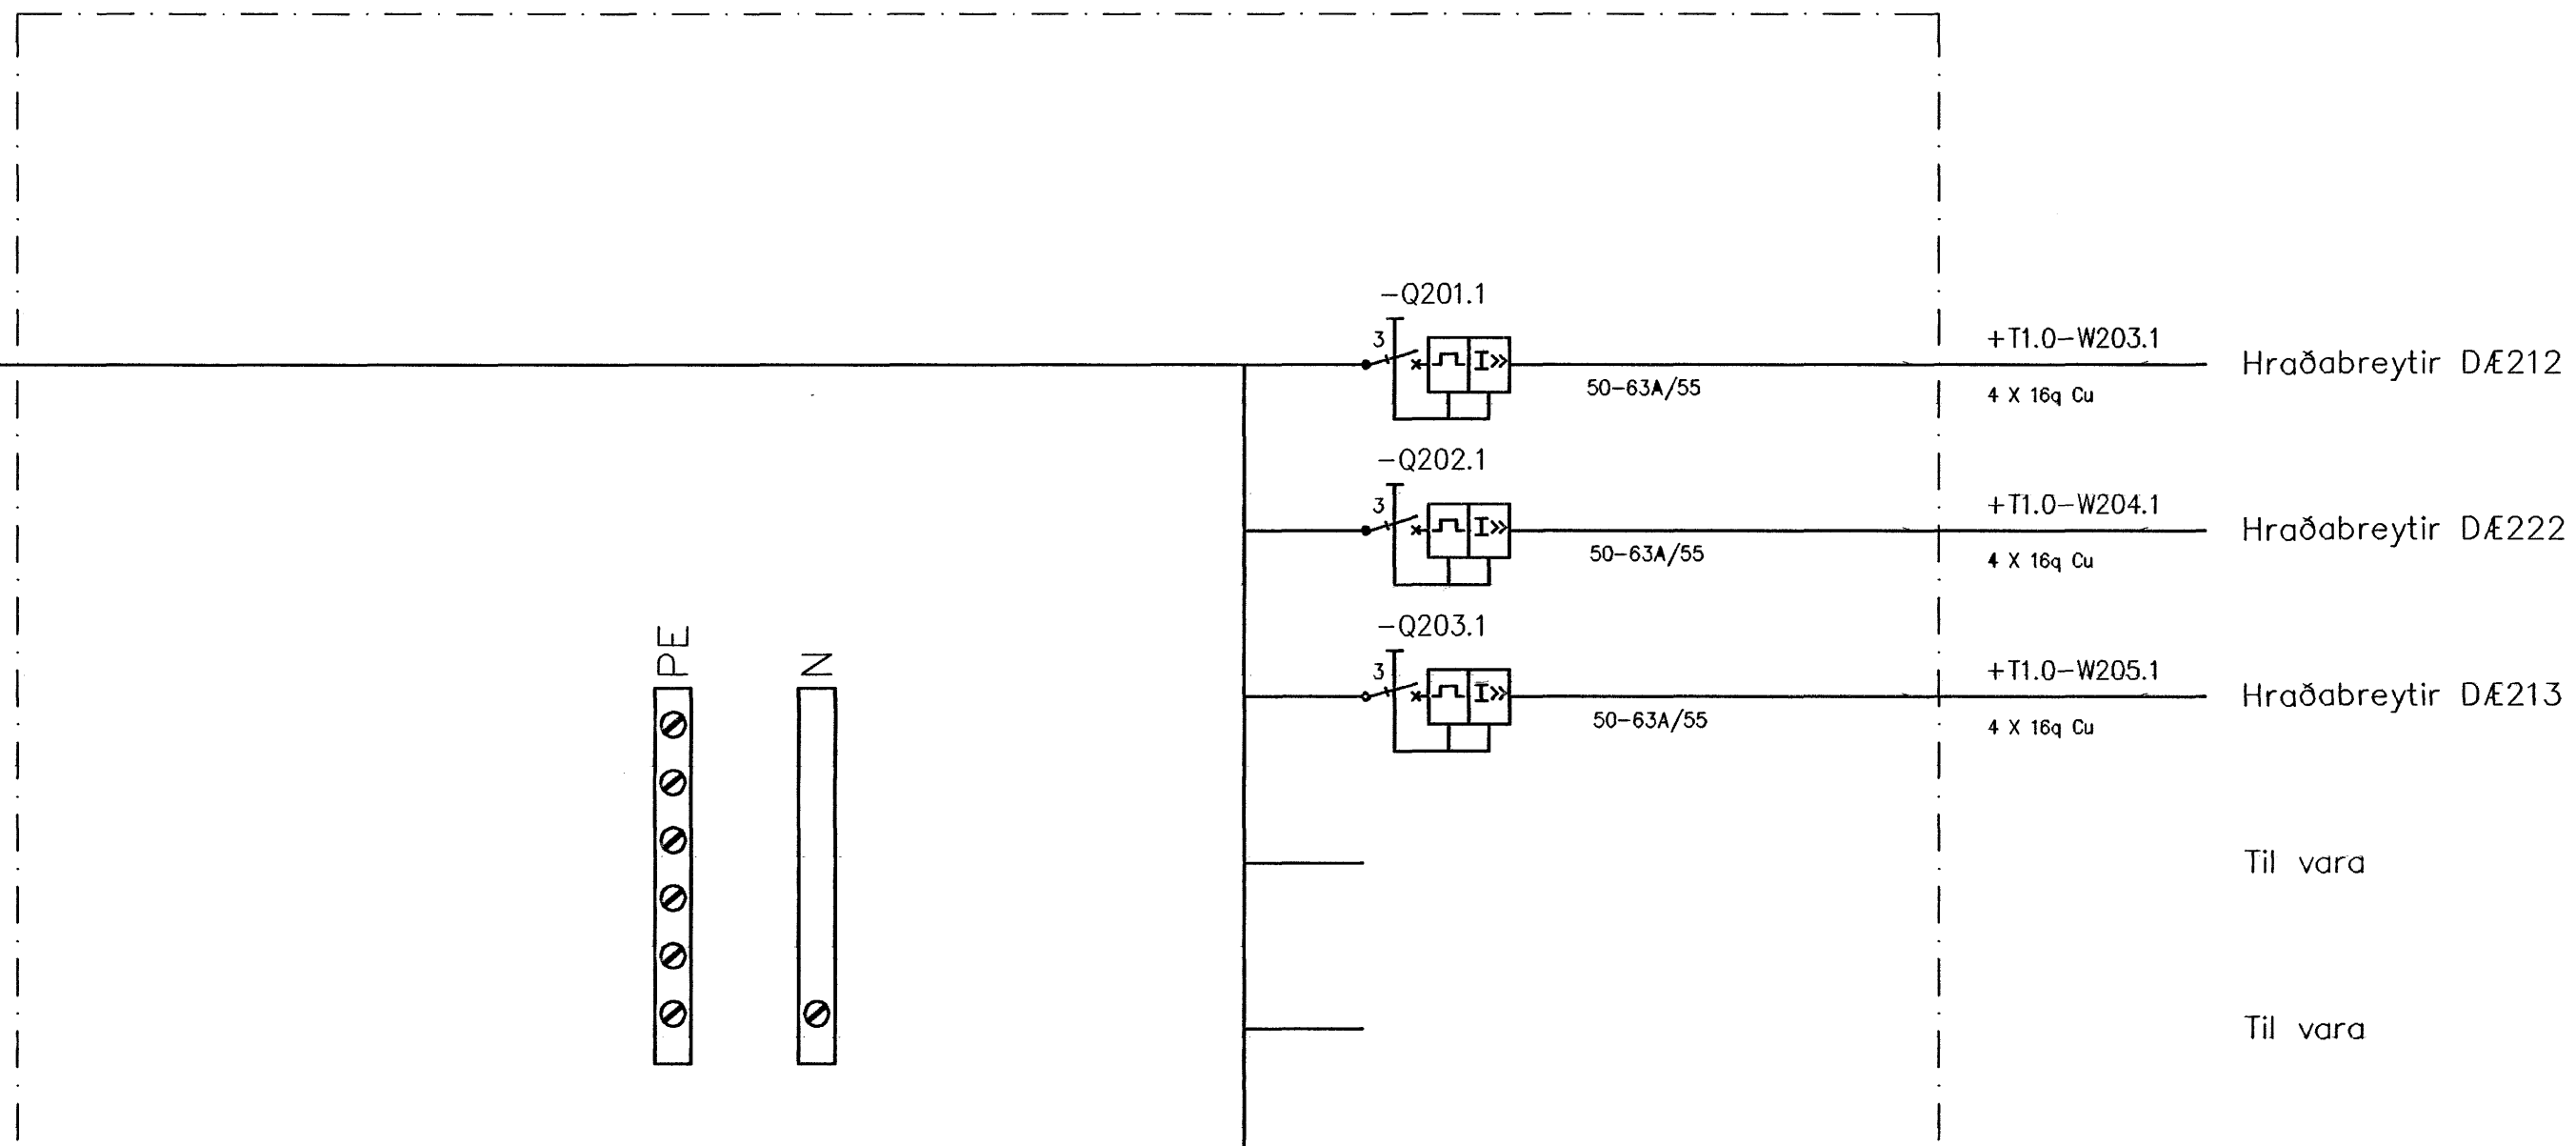

Til vara

Til vara

Hönnuður:

Magnús Matthíasson

Yfirfarð:

SVP

Samþykkt: Davíð Sólvason kt: 100356-3339

Breytingar:

Veituhús

Dalás 14a

Hafnarfirði

Einlínunmynd T1.1 OR

Vélatafla

Mkv: Enginn

OR-veituhús


Dalás 14a

Einlínunmynd T1.0

Skala:

Verkefnisnr.:

Teikn.nr.:

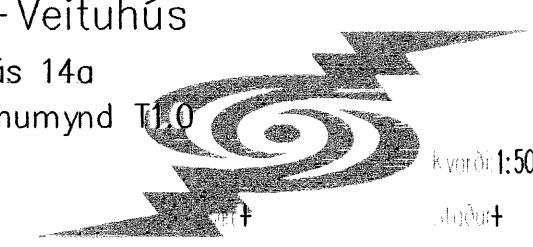

Skala: 1:500

Staðir:



VERKFRÆÐISTOFA

Grensásvegur 3

108 Reykjavík

Sími 520 9900

Fax 520 9901

www.rts.is



Alltækt gæðavottun skv  
BS EN ISO 9001:2000



FS 88744

17-2004-2-

14.05.2007

xx1102

A

Mælistika cm

