




LÓDRÉTTUR SÉRHLUTI NR 1 Á TEIKN. NR 200

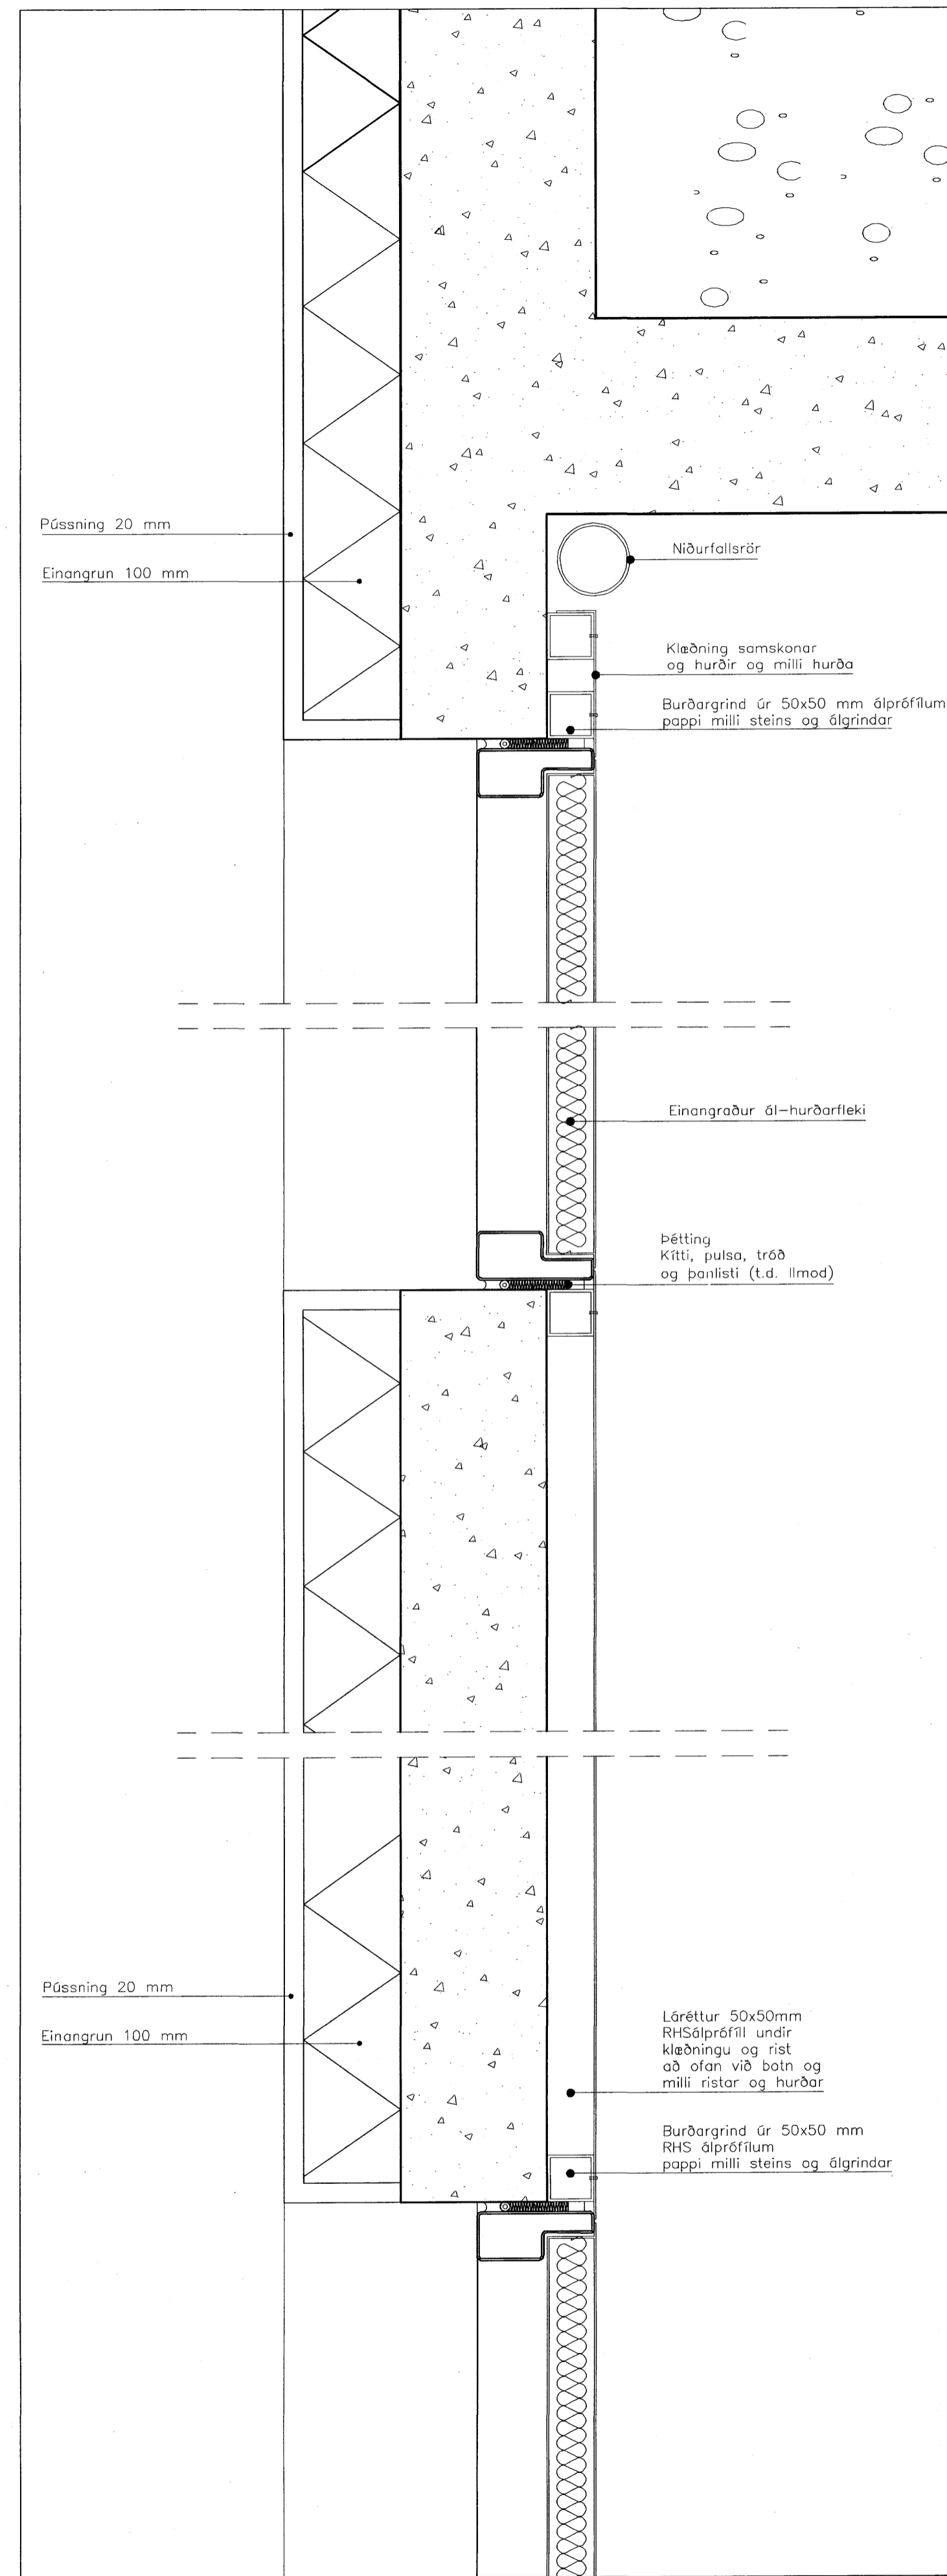

LÁRÉTTUR SÉRHLUTI NR 2 Á TEIKN. NR 200

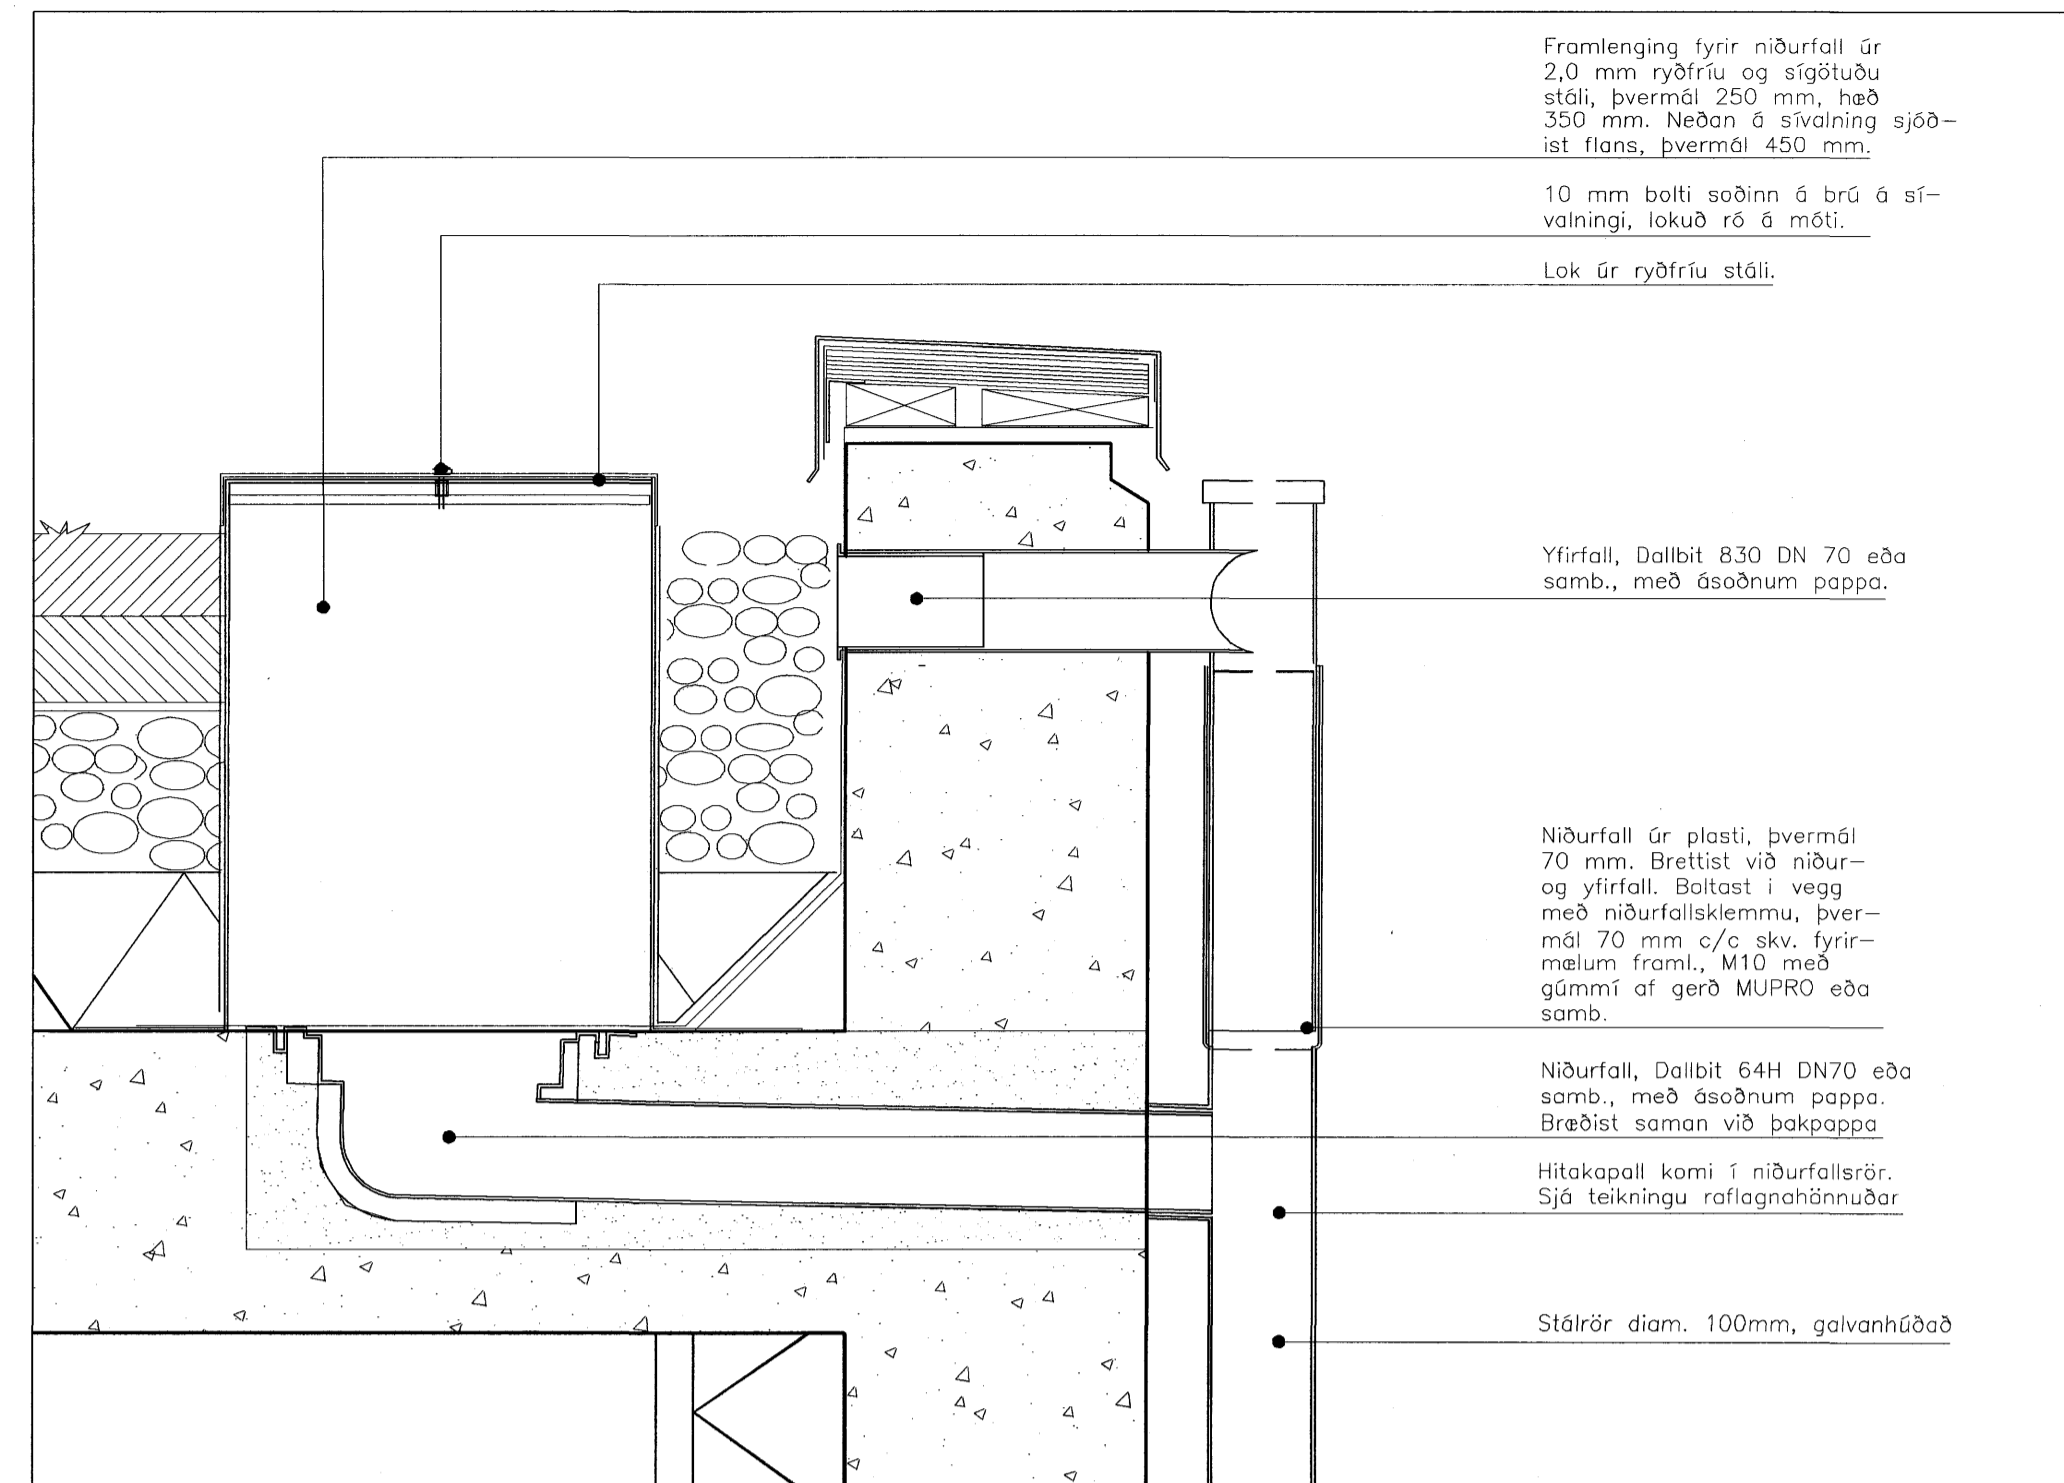

LÓDRÉTTUR SÉRHLUTI NR 3 - ÞAKNIÐURFALL Á TEIKN. NR 200

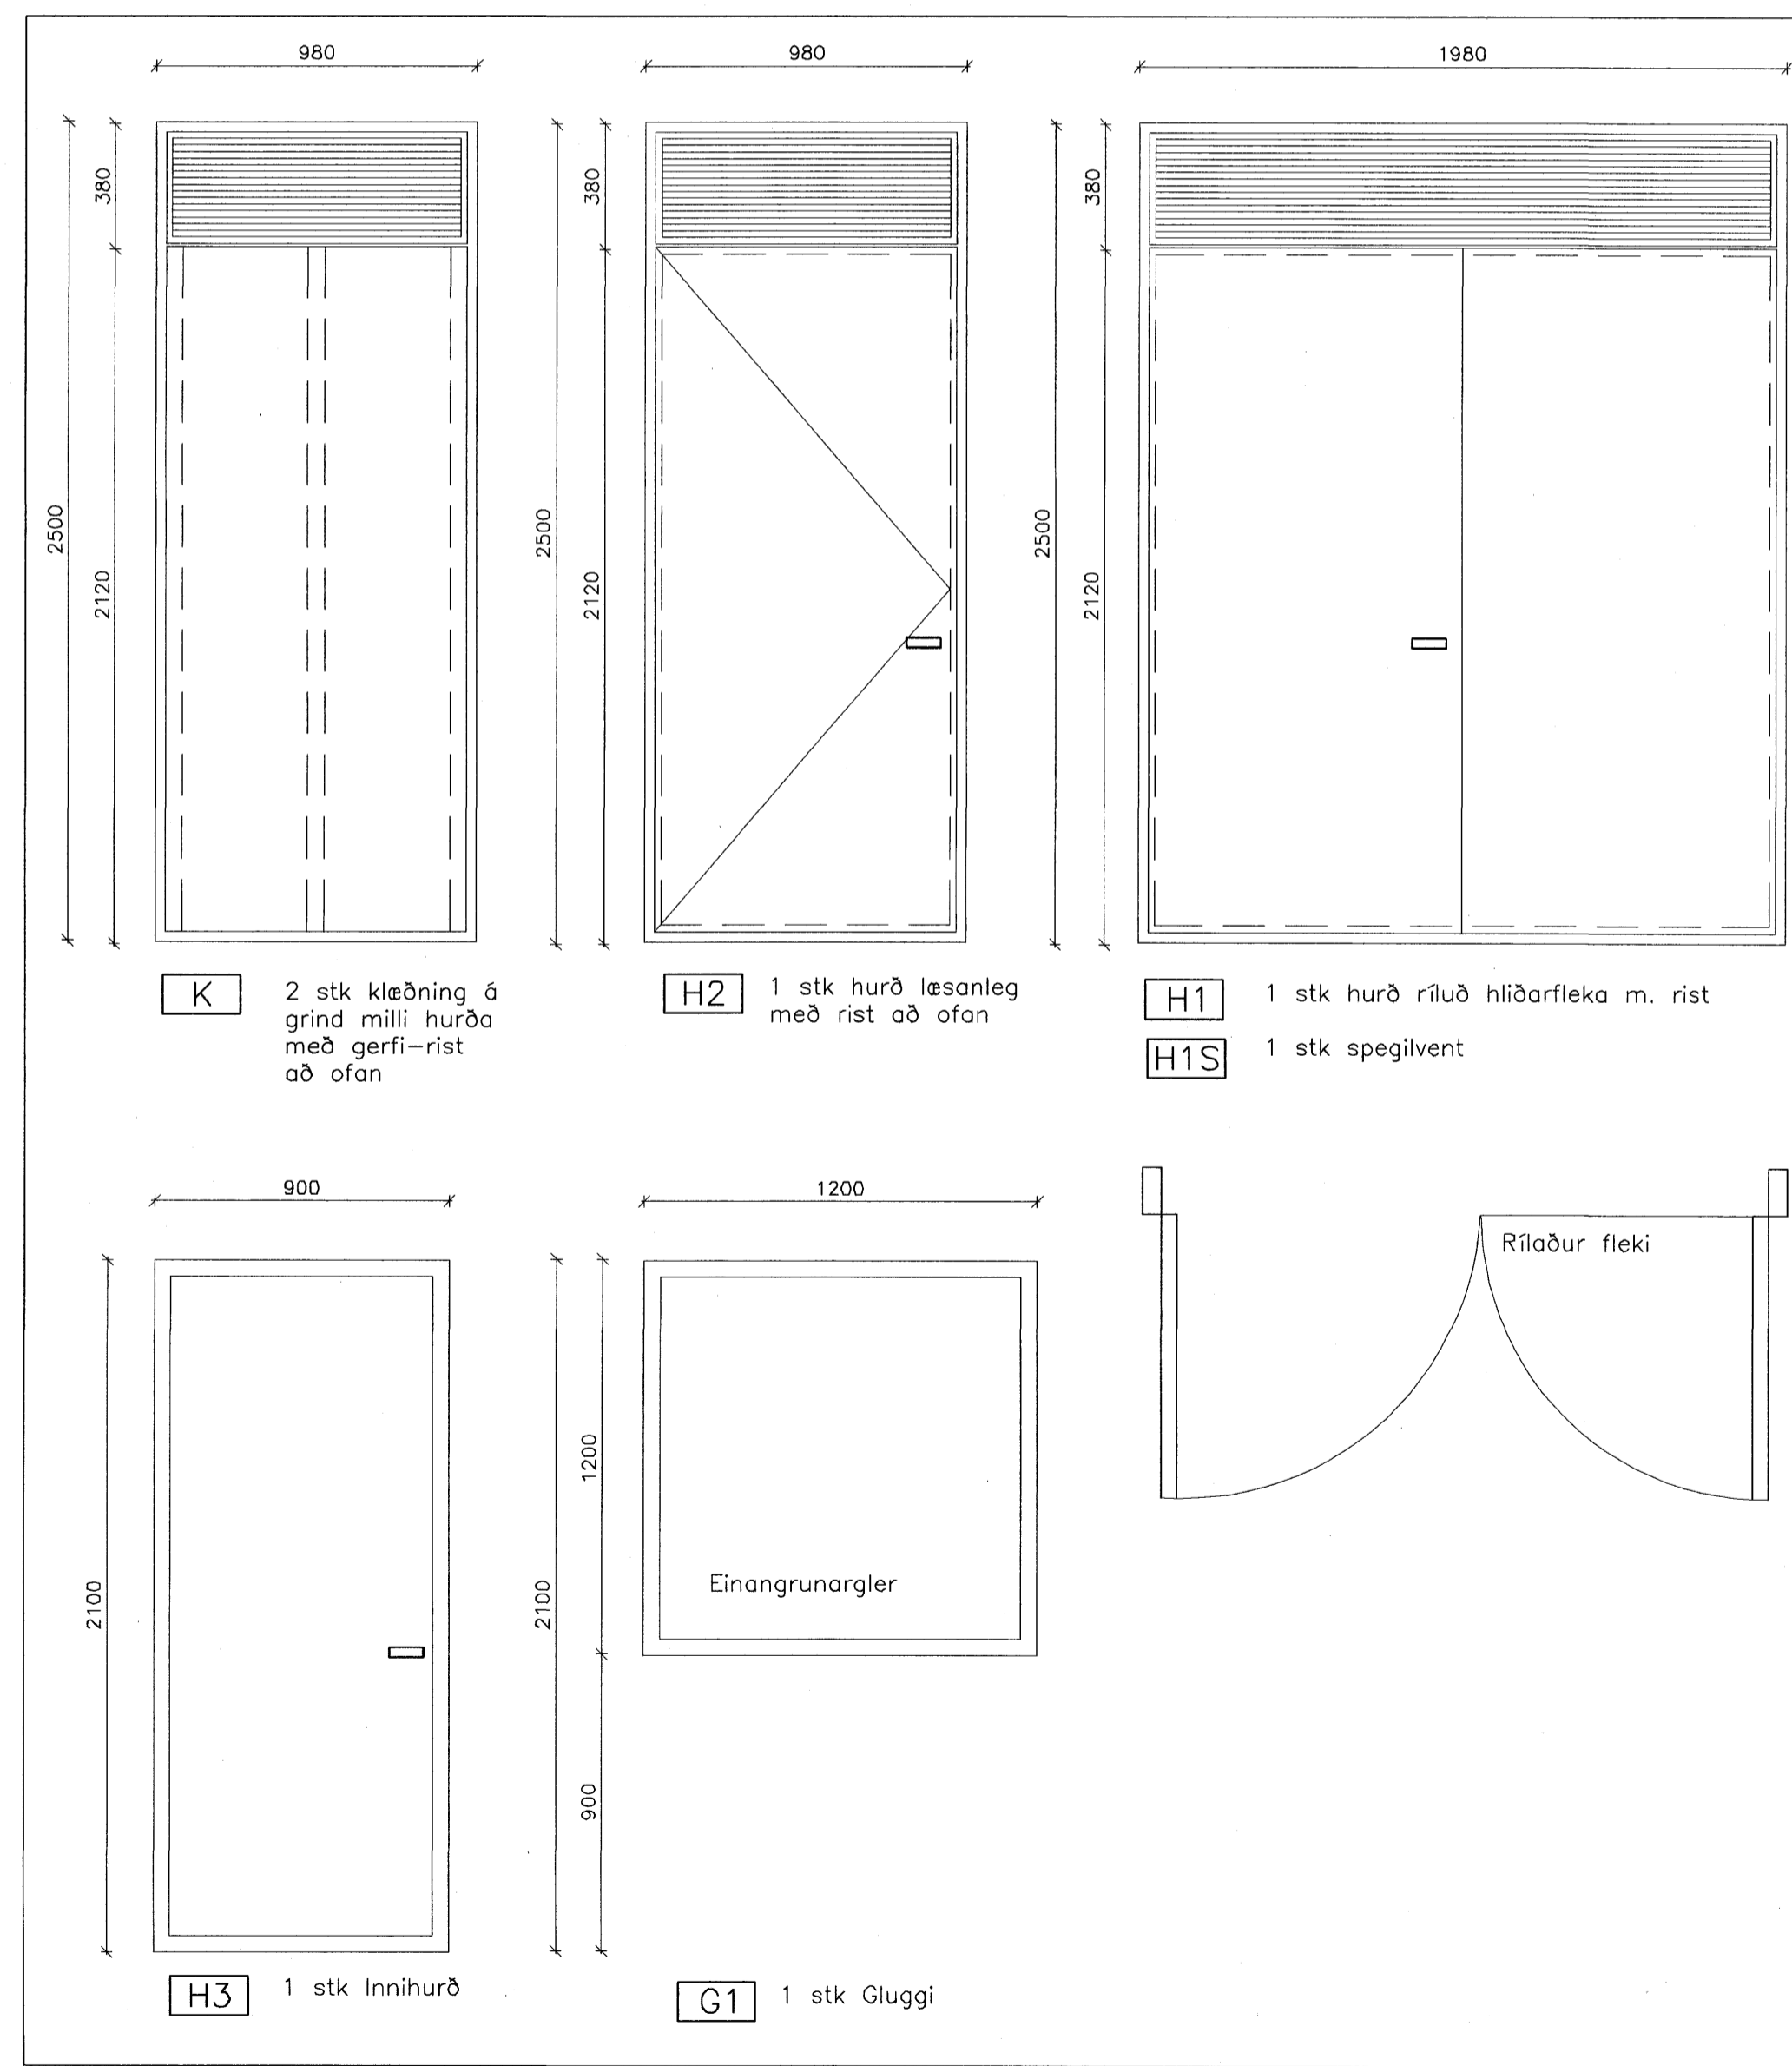

HURÐA- OG KLÆDNINGARYFIRLIT SJÁ TEIKNINGU 200 OG 201

C:  
B:  
A:  
BREYTINGAR: DAGS:

VEITUHÚS, DALSÁS 14a, HAFNARFIRÐI  
VERK: VATN 0636  
KVARÐI: 1:20 - 1:5  
DAGS: 27.05.07  
HURÐIR OG KLÆDNING TEIKN: 805  
SÉRHLUTAR SKRÁ:

**ÚTI INNI**  
**ARKITEKTAR**  
ÞINGHOLTSTRÉTI 27 101 REYKJAVÍK  
SÍMAR 552 7660 & 562 7660 FAX 552 7661  
NETFANG uti.inni@centrum.is  
VEFFANG www.centrum.is/uti.inni  
BALDUR Ó. SVAVARSSON ARKITEKTAR FAI  
120357-5149  
JÓN ÞÓR ÞÓRVALDSSON ARKITEKTAR FAI  
021256-7579