


ÞAKMYND

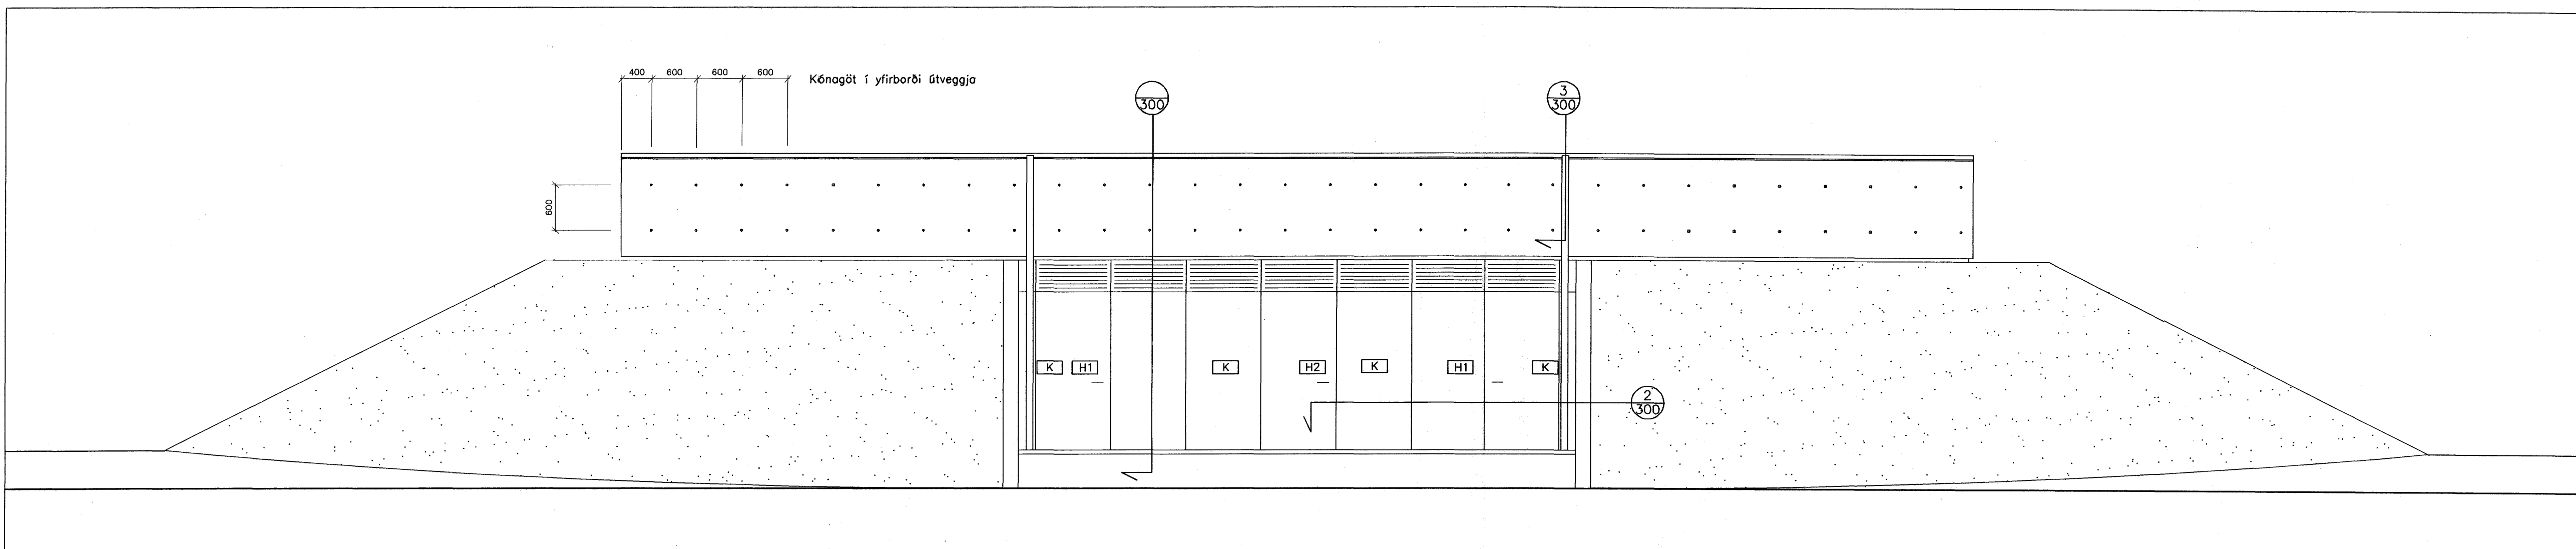

NORDURHLID

C:
 B:
 A:
 BREYTINGAR: DAGS:

VEITUHÚS, DALSÁS 14a, HAFNARFIRDI

VERKTEIKNINGAR
 GRUNNMÝND
 SNEIDING

VERK: VATN 0636
 KVARDI: 1:50
 DAGS: 27.05.07
 TEIKN: BÓS
 SKRÁ:

ÚTI INNI

ARKITEKTAR
 ÞINGHOLTSSTRÉTI 27 101 REYKJAVÍK
 SIMAR 552 7660 & 562 7660 FAX 552 7661
 NETFANG uti.inni@centrum.is
 VEFANG www.centrum.is/uti.inni
 BALDUR Ó. SVAVARSSON ARKITEKTAR FAI
 120357-5149
 JÓN ÞÓR ÞORVALDSSON ARKITEKTAR FAI
 021256-7579