



GRUNNMYND

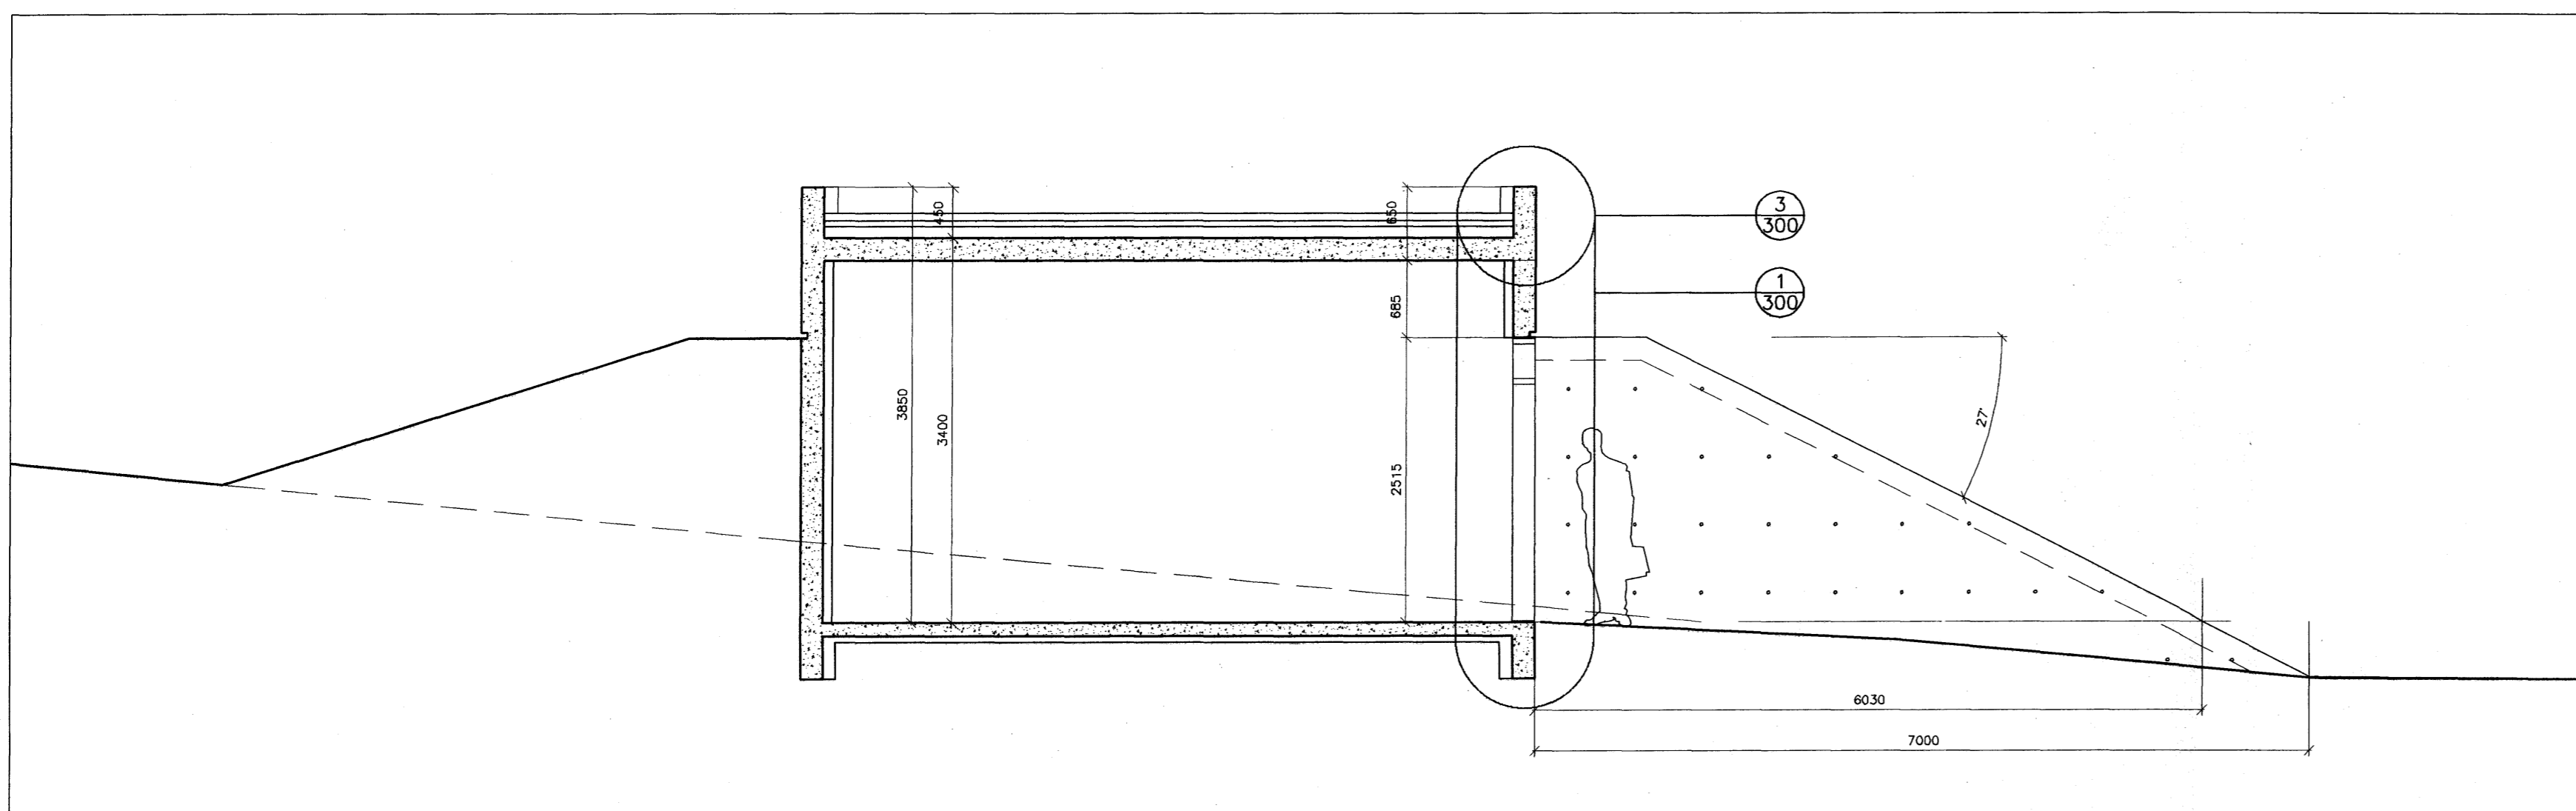

SNEIDING AA

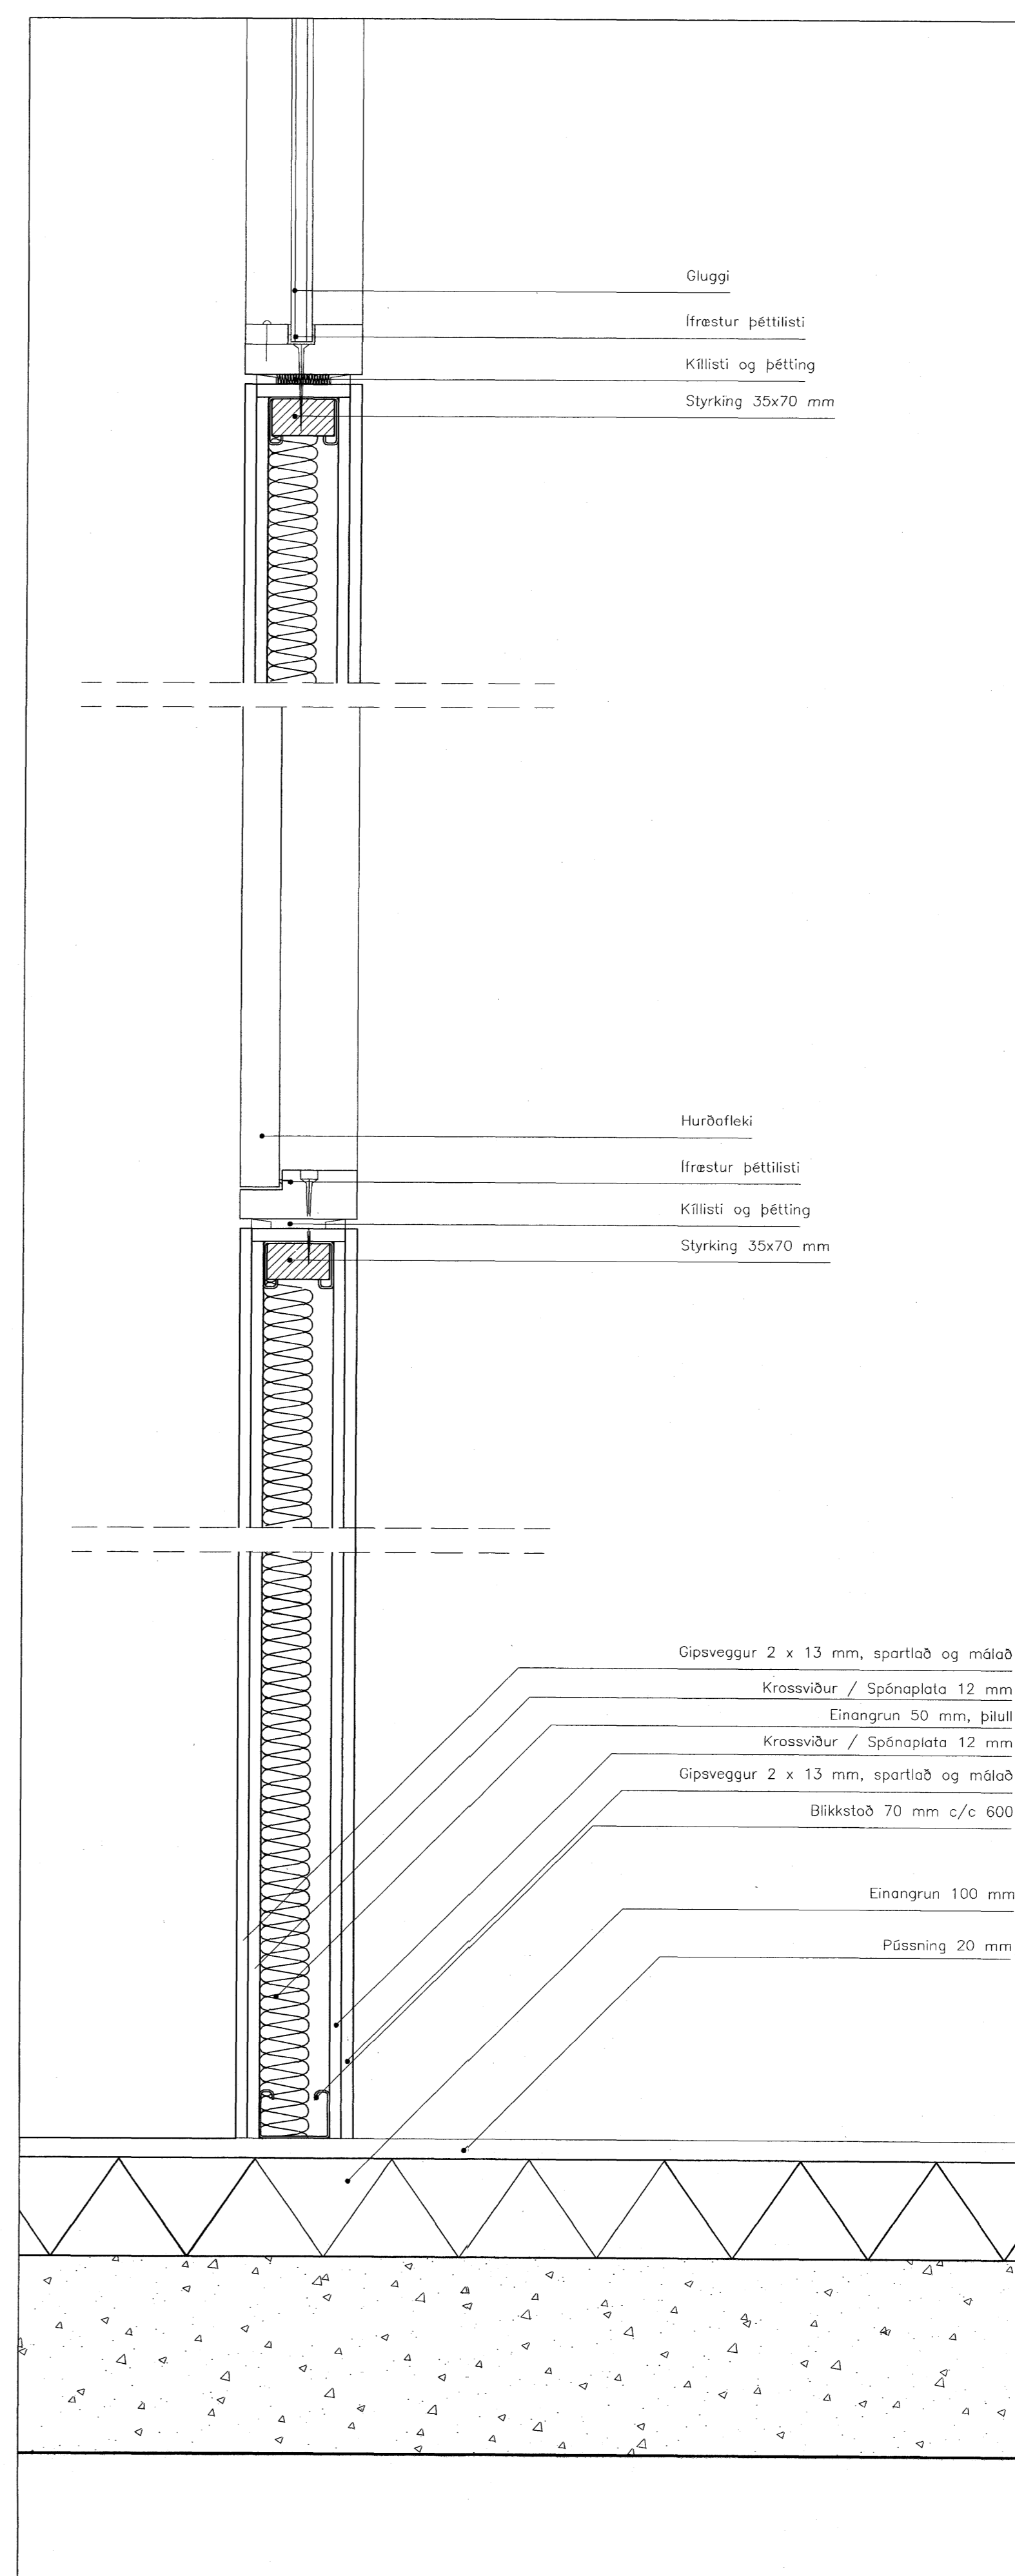

LÁRÉTTUR SÉRHLUTI NR 3 Á TEIKN. NR 200

C:
B:
A: Mólsettir skáveggir 13.07.07
BREYTINGAR: DACS:

VEITUHÚS, DALSÁS 14a, HAFNARFIRÐI
VERK: VATN 0636
KVARÐI: 1:50
DAC: 27.05.07
GRUNNMYND TEIKN: BÓS
SNEIDING OG SÉRHLUTI SKRÁ:

ÚTI INNI

ARKITEKTAR

ÞINGHOLTSTRÆTI 27 101 REYKJAVÍK
SÍMAR 552 7660 & 552 7660 FAX 552 7661
NETFANG uti.inni@centrum.is
VEFFANG www.uti.inni.is/uti.inni
BALDUR Ó. SVAVARSSON ARKITEKTAR FAI
120357-5149
JÓN ÞÓR ÞÓRVALDSSON ARKITEKTAR FAI
021256-7579