




SP1 - 160x633 Mkv.: 1:20
Samtals 10 stk

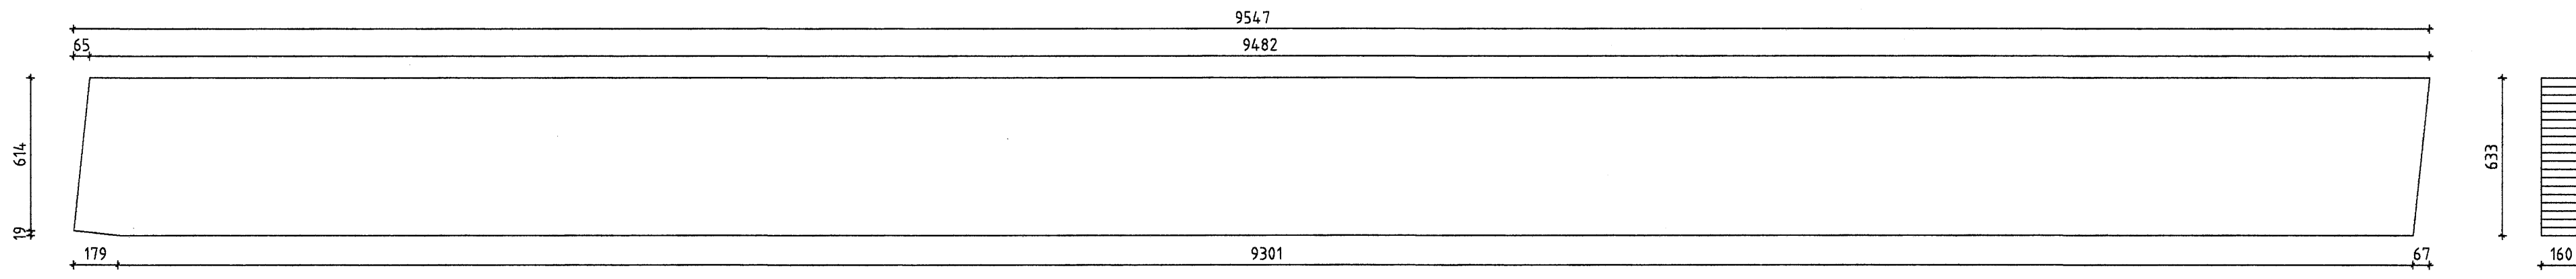


SP2 - 185x633 Mkv.: 1:20
Samtals 2 stk

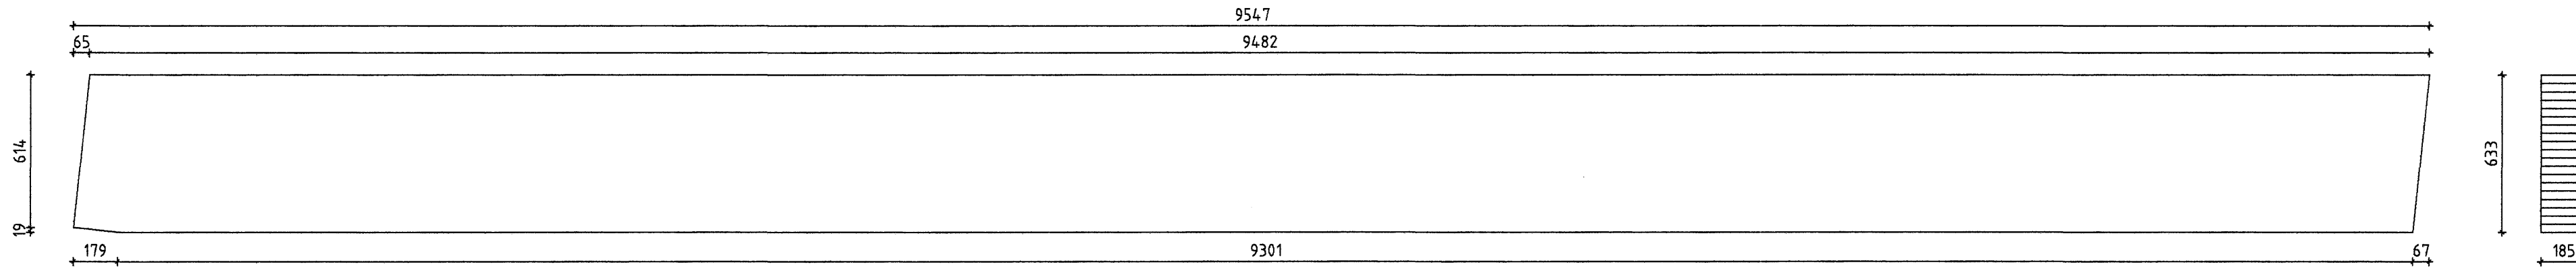

BS1 - 14.0x500/1015 Mkv.: 1:20
Samtals 5 stk

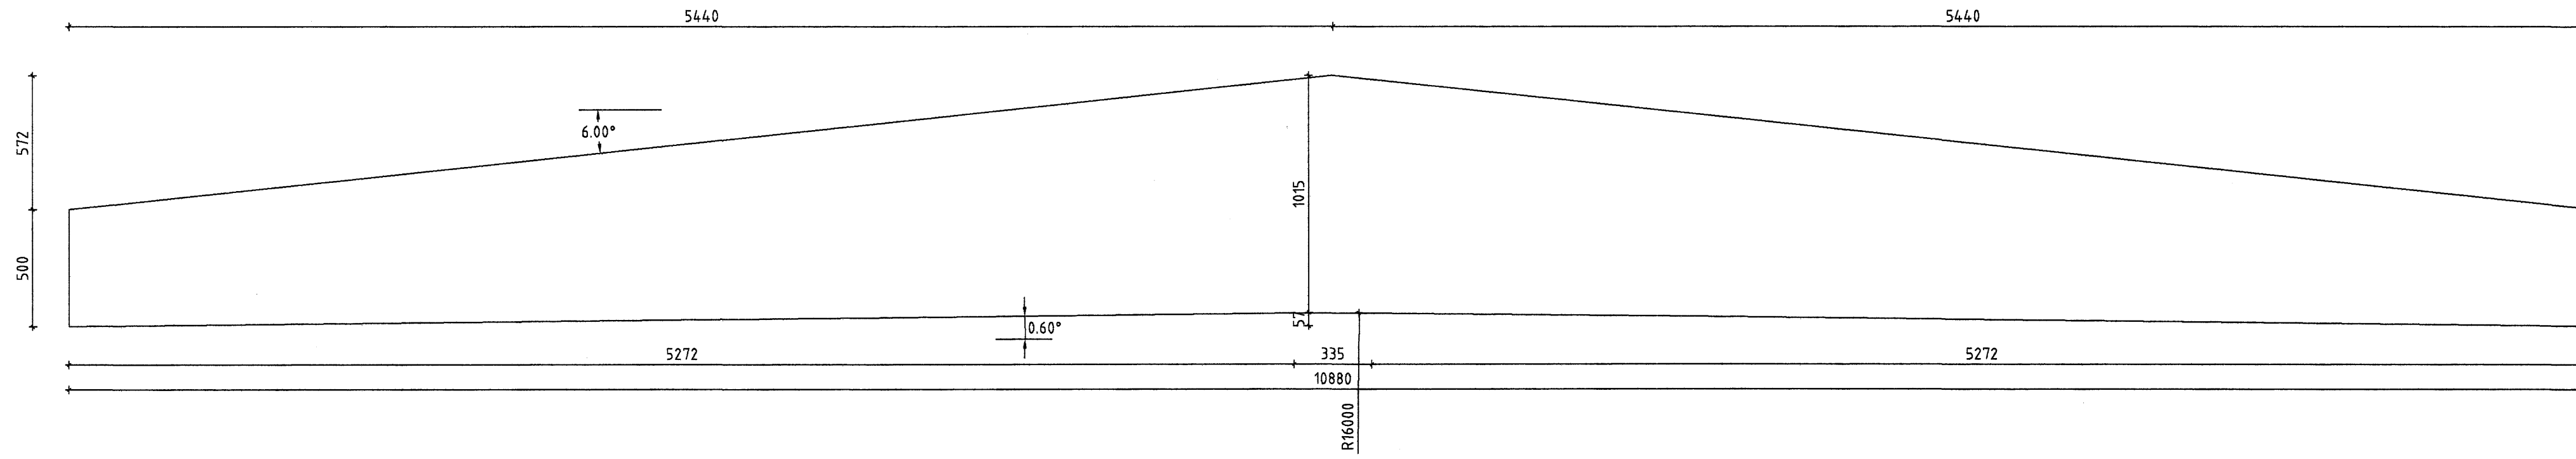

BS2 - 185x500/1015 Mkv.: 1:20
Samtals 1 stk

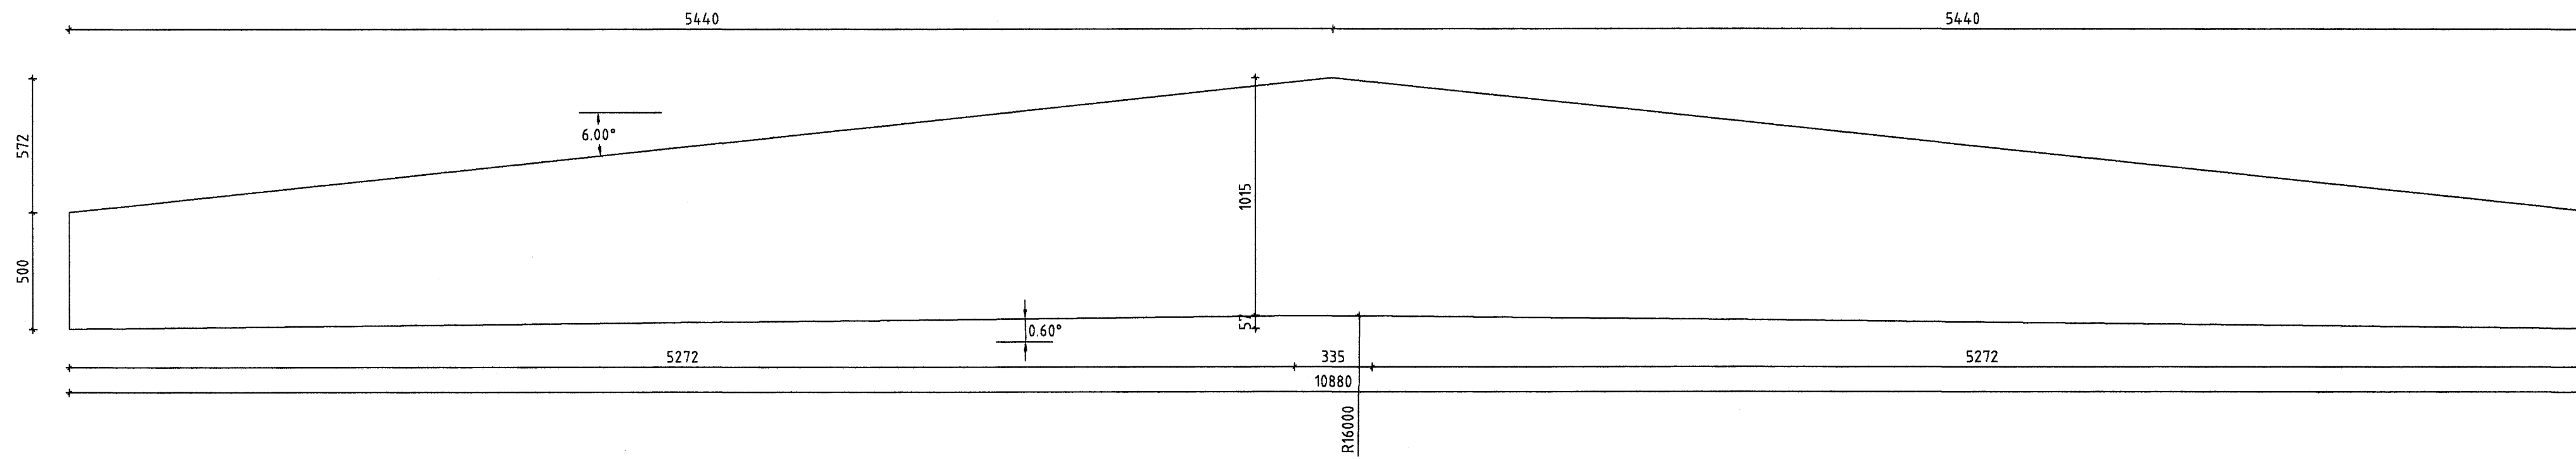

Byggingafulltrúi Hafnarfjarðar
Atgreitt þann
15 AUG 2007
G. G.

ÖLL AFNOT OG AFRITUN TEIKNINGAR AÐ HLUTA EÐA Í HEILD ER HÁÐ SKRIFLEGU LEYFI LÍMTRÉVIRNETS EHF.

Númer	Dags.	Skýring breytingar	Br. af
Límitré <small>Tæknidæld Gyrfarél 9, 112 Reykjavík Sími: 530 6000 Fax: 530 6019</small>		<small>MKV.</small> 1:20 <small>TEKNI.</small> KB	<small>DAGS.</small> 19.7.2007 <small>REKNI.</small> KB
<small>HEITI VERKS:</small> Cuxhavengata 1		<small>VERKNR.</small> 2006020055 <small>YFRF.</small> KB	<small>ÚTGÁFA NR.</small> 1 <small>NR. TEIKNINGAR</small> 301
<small>HEITI TEIKNINGAR</small> Límitré Framleiðsluteikningar		<small>NAFN HÖNNUÐAR</small> Bjarni Ingibergsson Byggingateknifræðingur 030861-2729 <small>ÁRITUN HÖNNUÐAR</small> <i>Bjarni Ingibergsson</i> <small>ÁRITUN SAMRÆM HÖNNUÐAR</small> <i>A. Hallgrímsson</i> 9/8 07	<small>DAGS. ÁRITUNAR</small> 2007.07 <small>DAGS. ÁRITUNAR</small>