




DEILI 6

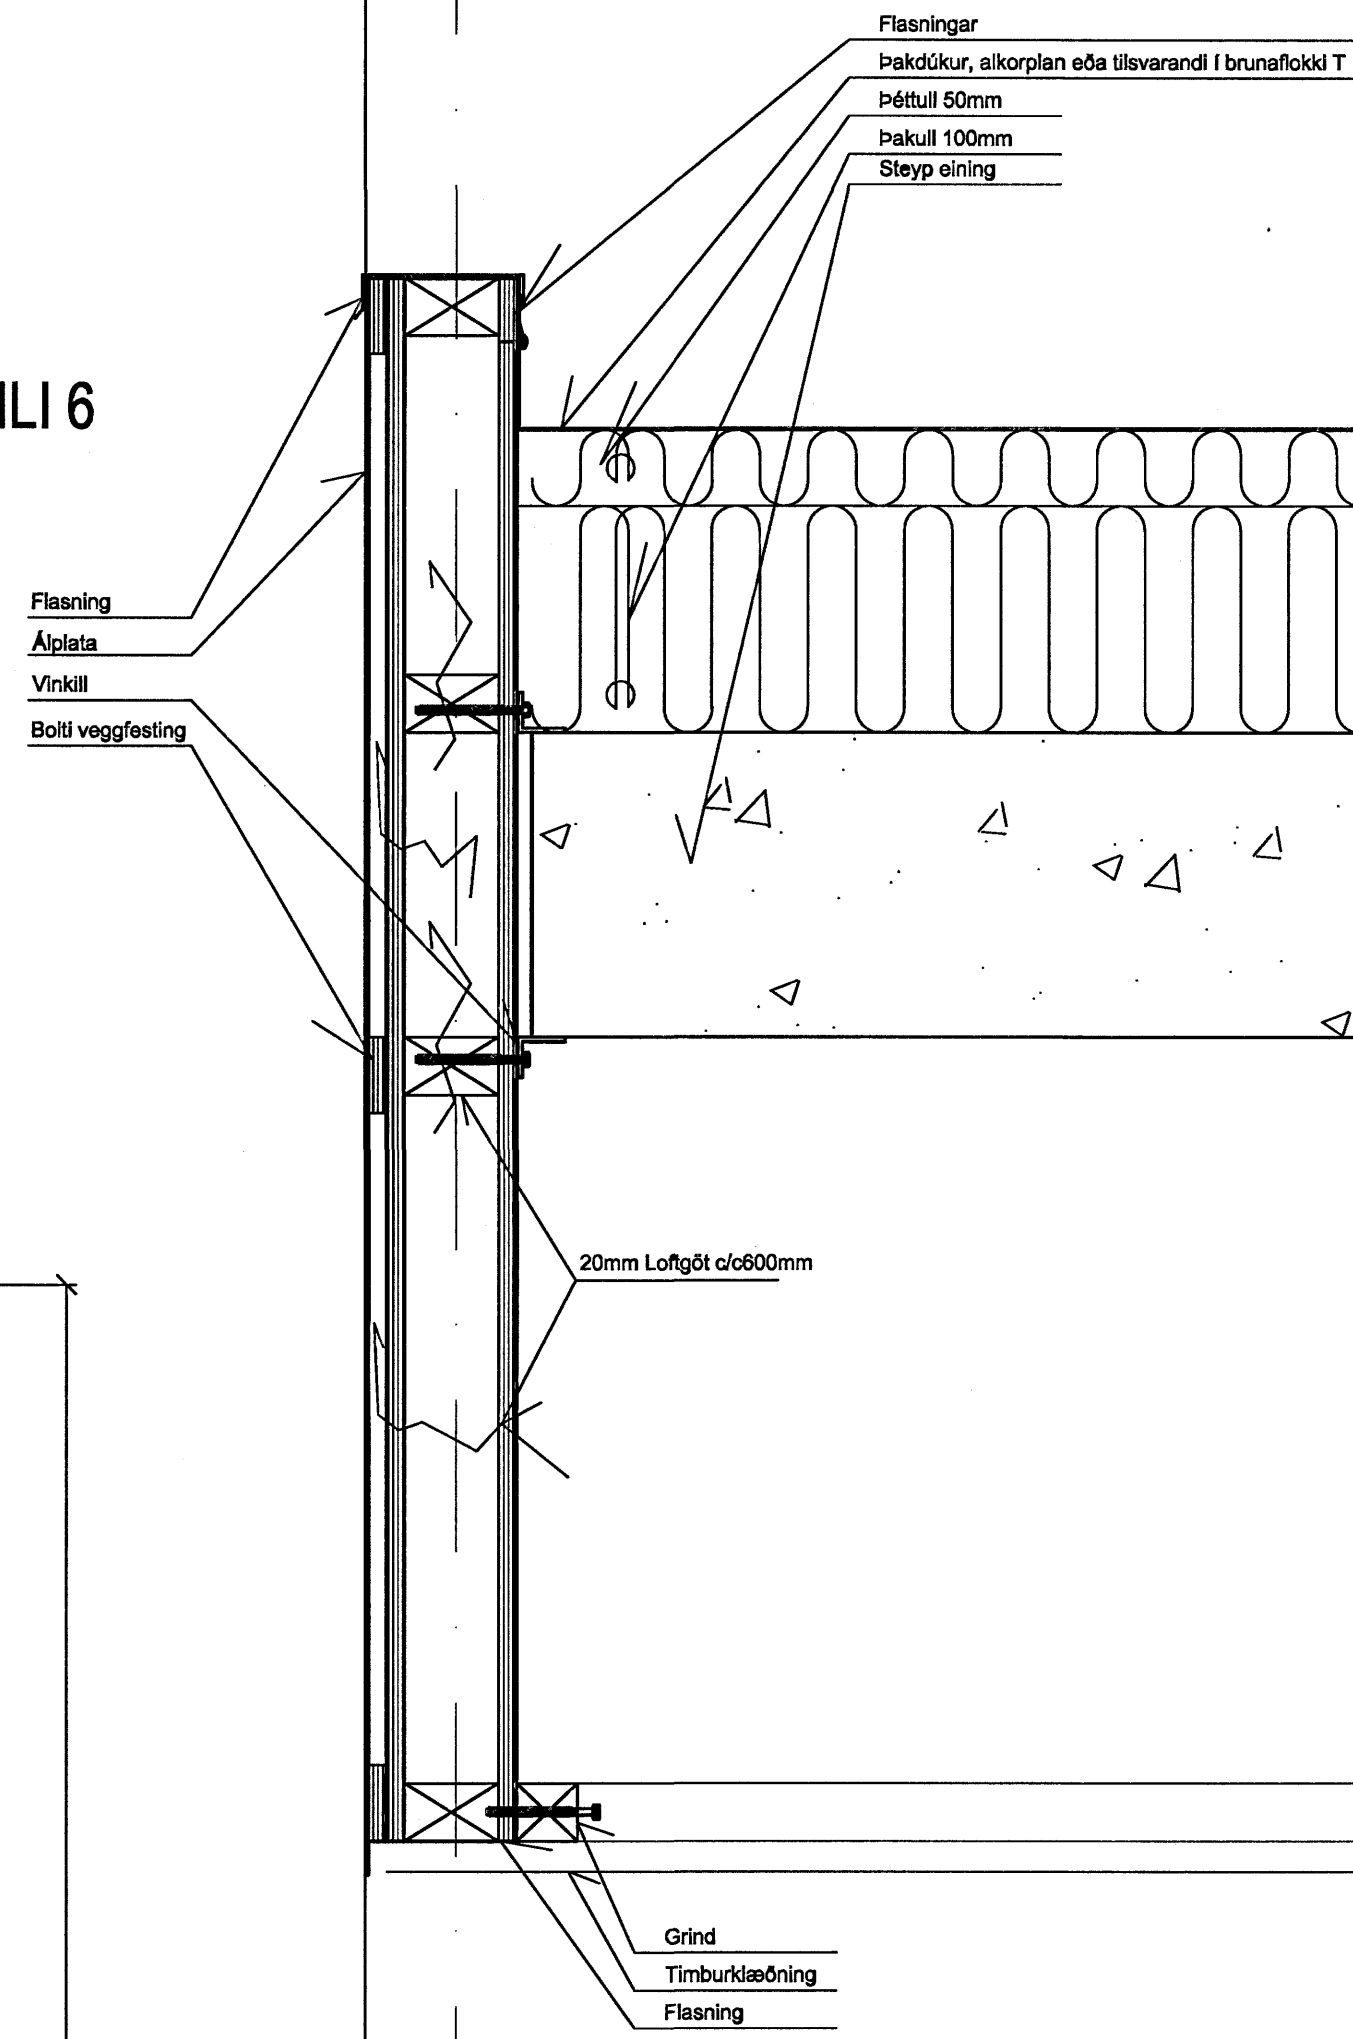


DEILI 8

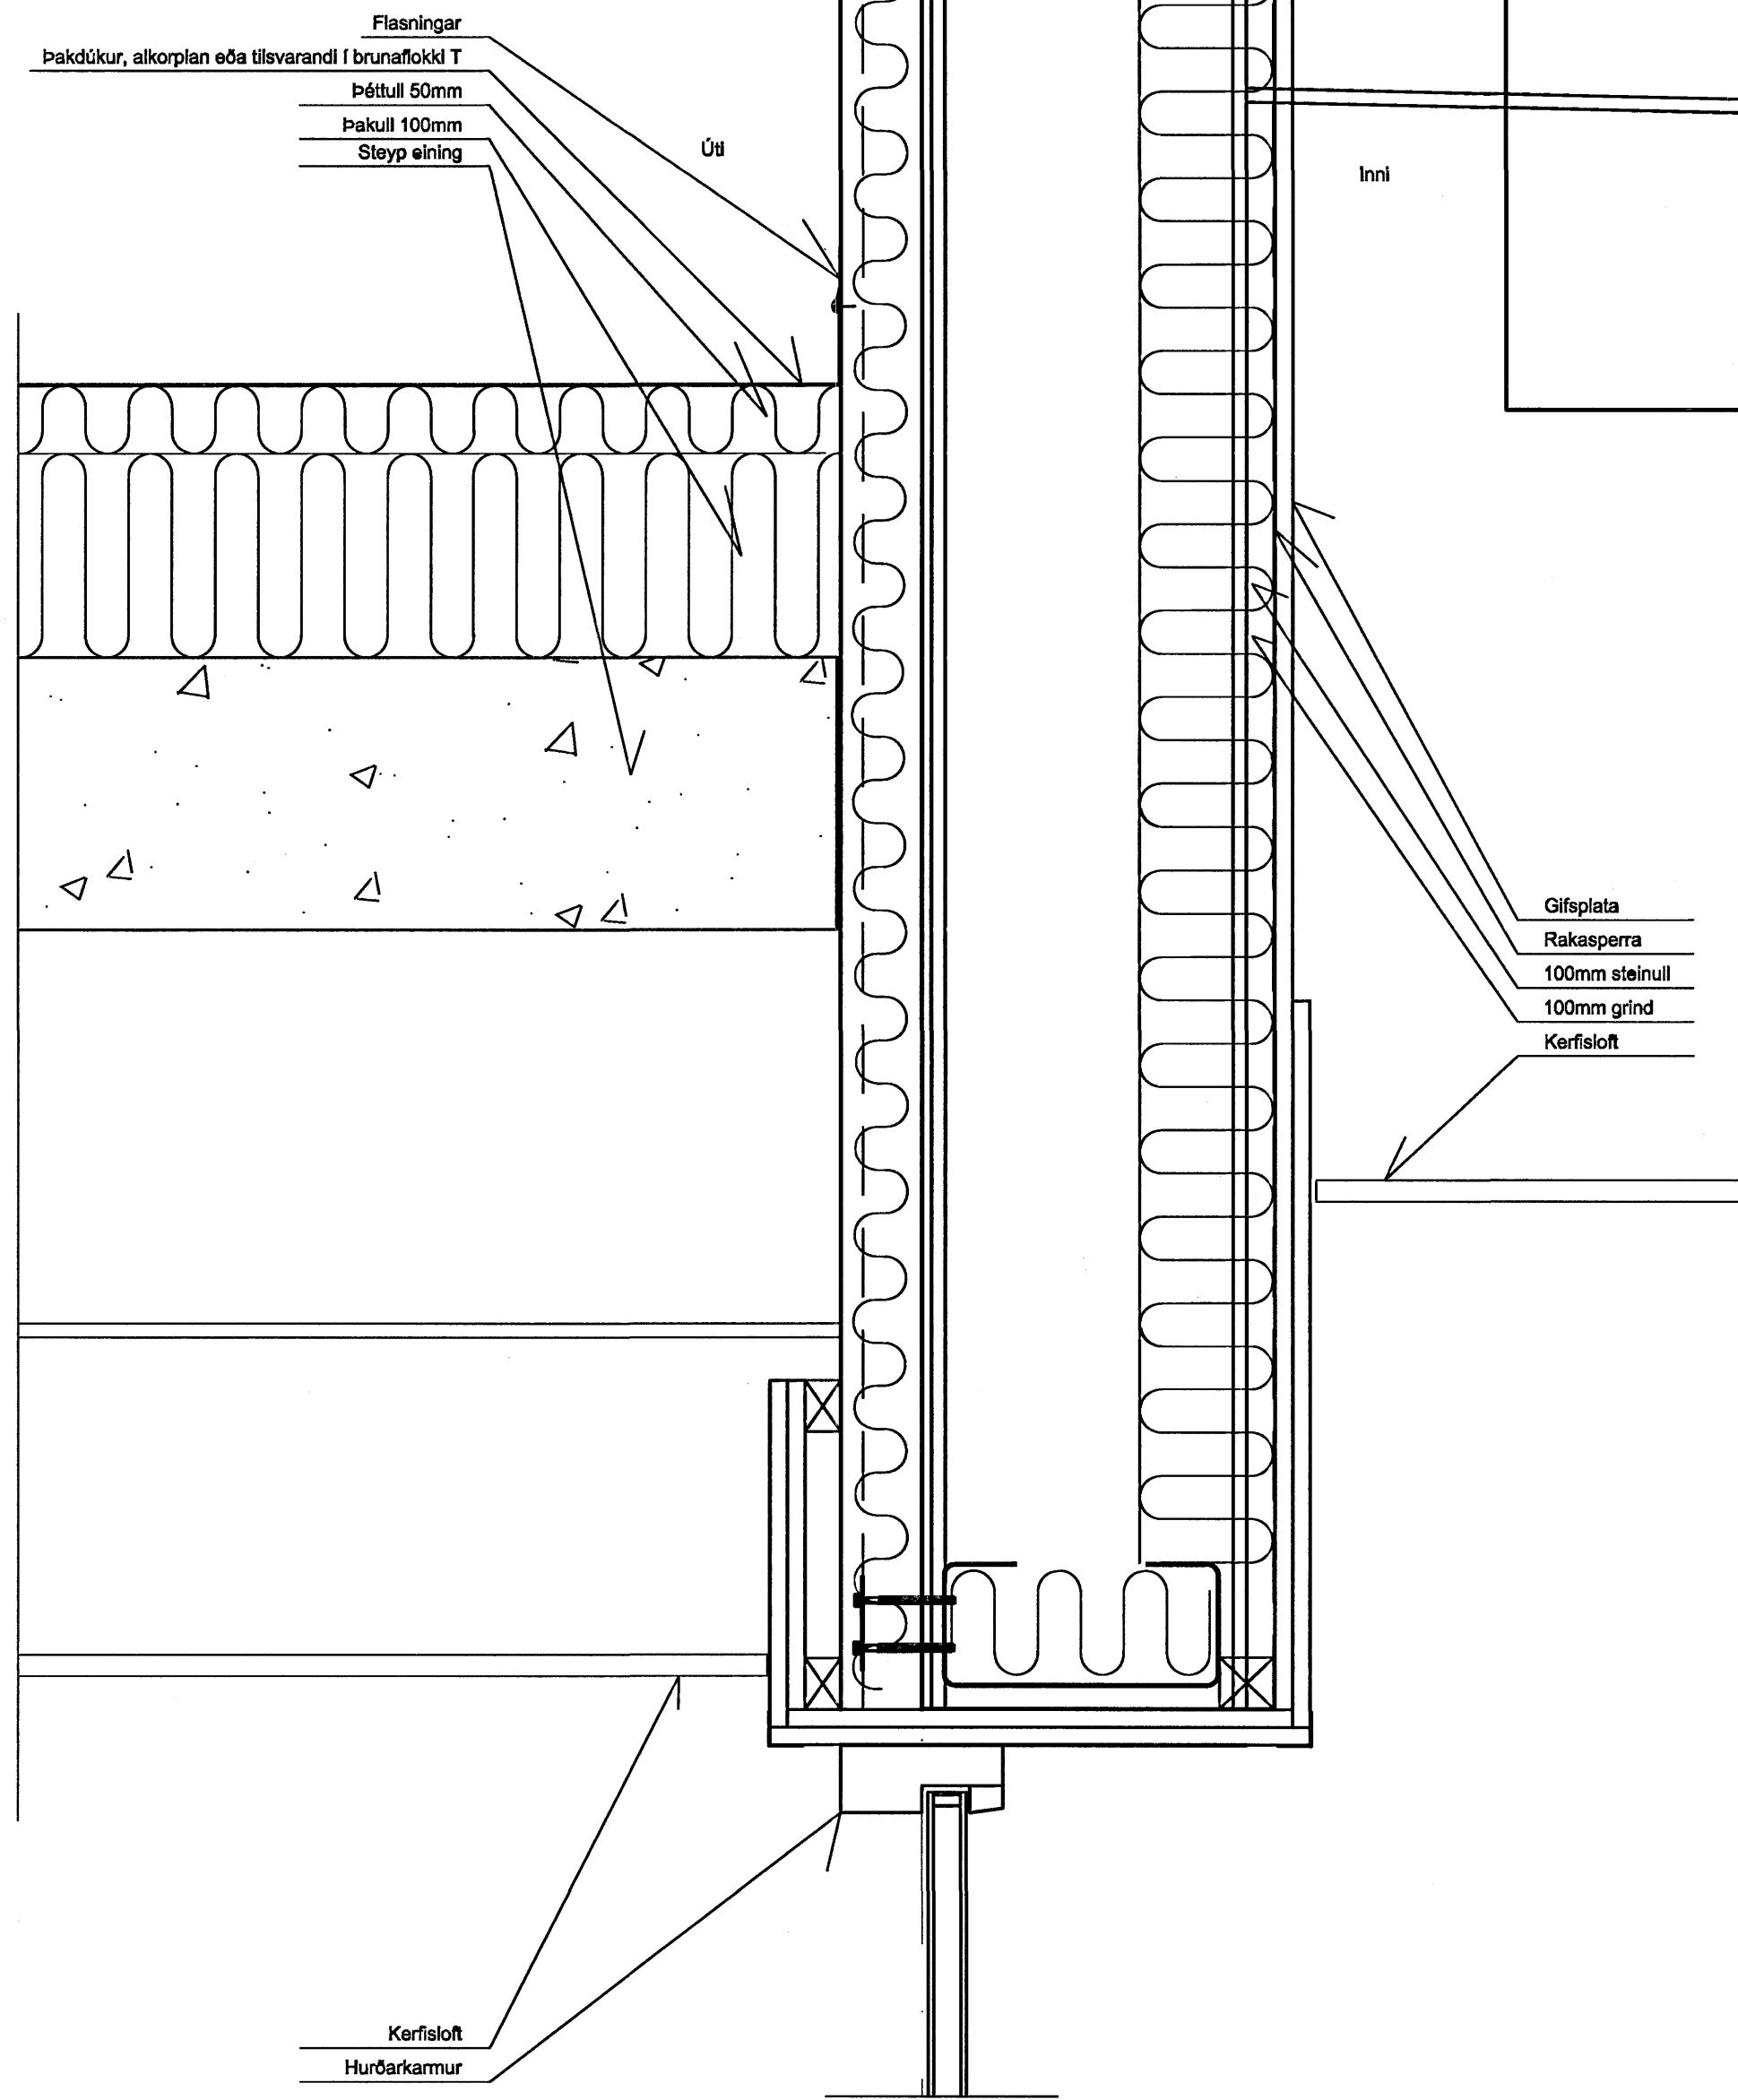


DEILI 7

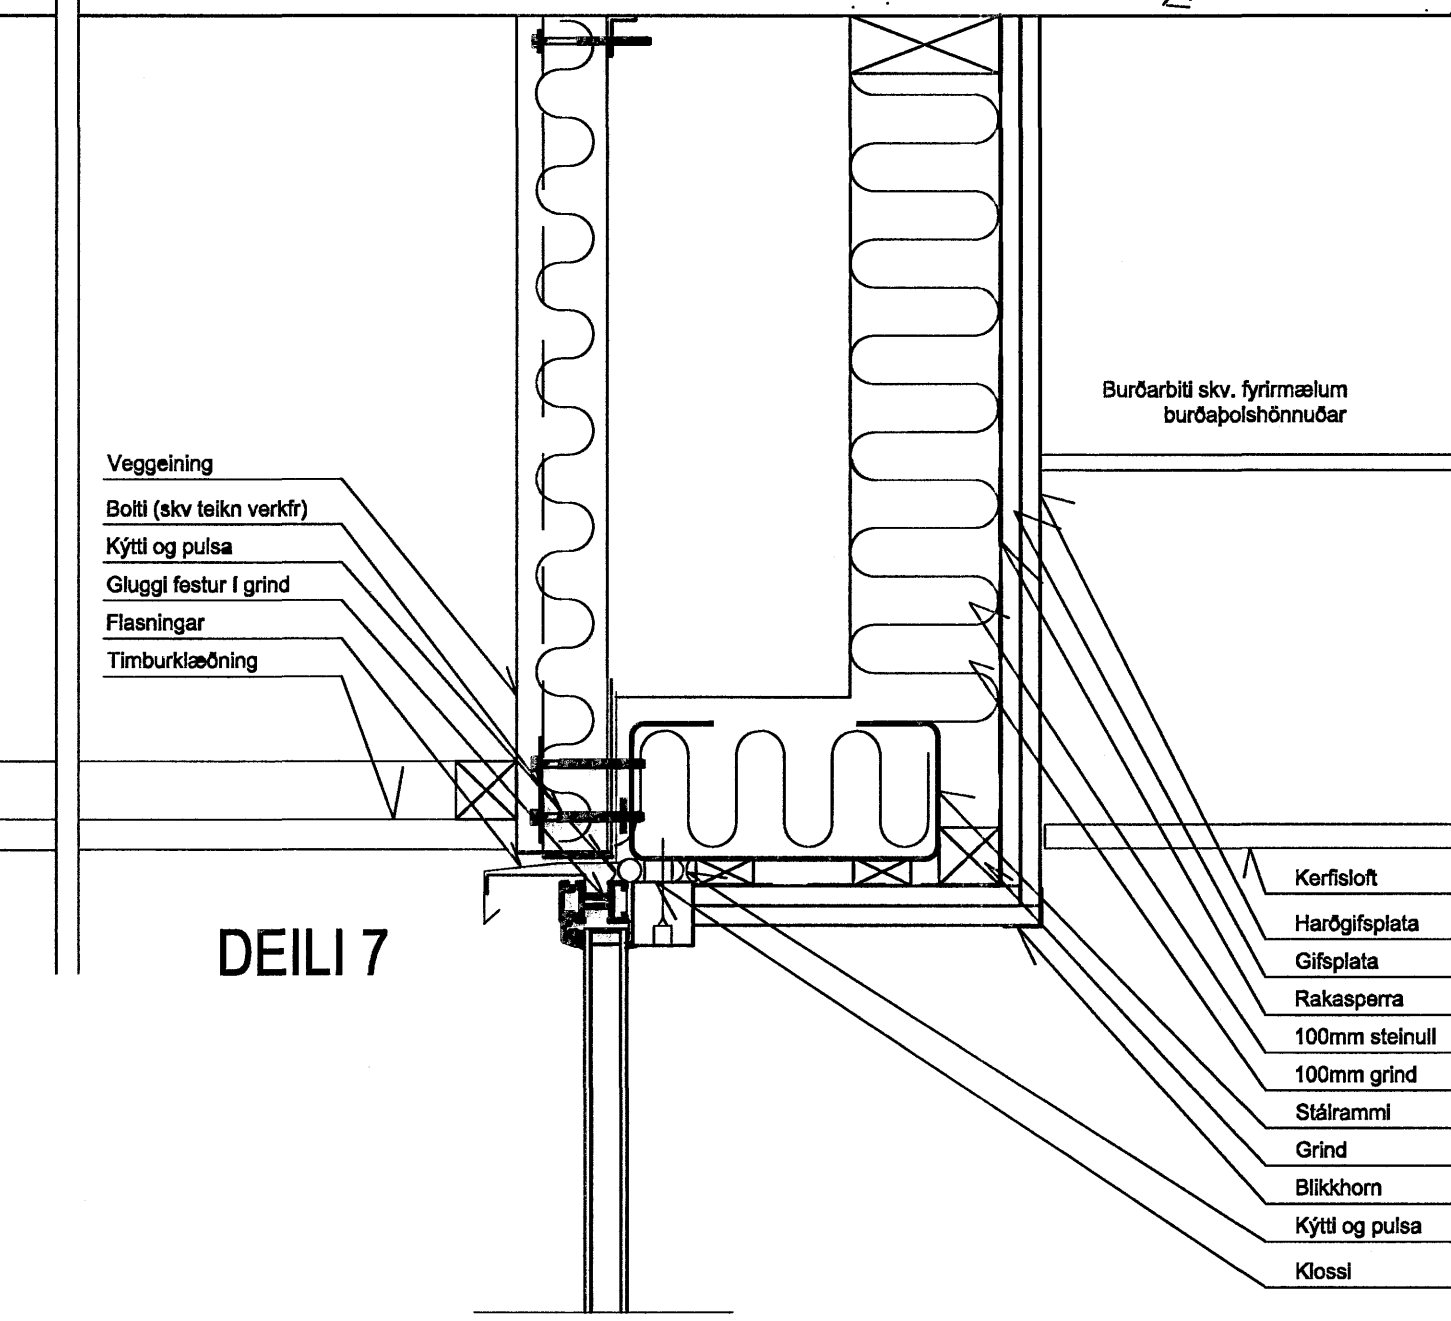


DEILI 9

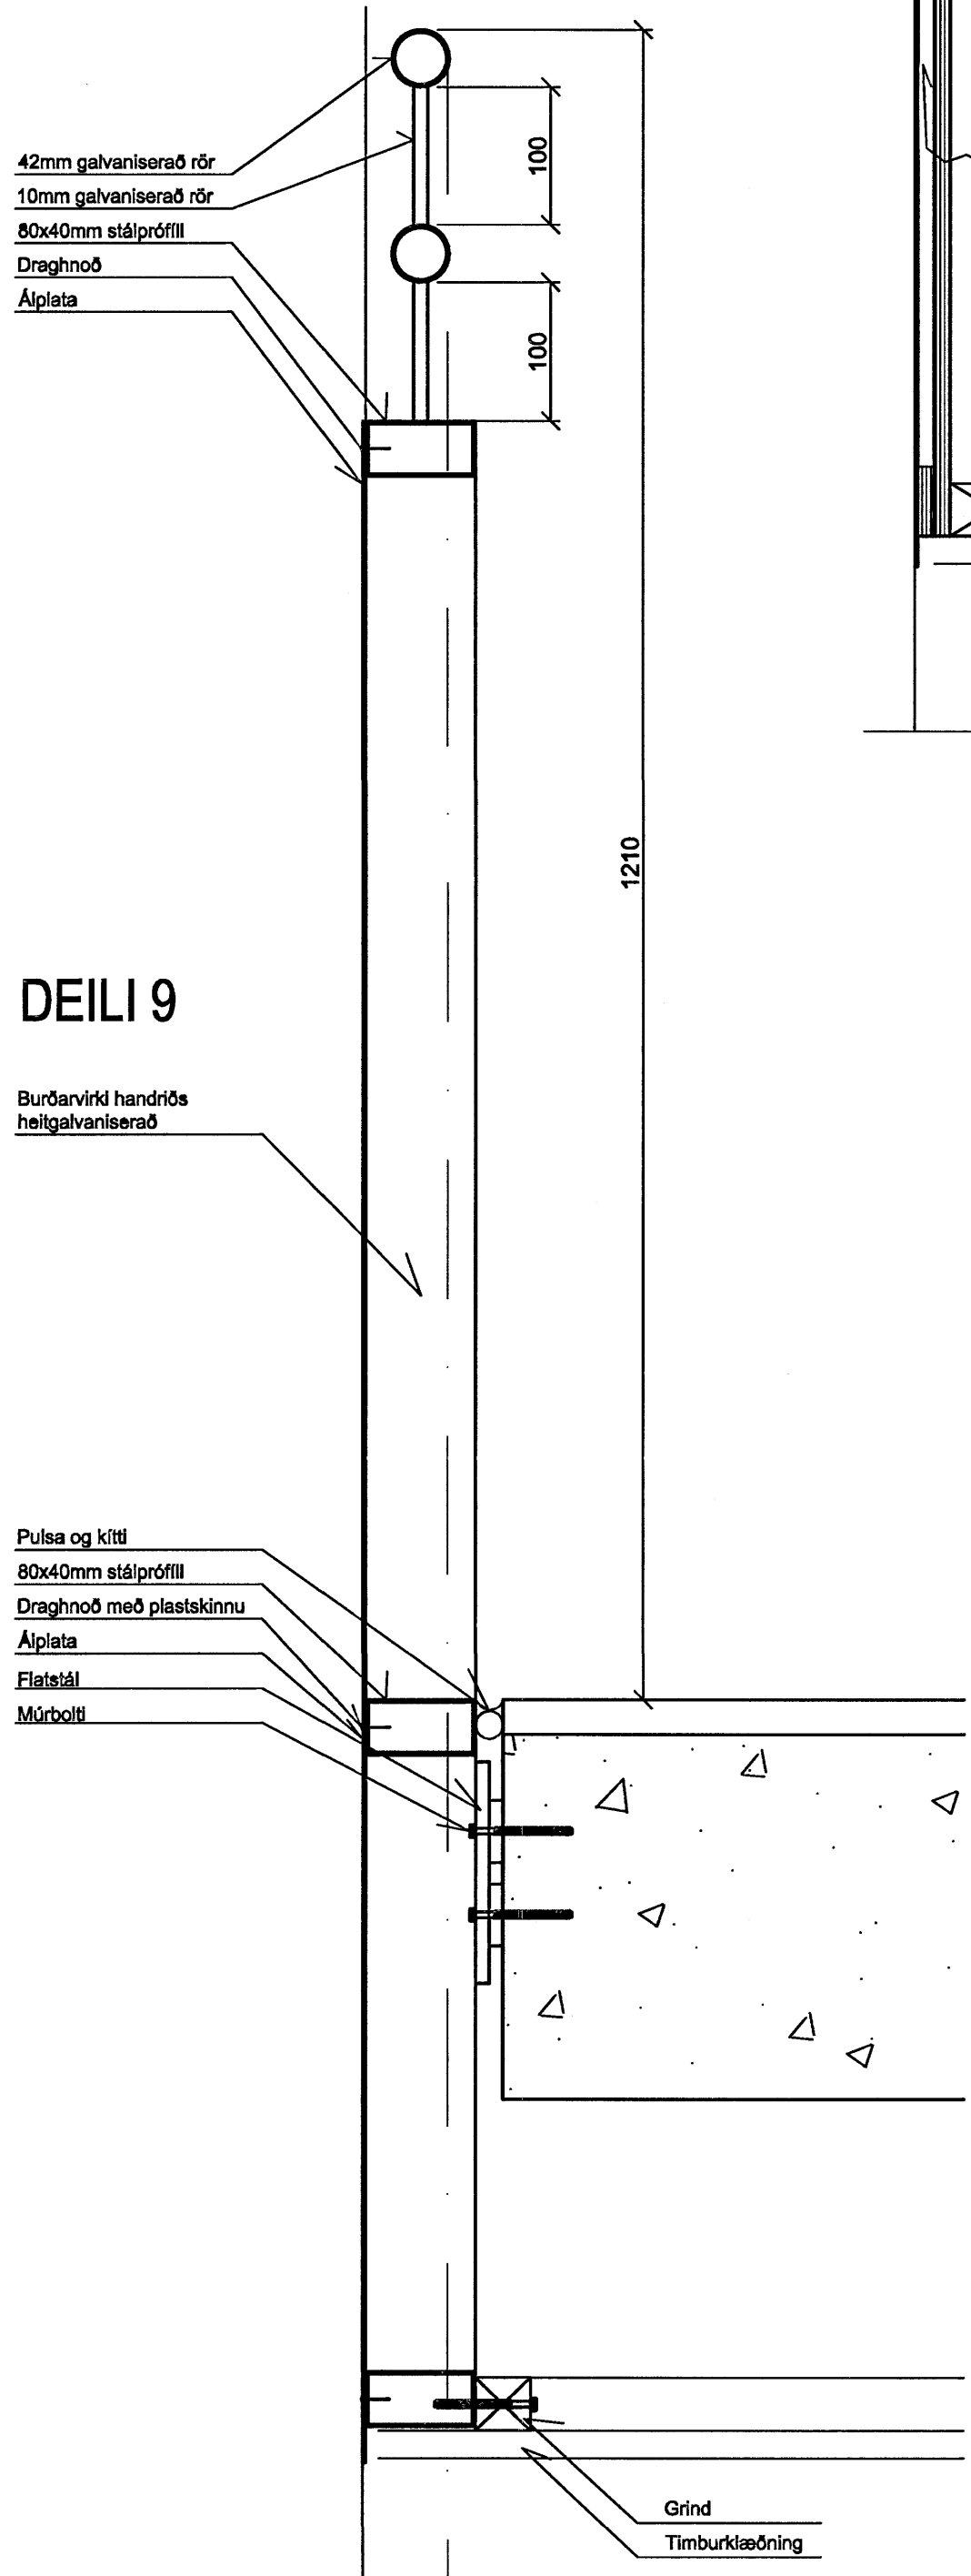

DEILI 10

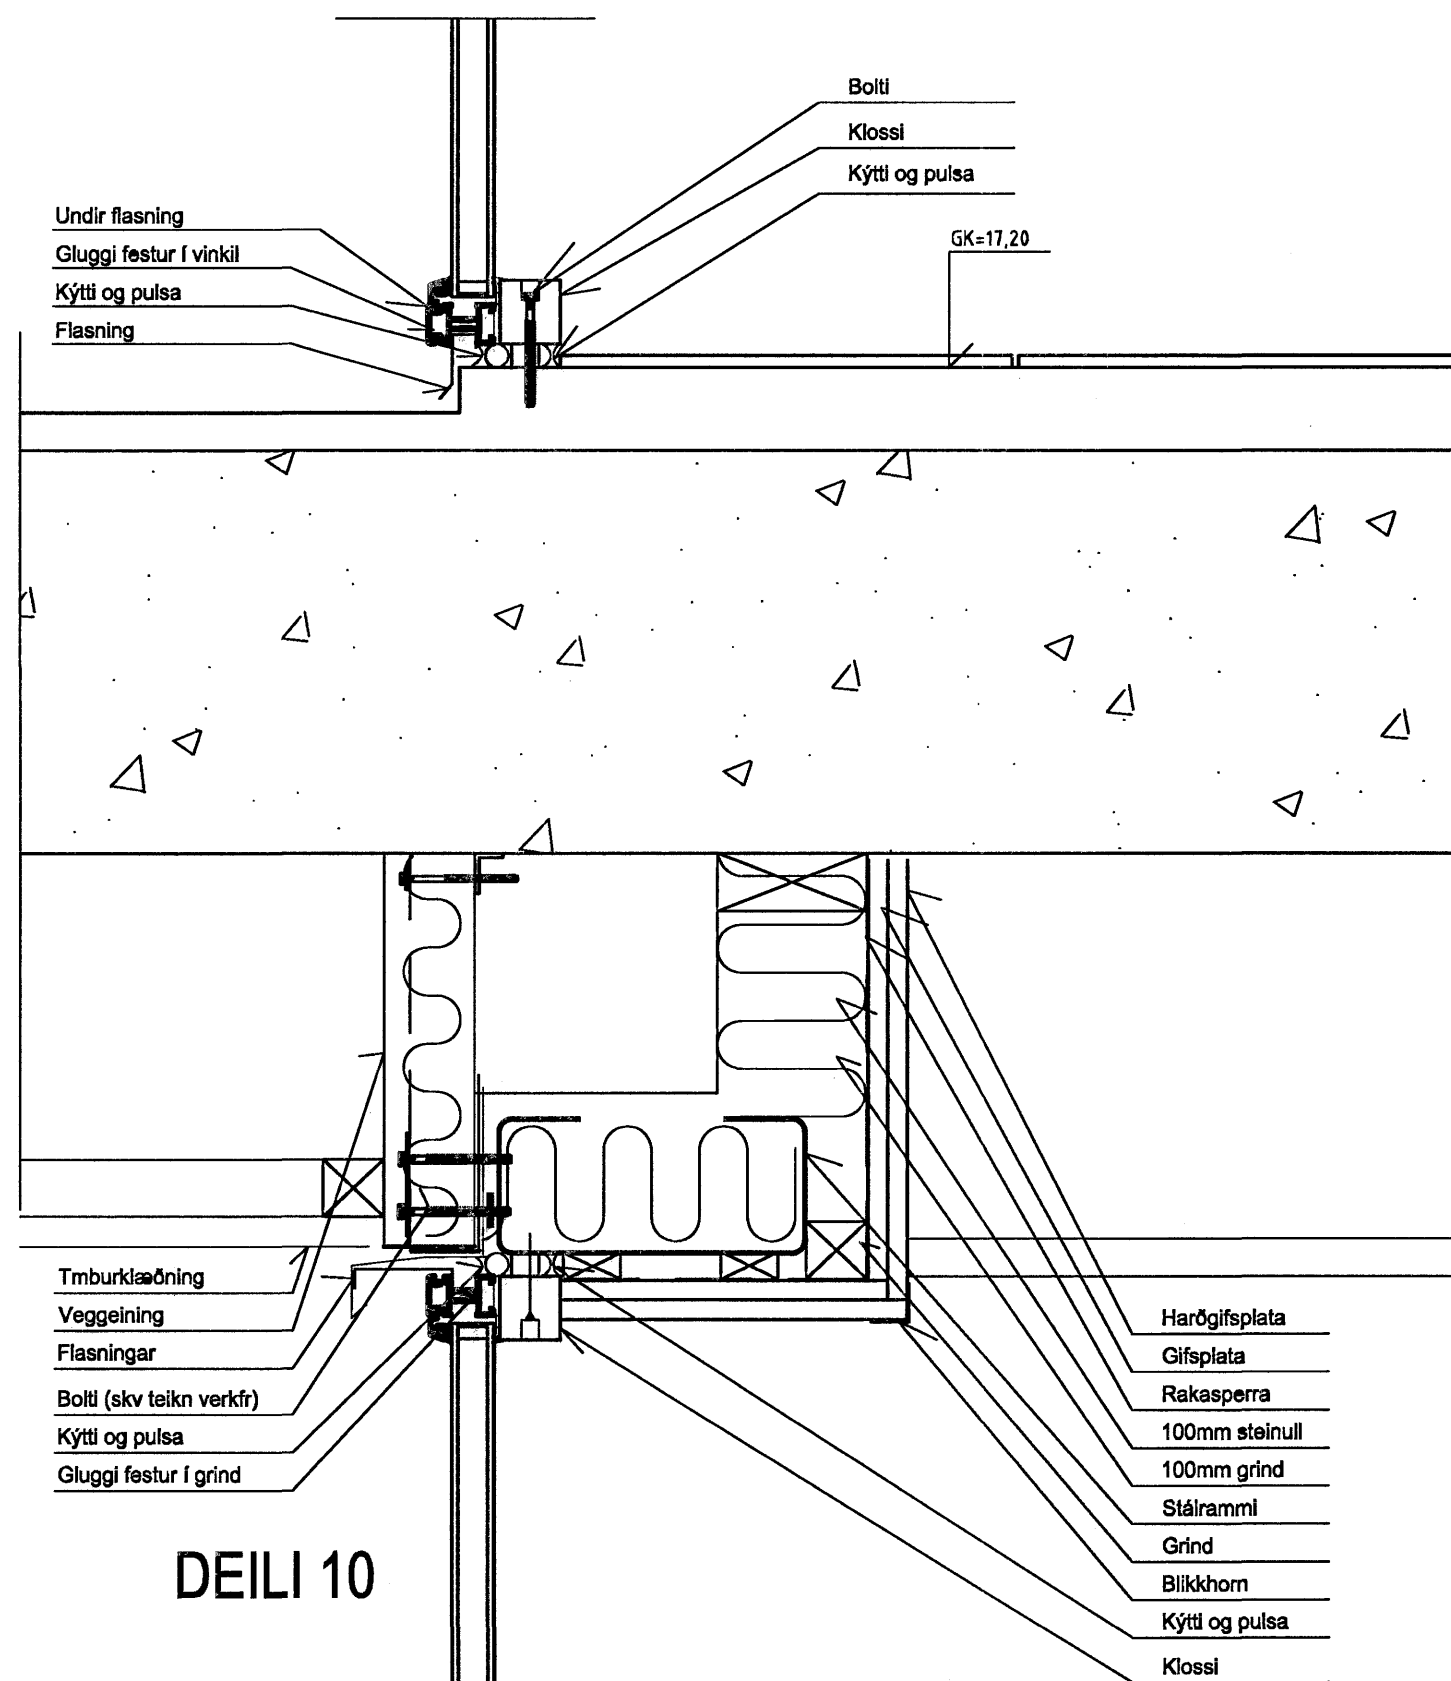

DEILI 11

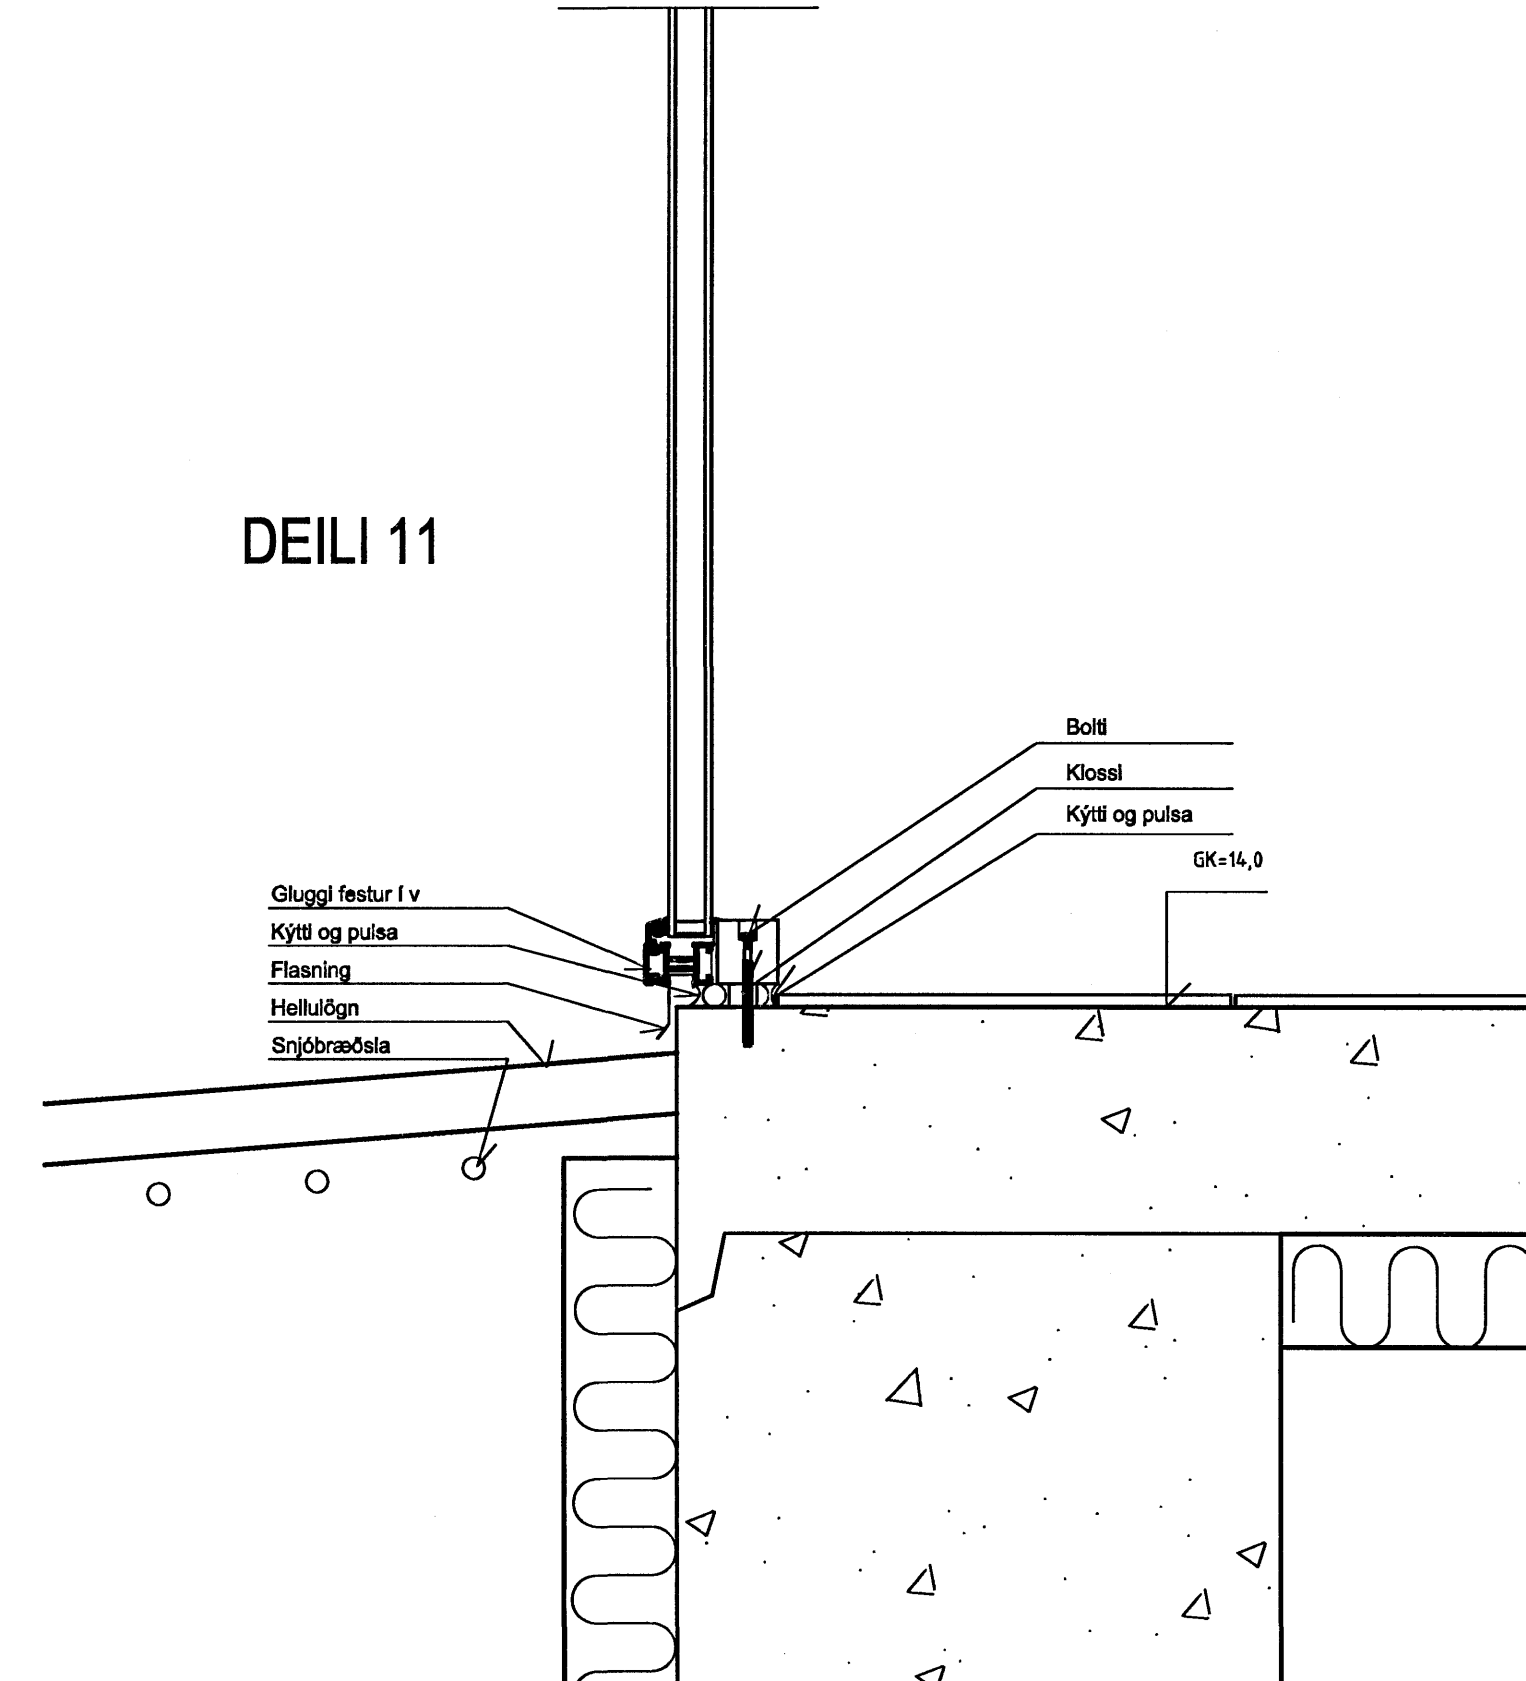

Byggingatillit frá Hafnarfjarðar
Afgreitt þann
17 AUG 2007
C. G.

BREYTINGAR	NR.	DAGS.	BREYTING	SP.

TEKTON
HÖNNUN - SKIPULAG - RÁÐGJÖF

HÁTEIGSVEGUR 7 TEL: +354 561 1910
105 REYKJAVÍK FAX: +354 561 1921
ICELAND TEKTON@TEKTON.IS
KT: 471293-2109 WWW.TEKTON.IS
HAUKUR HARÐARSON ARKIT. FÁ / FSSA KT: 221162-2269
GUDM. HUGI GUDMUNDSSON KT: 211066-5129
GUNNLAUGUR JÓNASSON ARKIT. KT: 090462-2299
ÞORLEIFUR EGGERTSSON ARKIT. KT: 040603-4849

SAMBÝKKT
VERK
HRADFLUTNINGAR / FEDEX
SELHELLA 9

TEKNING
Deili íóðrétt

KVARDI
1:5

DAGS.
29.01.2007
TEKNAÐ AF
GJ, ÞE

TEKNING NR.

A0402