




DEILI 1

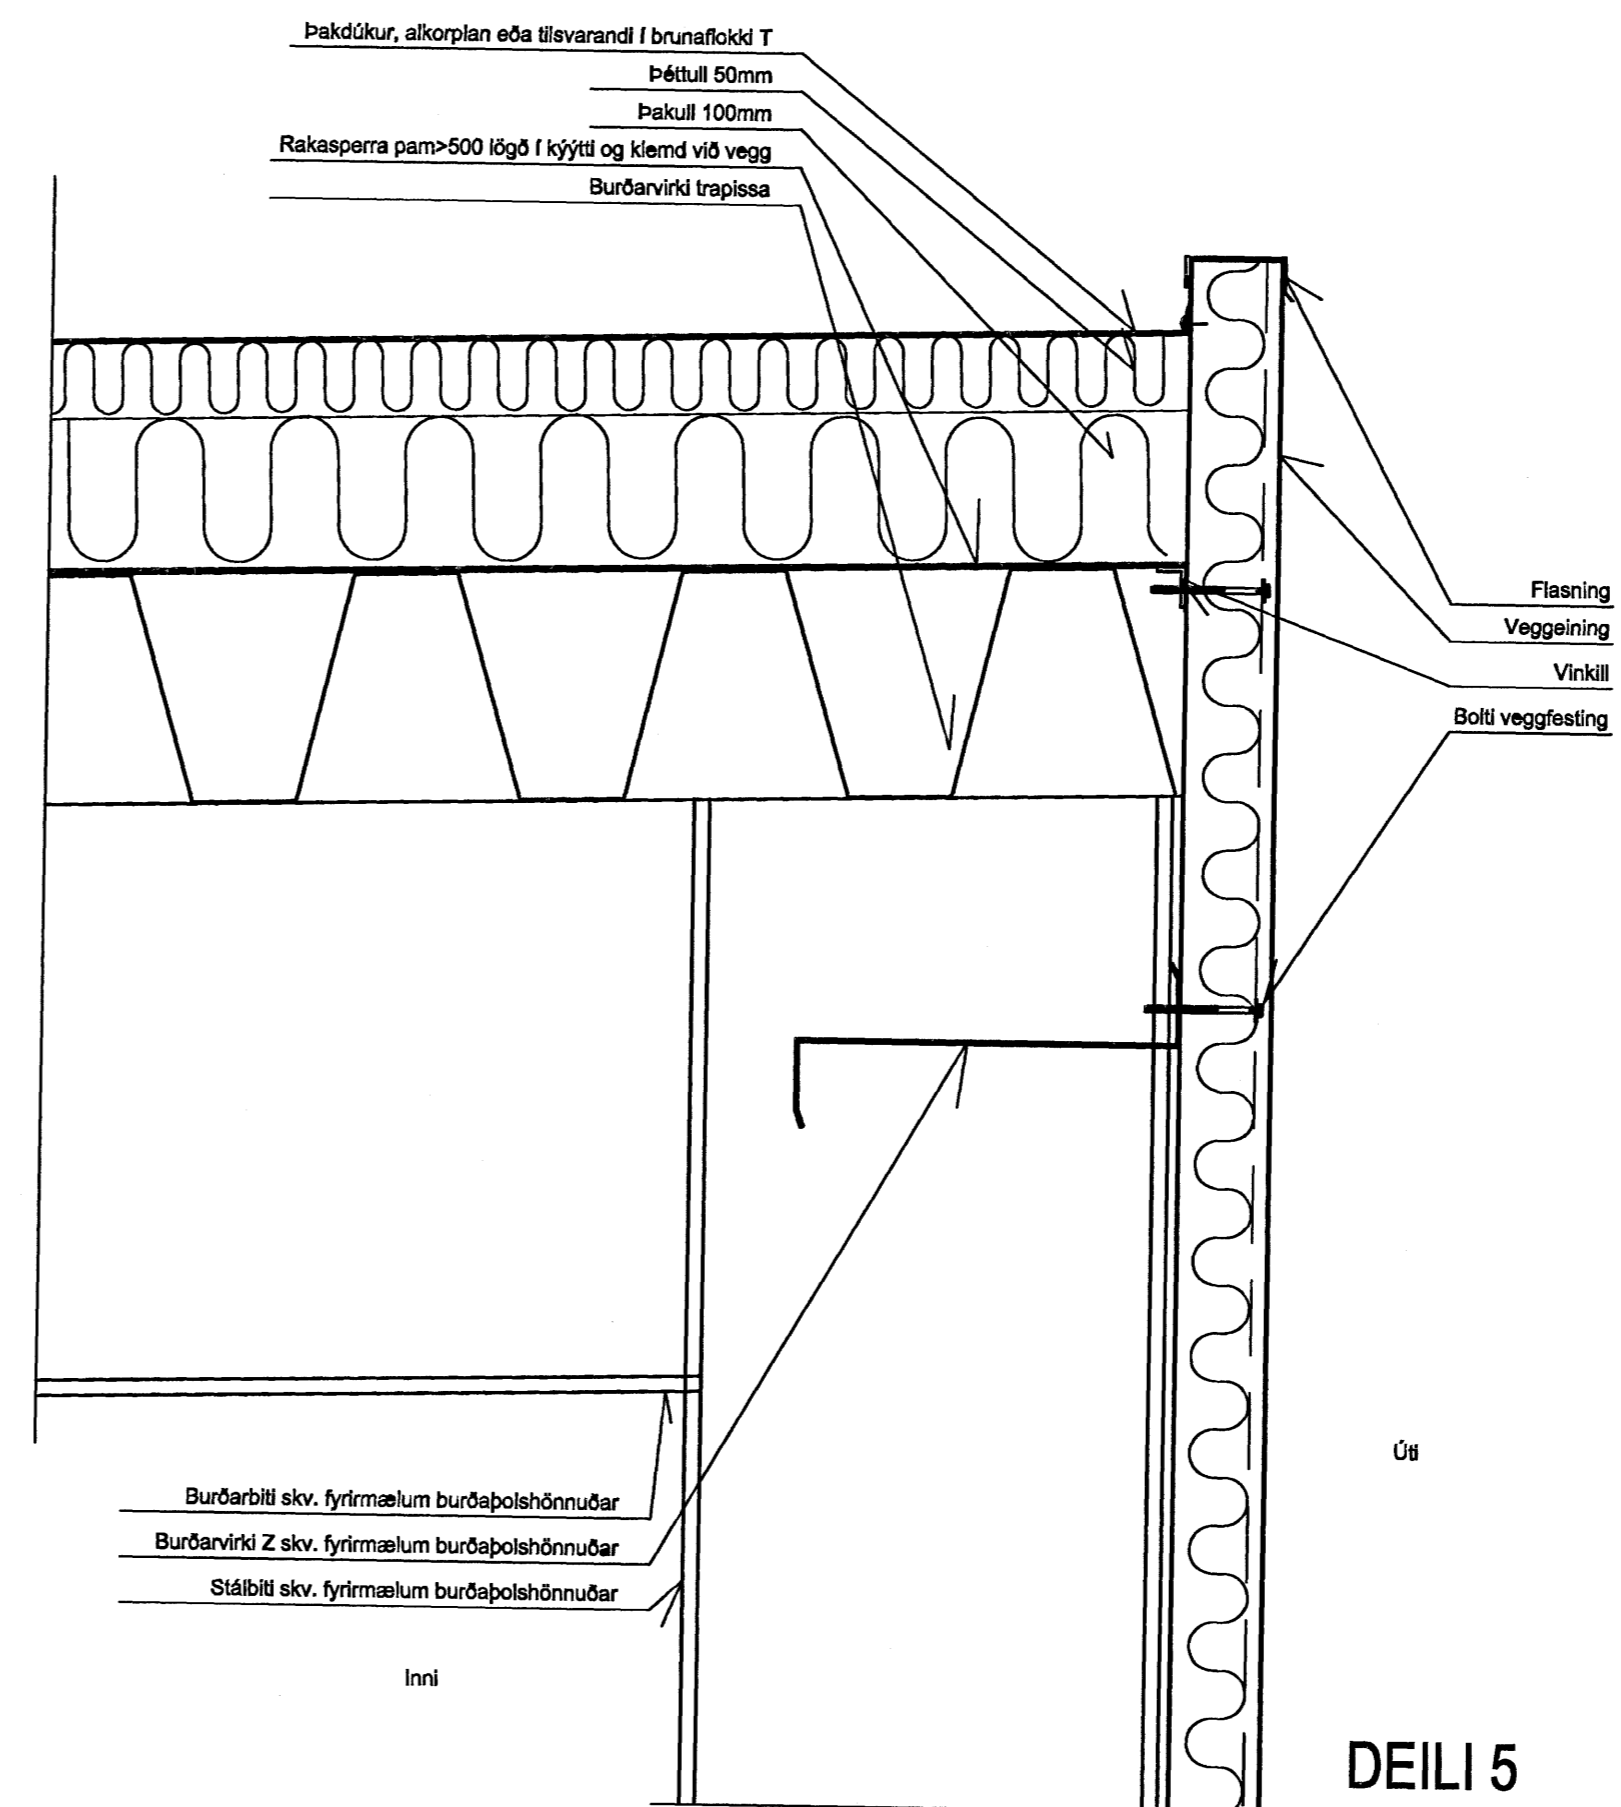

DEILI 5

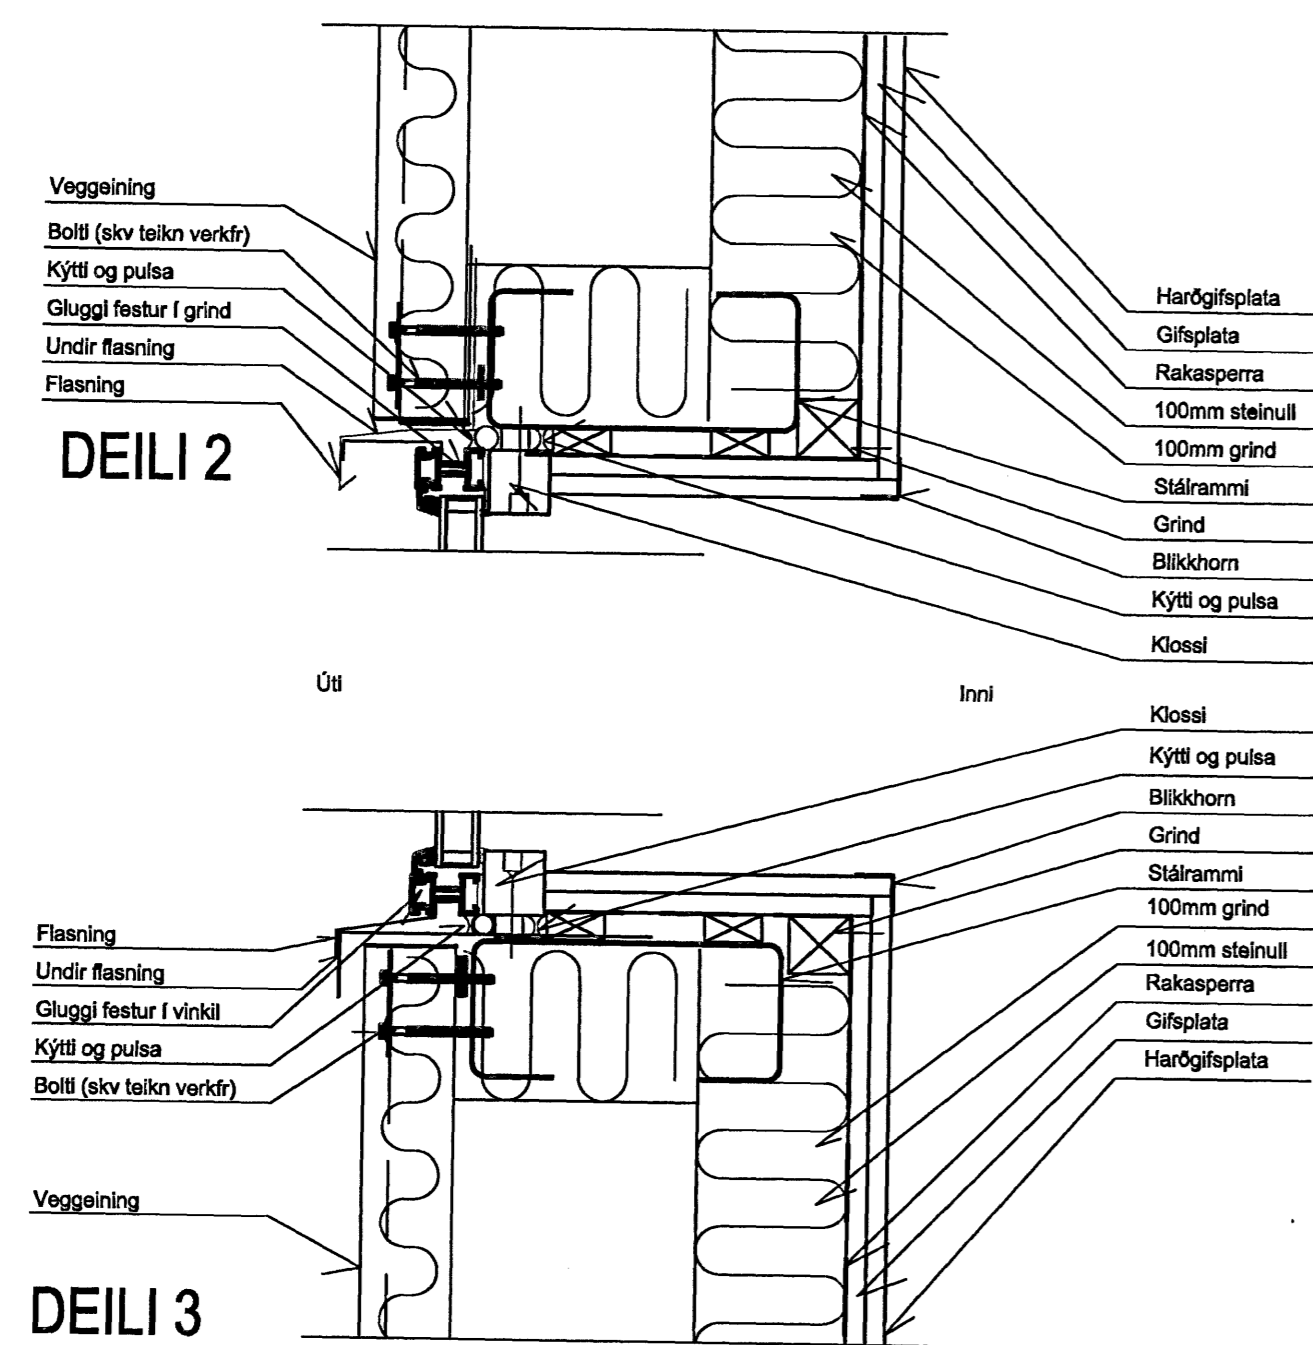

DEILI 3

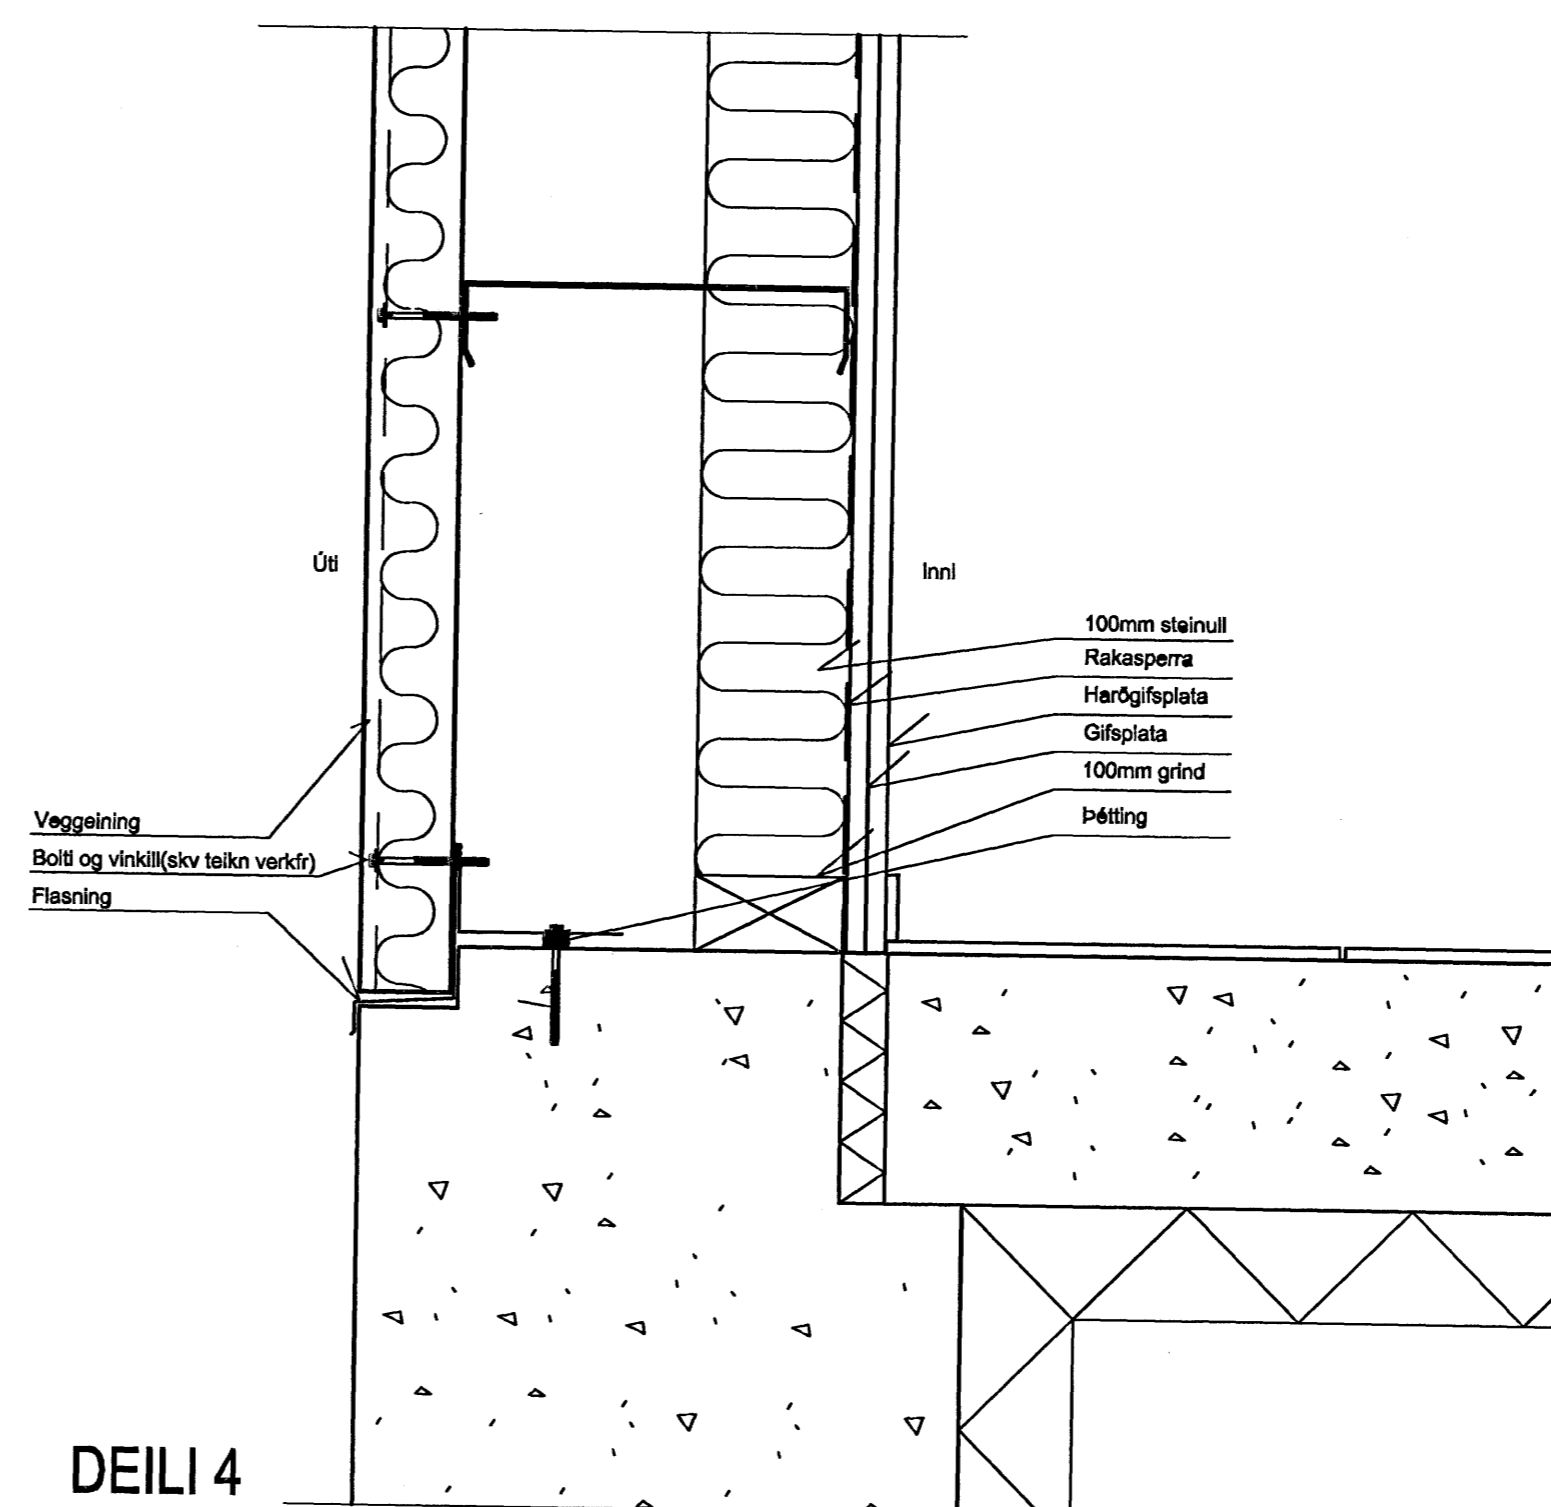

DEILI 4

Byggingafræðingur  
Alfreitt Þann  
17 AUG 2007  
C. G.

| BREYTINGAR |       |          |
|------------|-------|----------|
| NR.        | DAGS. | BREYTING |
|            |       |          |
|            |       |          |
|            |       |          |
|            |       |          |

**TEKTON**  
HÖNNUN - SKIPULAG - RÁÐGJÖF

HÁTEIGSVEGUR 7 TEL: +354 561 1910  
105 REYKJAVÍK FAX: +354 561 1921  
ICELAND TEKTON@TEKTON.IS  
KT: 471293-2109 WWW.TEKTON.IS  
HAUKUR HARÐARSON ARKIT. FAI / FSSA KT: 221162-2269  
GUDM. HUGI GUDMUNDSSON KT: 211068-5129  
GUNNLAUGUR JÓNASSON ARKIT. KT: 090462-2299  
PORLEIFUR EGGERTSSON ARKIT. KT: 040603-4849

SAMÞYKKT  
VERK  
HRABFLUTNINGAR / FEDEX  
SELHELLA 9

TEKNING  
Deili lóðrétt

KVARDI  
1:5

DAGS.  
29.01.2007  
TEKNAÐ AF  
GJ, PE

TEKNING NR.

A0401