

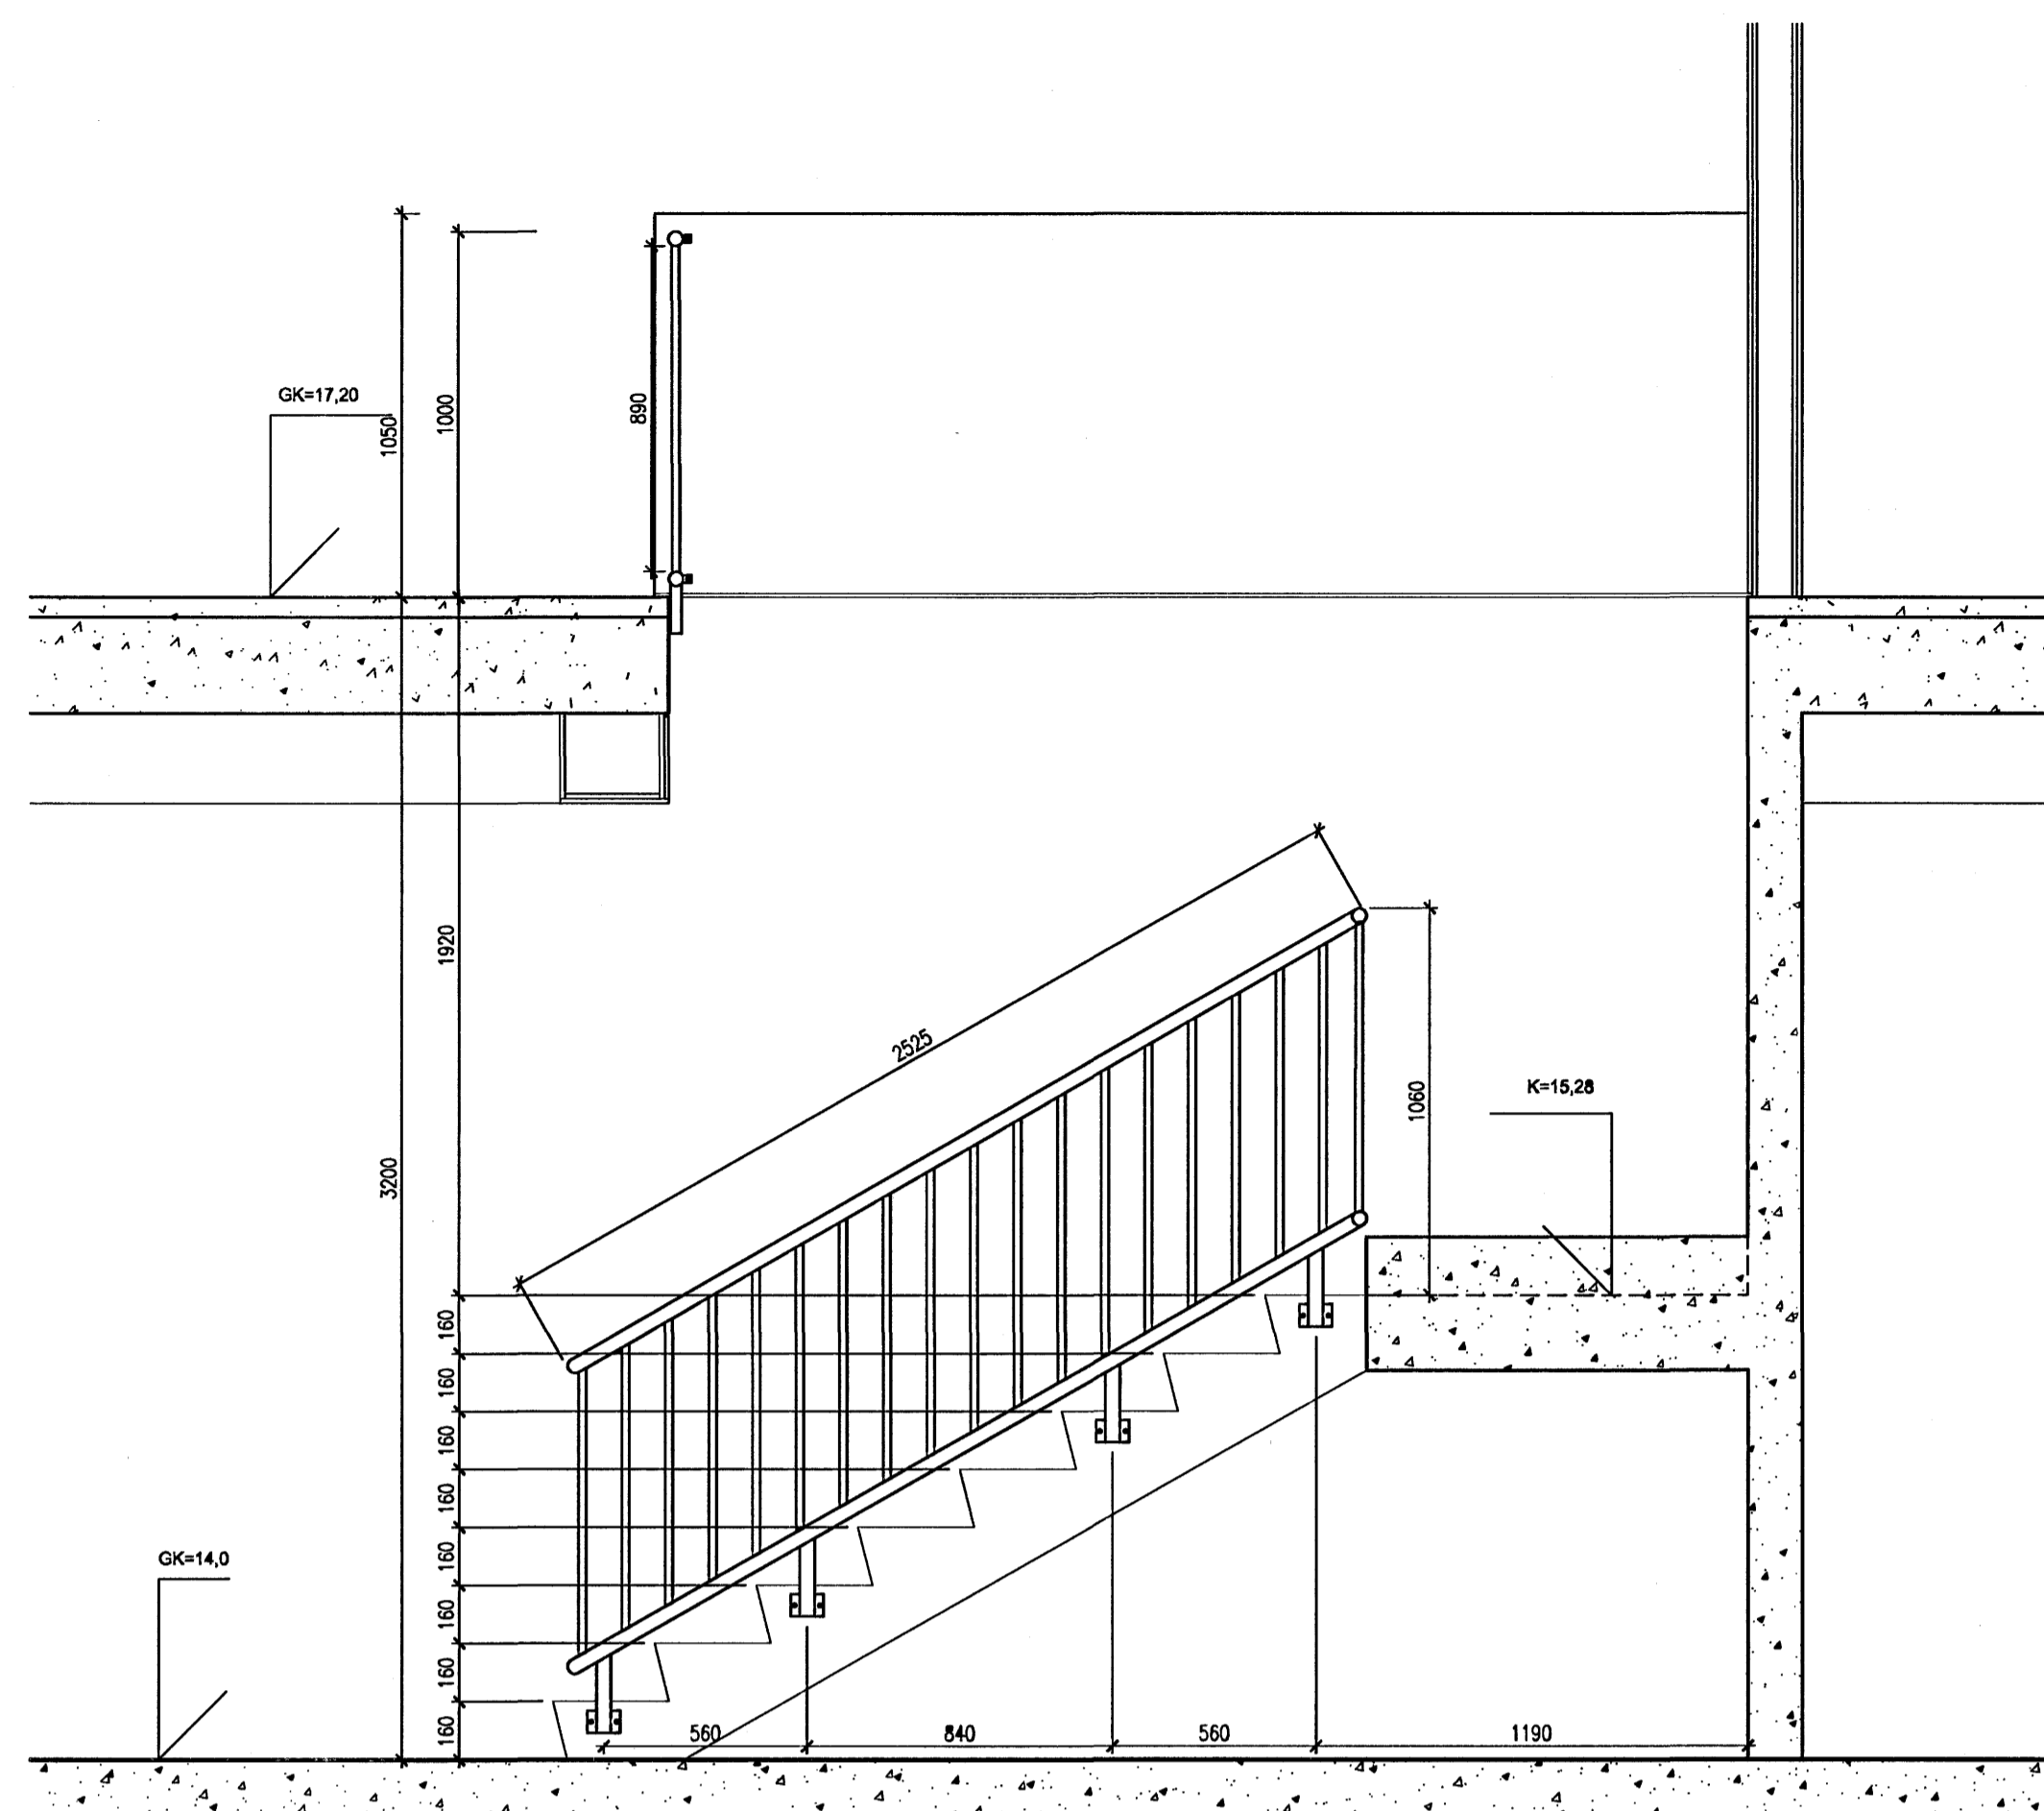



Snið B-B

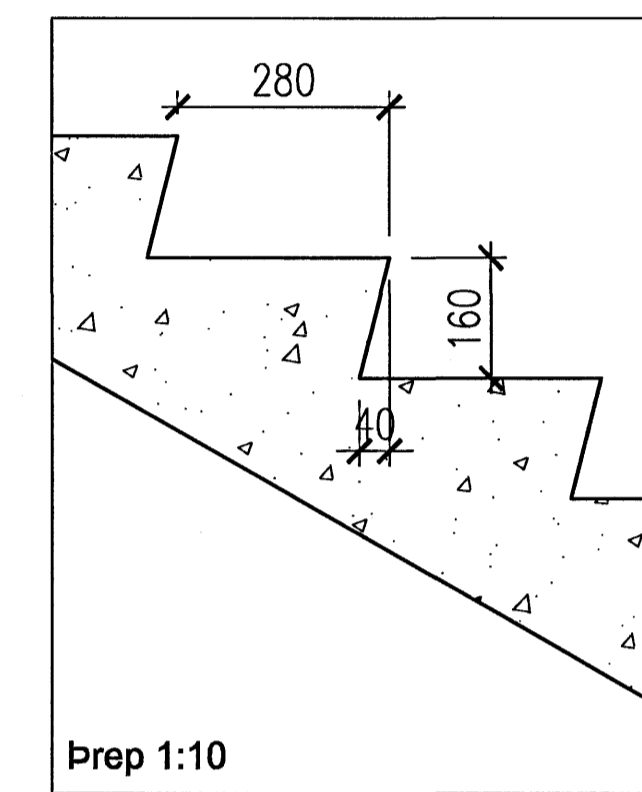


Snið A-A

 


Prep 1:10

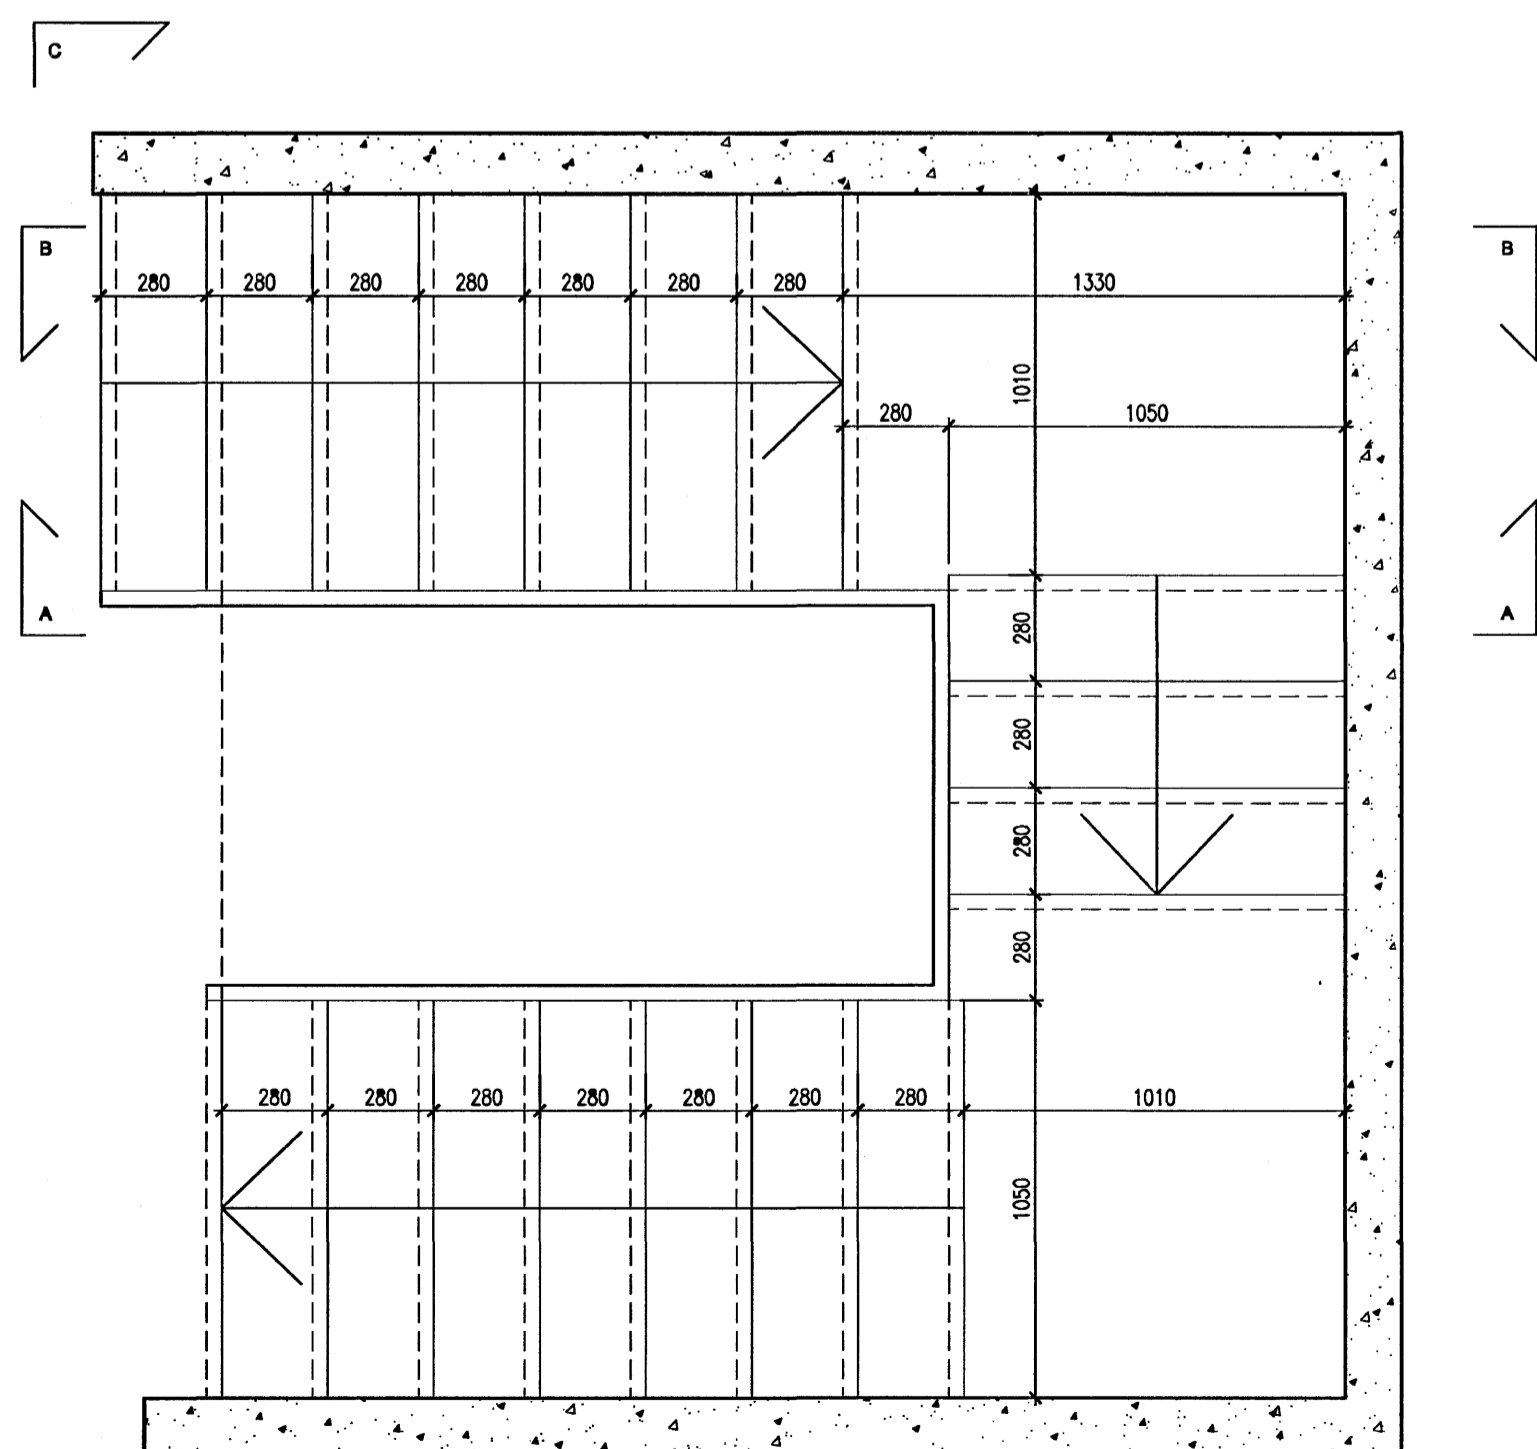

Grunnmynd

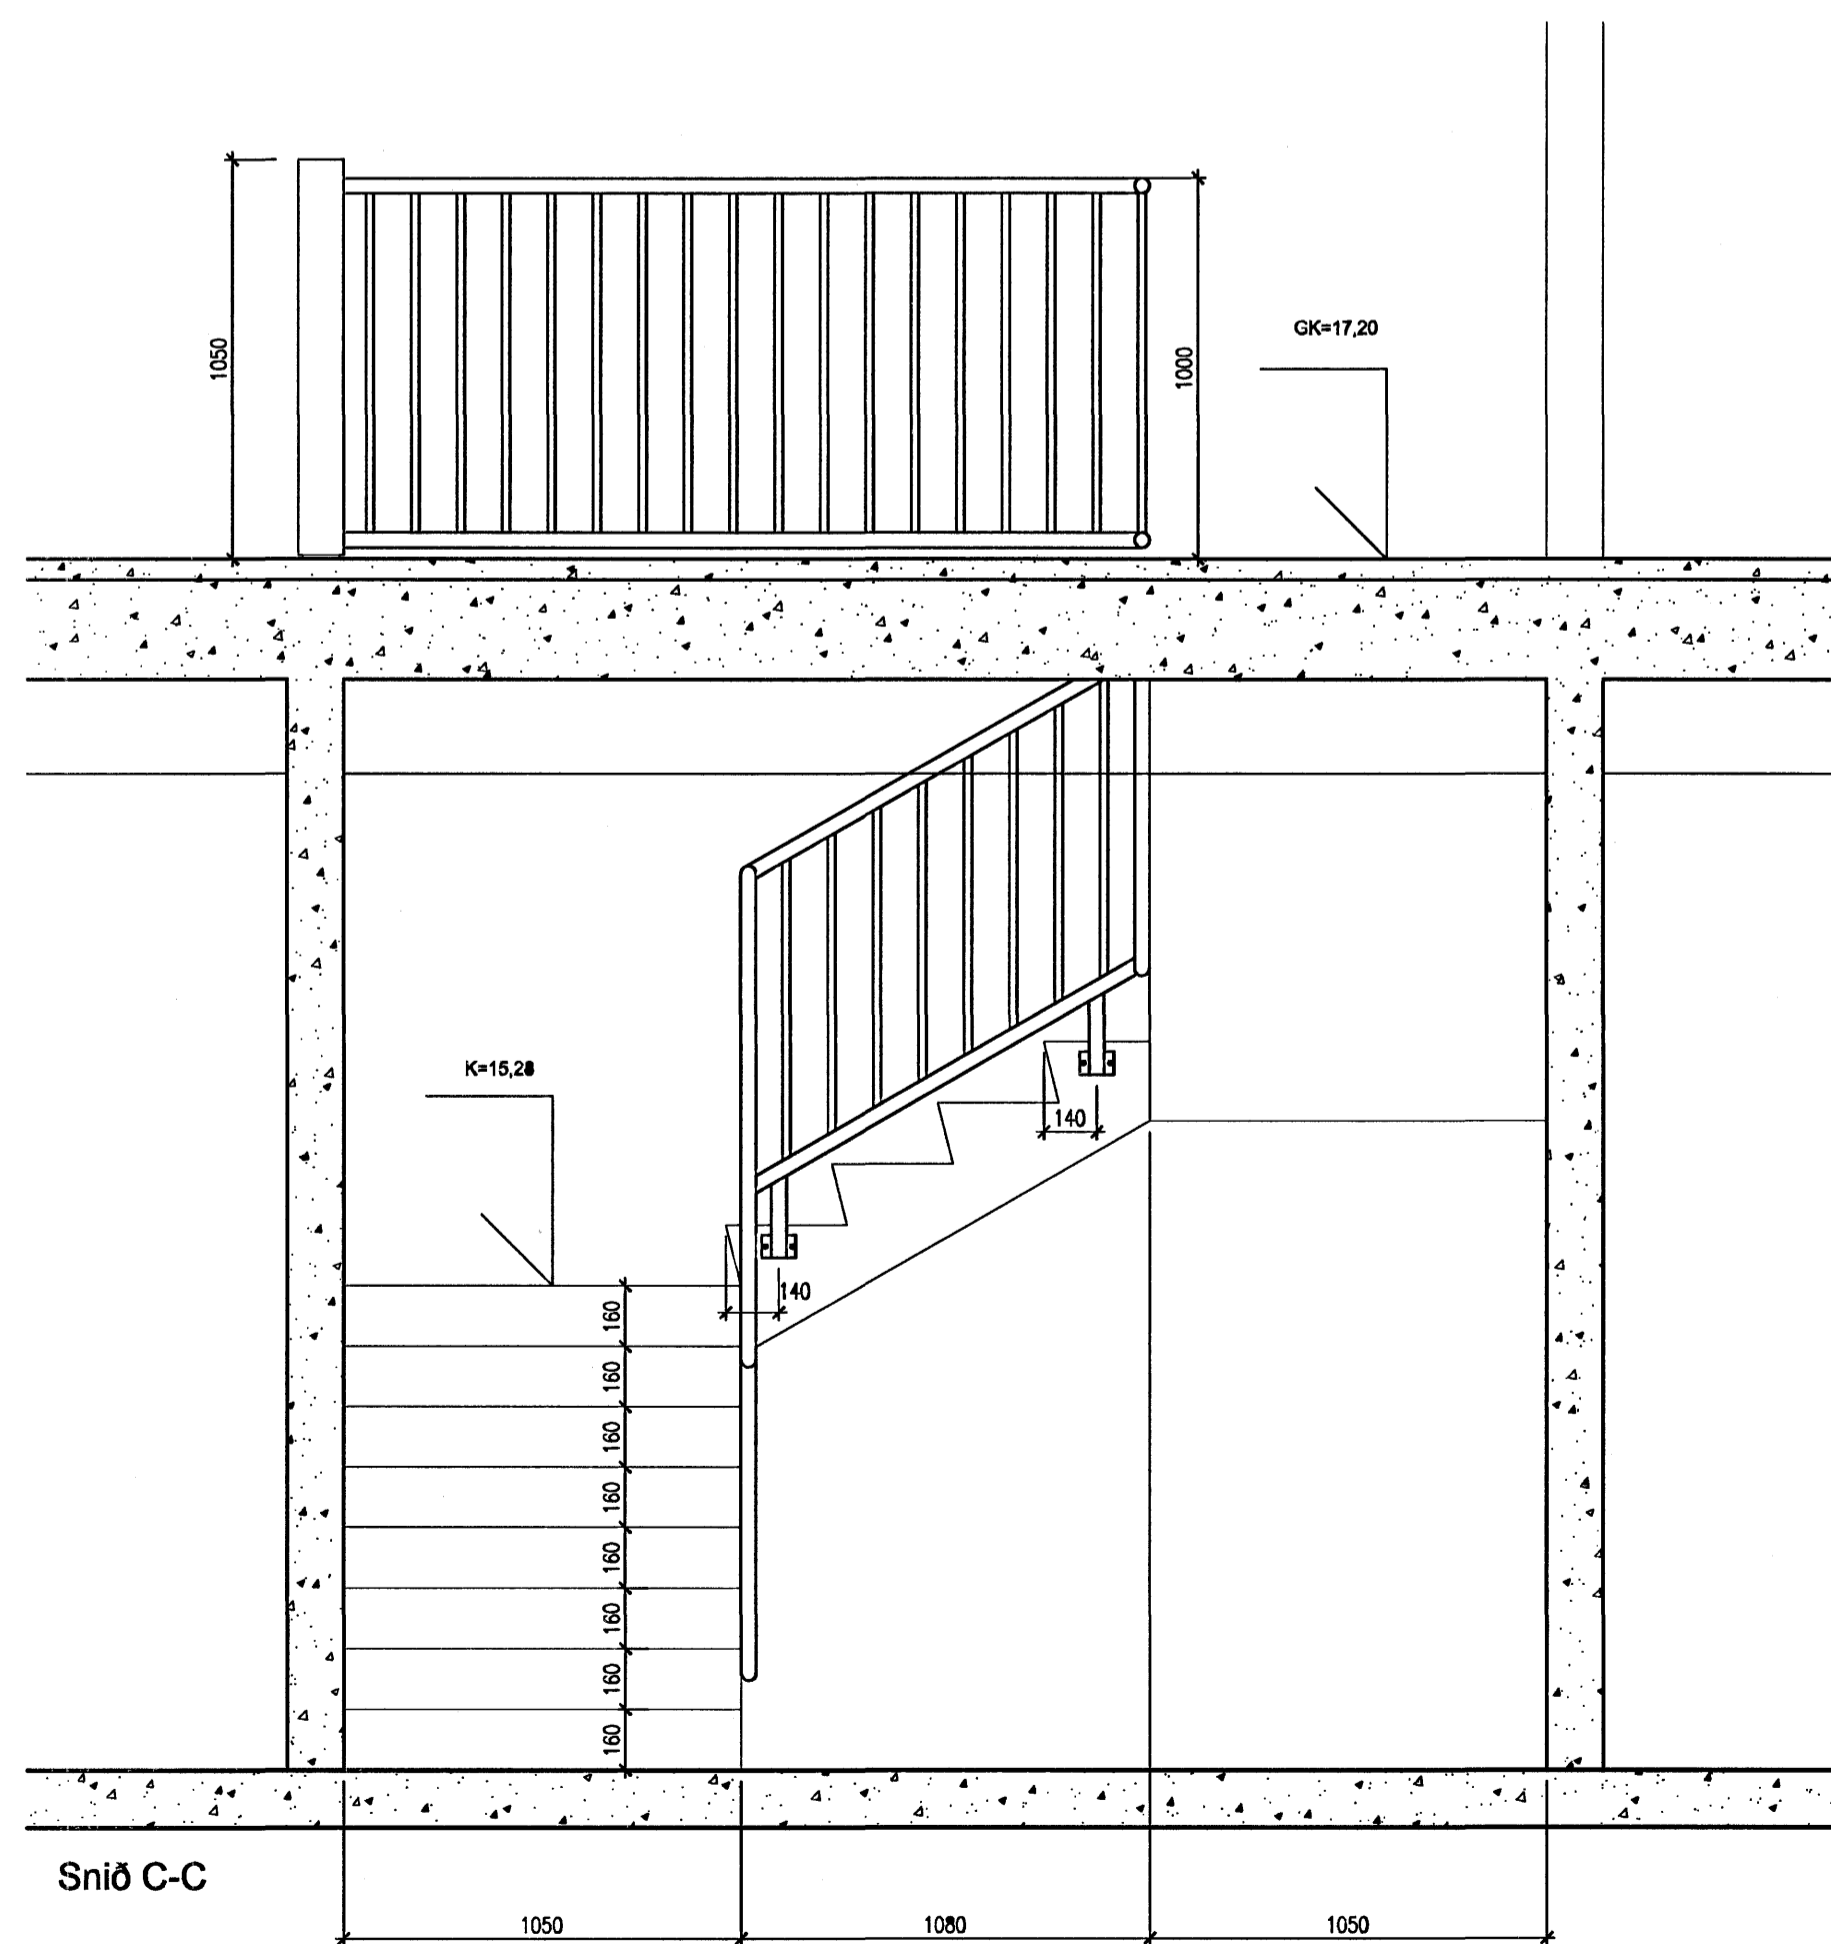

Snið C-C

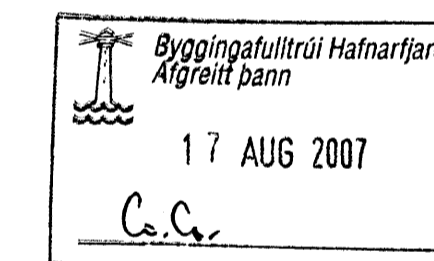

BREYTINGAR			
NR.	DAGS.	BREYTING	SP.

TEKTON
HÖNNUN - SKIPULAG - RÁÐGJÓF

HÁTEIGSVEGUR 7 TEL: +354 561 1910
105 REYKJAVÍK FAX: +354 561 1921
ICELAND TEKTON@TEKTON.IS
KT: 471293-2109 WWW.TEKTON.IS

HAUKUR HARDARSON ARKIT. FAI / FSSA KT: 221162-2269
GUDM. HUGI GUDMUNDSSON KT: 211066-5129
GUNNLAUGUR JÓNASSON ARKIT. KT: 090482-2299
ÞORLEIFUR EGGERTSSON ARKIT. KT: 040603-4849

SAMÞYKKT
VERK
HRÁÐFLÚTNINGAR / FEDEX
SELHELLA 9

TEIKNING
Stígl

KVARÐI
1:20 og 1:10

DAGS.
29.01.2007
TEIKNAD AF
GJ, ÞE

TEIKNING NR.

A0302