




Ch-547

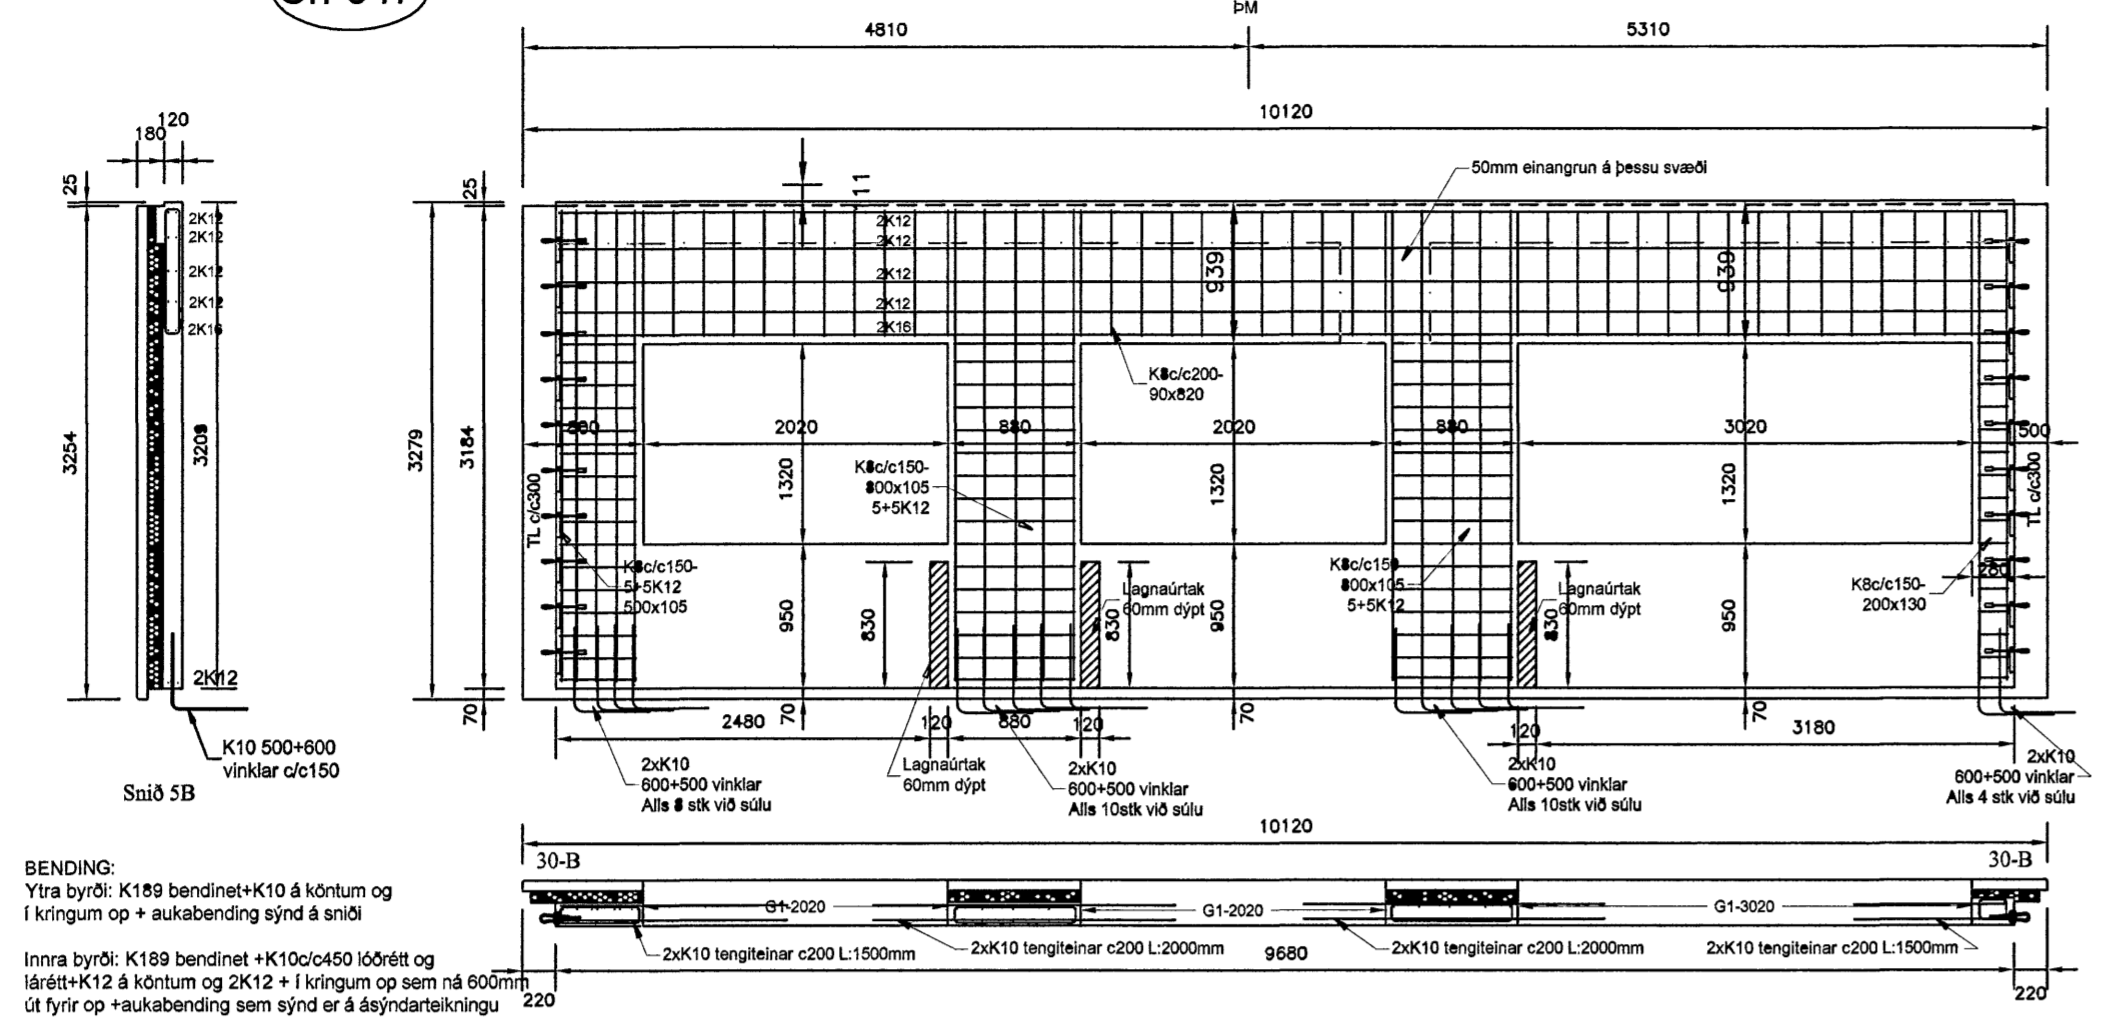


Ch-550

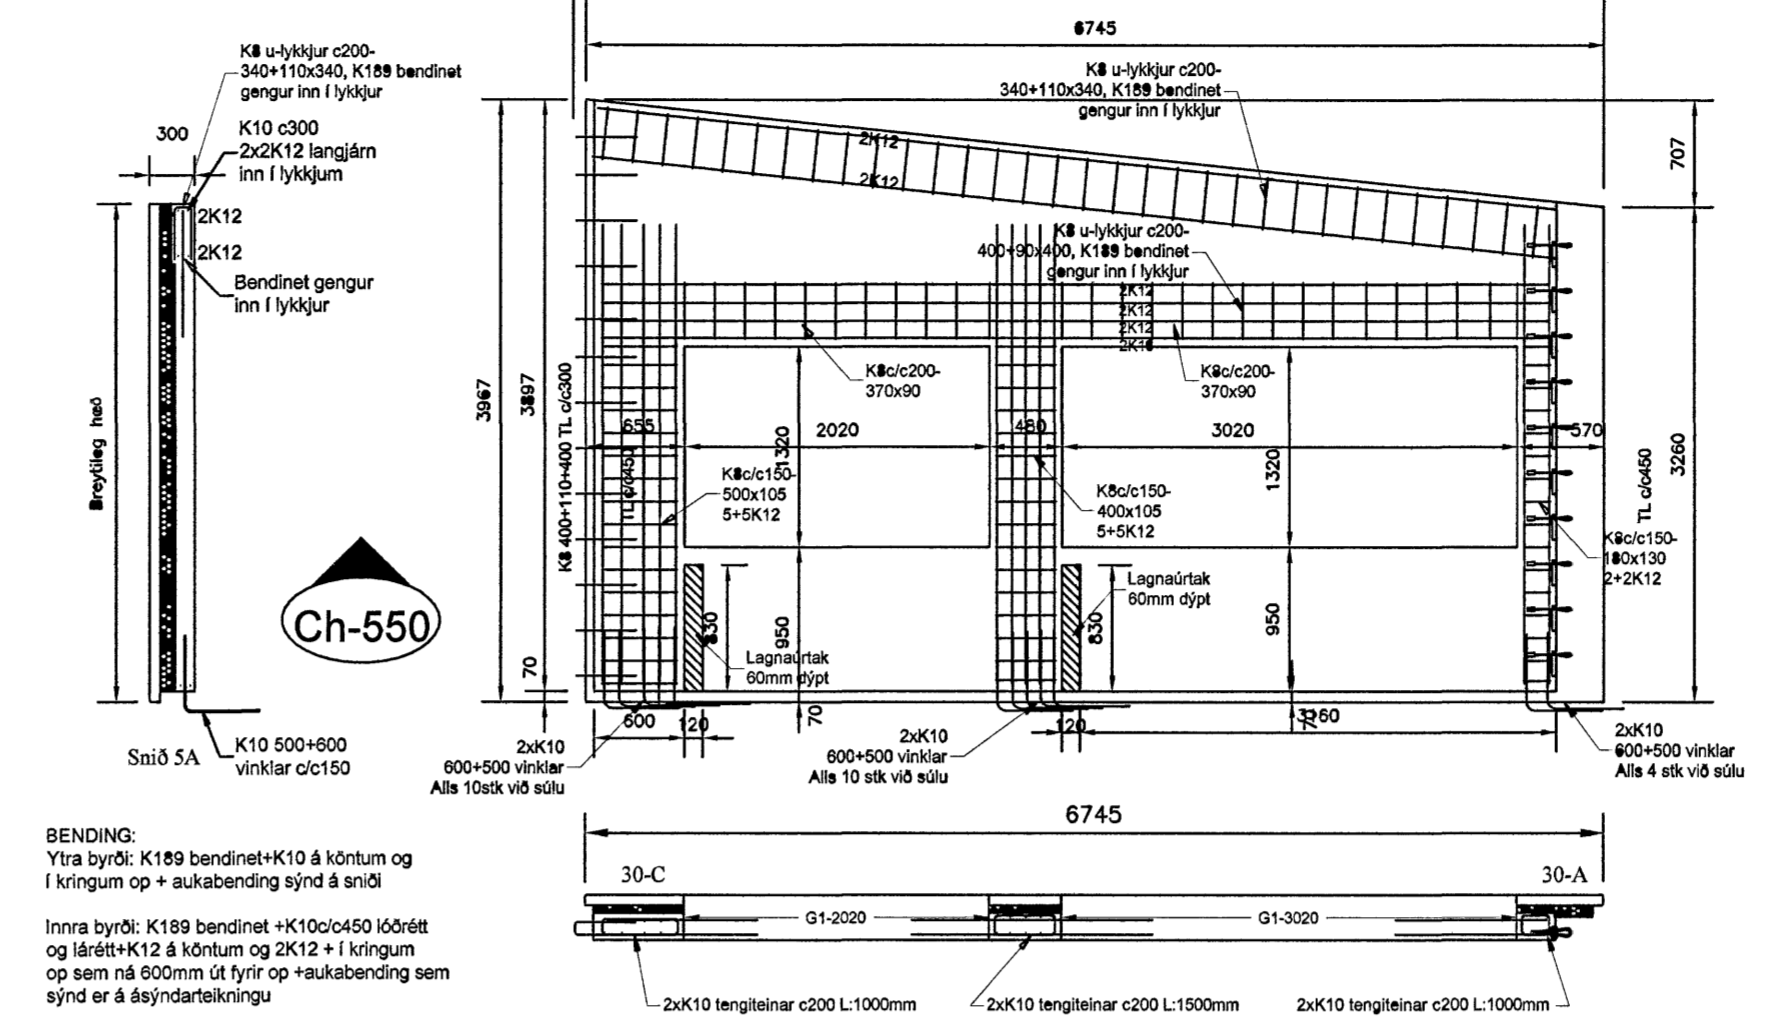


Ch-548

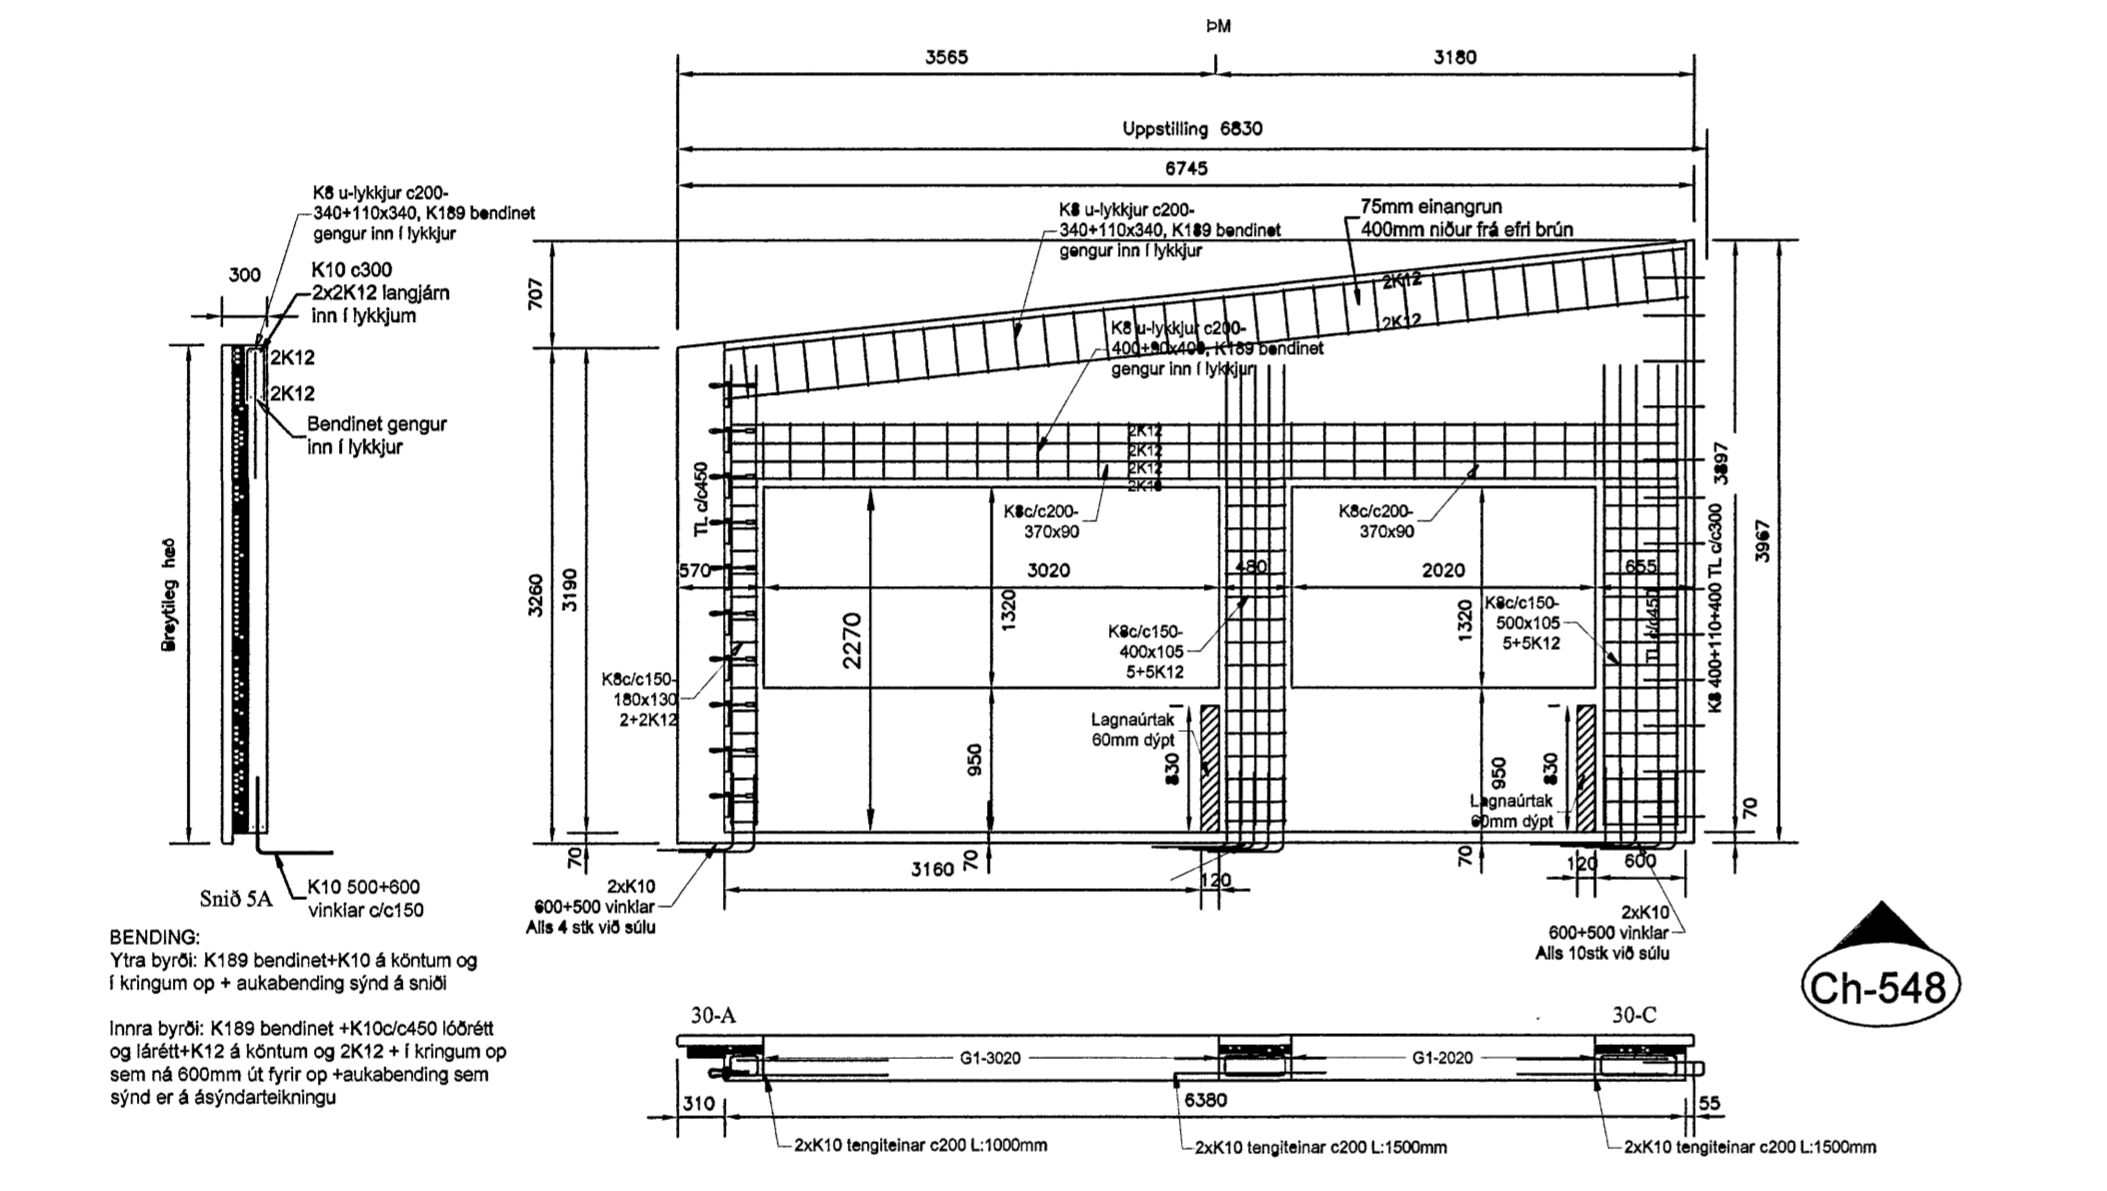


Ch-551

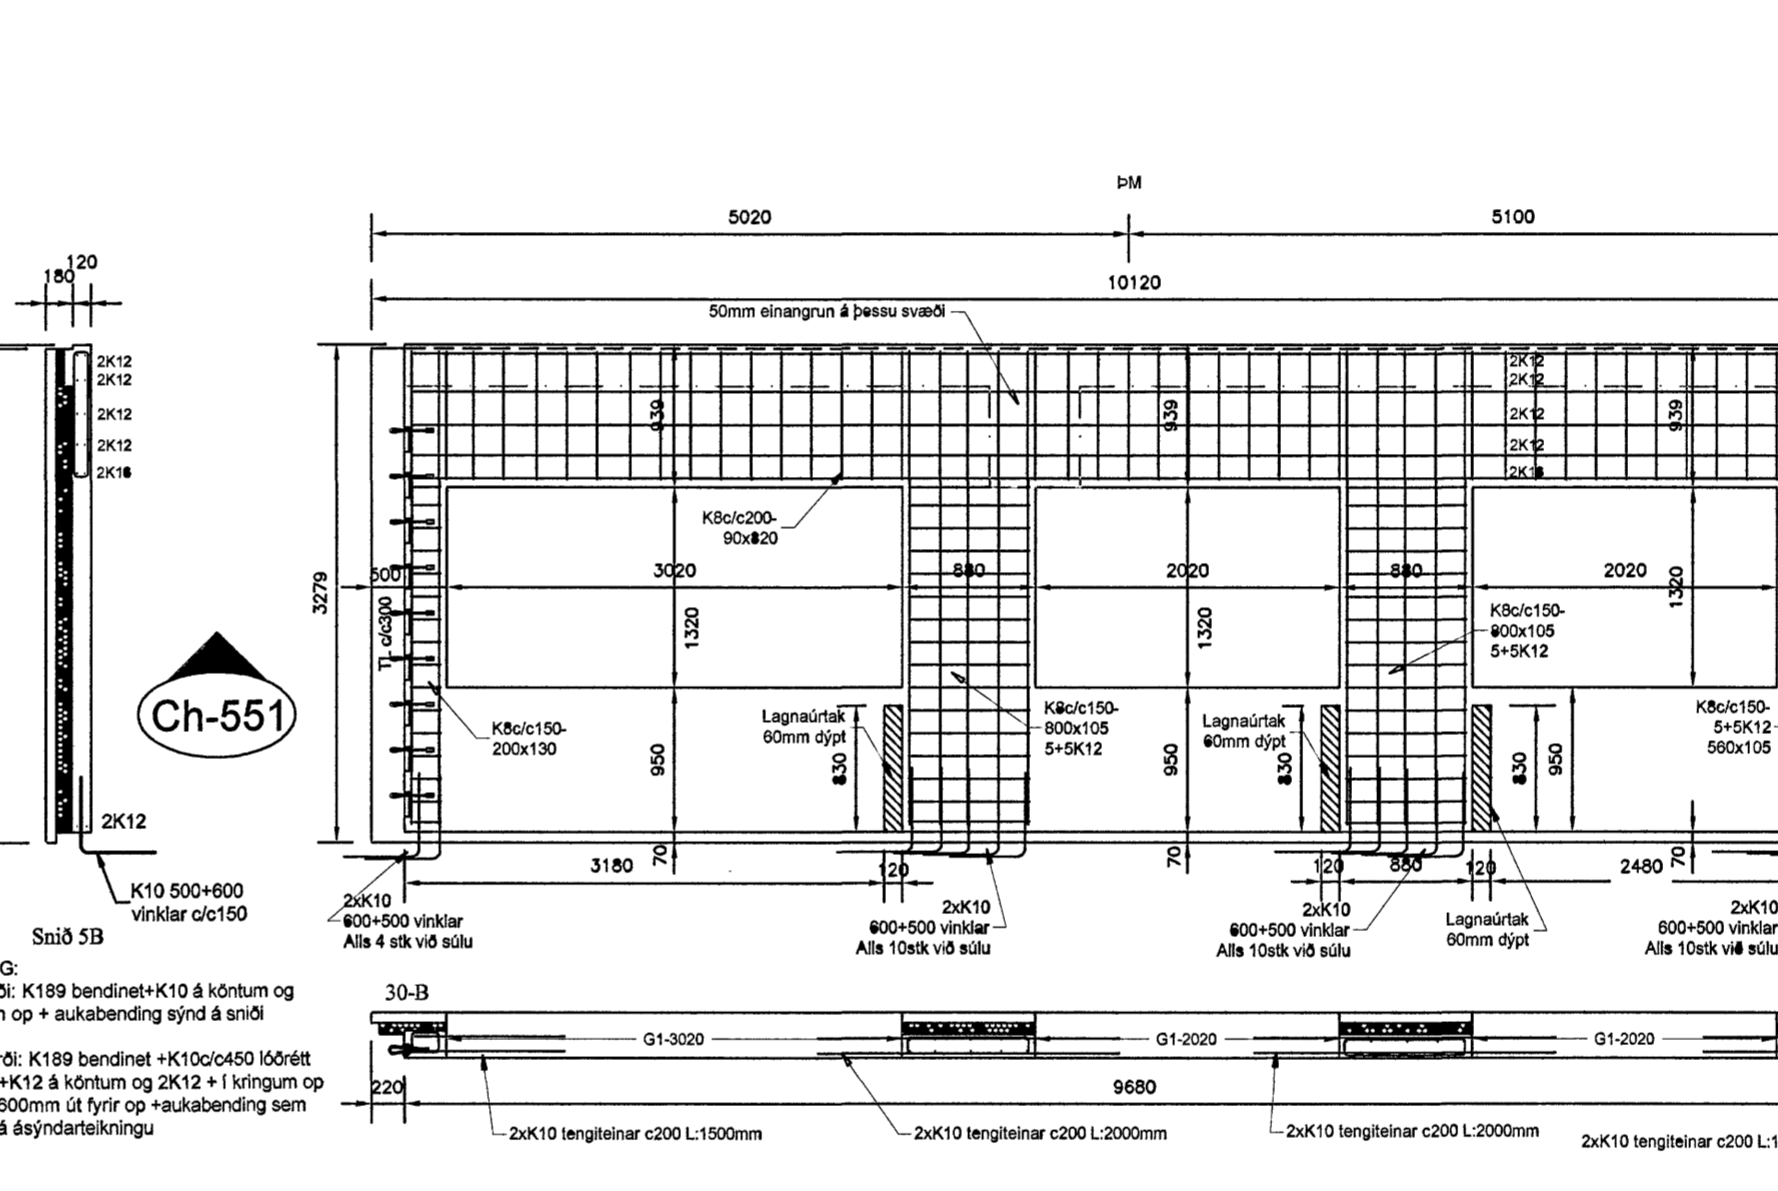

Ch-549

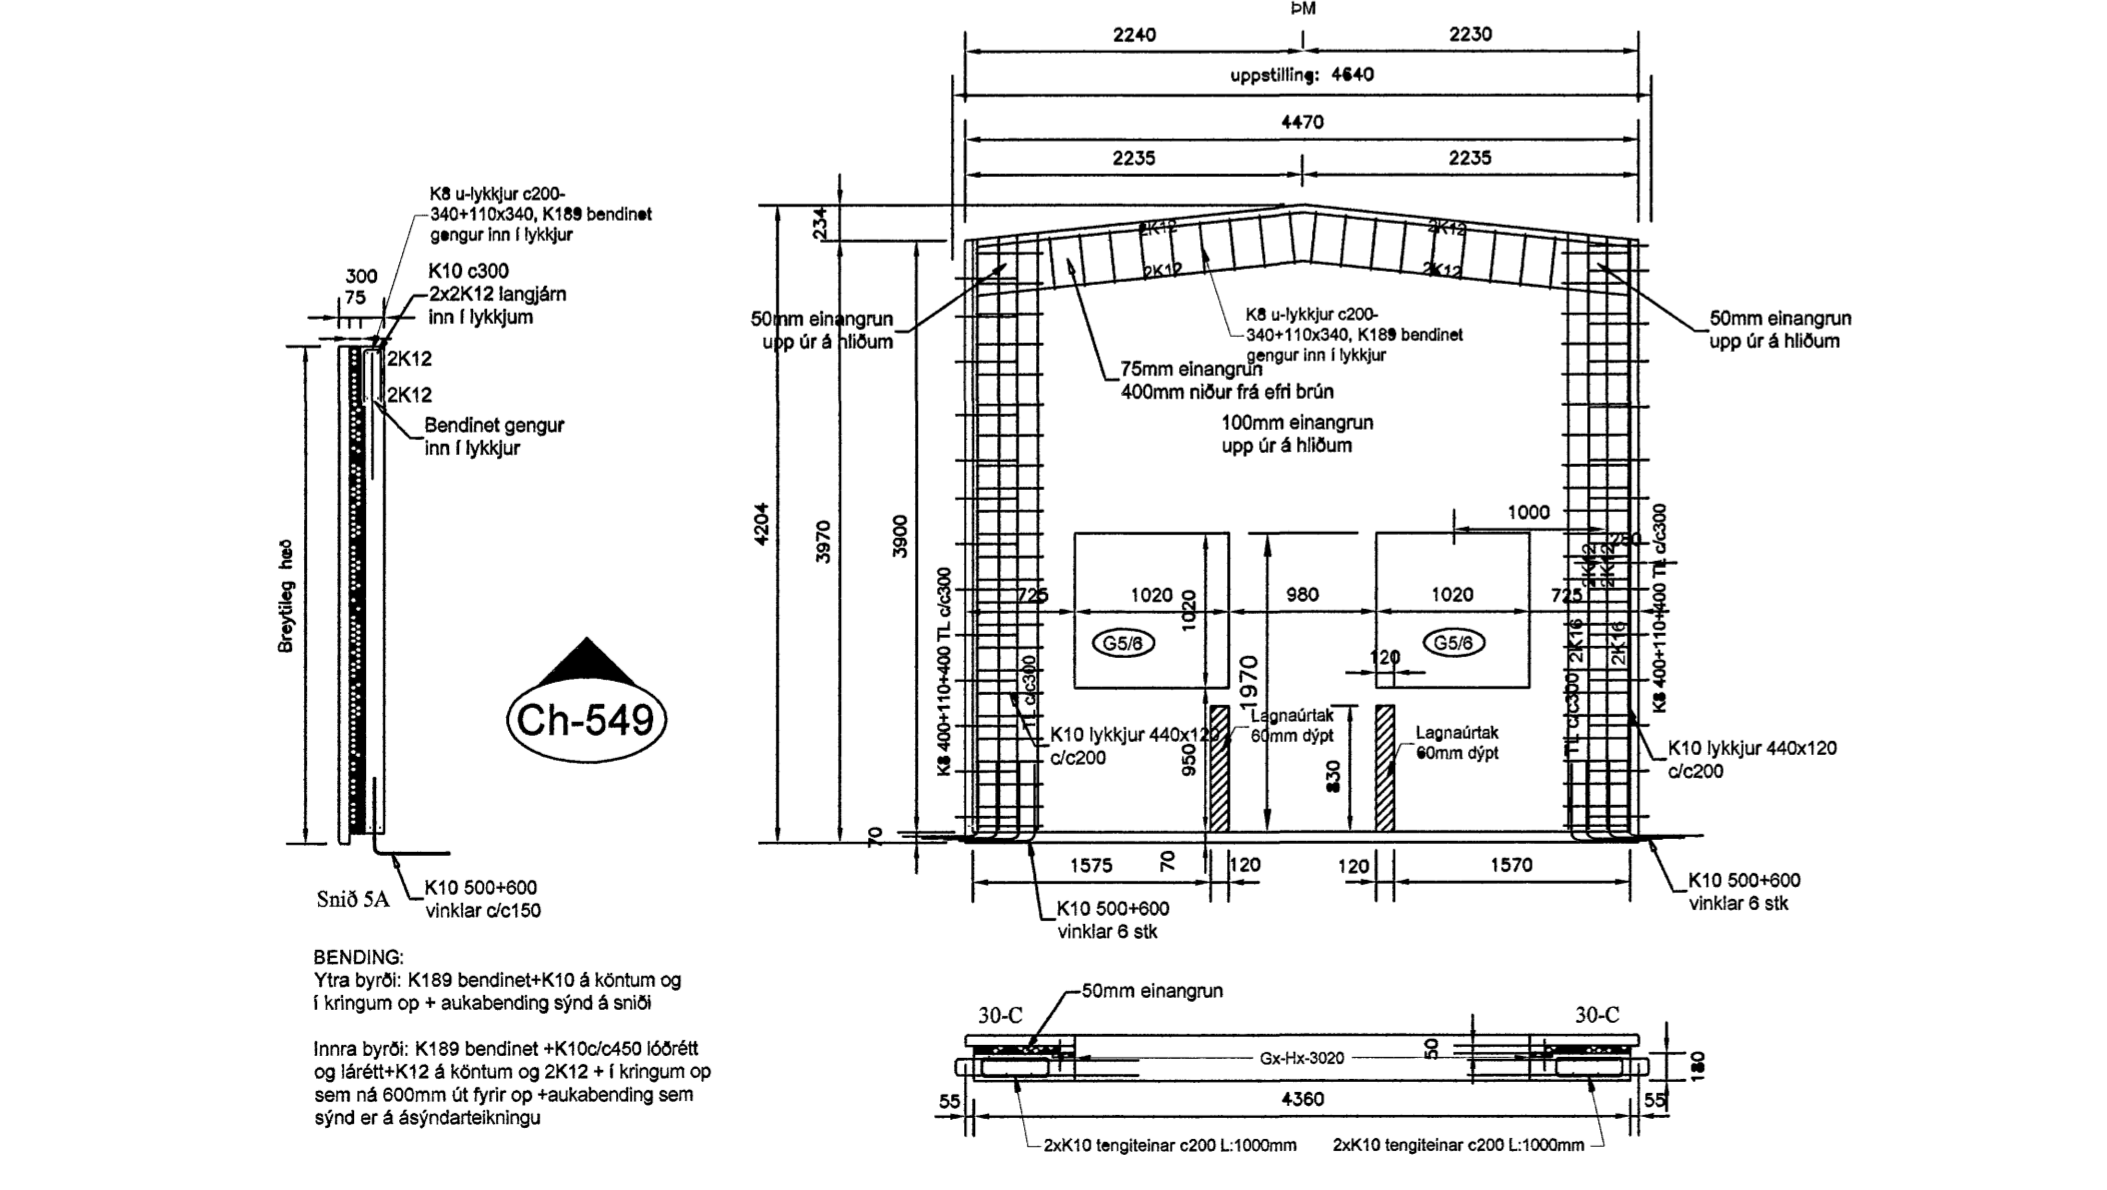

Ch-552

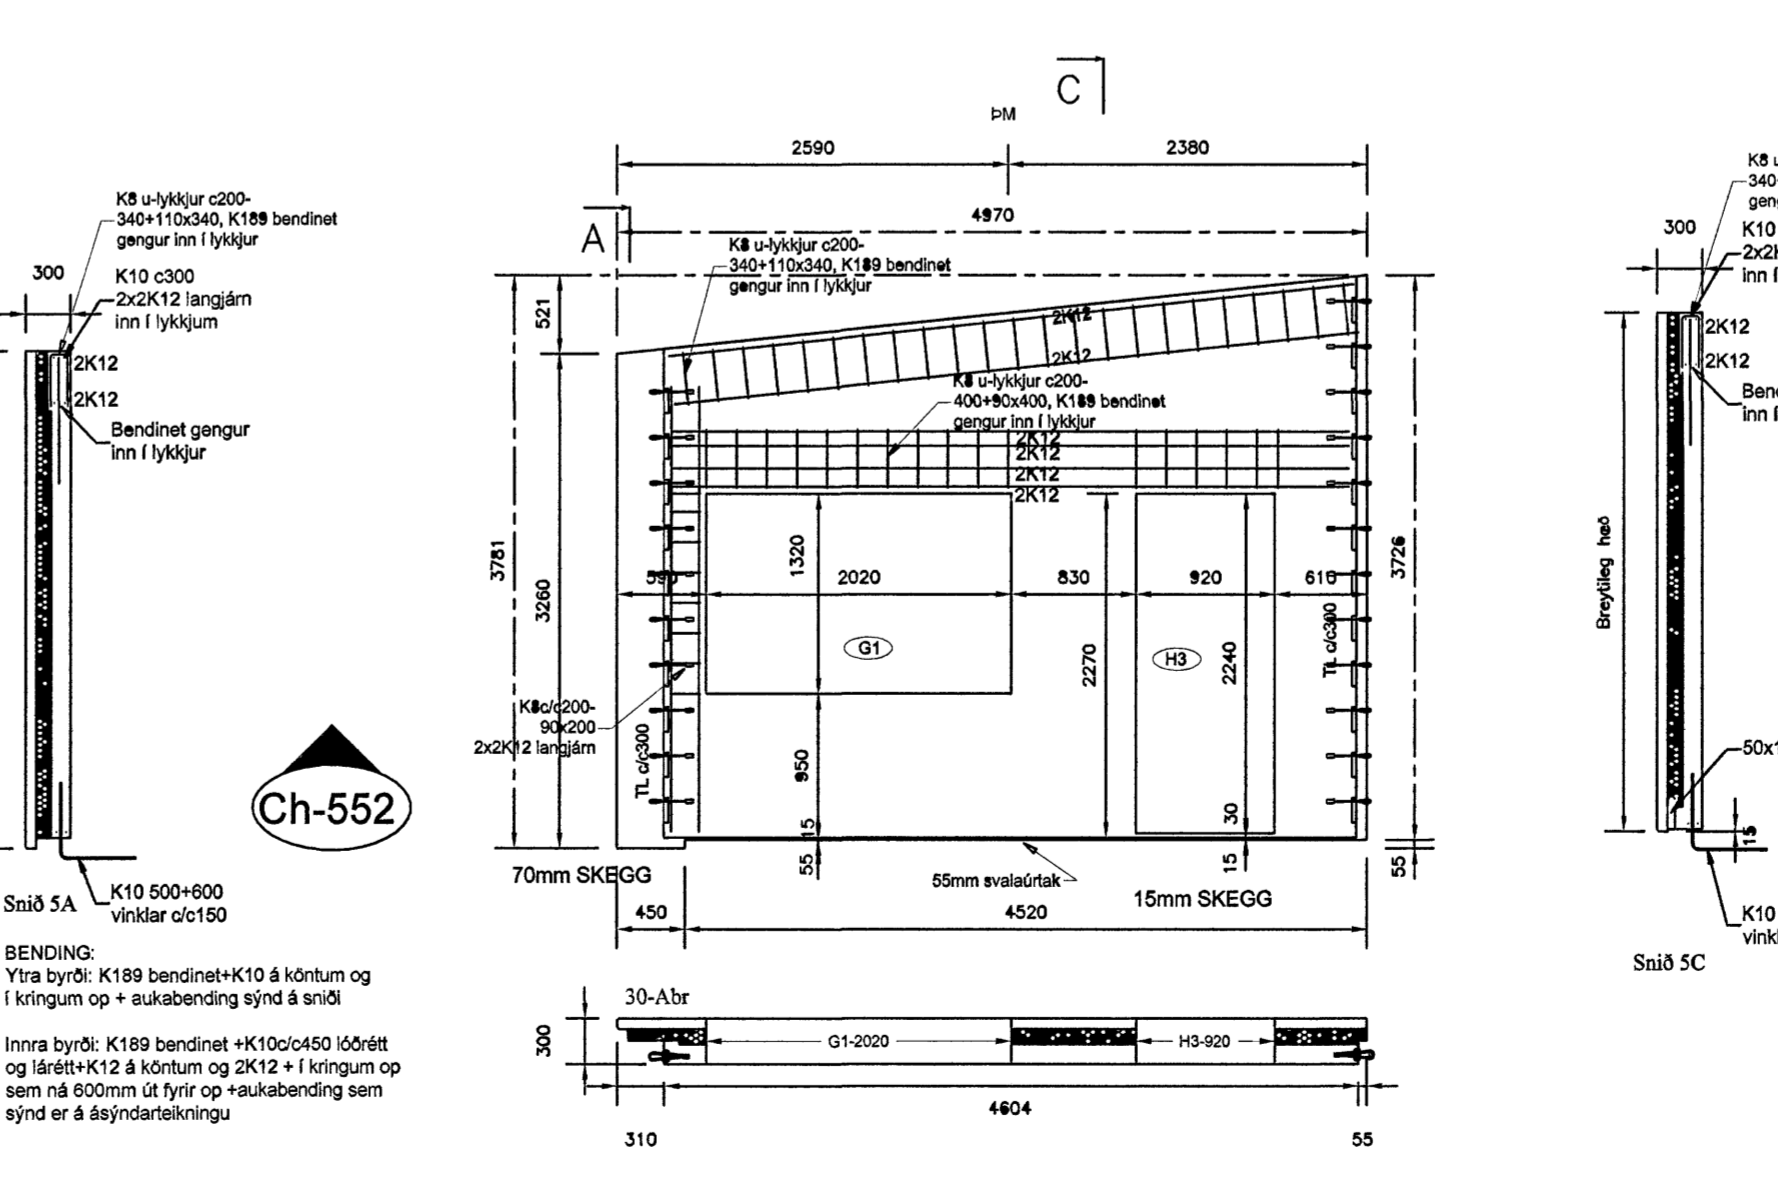

Byggingafrádráttur Hafnarjarðar
Alfreitt bann
15 AUG 2007
C.G.

Stofnun	Klettar ehf	Titill	Cuxhavengata 1, Hafnarfirði
Stofnunar	Sigurbjartur Halldórsson Lazavíjal 35, 110 Reykjavík	Stofnunar	Kt. 230655-3479 n. 8796022
Stofnunar	Sigurbjartur Halldórsson Gull Hermanntún	Stofnunar	13.08.07
Stofnunar		Stofnunar	Einangartekningar Ch-547 til Ch-552
Stofnunar		Stofnunar	1:50
Stofnunar		Stofnunar	B139
Stofnunar		Stofnunar	09-1