




Chi-366

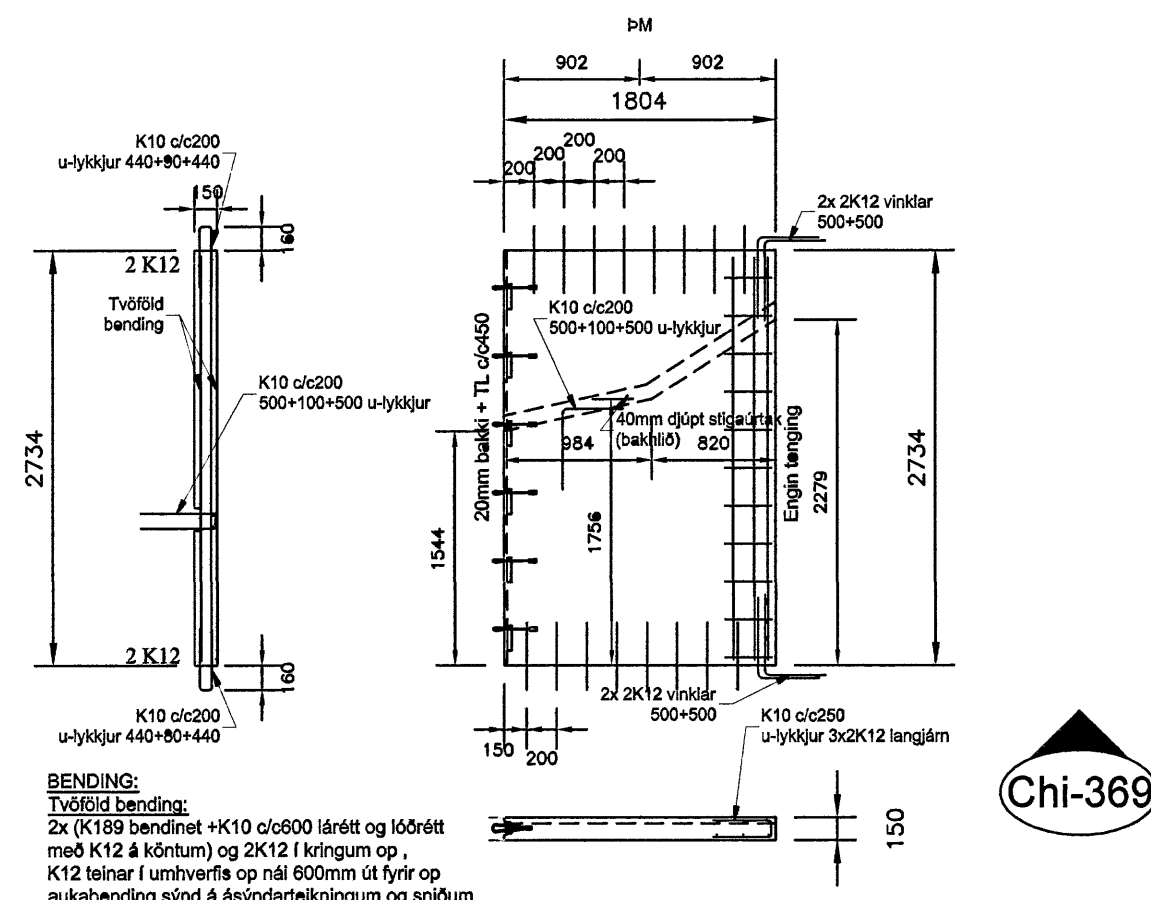


Chi-369

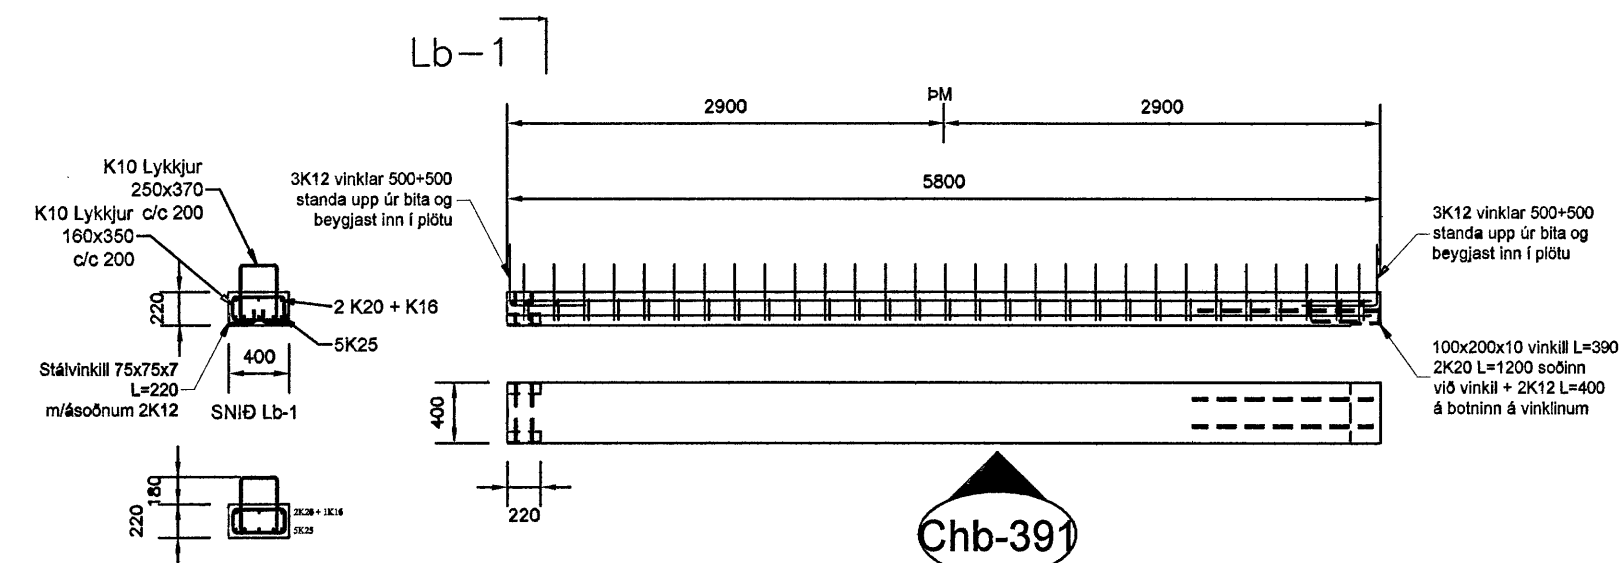


Chb-391

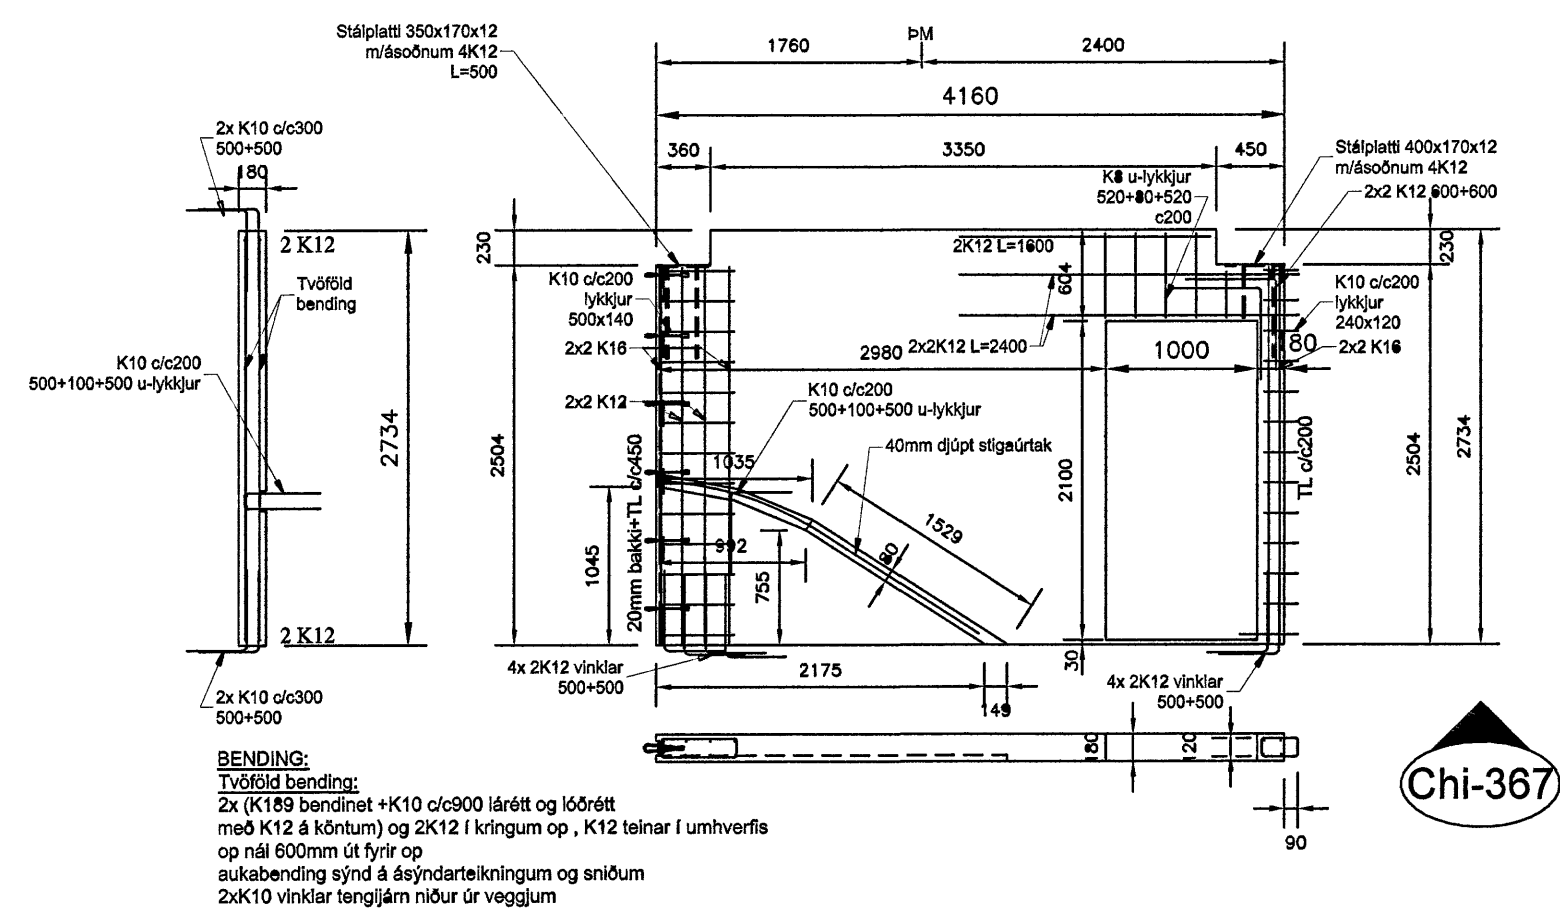


Chi-367

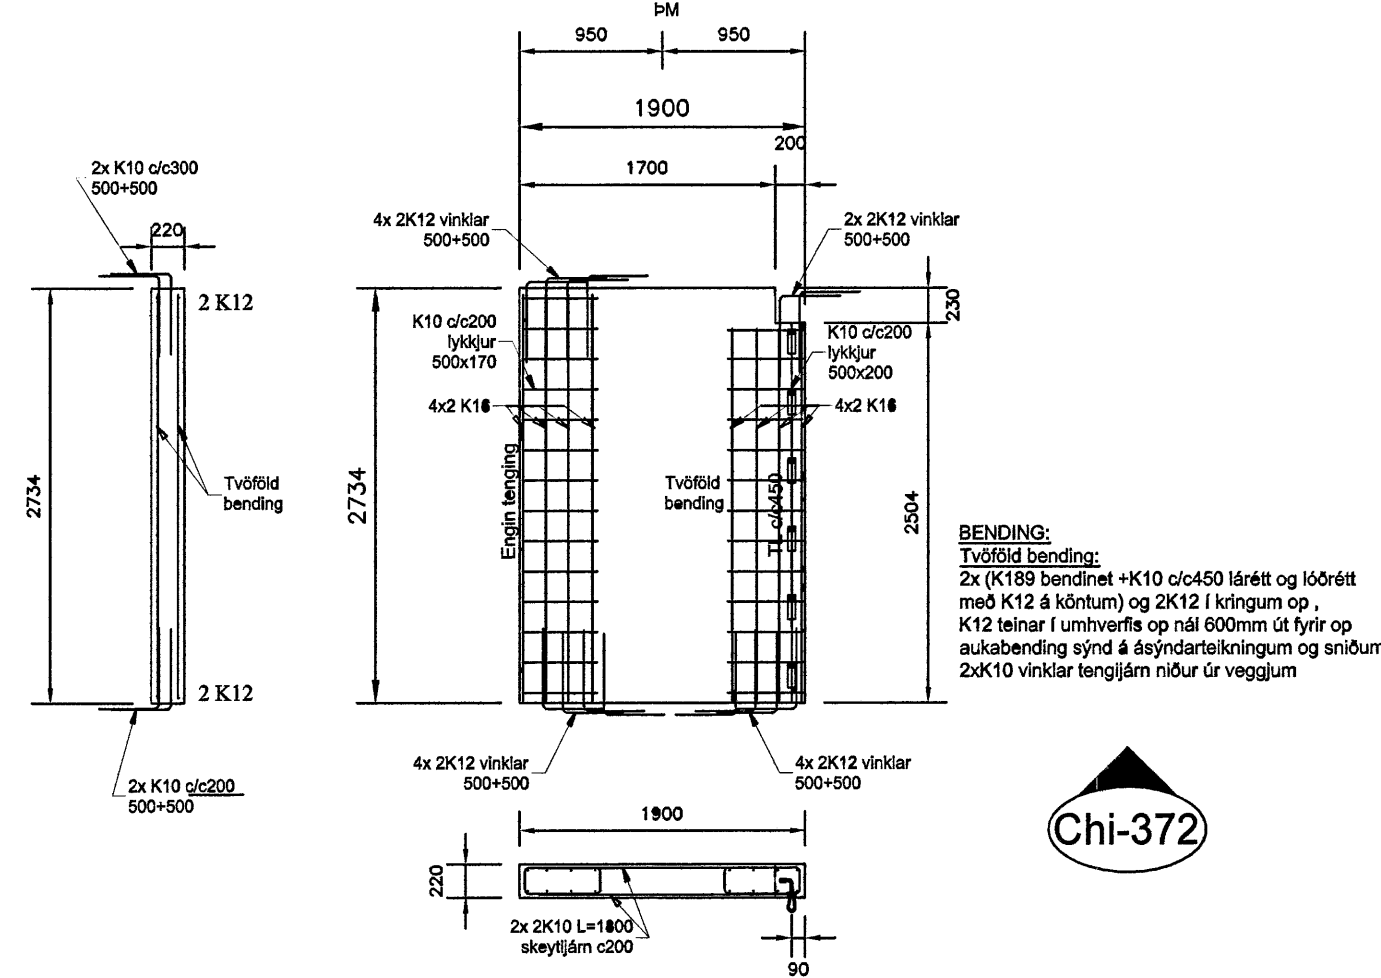


Chi-372

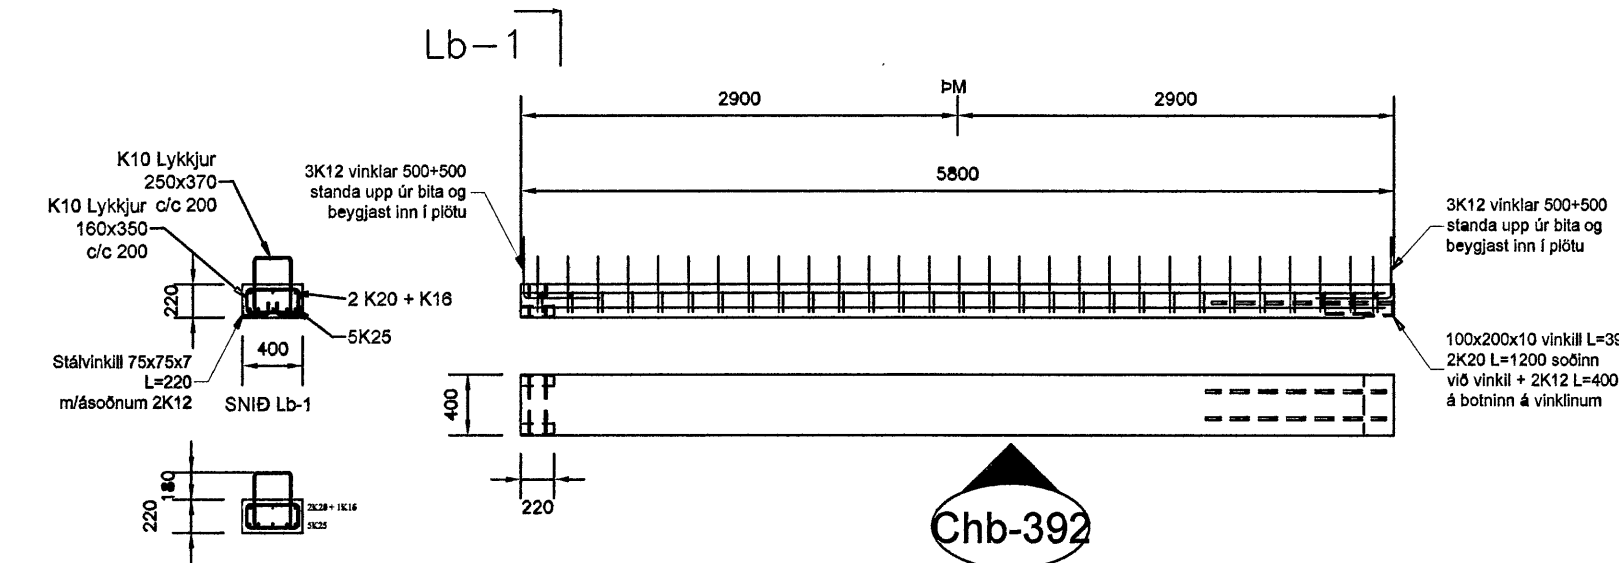

Chb-392

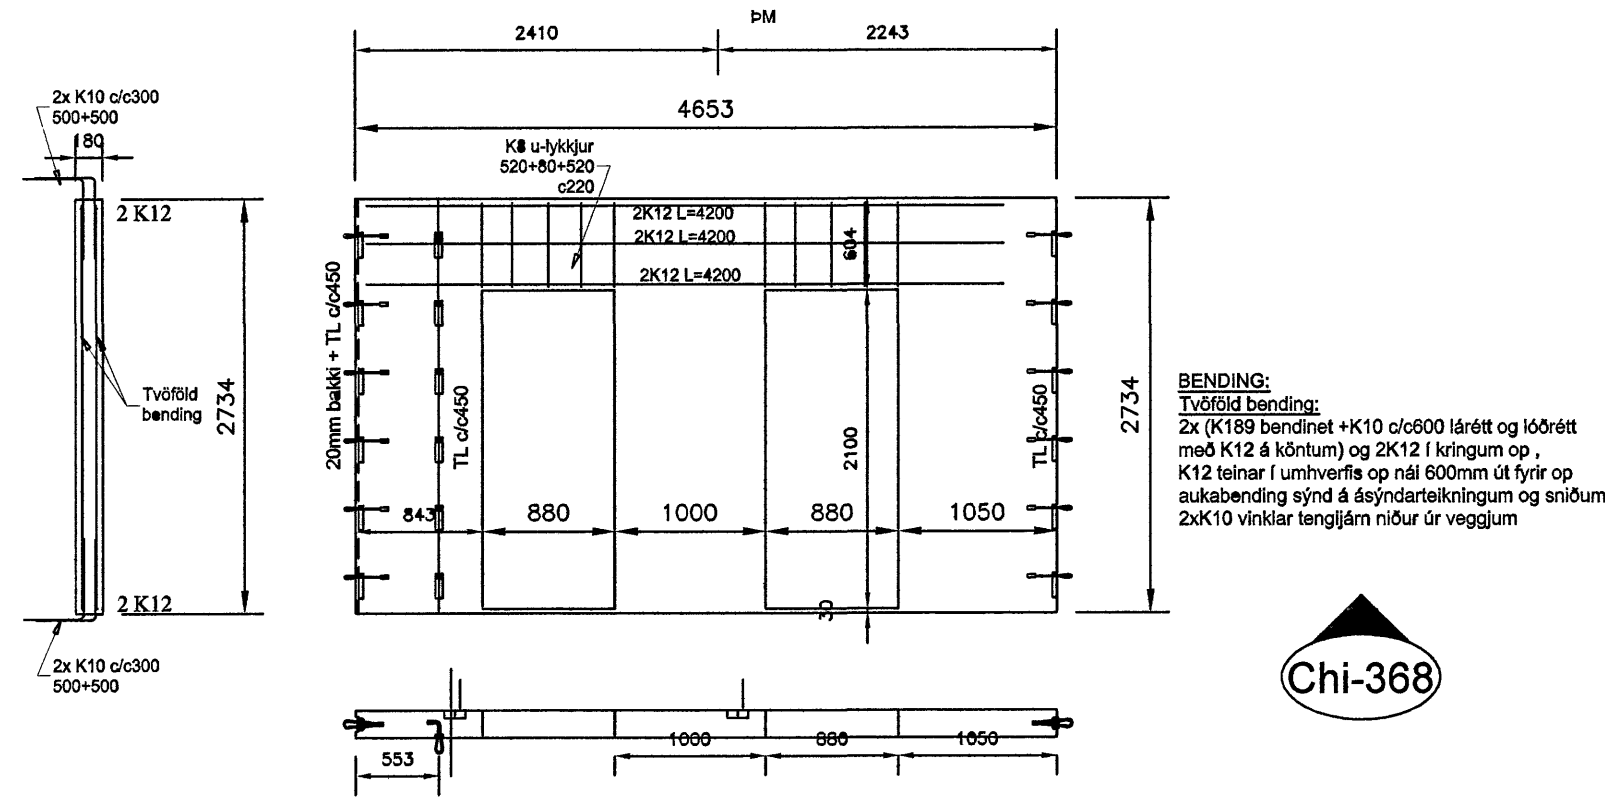

Chi-368

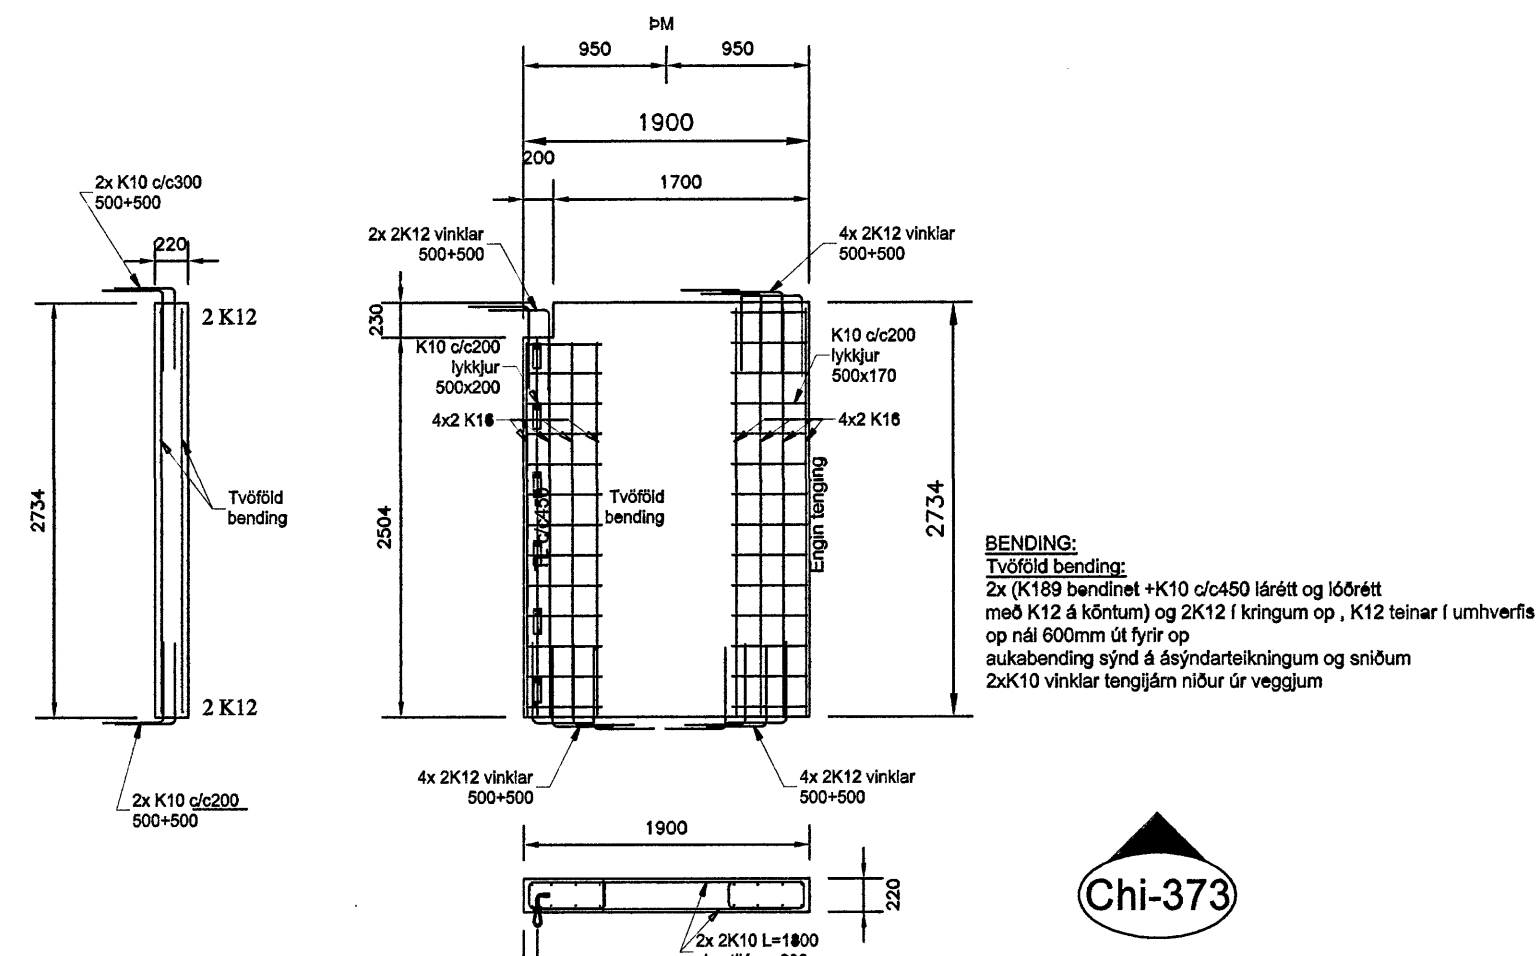

Chi-373

Byggingafrúttí Hafnarfjarðar  
 Afgreitt þann  
 15 AUG 2007  
 C. G.

Sigurbjartur Halldórsson Laxakvísl 35, 110 Reykjavík Sími: 230858-3479 Sími: 9788022	Klettar ehf 13-08-07 Einingarteikningar Chi-366 til Chi-392	Cuxhavengata 1, Hafnarfjörri Sími: 230858-3479 Sími: 9788022 1-99 Gísli Hermannsson	<b>B135</b> 05-1
---	--	---	---------------------