




Chi-57

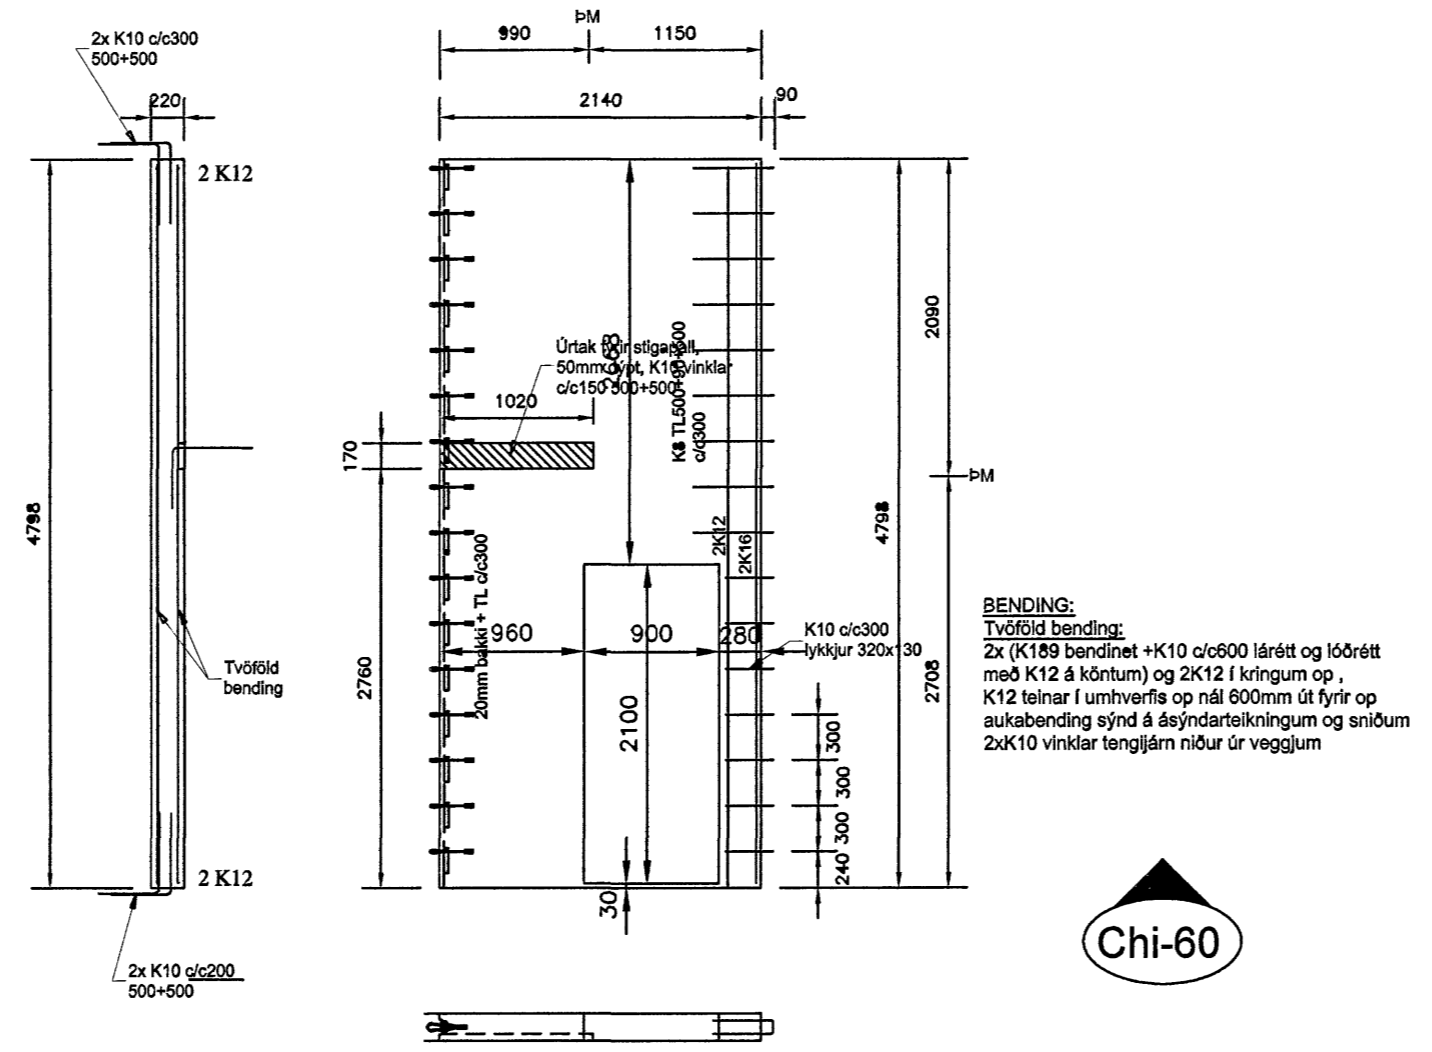


Chi-60

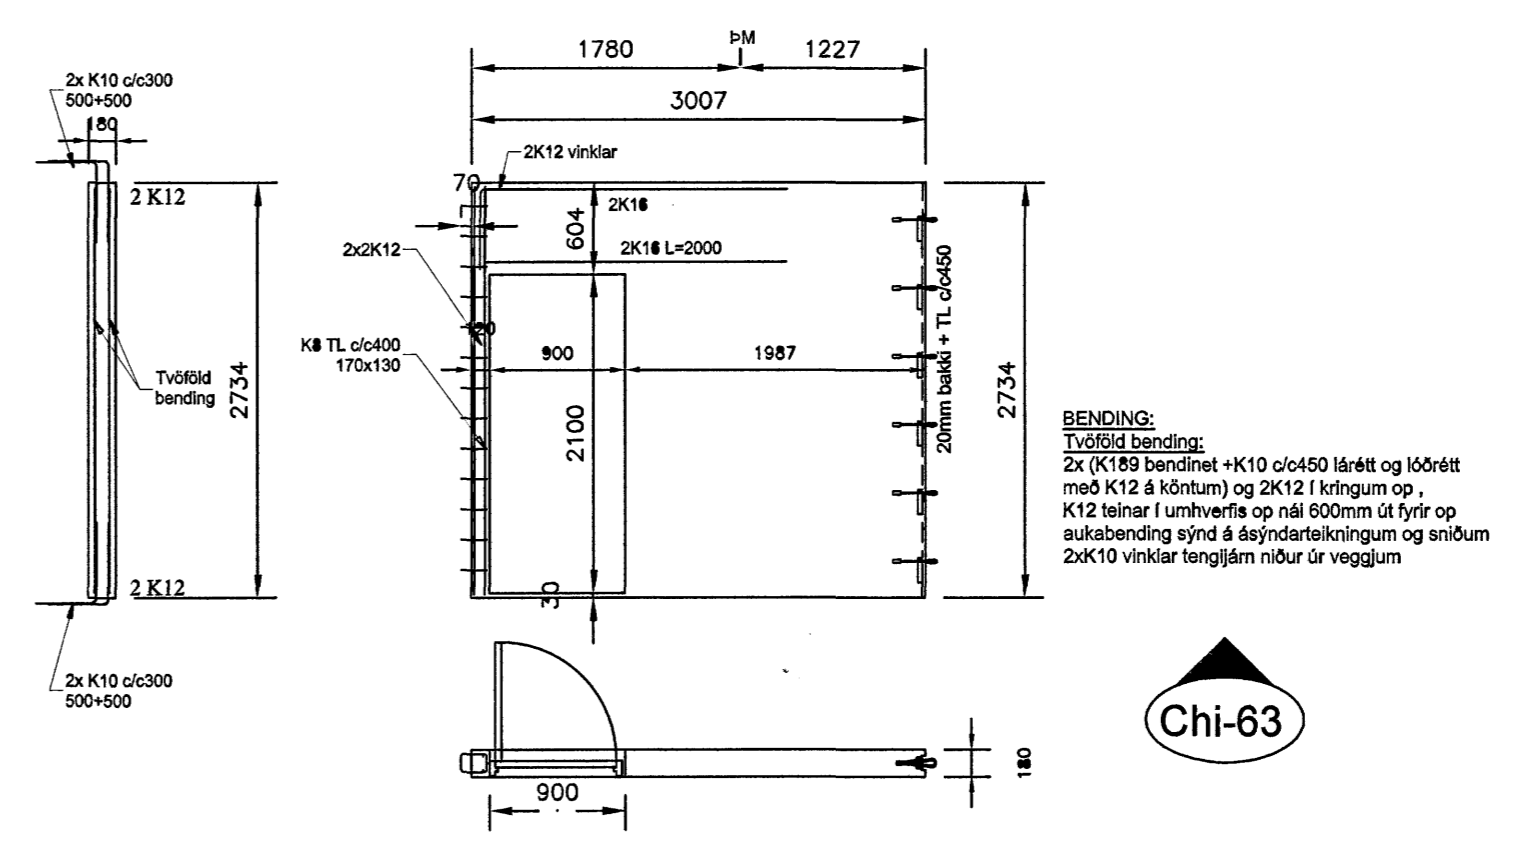


Chi-63

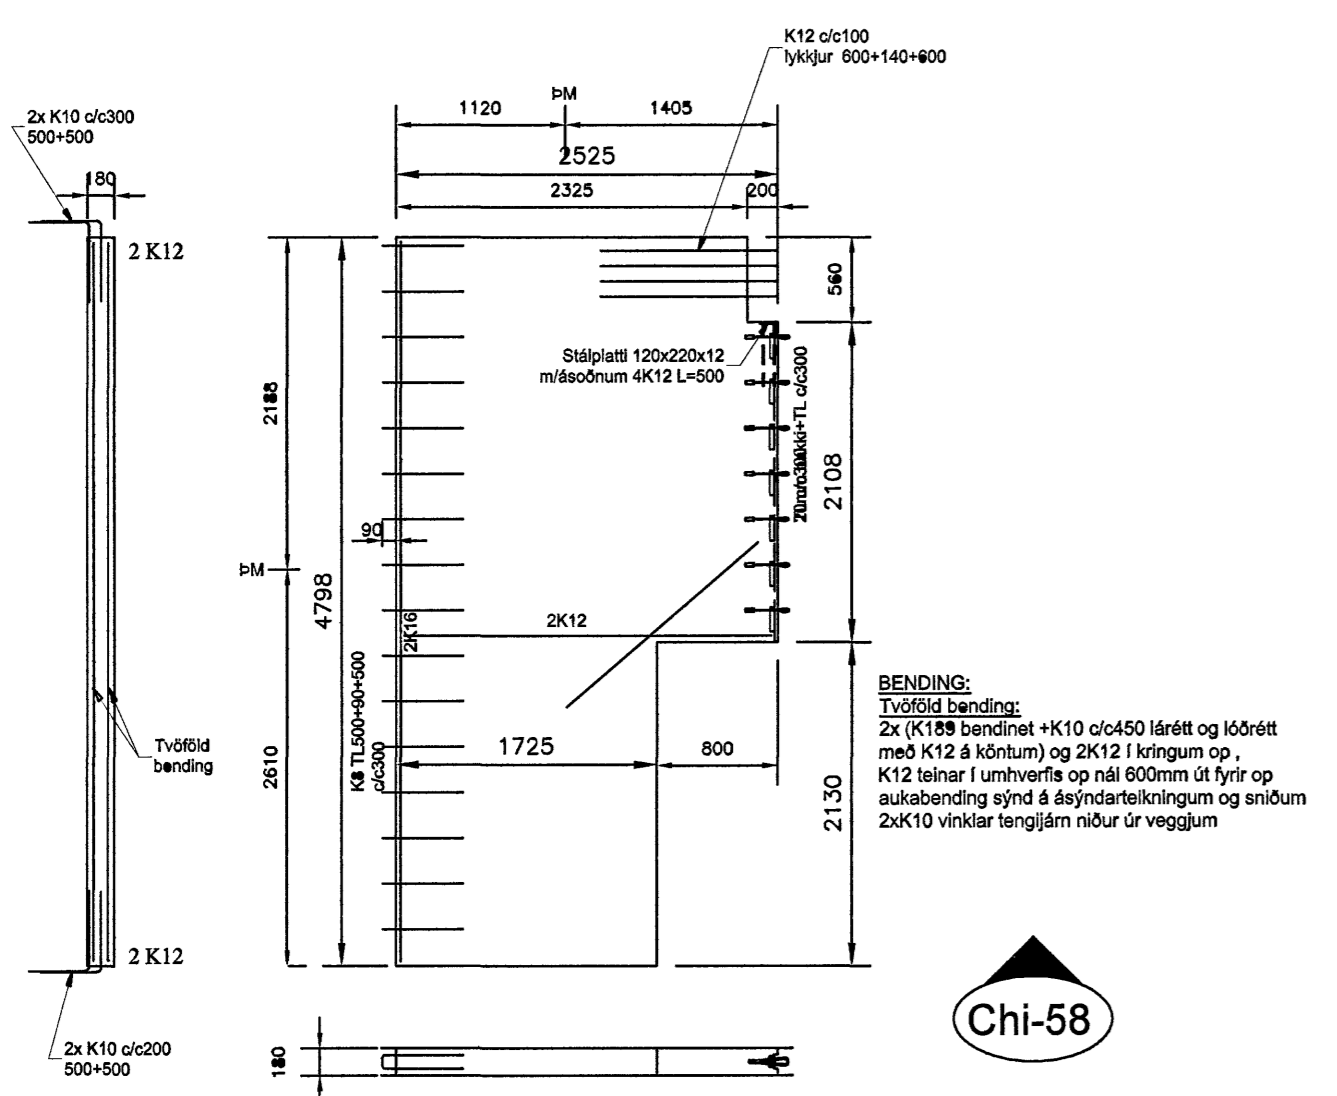


Chi-58

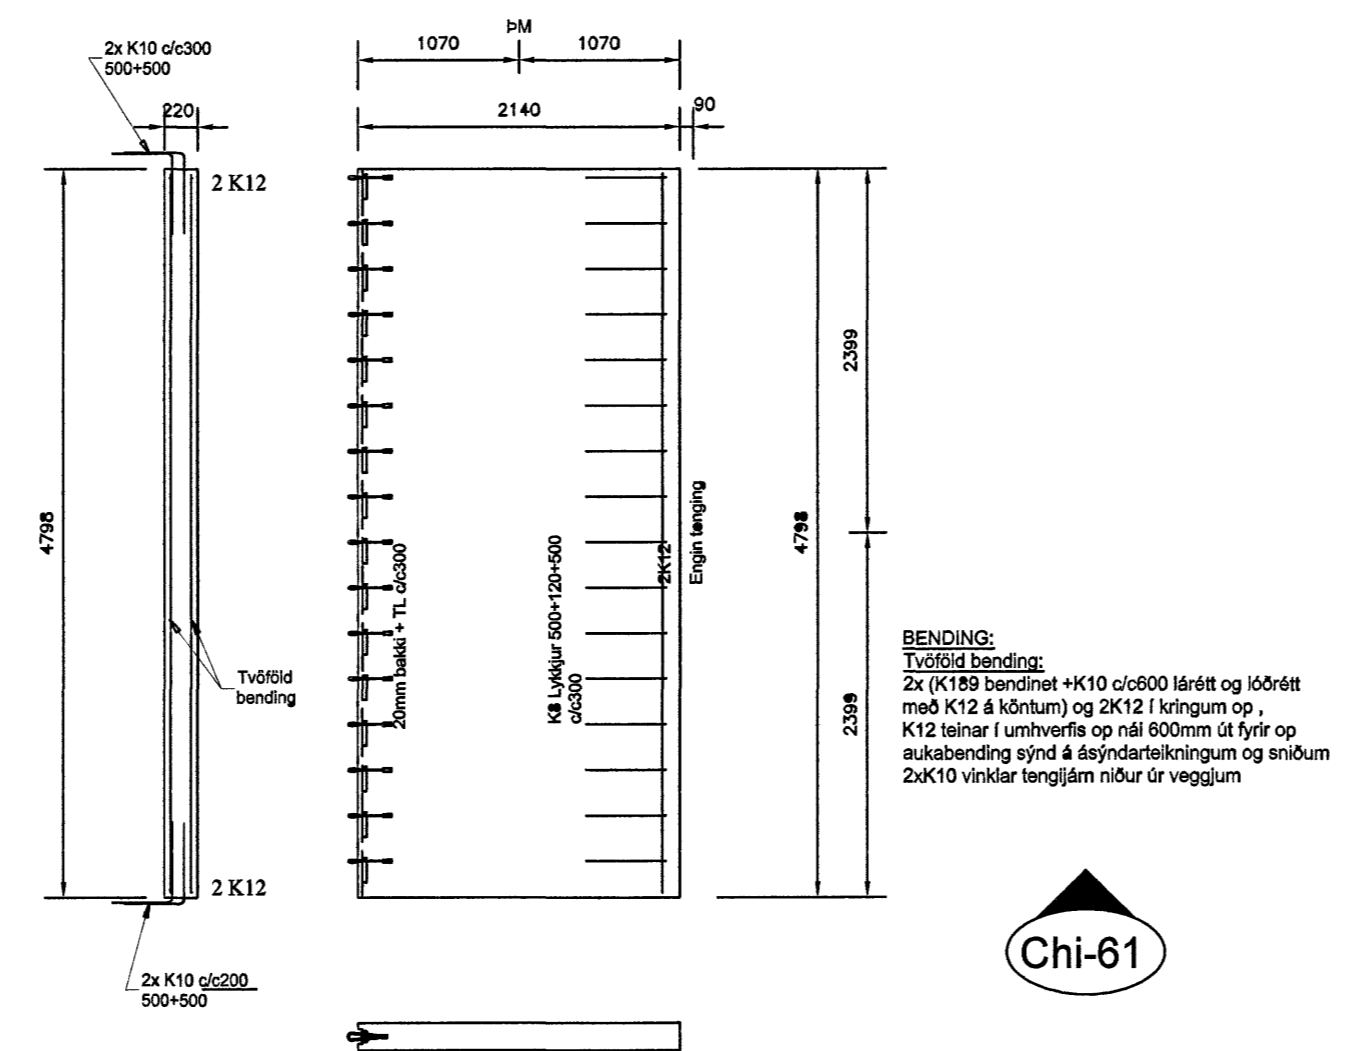


Chi-61

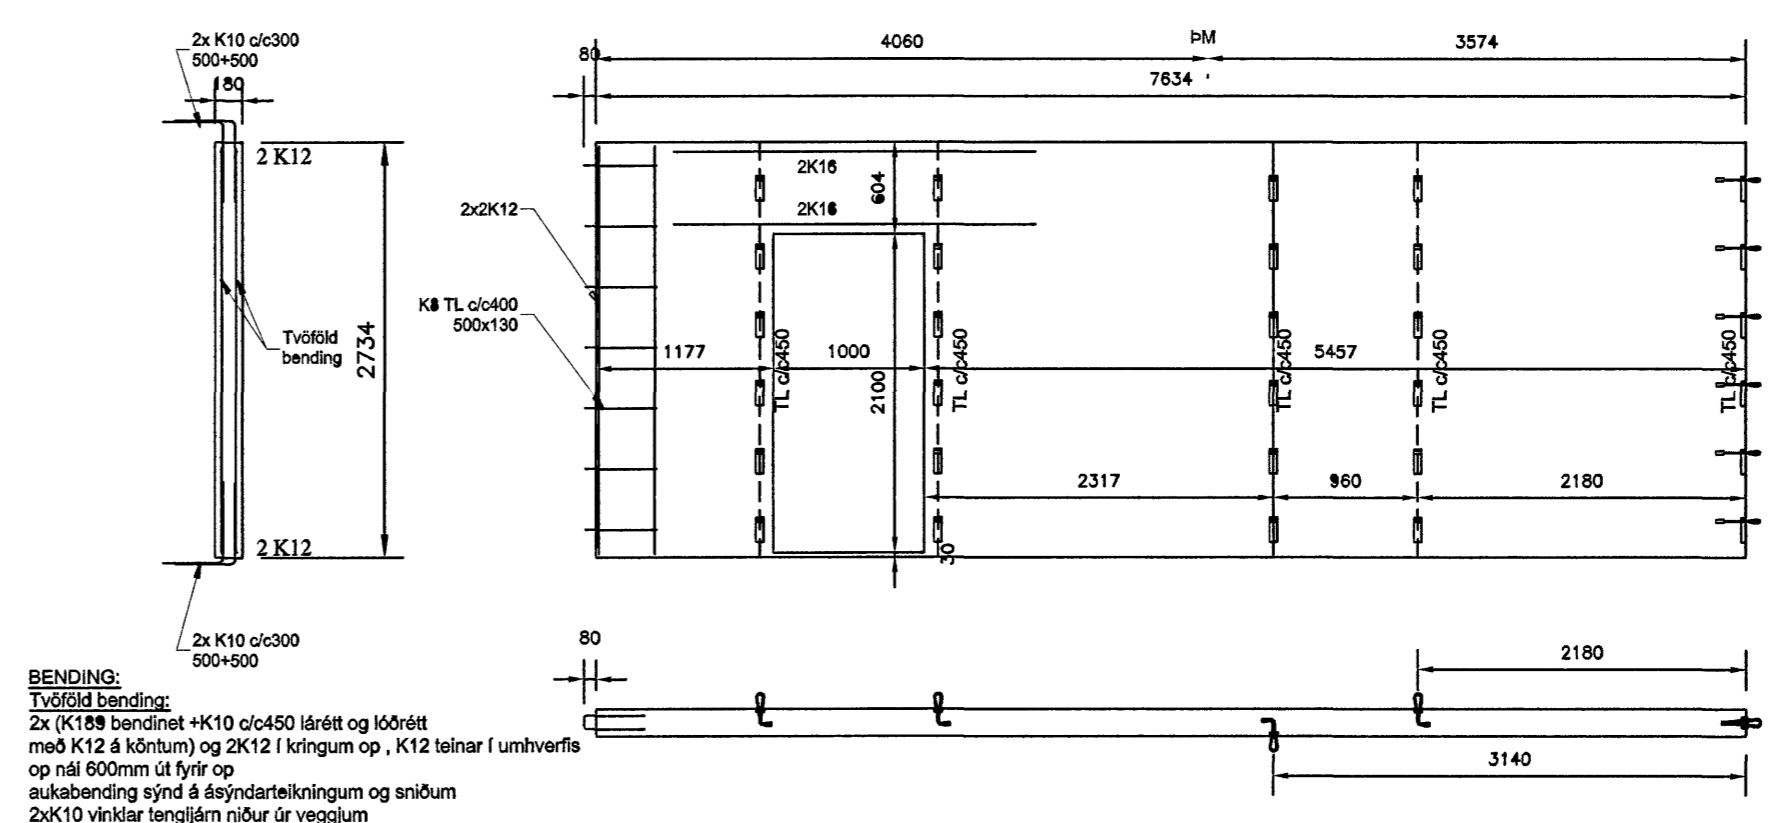


Chi-64

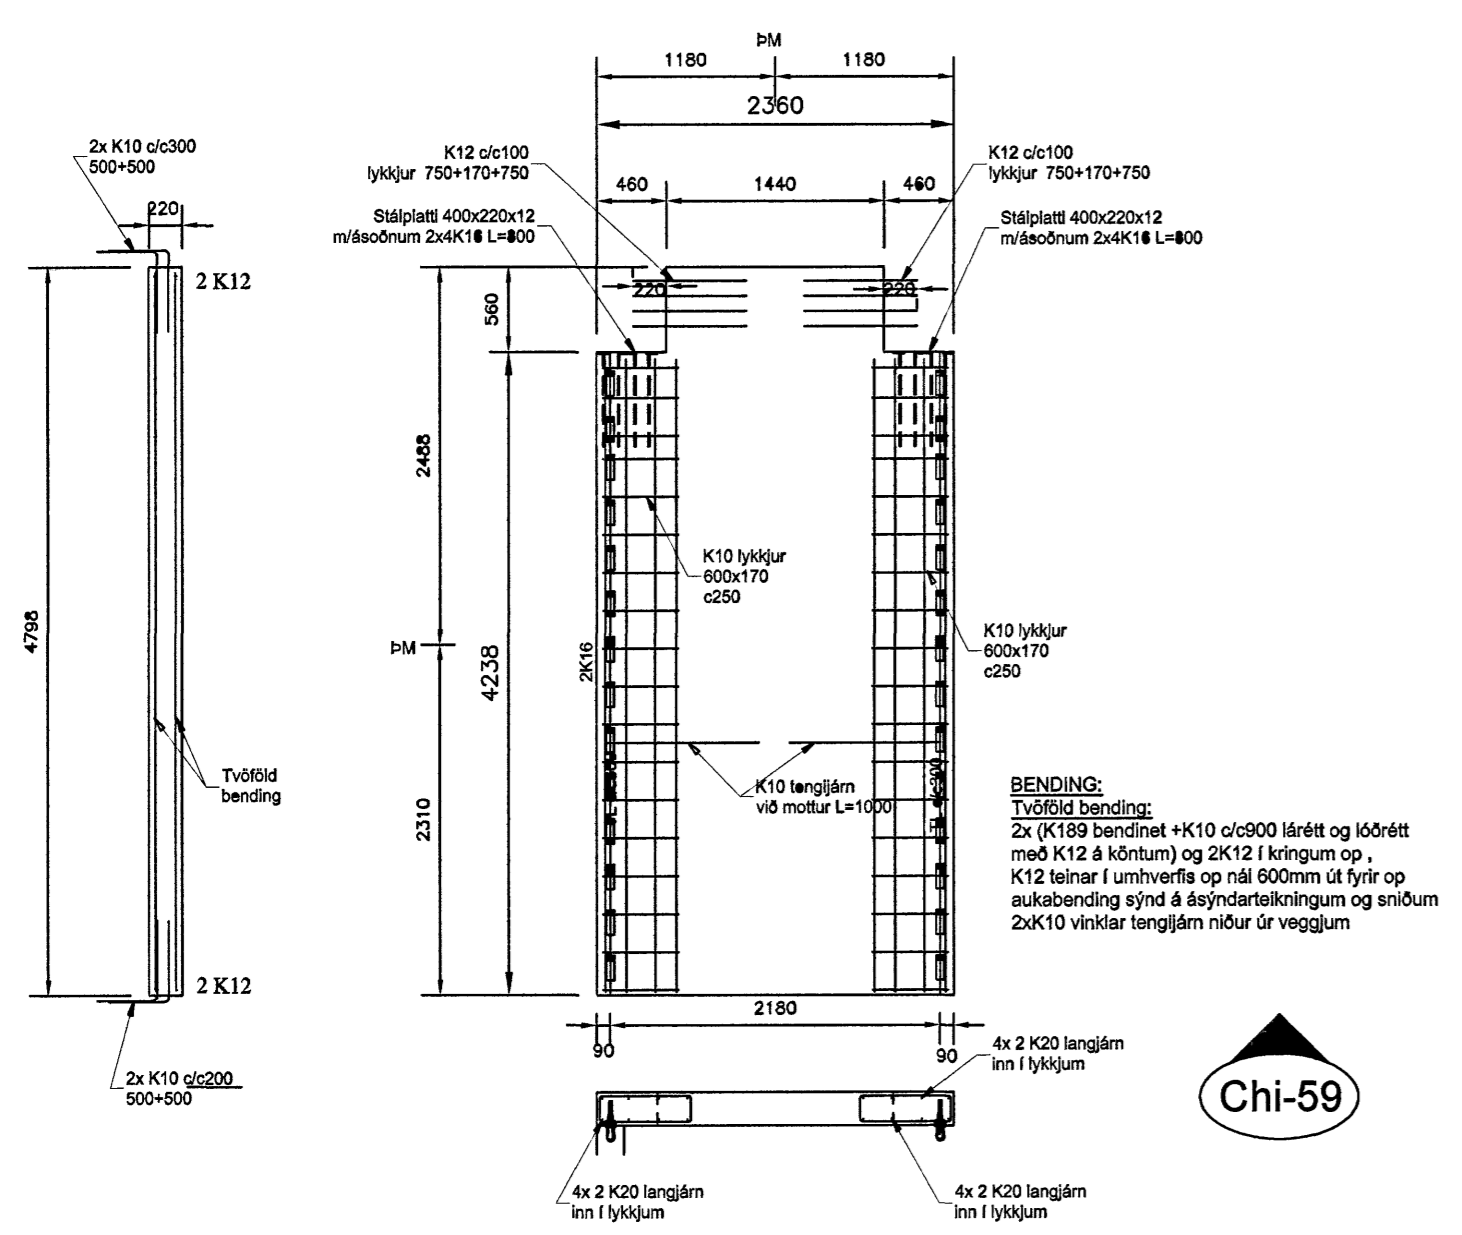

Chi-59

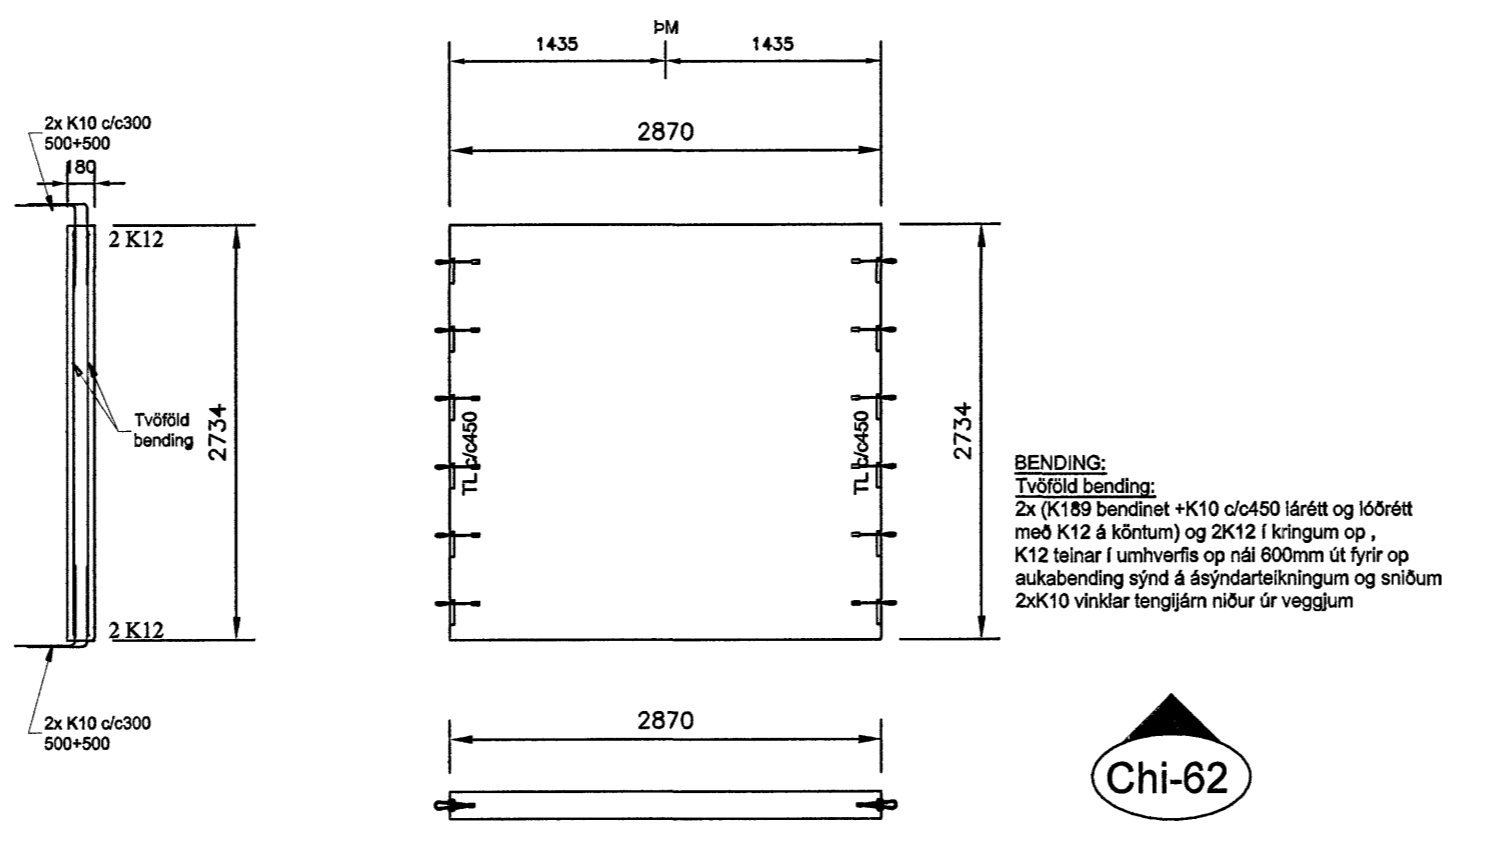

Chi-62

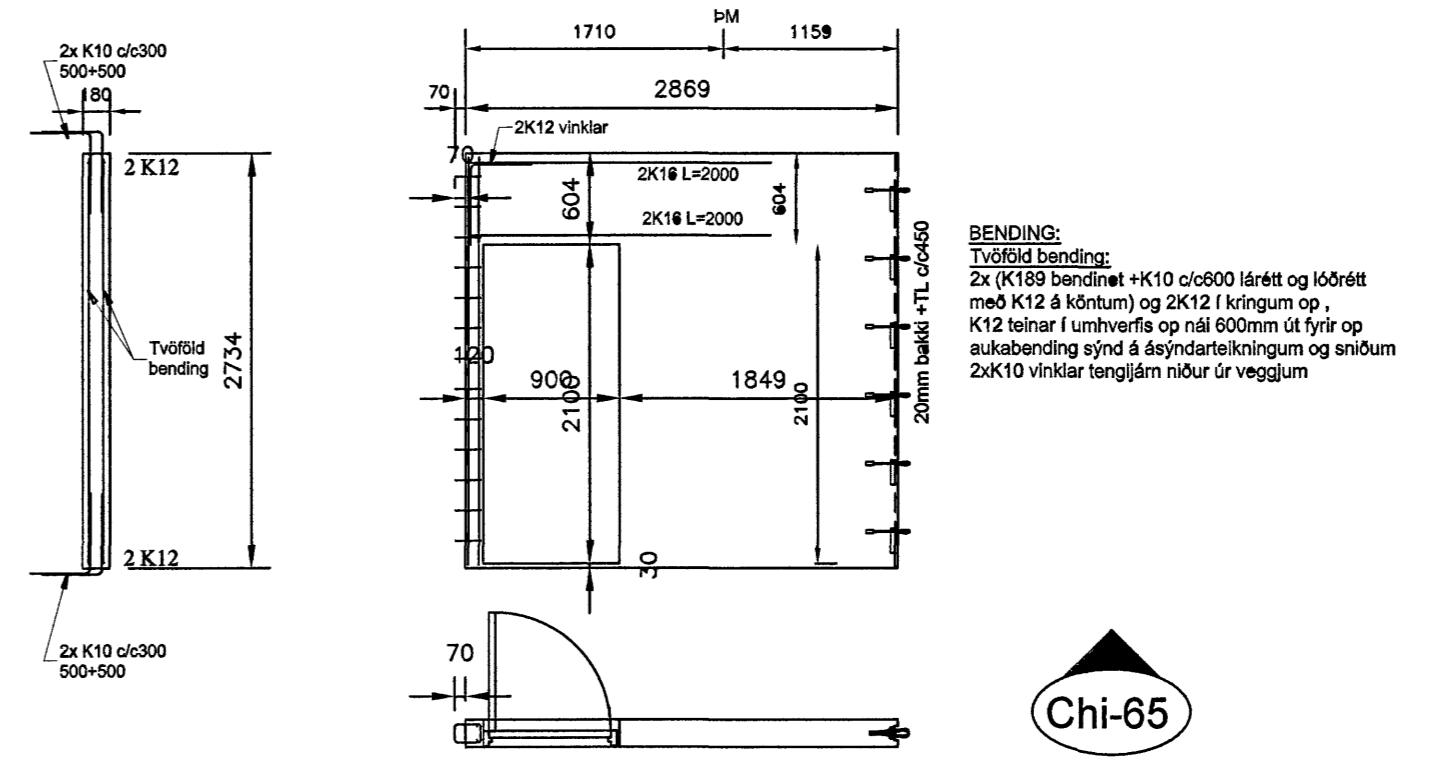

Chi-65

Byggingatúlltrúi Hafnarfjarðar
 Algreitt þann
 15 AUG 2007
 C.G.

Projektur	Klettur ehf	Staður	Cuxhavengata 1, Hafnarfjörði
Byggherra	Sigurbjartur Halldórsson Laxaálsví 35, 110 Reykjavík	Byggingar númer	13.08.07
Byggingar stærð	1:50	Byggingar skil	B124
Byggingar skil	Sigurbjartur Halldórsson Glað Hermannsson	Byggingar skil	Chi-57 til Chi-65
Byggingar skil	14/8 22	Byggingar skil	05-1