




Chi-30

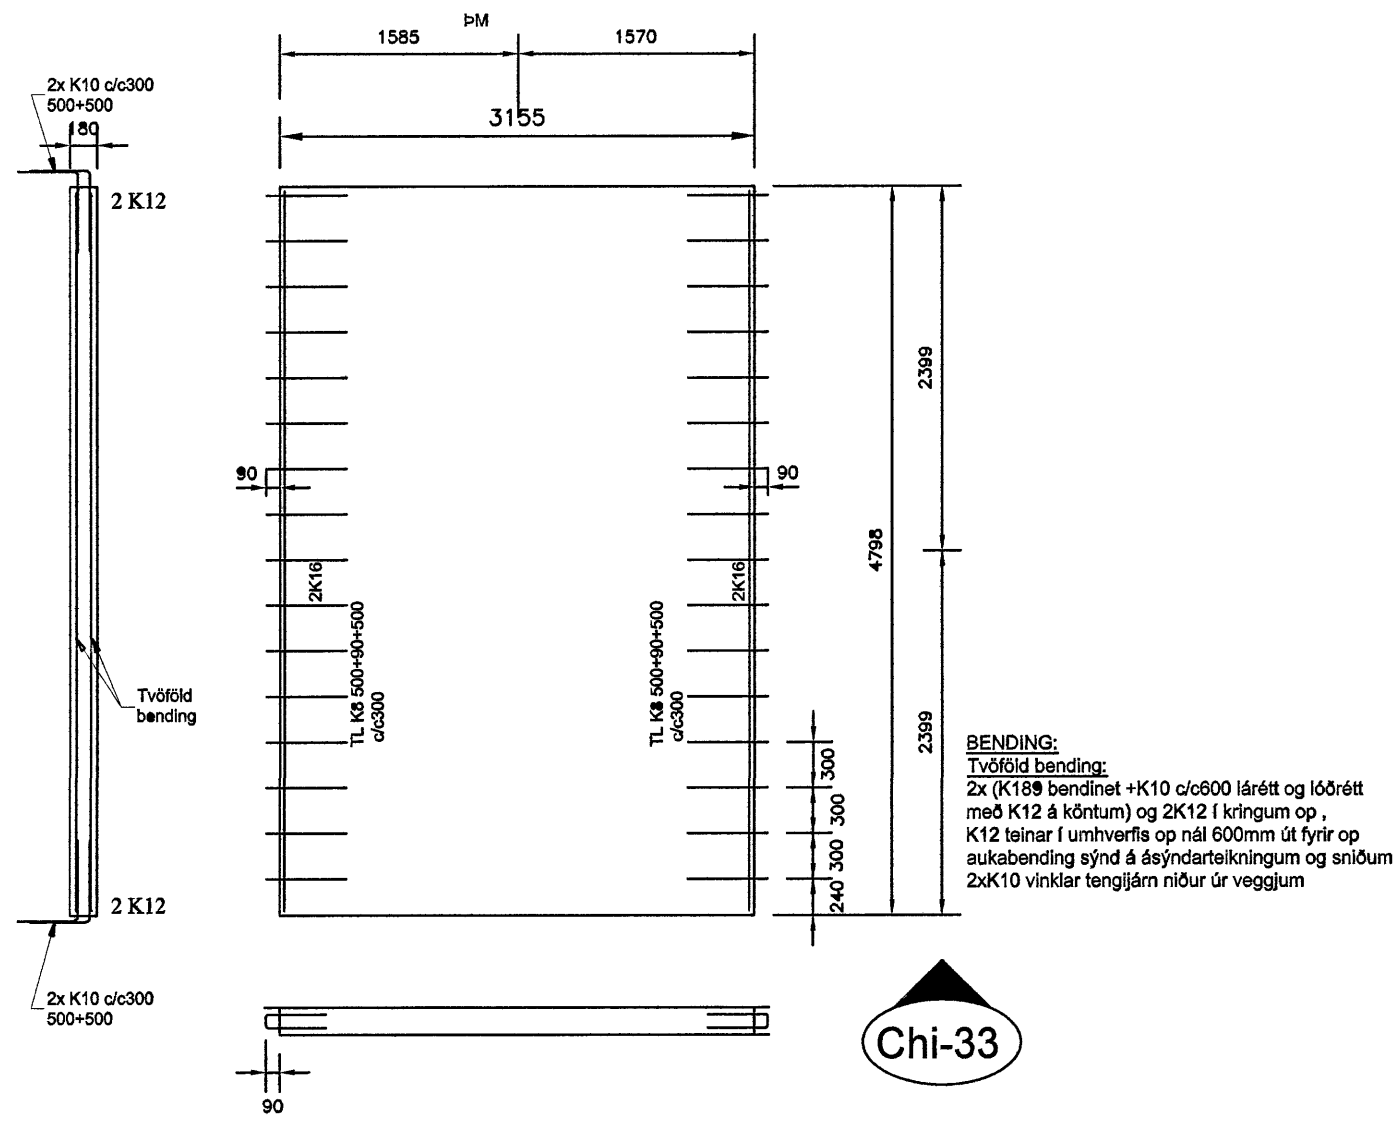


Chi-33

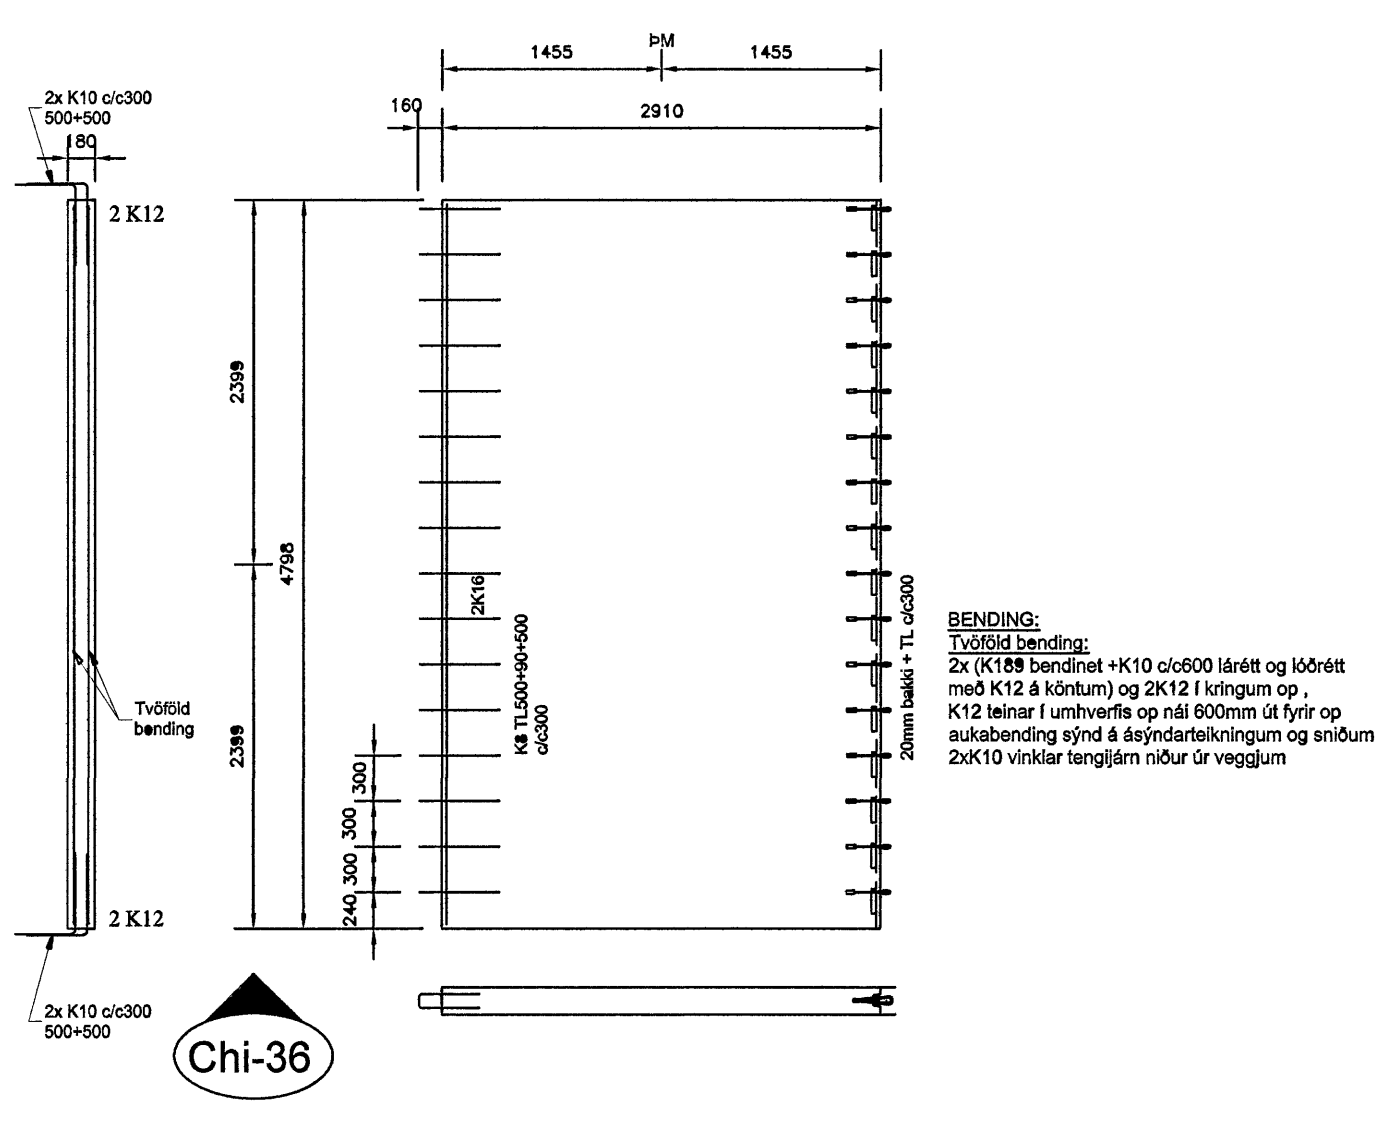


Chi-36

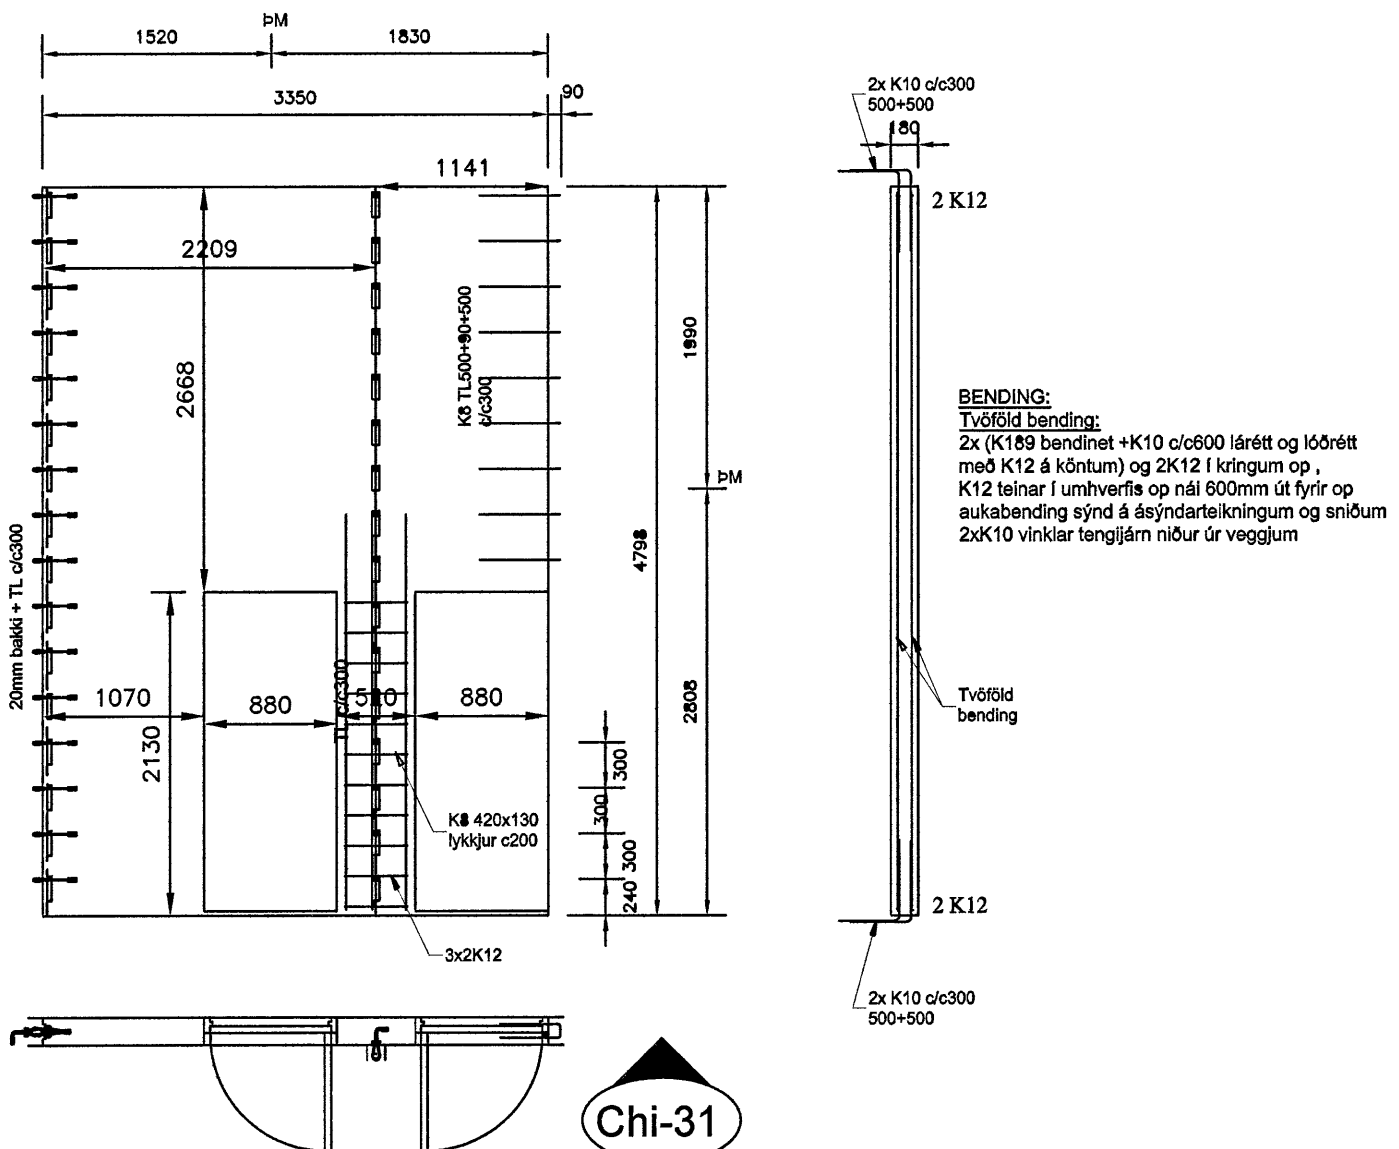


Chi-31

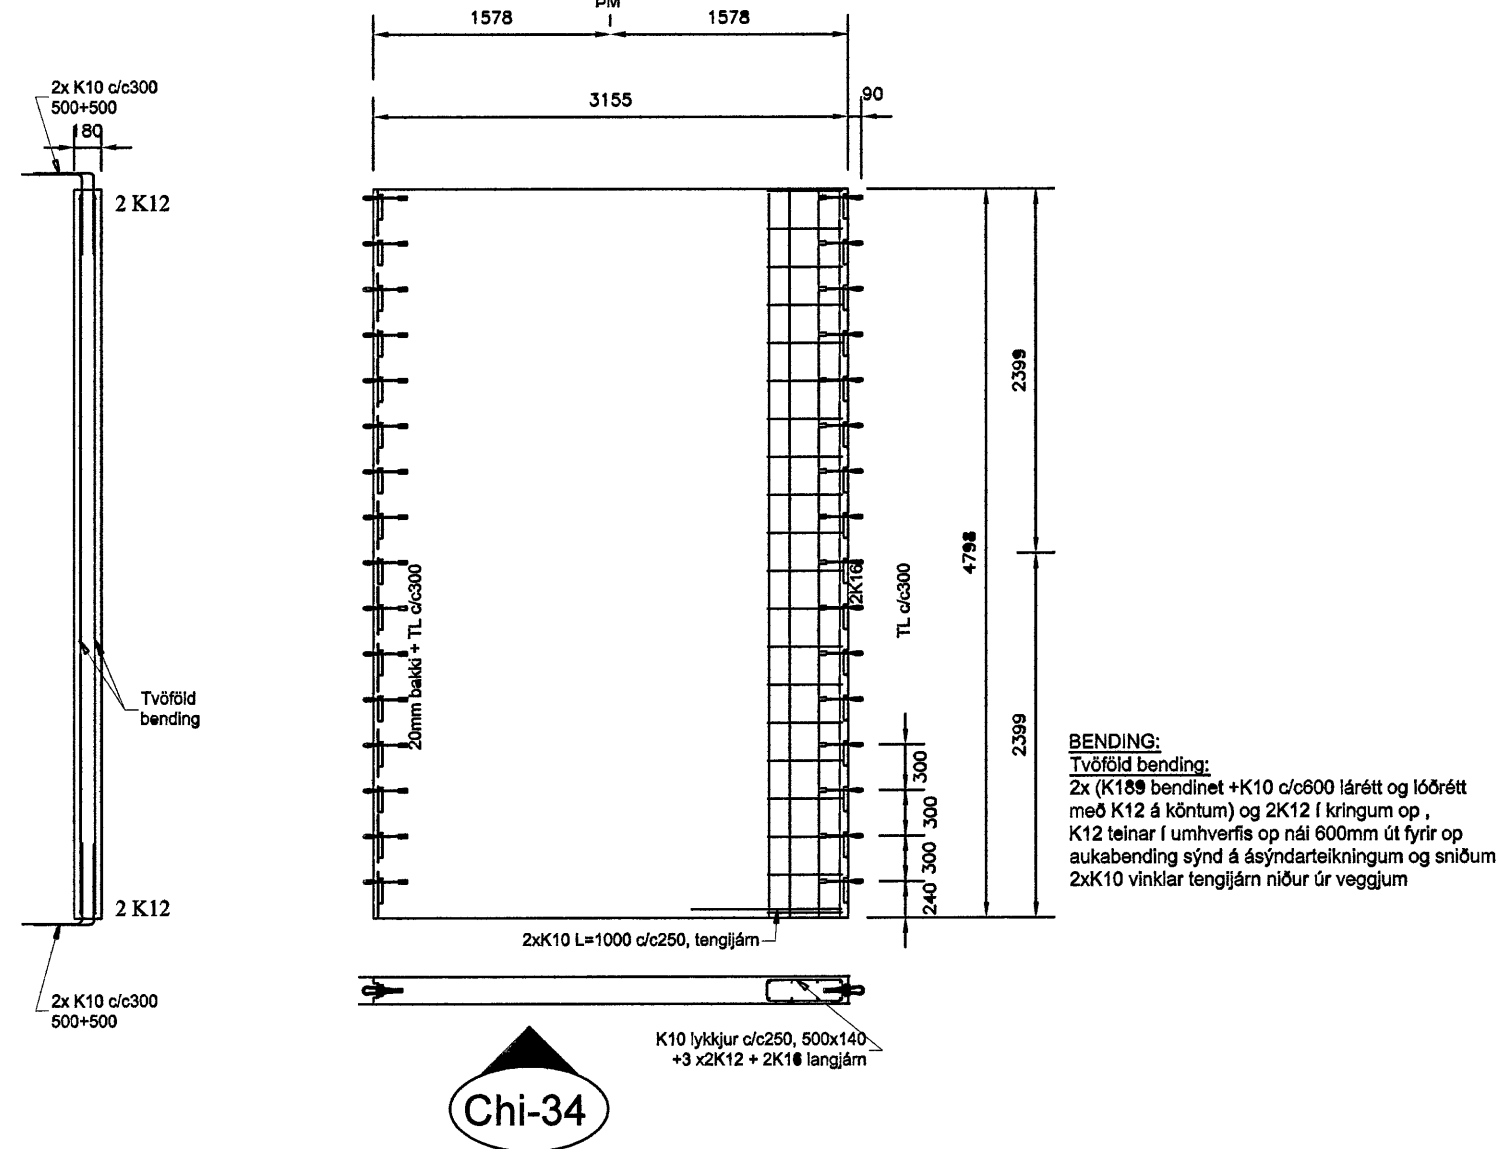


Chi-34

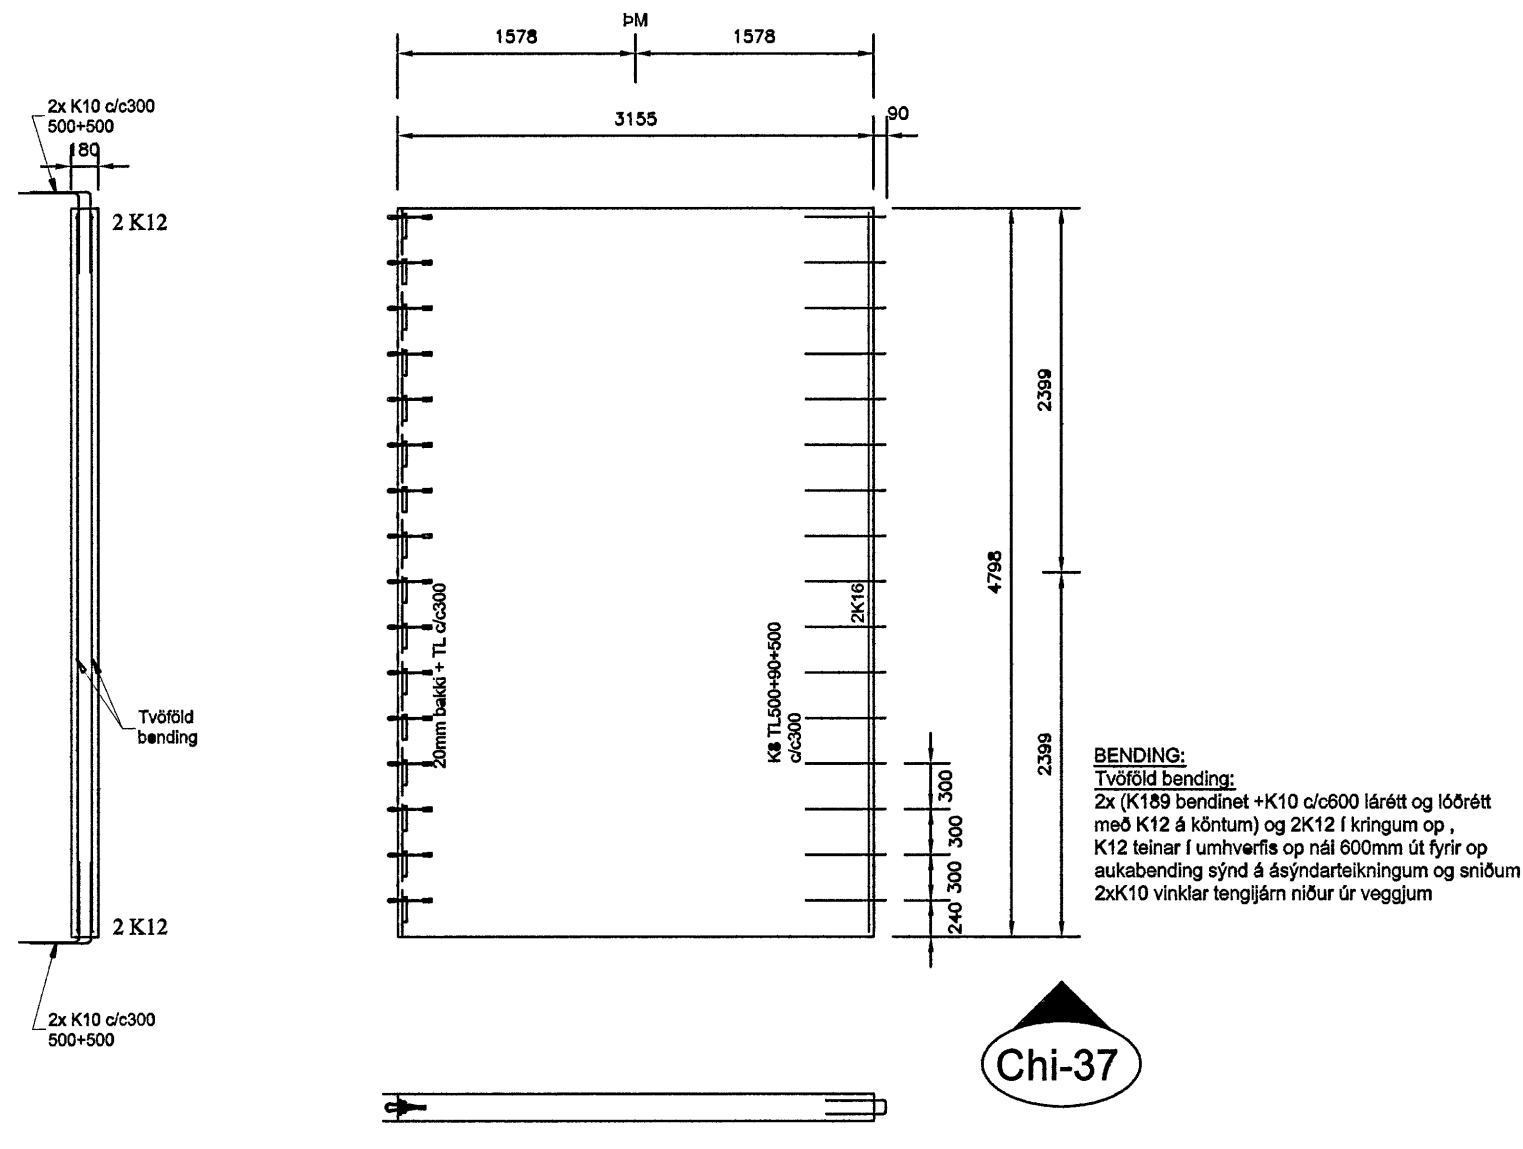


Chi-37

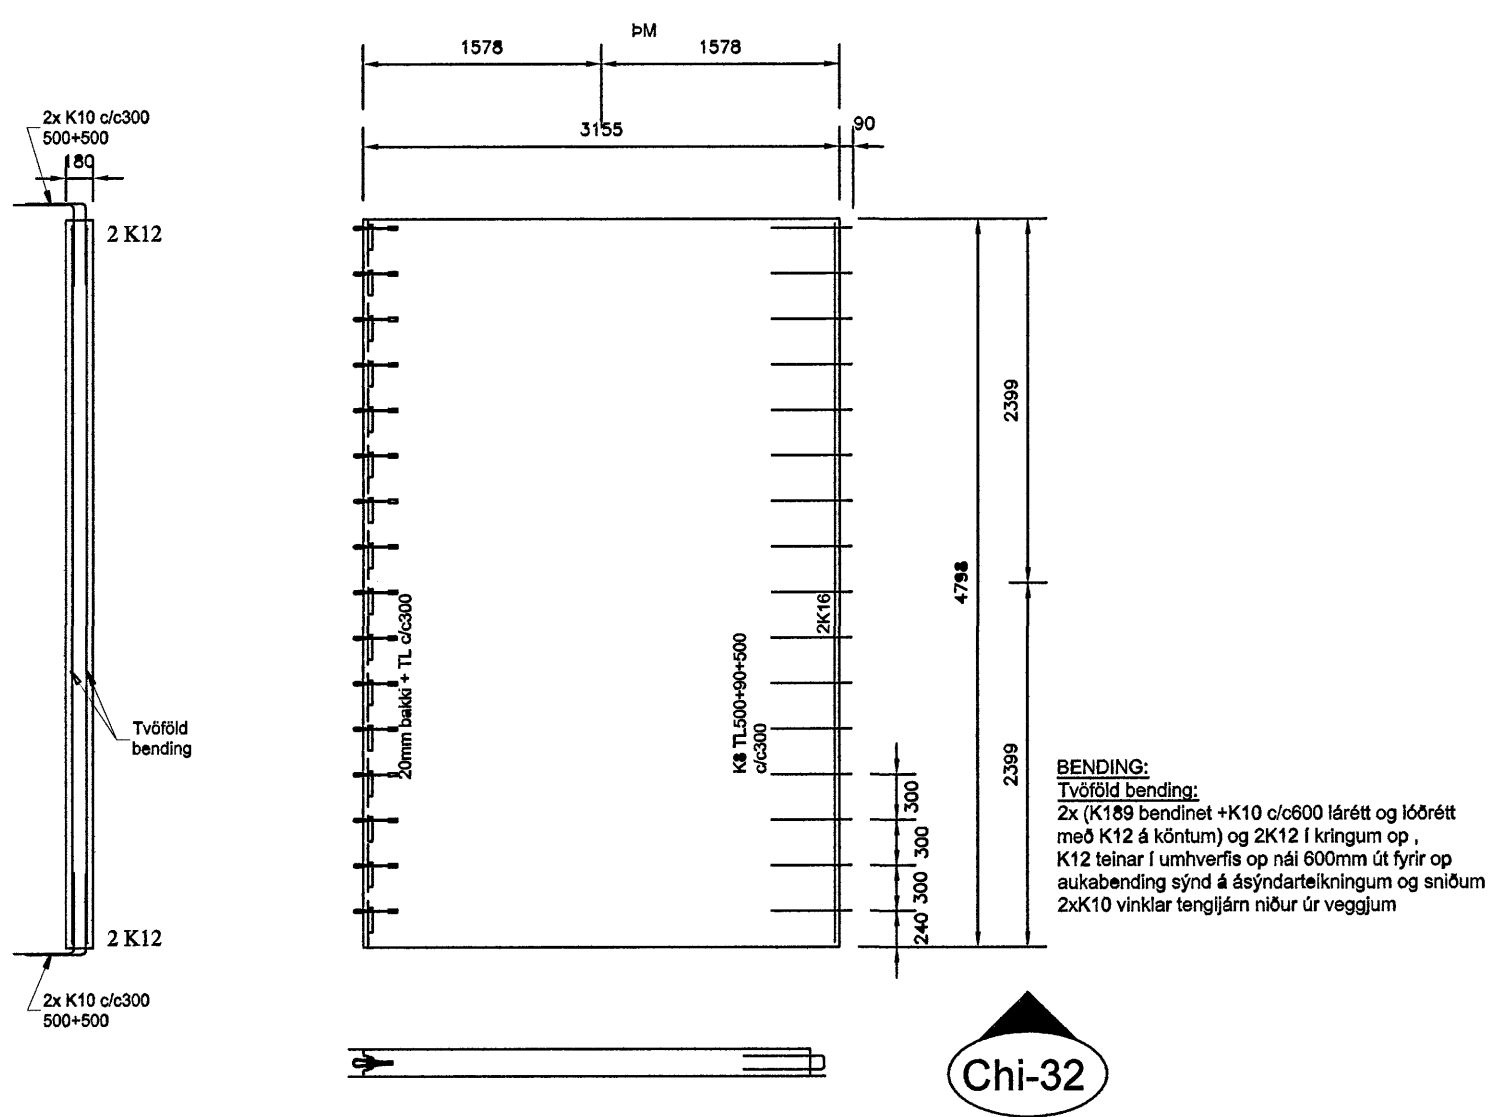

Chi-32

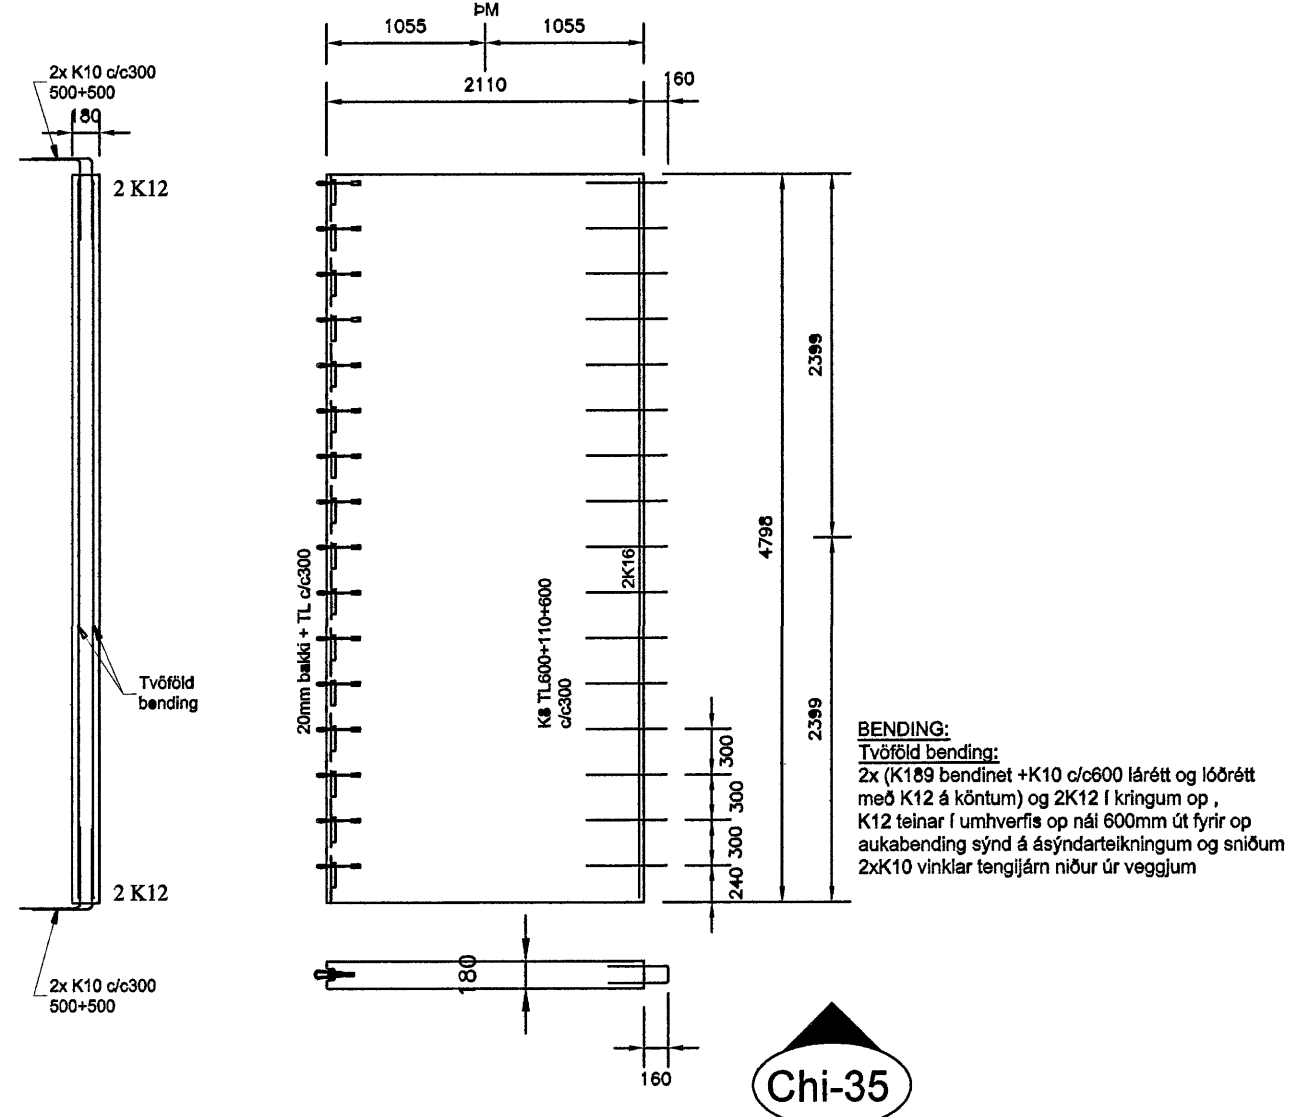

Chi-35

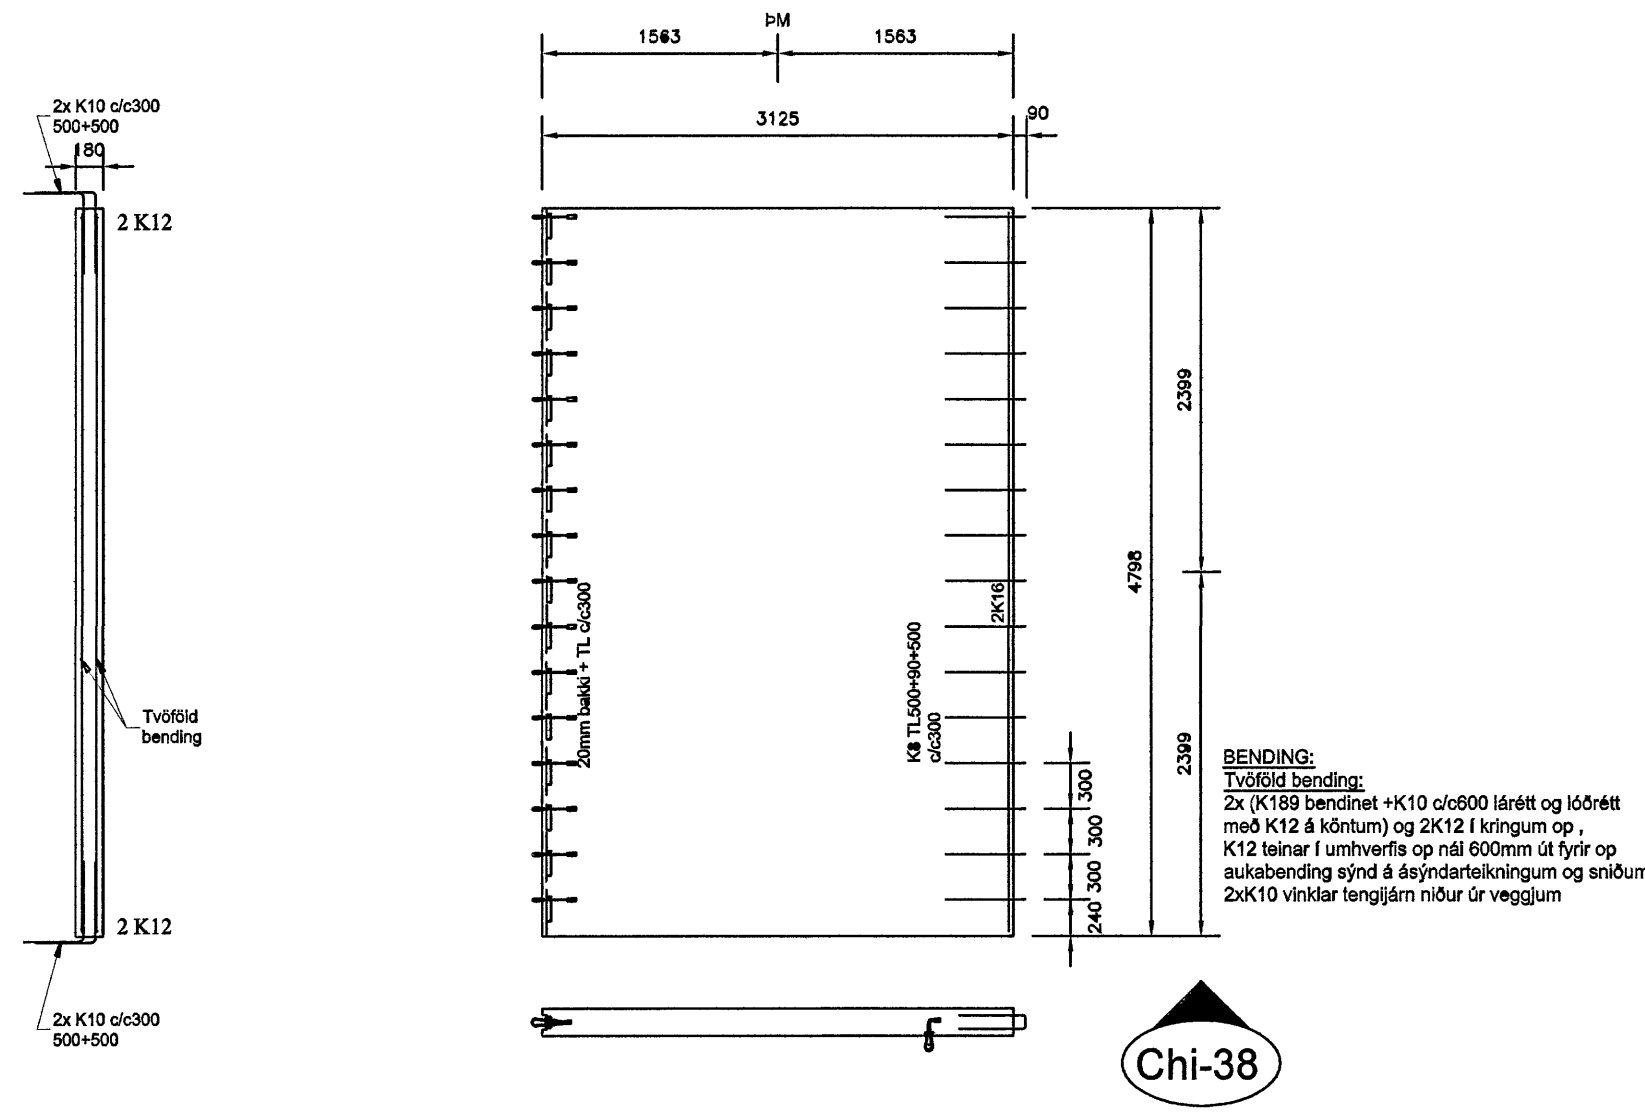

Chi-38

Byggingafrútrúi Hafnarfjarðar  
 Algjengt þann  
 15 AUG 2007  
 C.G.

Projecktur	Sigurbjartur Halldórsson Laxaálfvél 35, 110 Reykjavík	Skilríki Kt. 2306956-3479 S. 8758022	13.08.07	1:50	Gláfr Hornmannsson
Útvefandi	Klettar ehf	Cuxhavengata 1, Hafnarfirði	Einingarteikningar	Chi-30 til Chi-38	B121
Útvefandi	Sigurbjartur Halldórsson	Gláfr Hornmannsson	15 AUG 2007	C.G.	05-1