




Chi-10

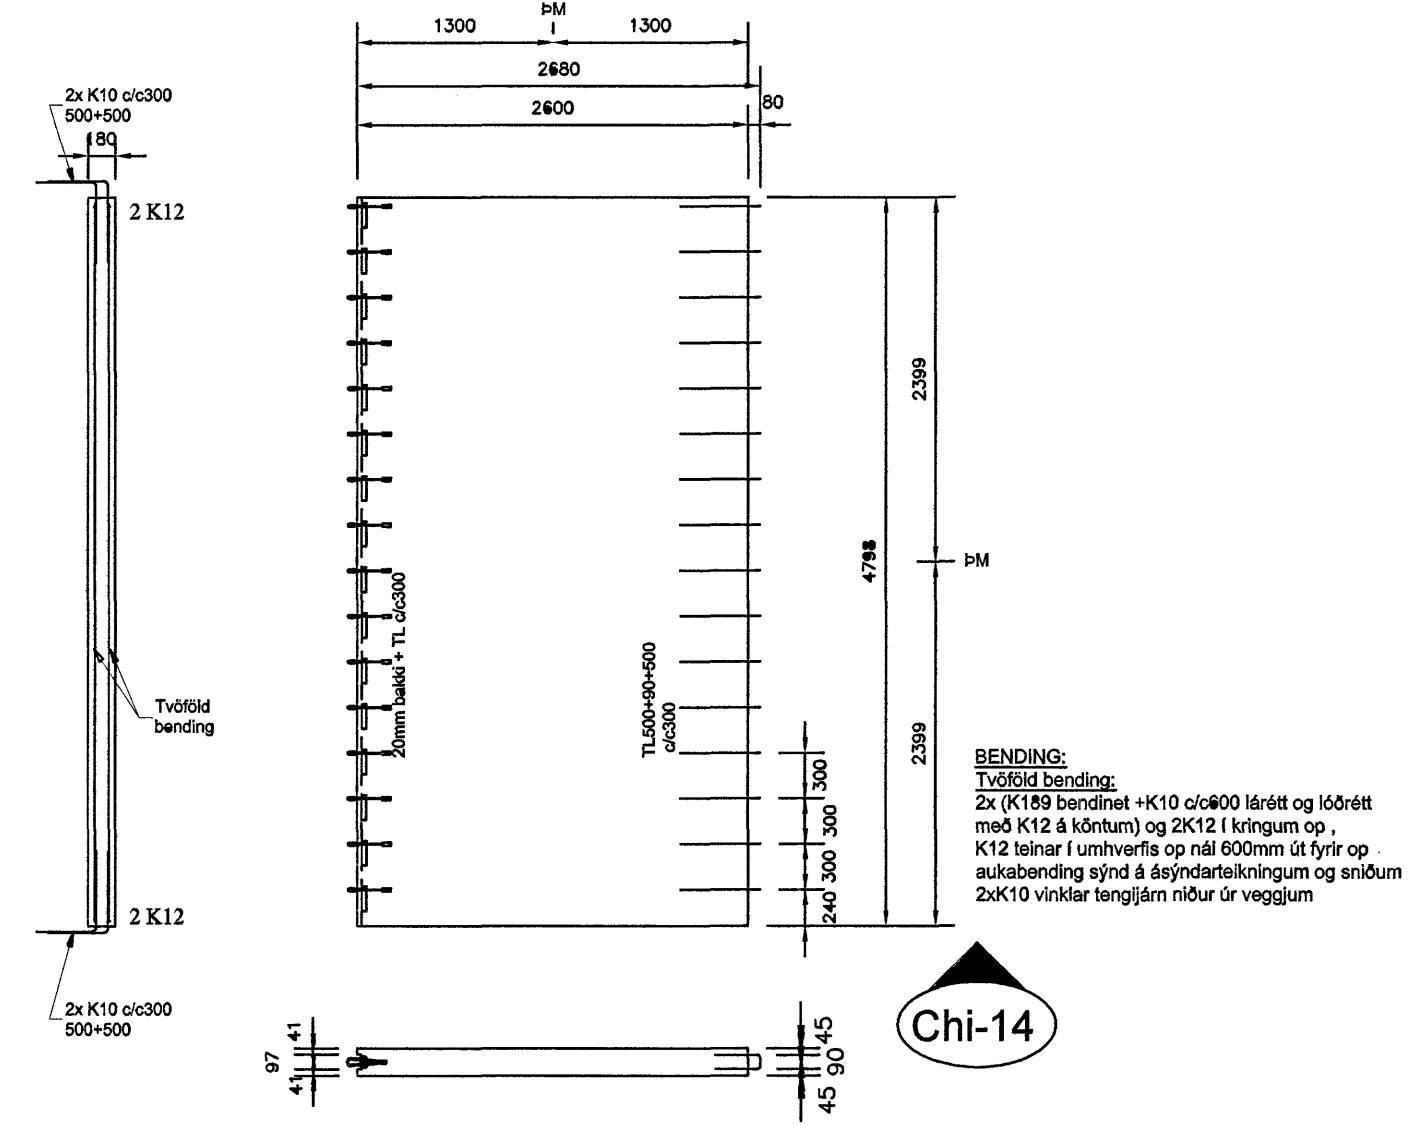


Chi-14

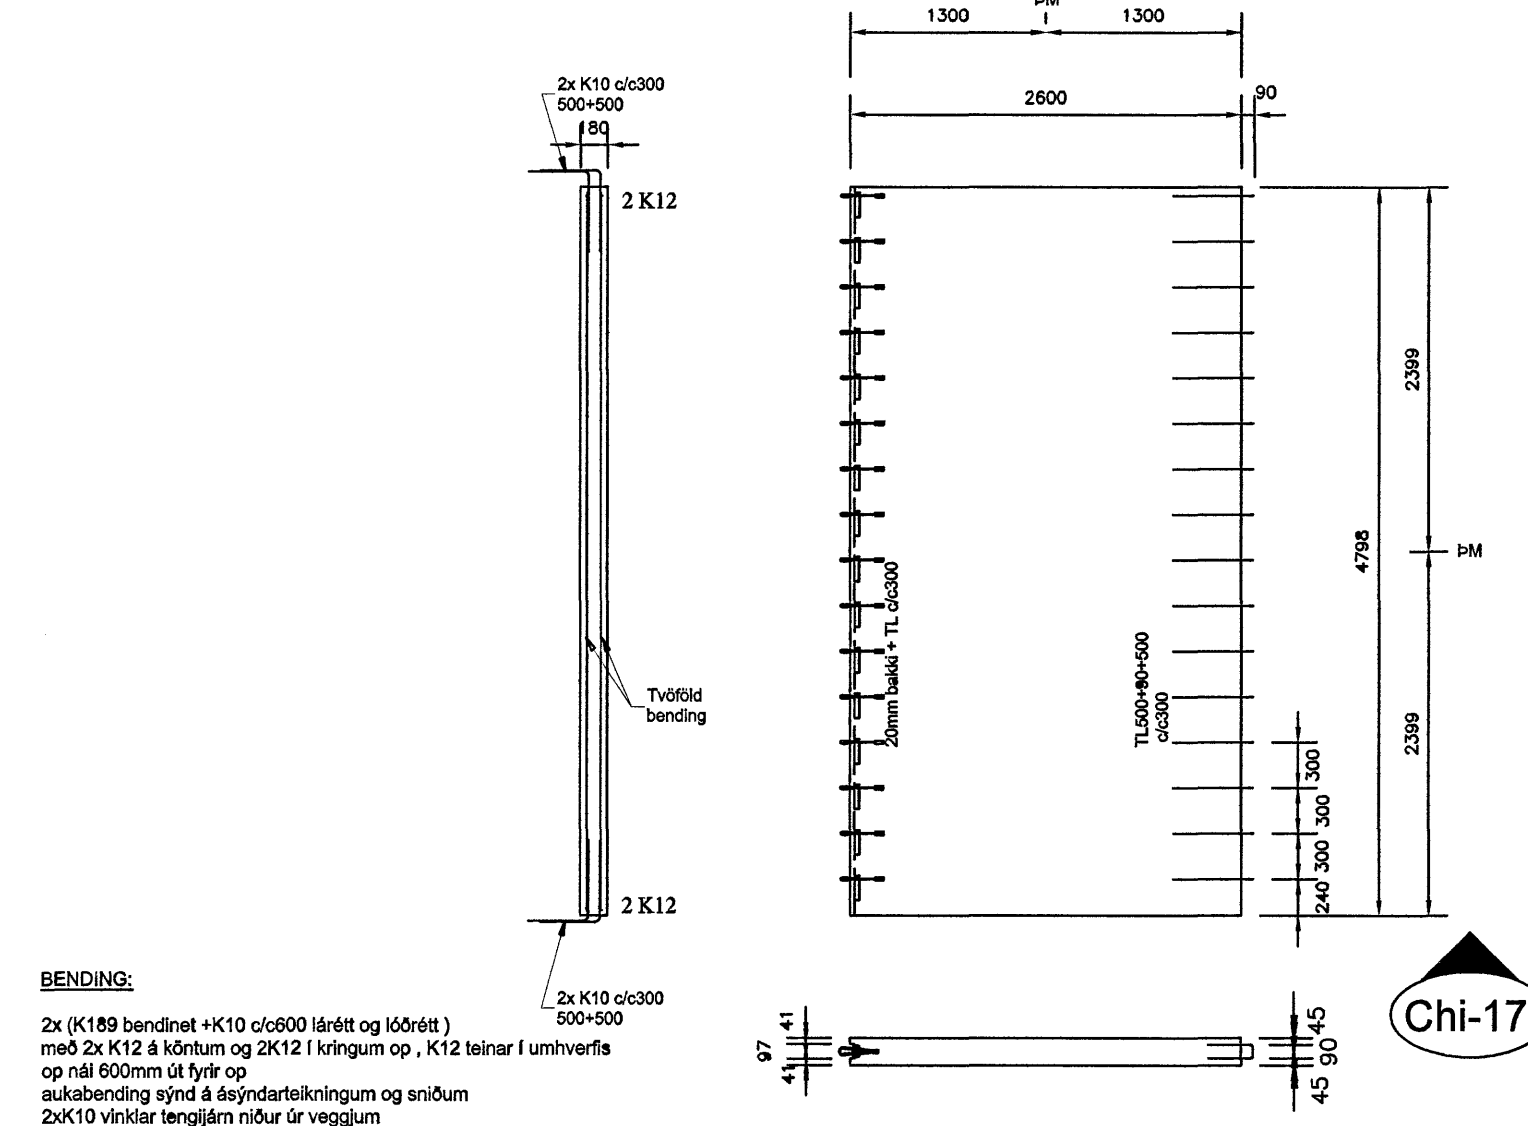


Chi-17

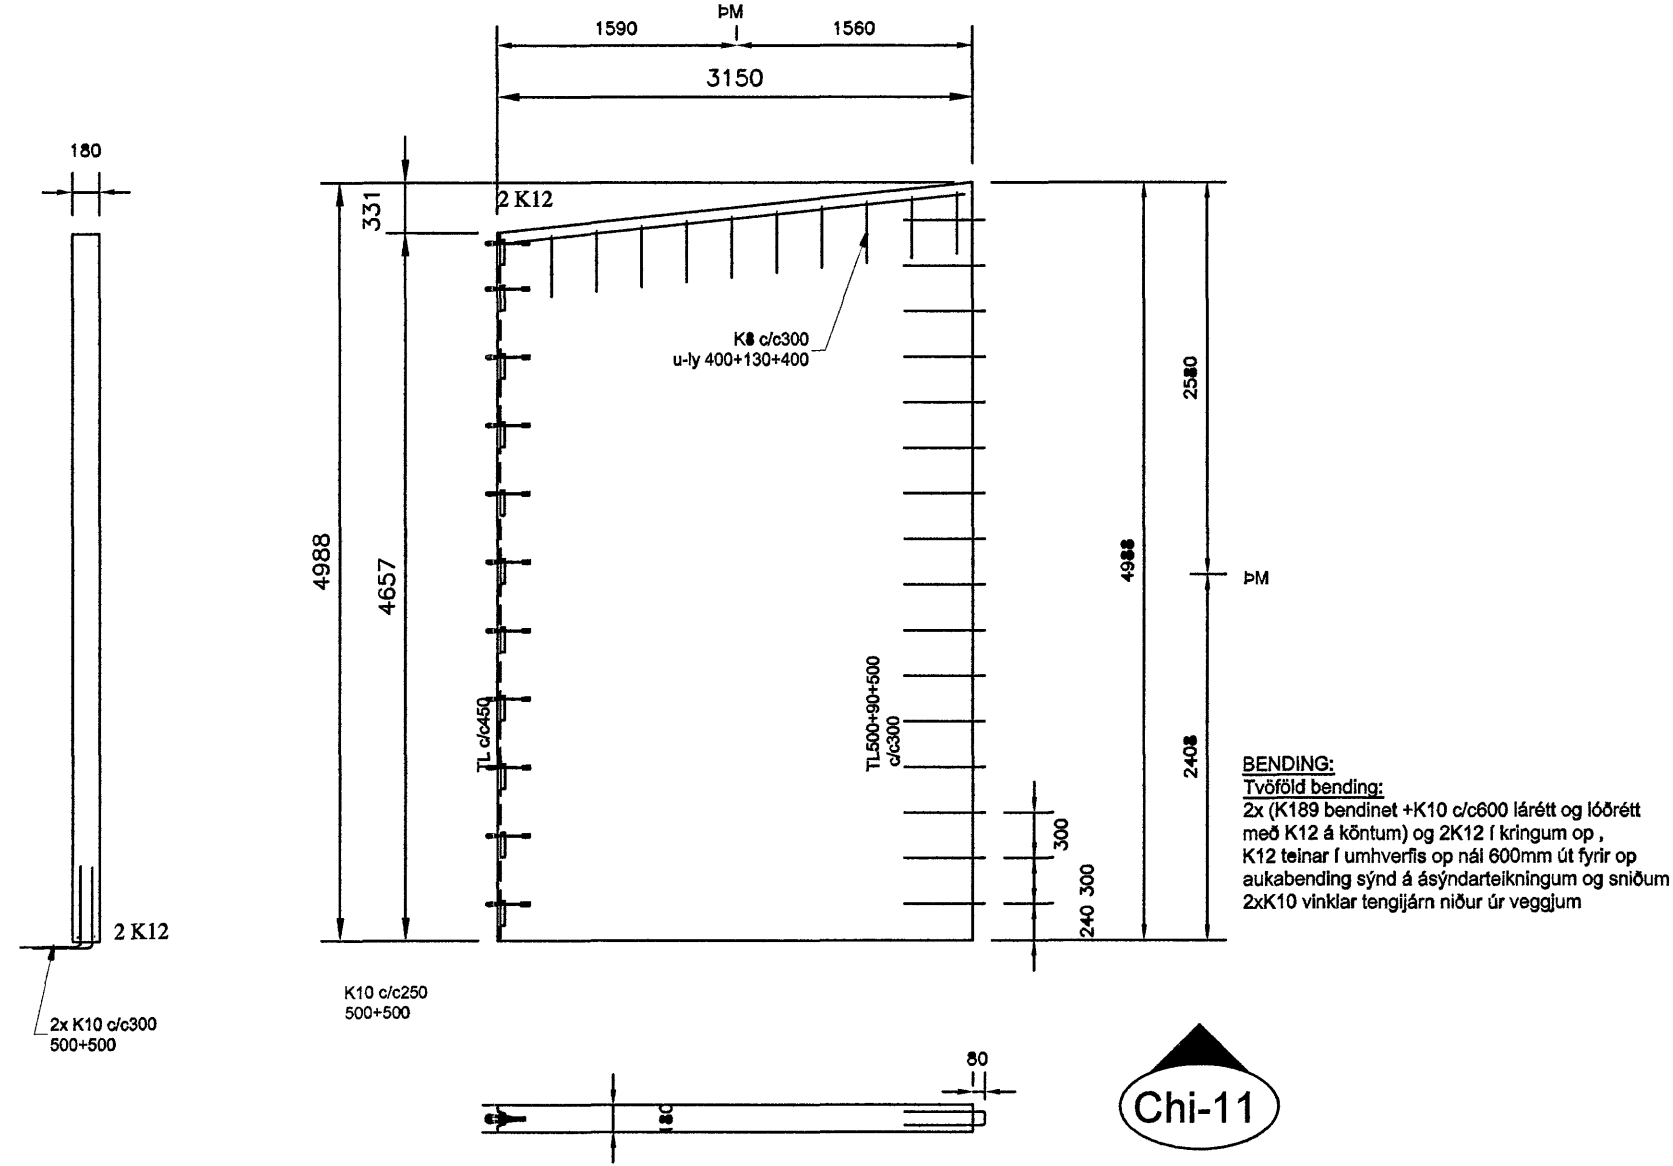


Chi-11

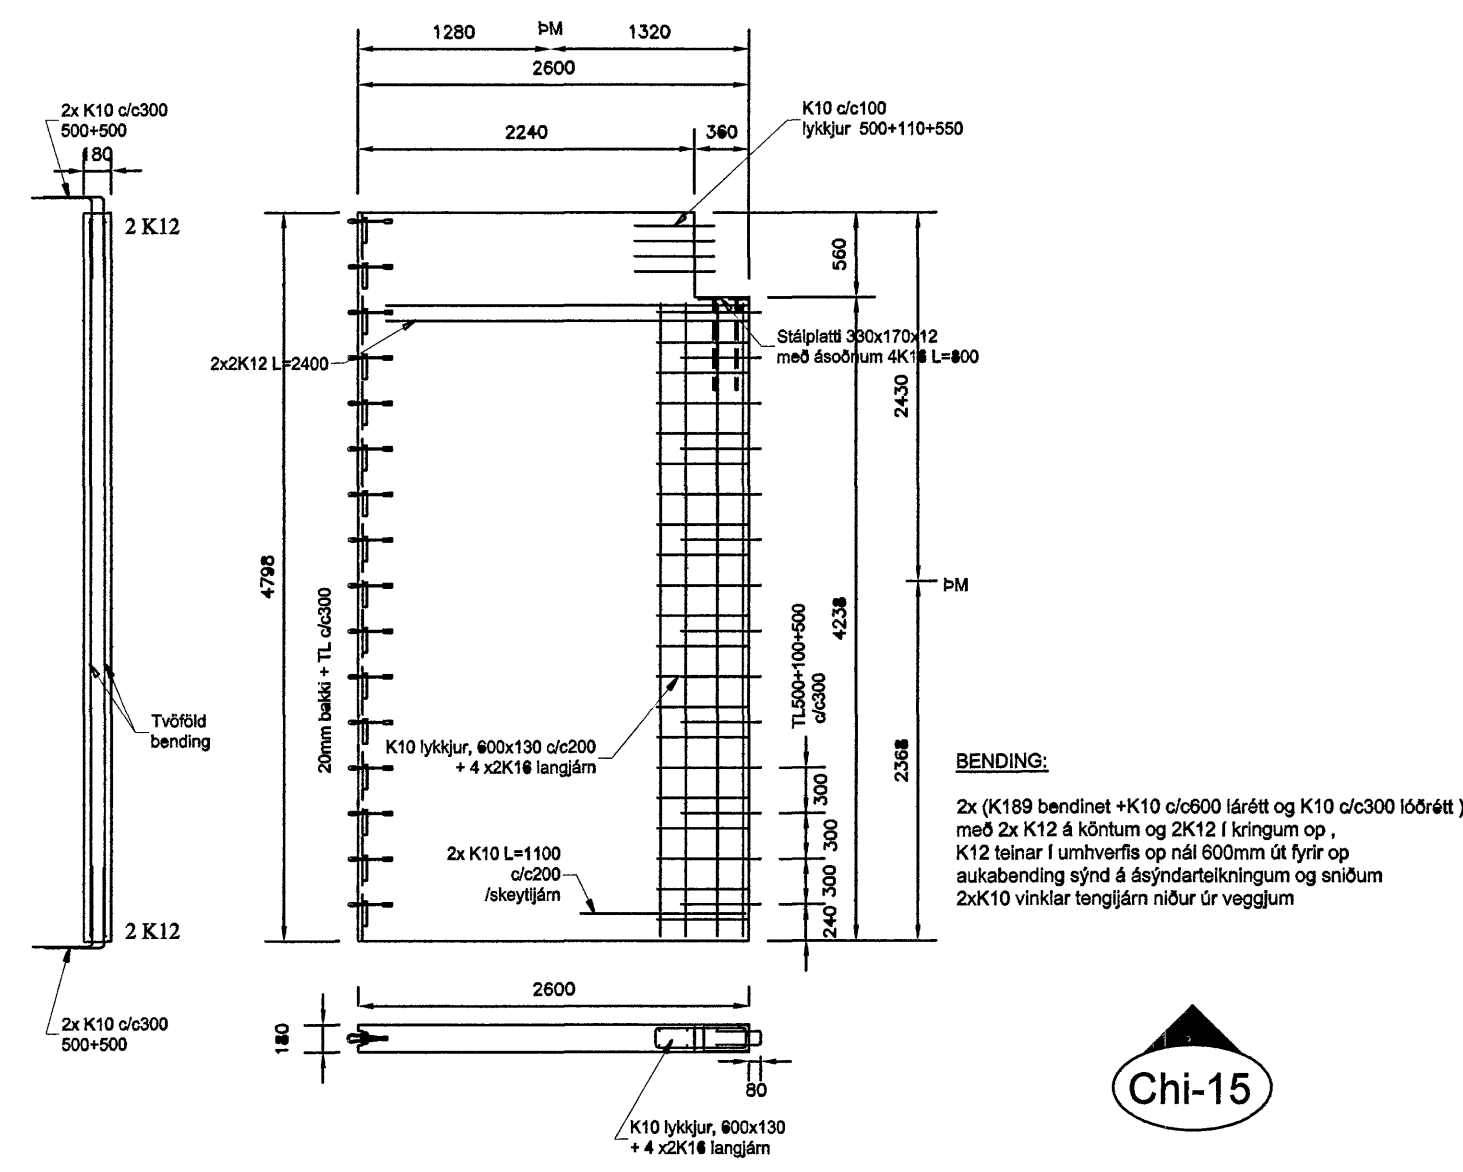


Chi-15

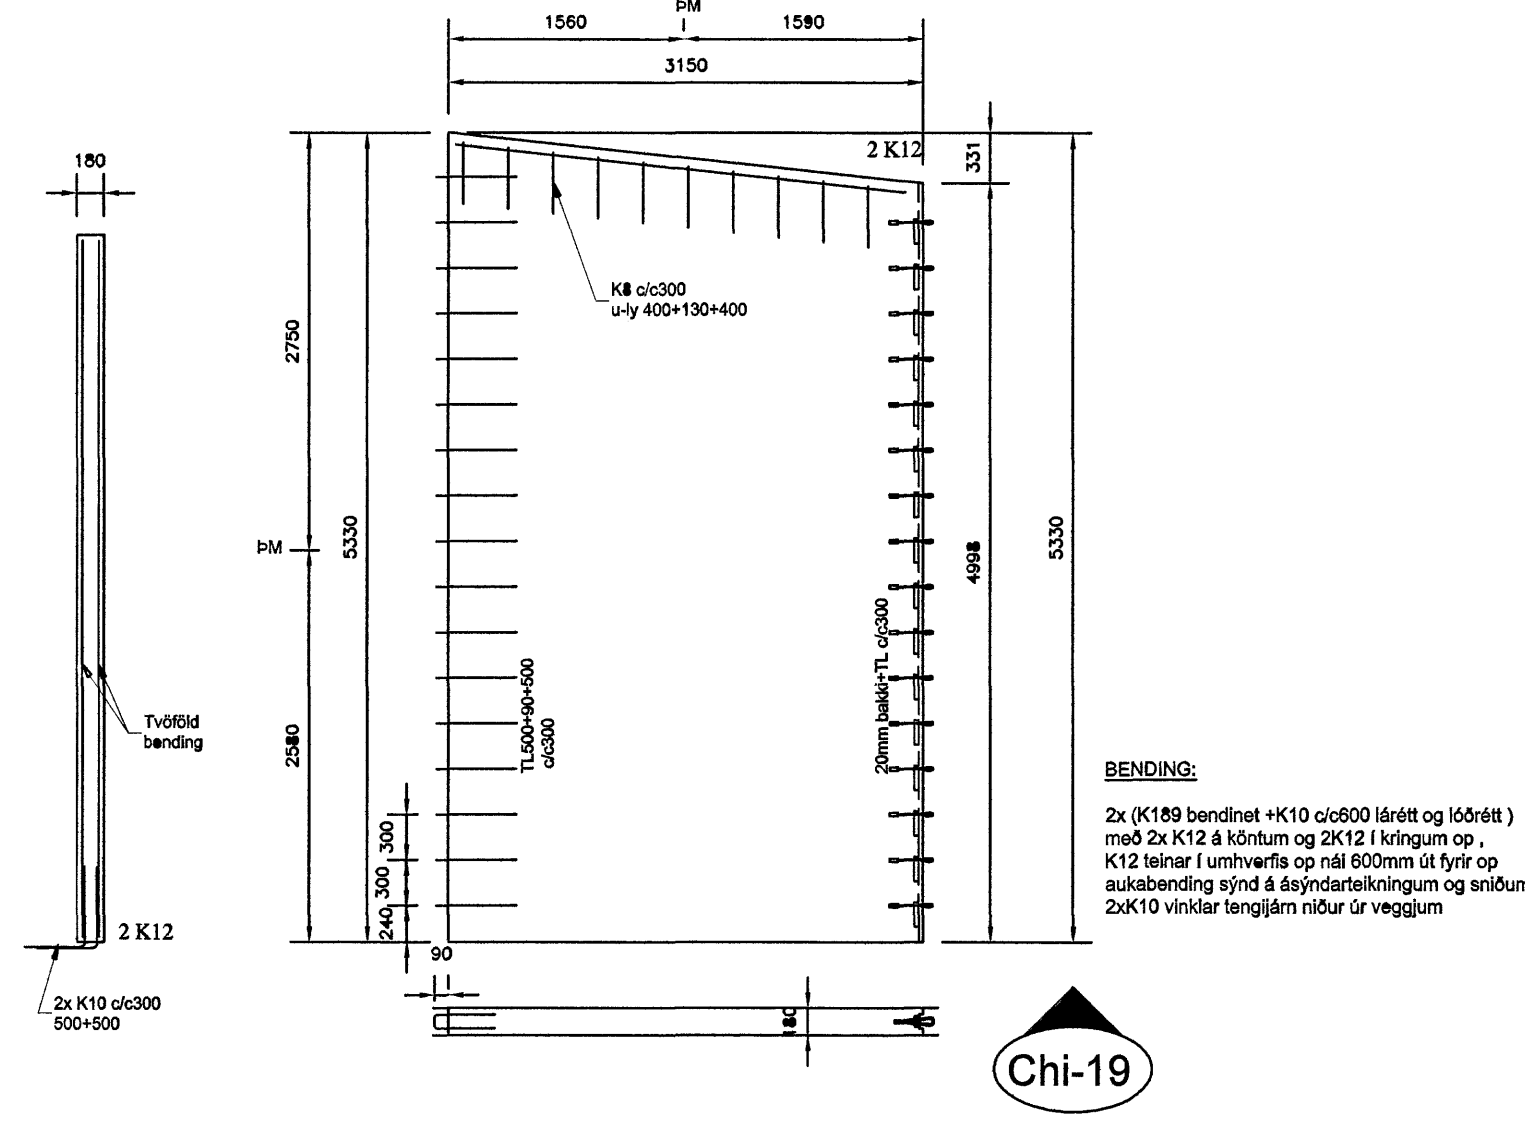


Chi-19

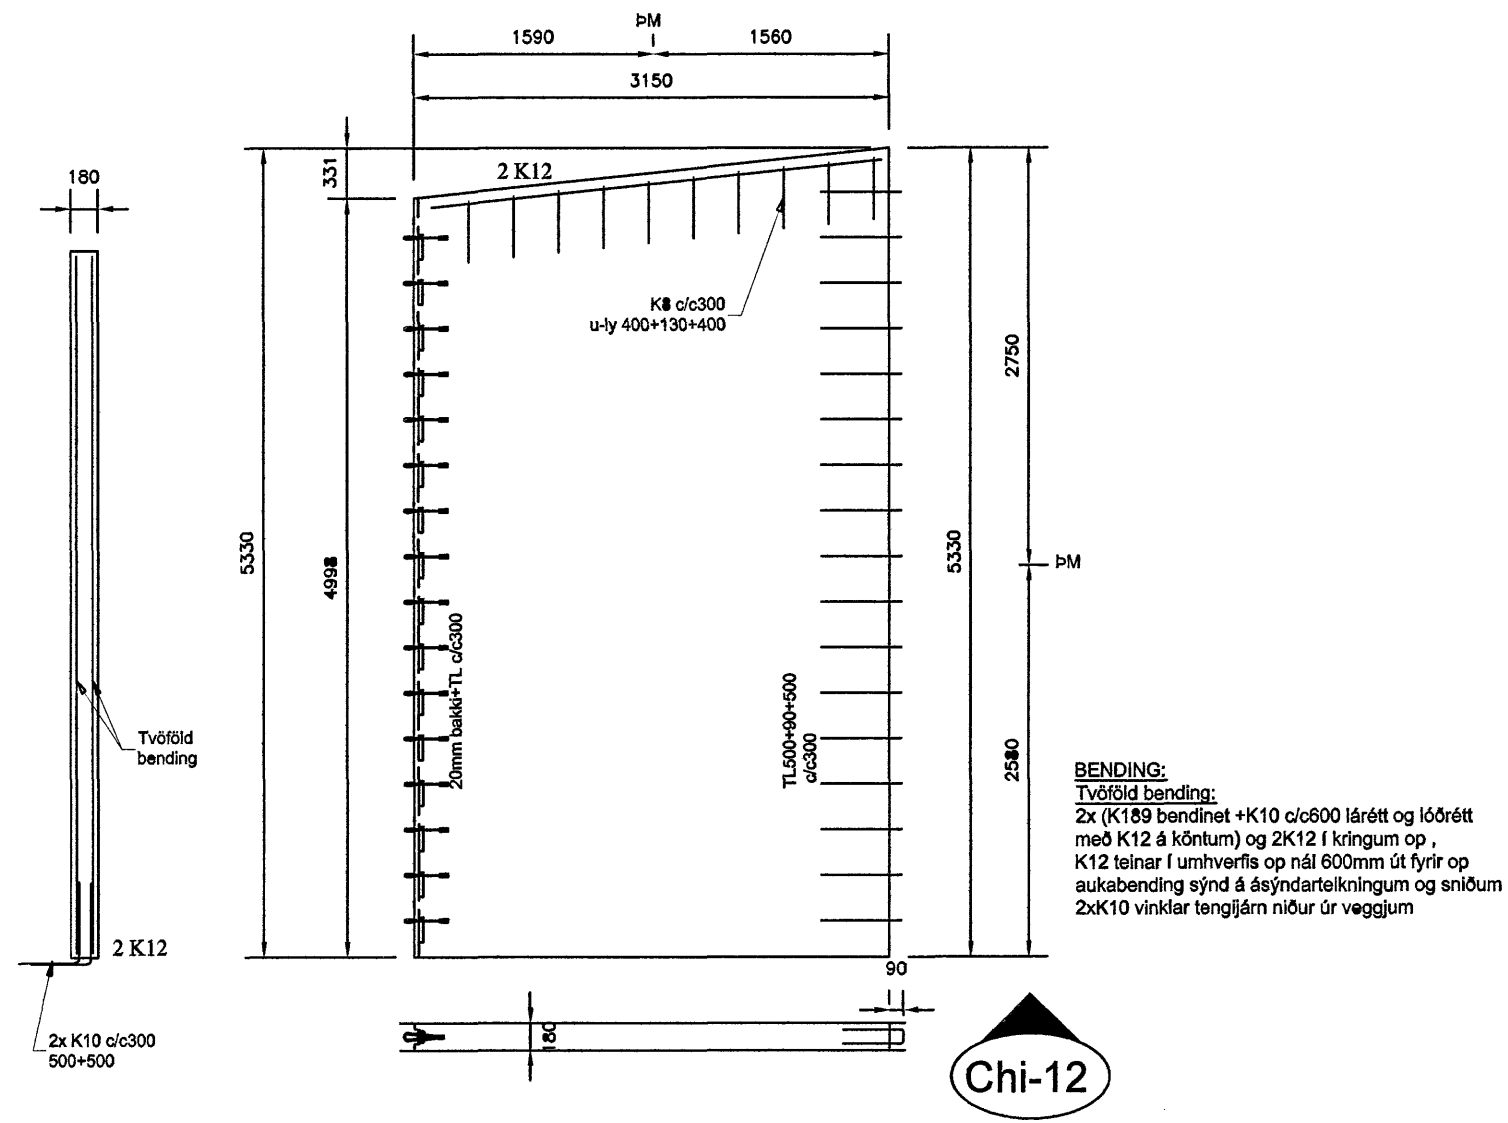

Chi-12

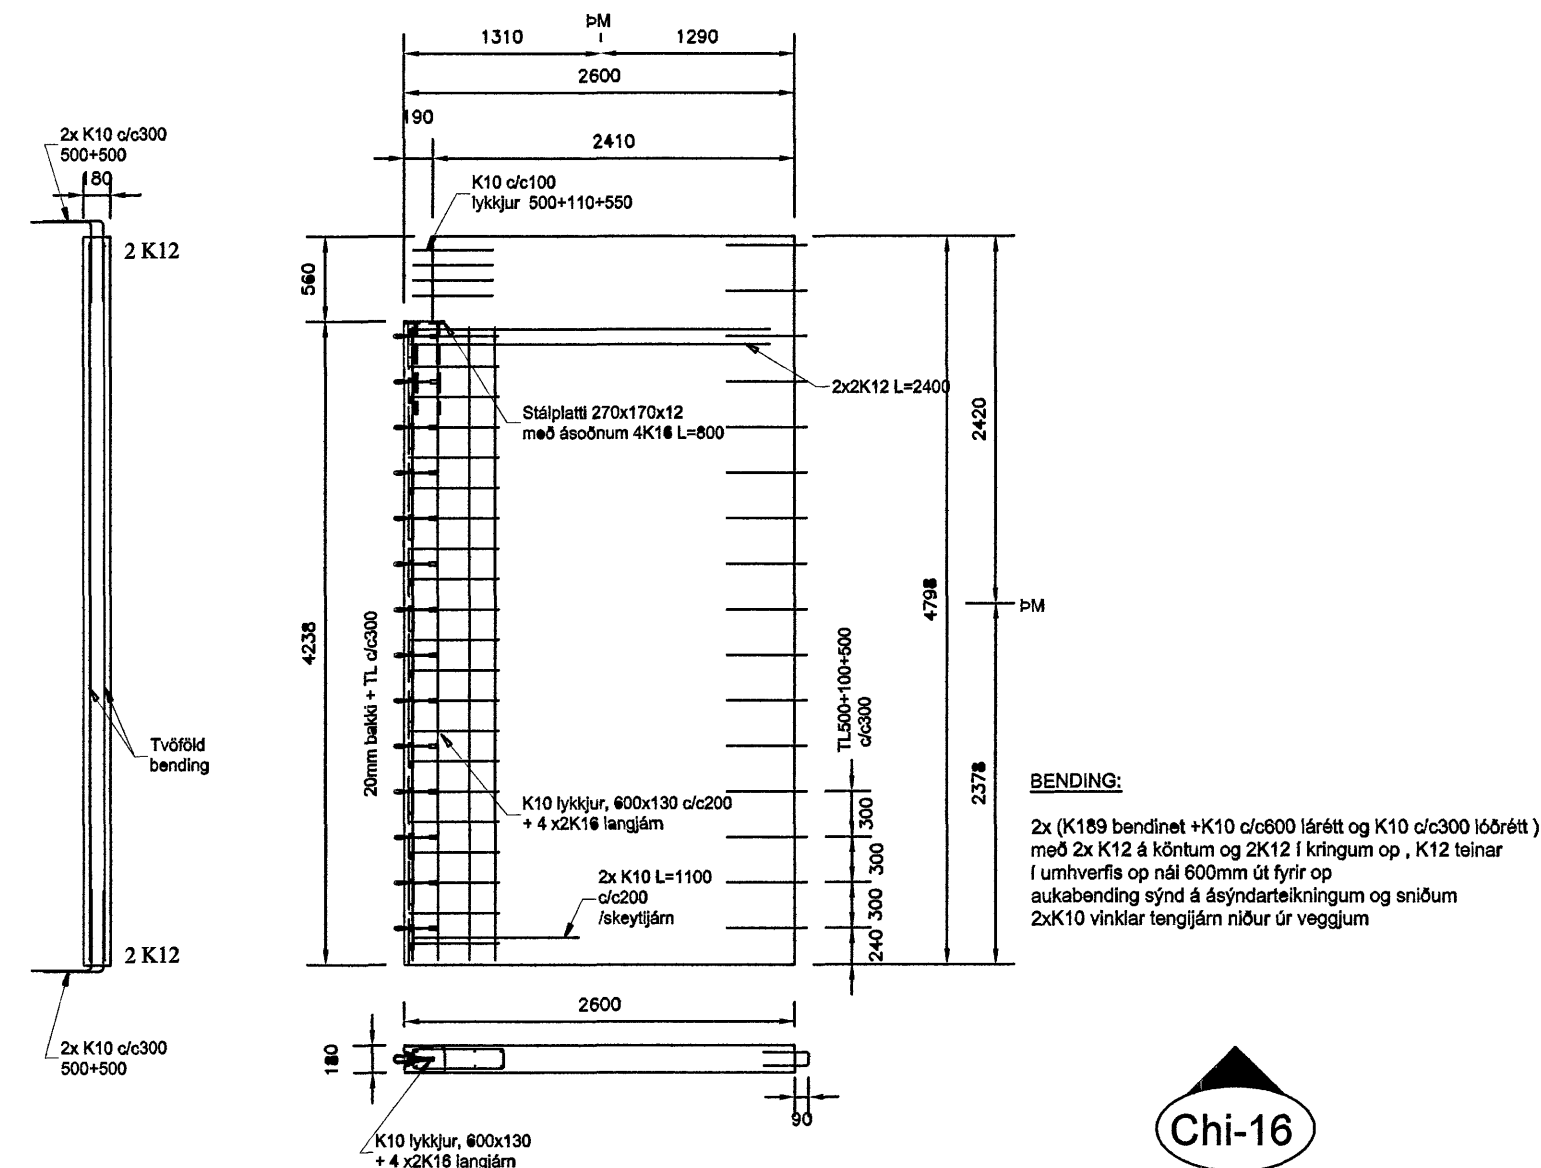

Chi-16

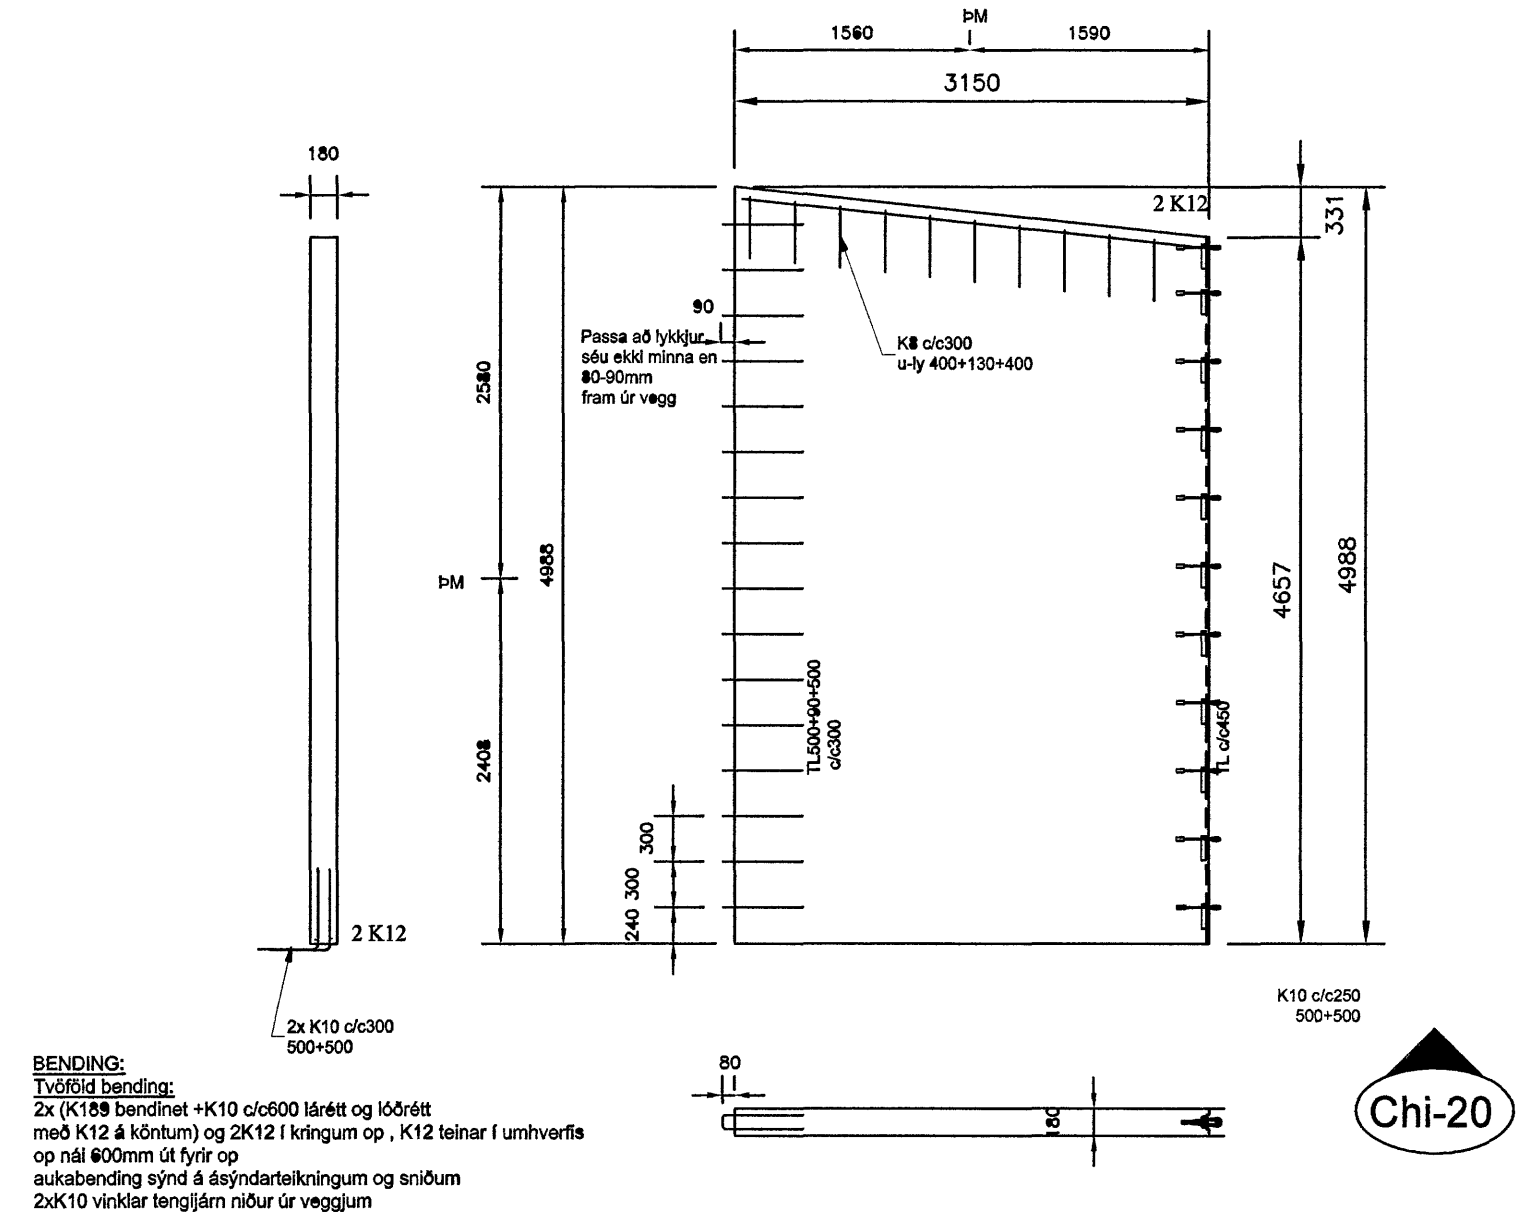

Chi-20

Byggingafröð Hagkerfið  
 Algjörtrétt þann  
 15 AUG 2007  
 C-G

Byggingafröð	Klettar ehf	Stofa	Cuxhavengata 1, Hafnarfirði
Sigurbjartur Halldórsson Laxakvífal 35, 110 Reykjavík	Kl. 230658-3479 f. 8759022	Bygging 13.08.07	Stofa
Sigurbjartur Halldórsson Ólafur Hermannsson	1:50	Einingarteikningar Chi-10 til Chi-20	<b>B119</b> 09-1