




Chi-01

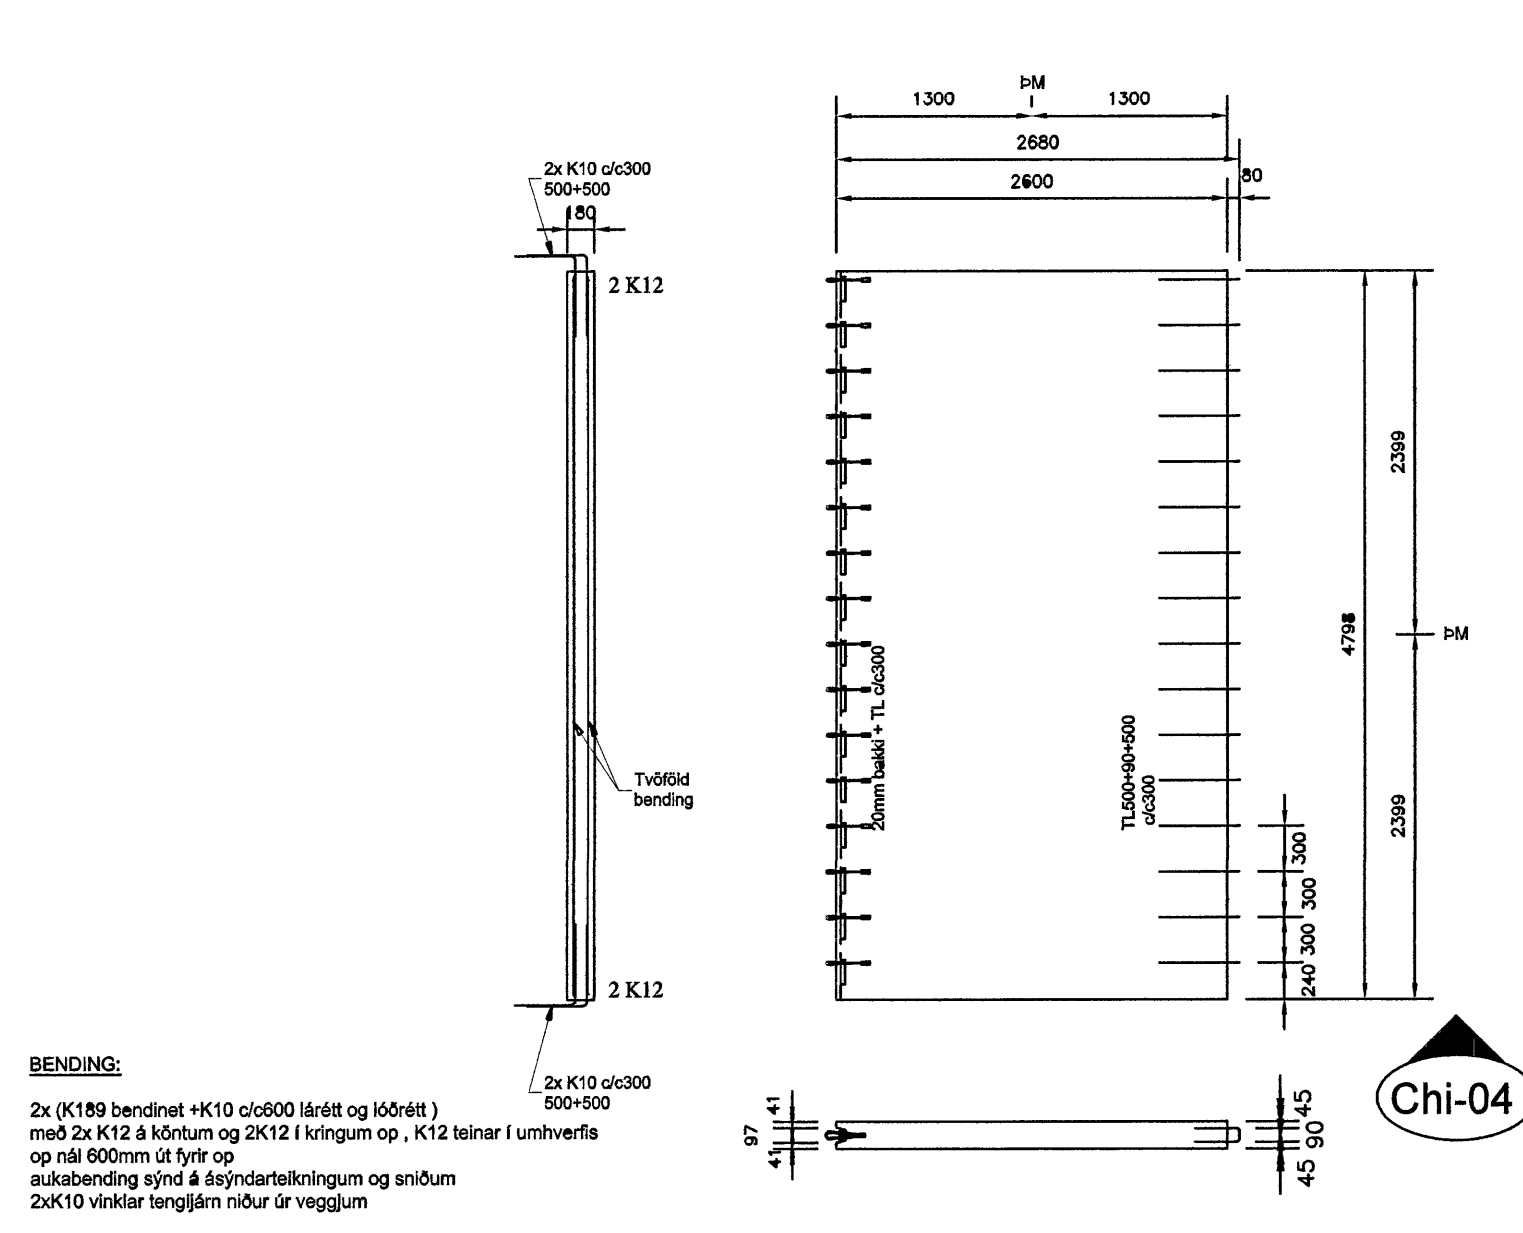


Chi-04

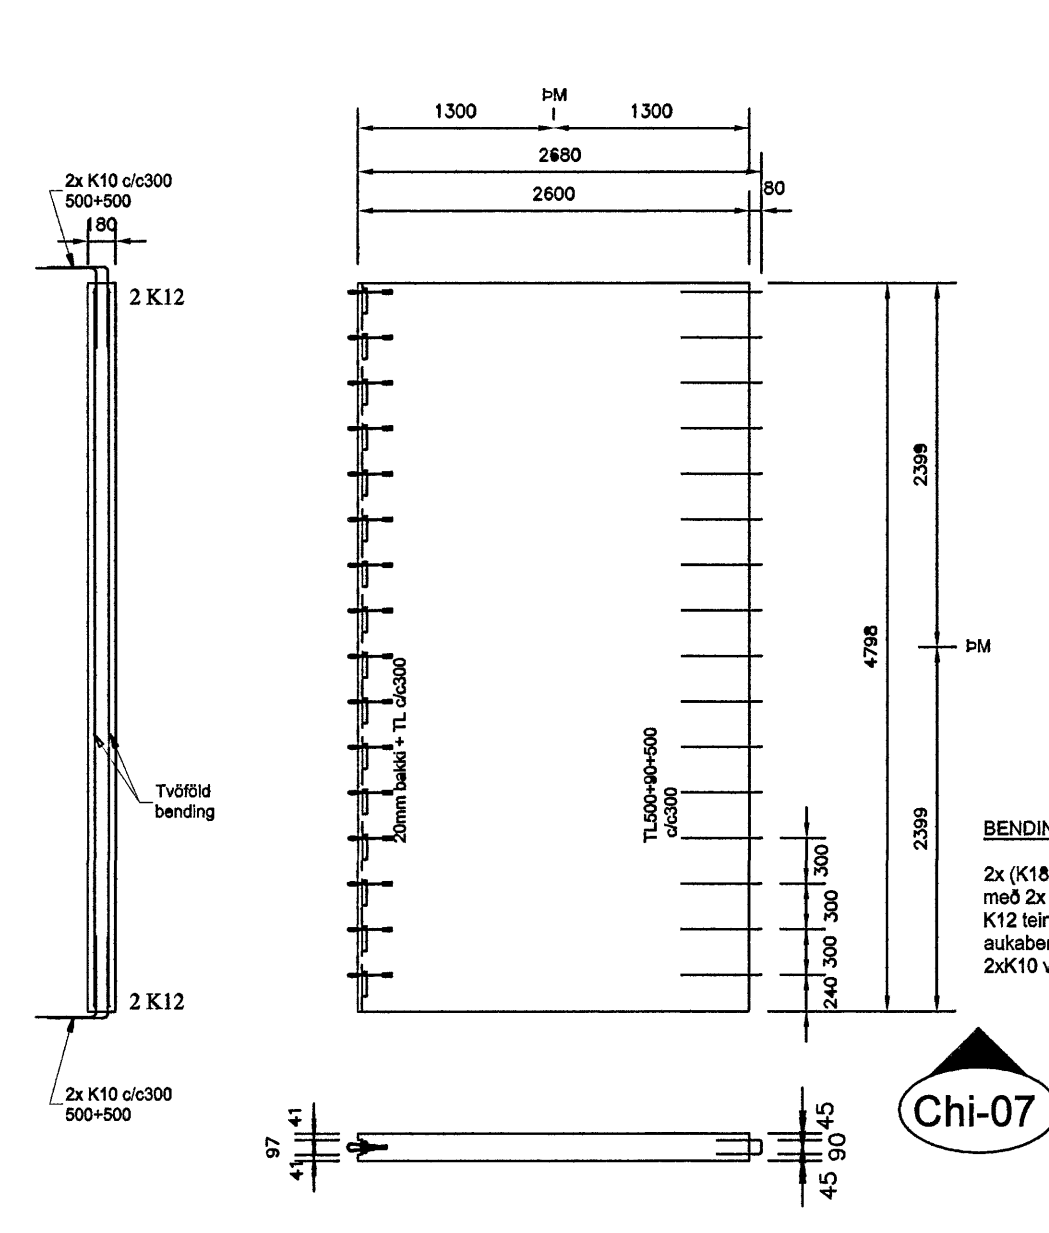


Chi-07

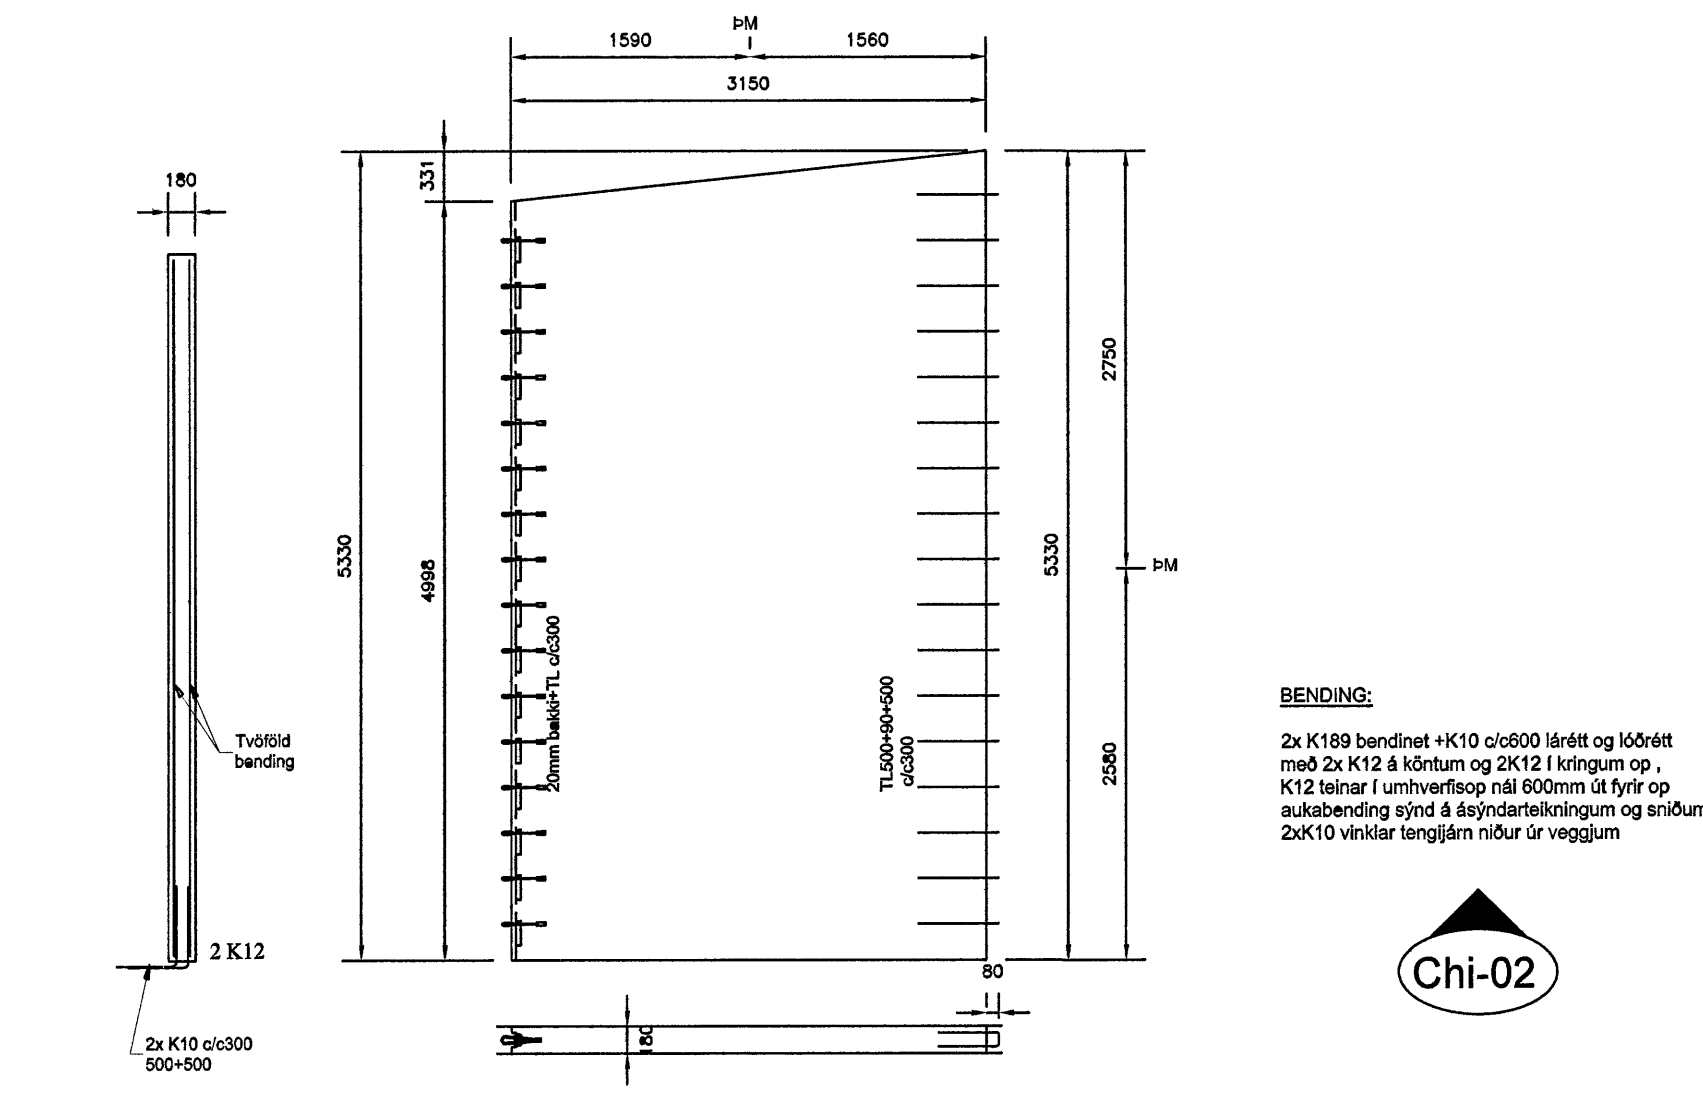


Chi-02

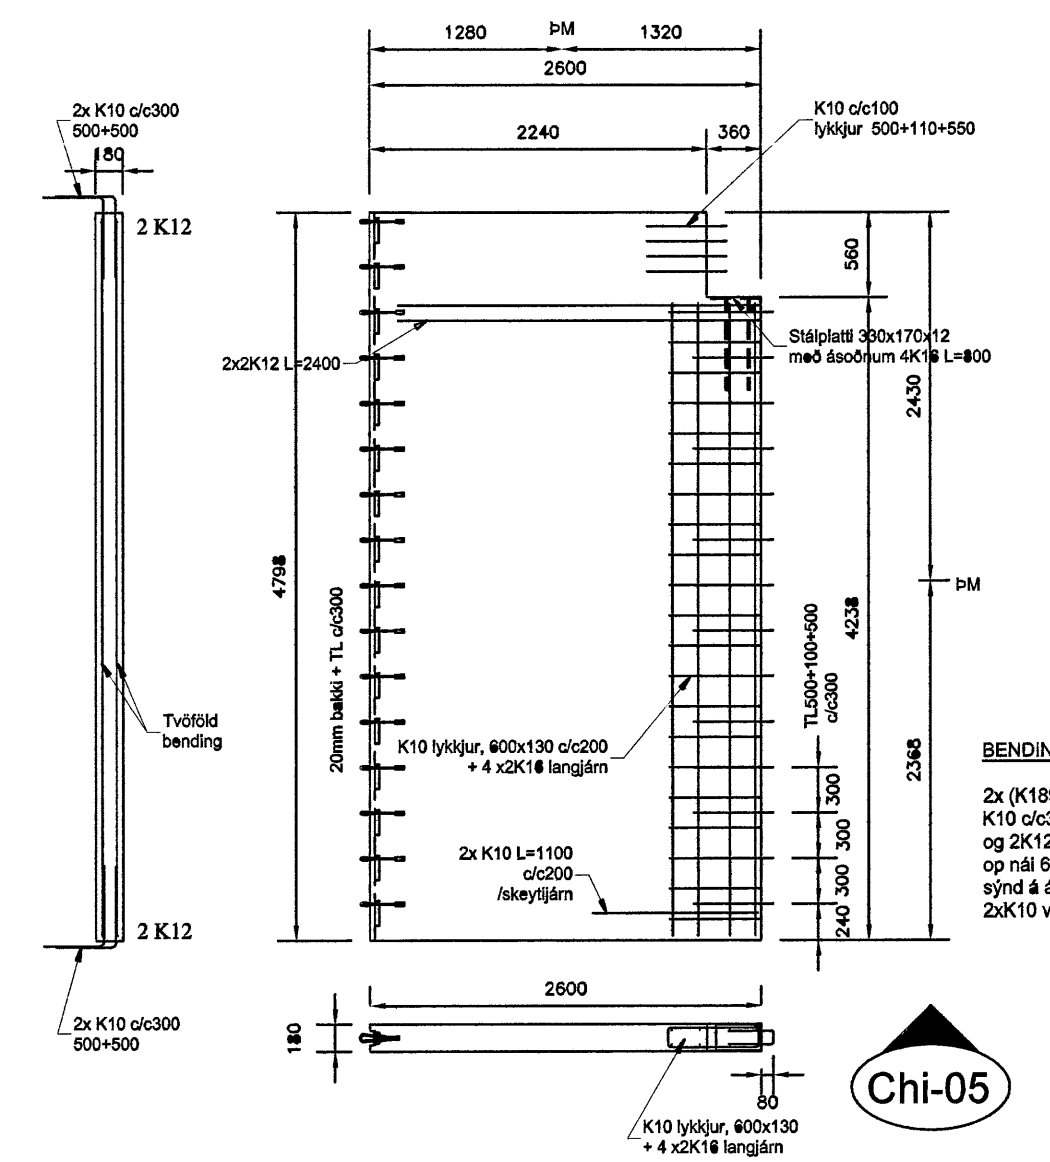


Chi-05

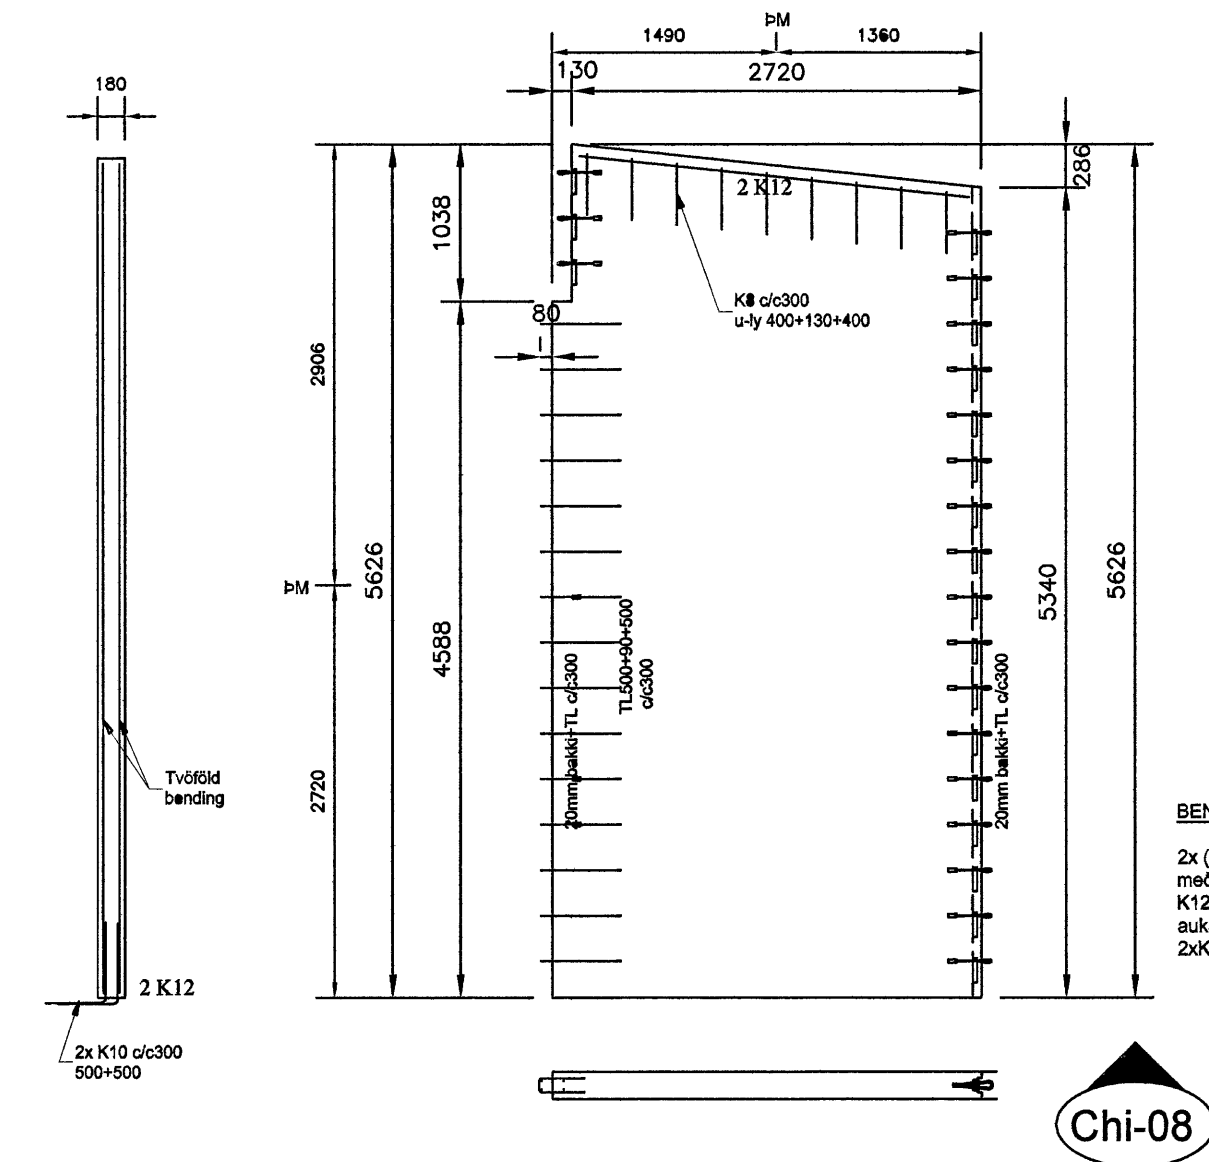


Chi-08

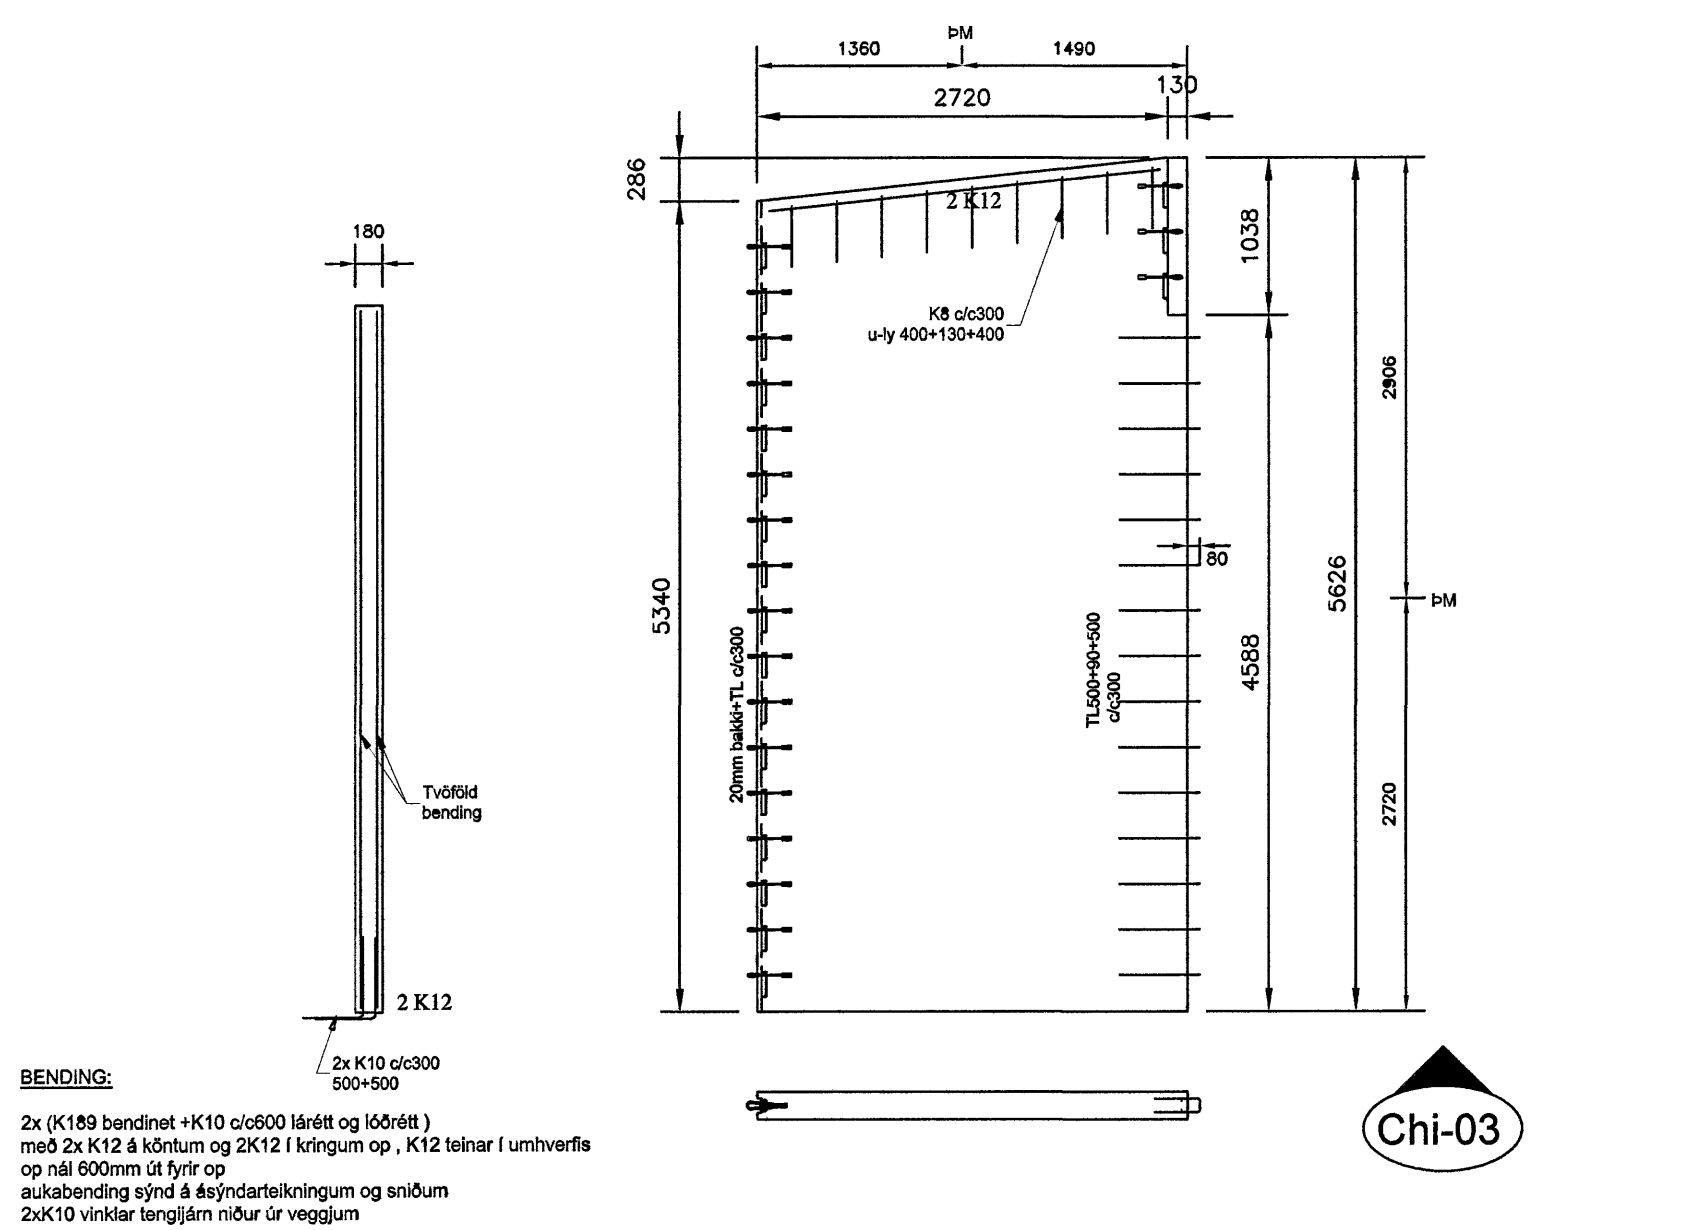

Chi-03

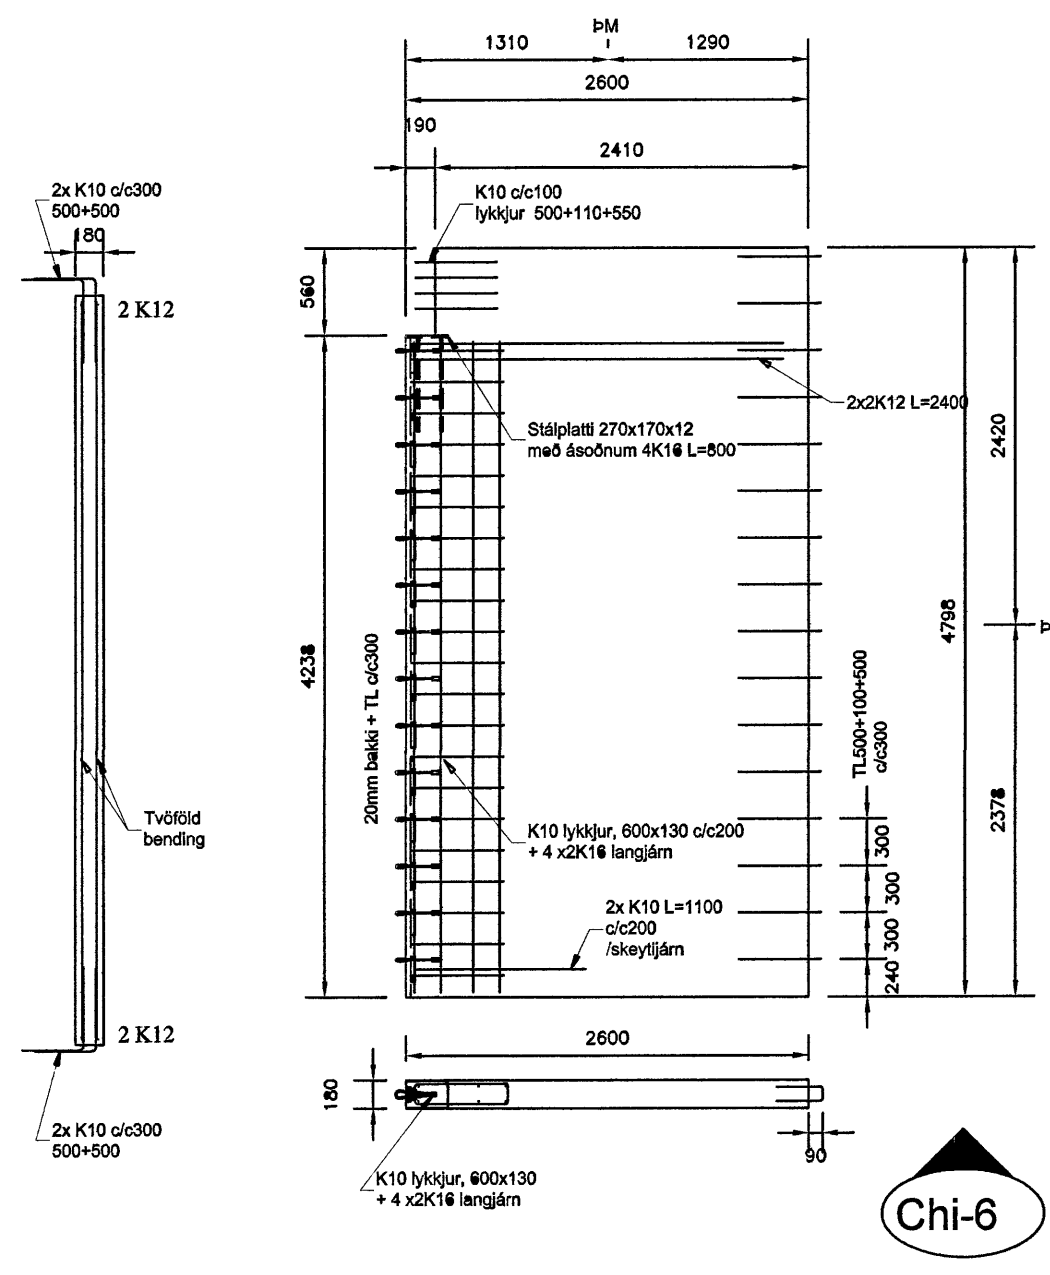

Chi-06

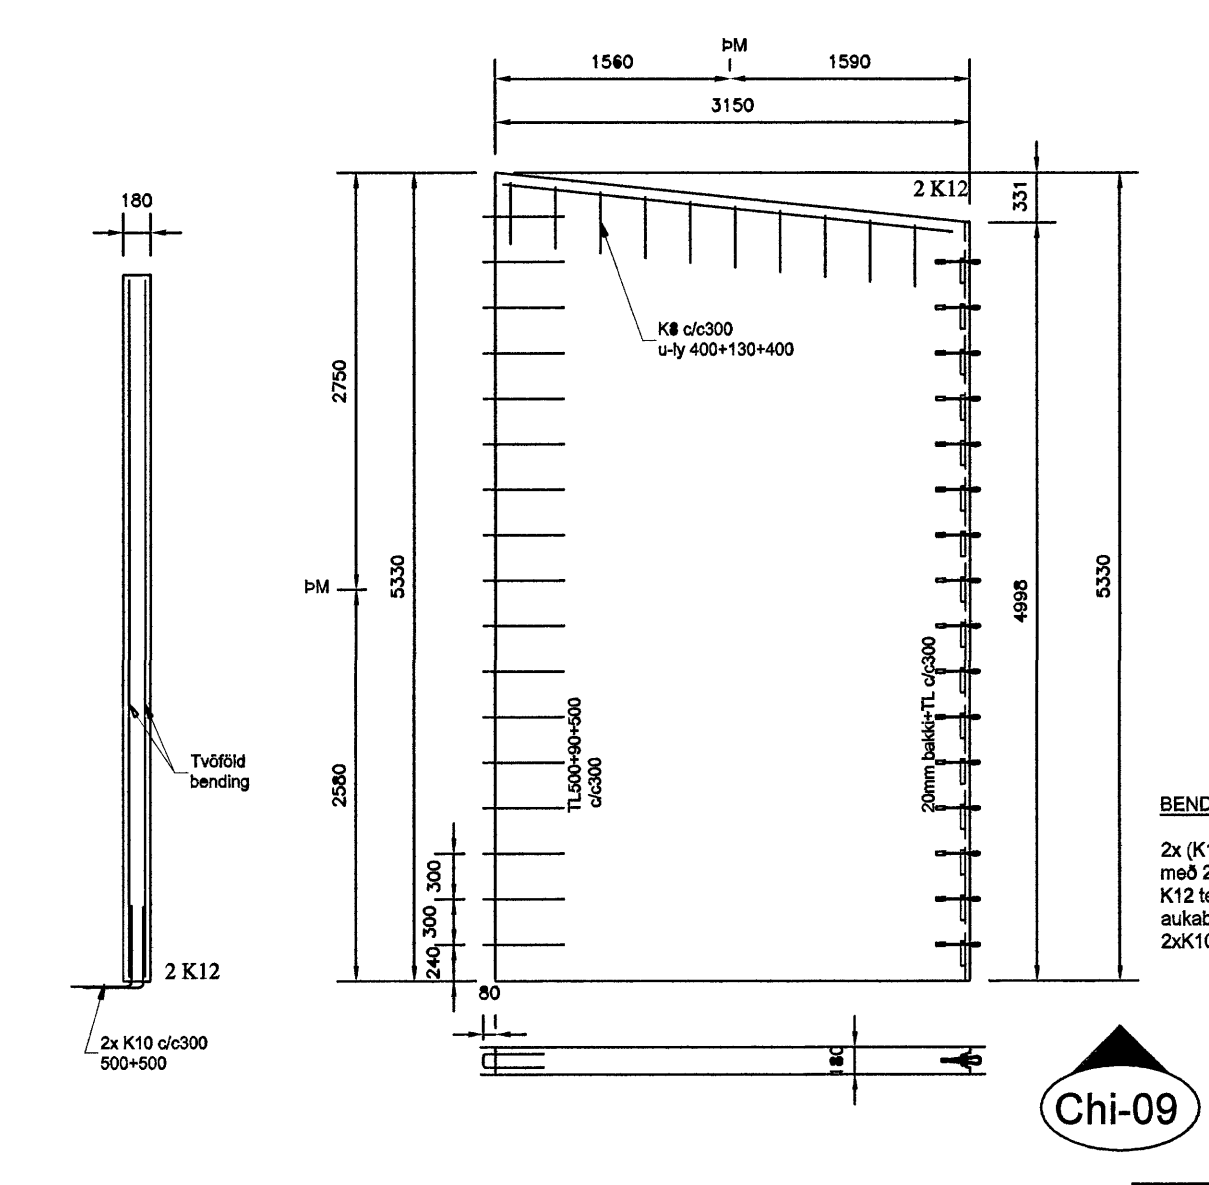

Chi-09

Byggingatulltrúi Hafnarfjarðar
Algjætt þann
15 AUG 2007
C.G.

Stofnun	Sigurbjartur Halldórsson Lavakvísl 35, 110 Reykjavík	hl. 2300558-3479 s: 9786022	13.08.07	Stofnun	Klettar ehf Cuxhavengata 1, Hafnarfirði
Stofnun	Sigurbjartur Halldórsson Ólafí Herraásson	1:50	1:50	Stofnun	Einingartekningar Chi-01 til Chi-09
Stofnun				Stofnun	B118 05-1