



STIGAEININGAR INNI
SI2 1:10

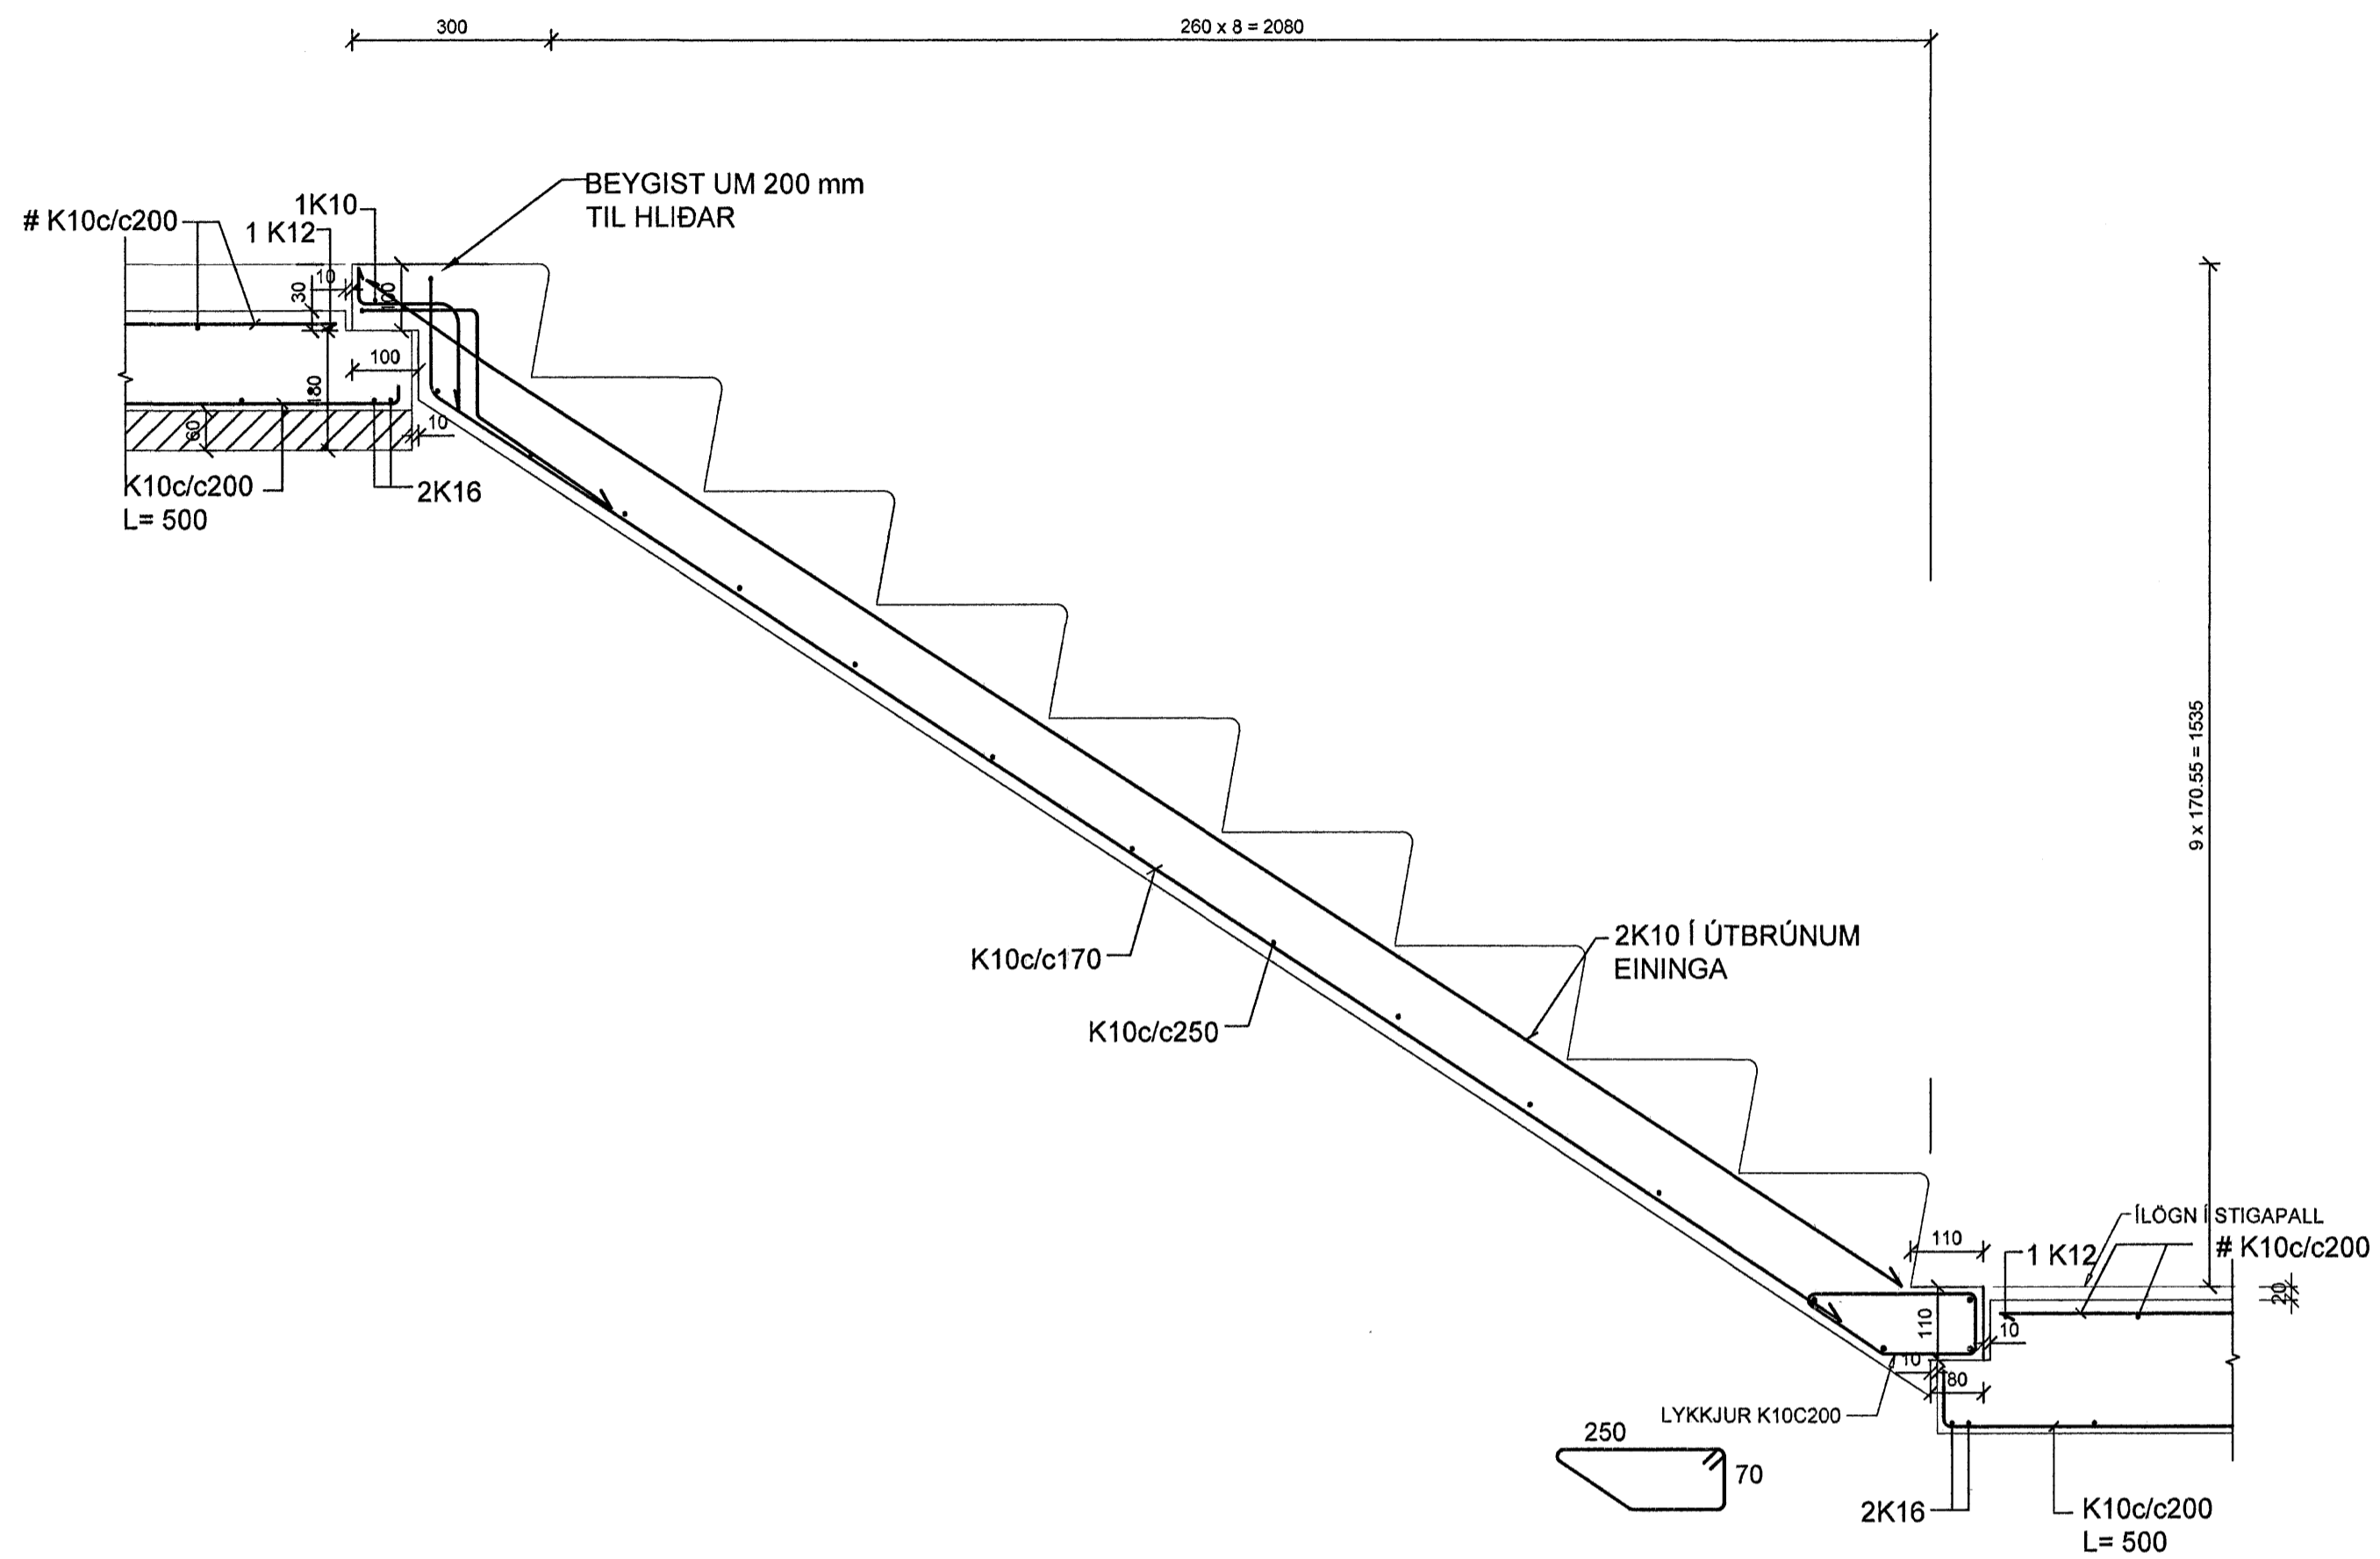


STIGAEININGAR INNI
SI1 1:10

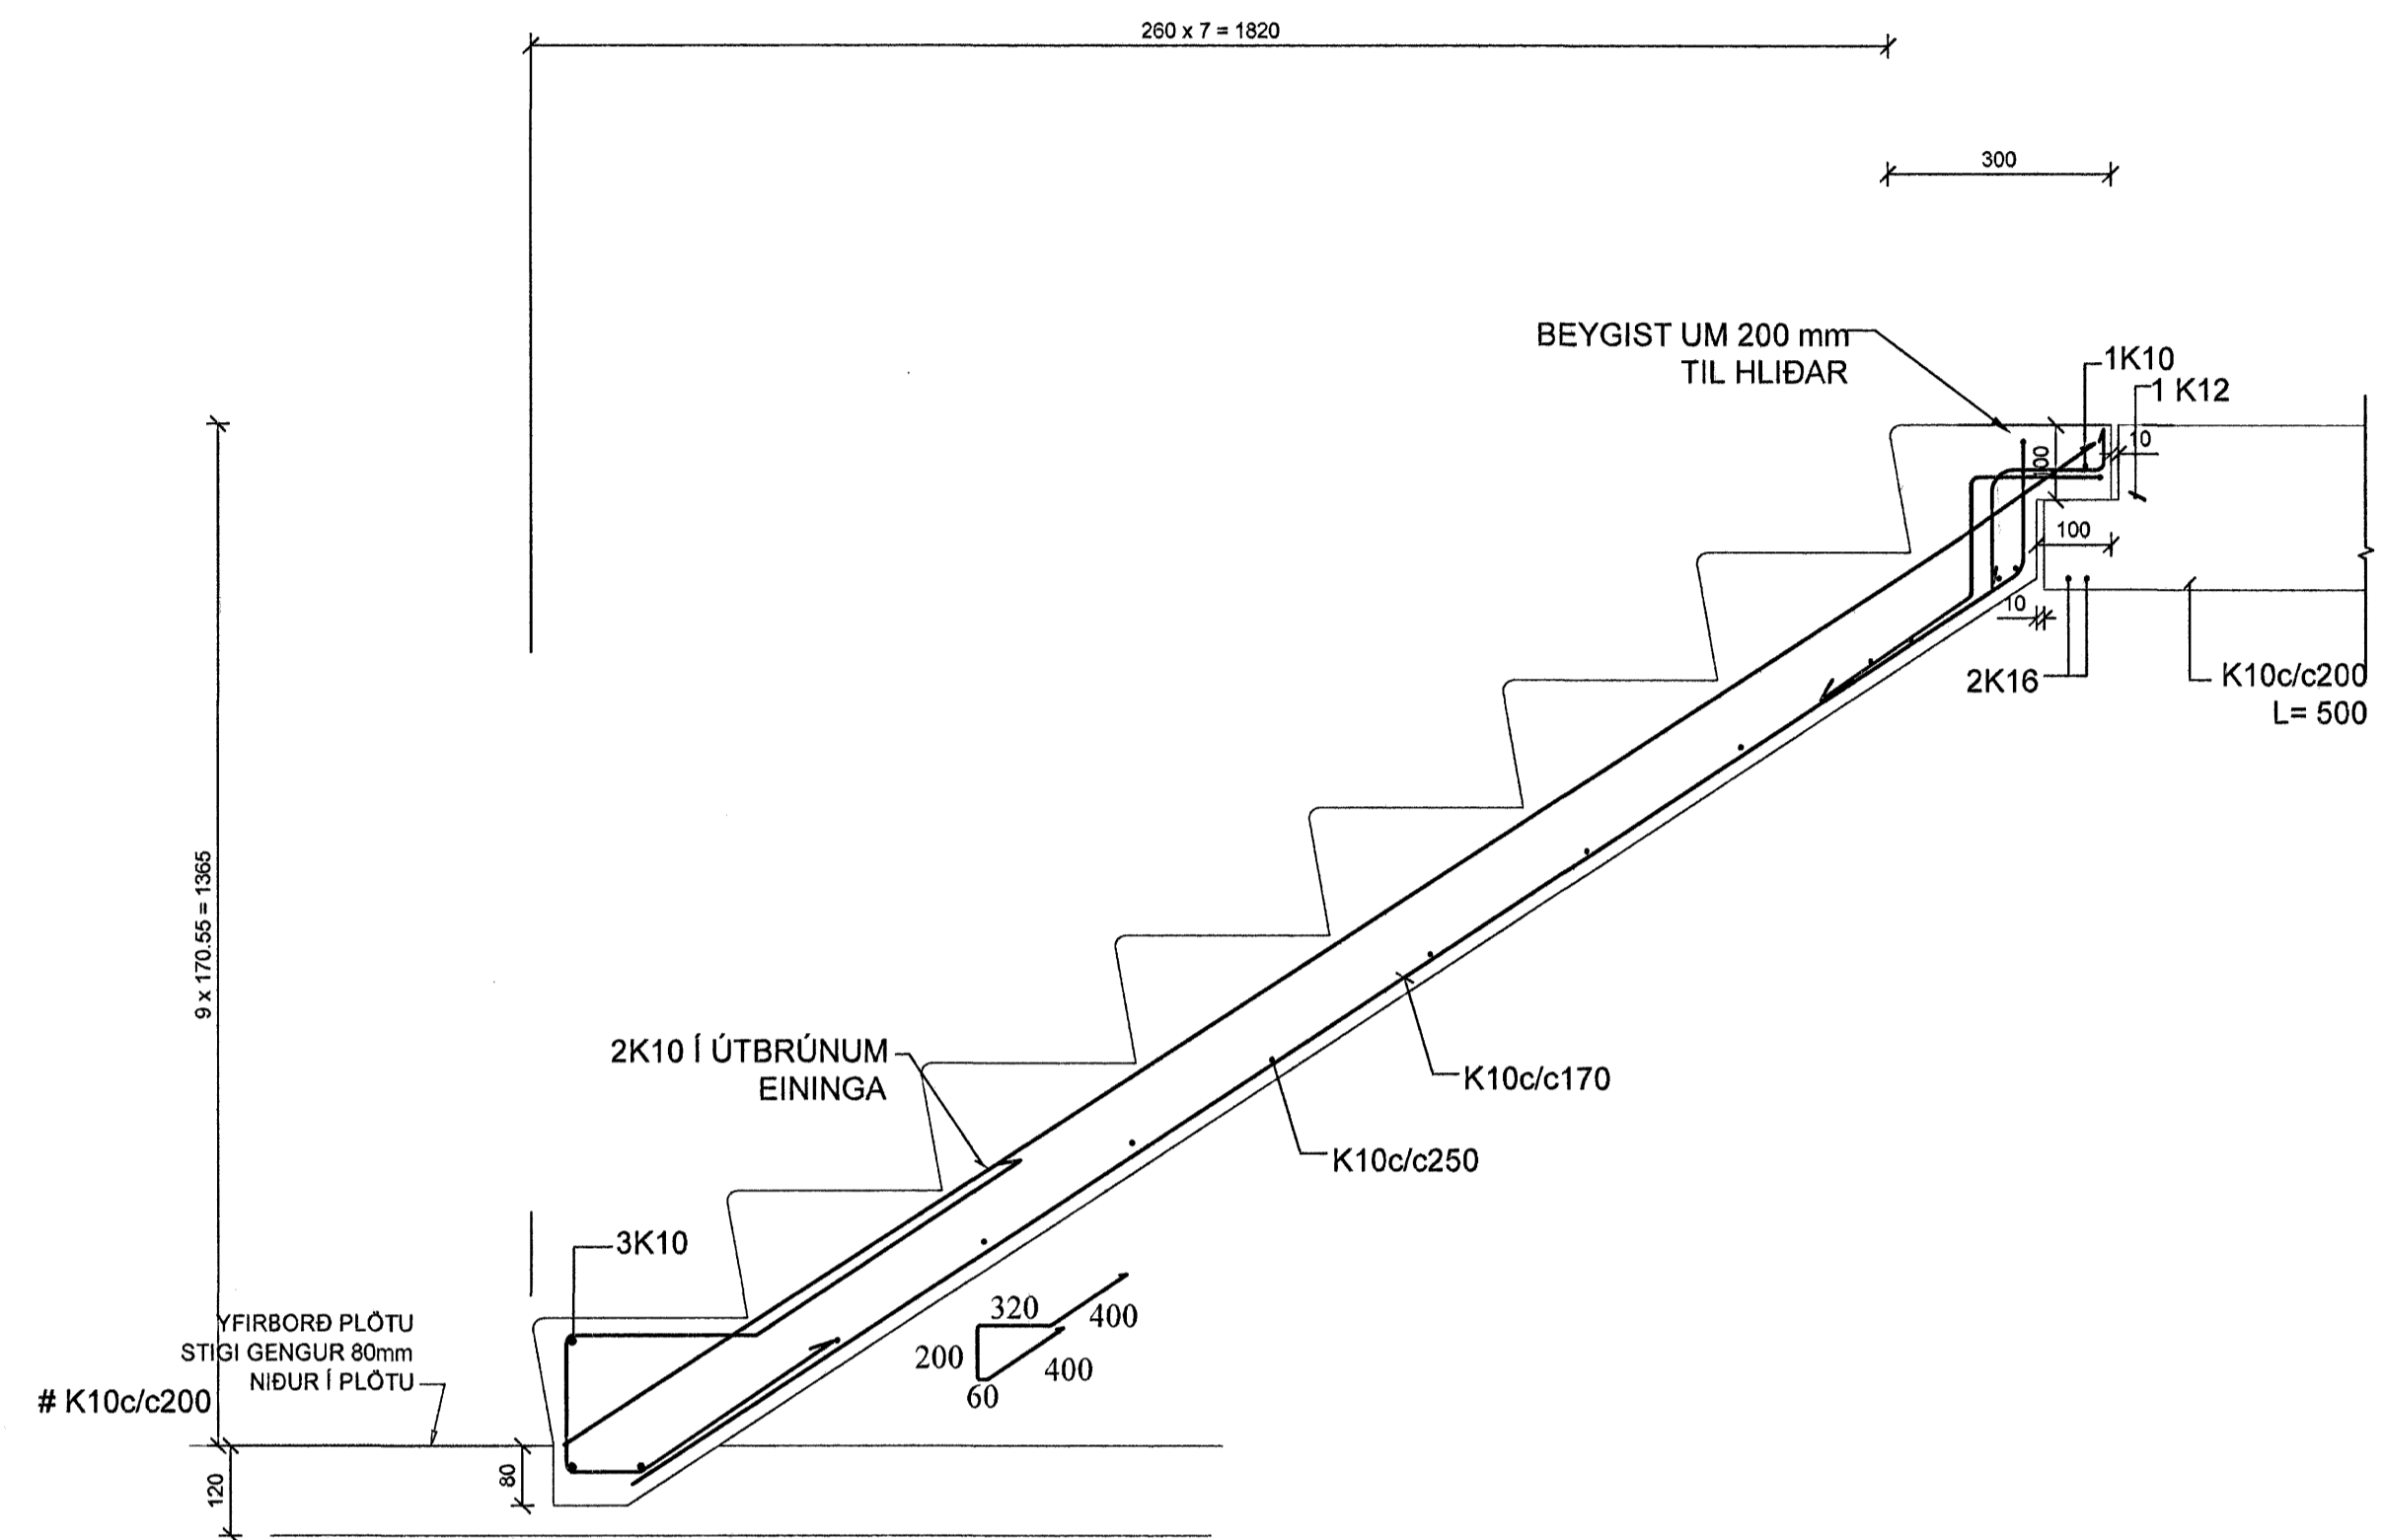

STIGAEININGAR INNI
SI2 1:10



STIGAEININGAR INNI
SI1 1:10

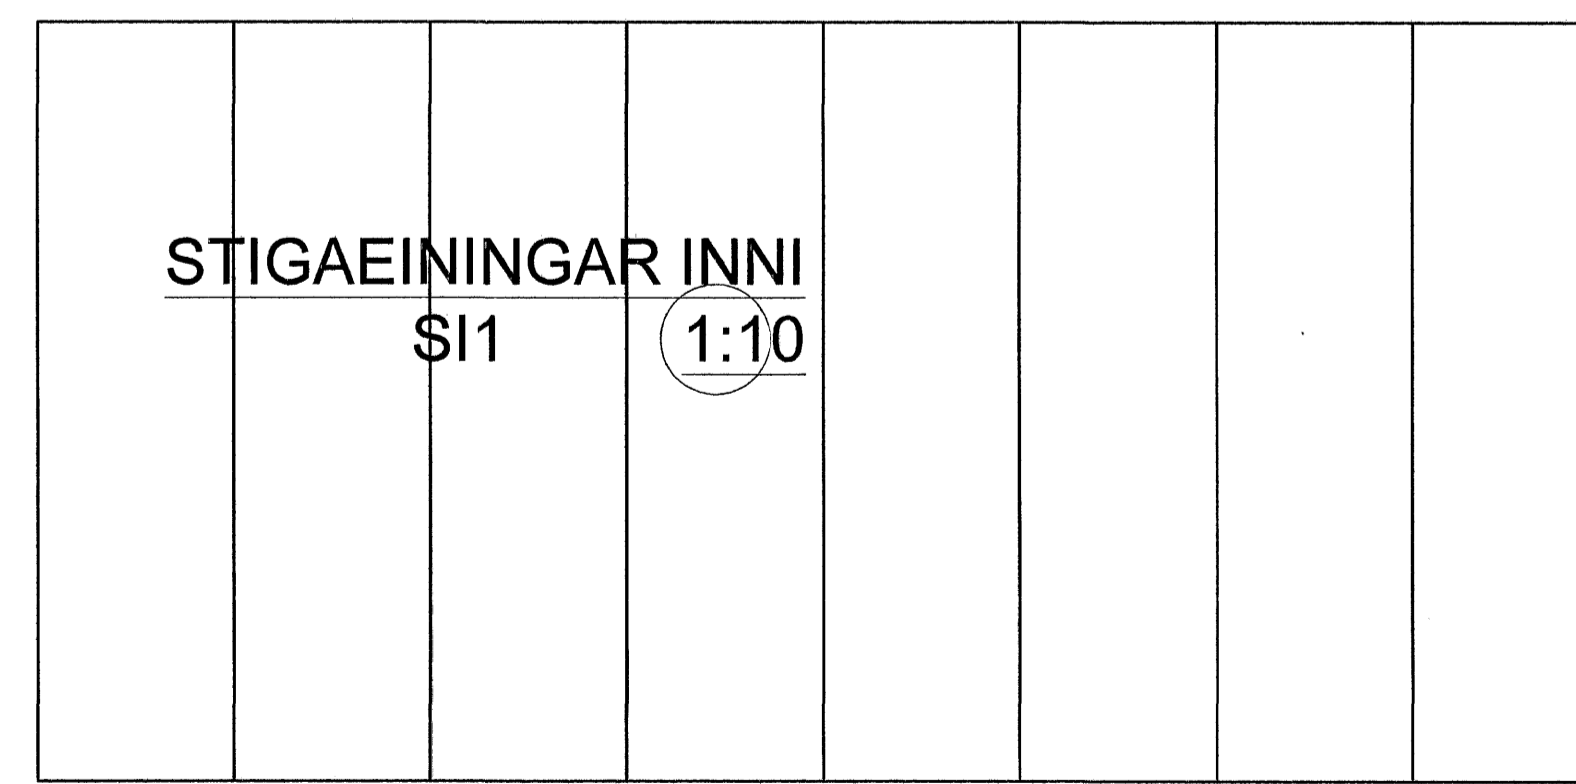

Byggingaulltrúi Hafnarfjarðar
Algreitt bann
21 AUG 2007
G.G.

Verkfræðistofa Hauks Ásgeirssonar e.h.f.
VHÁ Dalvegur 18, 201 Kópavogur
Sími 534-8815 Farsími 897-8132
e-mail: haukur@vha.is
Kennitala: 560600-3050

Hannað H.A. Teiknað H.A. Samþykkt: *[Signature]*
Kennitala 301255-4629

FURUÁS 28
HAFNARFIRÐI
BURÐARVIRKI
EININGARSTIGAR

Mkv. 1:10 Teikn. nr. 2-1.3 Verk nr. 200
Skýrningar nr.: 2010

Antun samræmingarstíðnaðar: *[Signature]* Útgáfa Dags. A JUL 07