


SNID 6 1:20

Byggingafrulltrúi Hafnarfjarðar  
 Afgreitt þann  
 21 AUG 2007  
 G.G.

SKÝRINGAR

STEYPA S-250. SEMENTINNIHALD = 300kg/M  
 STEYPUHULA Í ÖTVEGGJUM = 30mm  
 STEYPUHULA Í PLÖTU = 20mm  
 BENDISTÁL Ks410

BENDING VEGGJA ÖTVEGGJIR TVÖFÖLD GRIND K10 c/c 150# Milliveggir tvöföld grind K10 c/c 150# Milliveggir einföld grind K12 c/c 150#
--

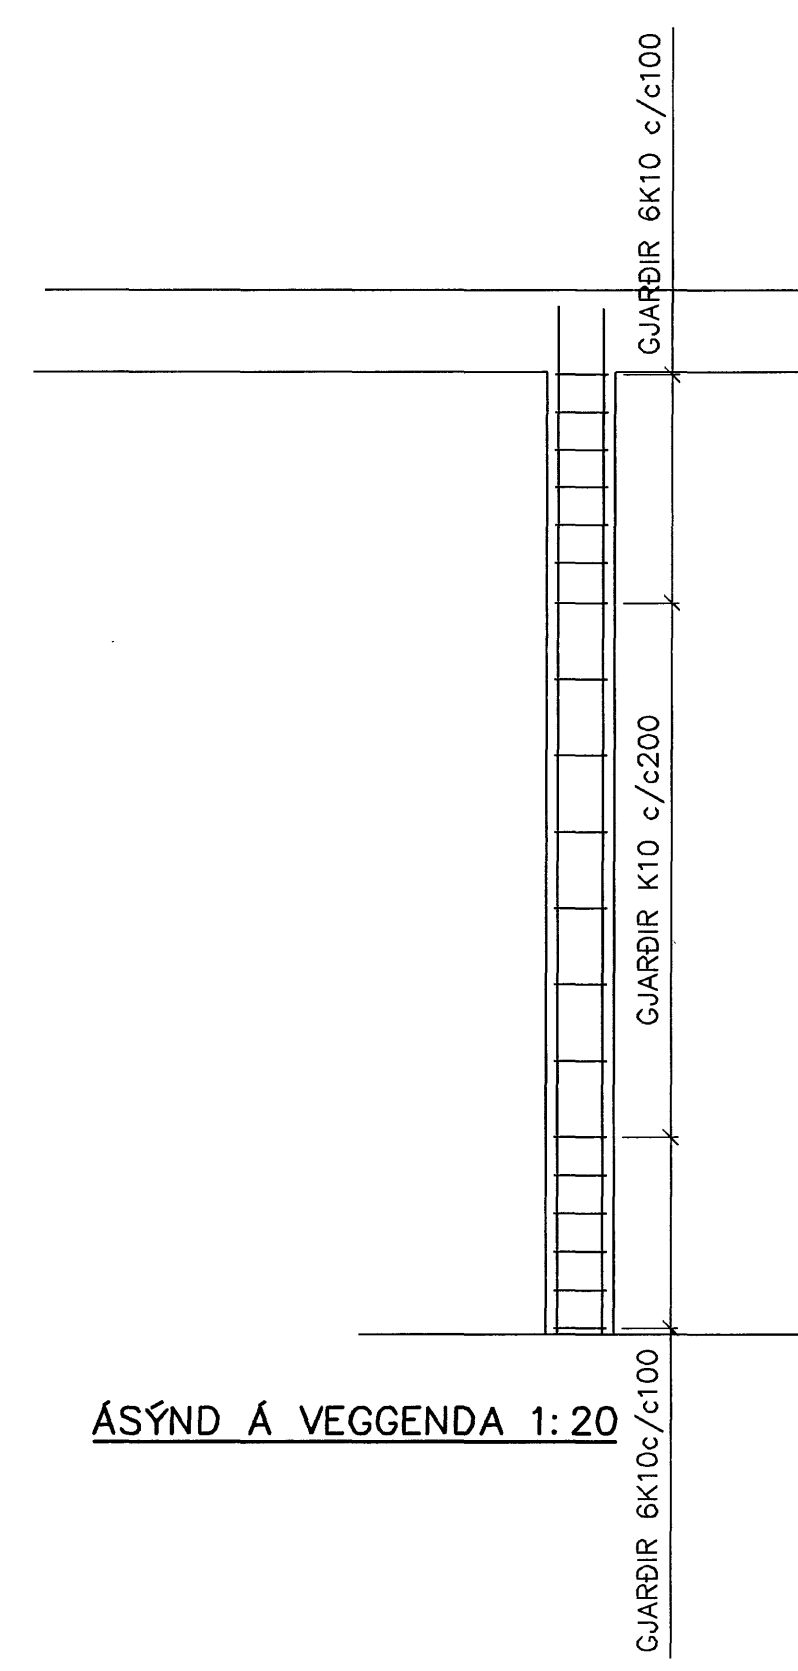

ÁSYND Á VEGGENDA 1:20

Br.	Dags.	Eðil breytinga	Sign
<b>ESKIVELLIR 21</b> <b>HAFNARFIRÐI</b> BENDING VEGGJA KJALLARA BENDING PLÖTU YFIR KJALLARA MKV. 1:50 1:20 DAGS. JÚLÍ 2007 VERK NR. 2717 TEIKN. NR. 1-02 HANNAÐ SIG. ÞORLEIFSS. KT. 241148-3009 TEIKNAD G.H. YFIRFARID <b>TEIKNIÞJÓNUSTA</b> SIGURÐAR ÞORLEIFSSONAR ehf STRANDGÖTU 11 220 HAFNARFIRÐI Sími 555-4255 FAX 565-2875 E-mail ts@simnet.is			