


FJÓLUÁS 12

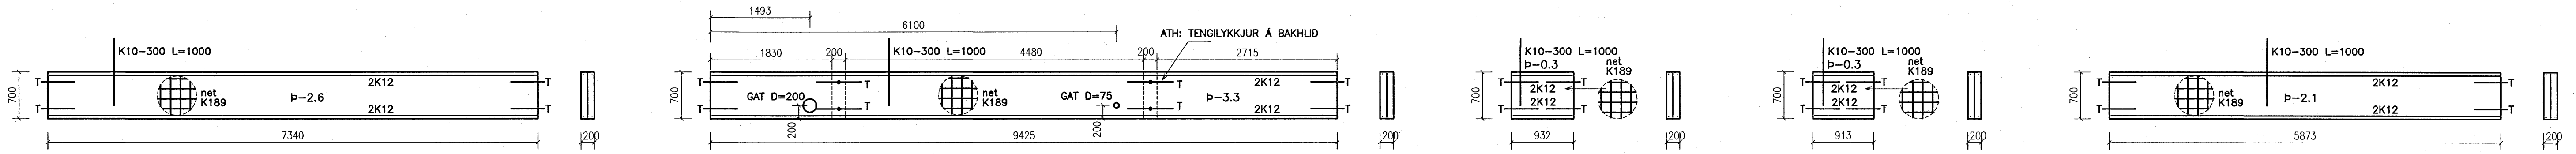


VEGGEINING V1 1:50

VEGGEINING V2 1:50

VEGGEINING V3 1:50

VEGGEINING V4 1:50

VEGGEINING V5 1:50

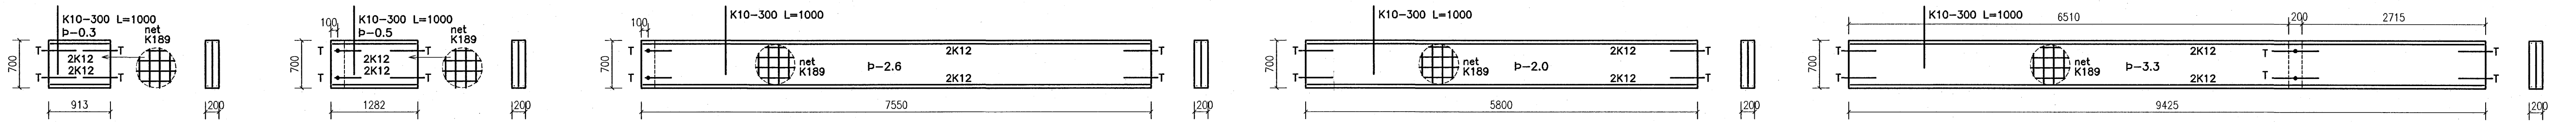


VEGGEINING V6 1:50

VEGGEINING V7 1:50

VEGGEINING V8 1:50

VEGGEINING V9 1:50

VEGGEINING V10 1:50

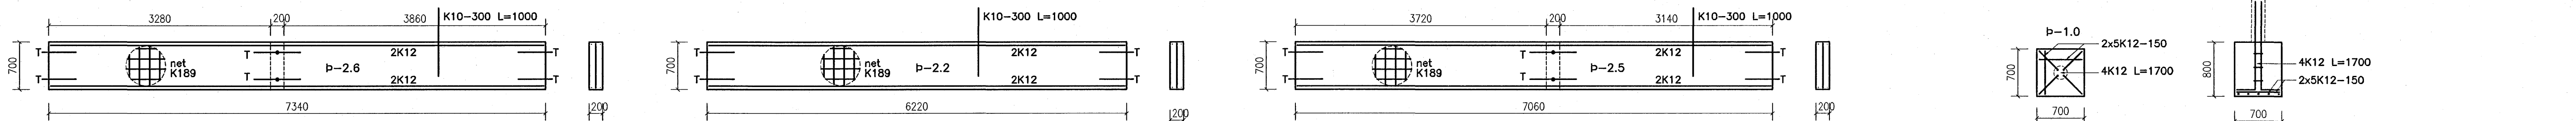


VEGGEINING V11 1:50

VEGGEINING V12 1:50

VEGGEINING V13 1:50

SÚLUEINING U1 1:50
FJÓLUÁS 12 - 3 STK

FJÓLUÁS 14

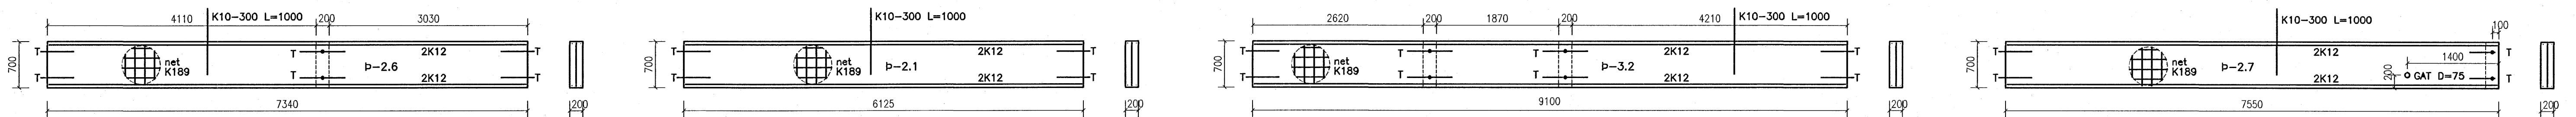


VEGGEINING V14 1:50

VEGGEINING V15 1:50

VEGGEINING V16 1:50

VEGGEINING V17 1:50

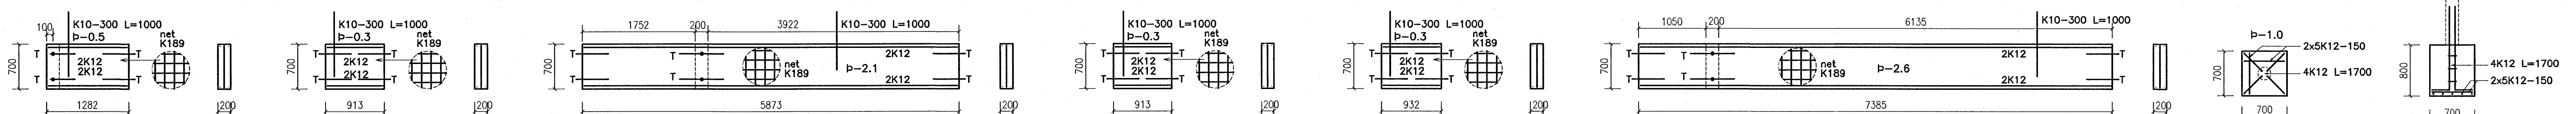

VEGGEINING V18 1:50

VEGGEINING V19 1:50


VEGGEINING V20 1:50

VEGGEINING V21 1:50

VEGGEINING V22 1:50

VEGGEINING V23 1:50

SÚLUEINING U1 1:50
FJÓLUÁS 14 - 2 STK

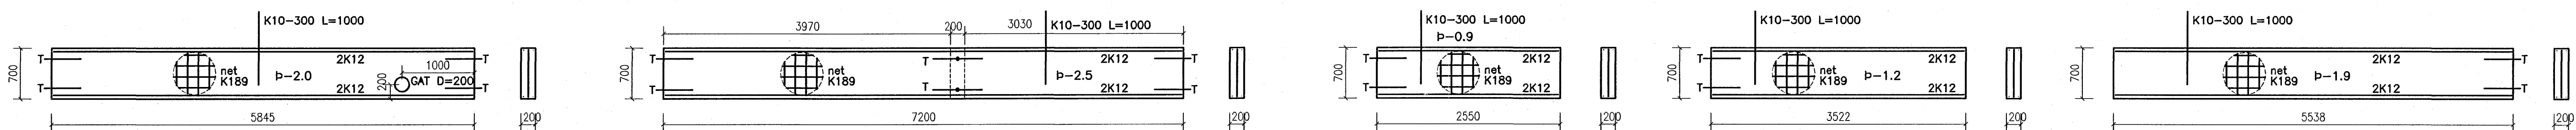

VEGGEINING V24 1:50

VEGGEINING V25 1:50

VEGGEINING V26 1:50

VEGGEINING V27 1:50

VEGGEINING V28 1:50

Byggingaútlitri Hafnarfjörður
Aligent þann
21 AUG 2007
G.G.

NR.	DAGS.	BREYTING	NR.	DAGS.	BREYTING

SKÝRINGAR
SKÝRINGAR SJÁ TEIKN B001
SNID OG SÉRM. SJÁ TEIKN B004 OG B005
EININGAR ERU TEIKNADAR SÉDAR FRA MERKINGU Á GRUNNMÝND B002
JÁRNÞENDING Á UNDIRSTÖÐUEININGUM SKAL VERA 2K12 EFAST OG NEDST

Í MIDJU UNDIRSTÖÐUEININGA KOMI NET K189
T: TENGILYKKJUR SJÁ SÉRMYNDIR
TENGLARN GR UNDIRSTÖÐUEININGUM Í GÓLFPLÖTU
K10-300, L=1000 mm
p: ÞYNGD EININGAR Í TONNUM

4/7078
SEMUNDUR EIRIKSSON 261249-2949

FJÓLUÁS 12 - 14
220 HAFNARFJÖRDUR

KLÖPP
KLÖPP ARKITEKTAR-VERKFRÆÐINGAR EHF
NETHYL 2E, PÓSTHÖLF 10050, 130 REYKJAVÍK
SÍMI 577 2277, 699 7747 - klopp@simnet.is

HEITI TEIKN. UNDIRSTÖÐUR
STEYPTAR EININGAR
MÆLIKVARDI 1:50 DAGS. JÚLÍ 2007
TEIKNING B 003 VERK V 06-401
BREYTING YFIRFARID S.E.