



GRUNNMYND STÖÐVEGGJA 1:50

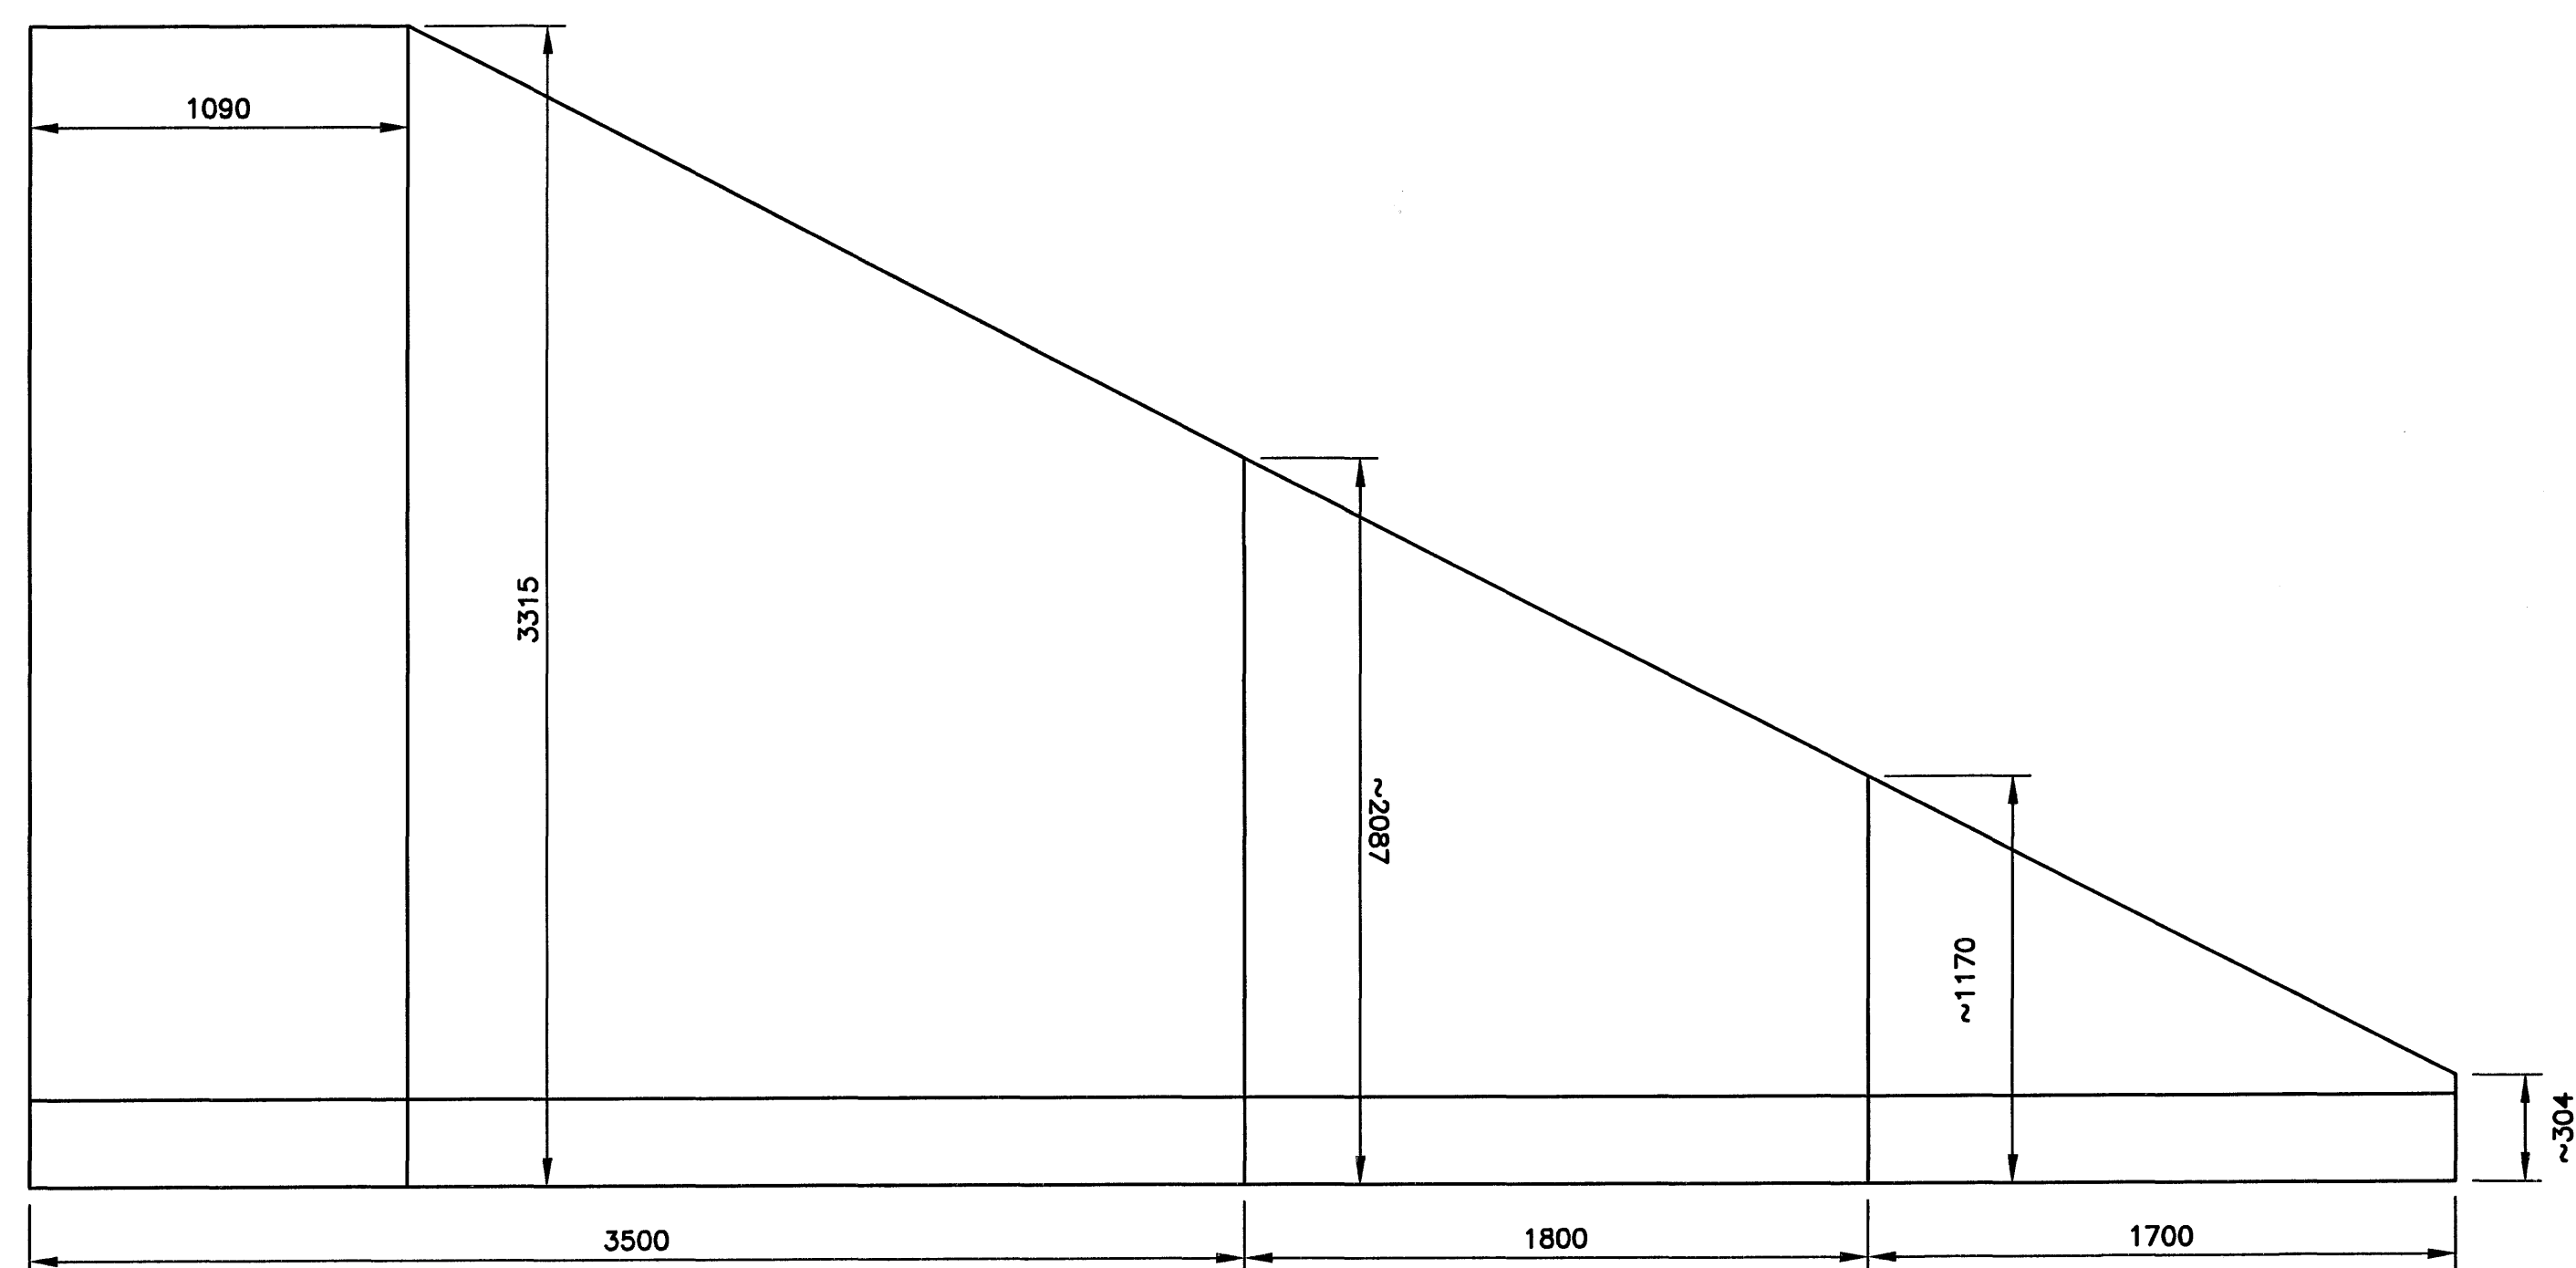

LANGSNID STÖÐVEGGJA 1:20


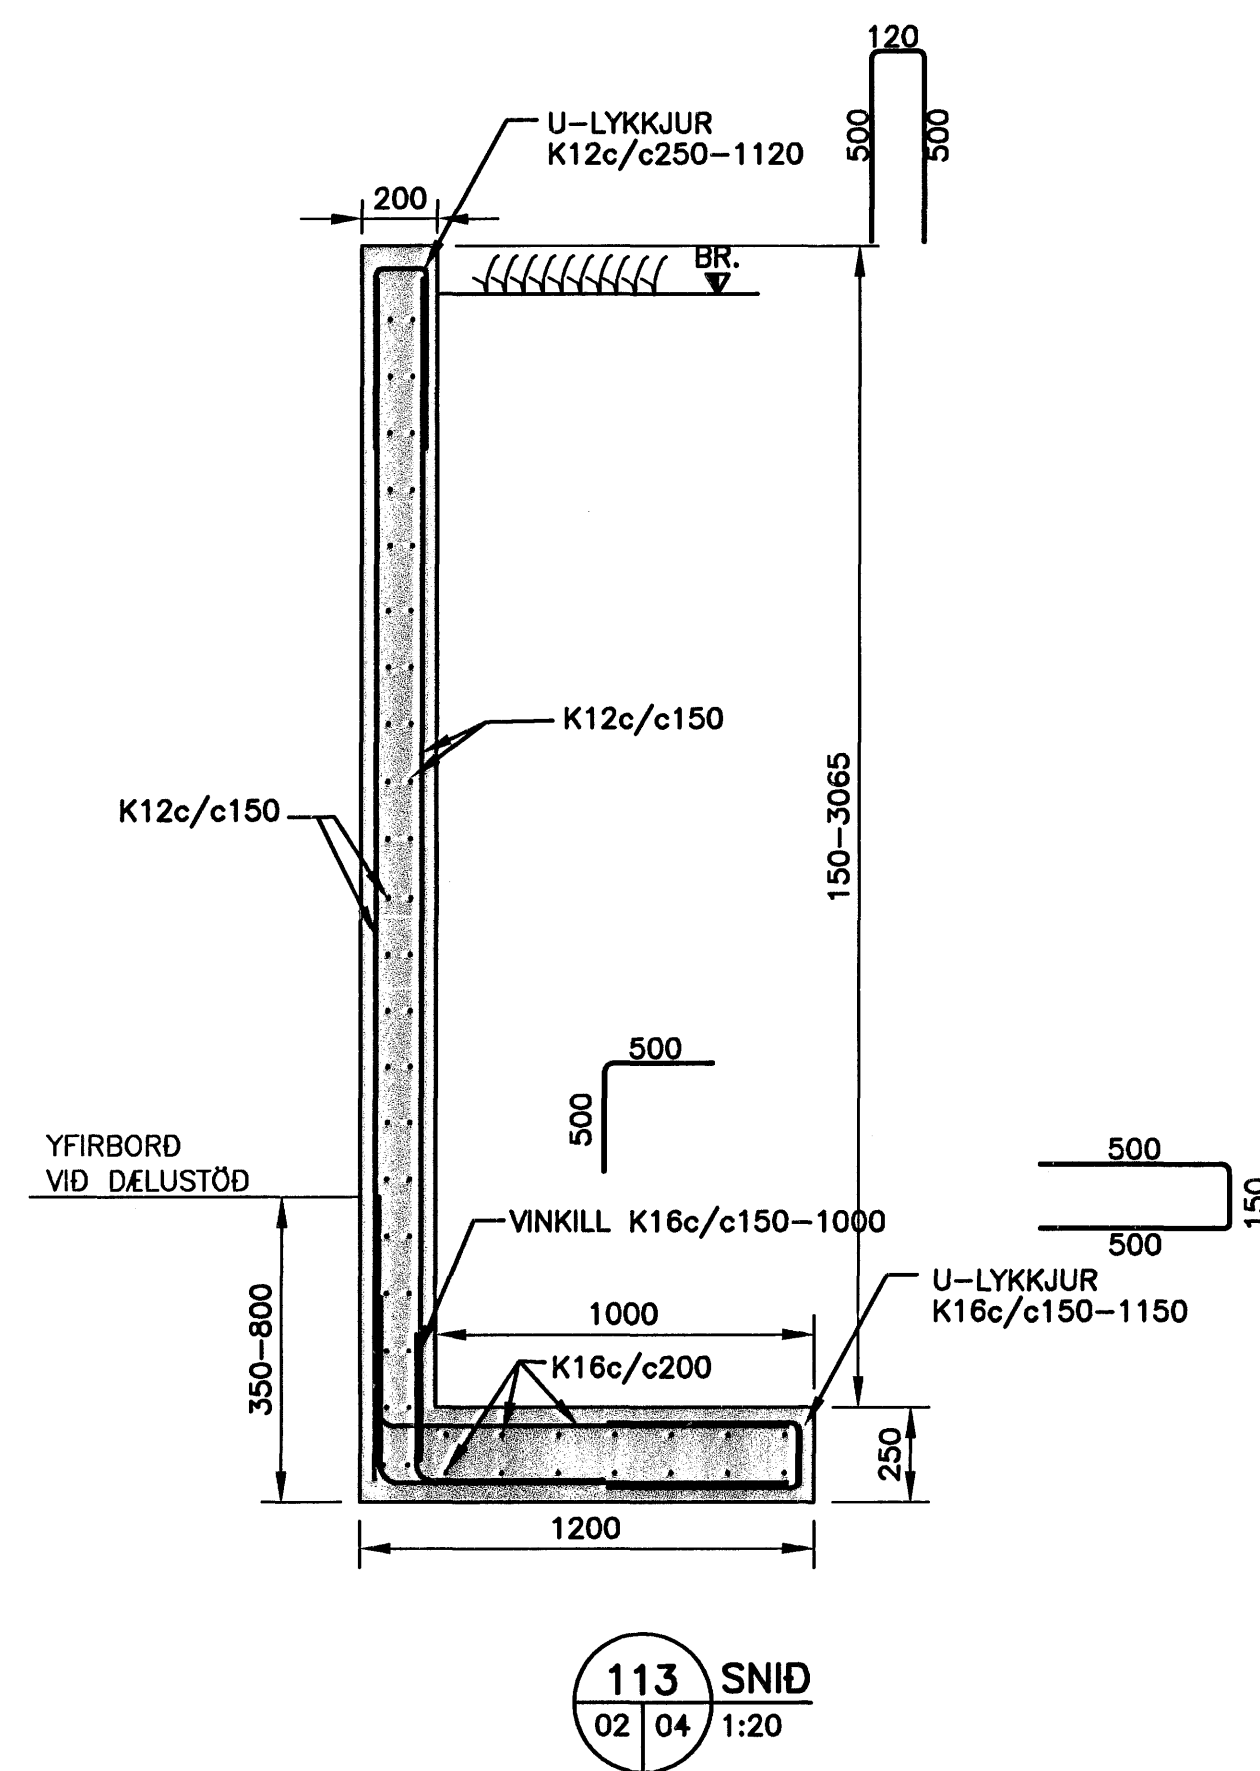


113 SNID
02 04 1:20

ÓTGÁFUFRILL			
NÖMUR:	DAGS:	SKÝRINGAR:	HANNAÐ:
B1	16.07.2007	BYGGINGARTEIKNING	PG
DAGS. UNDRSKRIFTAR:		NAFN OG KT. SAMRÆMINGARHÖNNUNAR:	
UNDRSKRIFT SAMRÆMINGARHÖNNUNAR:			

- SKÝRINGAR**
- SJÁ ALMENNAR SKÝRINGAR Á TEIKN. B01.
 - FRÁGANGUR Á STEYPTU YFIRBORDI SKAL VERA SKV VERKLÝSINGU.
 - STEYPUHULA ER 40MM Á STÖÐVEGG

Byggingatillitrii Hafnarfjarðar
Alfreitt þann
22 AUG 2007
G. G.

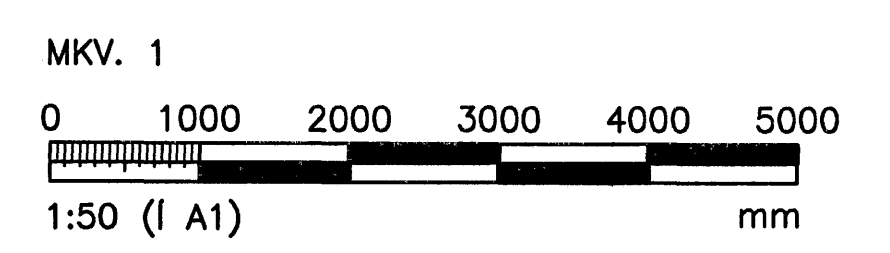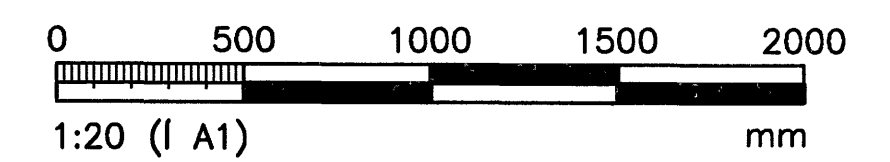

ÖLL AFMÖT OG AFMÖTUN TEIKNINGAR, AD HLUITA EDA HEILD, ER HÁÐ SKRIFLEGU LEYFI HÖFUNDNA.

VGK HÖNNUN
 GRENSÁSVEGI 1 · 108 REYKJAVÍK · Sími: 422 3000 · Fax: 422 3001
 VEFFANG: www.vgkhonnun.is · NETFANG: vgkhonnun@vgkhonnun.is

VEITUHÚS
DALSÁS 14a

HEITI TEIKNINGAR: **BURDARVIRKI: STÖÐVEGGUR**

MELT:	TEIKNAD:	GEYMSLUNÖMUR:	VNR:
HANNAÐ:	YFIRFARÐ:	MKV:	NR. TEIKNINGAR:
DAGS. UNDRSKRIFTAR:	NAFN OG KT. HÖNNUNAR:		B04
UNDRSKRIFT HÖNNUNAR:			ÓTGÁFU: B1