


SÚLA S1 1:20

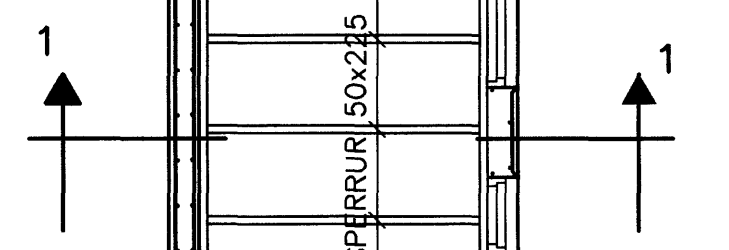


Byggingafráttir Hafnarfjörðar  
Alþrótt þann  
21 AUG 2007  
G.H.

**SKÝRINGAR**  
ALMENNAR SKÝRINGAR SJÁ BL. 1-01  
STEYPA S=250, SEMENTINNHALD = 300kg/M  
STEYPUHULA Í ÖTVEGGJUM = 30mm  
STEYPUHULA Í PLOTU = 20mm  
BENDISTÁL Ks410

**BENDING VEGGJA**  
Ötveggjir tvífeld grind  
Lörétt K10 c/c 200  
Lörétt K10 c/c 300  
Ötveggjir einföld grind  
Lörétt K10 c/c 200  
Lörétt K10 c/c 300

Br.	Dags.	Eðli breytinga	Sign
<b>STEINHELLA 3 HAFNARFIRÐI</b>			
<b>BENDING VEGGJA</b>			
MKV. 1:50 1:20			
DAGS. AGÓST 2007			
VERK NR. 2620			
TEIKN. NR. 1-02			
HANNAD SIG. ÞORLEIFSS. KT. 241148-3009			
TEIKNAD G.H.			
YFIRFARÐ			
<b>TÆKNIRÁÐGJAFI</b> SIGURDAR ÞORLEIFSSONAR ehf STRANDGÖTU 11 220 HAFNARFIRÐI Sími 555-4255 FAX 565-2875 E-mail tsth@simnet.is			

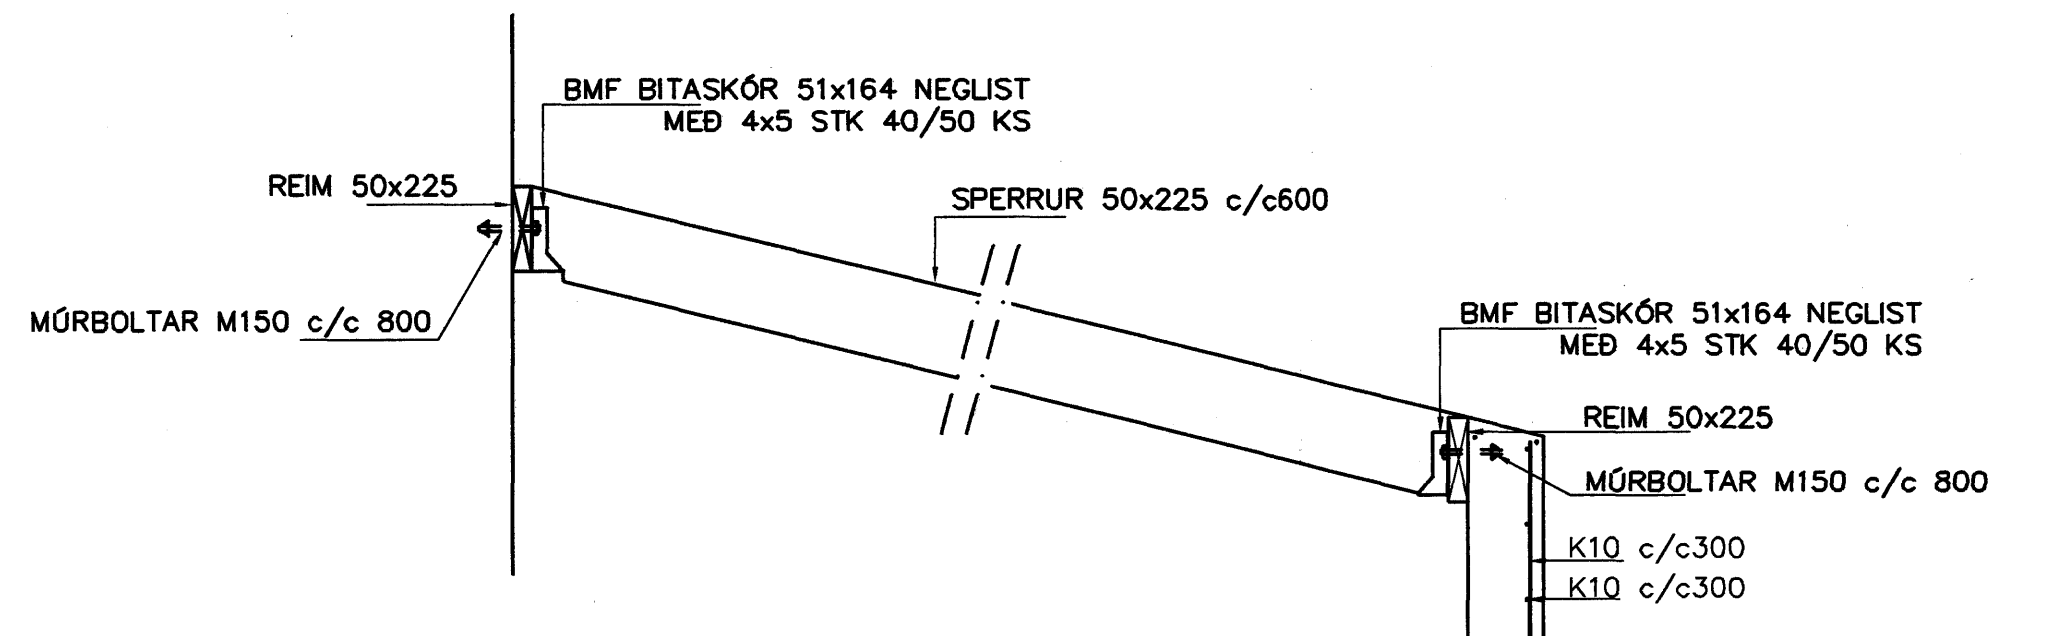

SNID 1-1 1:20

GRUNNMYND 1:50