



I-JJ
EICS 30, 1 stk.

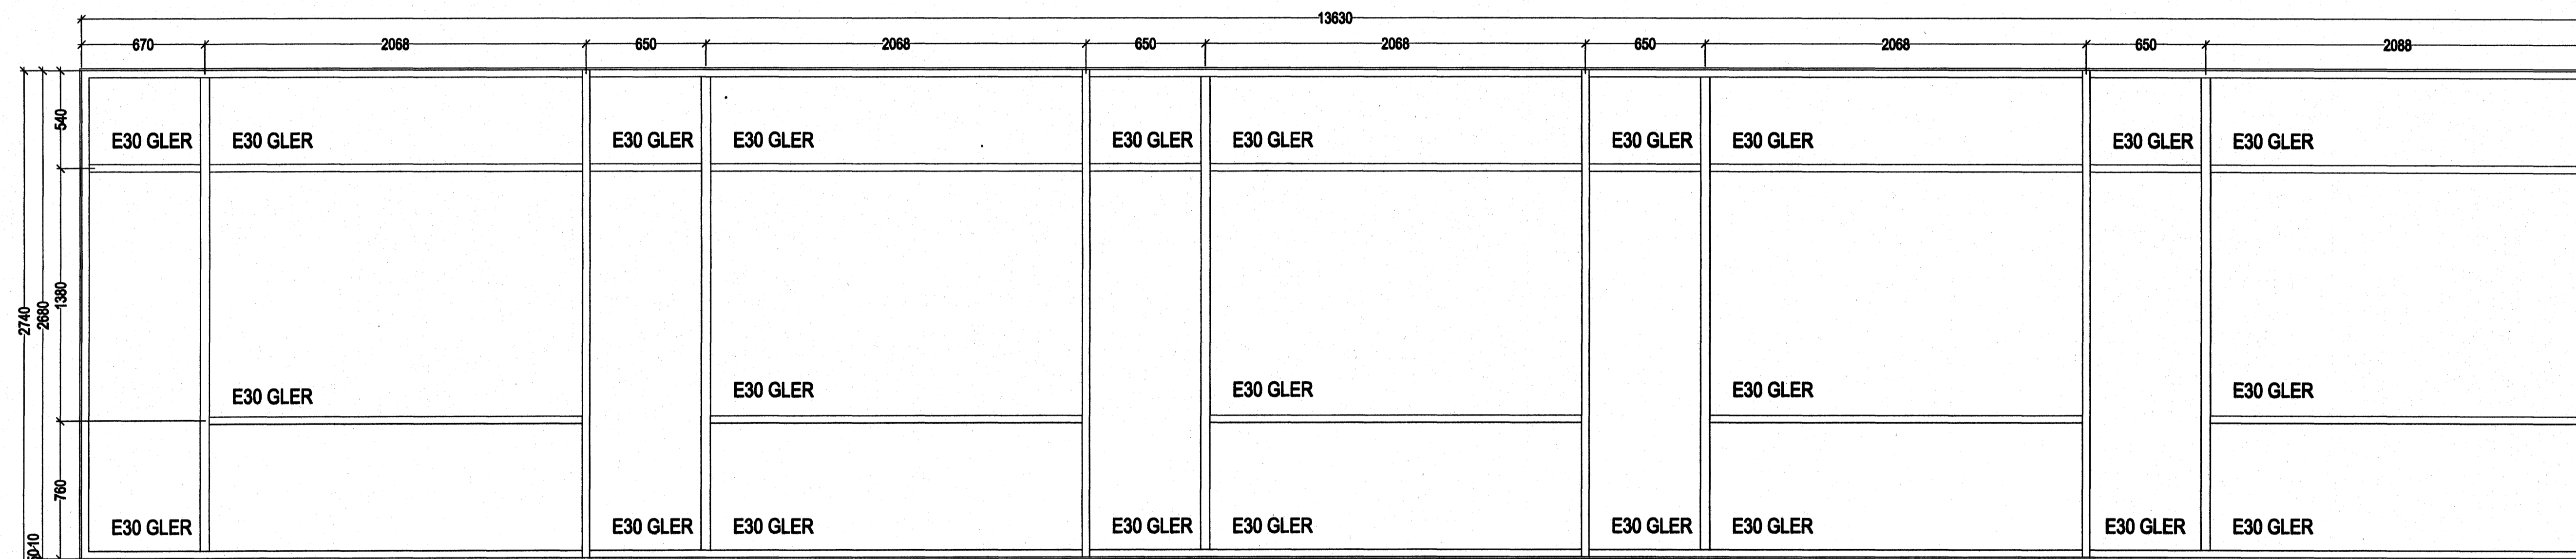


I-KK
E30, 1 stk.

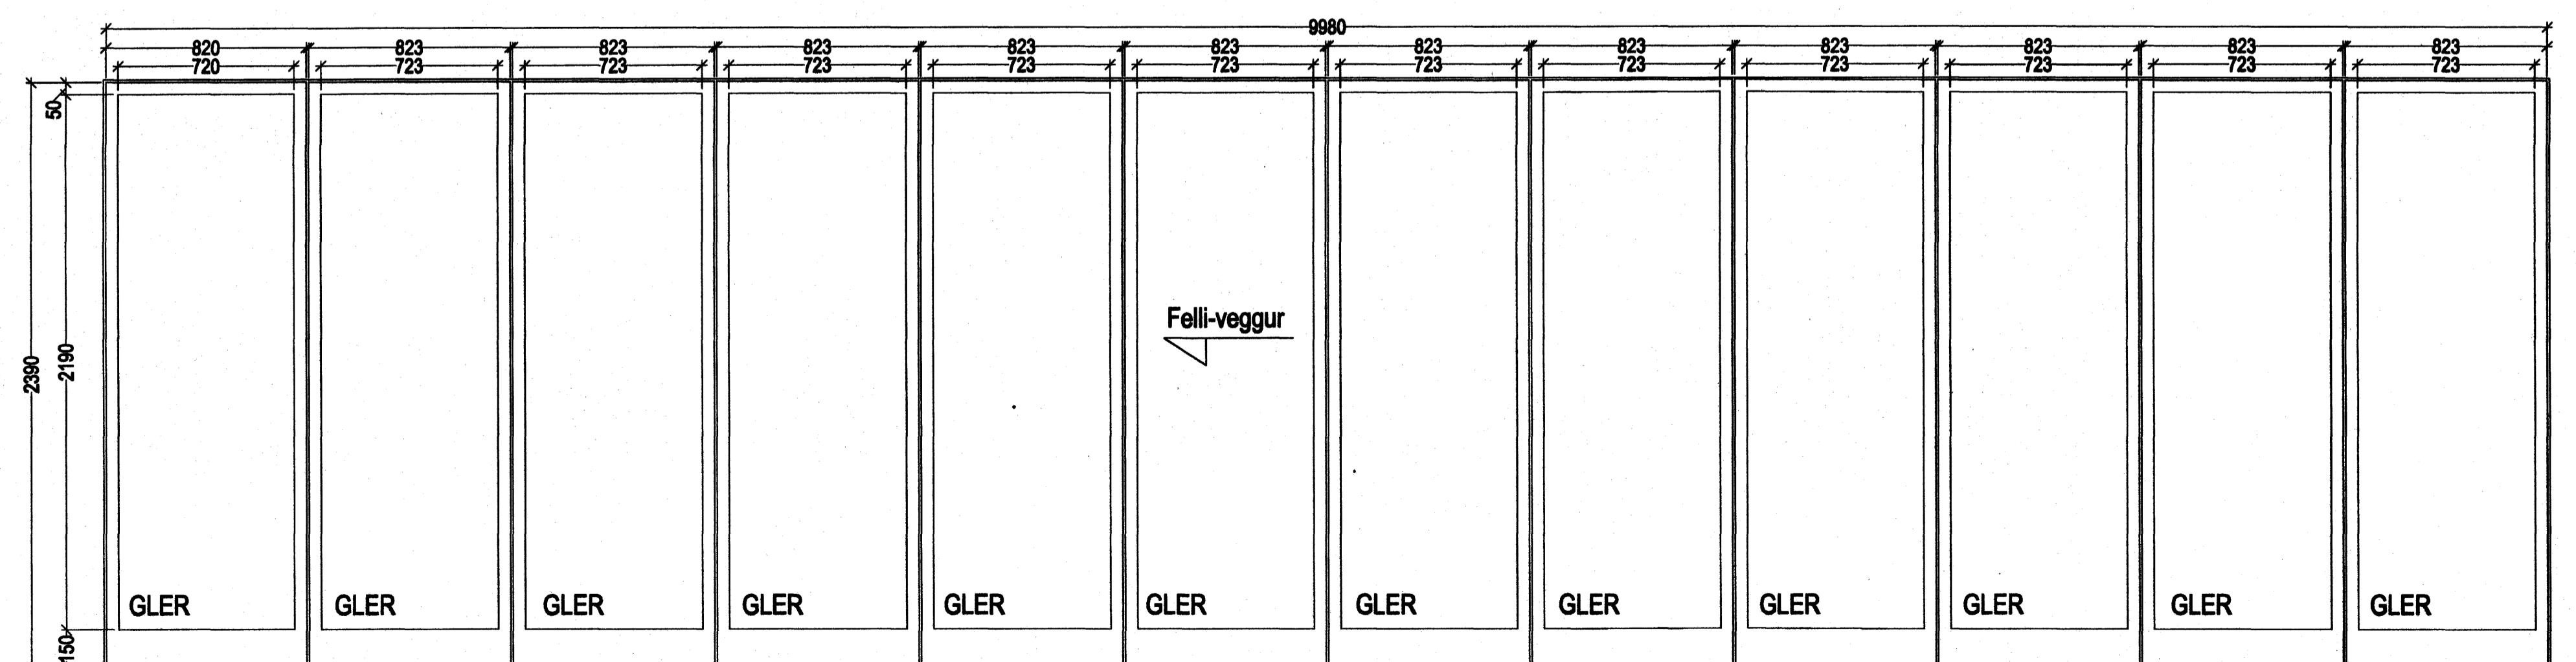

I-LL
1 stk.

ATH!
"UH" = Yfirstraumur
undir hurð.

Samþykkt þann
18 JUNI 2007
Byggingufultrúinn í Hafnarfirði
F.h. Sigurbjartur Halldórsson

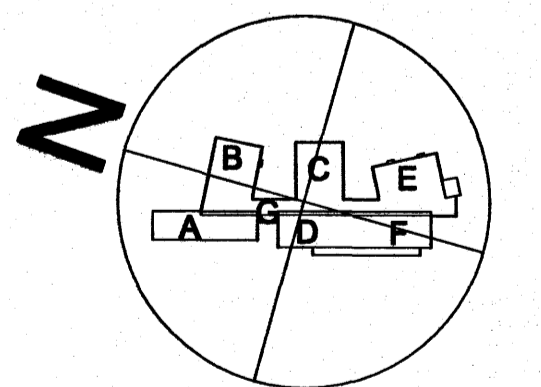

á stofunni arkitektar
Bergstaðastræti 10. Rvk. Sími 551 1460. Stofnun

Finnur Björnsdóttir, arkitekt FAI KT: 180046-3089
Hilmar Þór Björnsson, arkitekt FAI KT: 280045-3100
Sigður Ólafsson, arkitekt FAI KT: 071070-5080
DREKAVELLIR 9
HRAUNVALLASKÚLI - 2. OG 3. ÁFANGI
HINN HURDA- OG GLUGGAFIRLIT KT: 660589-1389
05-01 A-VF-022