



ATH!
"UH" = Yfirstraumur
undir hurð.

I-Z
1 stk.

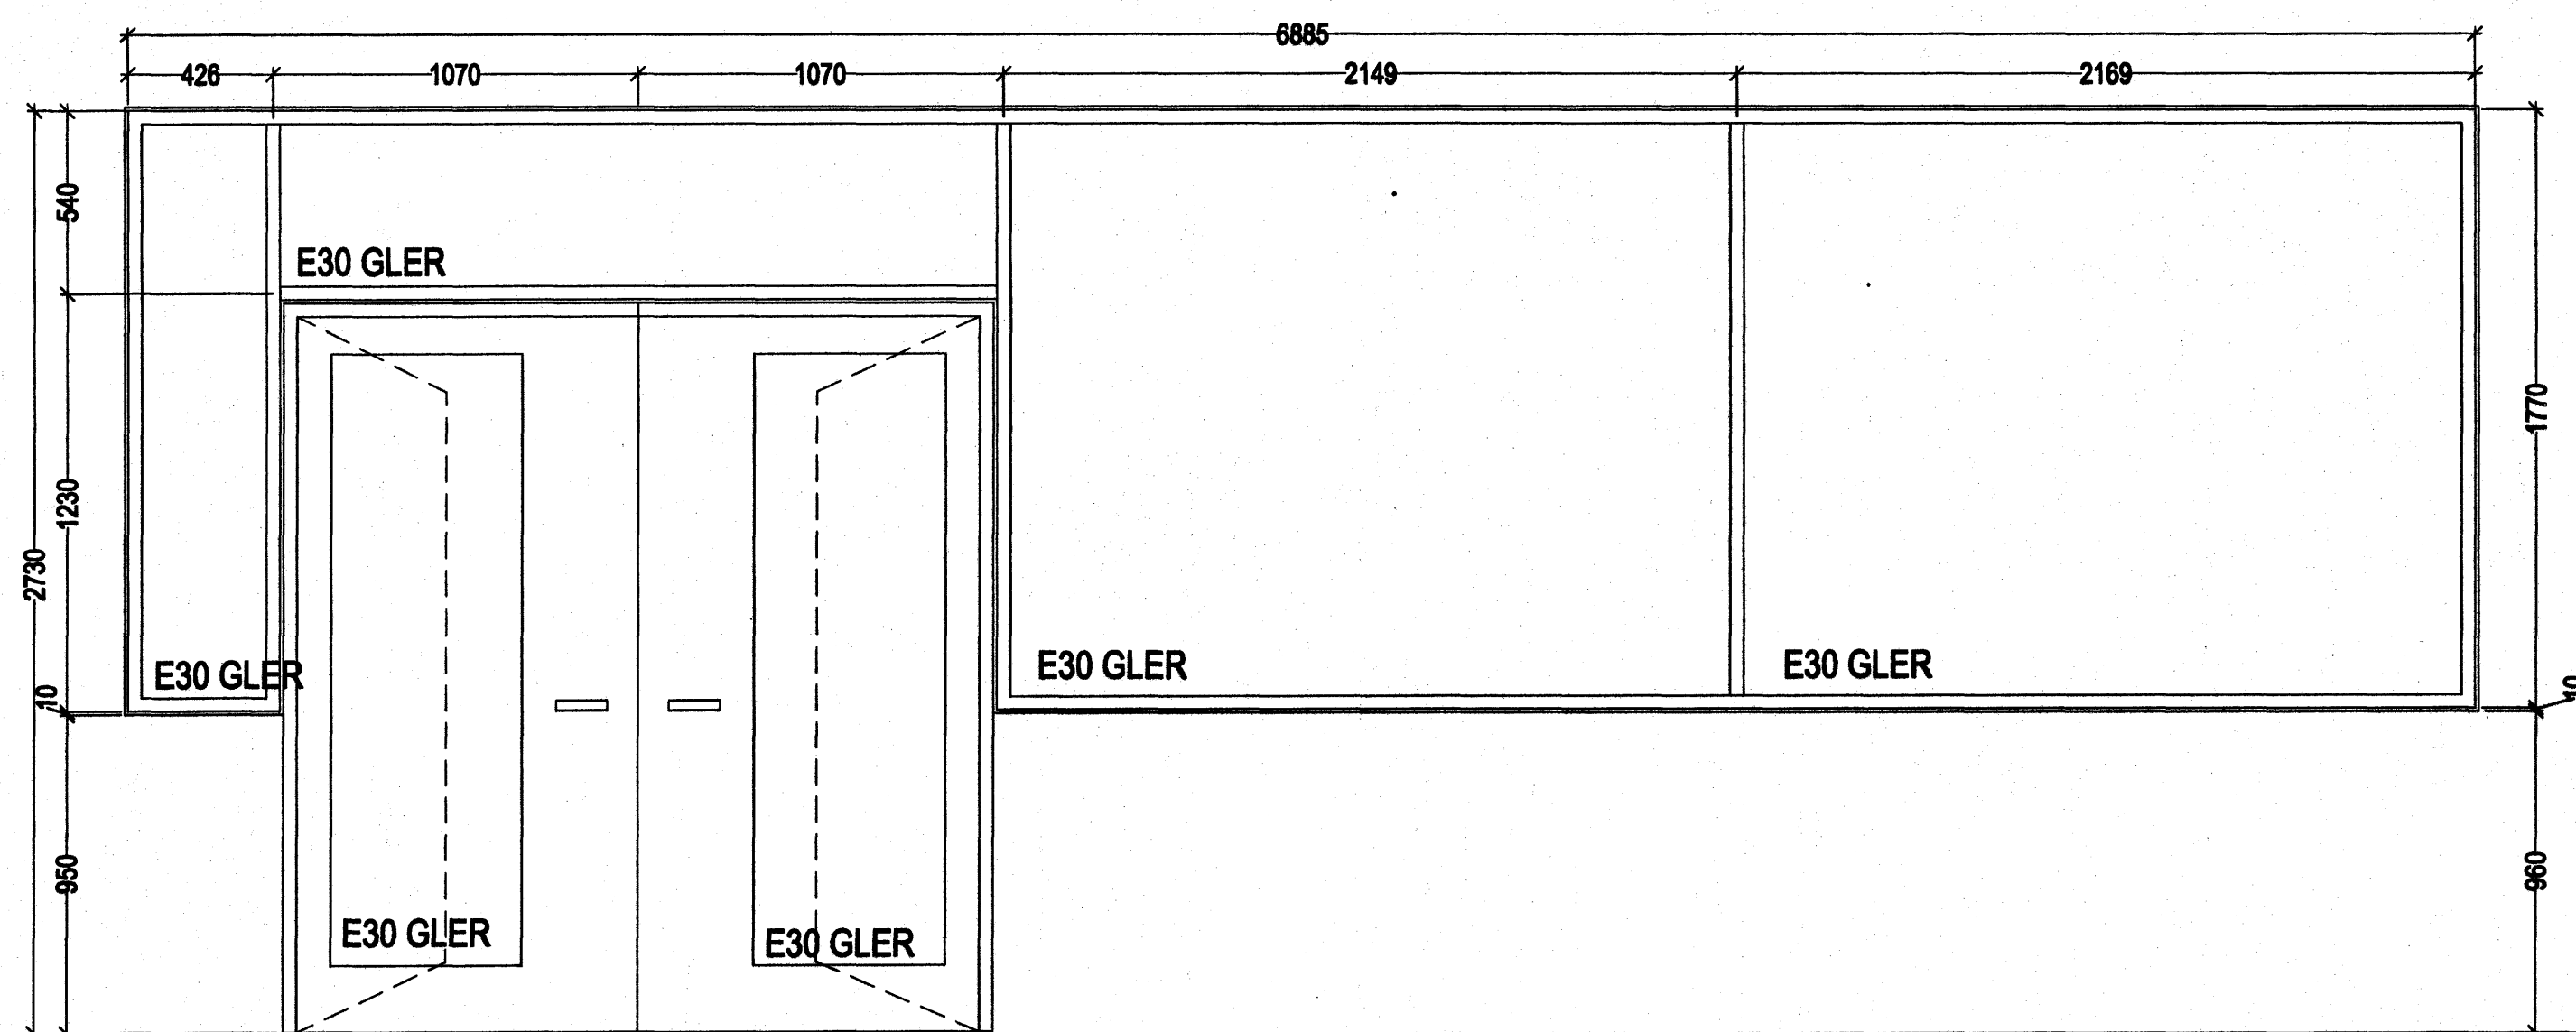


I-Æ ES-30
1 stk.


I-P
1 stk.

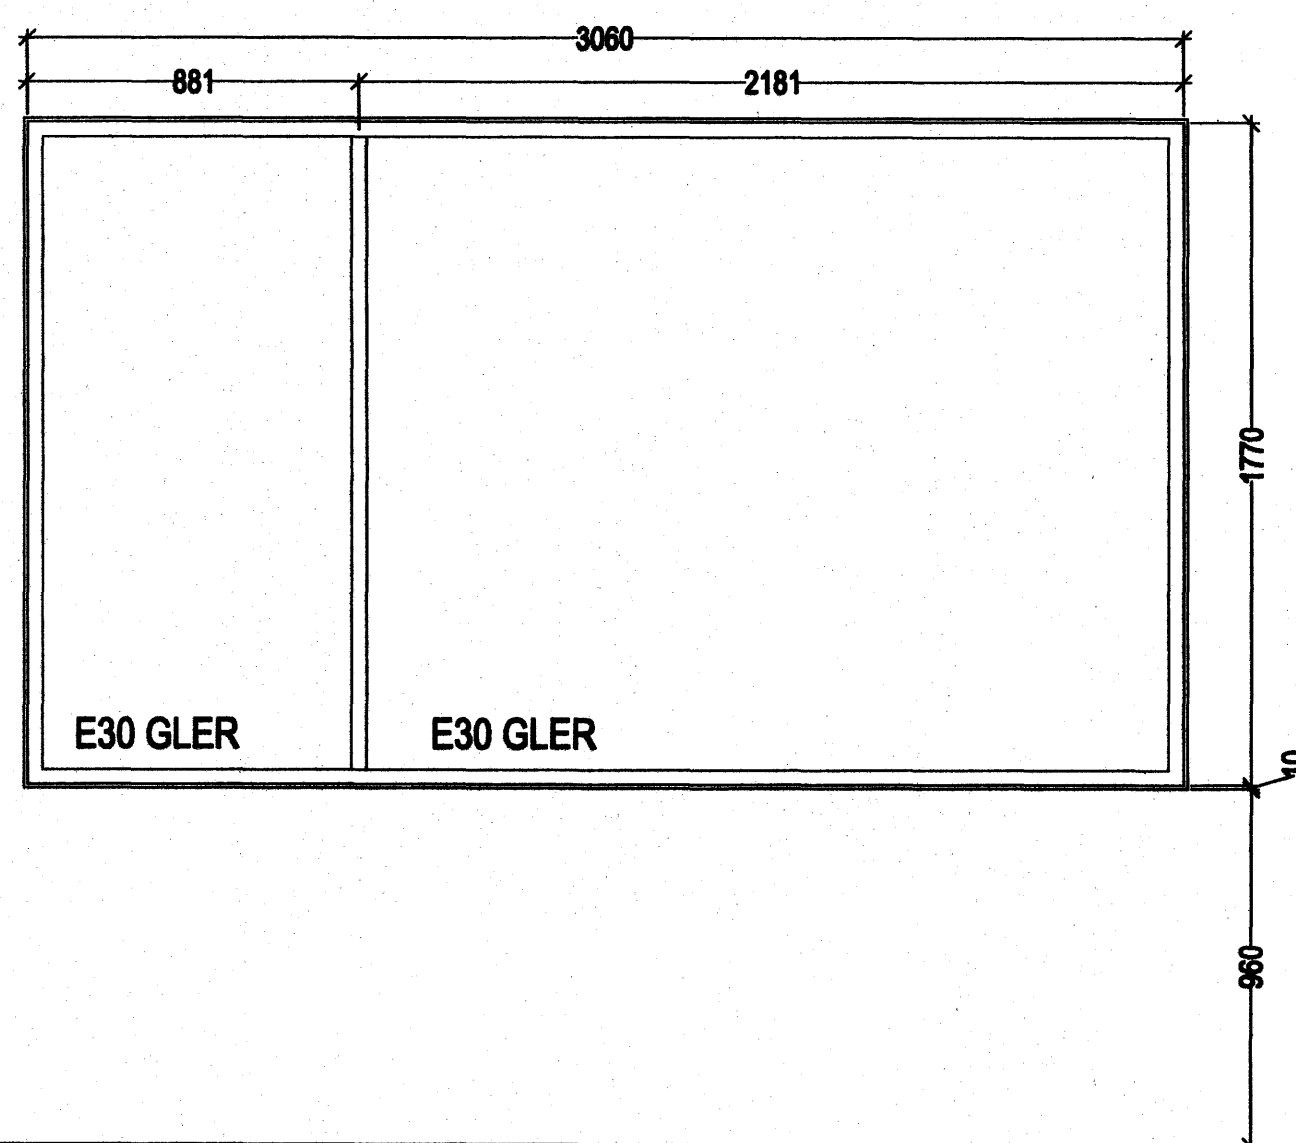


I-Ö E30
1 stk.

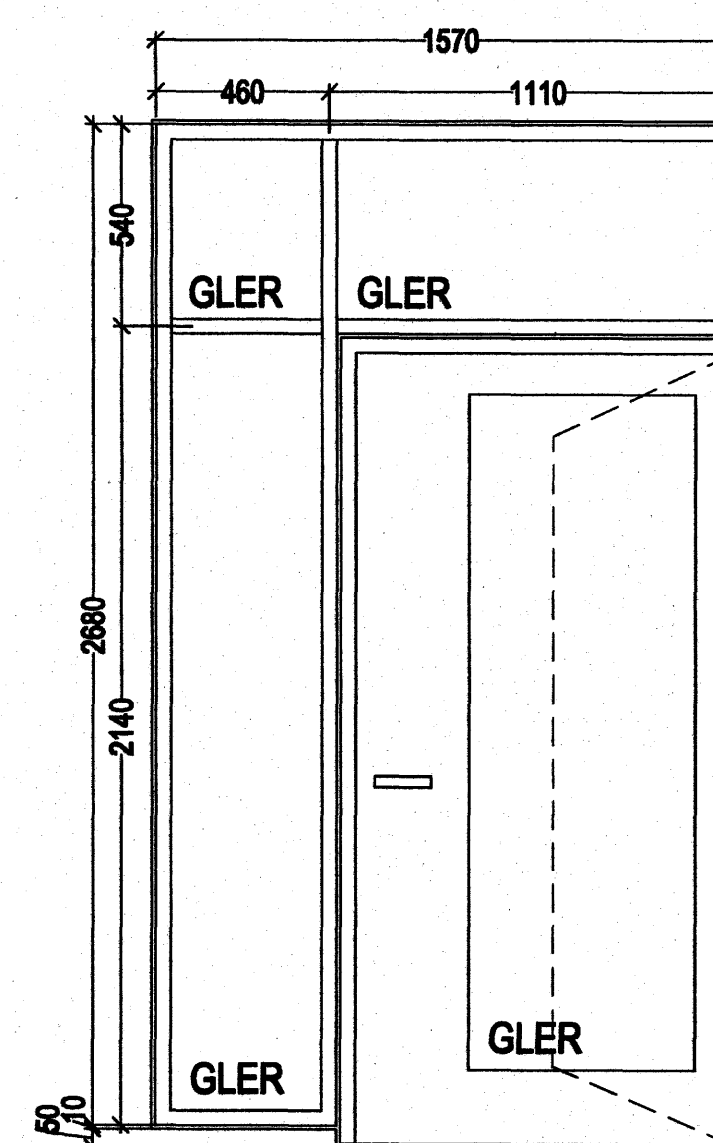


I-CC
1 stk.

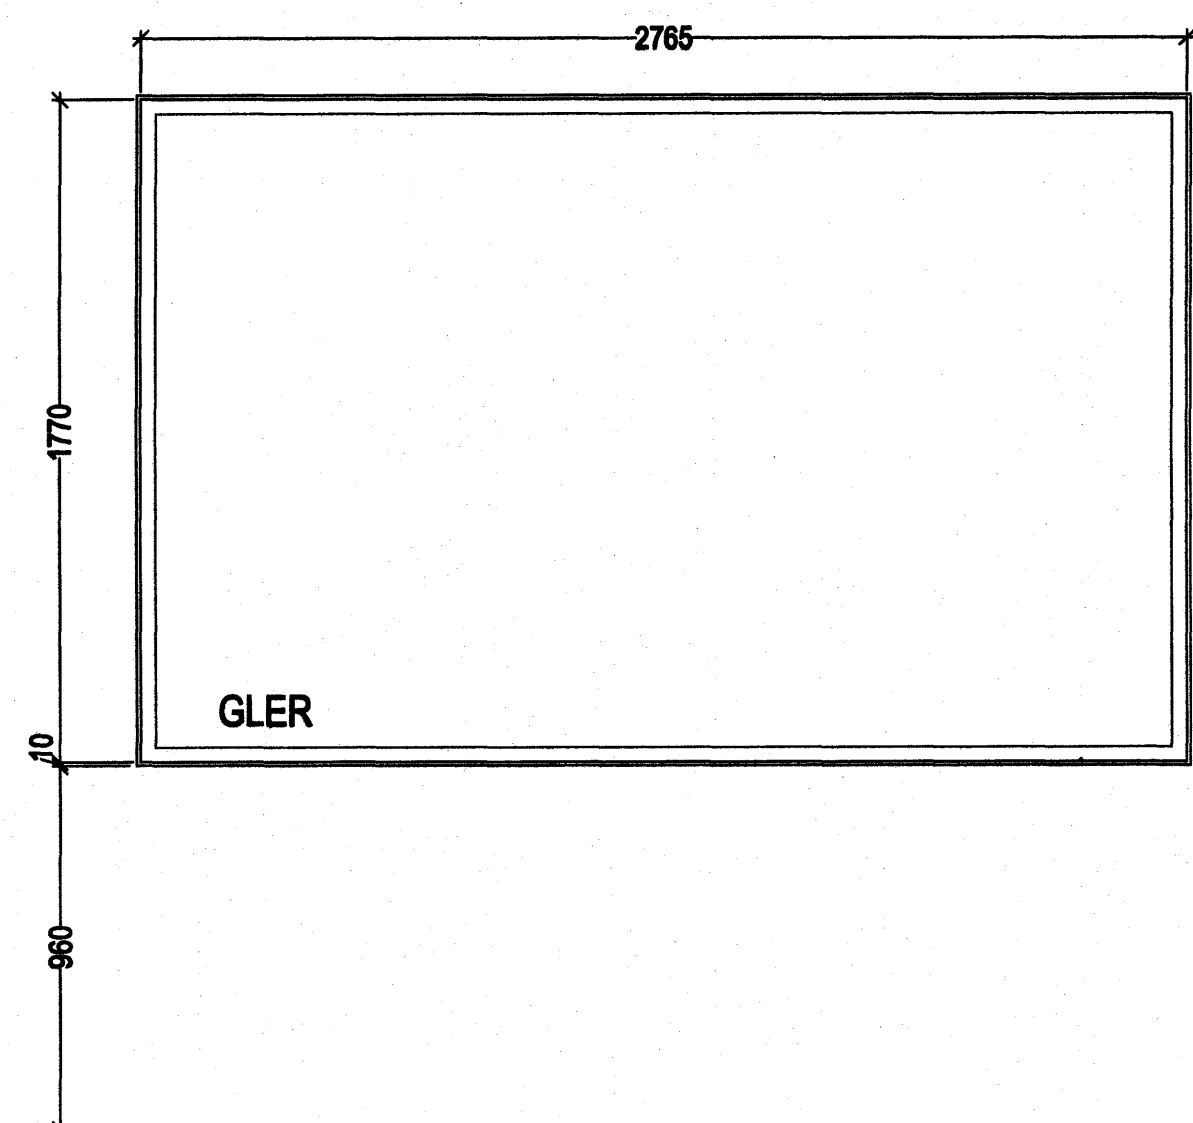

I-DD
1 stk.

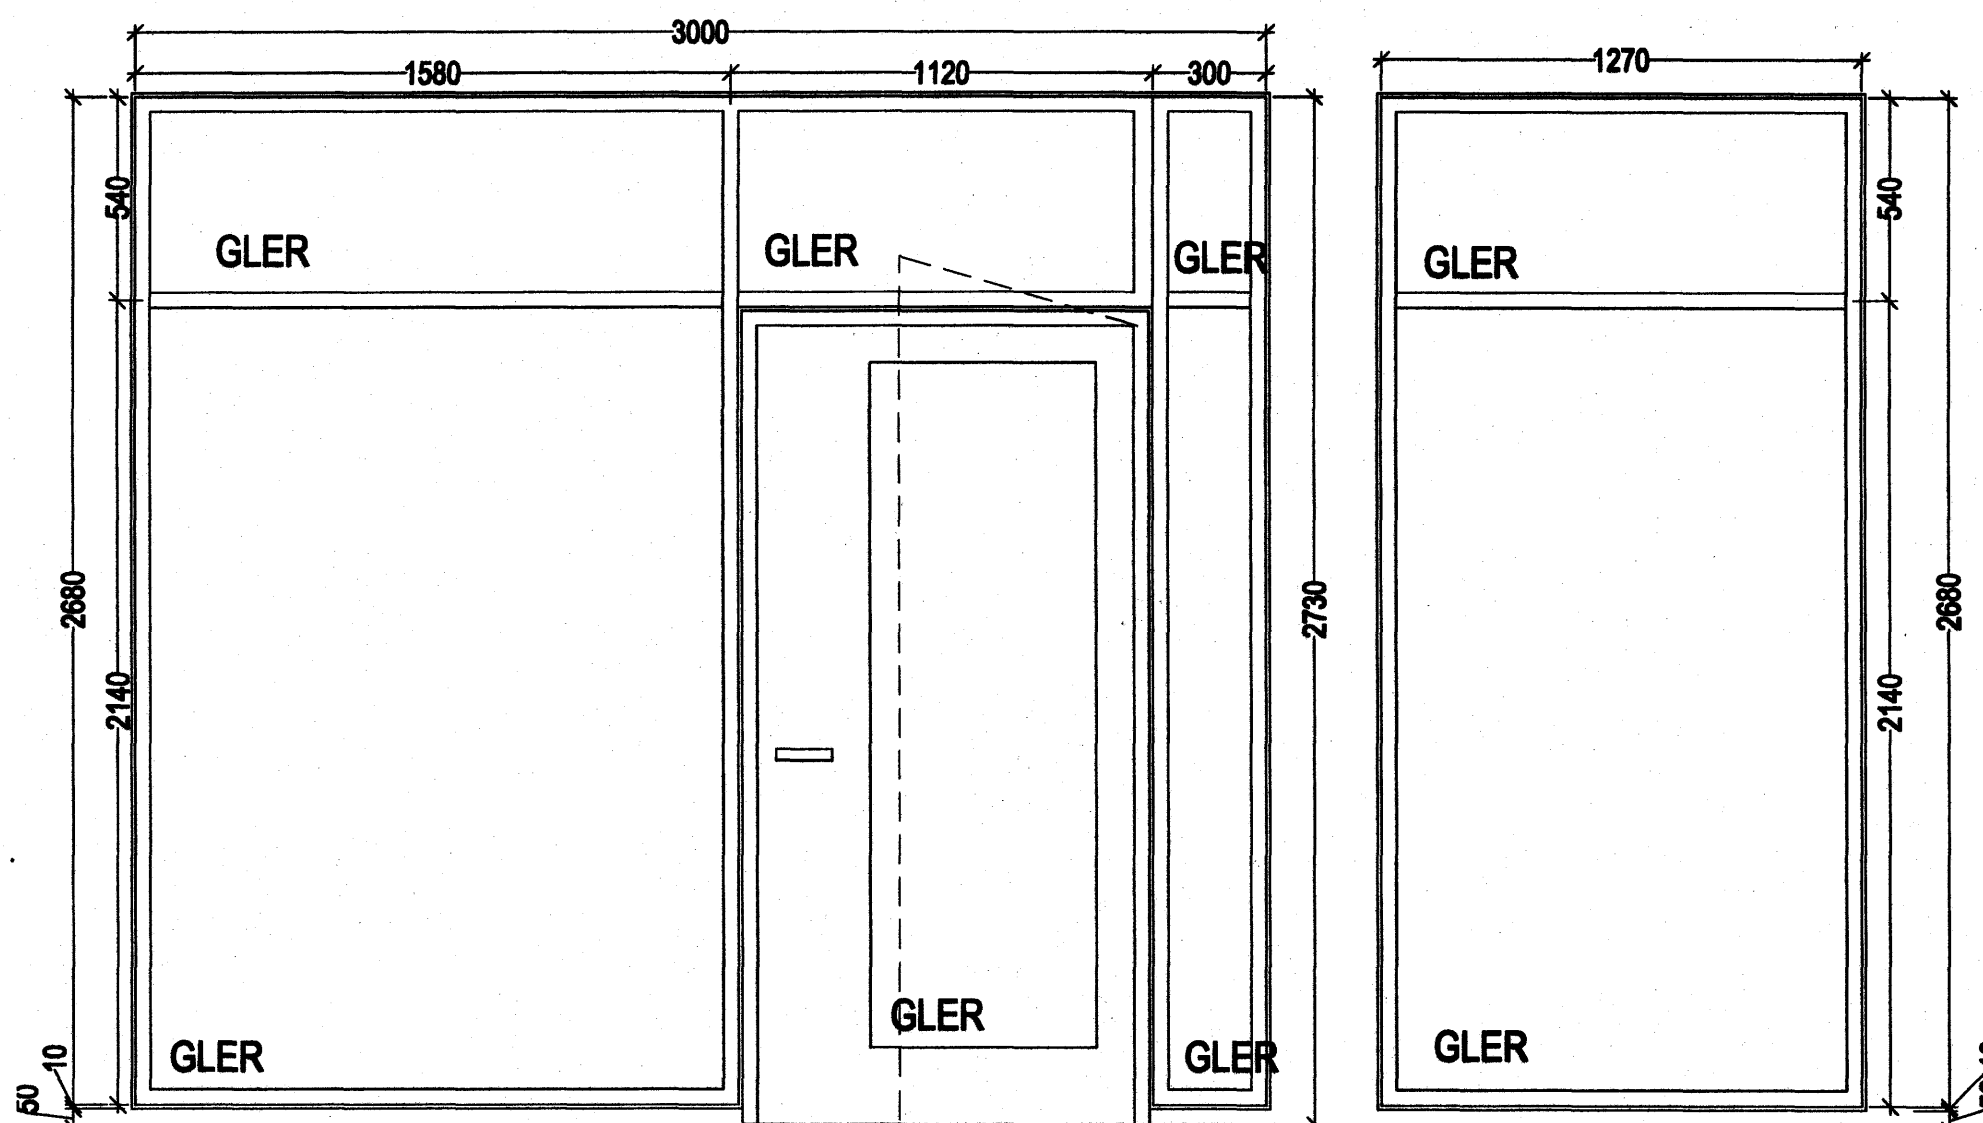


I-FF
UH - 2 stk.

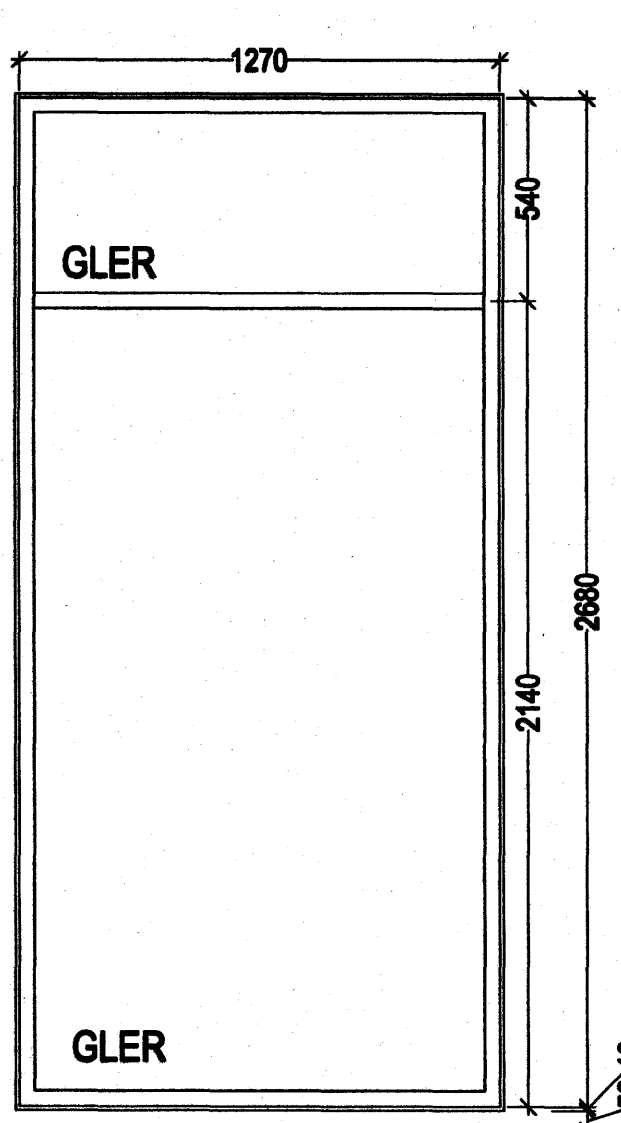

I-GG
4 stk.

Samþykkt þann
18 JUNI 2007
Byggingufulltrúinn í Hafnarfirði
F.h. Sigurbjartur Halldórsson

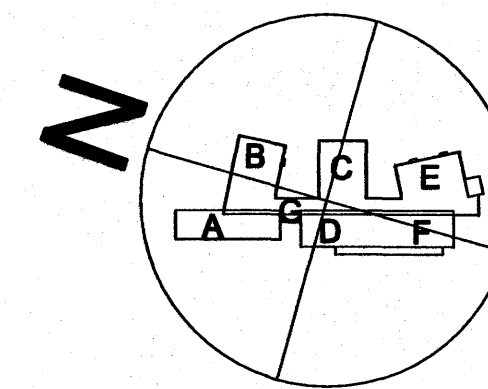

á stofnuni arkitektar
Bergatastræti 10. Rvk. Sími 551 1400. Stofnunin

Flour Björgvinsson, arkitekt FAI	KT: 180946-3099
Hilmar Þór Björnsson, arkitekt FAI	KT: 280945-3109
Sigríður Ólafsdóttir, arkitekt FAI	KT: 071070-5089
DREKAVELLIR 9 HRAFNALJASKÓLI - 2. OG 3. ÁFANGI MNIHURDA- OG GLUGGAFRILT	ATH SAG/MSK 660299-1309 ST. MÖRÐURD. 20.10.2008
05-01	A-VF-020