


OO-1  
 1 stk.

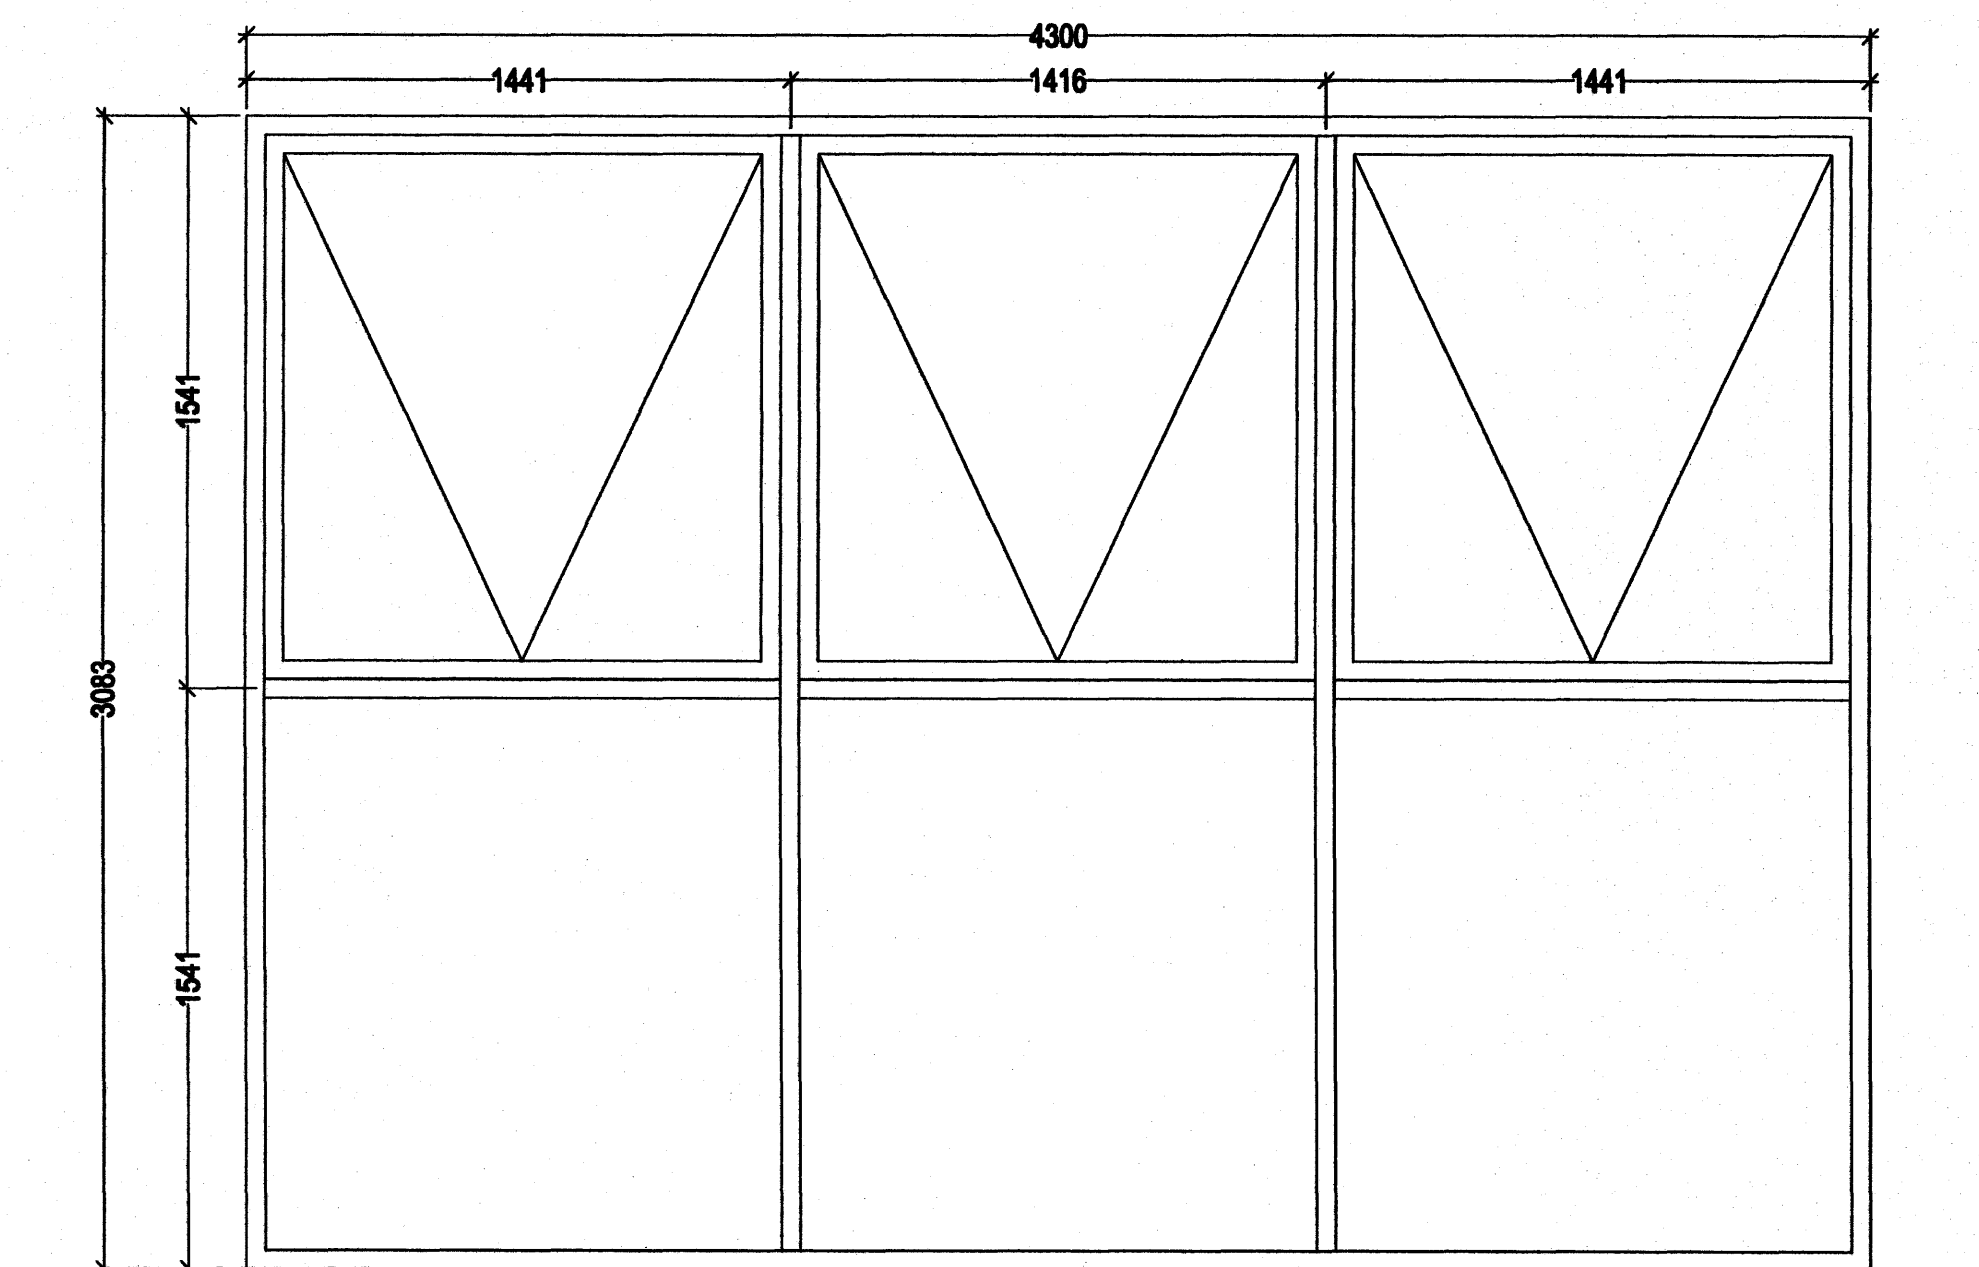

DD-1 þakgluggi  
 2 stk.

