




P-1
6 stk.

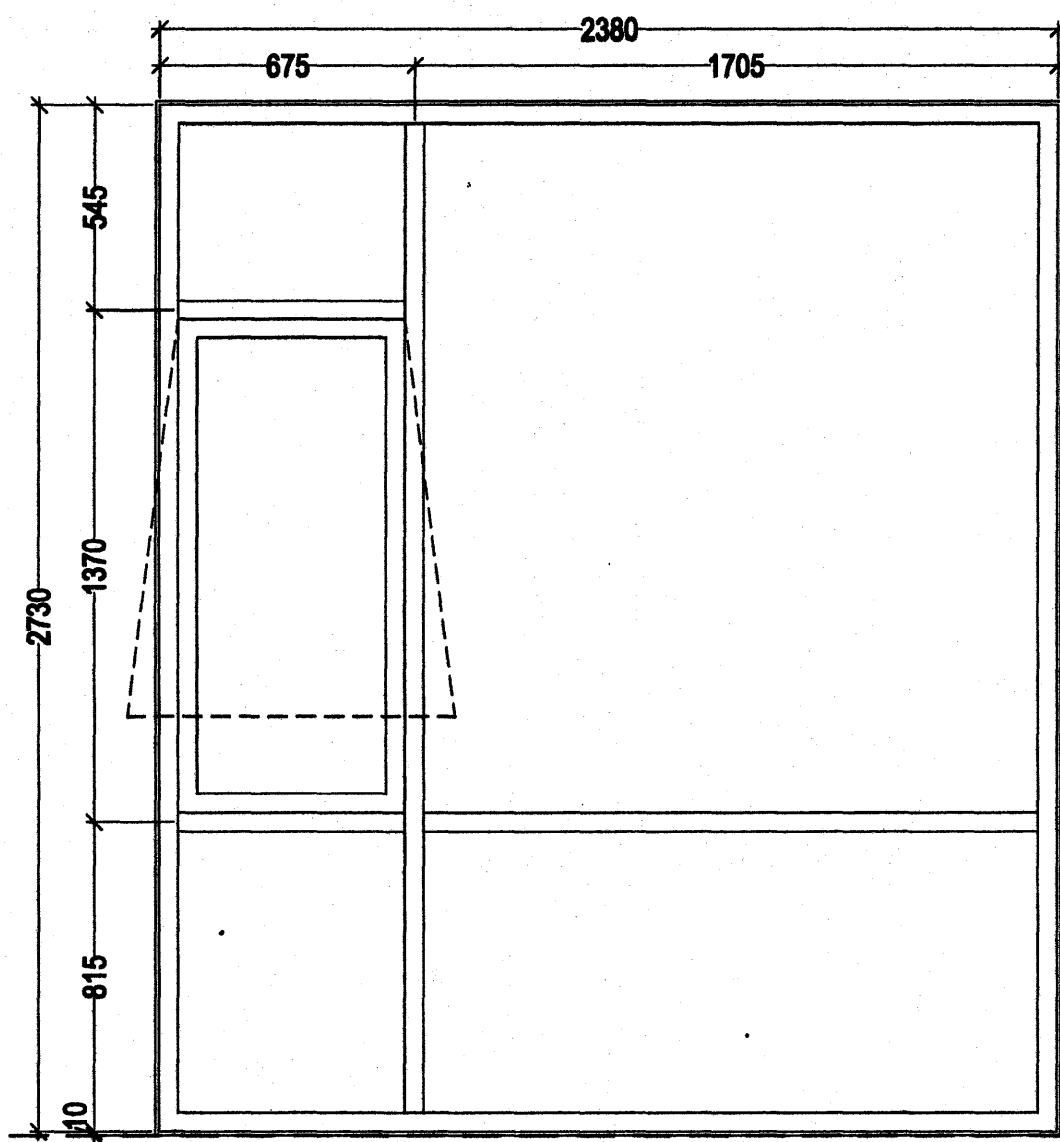


AE-1
5 stk.

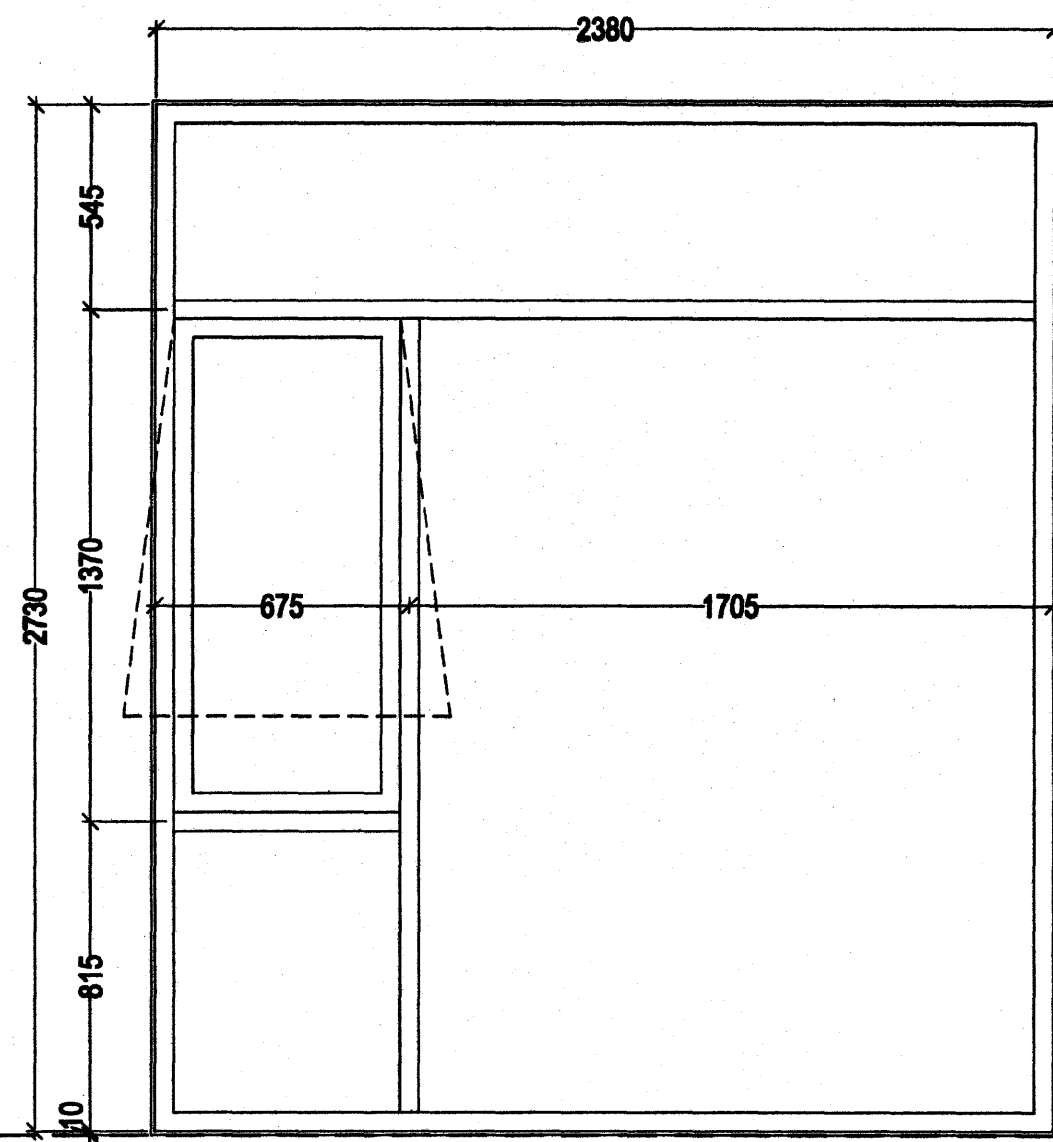


AE-2
1 stk.

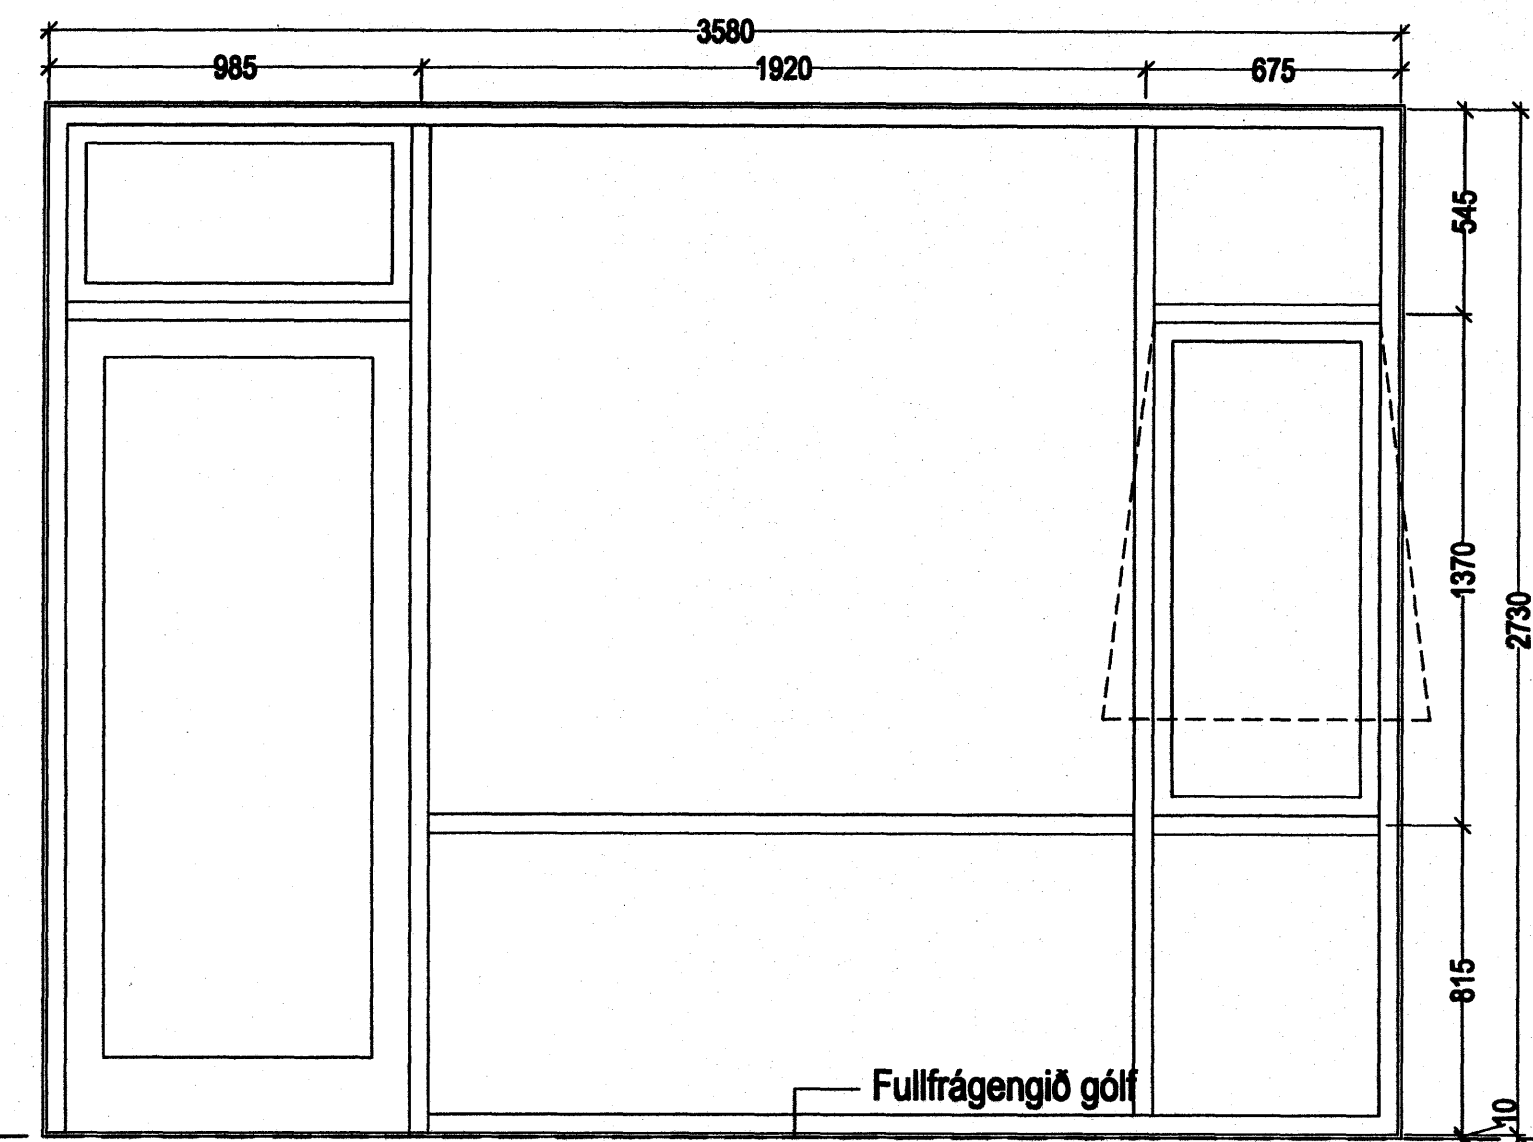


O-1
1 stk.

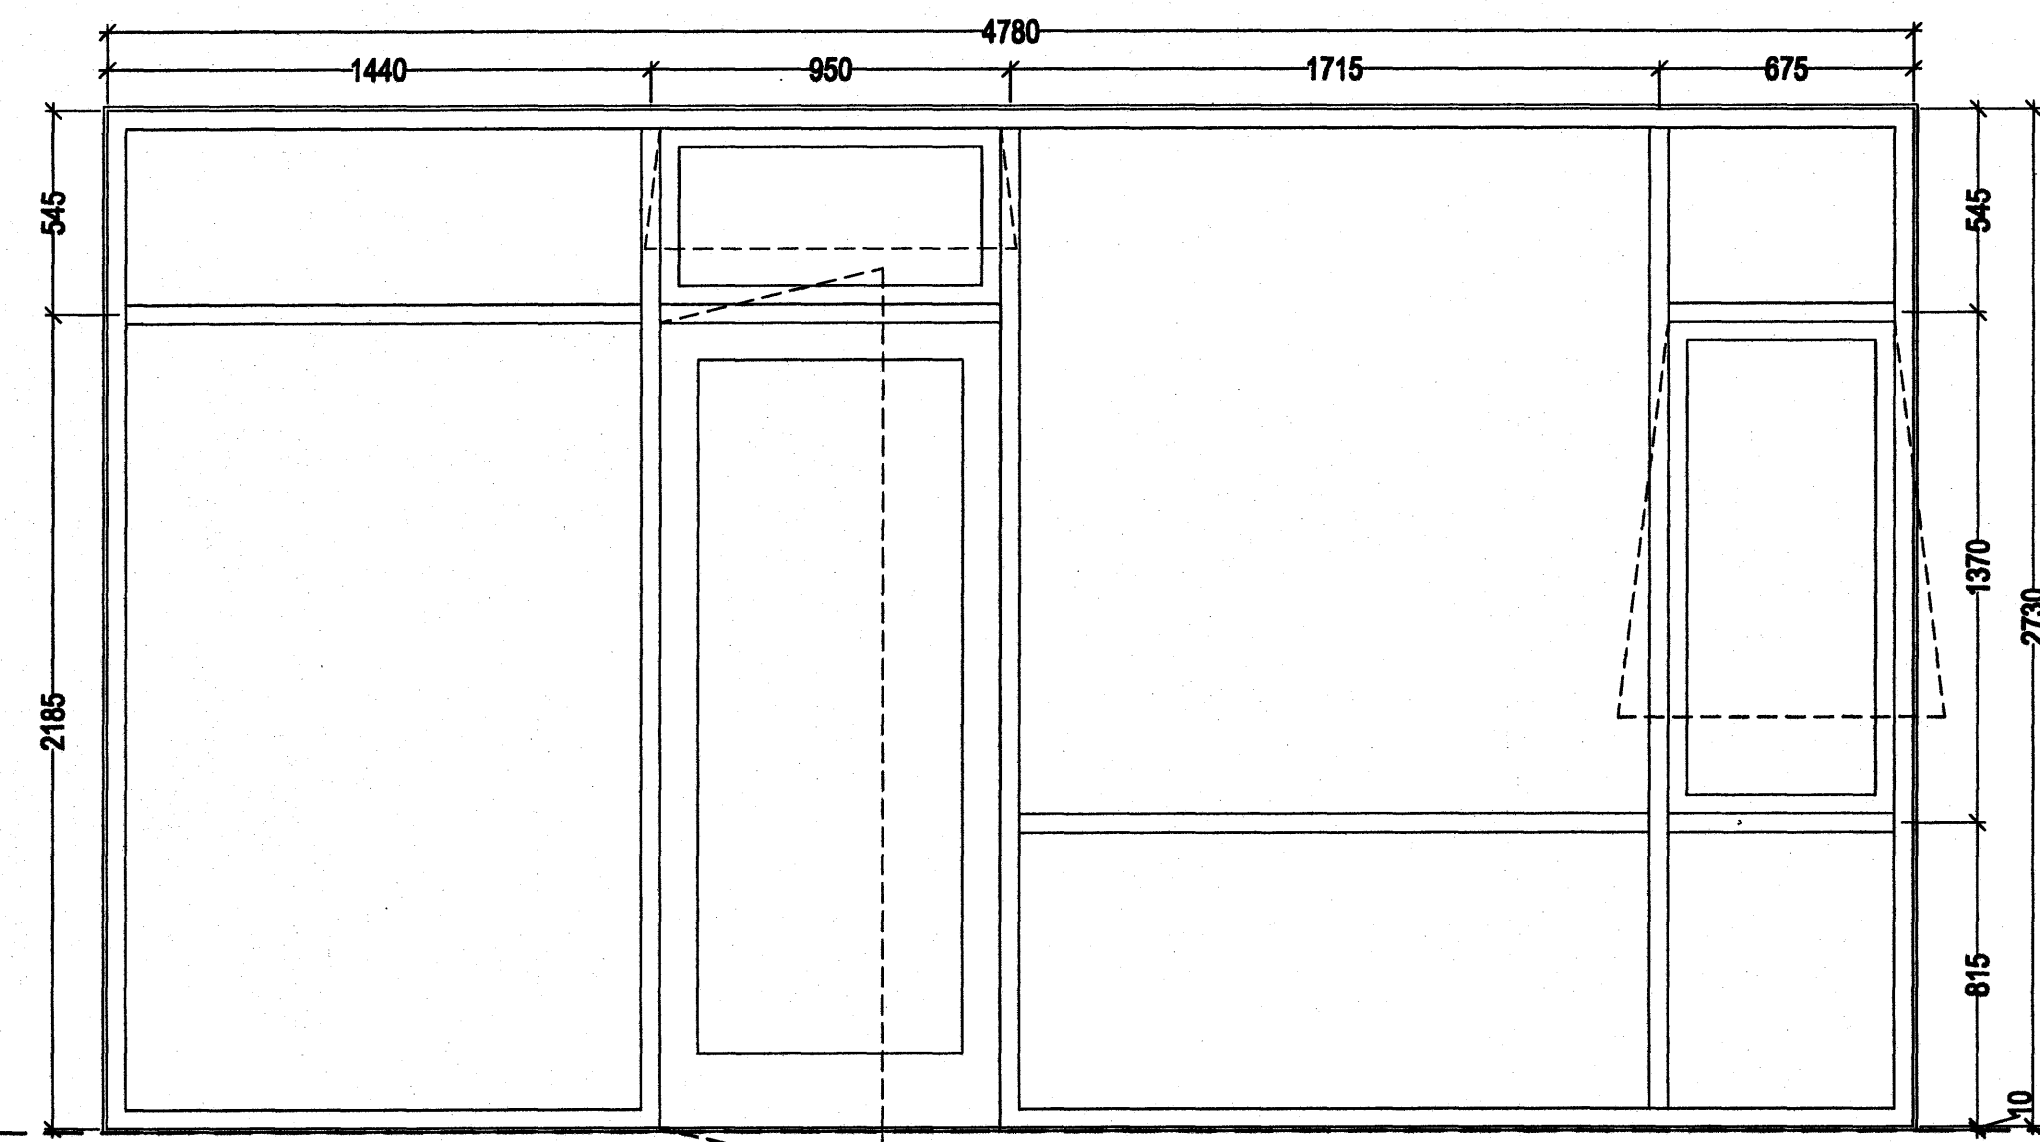


AA-1
3 stk.

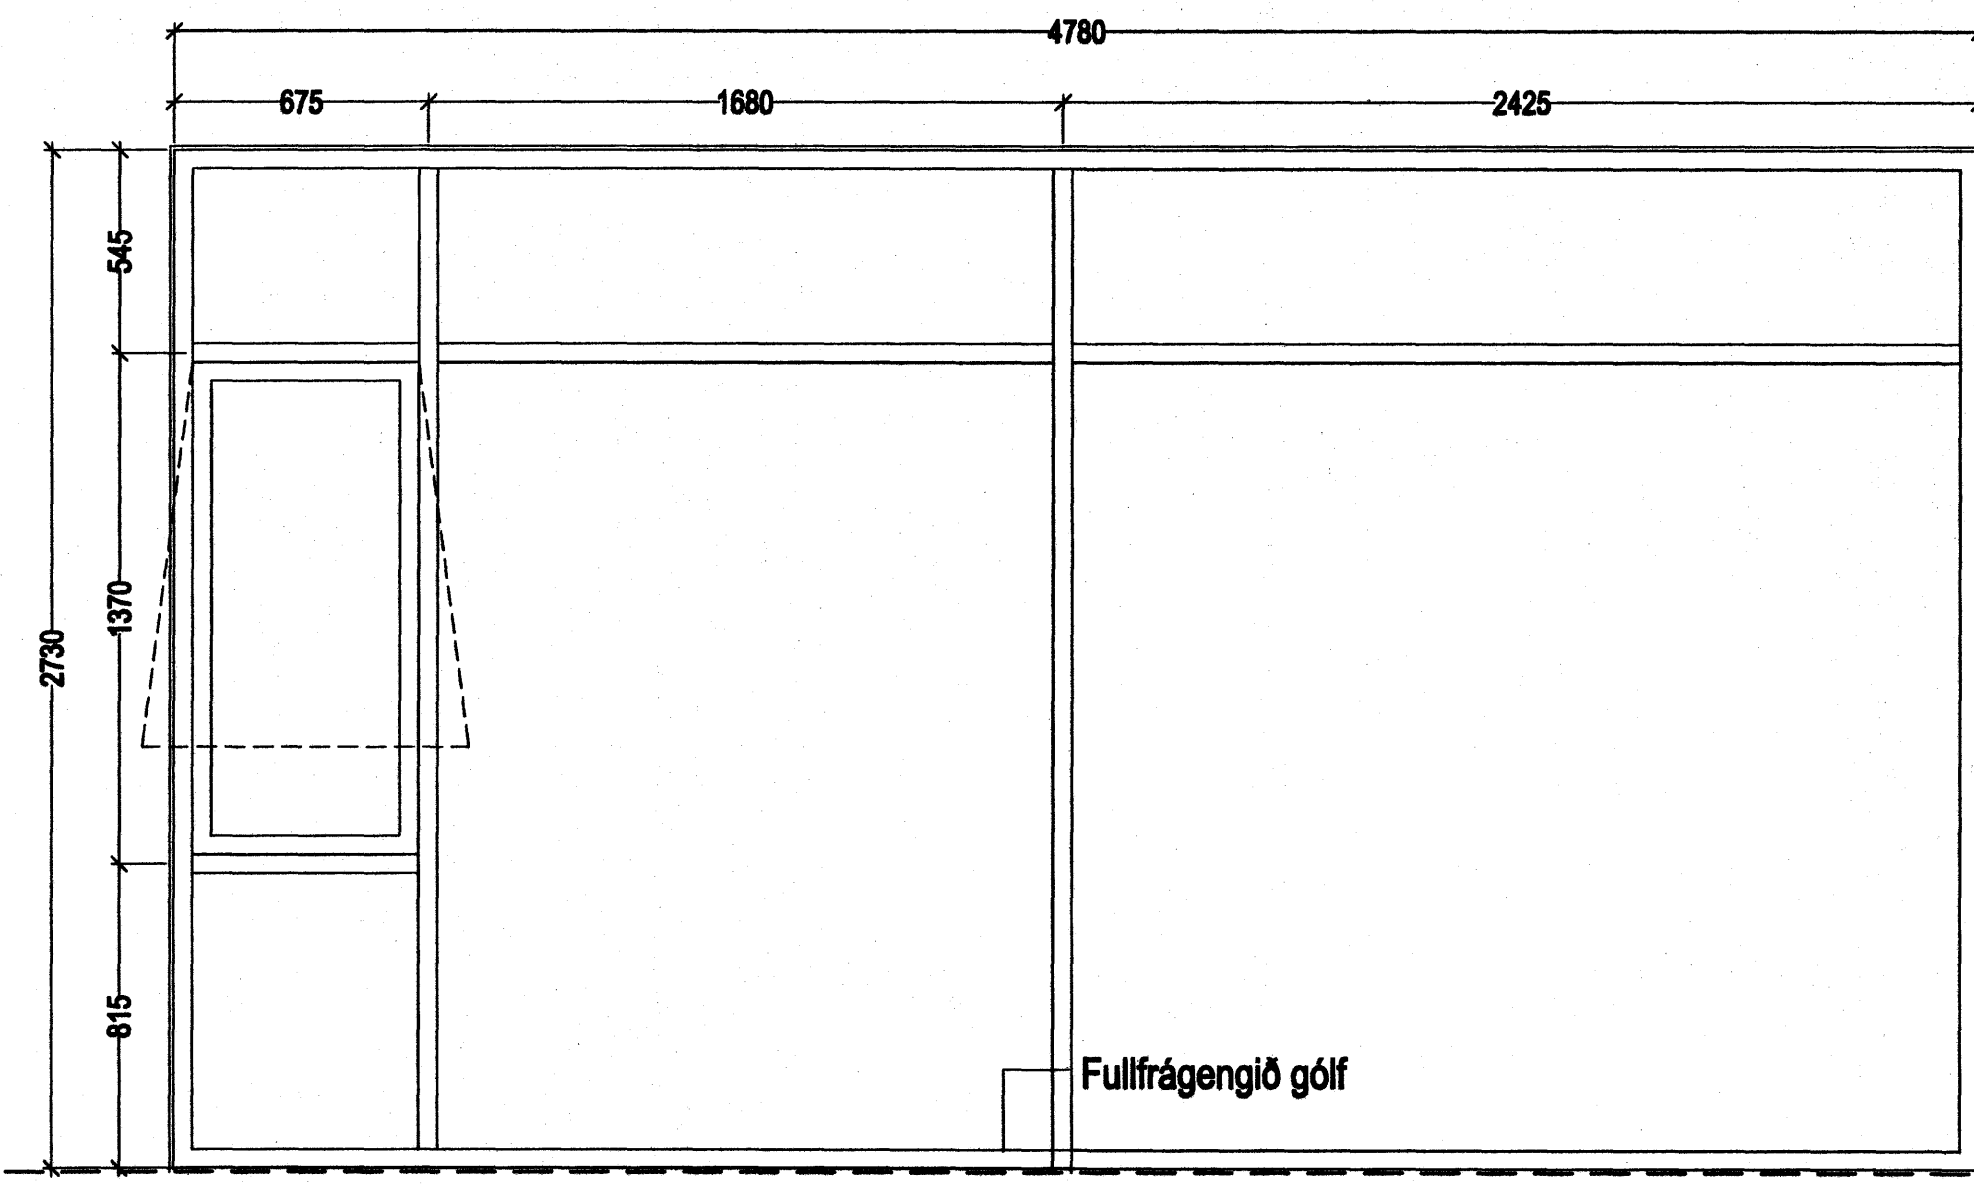


AA-4
1 stk.

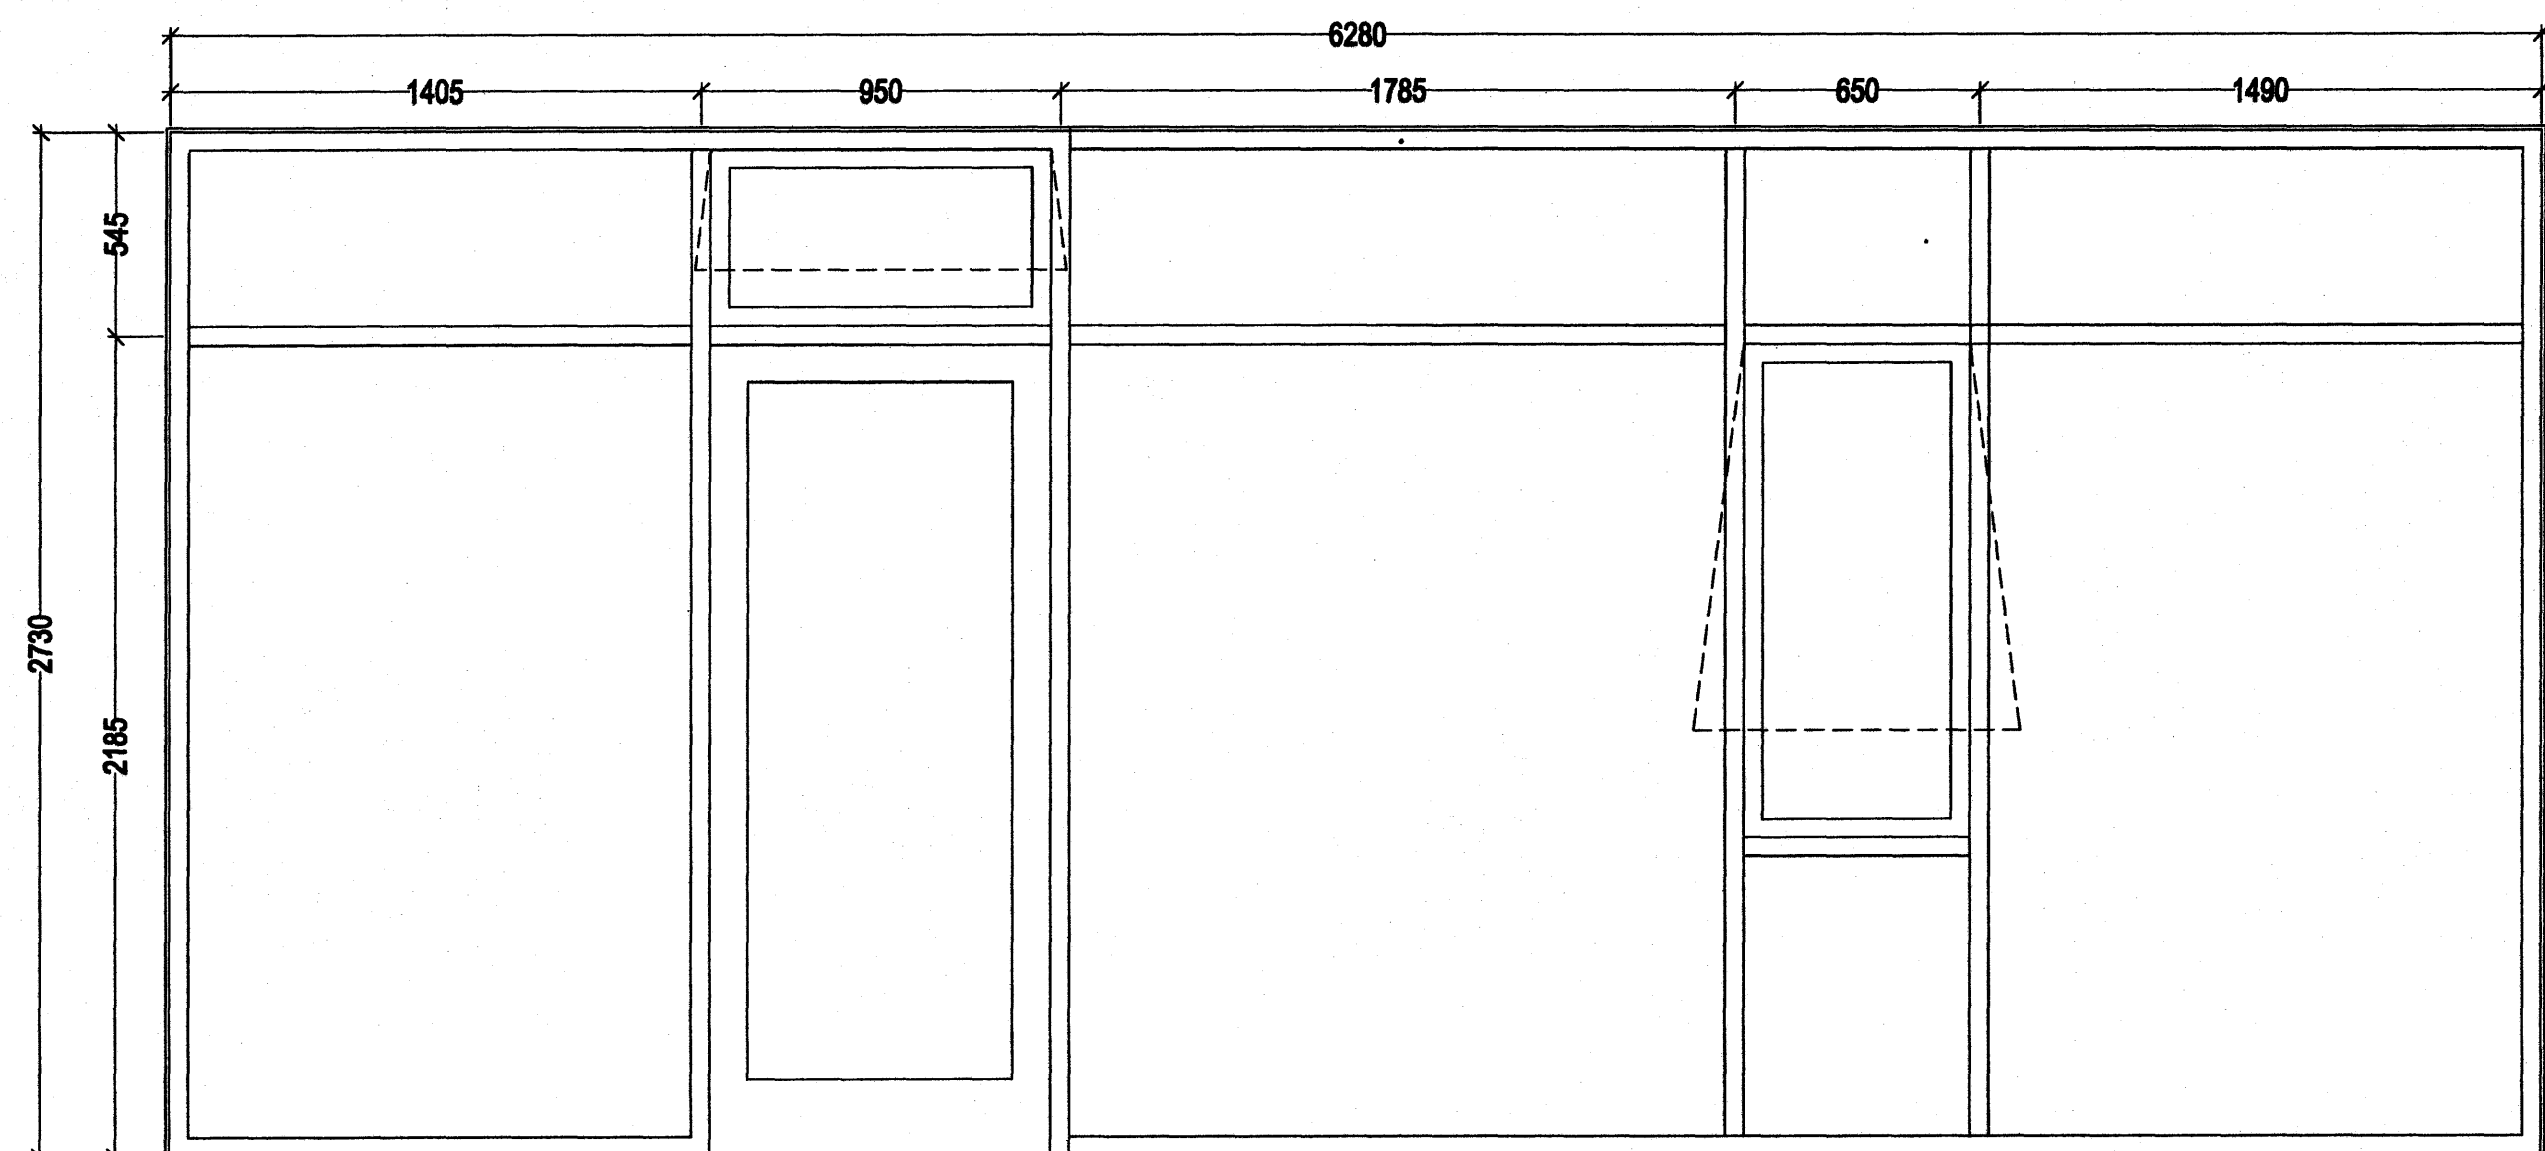

BB-1
1 stk.

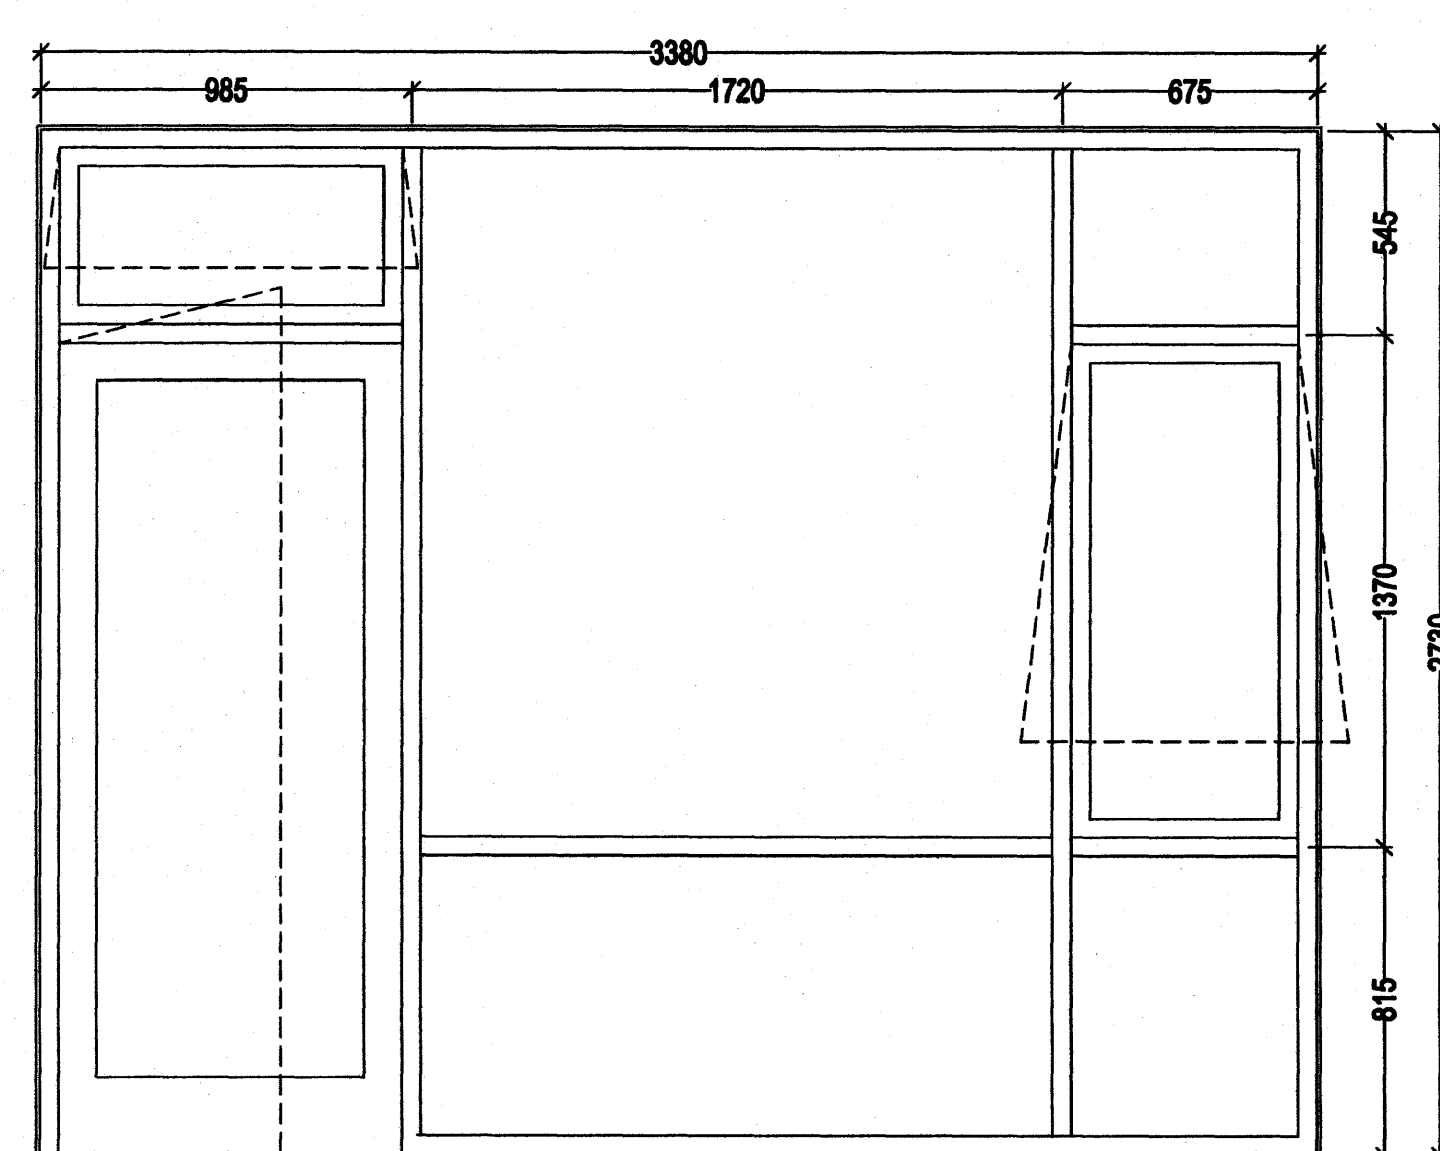


Z-1
1 stk.

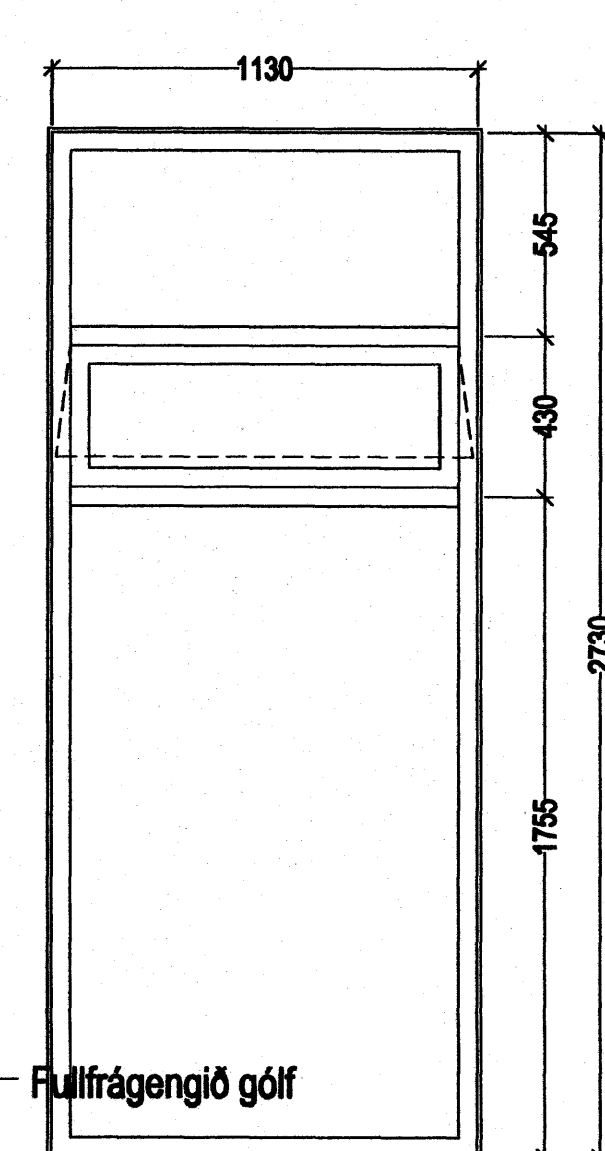

CC-1
1 stk.

Samykkt þann
18 JUNI 2007
Byggingfulltrúinn í Hafnarfirði
F.h. Sigurbjartur Halldórsson

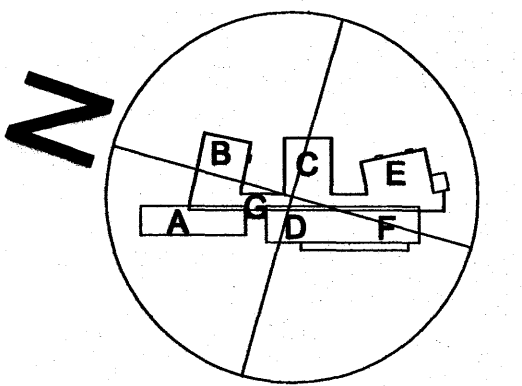

á stofunni arkitektar
Bergataástræti 10. Rvk. Sími 661 1460. Stofnun

Finur Björgvinsson, arkitekt FAl	KT: 180949-3089
Hilmar Þór Björnsson, arkitekt FAl	KT: 280845-3109
Sigríður Ólafsdóttir, arkitekt FAl	KT: 071070-5089
DREKAVELLUR 9 HRAUNVALLASKÚLI - 2. OG 3. ÁFANGI GLUGGÁYFRILT	KT: 600588-1389
PLÁNIR 1:20 & 1:1	REKINGU: 20.10.2006
05-01	A-VD-024