
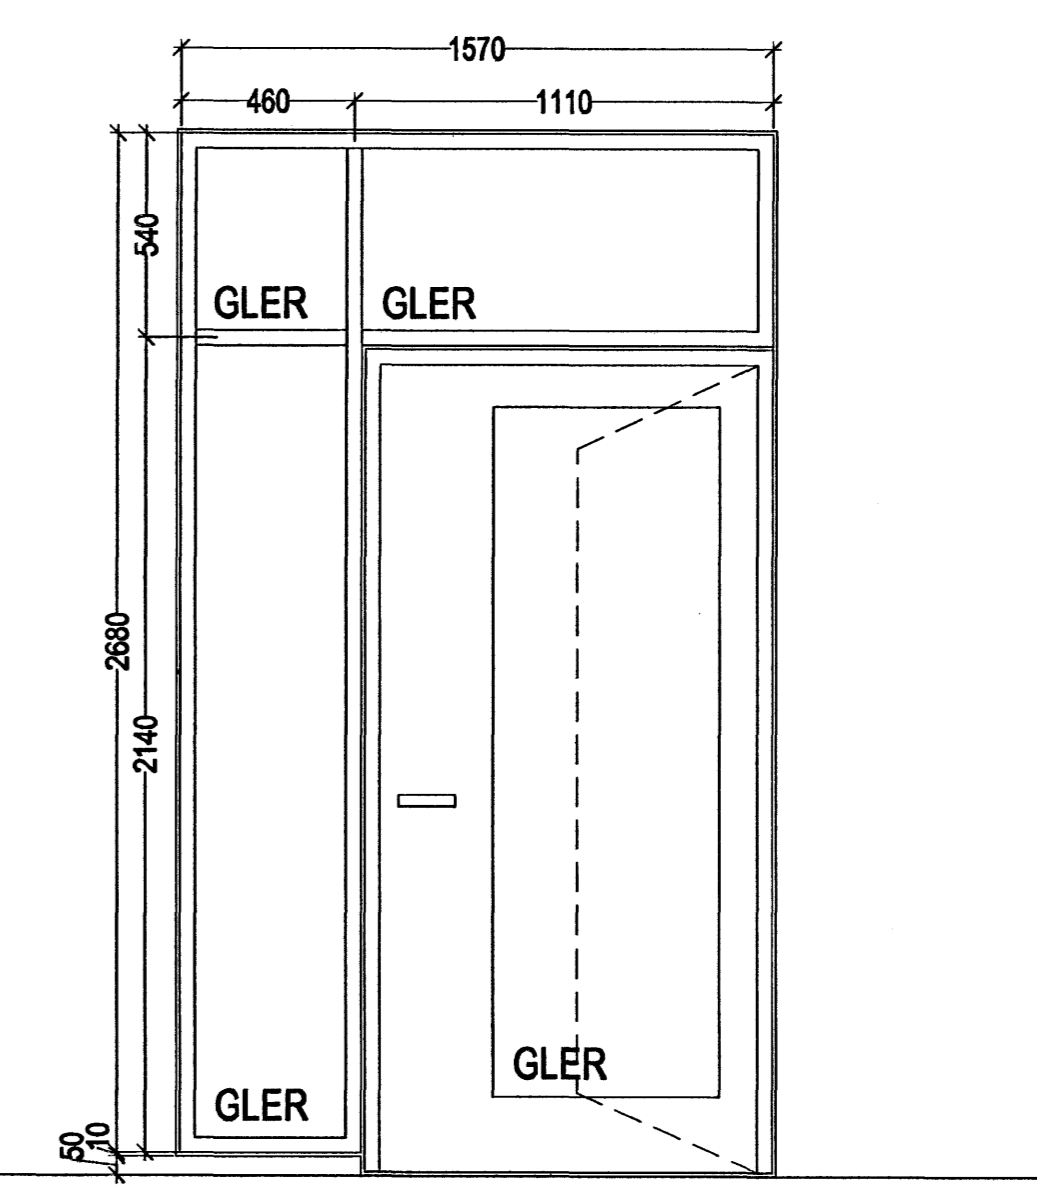
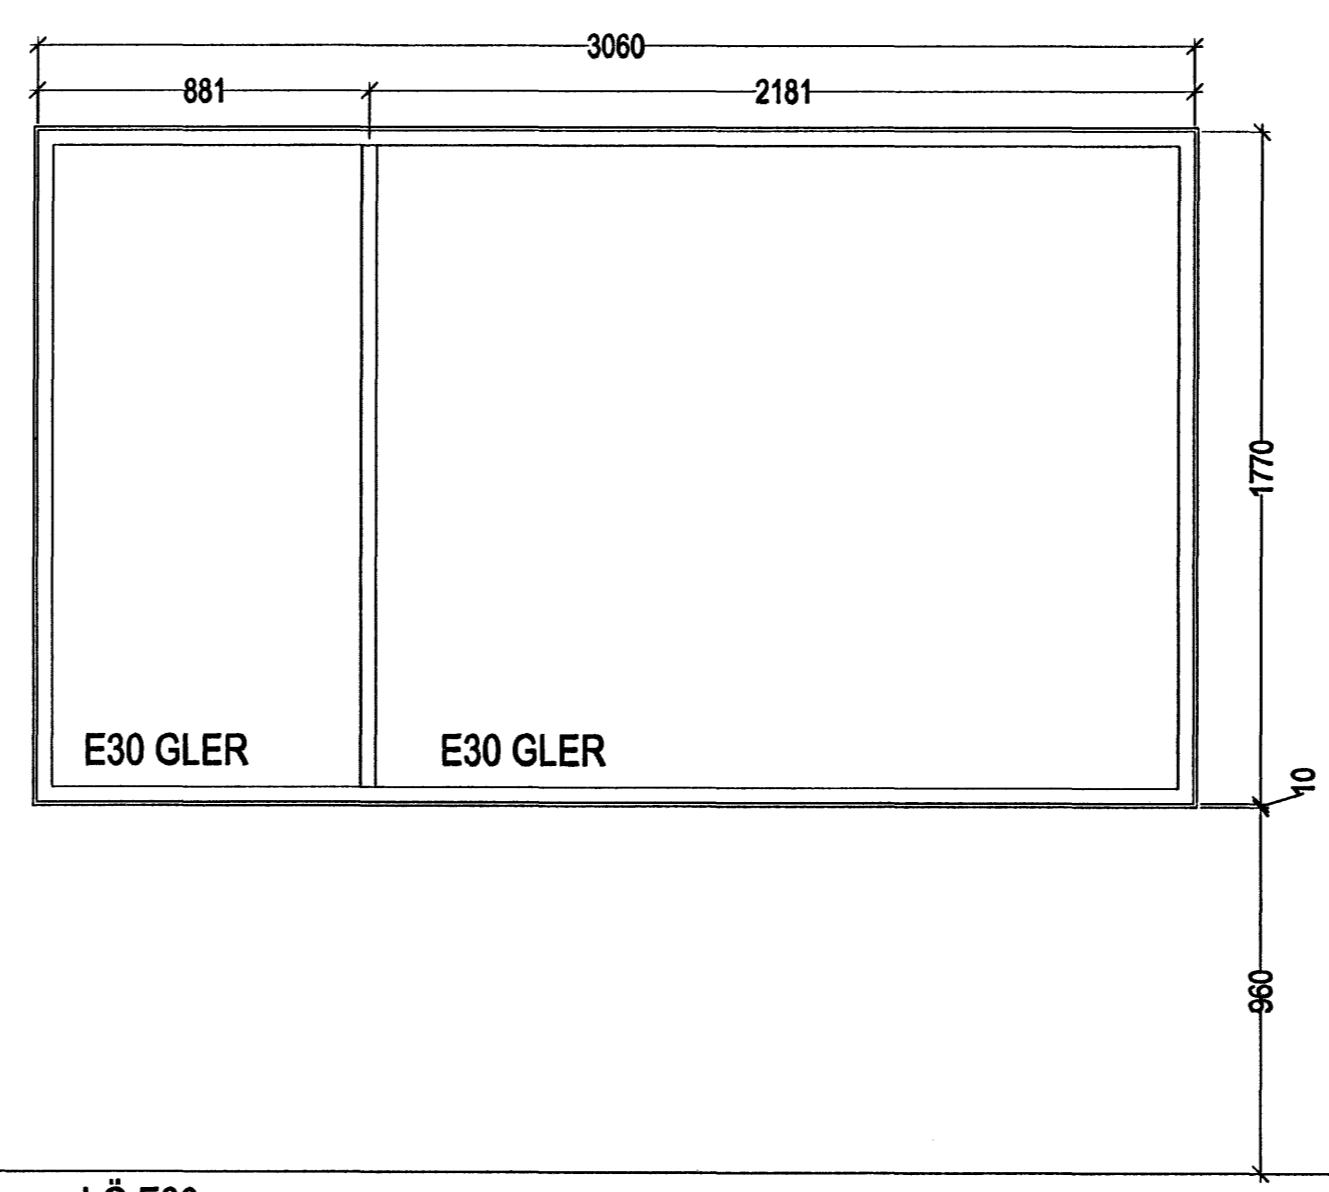


I-Z
1 stk.


I-P
1 stk.

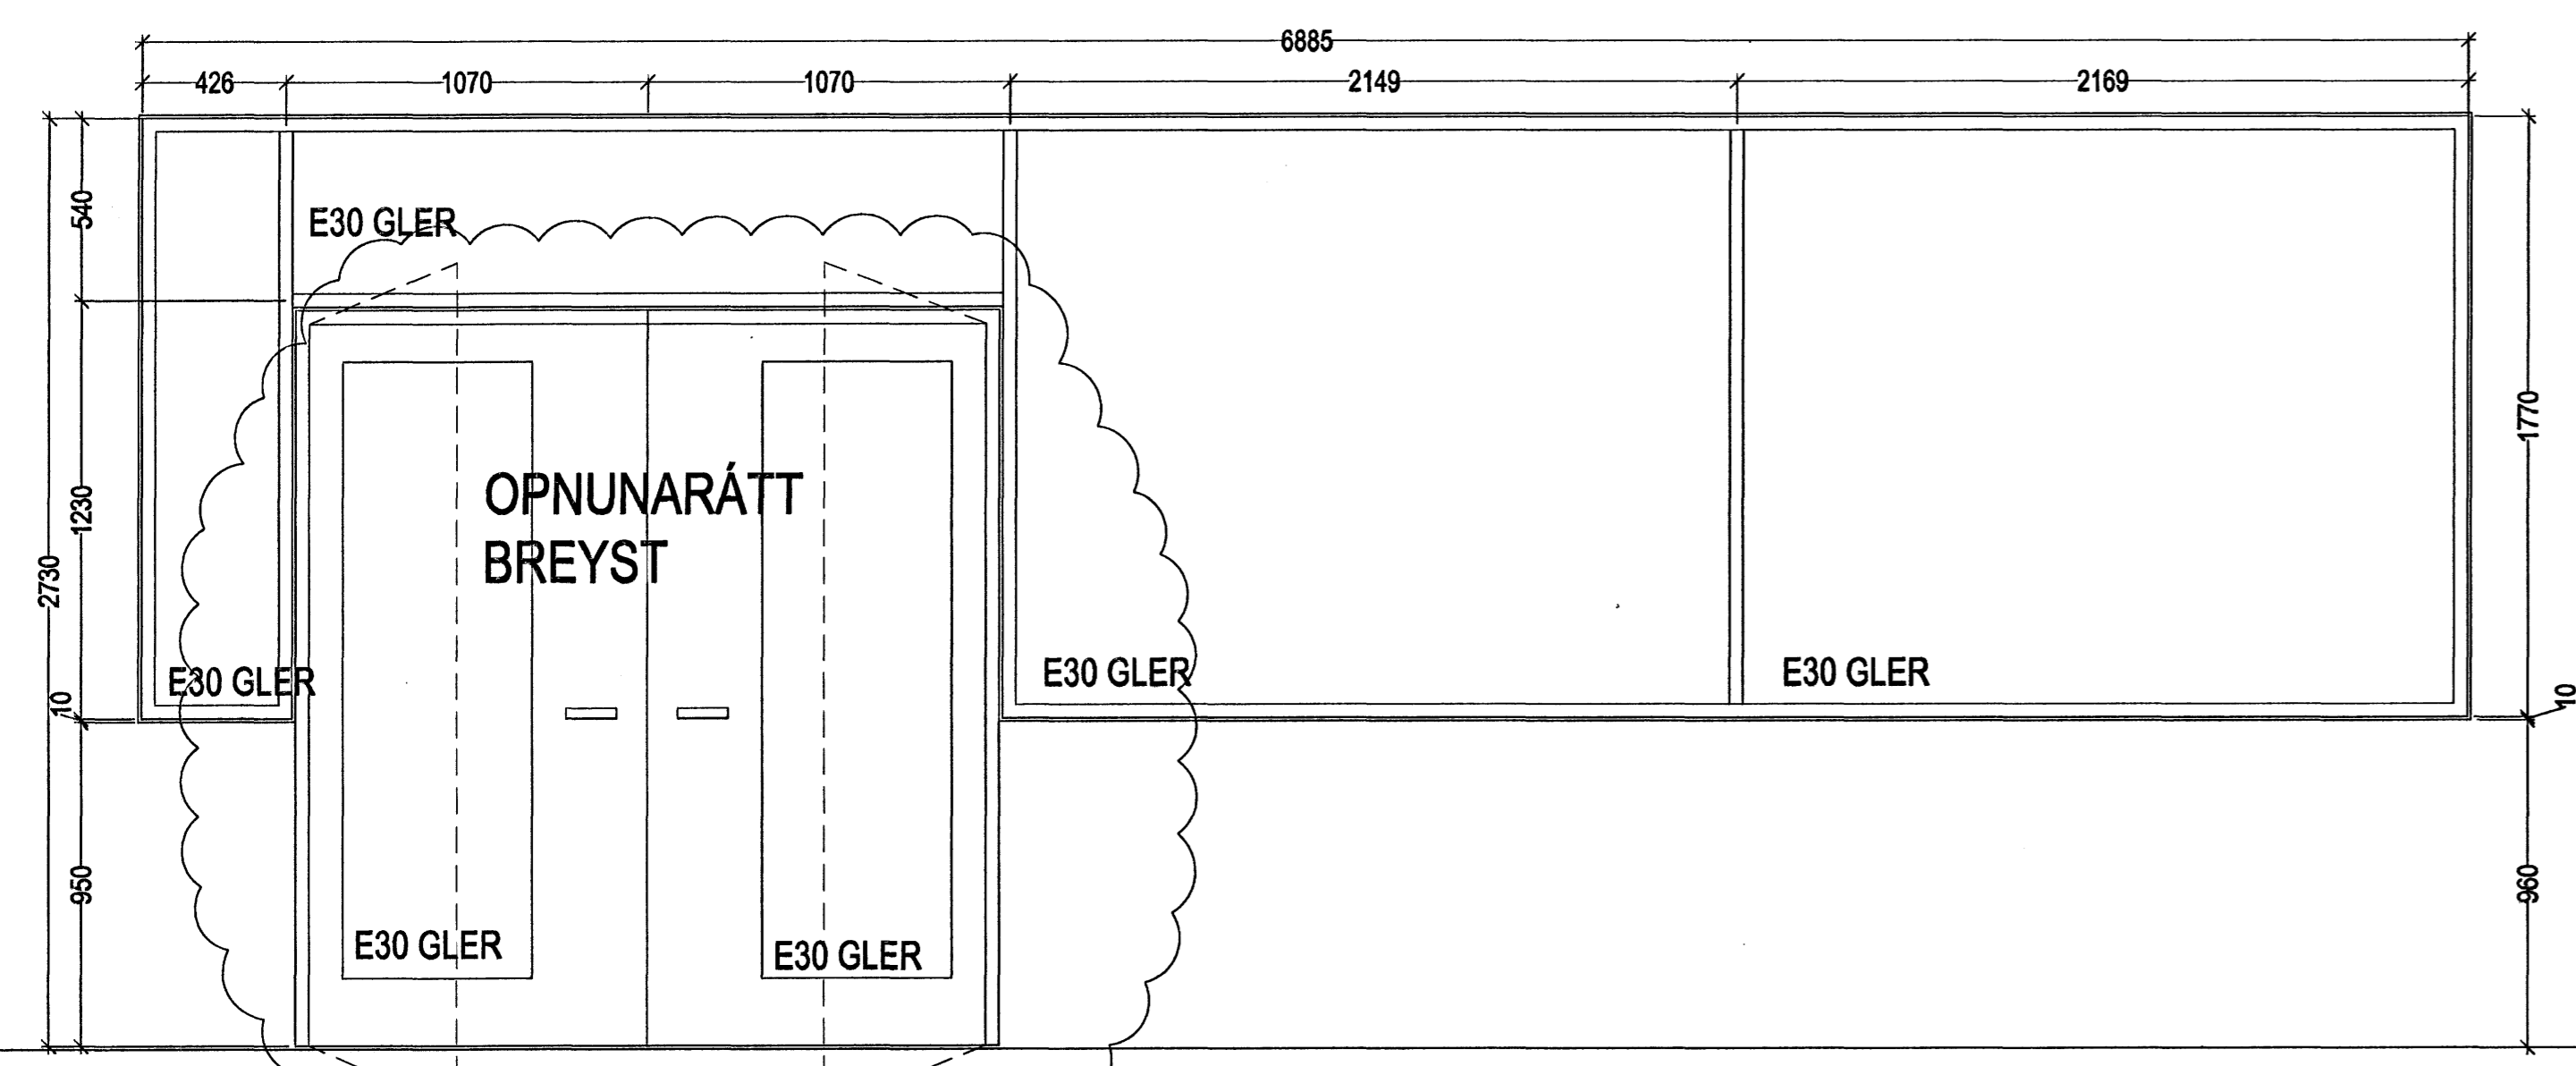


I-Æ ES-30
1 stk.

I-Ö E30
1 stk.

I-CC
1 stk.

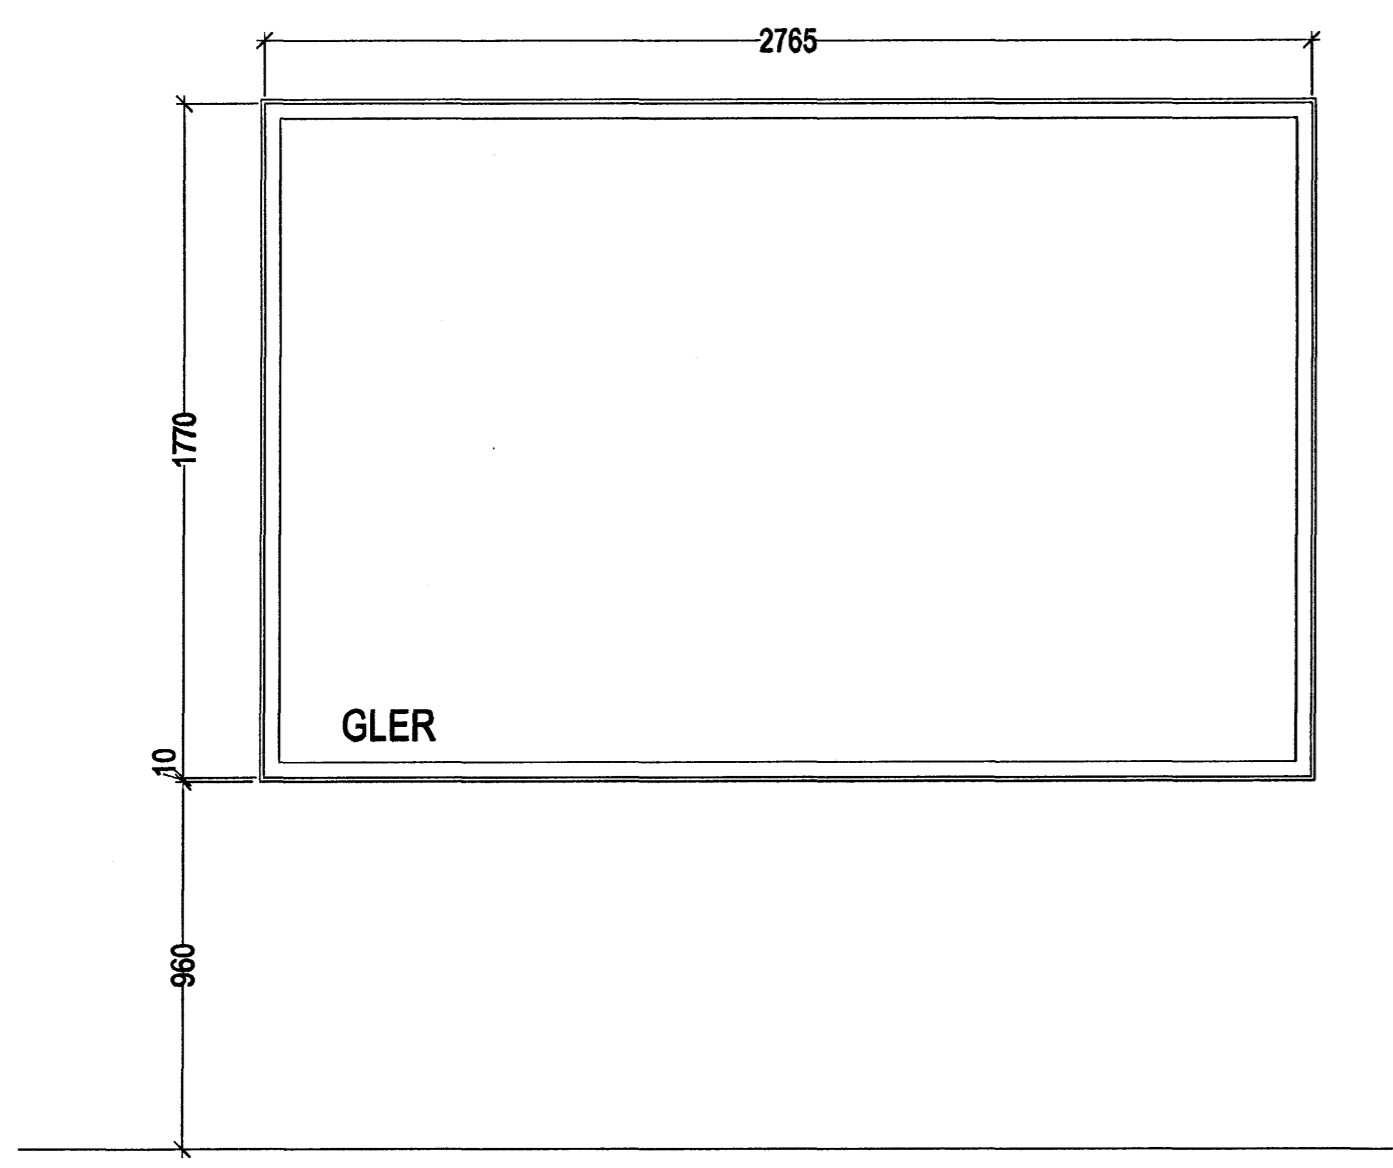

I-DD
1 stk.

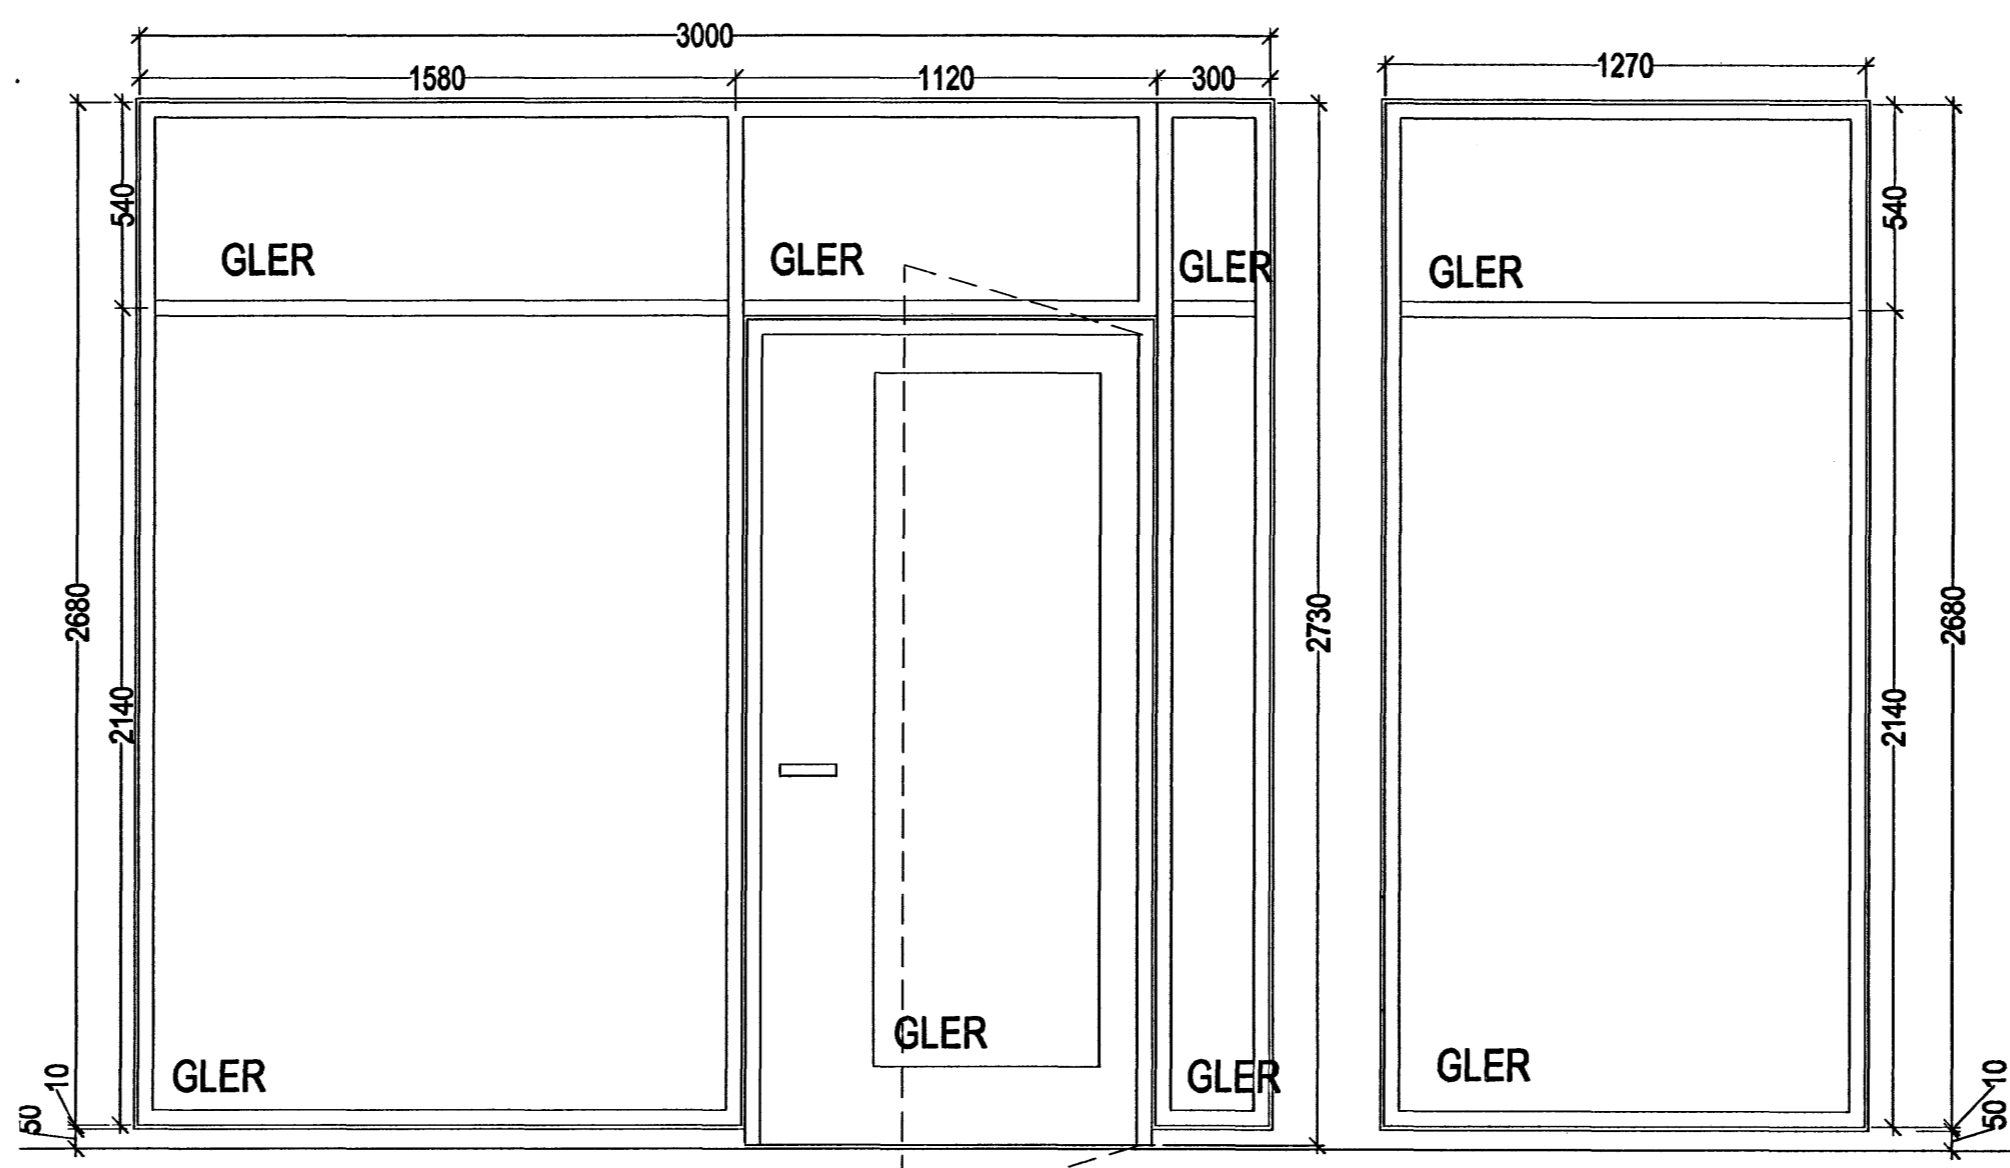

I-GG
4 stk.

I-GG
4 stk.

Samþykkt þann
19 FEB. 2007
Byggingafulltrúinn í Hafnarfirði
F.h. Sigurbjartur Halldórsson

á stofnunni arkitektar
Bergstaðestrad 10. Rvk. Sími 551 1460. Stofnunni.is

Finnur Björgvinsson, arkitekt FAI KT: 180948-3069
Hilmar Þór Björnsson, arkitekt FAI KT: 280845-3109
Sigríður Ólafsdóttir, arkitekt FAI KT: 071070-5069

DREKAVELLIR 9
HÉRAÐVALASKÓLI - 2. OG 3. ÁFANGI
INNHRUDA- OG GLUGGAFYRILIT
KT: 660569-1399

05-01 A-VF-020 B