




ADALTAFLA T1

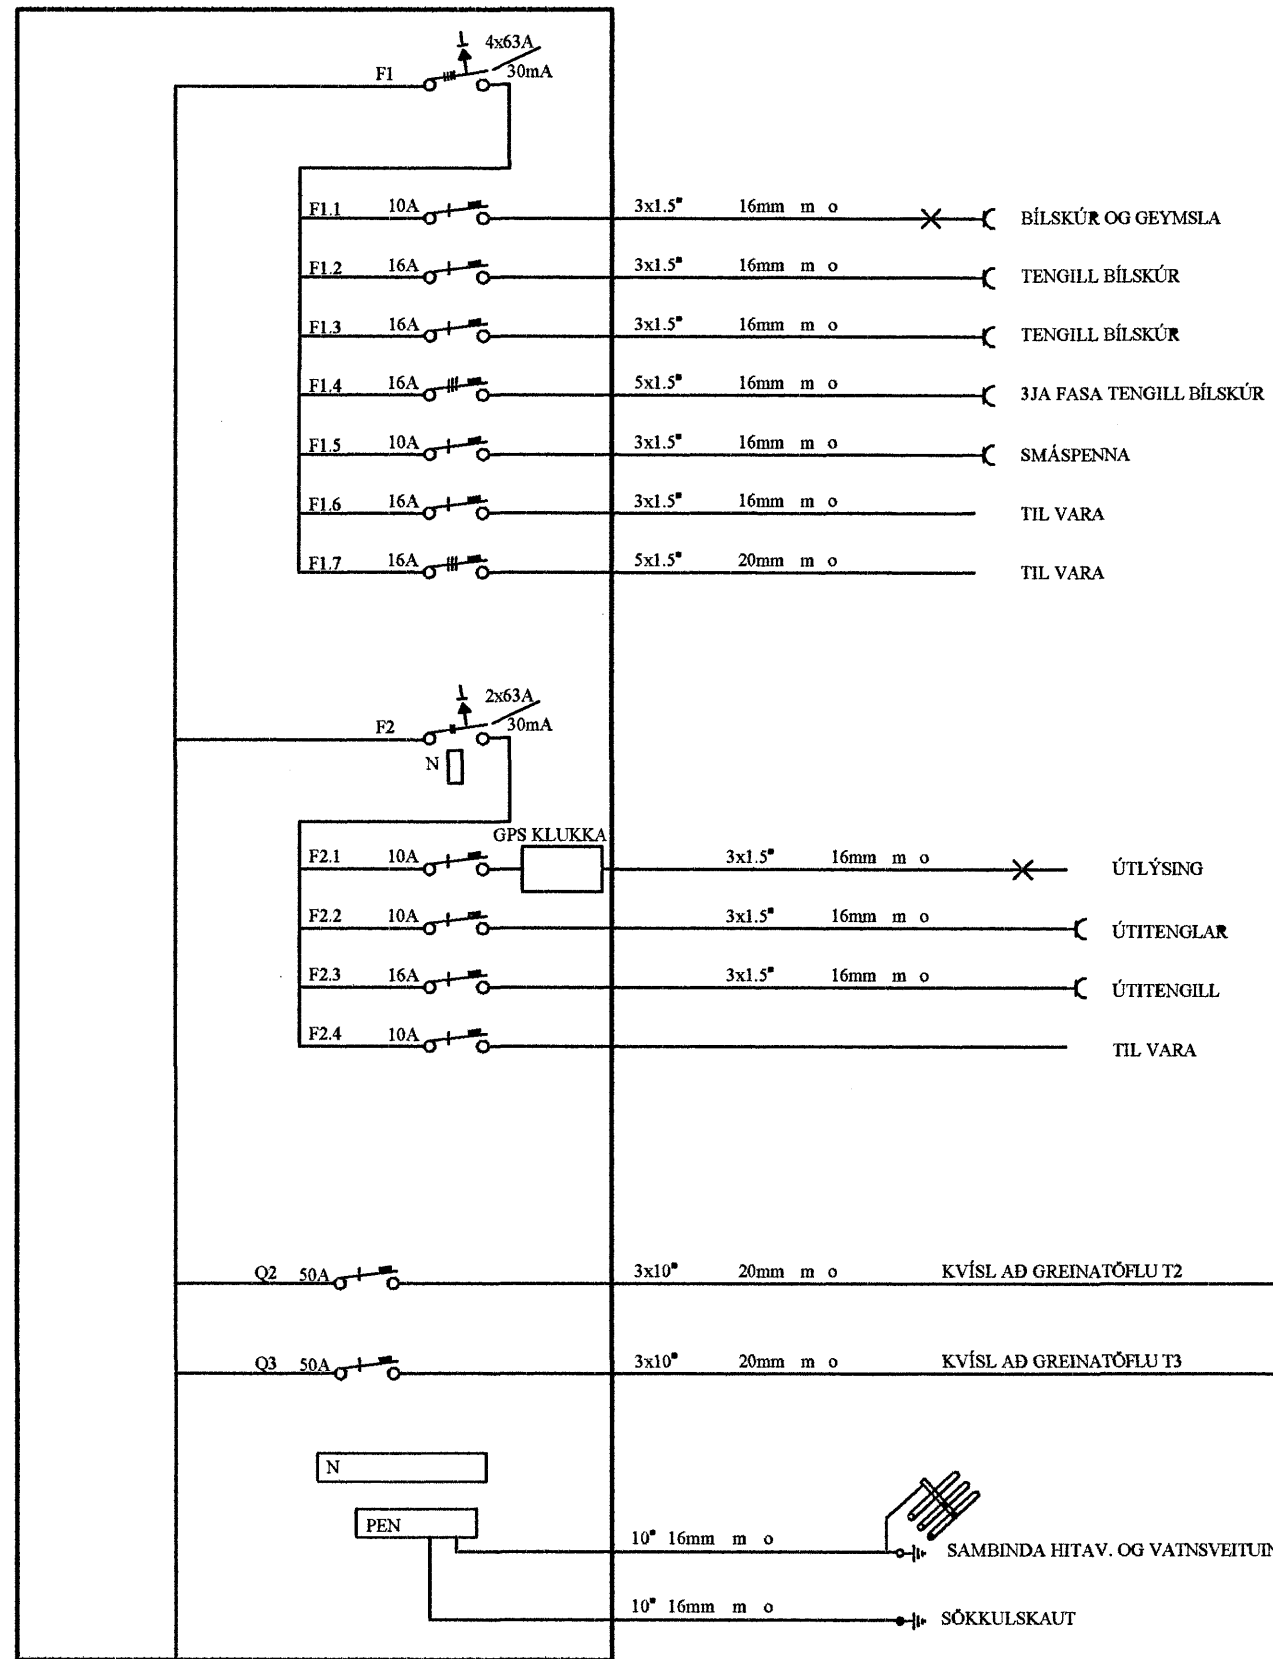


GREINATAFLA T2

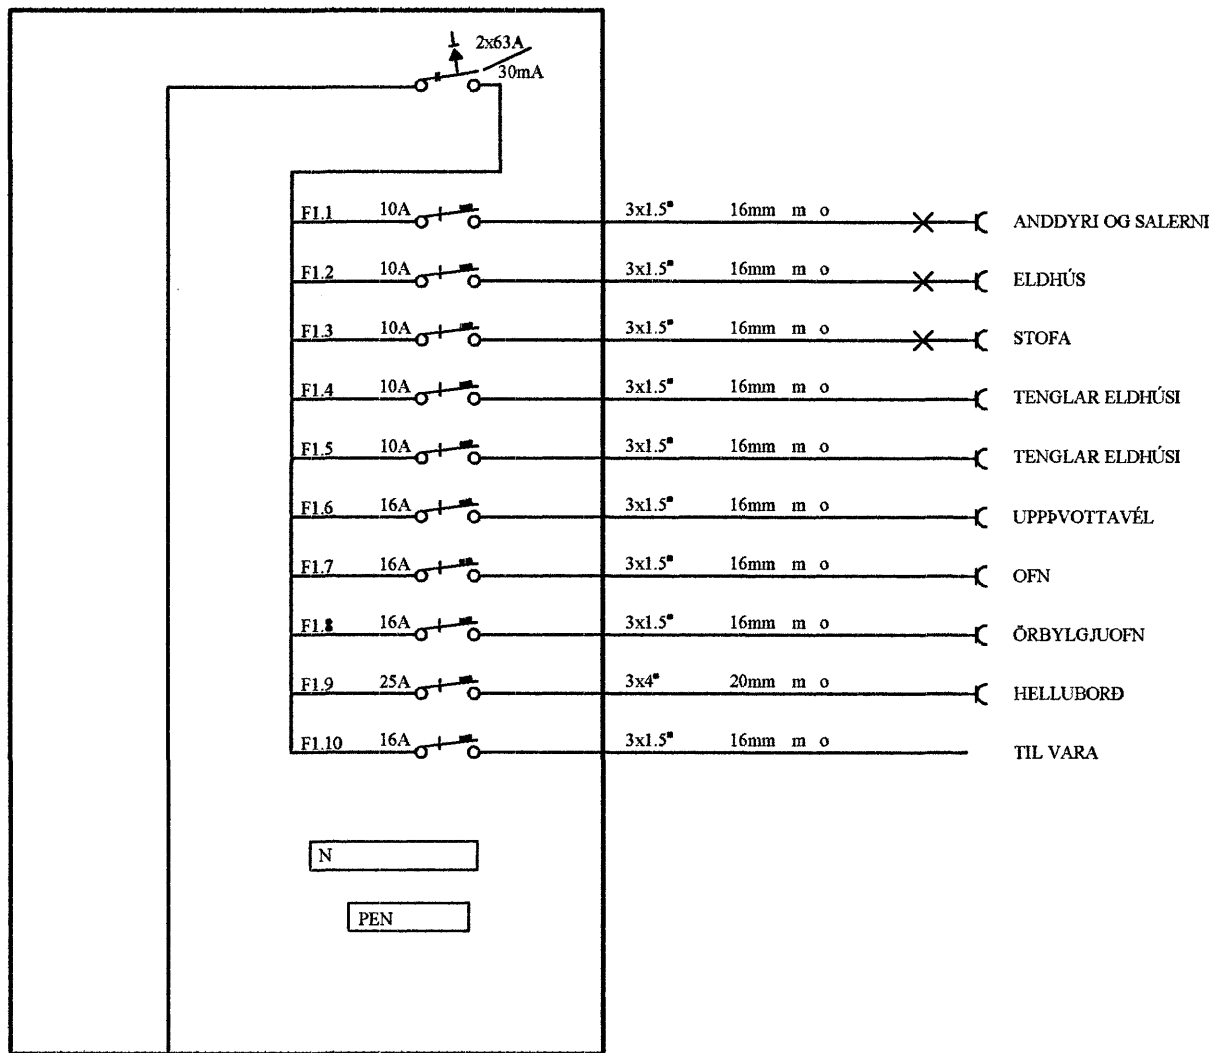

GREINATAFLA T3

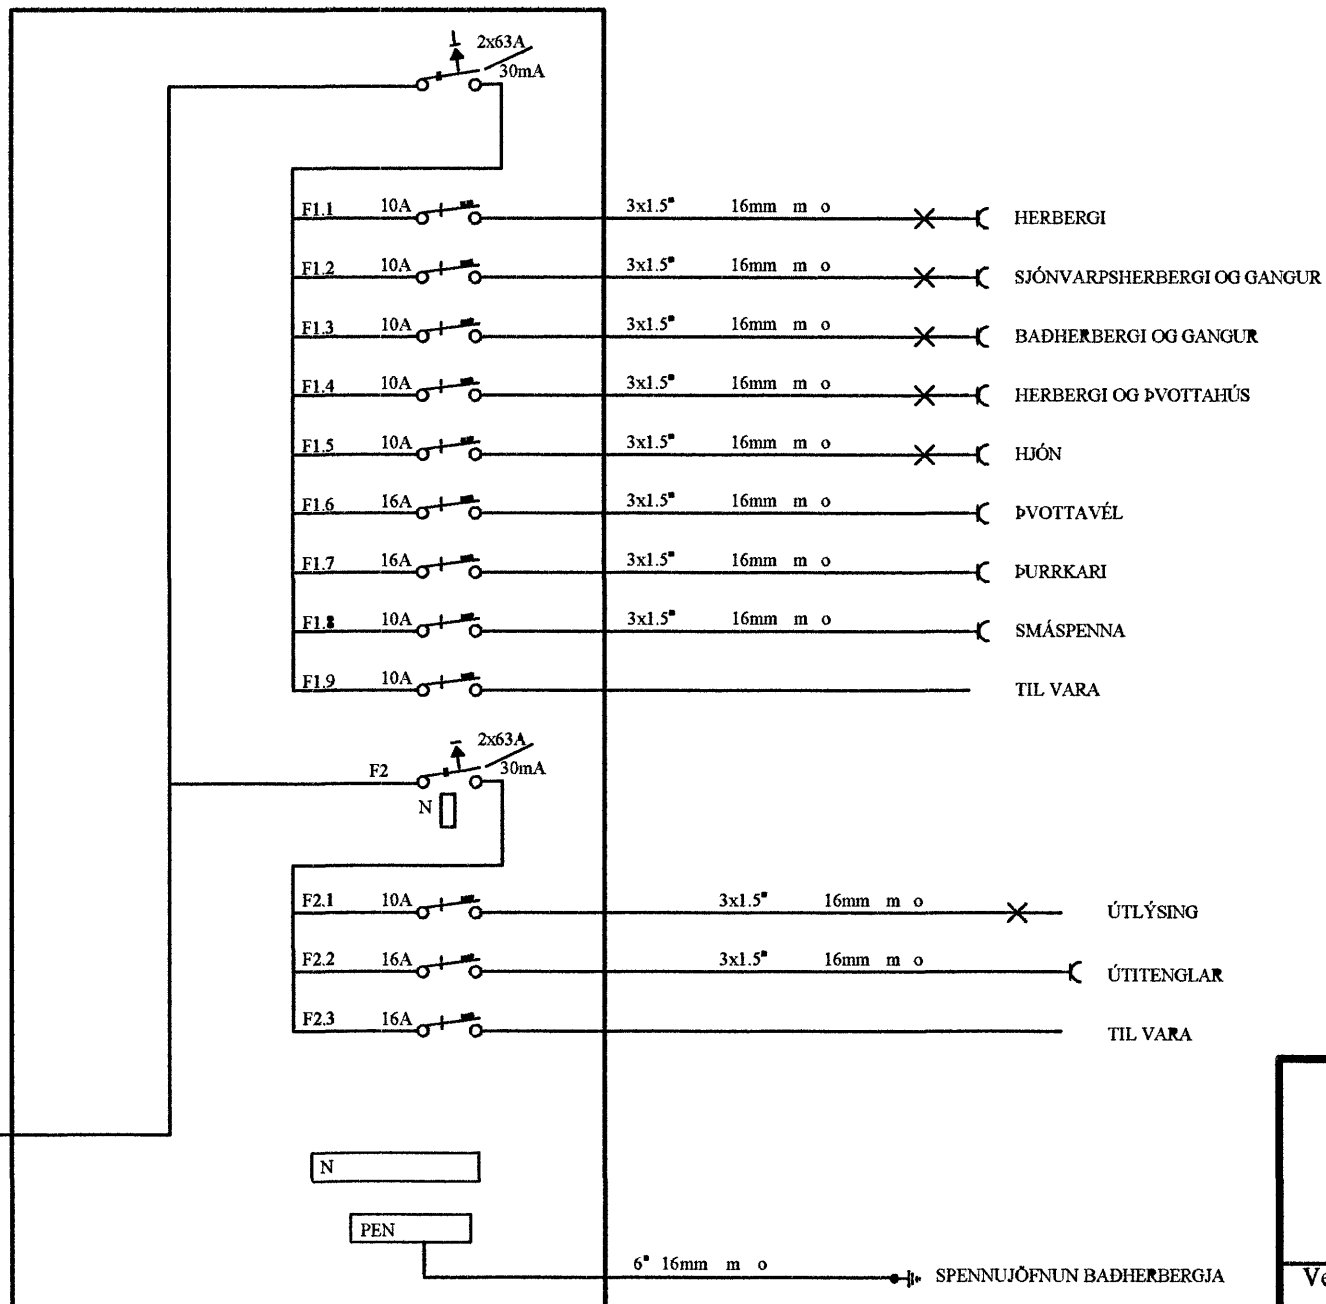

TENGISKÁPUR ORKUVEITUNNAR

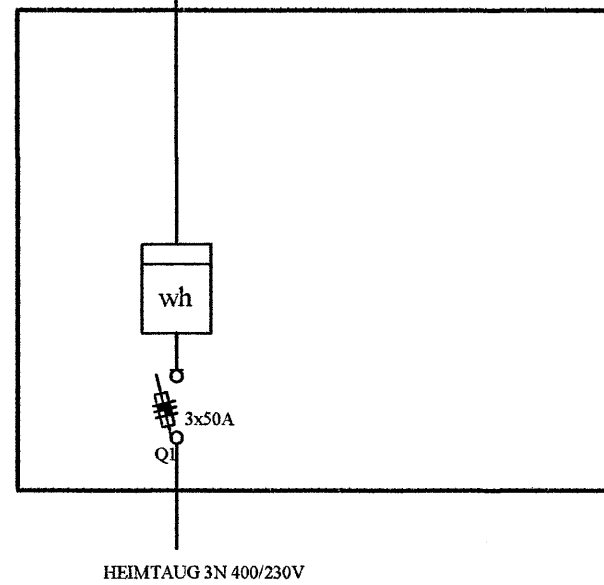

Einlínummyndir

Rafgæði Súluhöfða 27 270 Mosfellsbær S:551-1078 GSM:898-1078	
Verkheiti	Klukkuvellir 50
Verkluti	Einlínummyndir
Hannað	Elvar Trausti Guðmundsson Ragnar Viktor Karlsson
Teiknað	Ragnar Viktor Karlsson
Samþykkt	Ragnar Viktor Karlsson
Undirskrift og kennitala aðalhönnuðar	220470-5129
Mkv.	Enginn
Dags.	23.7.2007
Teikning nr.	5 af 6