



ADALTAFLA T1

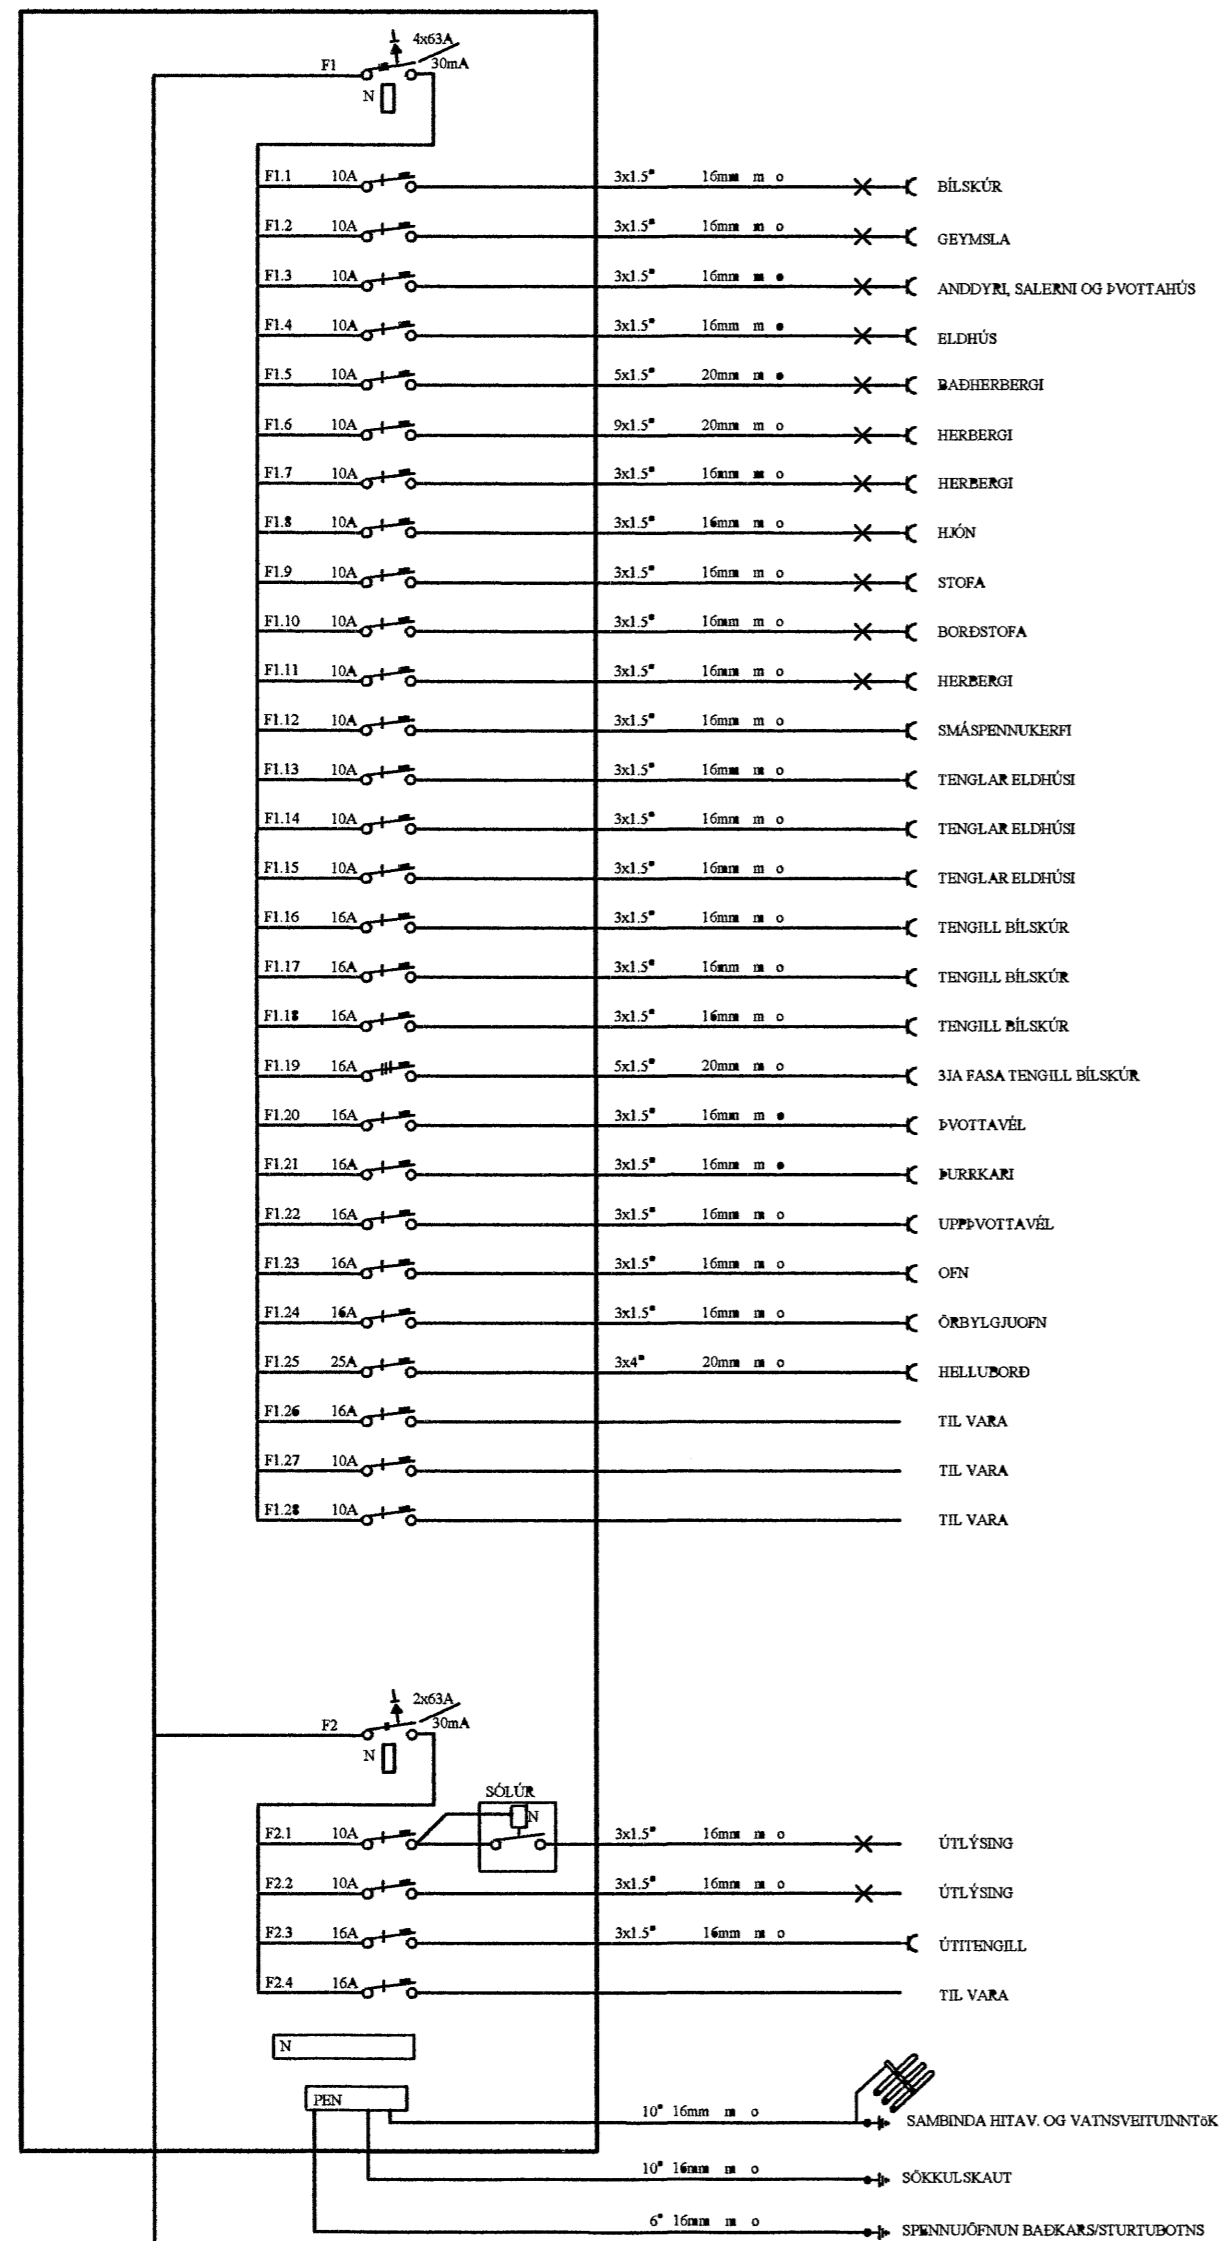

TENGISKÁPUR ORKUVEITUNNAR

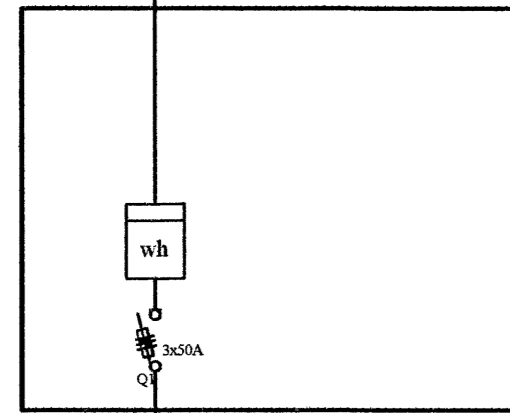

HEIMTAUG 3N 400/230V

Einlínnumyndir

<p><b>Rafgæði Súluhöfða 27</b>  <b>270 Mosfellsbær</b>  <b>S:551-1078 GSM:898-1078</b></p>		
Verkefni	<b>Hnoðravellir 50</b>	Mkv. <b>Enginn</b>
Verkhúti	<b>Einlínnumyndir</b>	Dags. <b>15.10.2007</b>
Hannað	Elvar Trausti Guðmundsson Ragnar Viktor Karlsson	Teiknað Ragnar Viktor Karlsson
Samþykkt	Ragnar Viktor Karlsson	Kennitala <b>220470-5129</b> Undirskrift <i>Ragnar Viktor Karlsson</i>
Undirskrift og kennitala aðalhönnuðar	<i>Emi. Þorgeir</i> 190253-5389	Teikning nr. <b>5 af 6</b>