
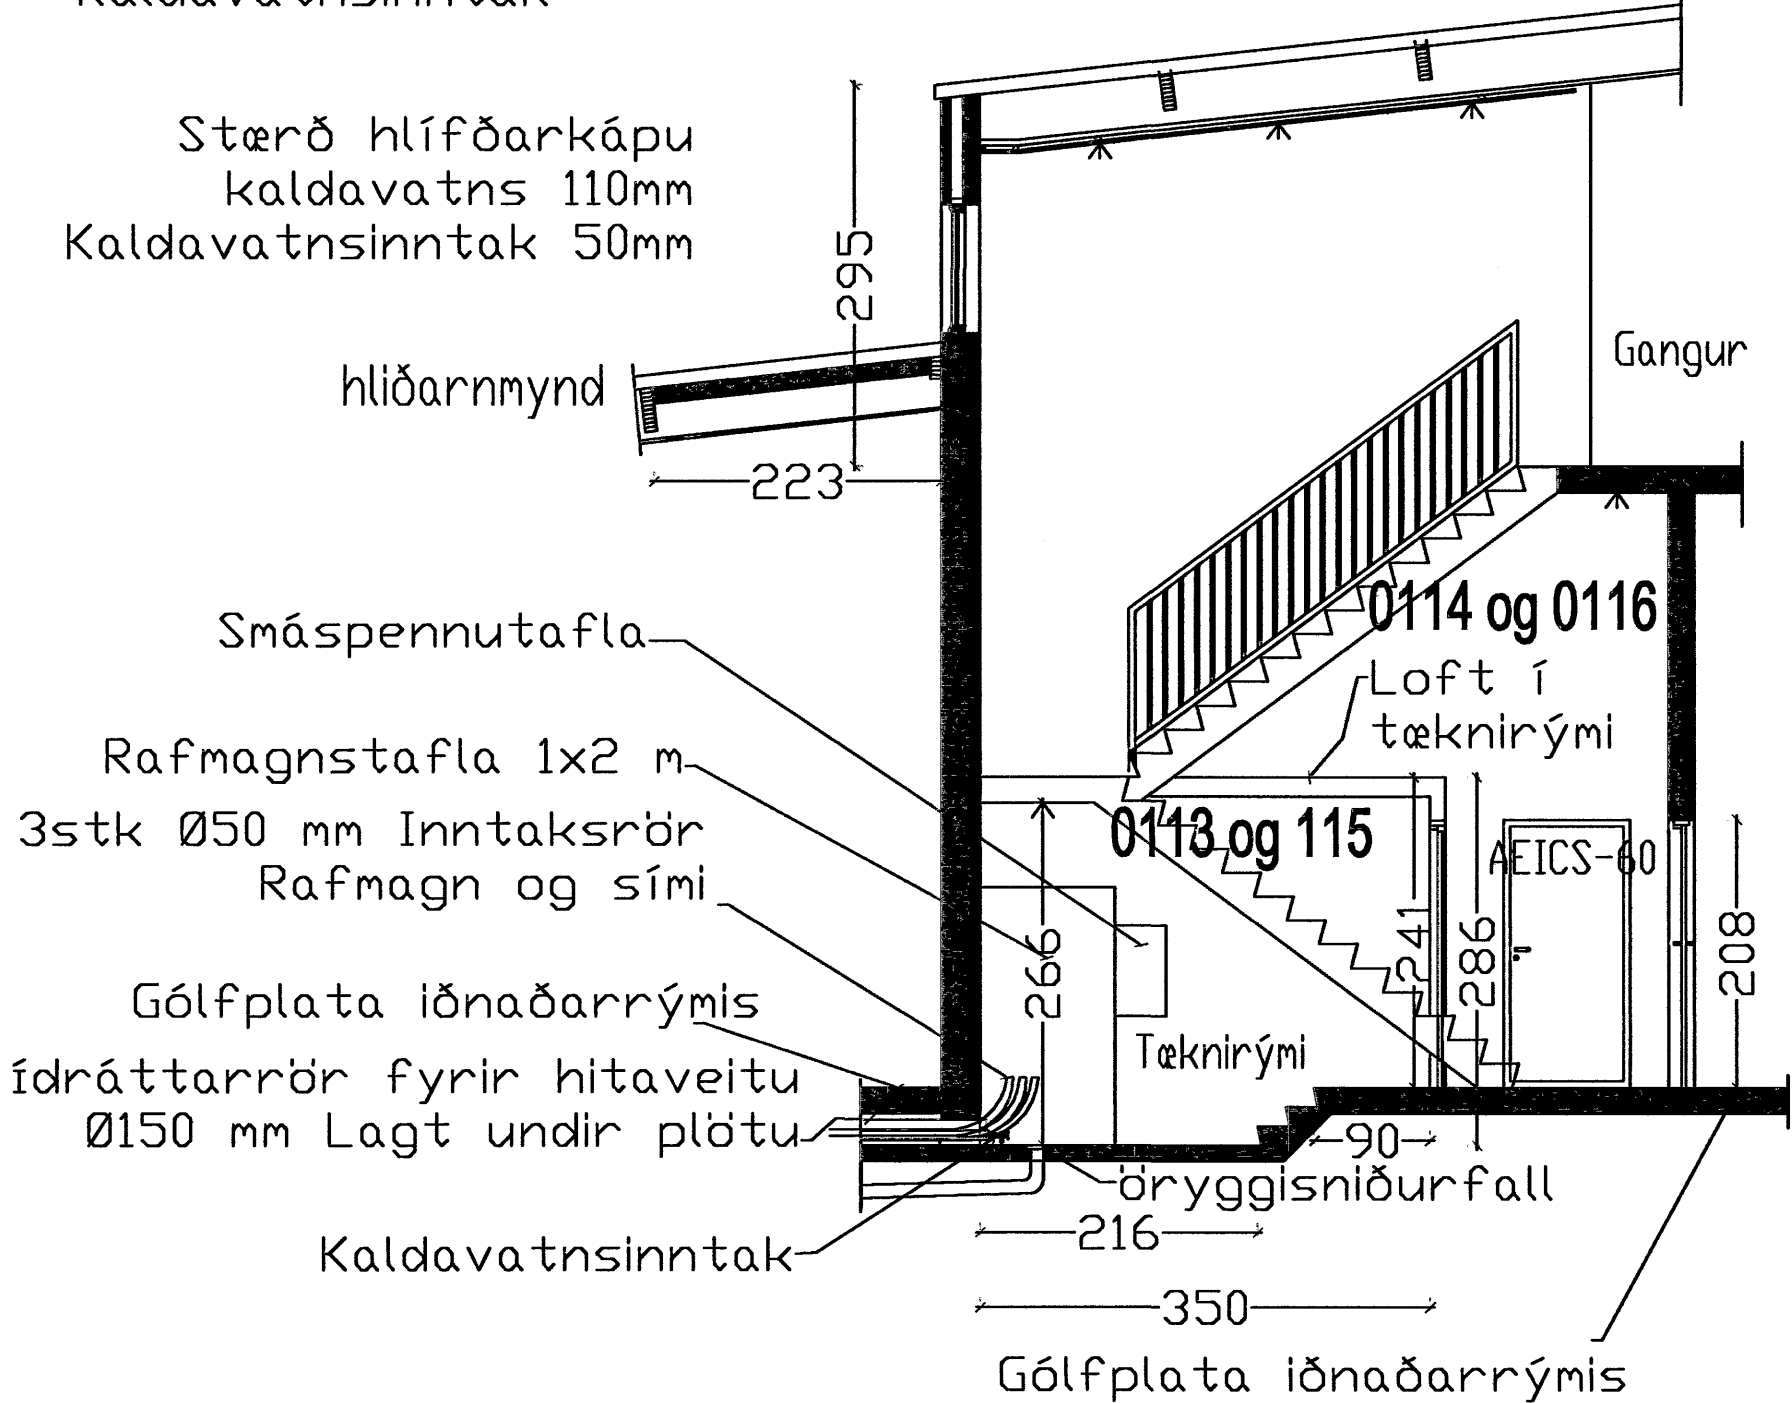


Tæknirými undir stigapall, sérteikning B
Rými 0113 og 0115

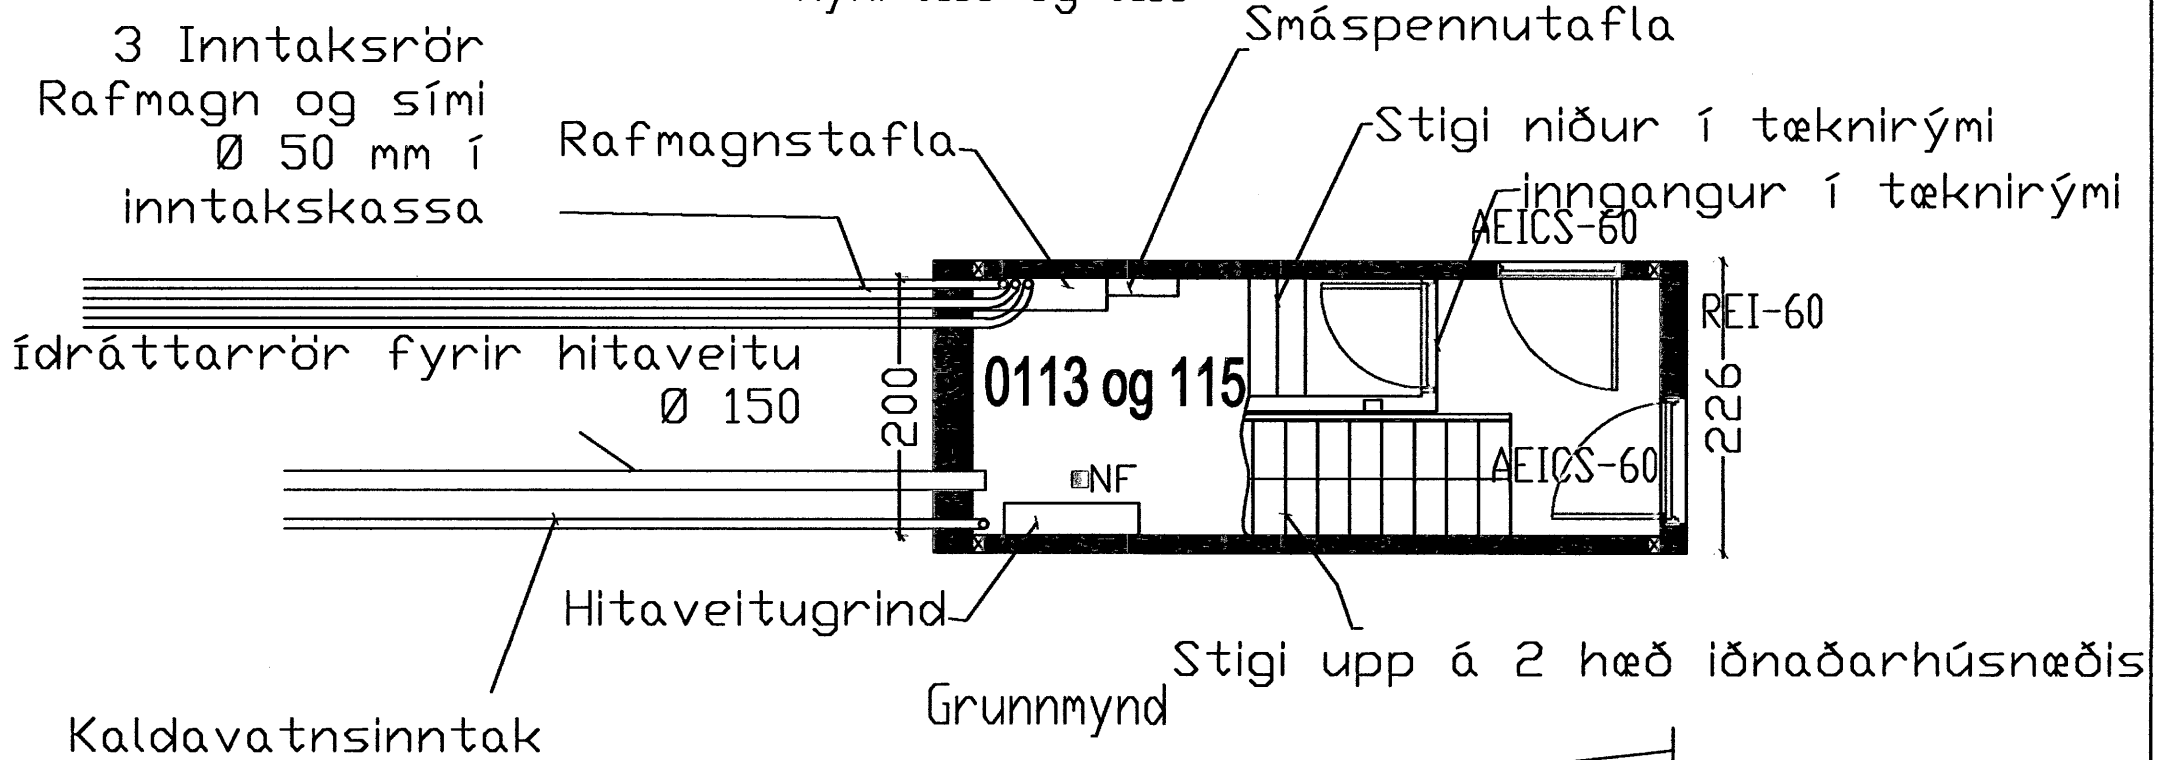

21/6-06
f.h. Hitaveitu Suðurnesja hf.

Juntól skulp. v. rafmagns
För G. Gunnarsson

Cuxhavangata 1
Klettur ehf.