


Tæknirými undir stigapall, sérteikning B

Rými 0113 og 0115

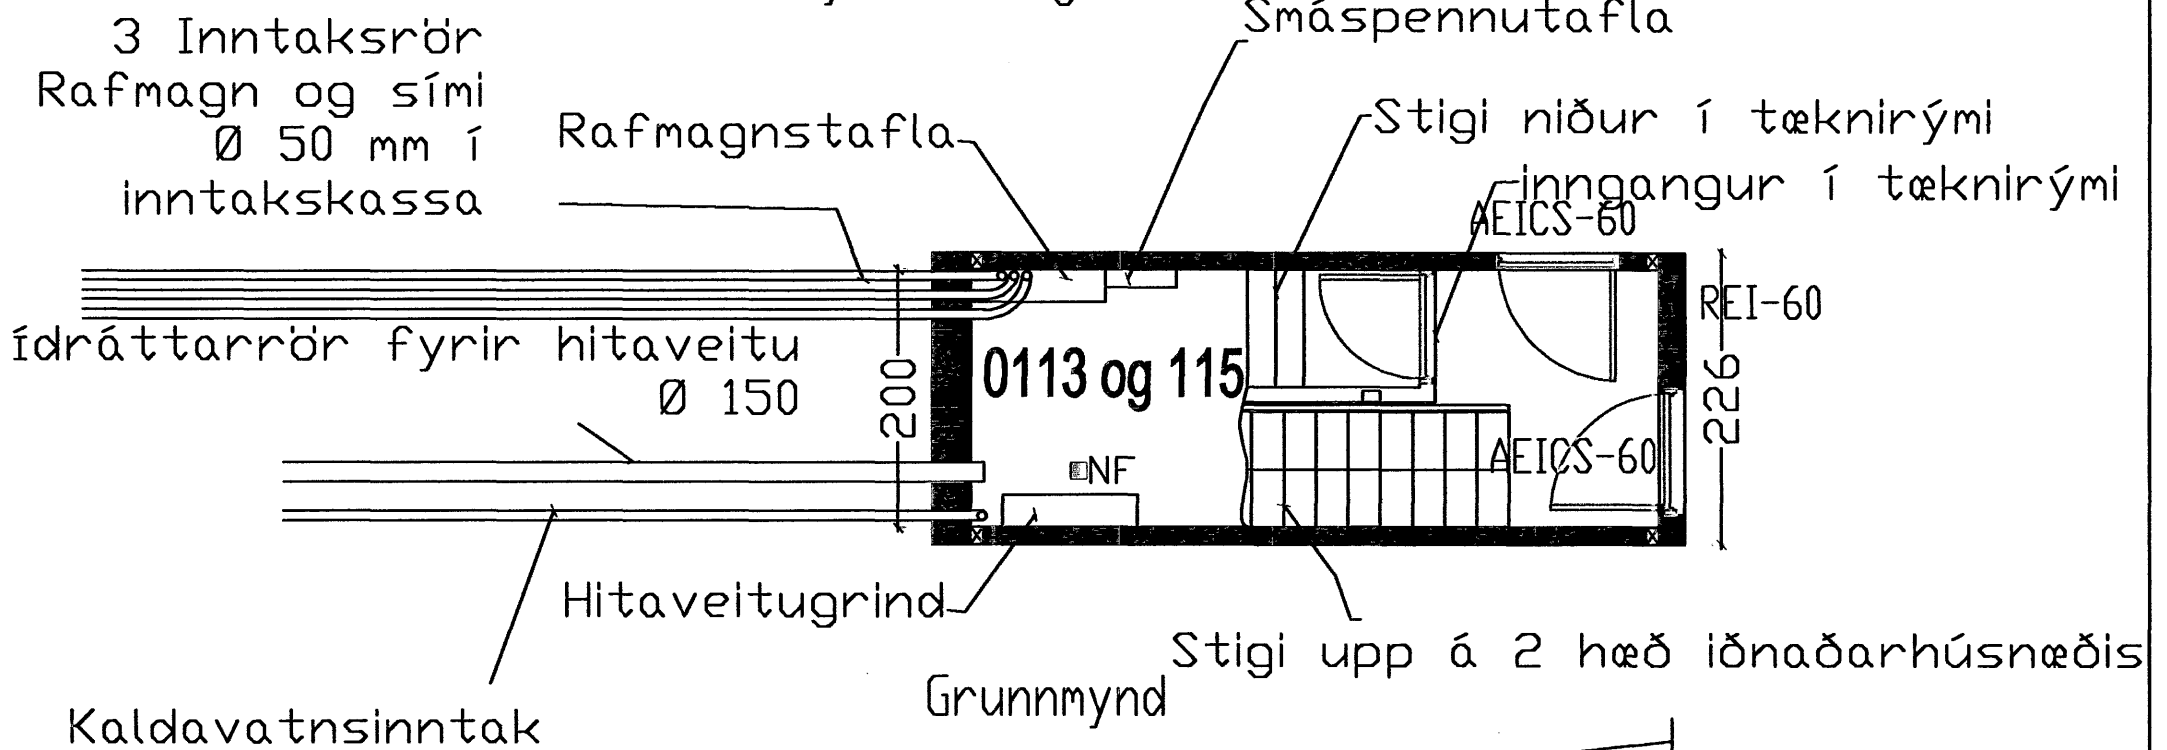

Stærð hlífðarkápu kaldavats 110mm
Kaldavatsinntak 50mm

hliðarmynd

295

223

Gangur

Smáspennutafla

Rafmagnstafla 1x2 m

3stk Ø50 mm Inntaksrör Rafmagn og sími


Gólfplata iðnaðarrýmis

Ídráttarrör fyrir hitaveitu Ø150 mm Lagt undir plötu

Kaldavatsinntak



Jack H. Danley

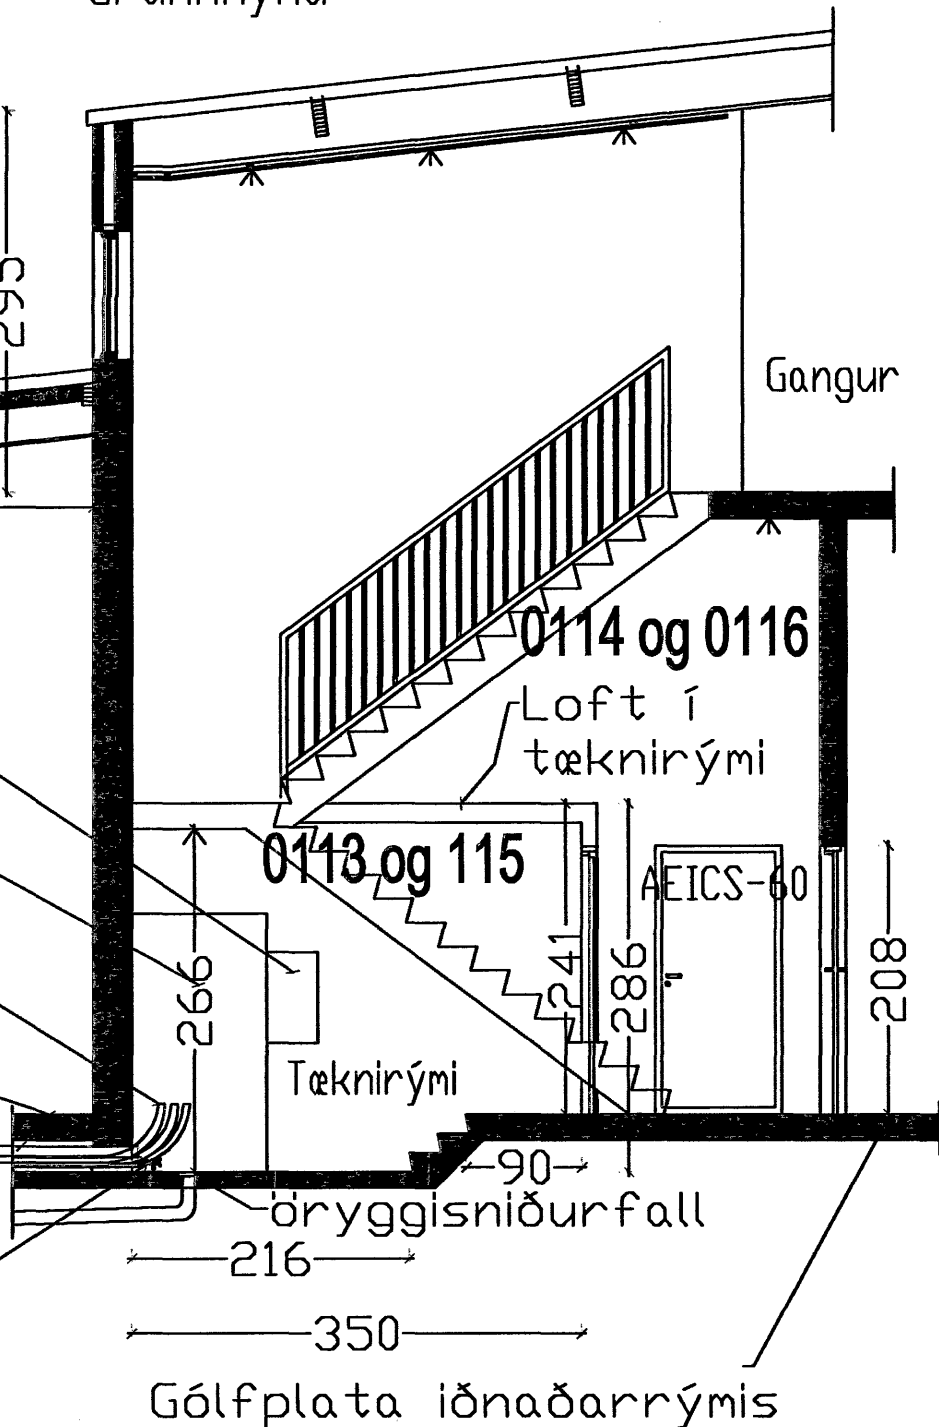

Cuxhavgata 1
Kleffur ehf.