
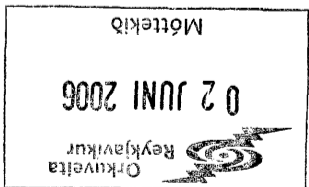


Stærð hlífðarkápu kaldavats 110mm
Kaldavatsinntak 50mm

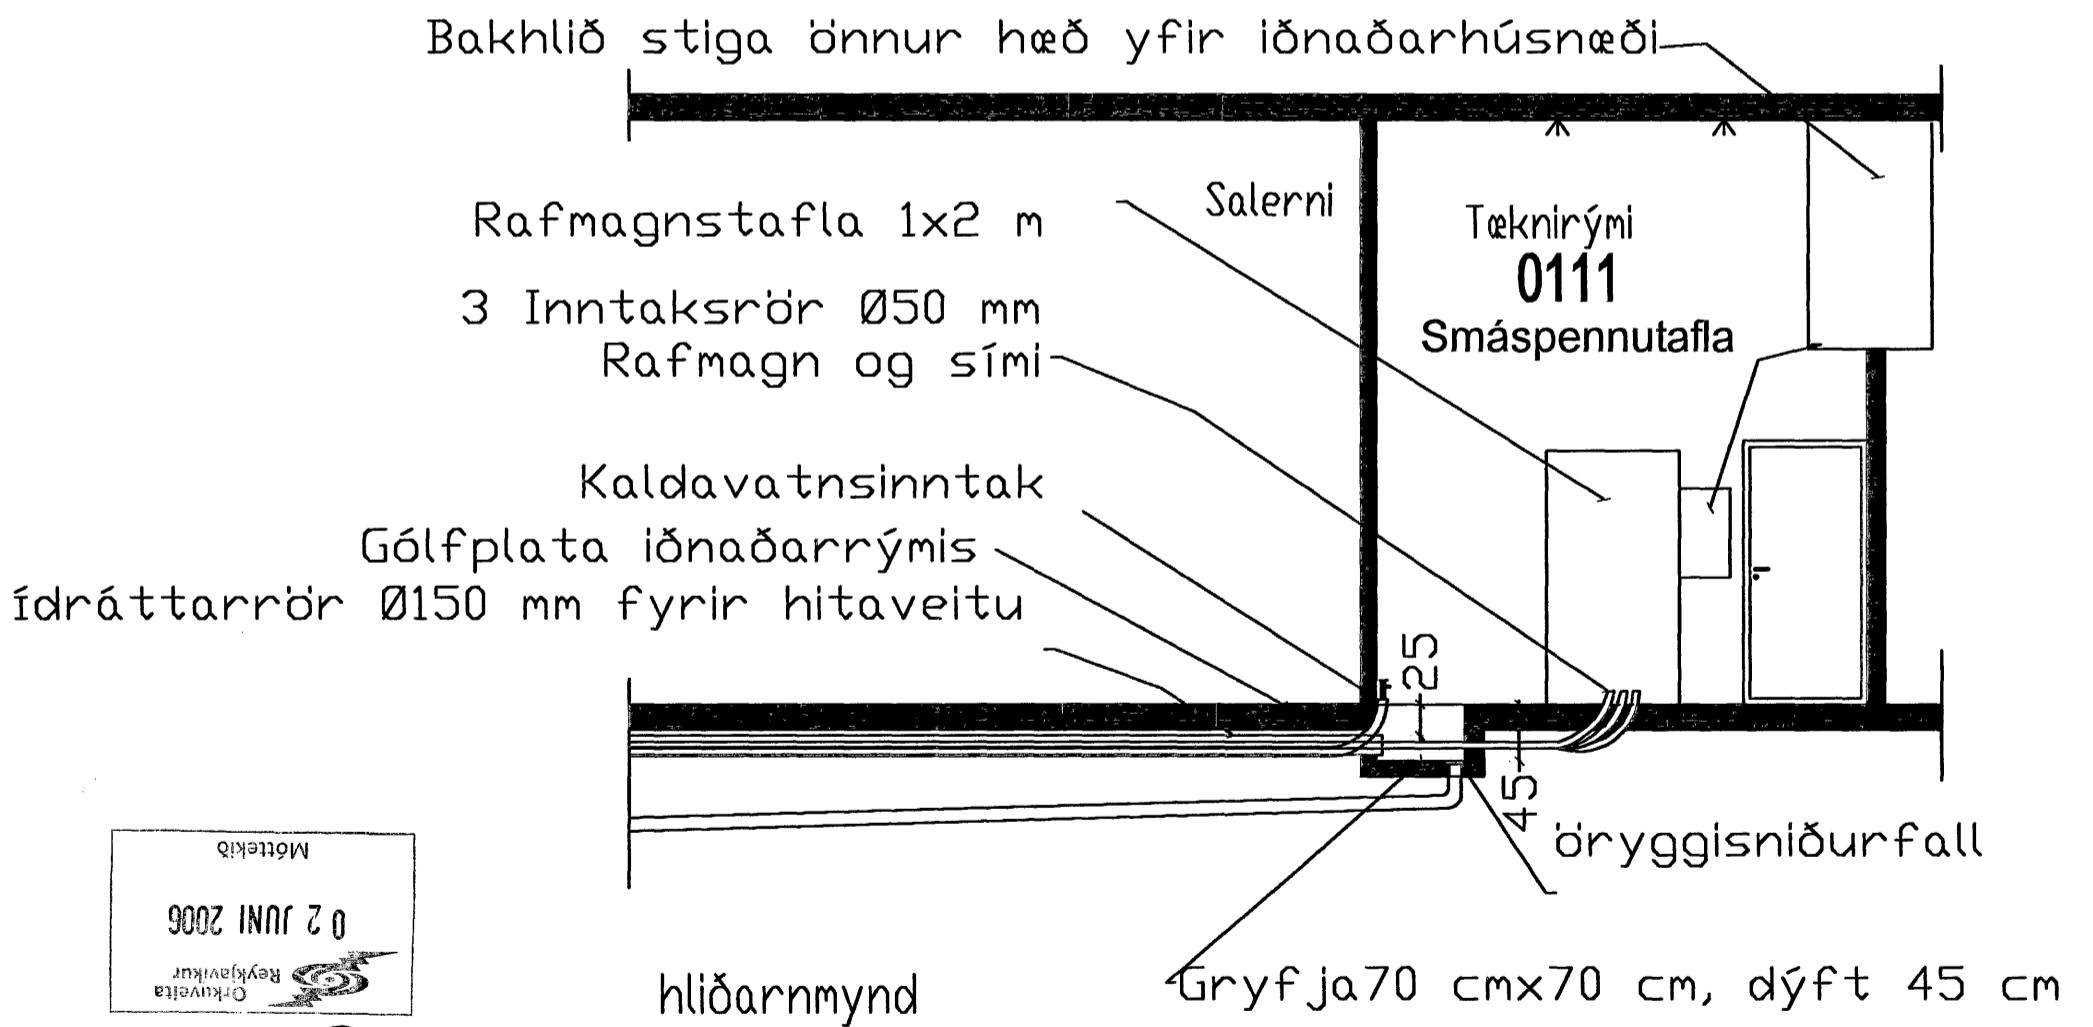

Jack M. Daulay

Cuxhavengata 1
Klettur ehf.