


Steinhella

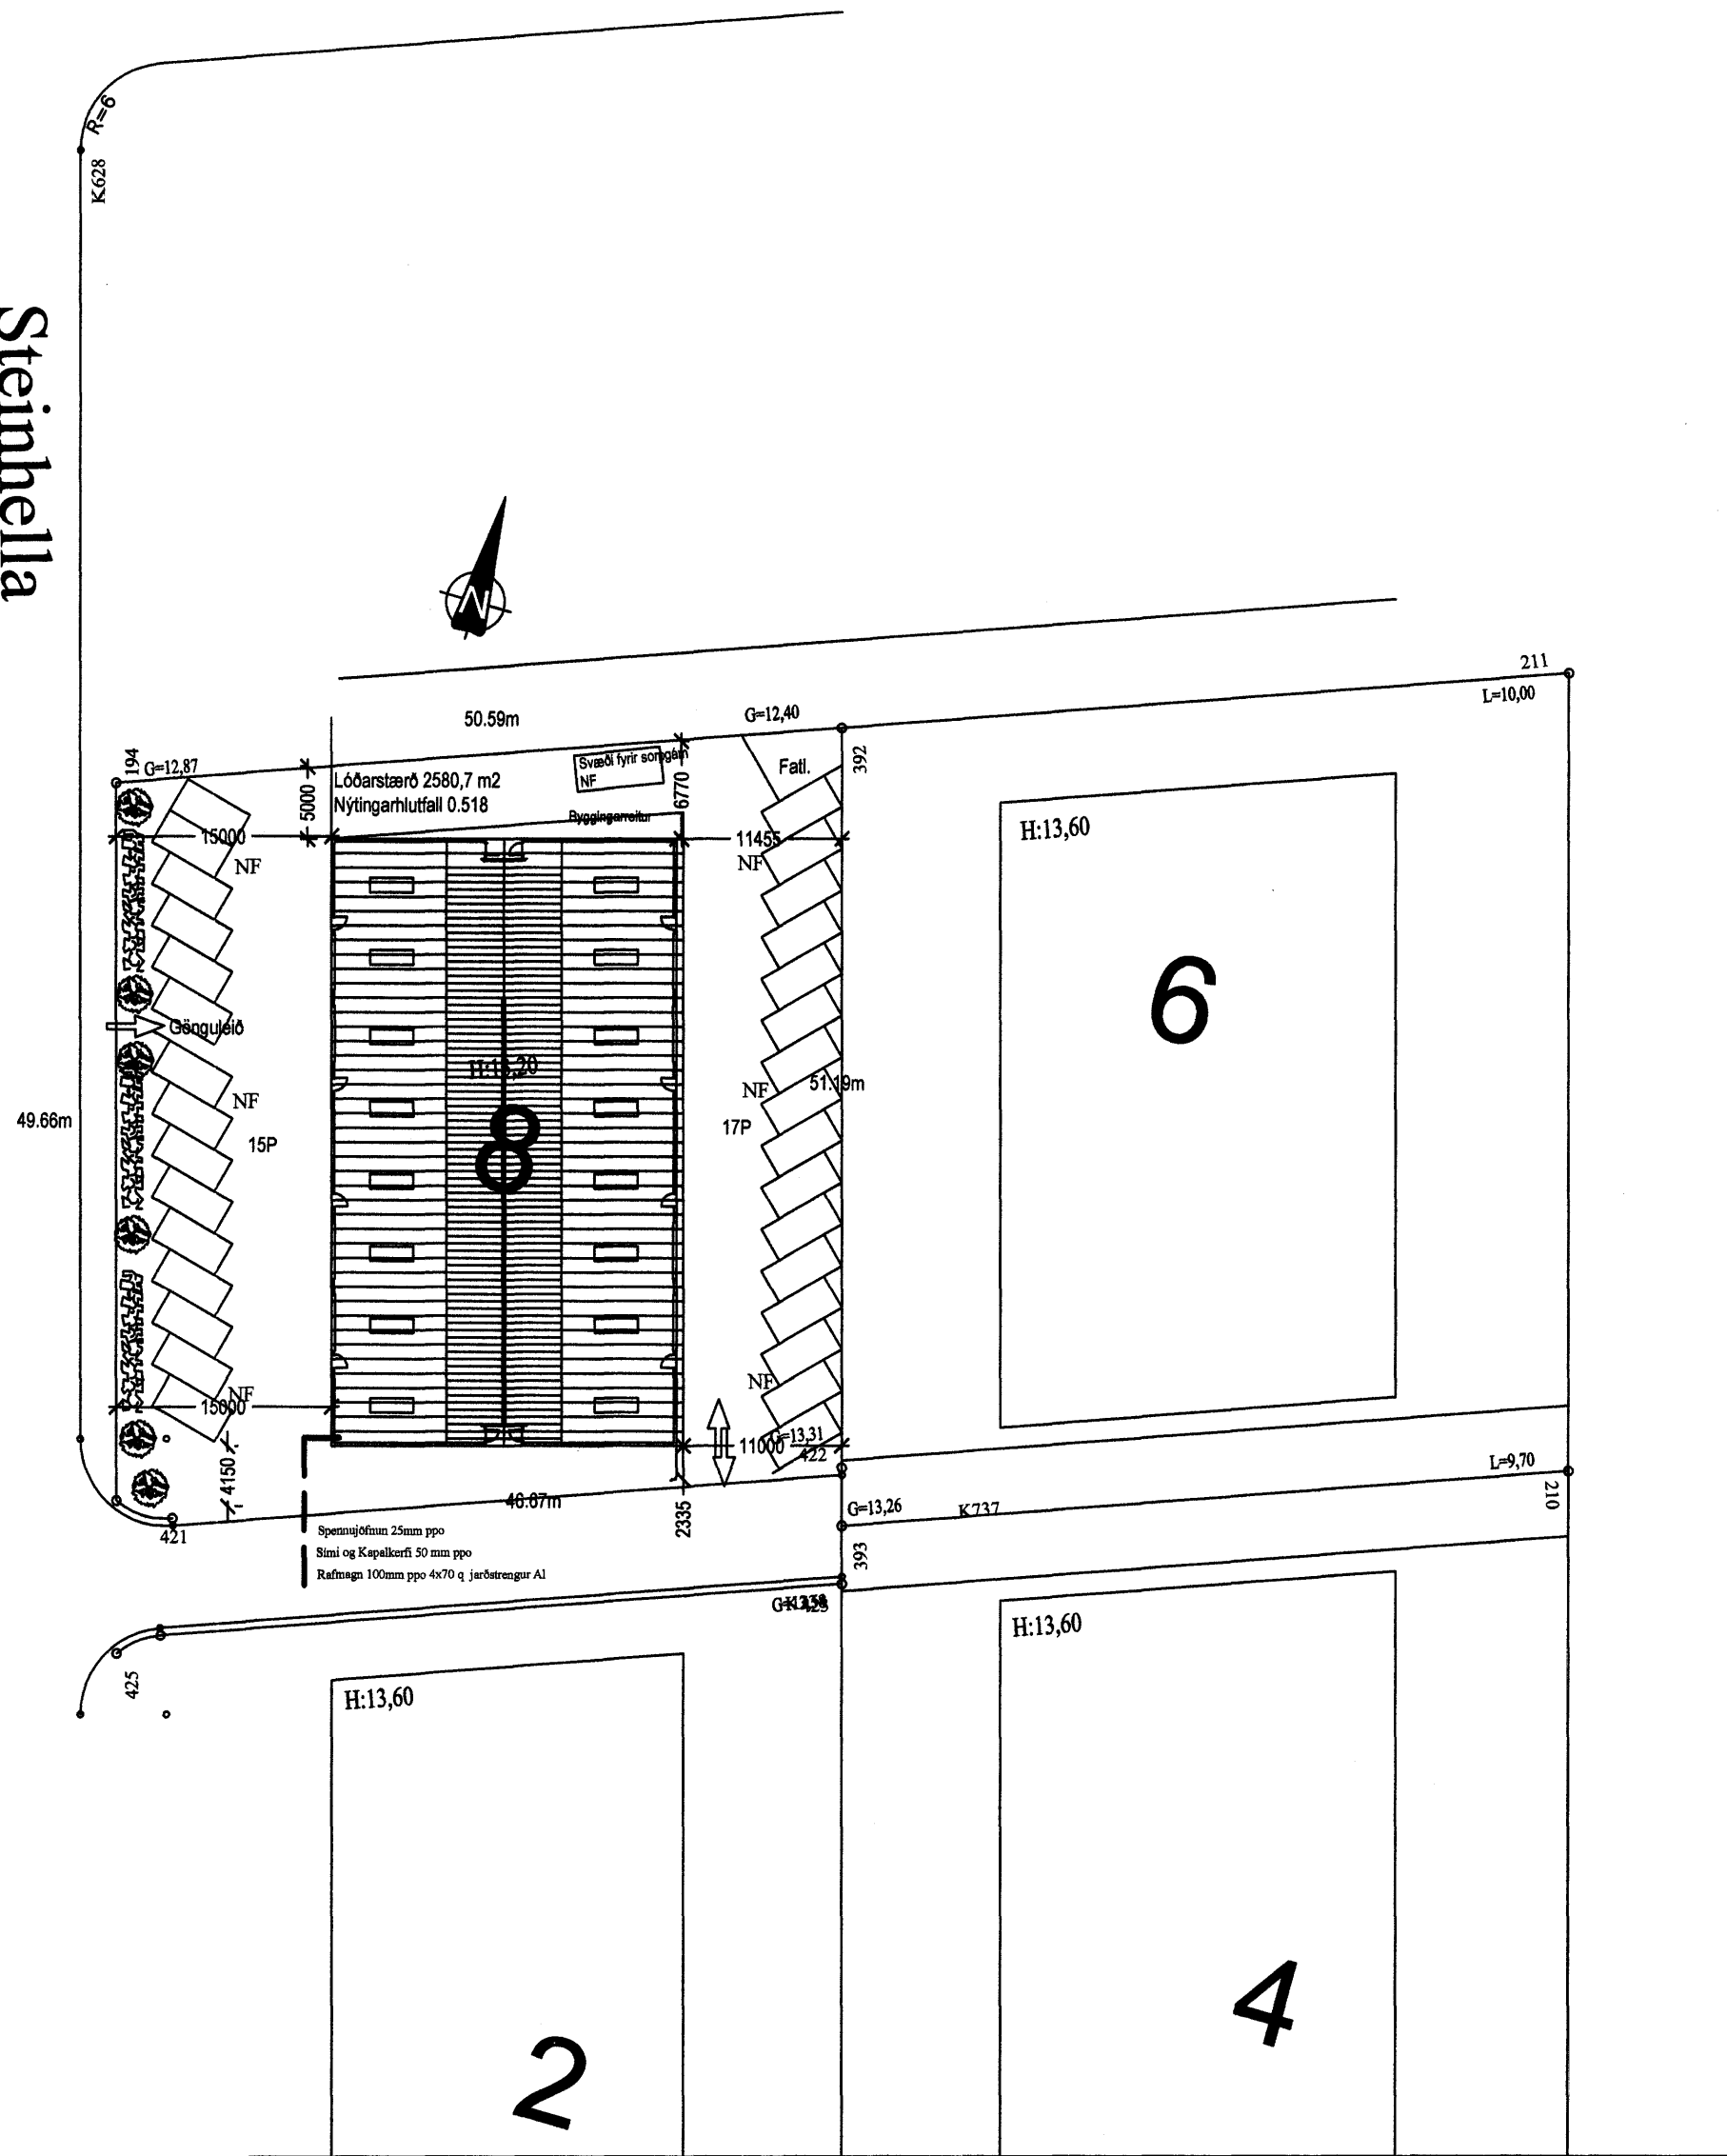

Rafbær

Hönnunar og
ráðgjafabjónusta
Sólvalldagötu 8
230 Keflavík
Sími: 694-7299 421-2935
rafbaer@mi.is

Steinhella 8. Hafnarfirði

Afstöðumynd

Hannað:

Dags: sept 2005

Mkv: 1:500

Teiknað:

Breytt:

R01