

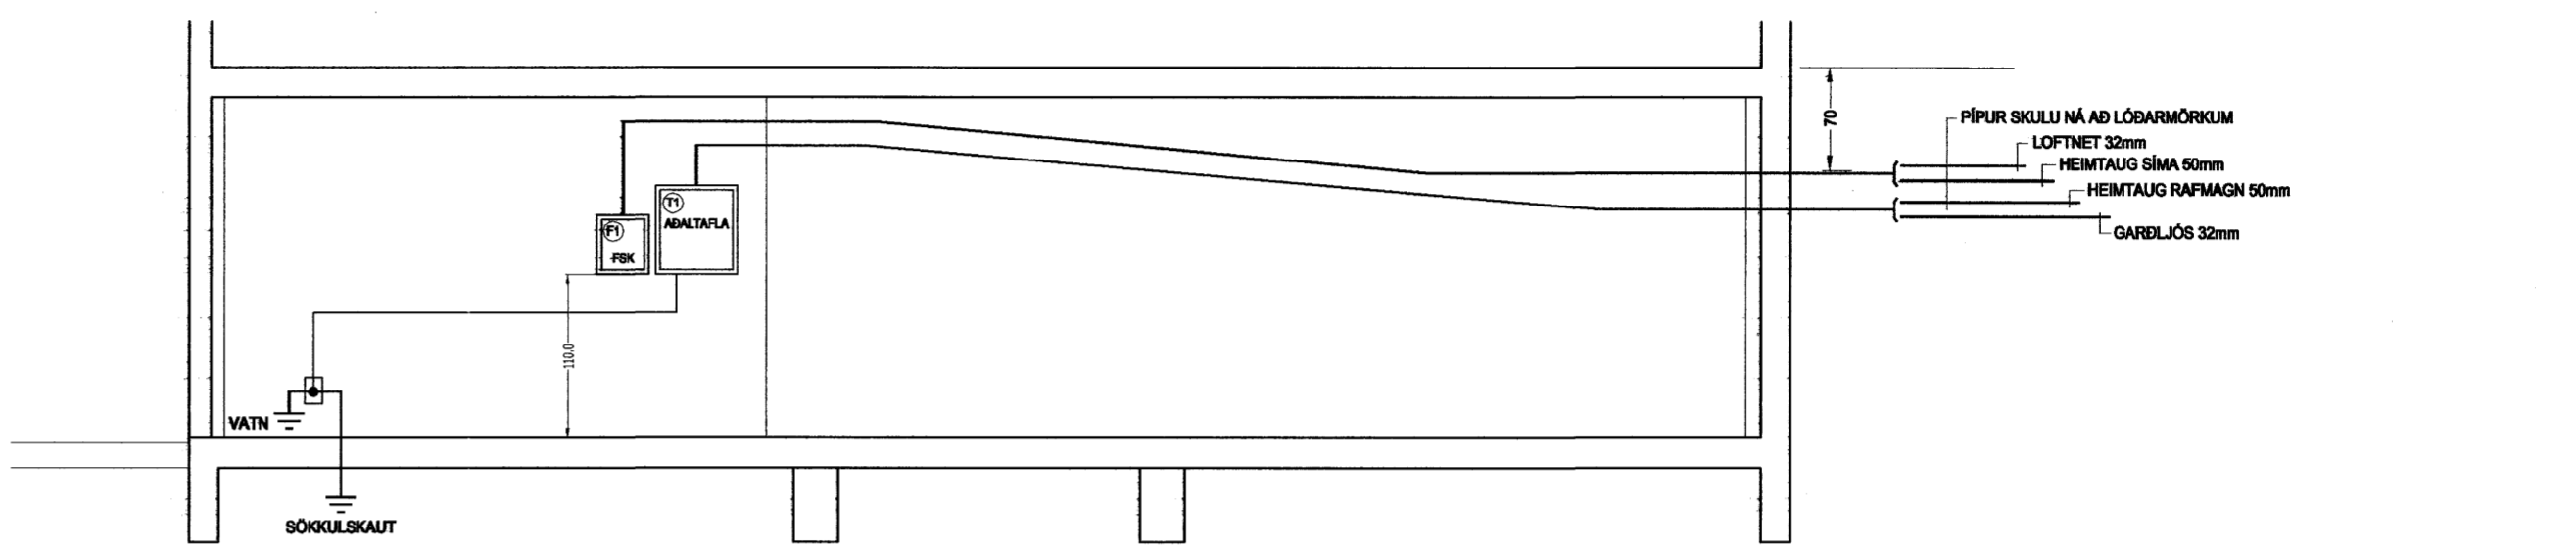


GREINATÖFLUR T4 - T7


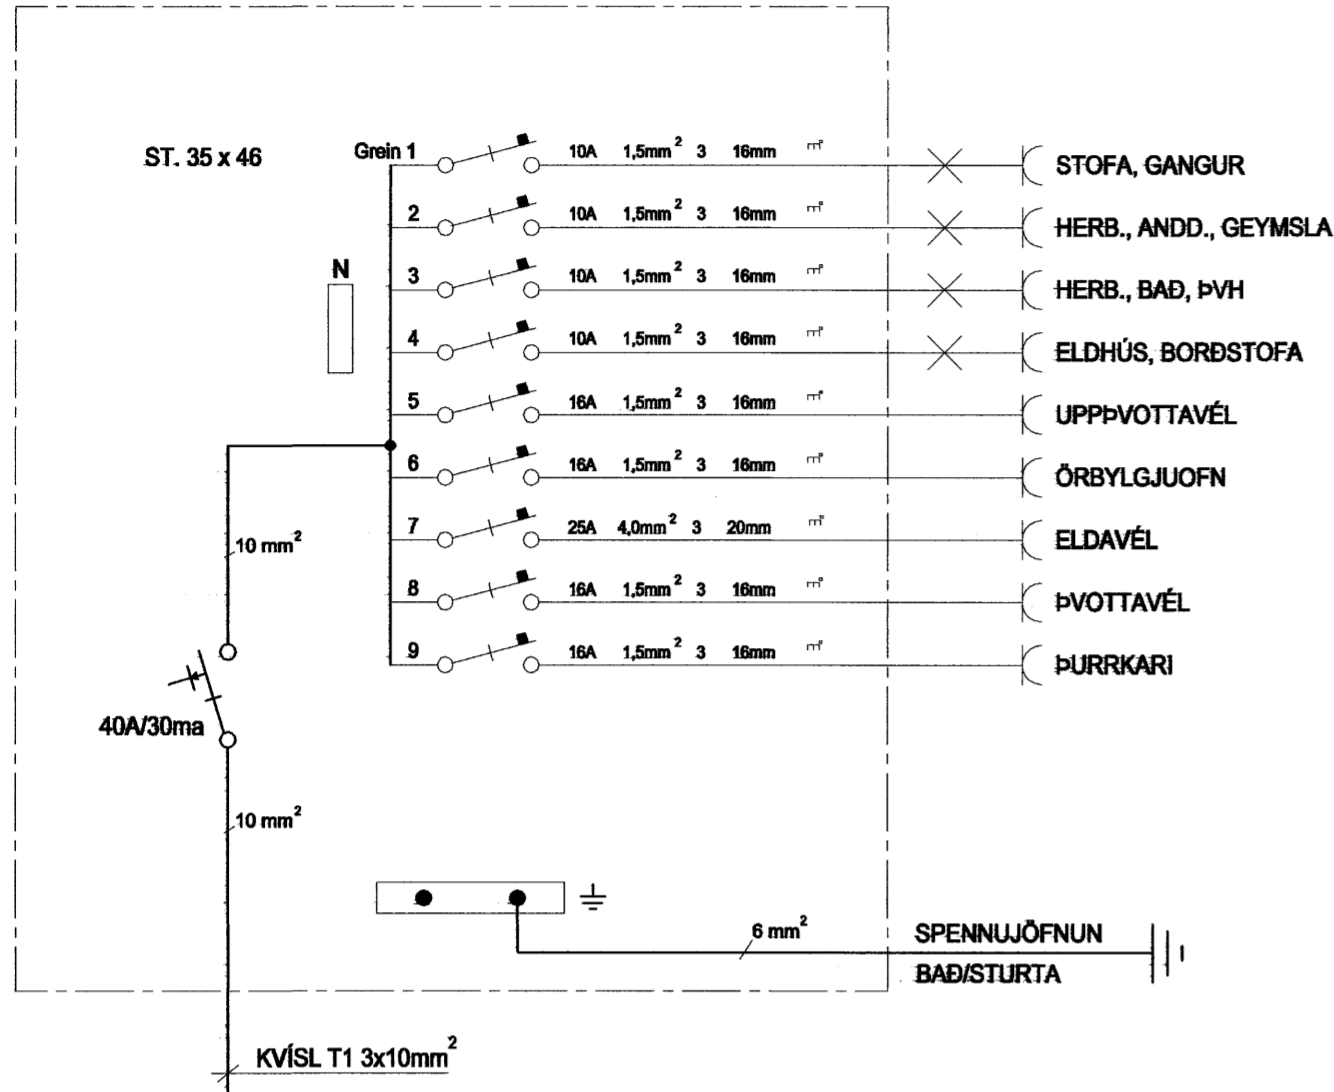


SNID A-A MKV. 1:50

GREINATÖFLUR T2 - T3

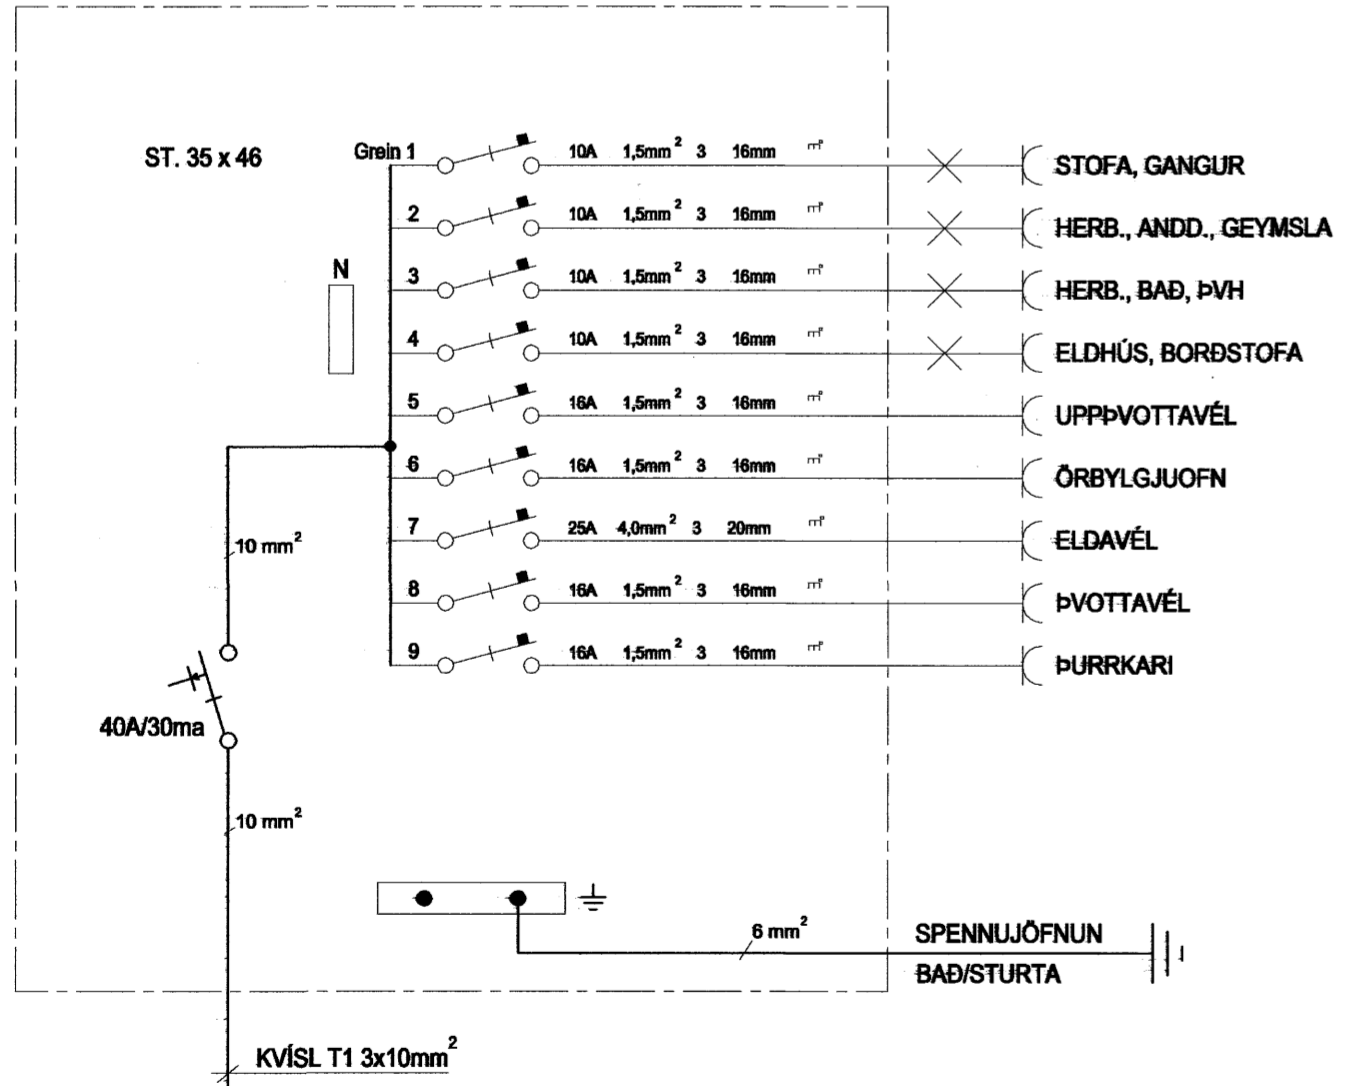

ADALTAFLA

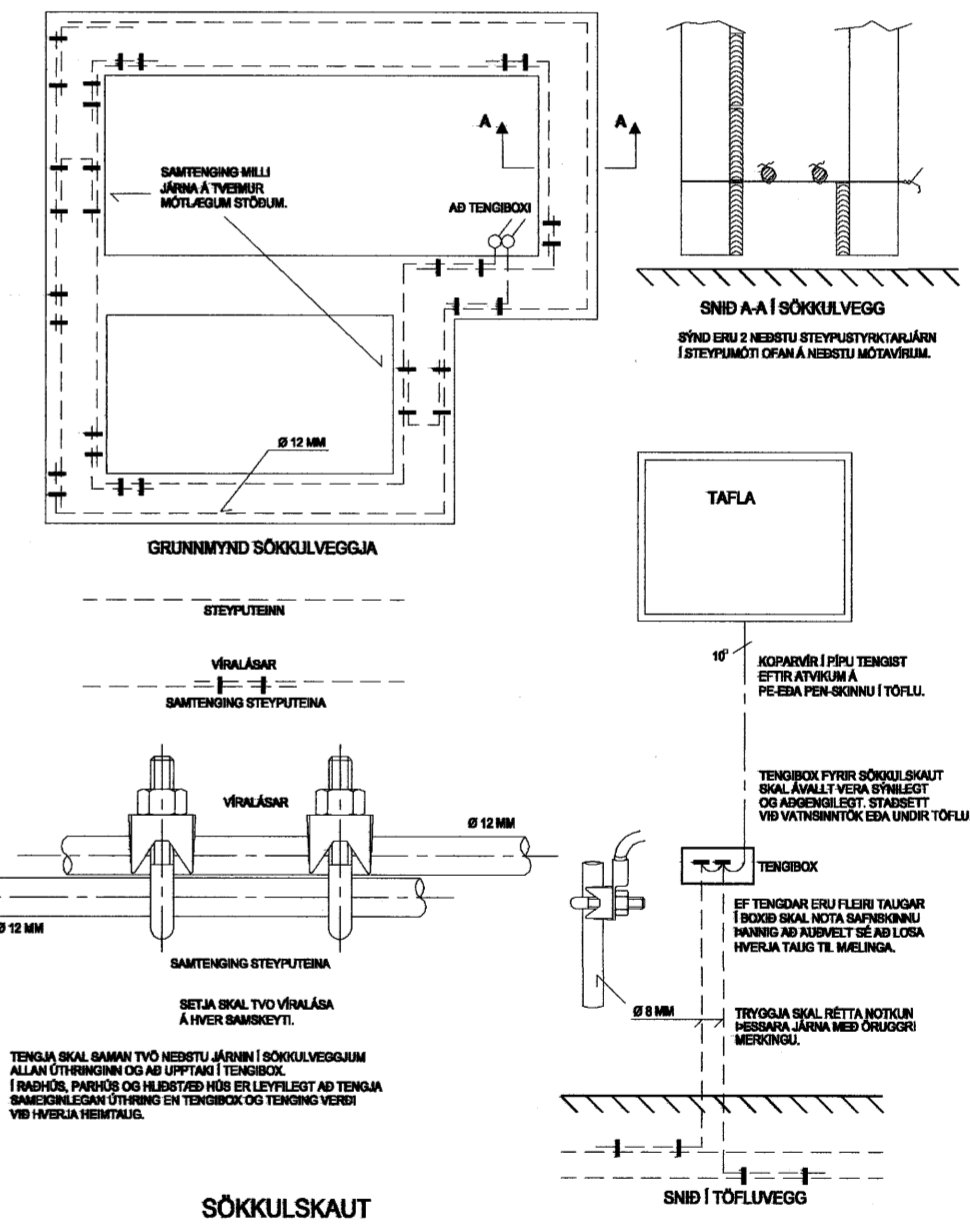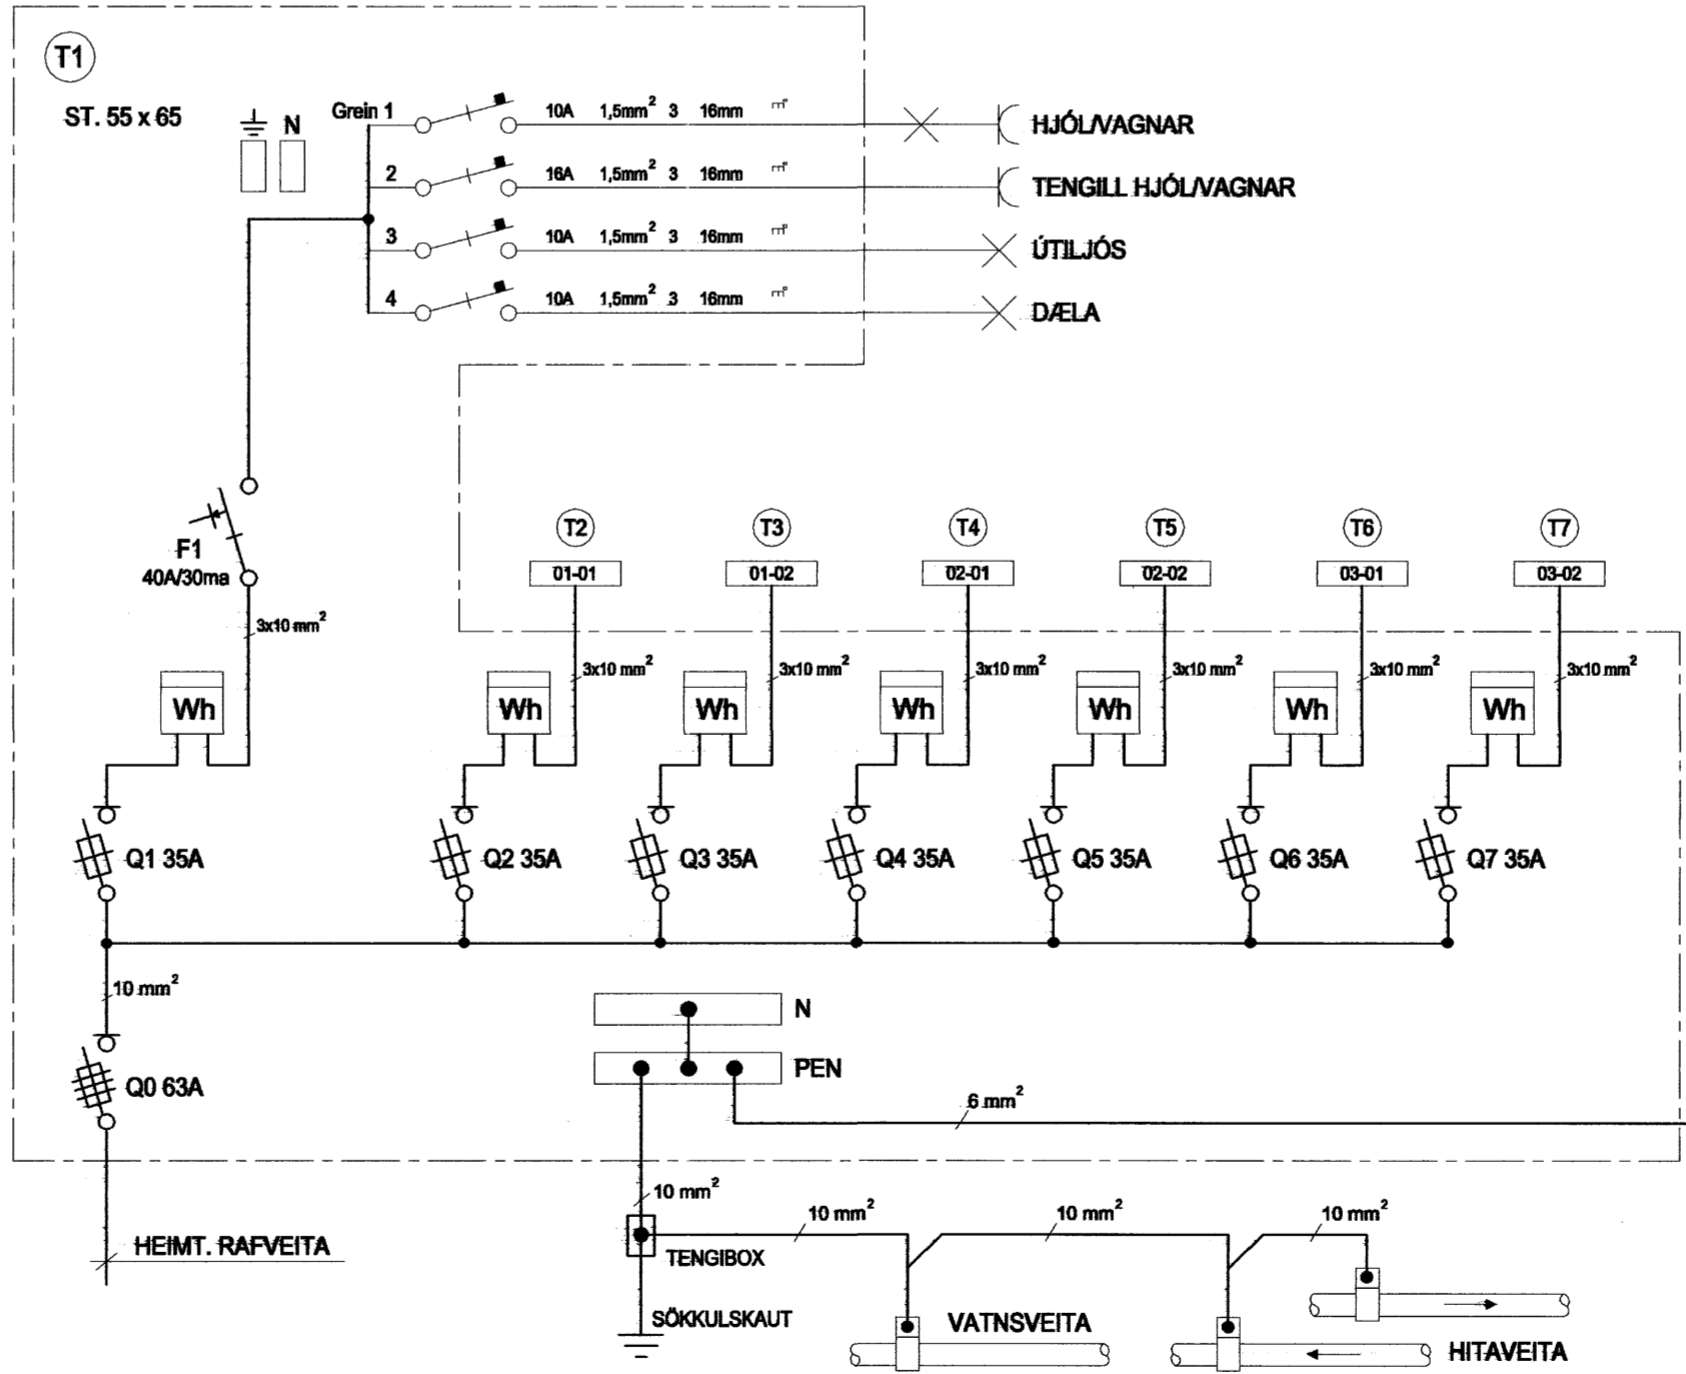

Byggingafrulltrúi Hafnarfarðar
Afgreitt bann
27. SEPT. 2005

HELGI KR. EIRIKSSON RAFLAGNAHÖNNUN
KT. 110156-2789

SKIPHOLT 37, 108 REYKJAVÍK S.568-8388
E-MAIL: TEIKN@LUMEX.IS

DAGS.	05.01.2004	SÍÐA NR.	2 AF 3	HANNAÐ	HKE	VERKEFNI	STRANDGATA 43
TEIKN. NR.	AR-02	TÖLVUHEITI	GRSTRANDGATA43	TEIKNAD	PHS	RAFLÖGN	HEIMTAUGARTEIKNING
VERKHLUTI		BREYTING A		YFIRFARID	HKE		
MKV.	1:50	BREYTING B					