



ADALTAFLA T1

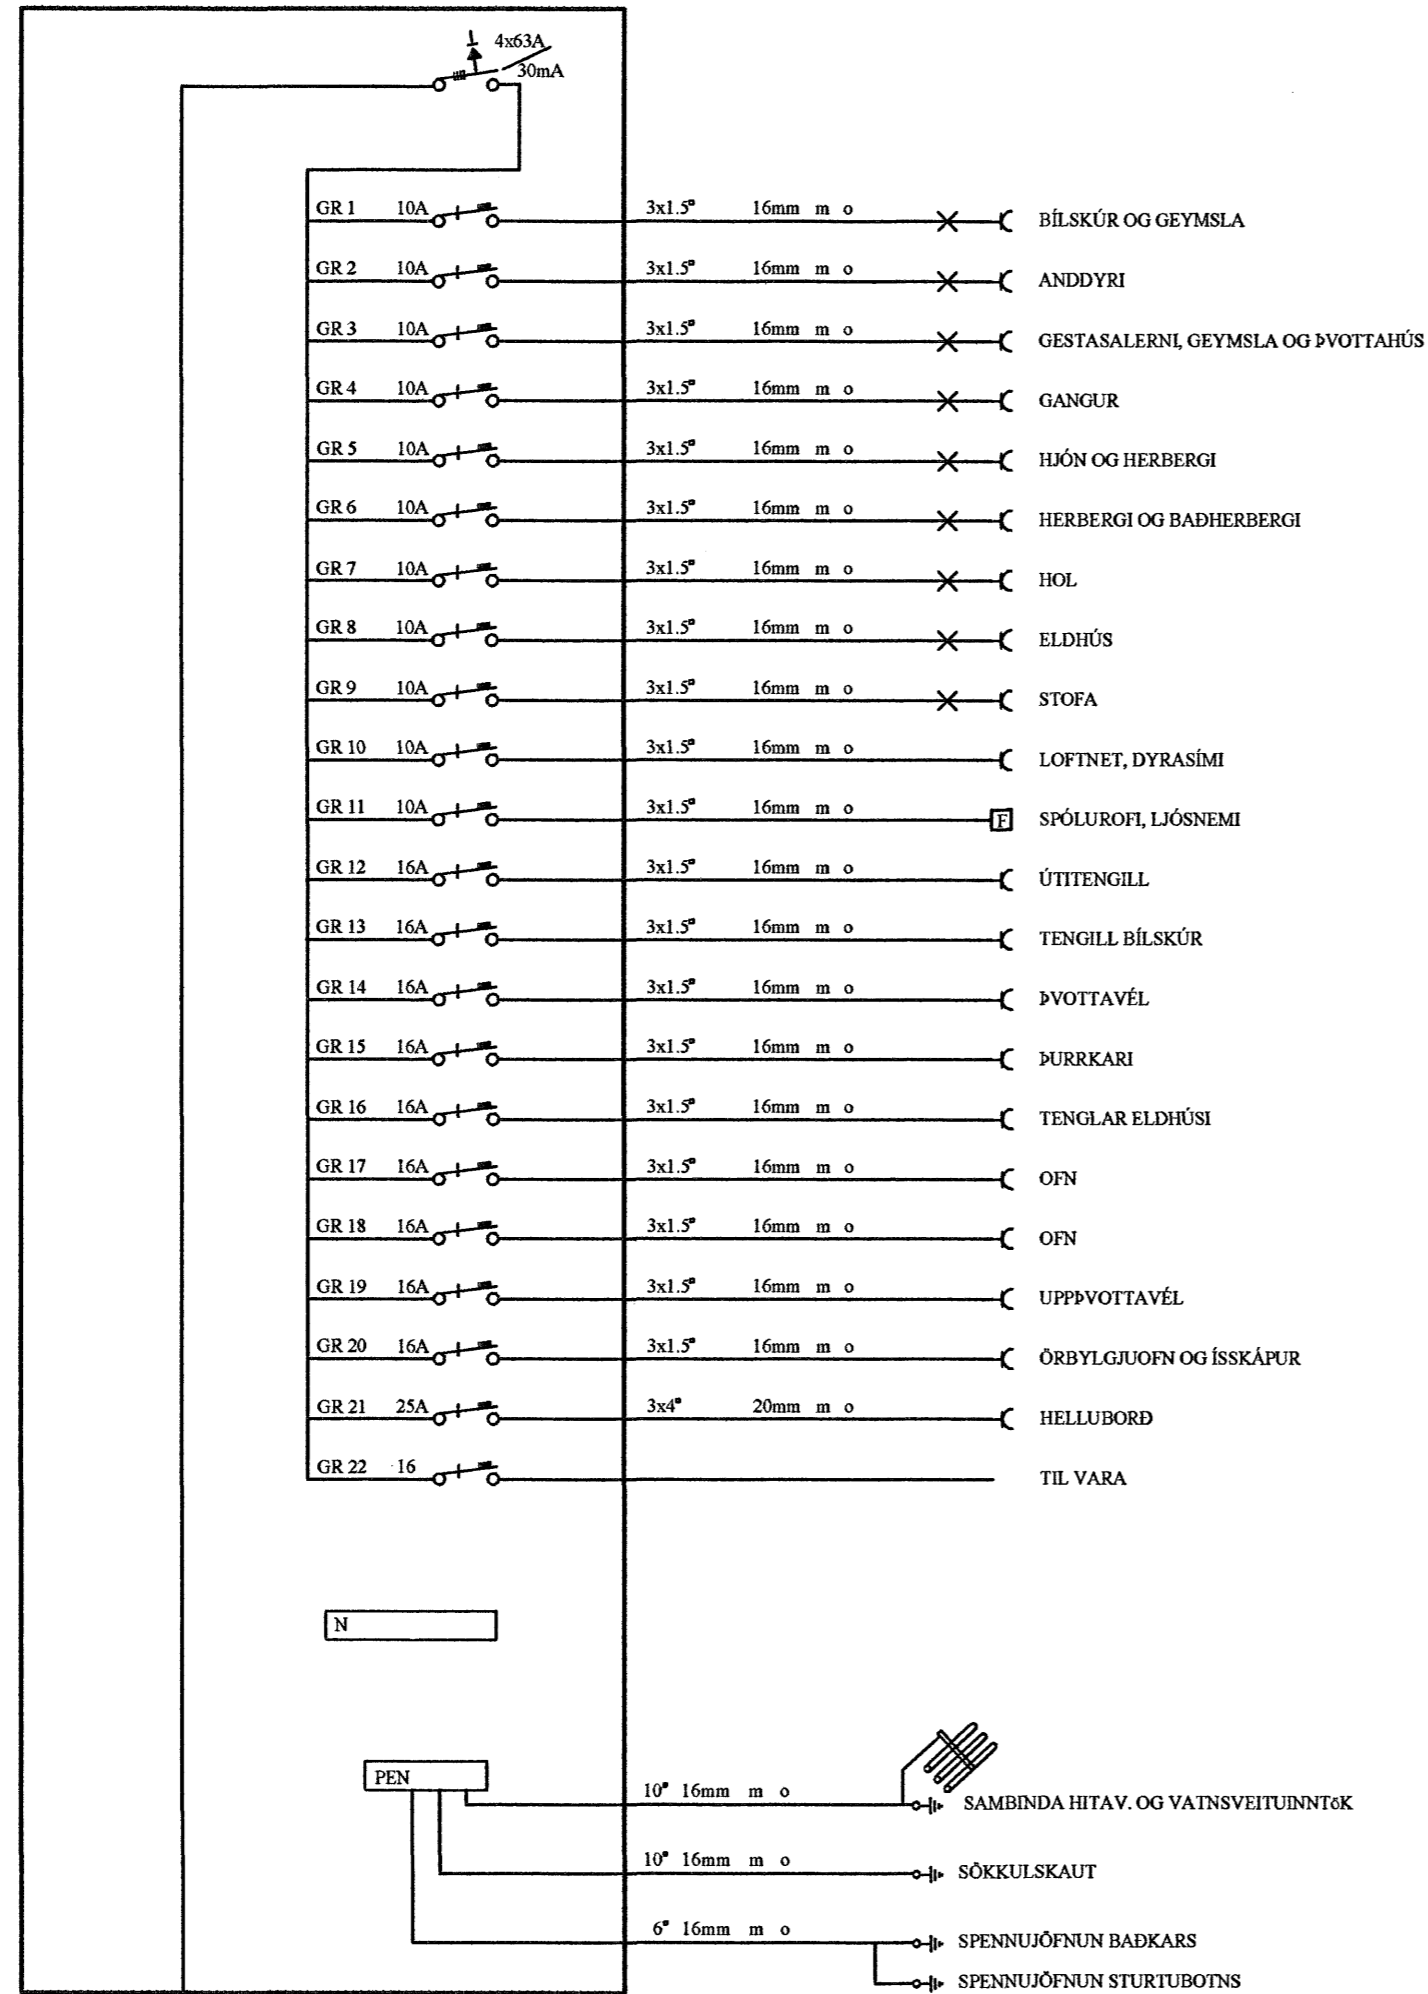

TENGISKÁPUR ORKUVEITUNNAR

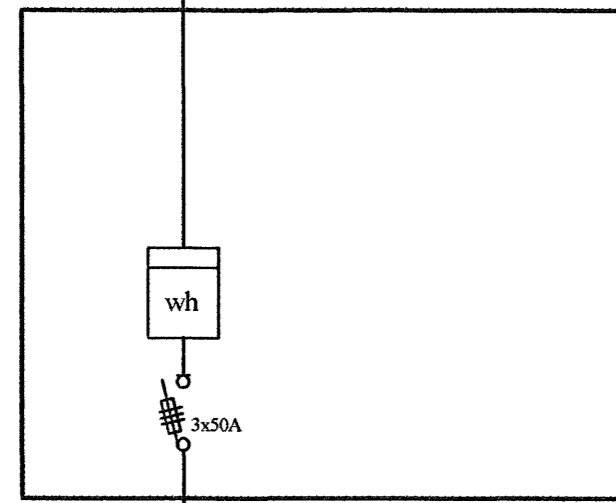

HEIMTAUG 3N 400/230V

Einlínamyndir

<p>Rafgæði Súluhöfða 27 270 Mosfellsbær S:551-1078 GSM:898-1078</p>			
Verkefni	Fléttuvellir 31	Mkv.	Enginn
Verkluti	Einlínamyndir	Dags.	4.11.2005
Hannað	Elvar Trausti Guðmundsson	Teiknað	Ragnar Viktor Karlsson
Samþykkt	Ragnar Viktor Karlsson	Kennitala	220470-5129
Undirskrift og kennitala aðalhönnuðar	<p><i>Ragnar Viktor Karlsson</i> 010448-3959</p>		<p>Undirskrift <i>Ragnar Karlsson</i></p>
Teikning nr.		5 af 6	