




DEILI 1

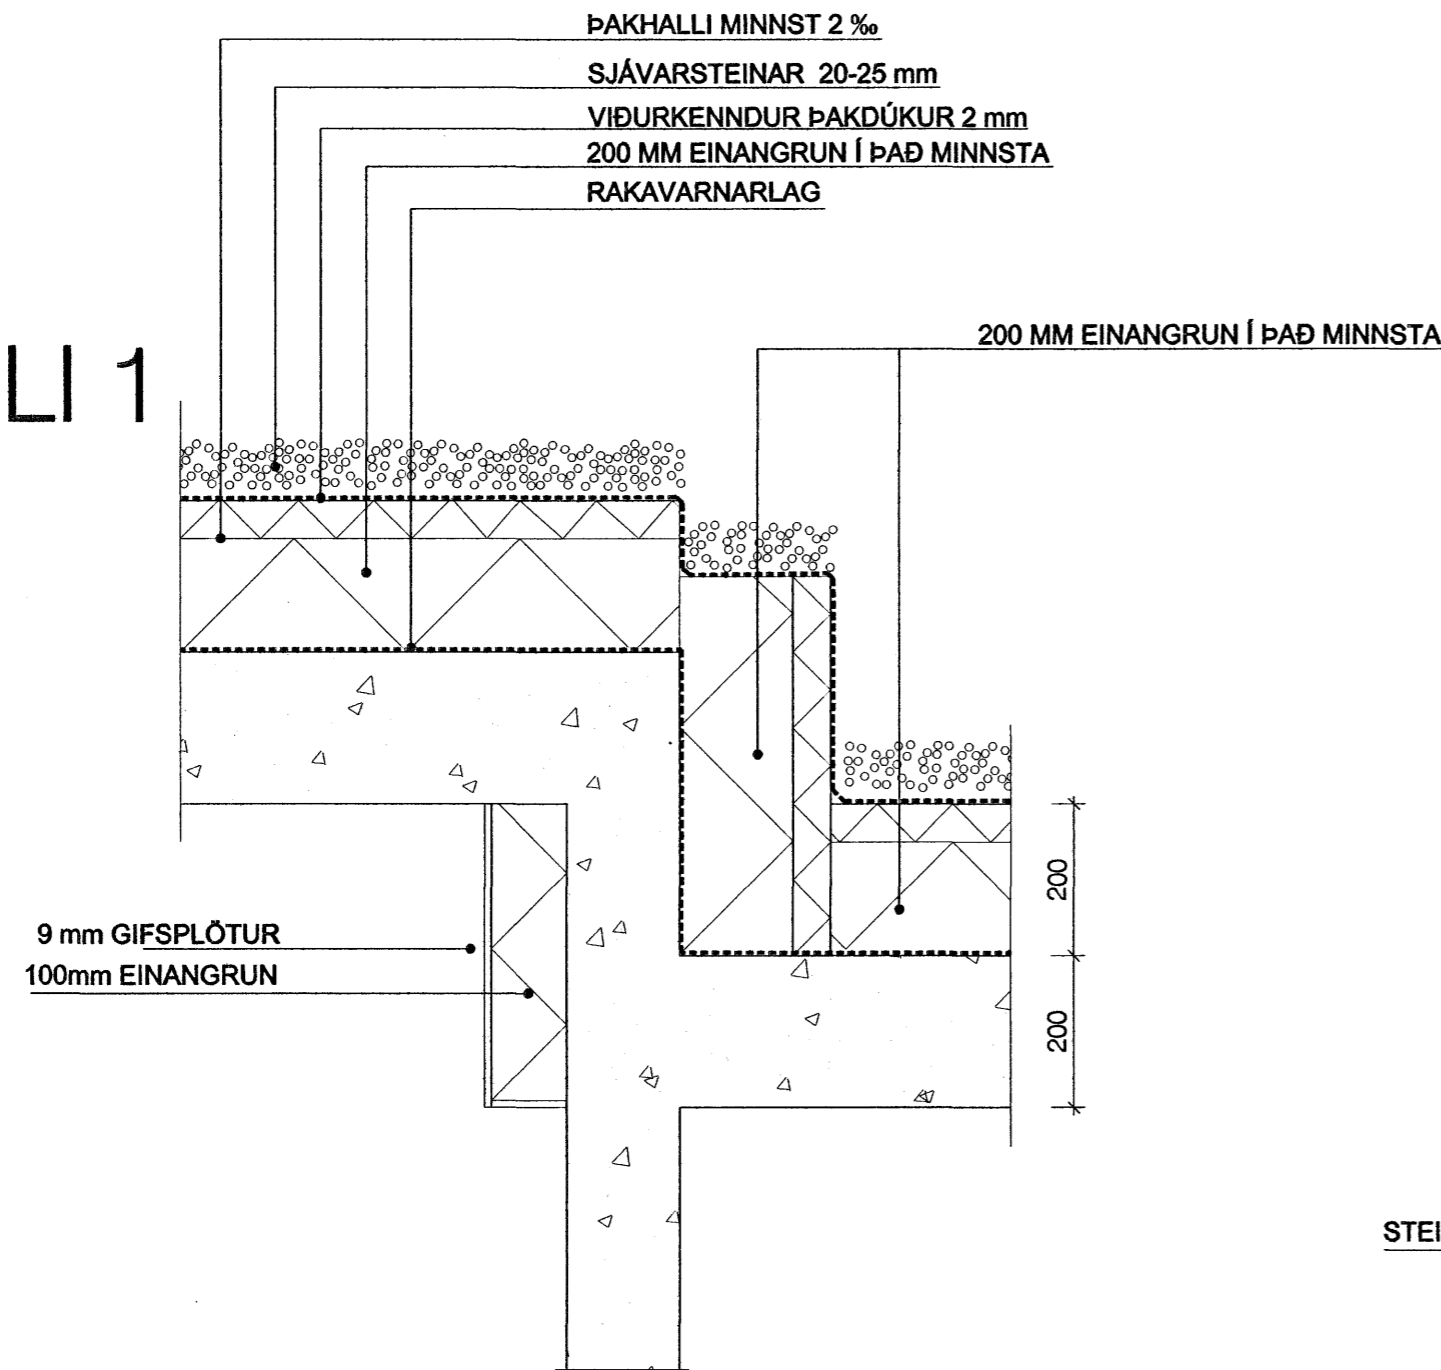


DEILI 3

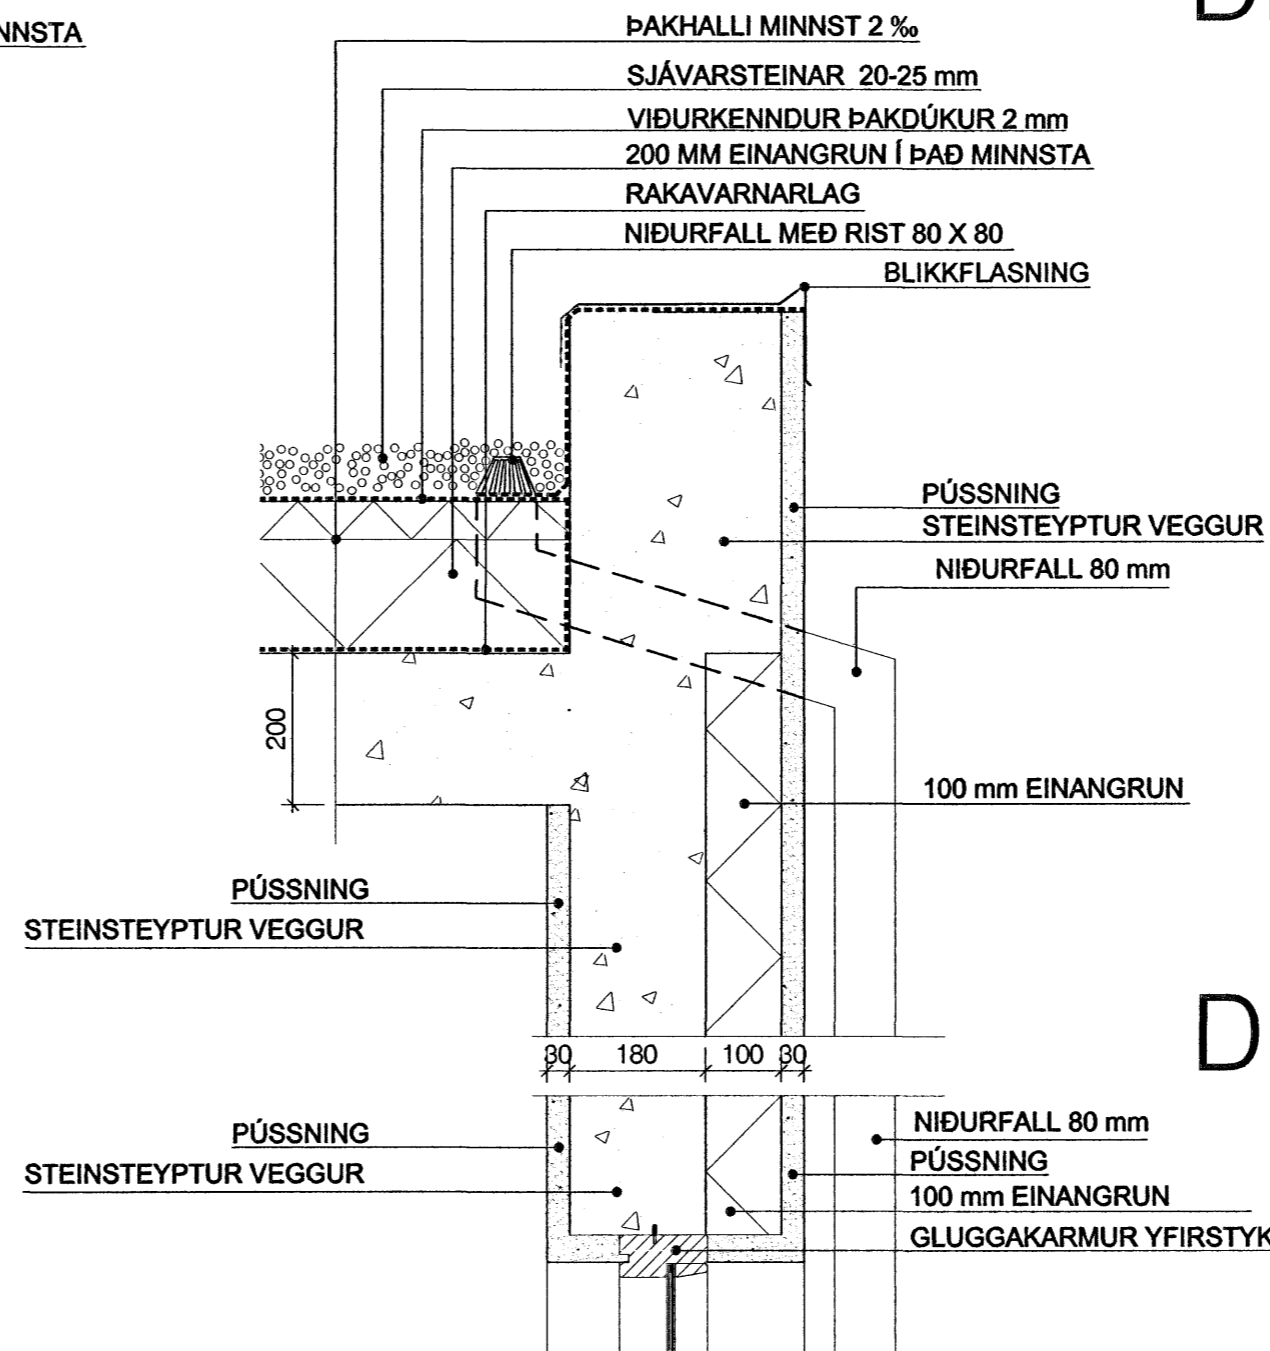

DEILI 4

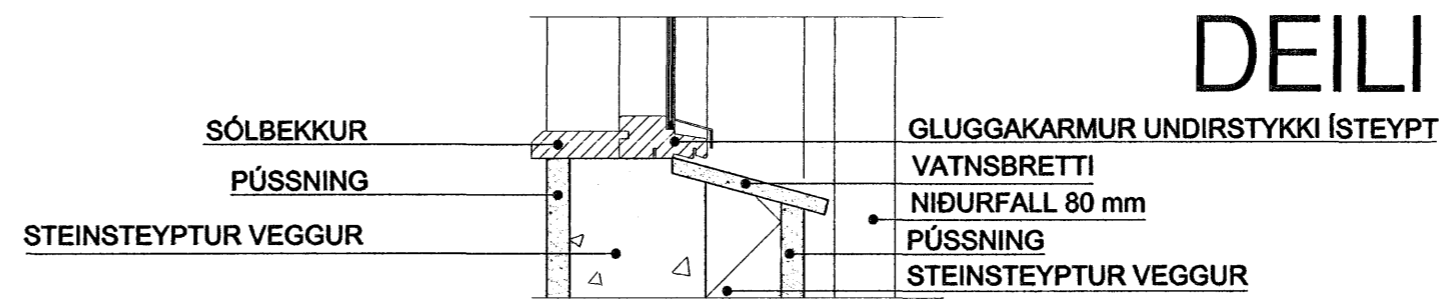


DEILI 5

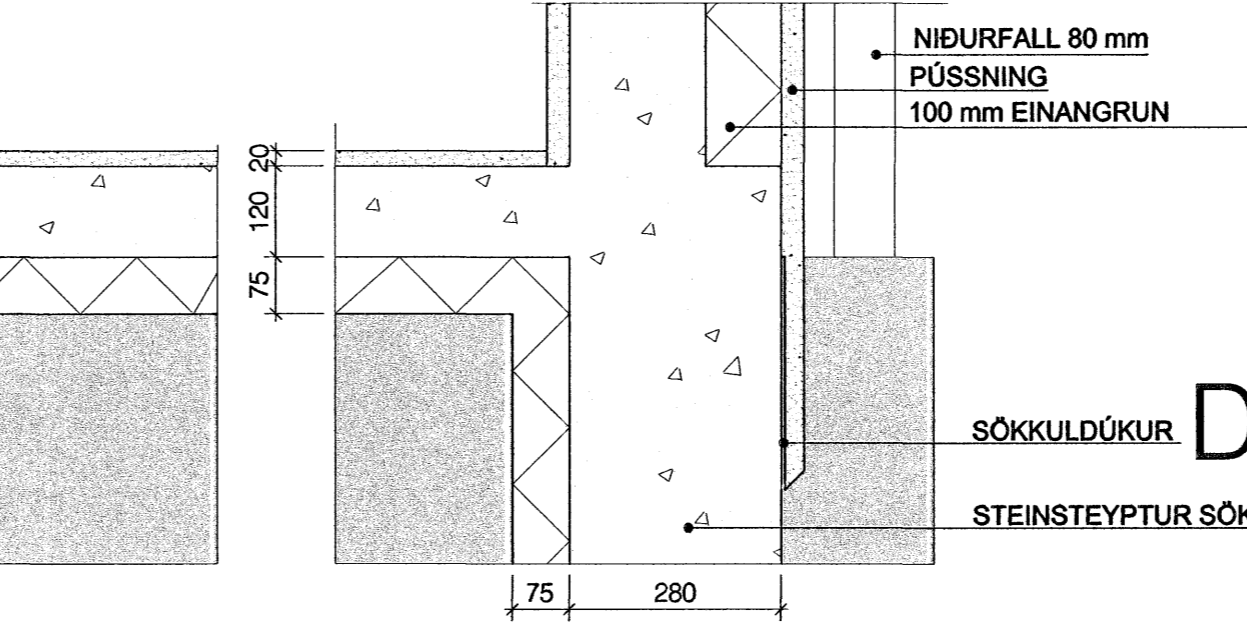


DEILI 6

DEILI 7

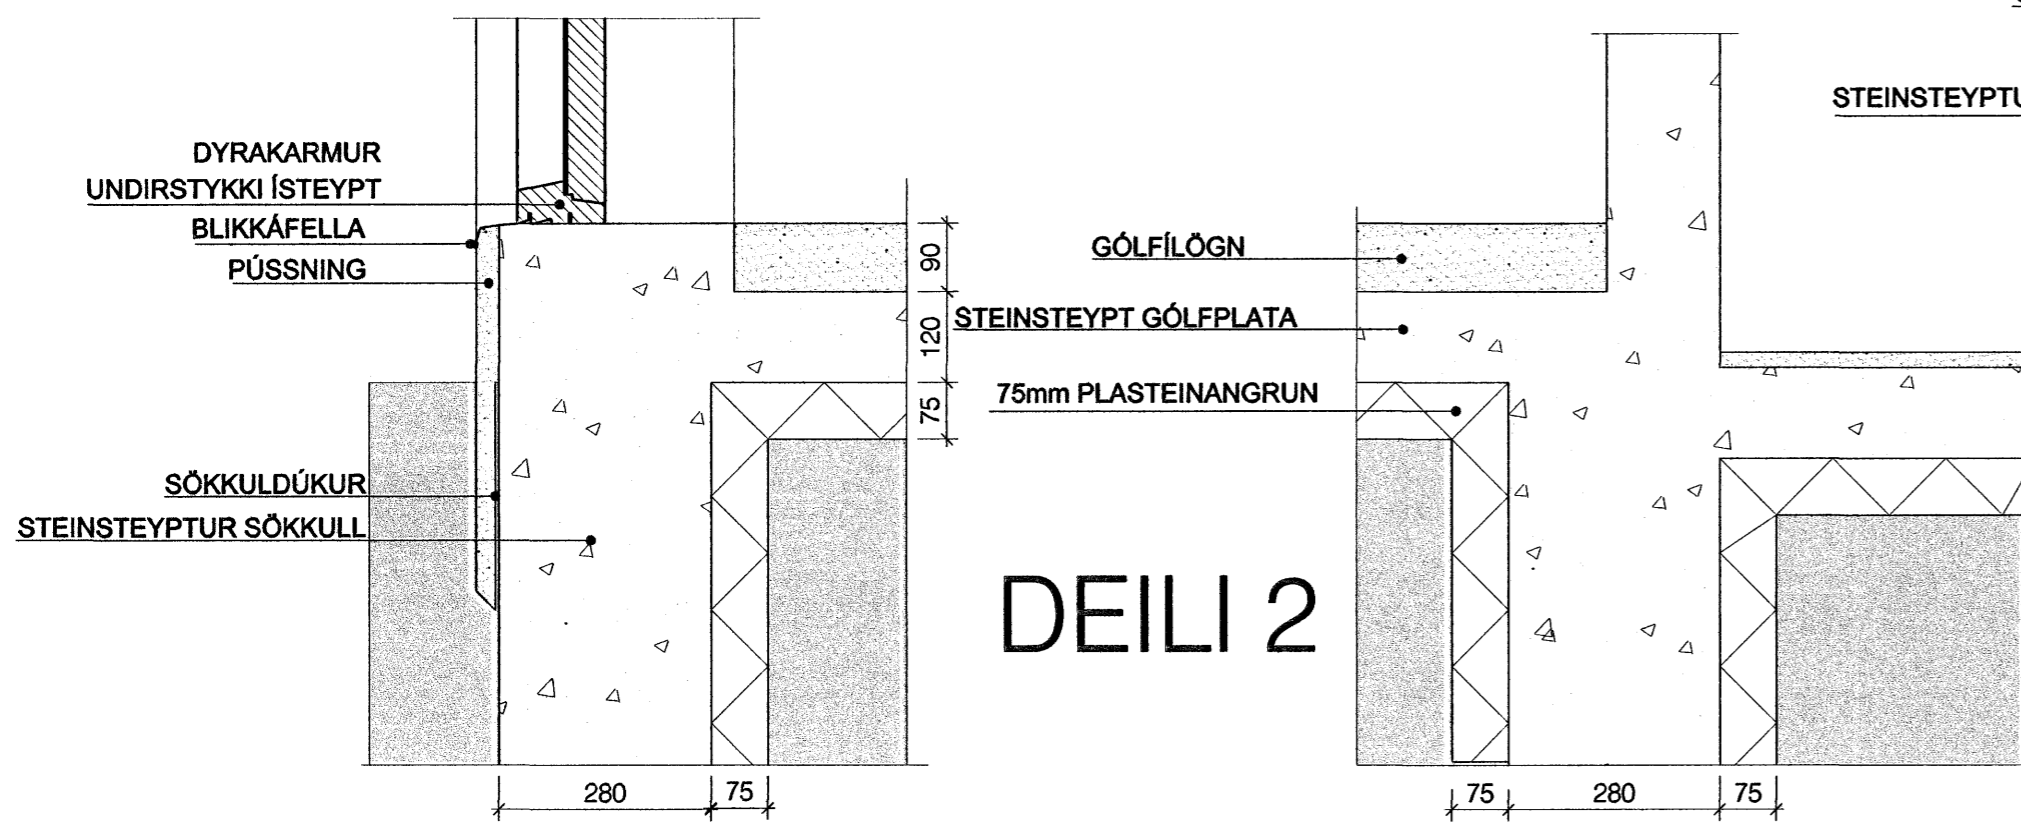

DEILI 2

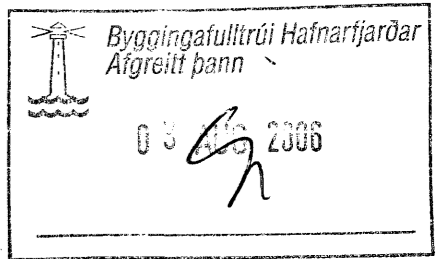

Góð hönnun er kjarni málsins

Sigrún Ólaf
SÓLARK-ARKITEKTAR EHF

DREKAVELLIR 51
221 HAFNARFJÖRÐUR


SÓLARK
ARKITEKTAR
HUGVERKSHÚS

DEILI
KVARÐI 1:10

DAGS. 12.05.06

TEIKN. 03

SIGRÚN ÓLADÓTTIR ARKITEKT FAÍ
MARGRÉT CASSARO BYGGINGAFRÆÐINGUR
110753-4119 / 590704-2020

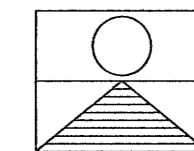

BÆJARHRAUN 2 220 HAFNARFJÖRÐUR
SÍMI: 561 2707 - 861 2707 - 899-2707 FAX: 561-2707
e-mail: arkitektar@solkark.is