



DEILI 01

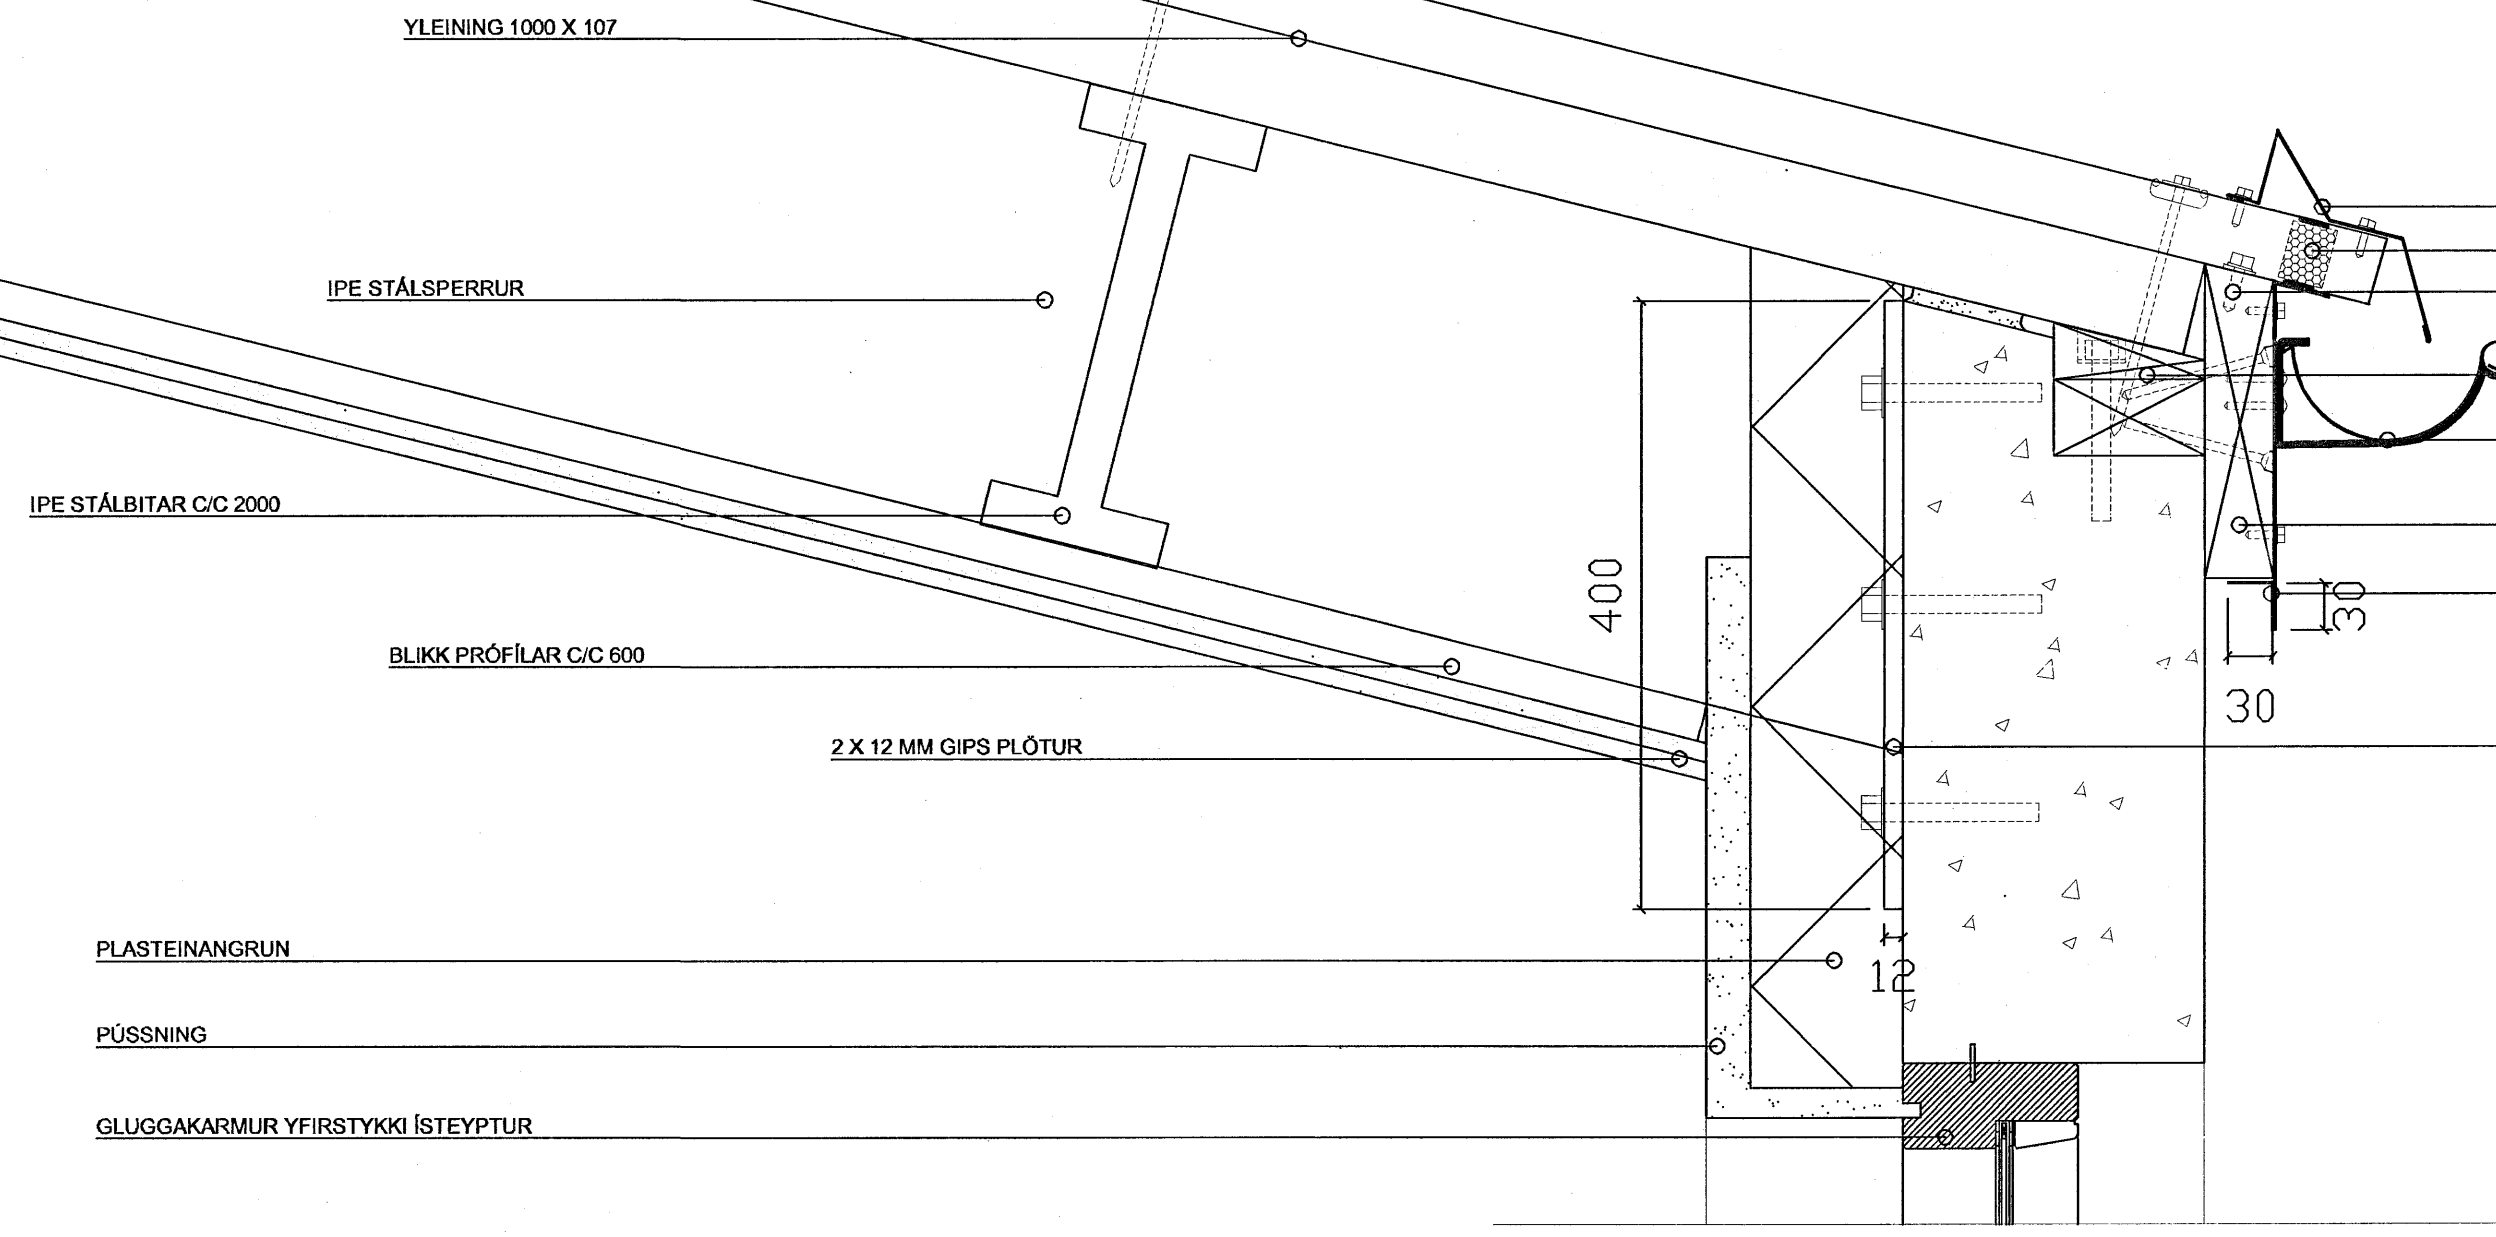


- SNJÓGILDRÁ FEST MED 4,8 X 20 SRÚFUM MED ÞÉTTINGU MM 205
- ÞÉTTLISTI LÍMDUR MED ÖLULÍKTI
- SKRÚFA 6,5 X 35 2 ST Í HVERJA LÁGBÁRU
- TRÉLISTAR 50 X 100 MED 12° SKÁA FEST MED 12mm MÚRBOLTA
- ÞAKRENNI 125mm RENNIBÓND UNDIR AÐRAHVERJIA HÁBÁRU
- TRÉLISTI 45 X 195 MED 12° SKÁA FEST MED SKRÚFUM 6 X 100
- RENNUÁFELLA FEST MED 4,8 X 20 SRÚFUM
- SKÓR FYRIR STÁL SPERRU FESTUR MED 6 MÚRBOLTUM MED STEIPULÍMI


DEILI 02

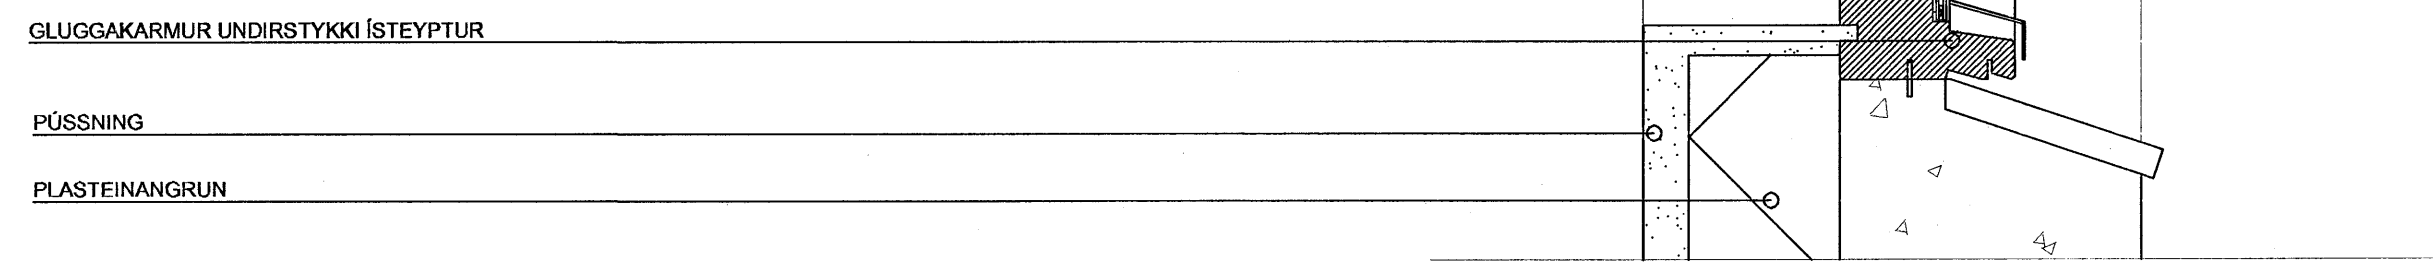


DEILI 03

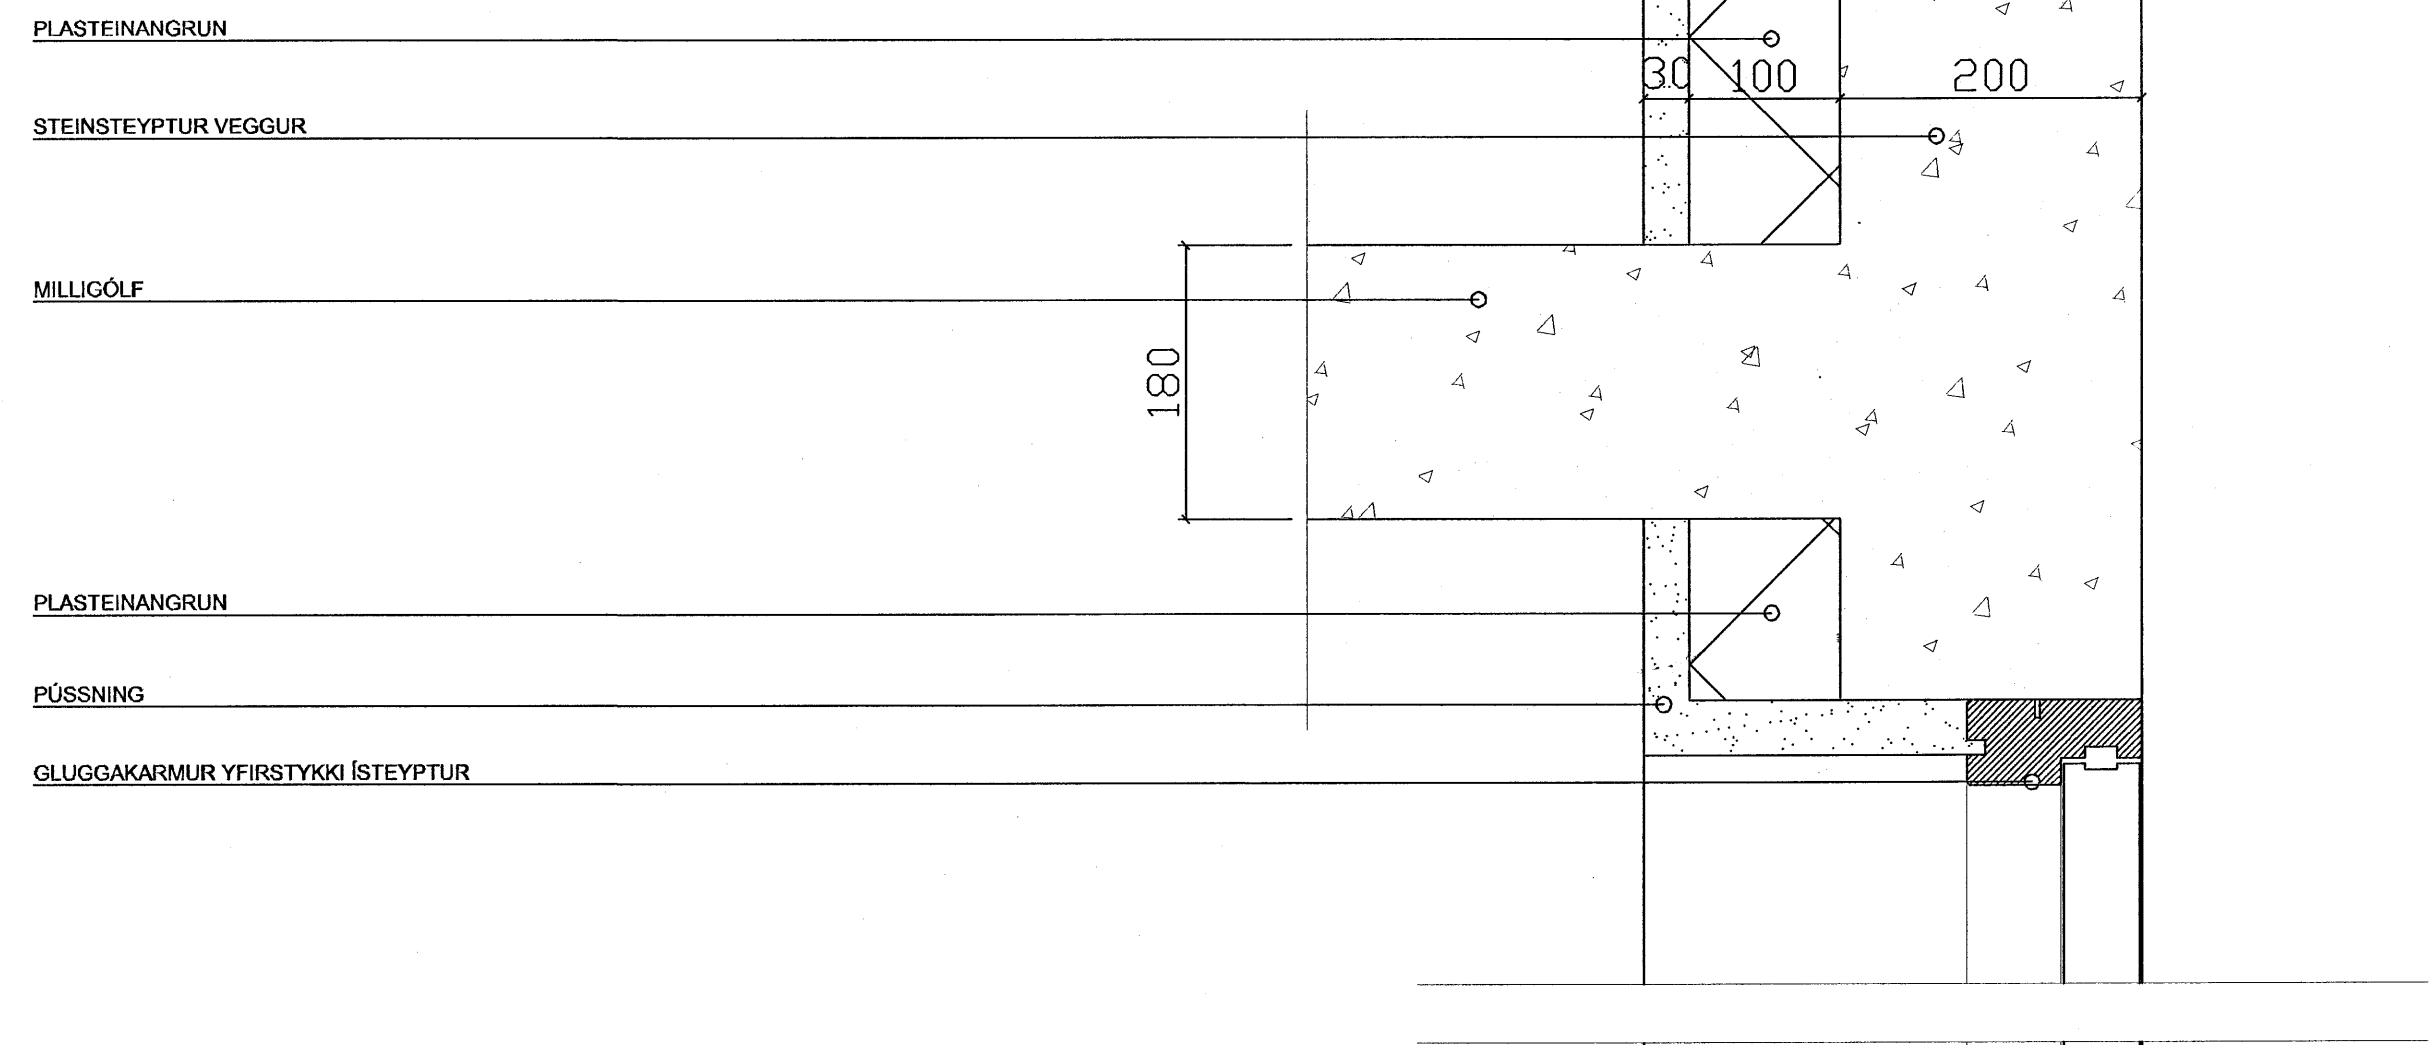


DEILI 04

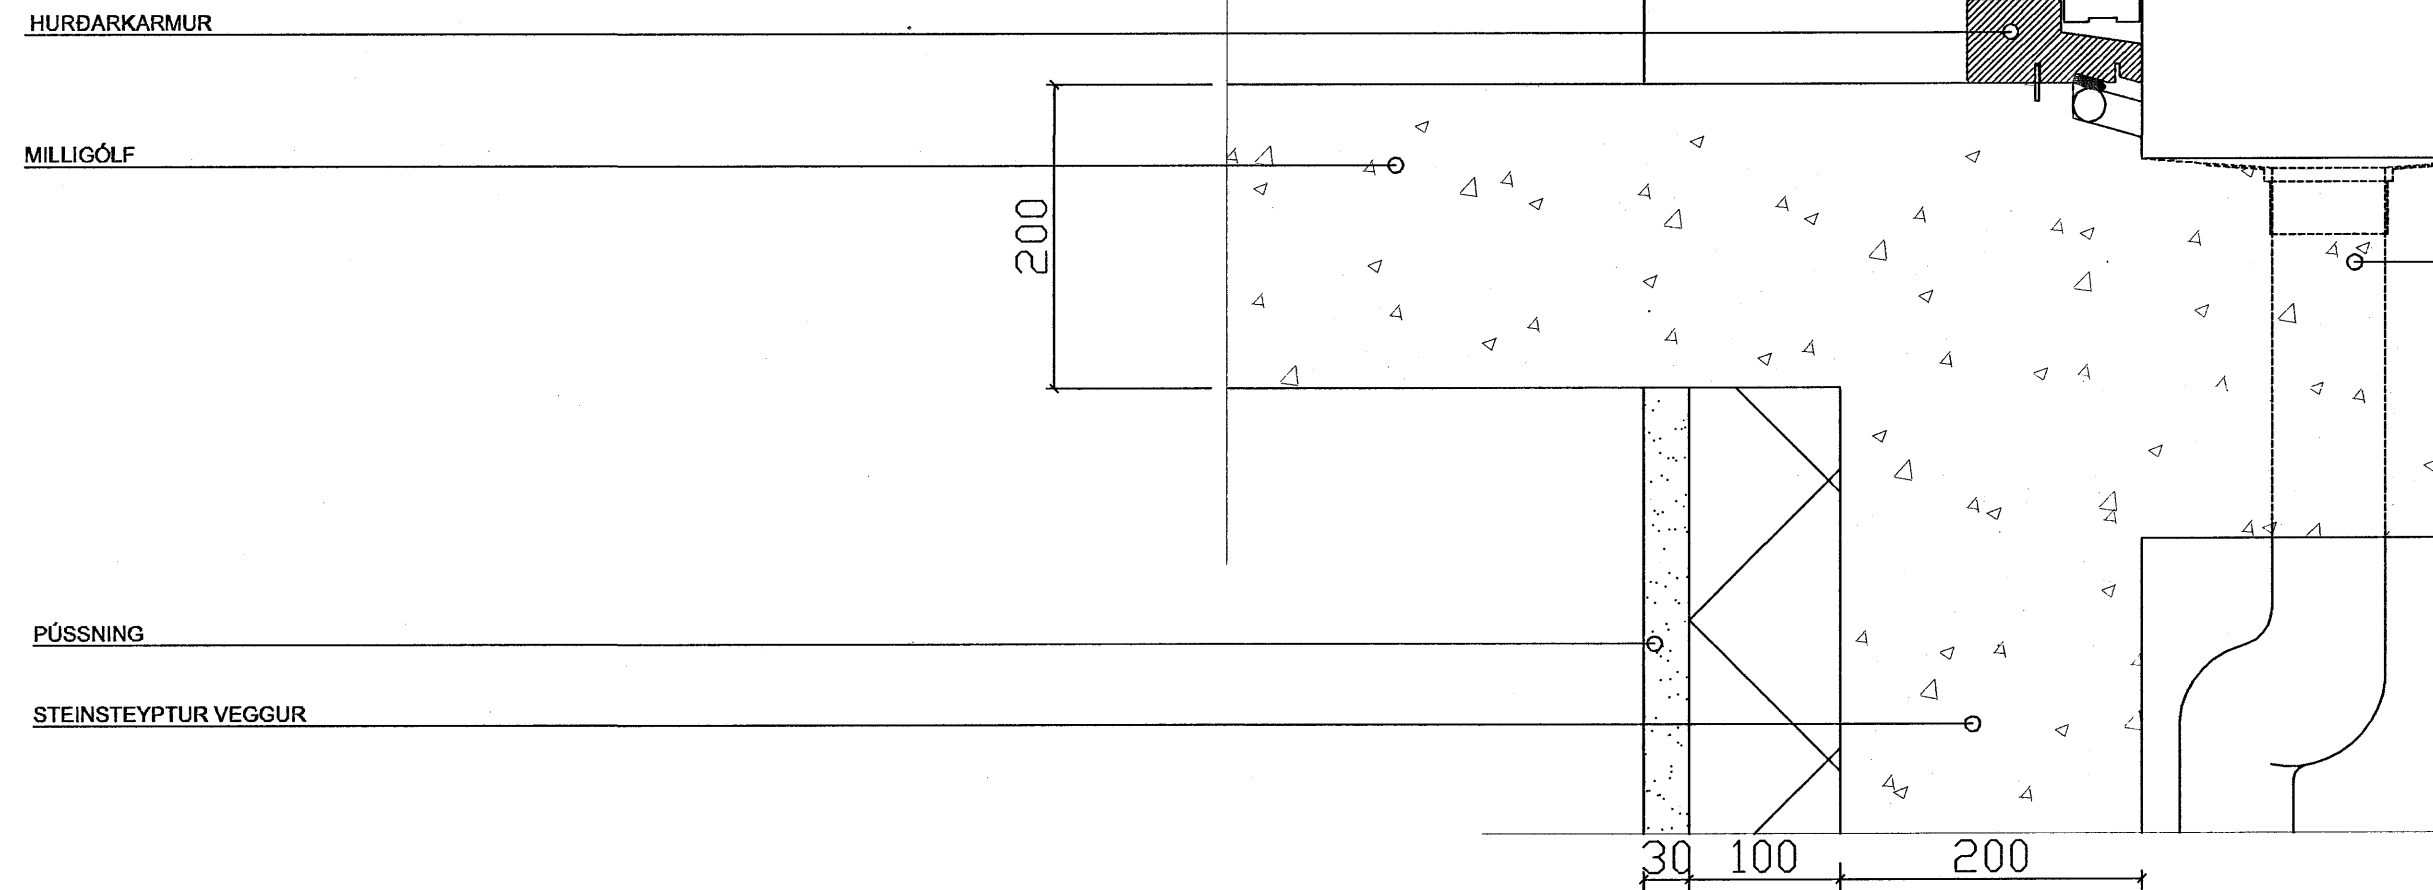


DEILI 05

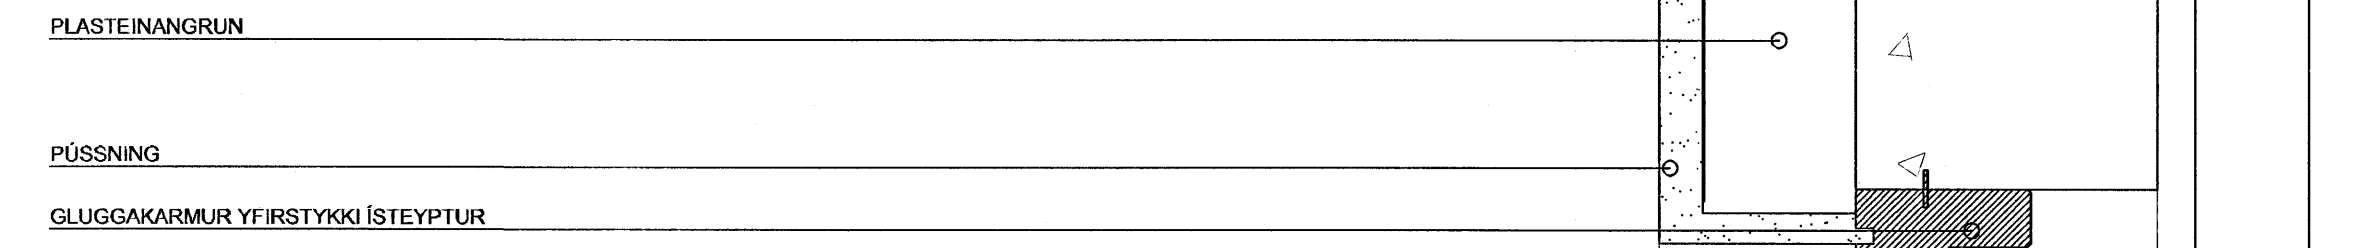

DEILI 06

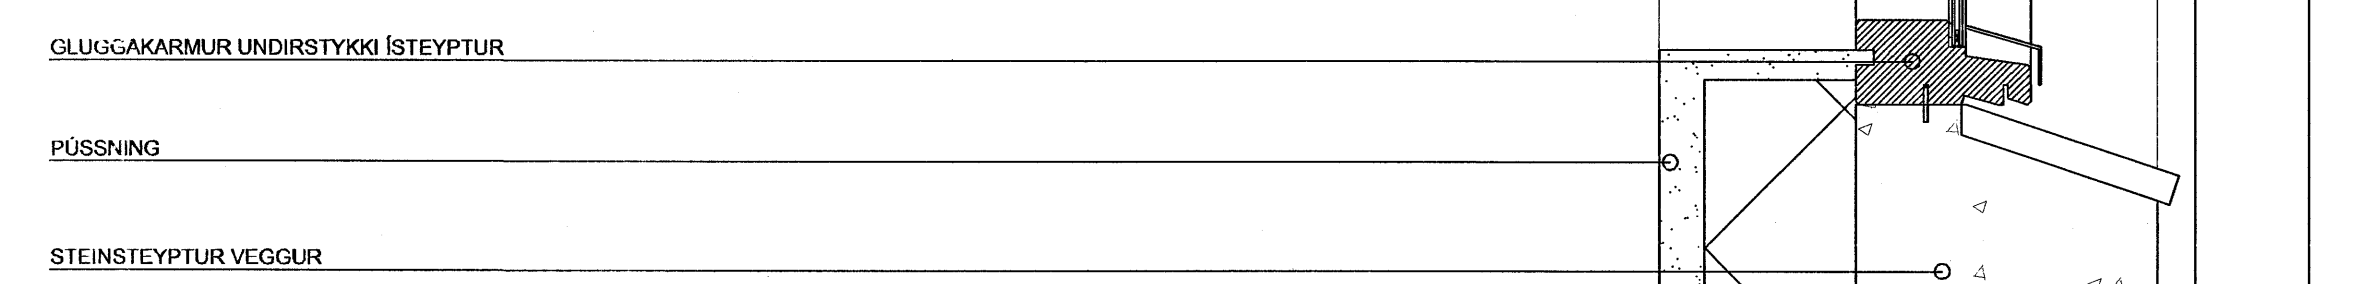

DEILI 07

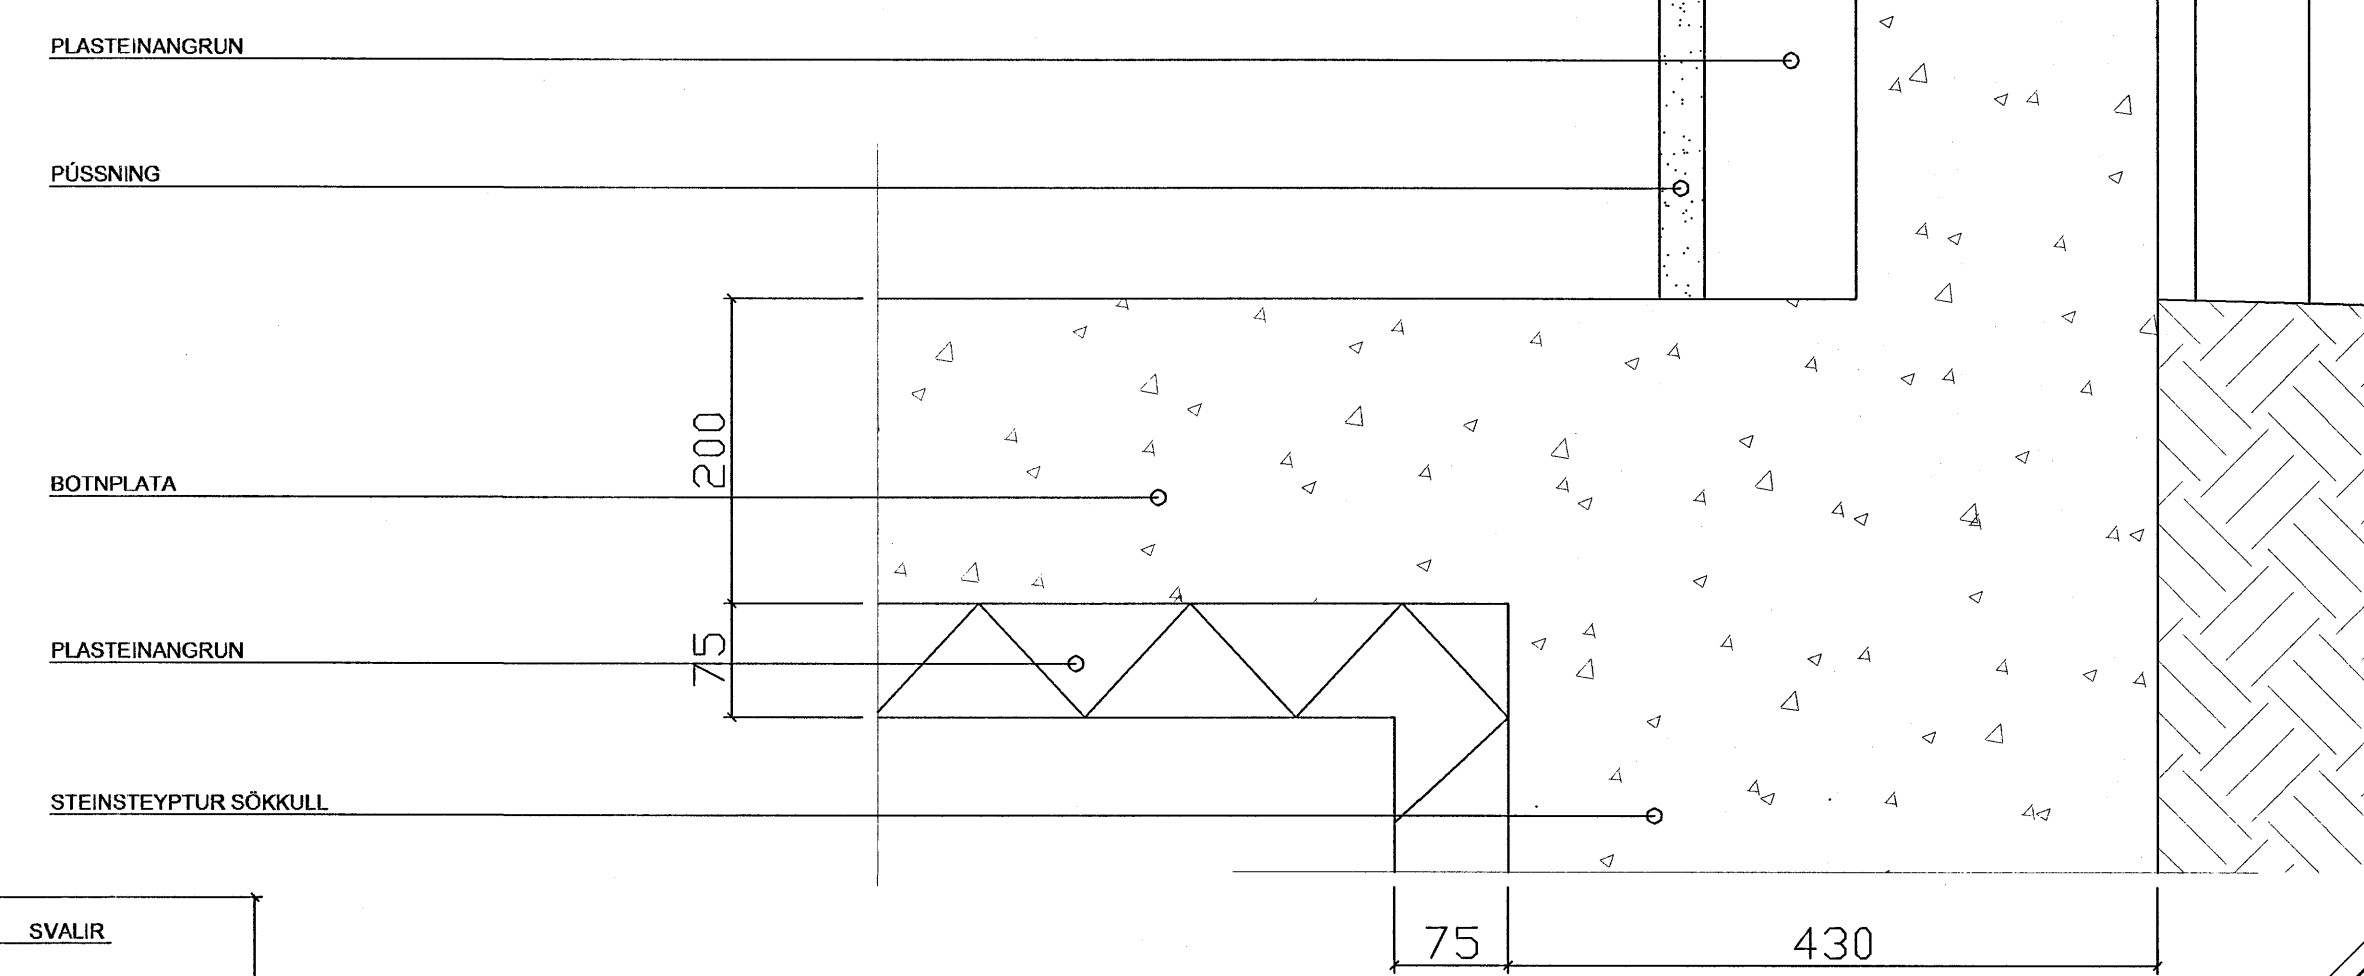

Byggingatulltrúi Hólmarijardar
Afgreitt þann
21 SEP 2006

Góð hönnun er kjarni málsins
Sigrún Ólaf
SÓLARK-ARKITEKTAR EHF

SÓLARK
ARKITEKTAR
HUGVERKSHUS
HVALEYRARBRAUT 33
Deilar NORÐUR HLÍÐ
DAGS. 07.10.05
TEIKN B. 02

SIGRÚN ÓLADÓTTIR ARKITEKT FÁI
MARGRÉT CASSARO BYGGINGAFRÆÐINGUR
110753-4119 / 590704-2020
BÆJARHRAUN 2 220 HAFNARFJÖRDUR
Sími: 561 2707 - 661 2707 - 699 2707 FAX: 561 2707
e-mail: arkitektar@solar.k.is

1:5