




# DEILI 1

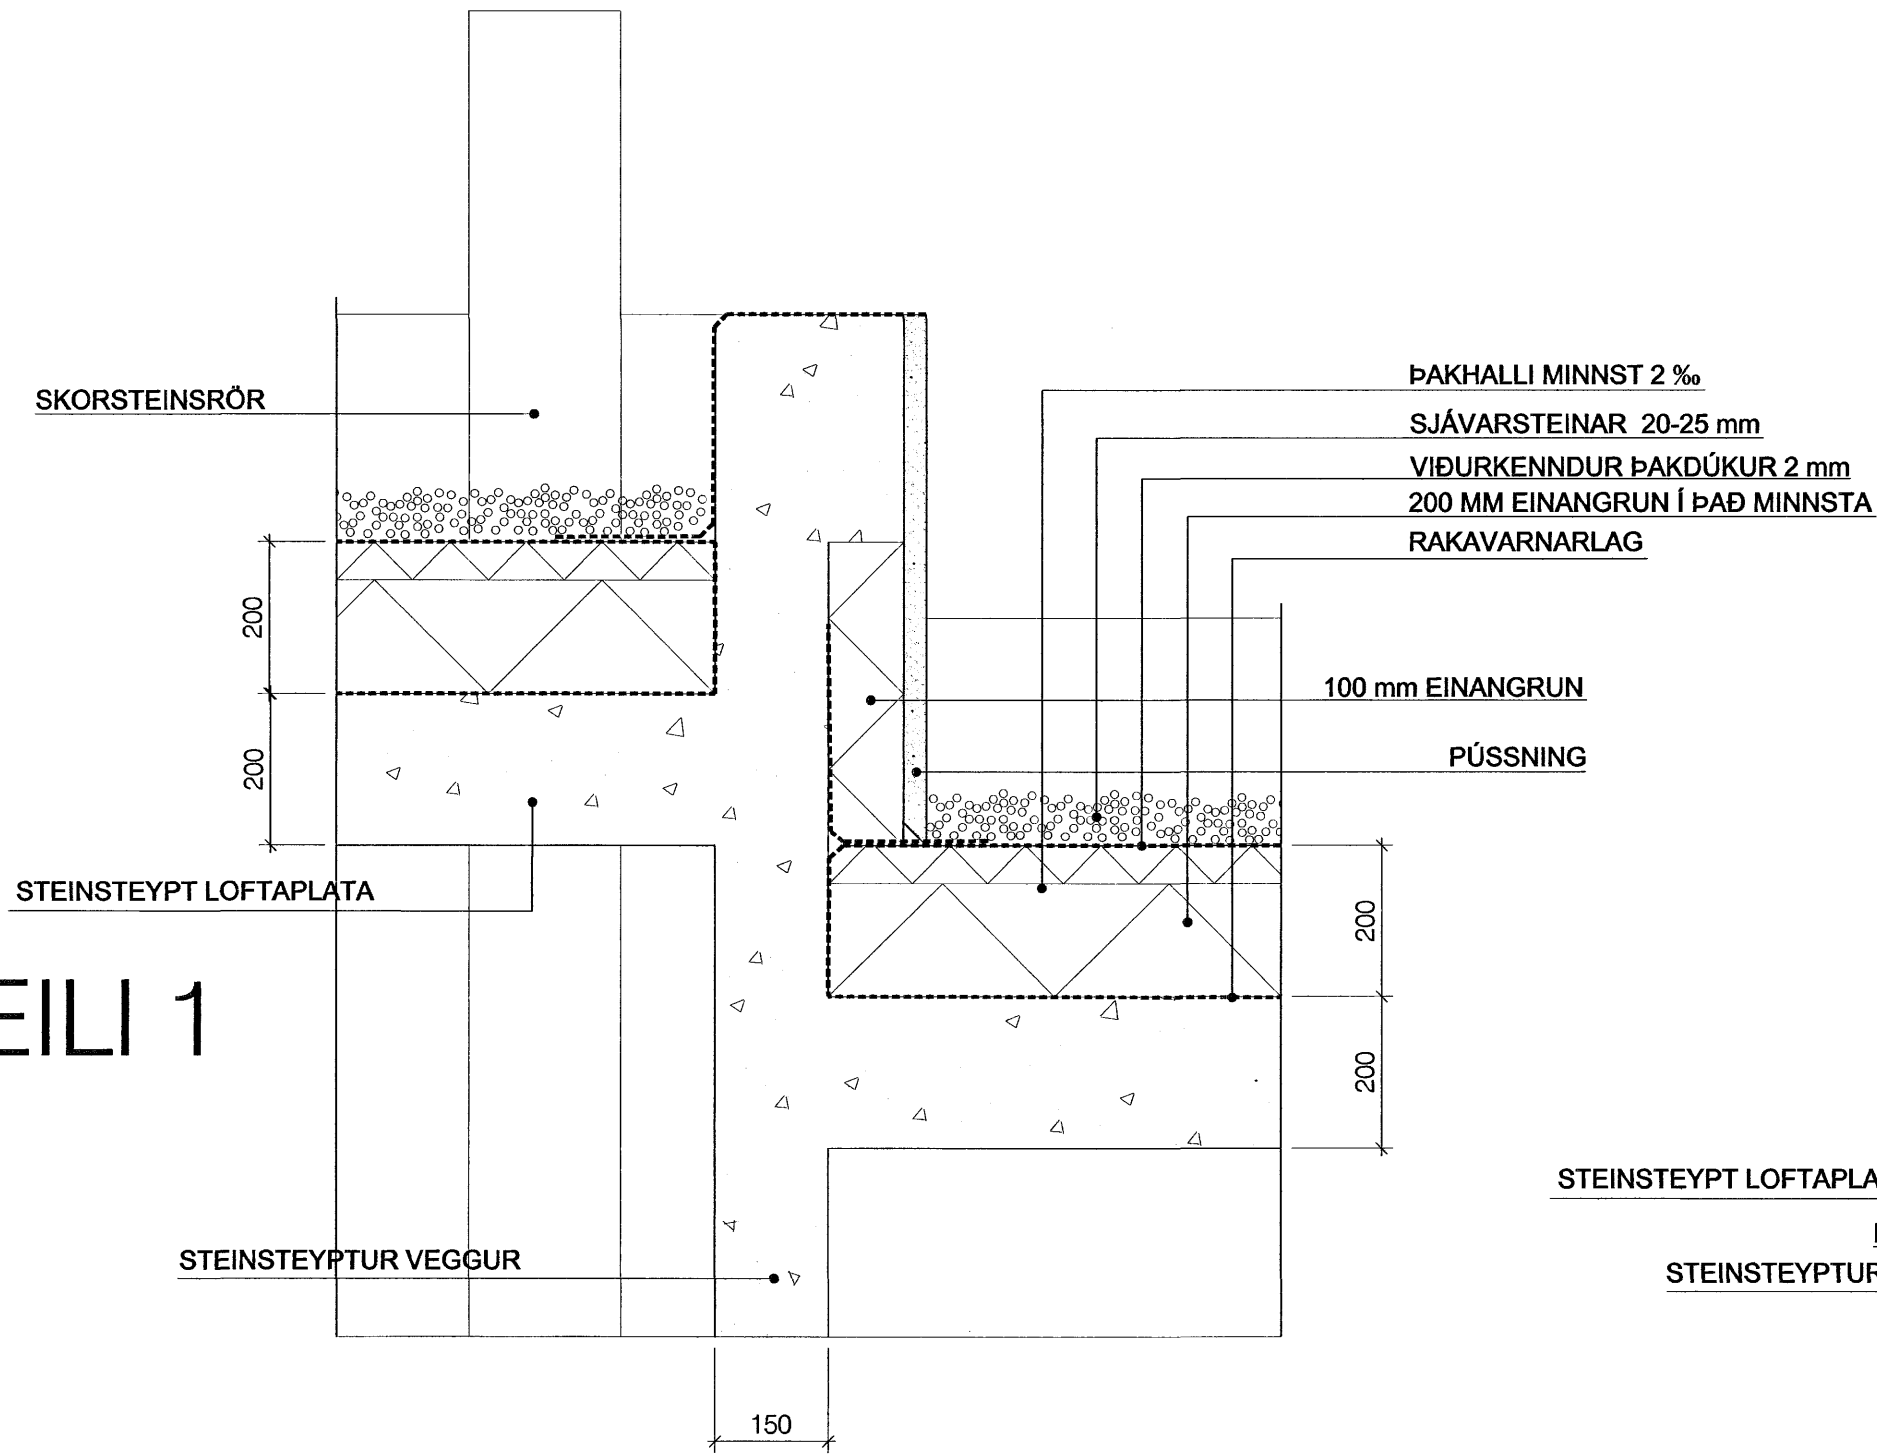


# DEILI 7

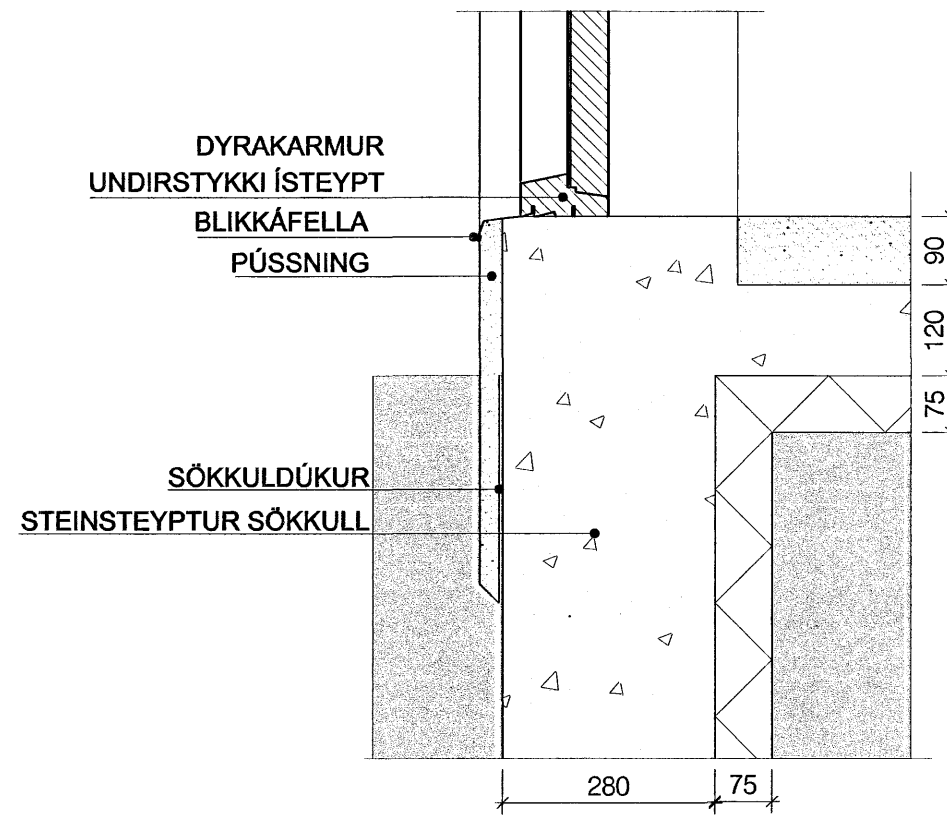


# DEILI 2

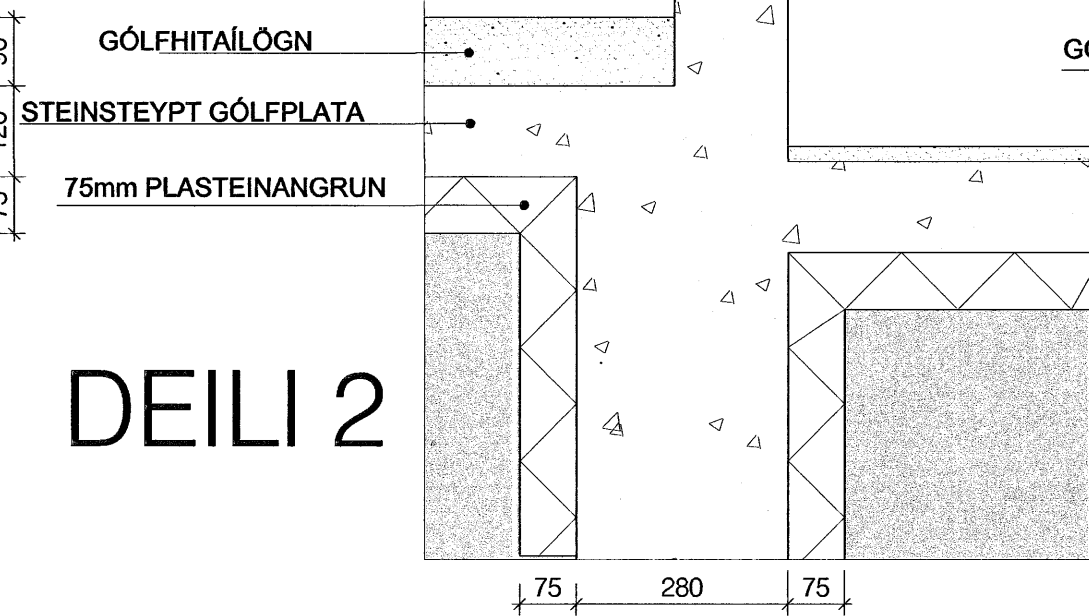


# DEILI 3

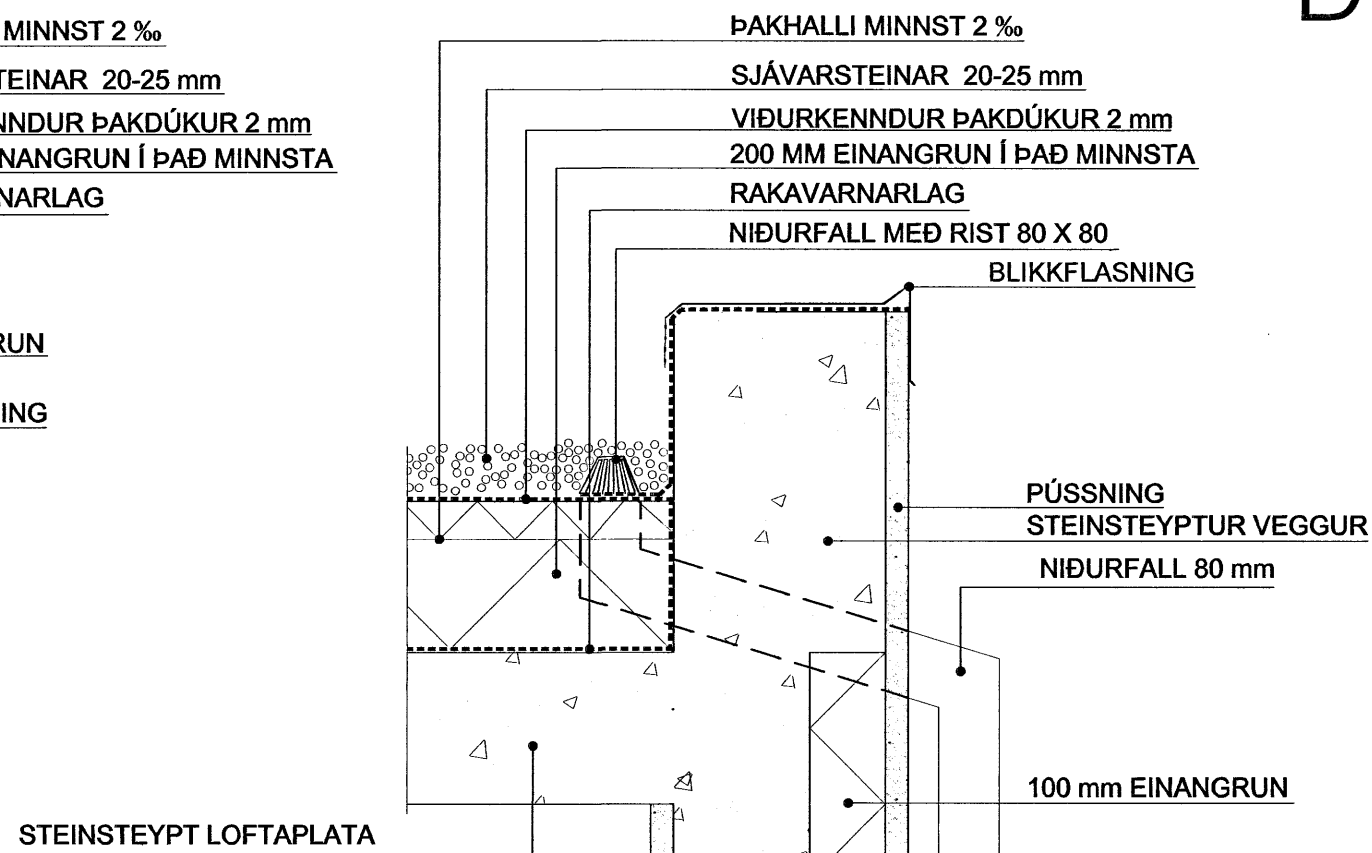


# DEILI 4

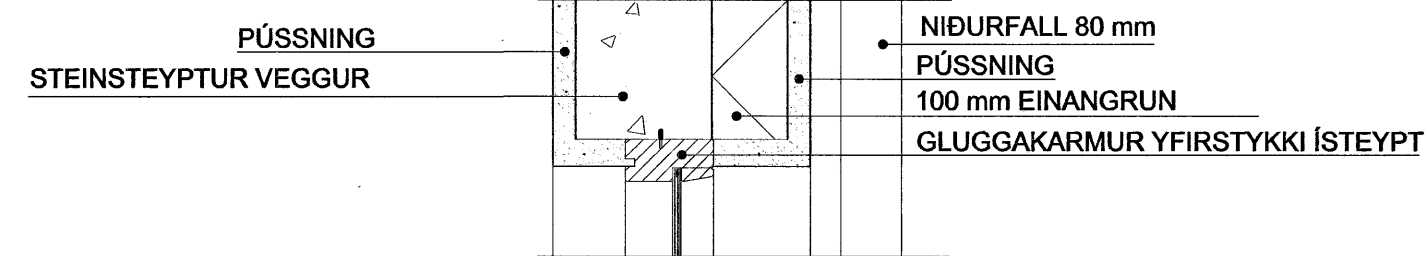

# DEILI 5

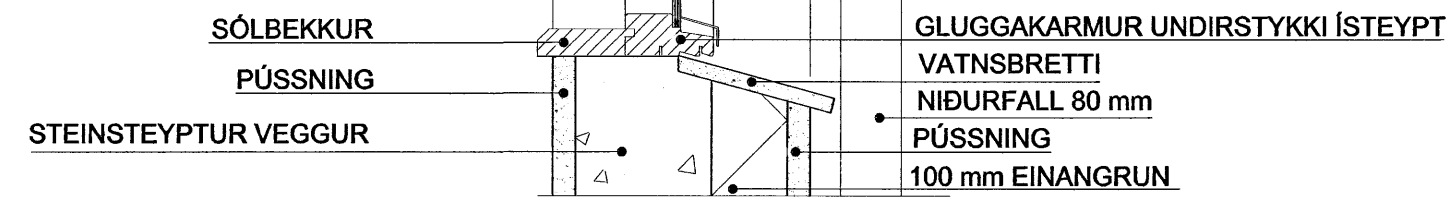

# DEILI 6

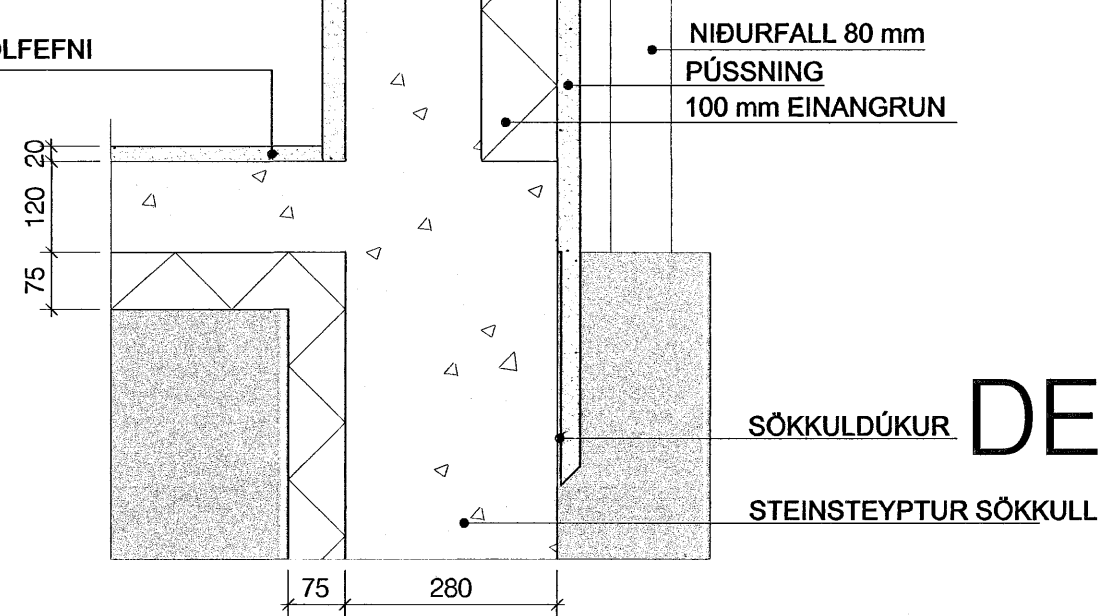

Samykkt þann  
07 NOV. 2006

Byggingafultrúinn í Hafnarfirði  
F.h. Sigurbjartur Halldórsson

Góð hönnun er kjarni málsins

Sigrún Óla  
SÓLARK-ARKITEKTAR EHF


DREKAVELLIR 51  
221 HAFNARFJÖRÐUR

SÓLARK  
ARKITEKTAR  
HUGVERKSHÚS

DEILI  
KVARDI 1:10

DAGS. 12.05.06 BR. 25.10.06 TEIKN. 03

SIGRÚN ÓLADÓTTIR ARKITEKT FAÍ  
MARGRÉT CASSARO BYGGINGAFRÆÐINGUR  
110753-4119 / 590704-2020

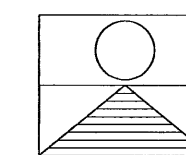

B/ÆJARHRAUN 2 220 HAFNARFJÖRÐUR  
Sími: 561 2707 - 861 2707 - 899-2707 FAX: 561-2707  
e-mail: arkitektar@solark.is