



FJÓLUVELLIR 2, 4, 6, 8

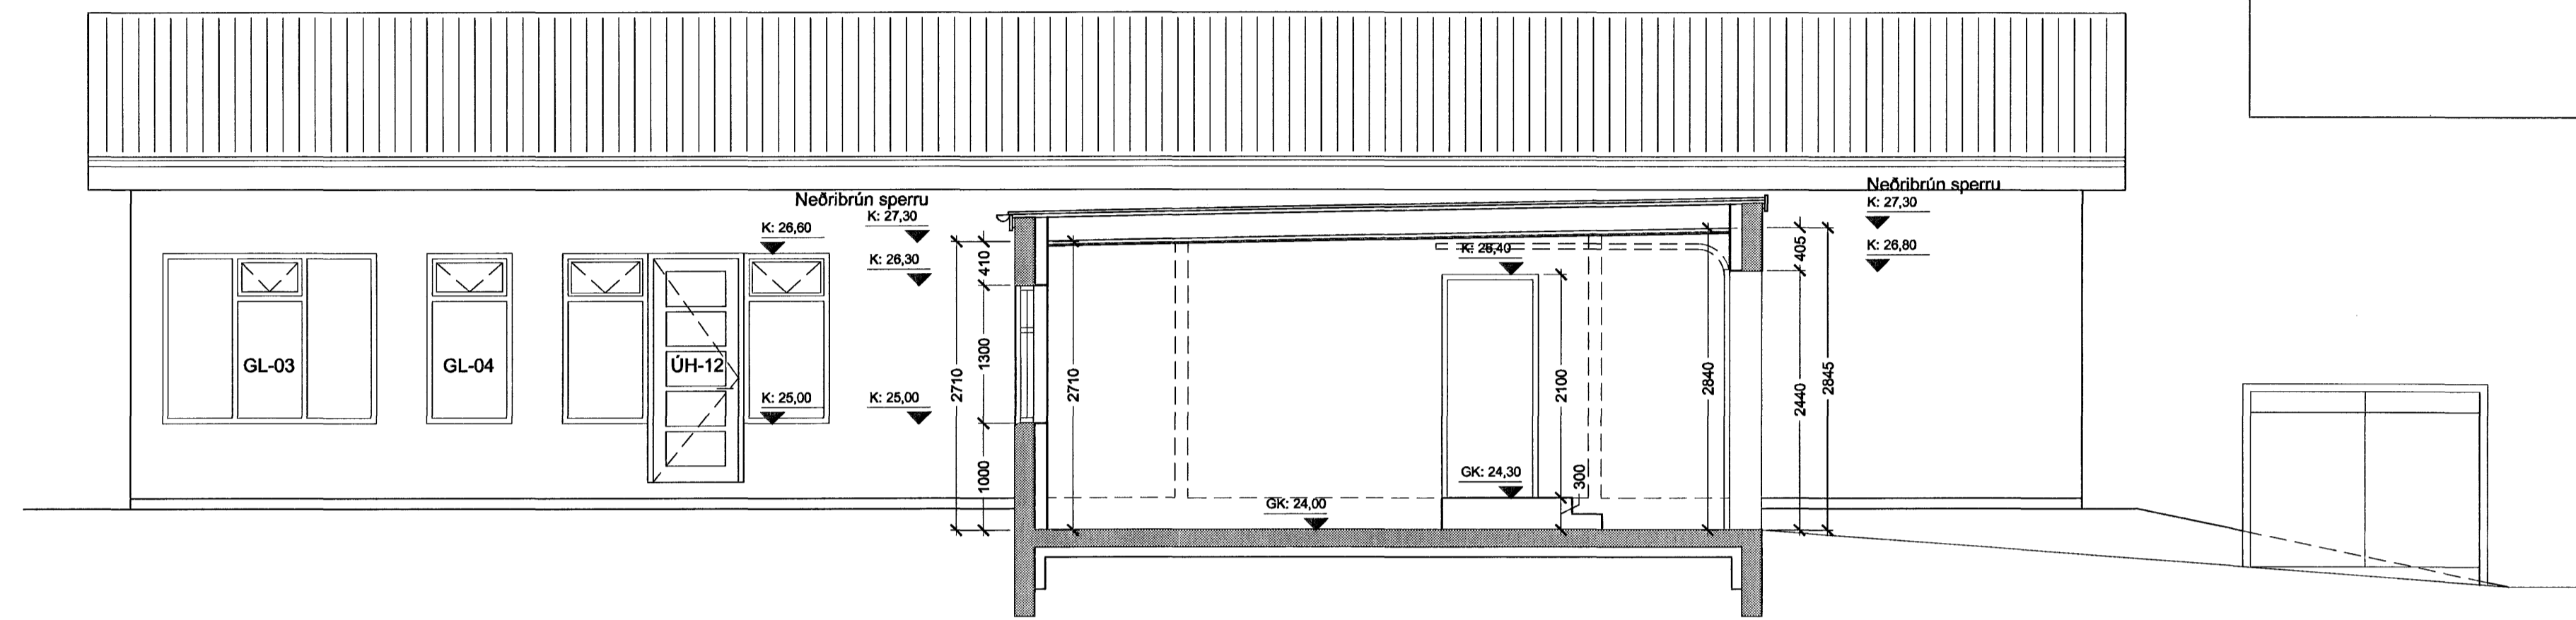

SNID B - B

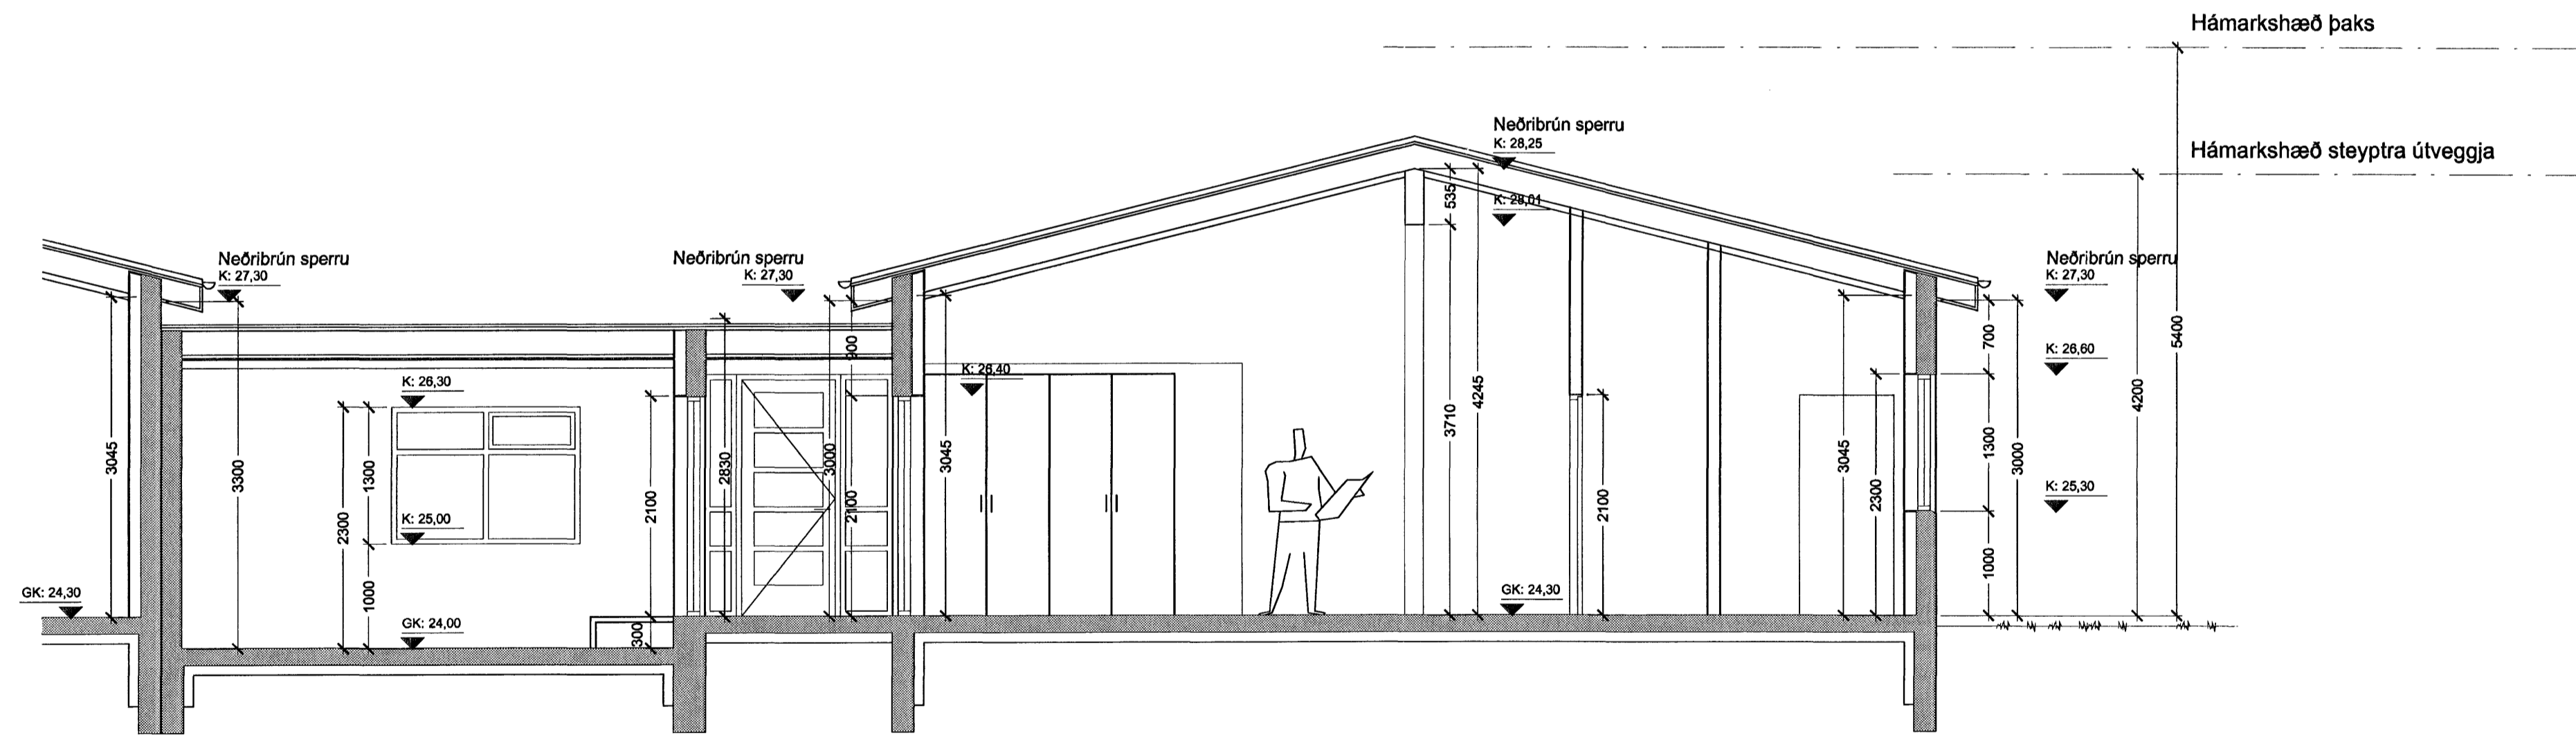

SNID A - A

FJÓLUVELLIR 2, 4, 6, 8

TEIKN.NR. 203

EFNI: VERKTEIKNINGAR

DAGS.: 19.06.2006

PRINSIPSNEIDINGAR A - A OG B - B

MKV.: 1:50

FJÓLUVELLIR 2 TIL OG MED 8

ÚTGÁFA: FRUM.

HÖNNUÐIR: Erlendur Árni Hjálmarsson, Byggingafræðingur, Kt.: 10.03.55-5239

Hjálmar Örn Guðmarsson, Byggingafræðingur, Kt.: 20.06.72-3809

