




1
70-02 SNEIÐING 1:20

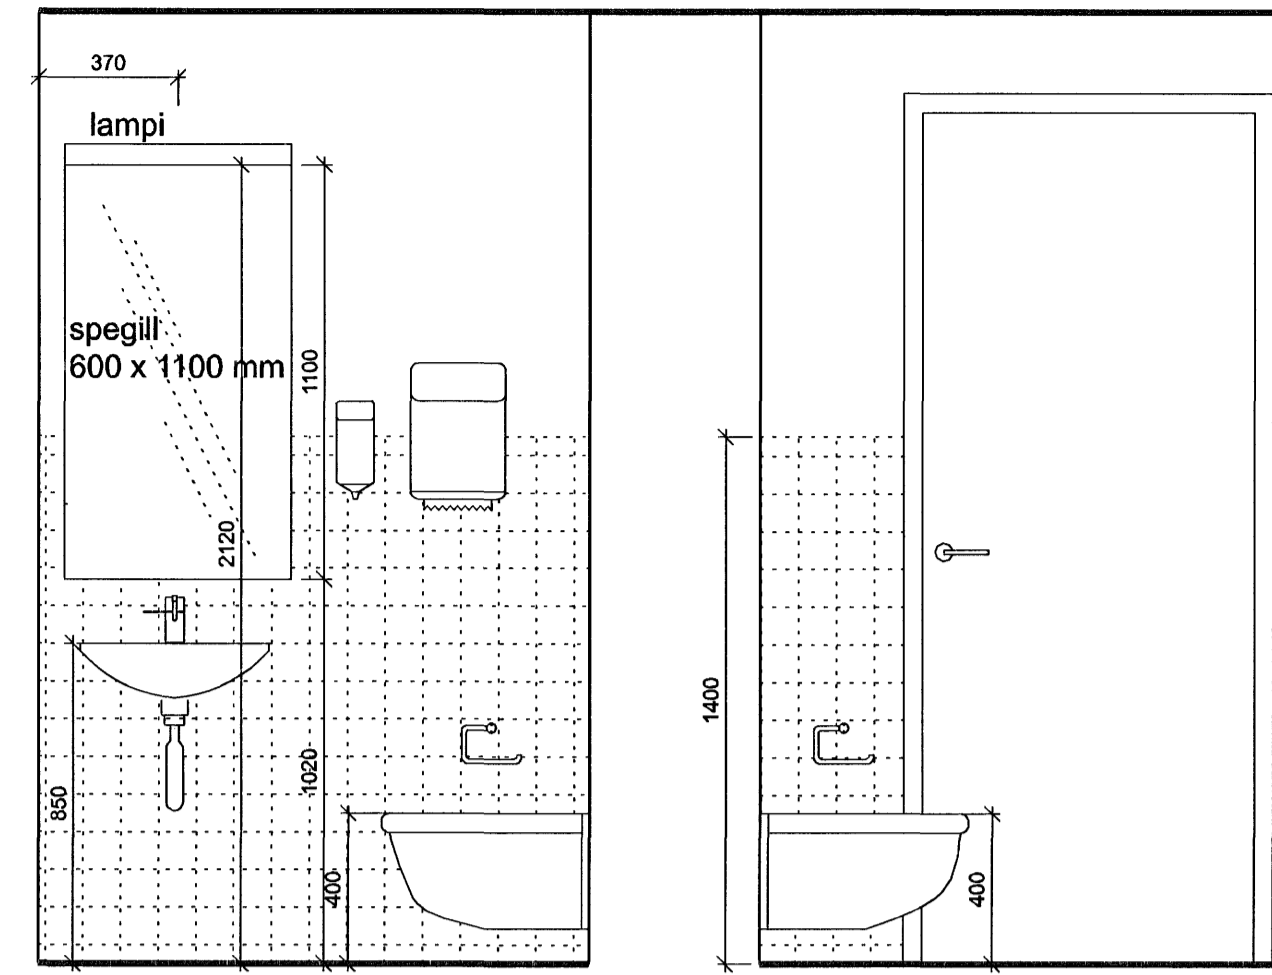


4
70-02 SNEIÐING 1:20

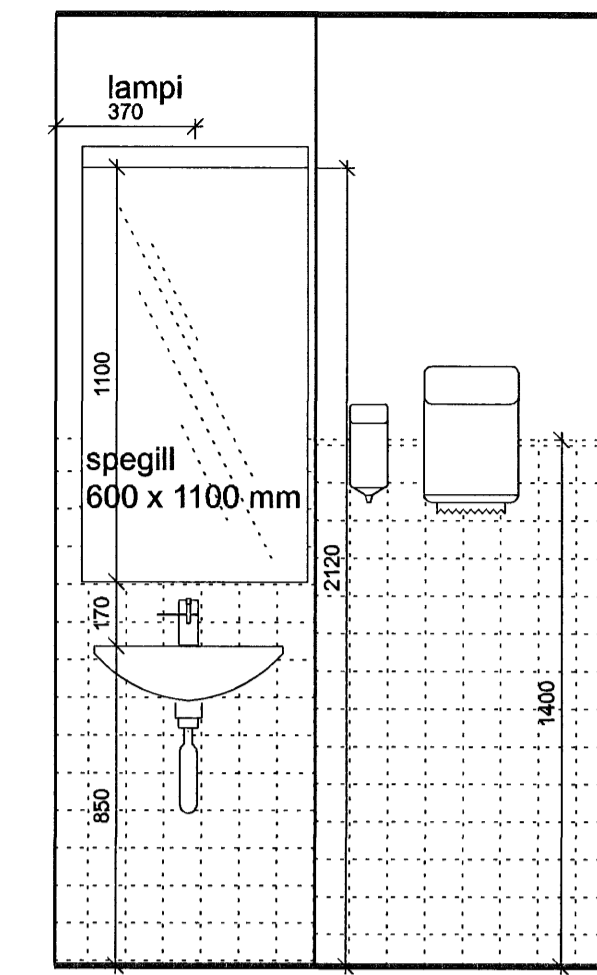


5
70-02 SNEIÐING 1:20

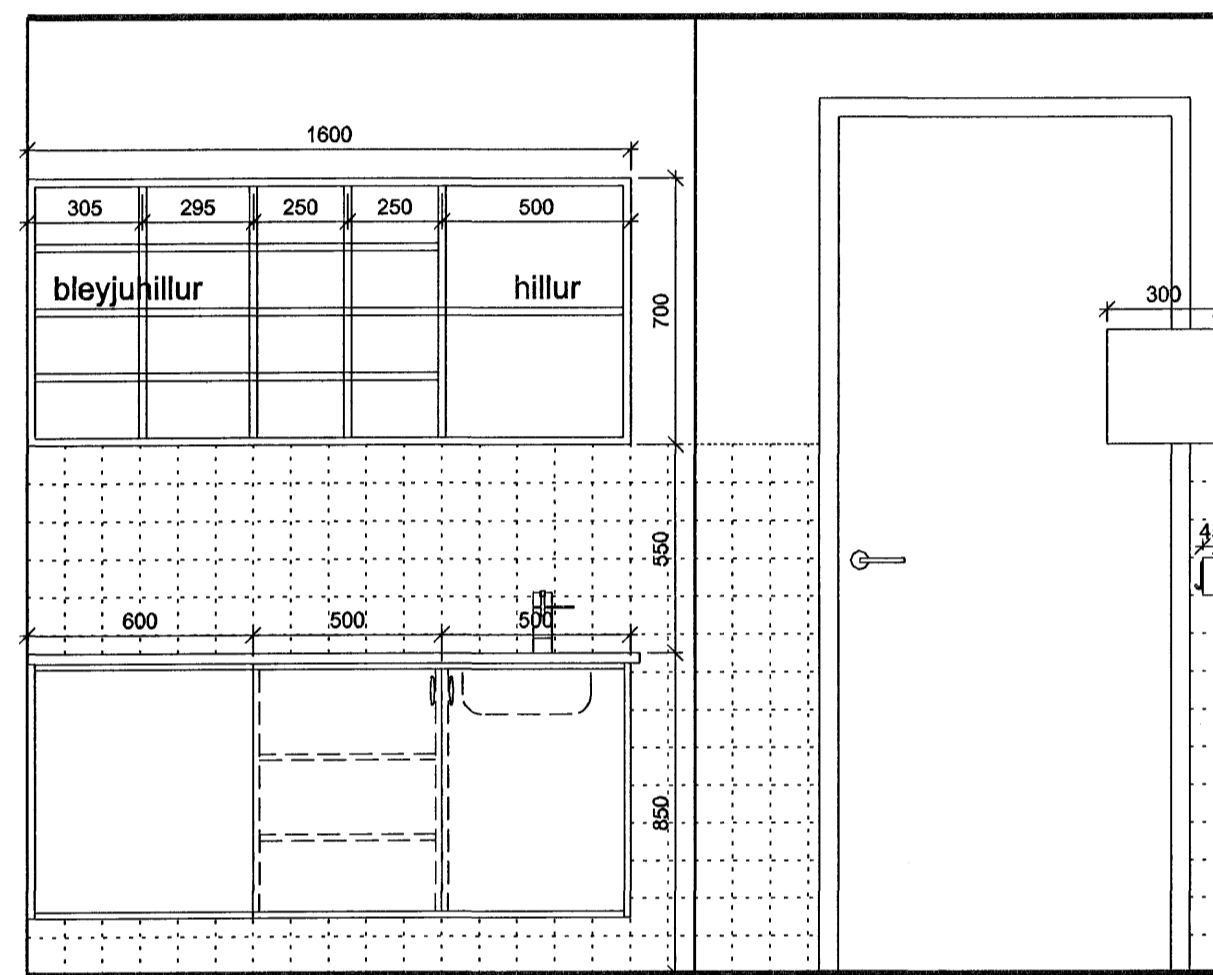


2
70-02 SNEIÐING 1:20

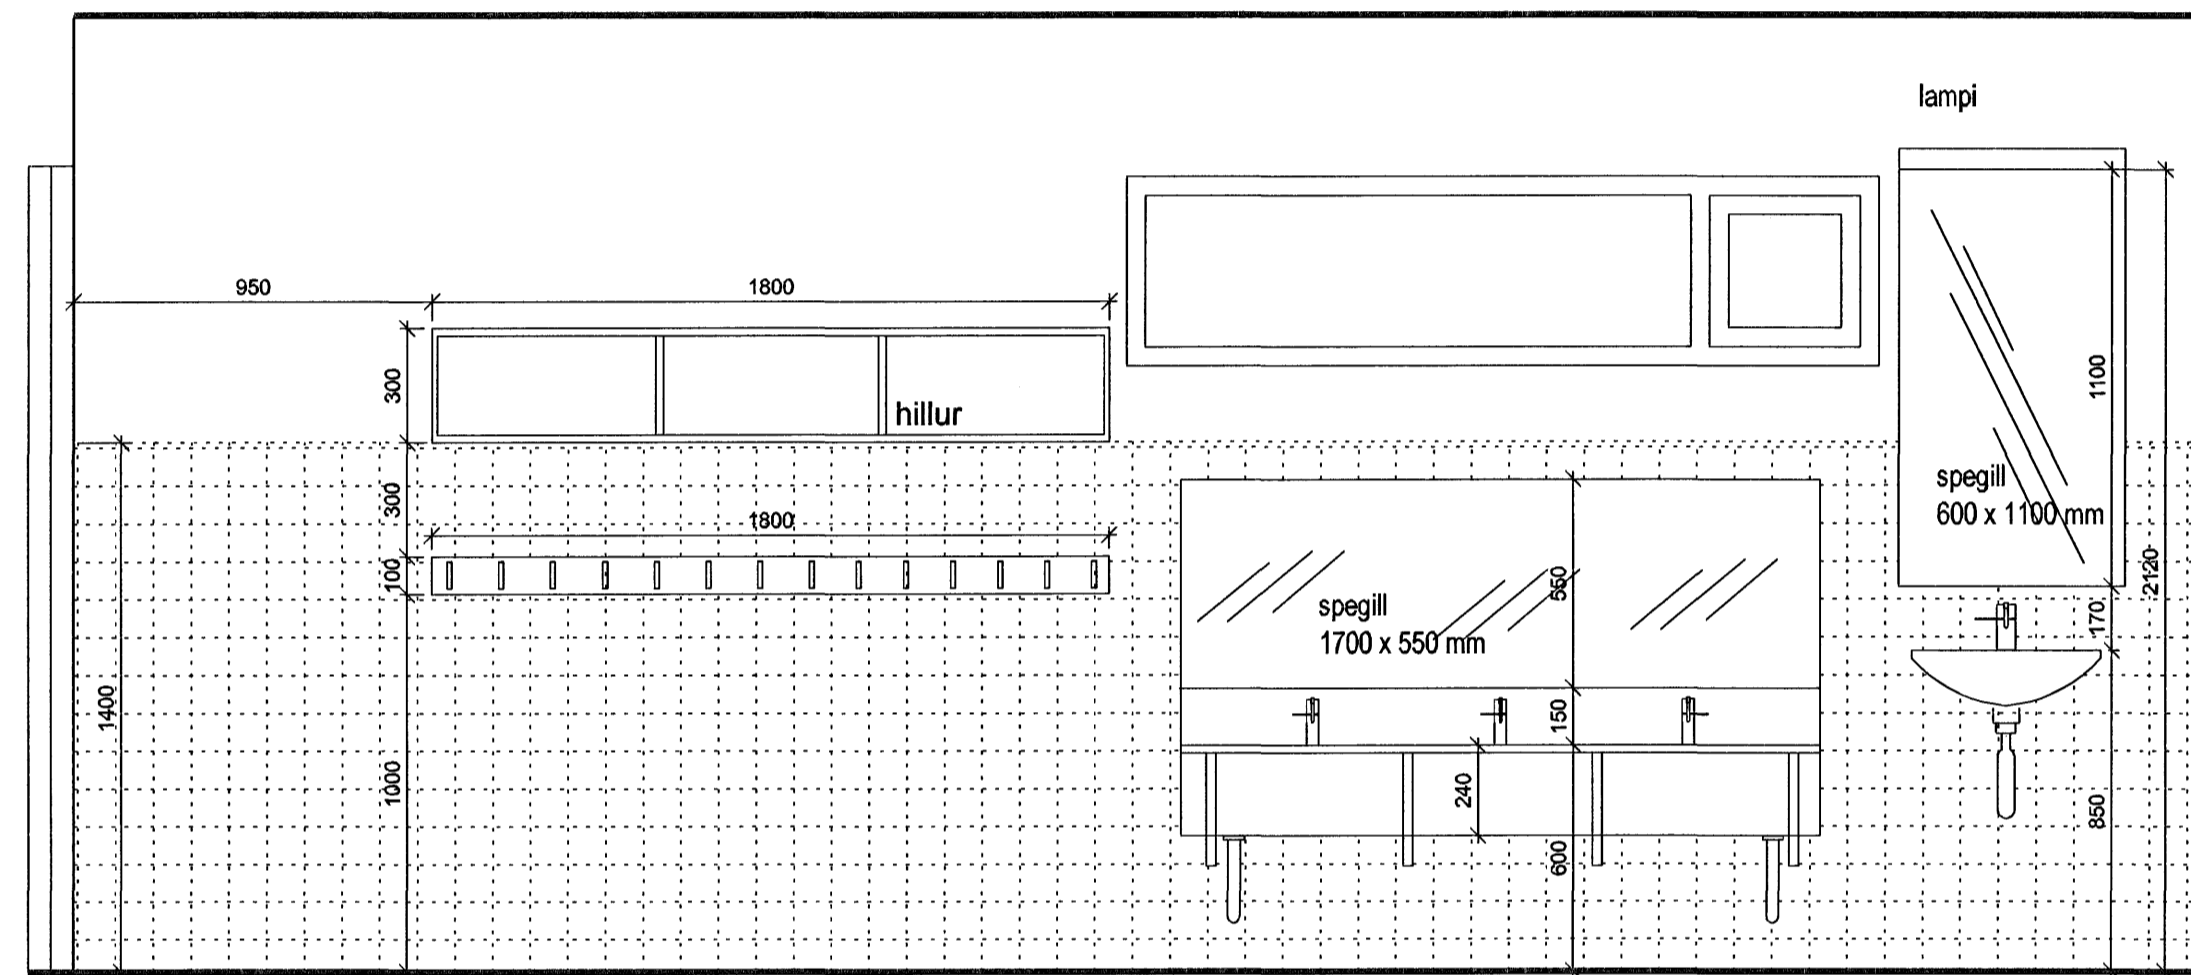

3
70-02 SNEIÐING 1:20

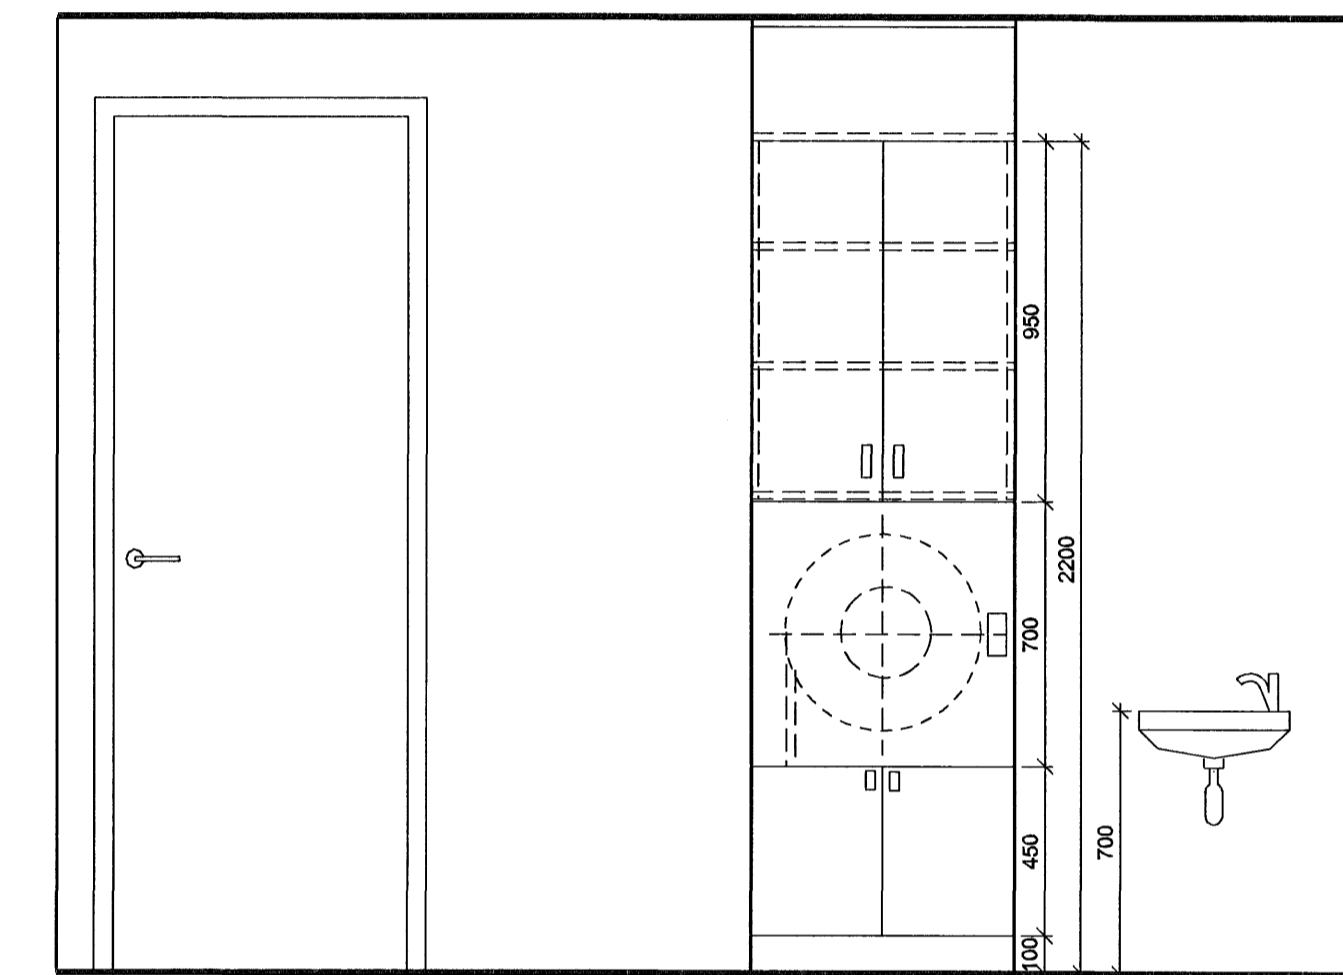


6
70-02 SNEIÐING 1:20

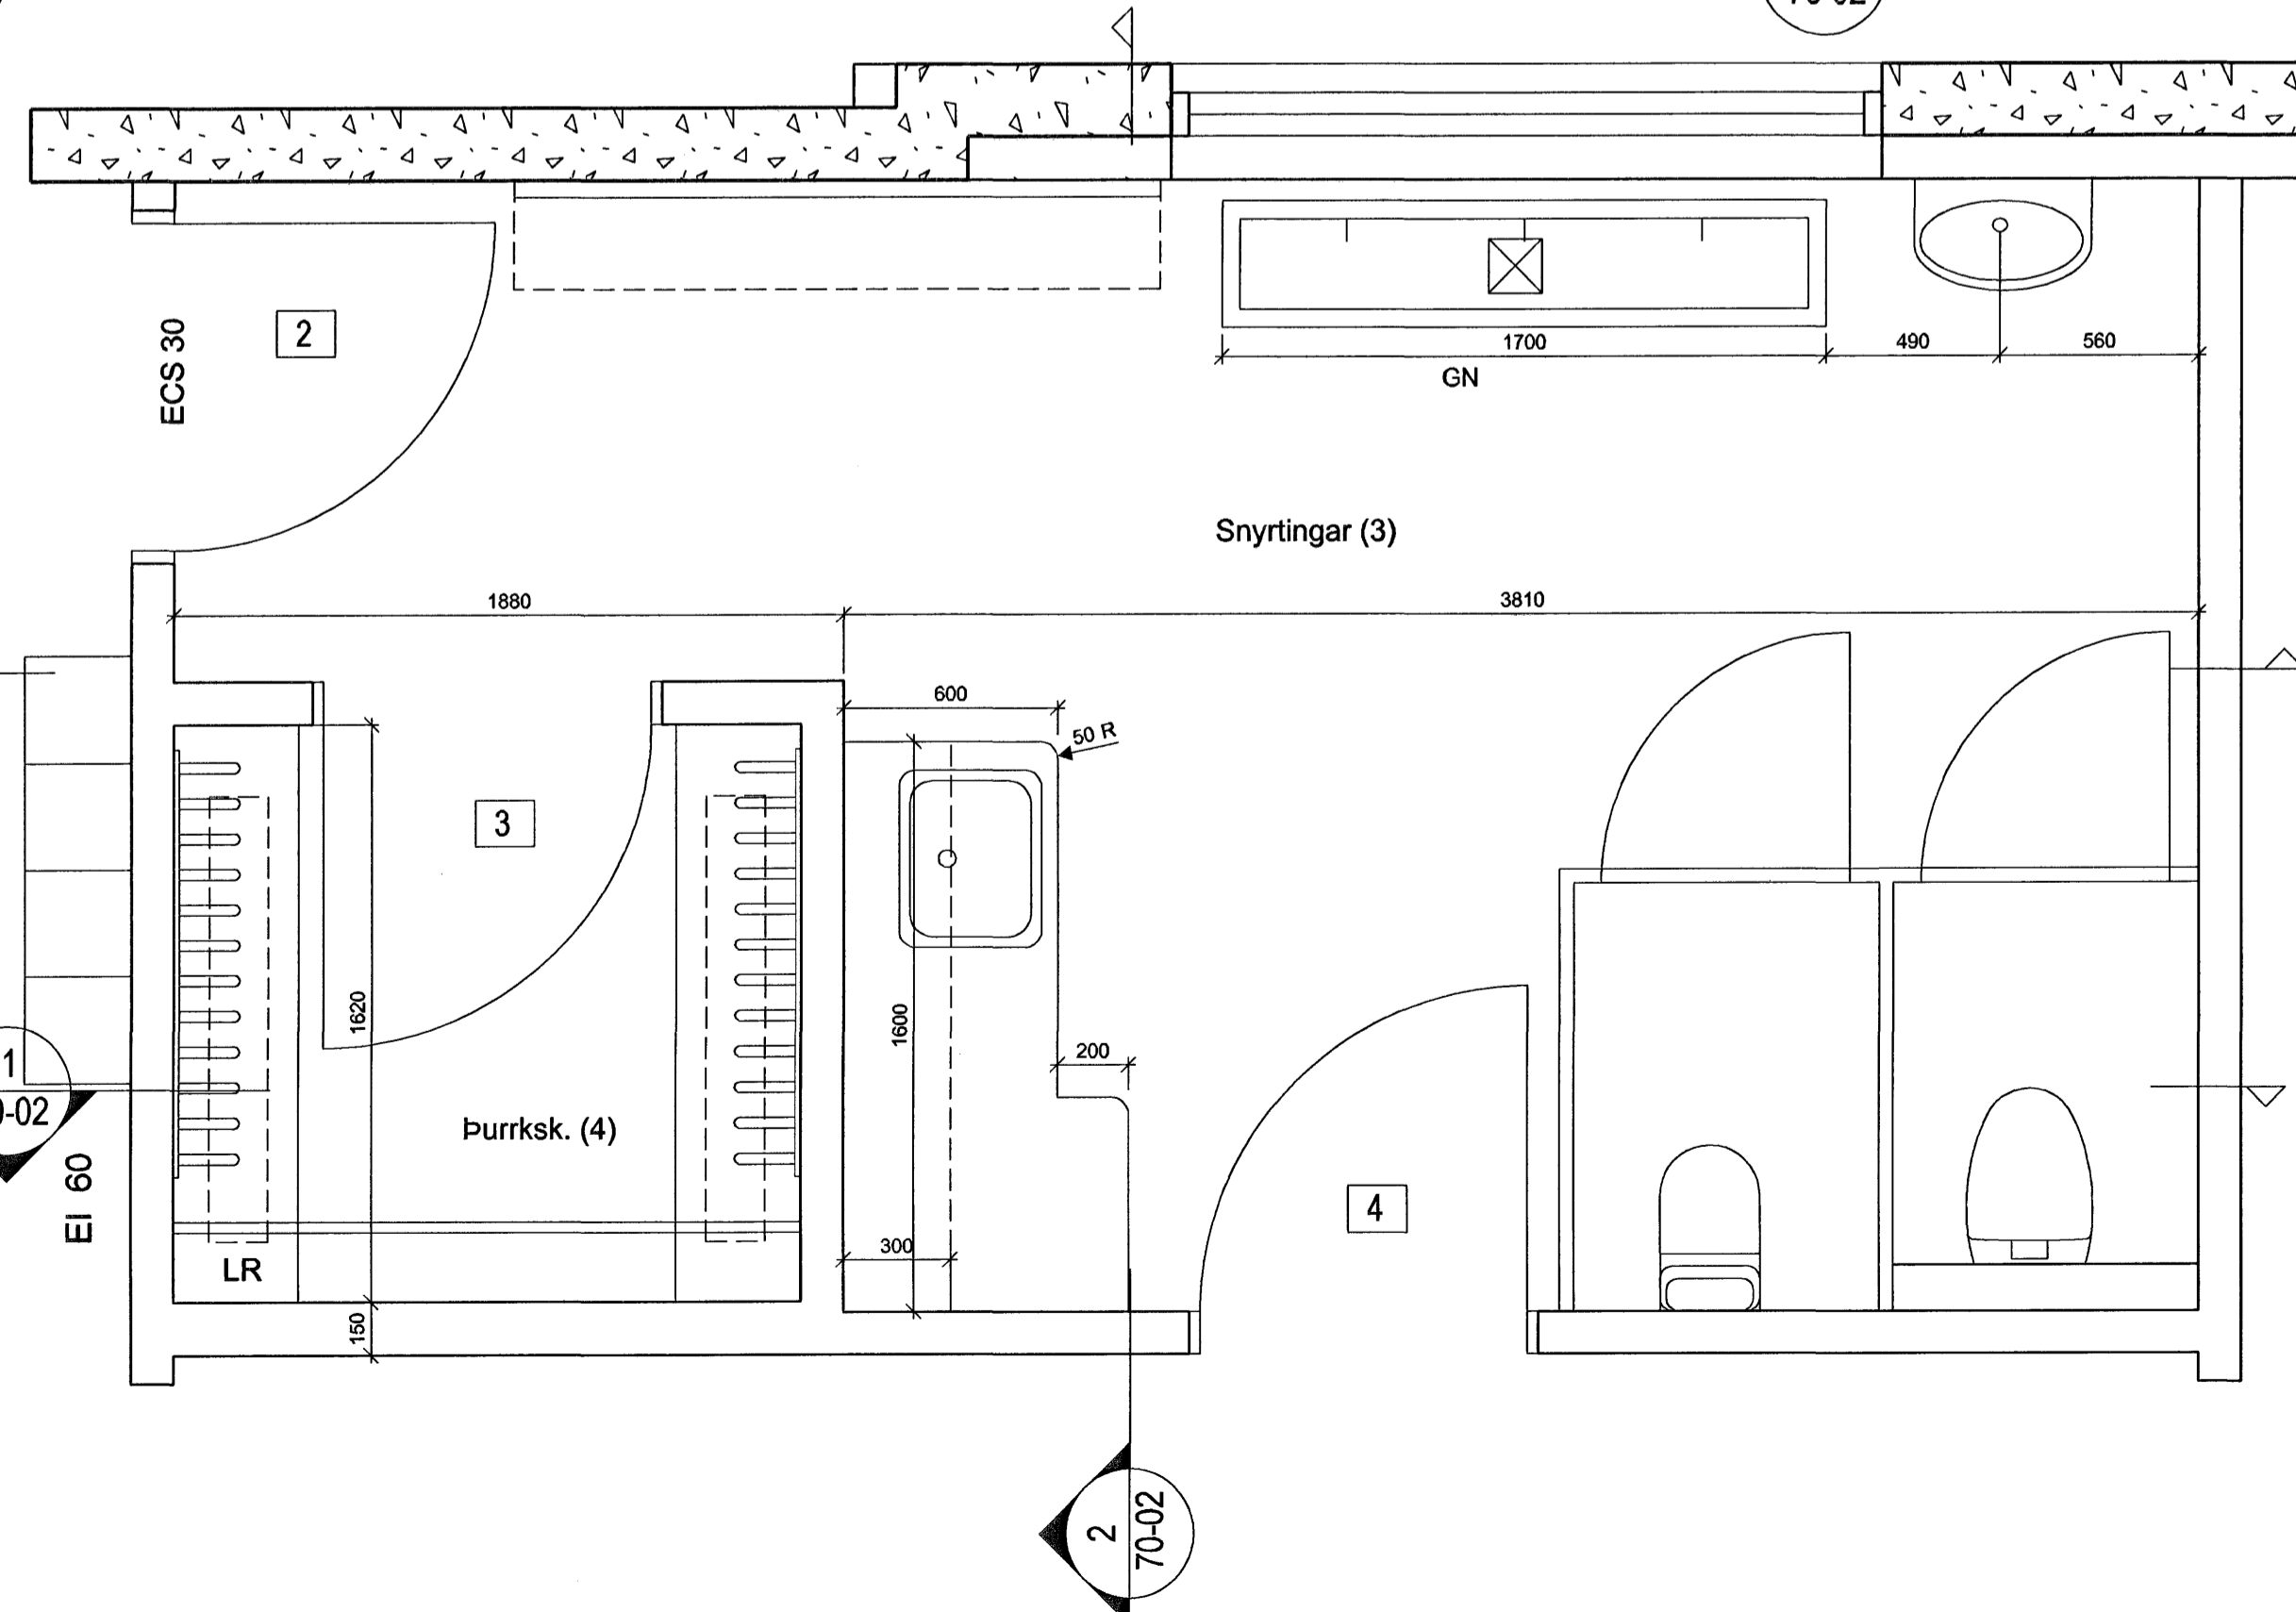

3
70-02

1
70-02

2
70-02

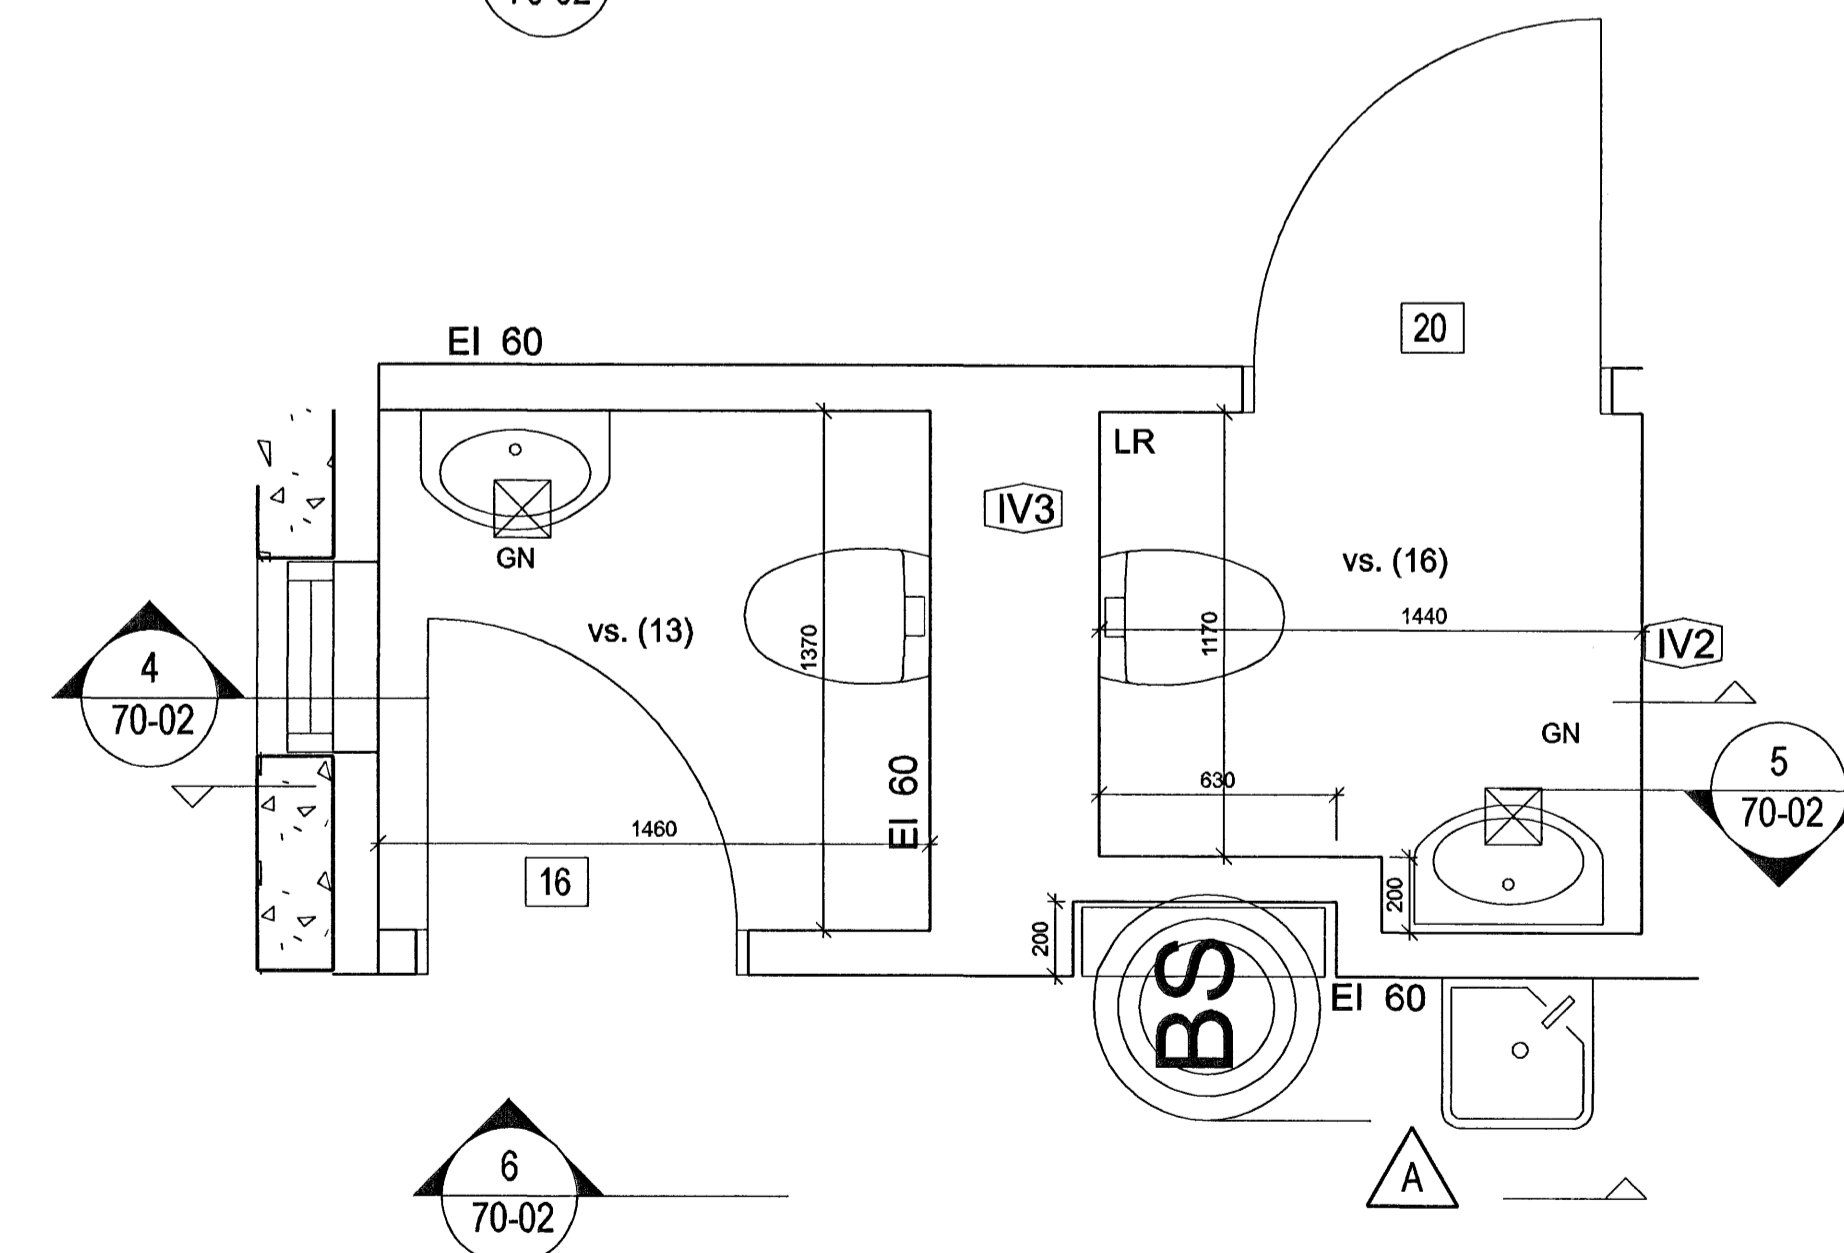

4
70-02

6
70-02

5
70-02

A TH PG 21.06.2006
DRYKKJÁRFONTUR SETTUR LUPP I GANGI
ÚTGAFA 1 TEIKNAD 1 SAMBÝKKT 1 DAGS
BREYTINGAR

Byggingatulltrúi Flahvarfjarðar
Algreitt þann
30 JUN 2006

ASK Arkitektar
Geirgötu 9
101 Reykjavík
Sími 515 0300
Fax 515 0319
www.ask.is



Árntun aðalhönnuðir:
Páll Gunnarsson arkitekt FAU hl. 210552-2199

Leikskólinn Hjalli, Hjallabraut 55
Viðbygging og breyting

HEITI TEIKNINGAR
Innréttingar snyrtinga barna
á deild og við bakinnang
Brunaslönguskápur

VERK NR. 0255 NÚMÉR TEIKNINGAR 70-02 ÚTGAFA A

MKV. I A1
1:20
TEIKNAD HB
DAGS 23.03.2006

MÁL ATHUGIST Á
STAÐNUM ÁÐUR
EN SMÍÐI HEFST