


ADALTAFLA - T1.0
DÆMIGERT ÚTLIT

SKINNUKERFI - T1.0
DÆMIGERT ÚTLIT

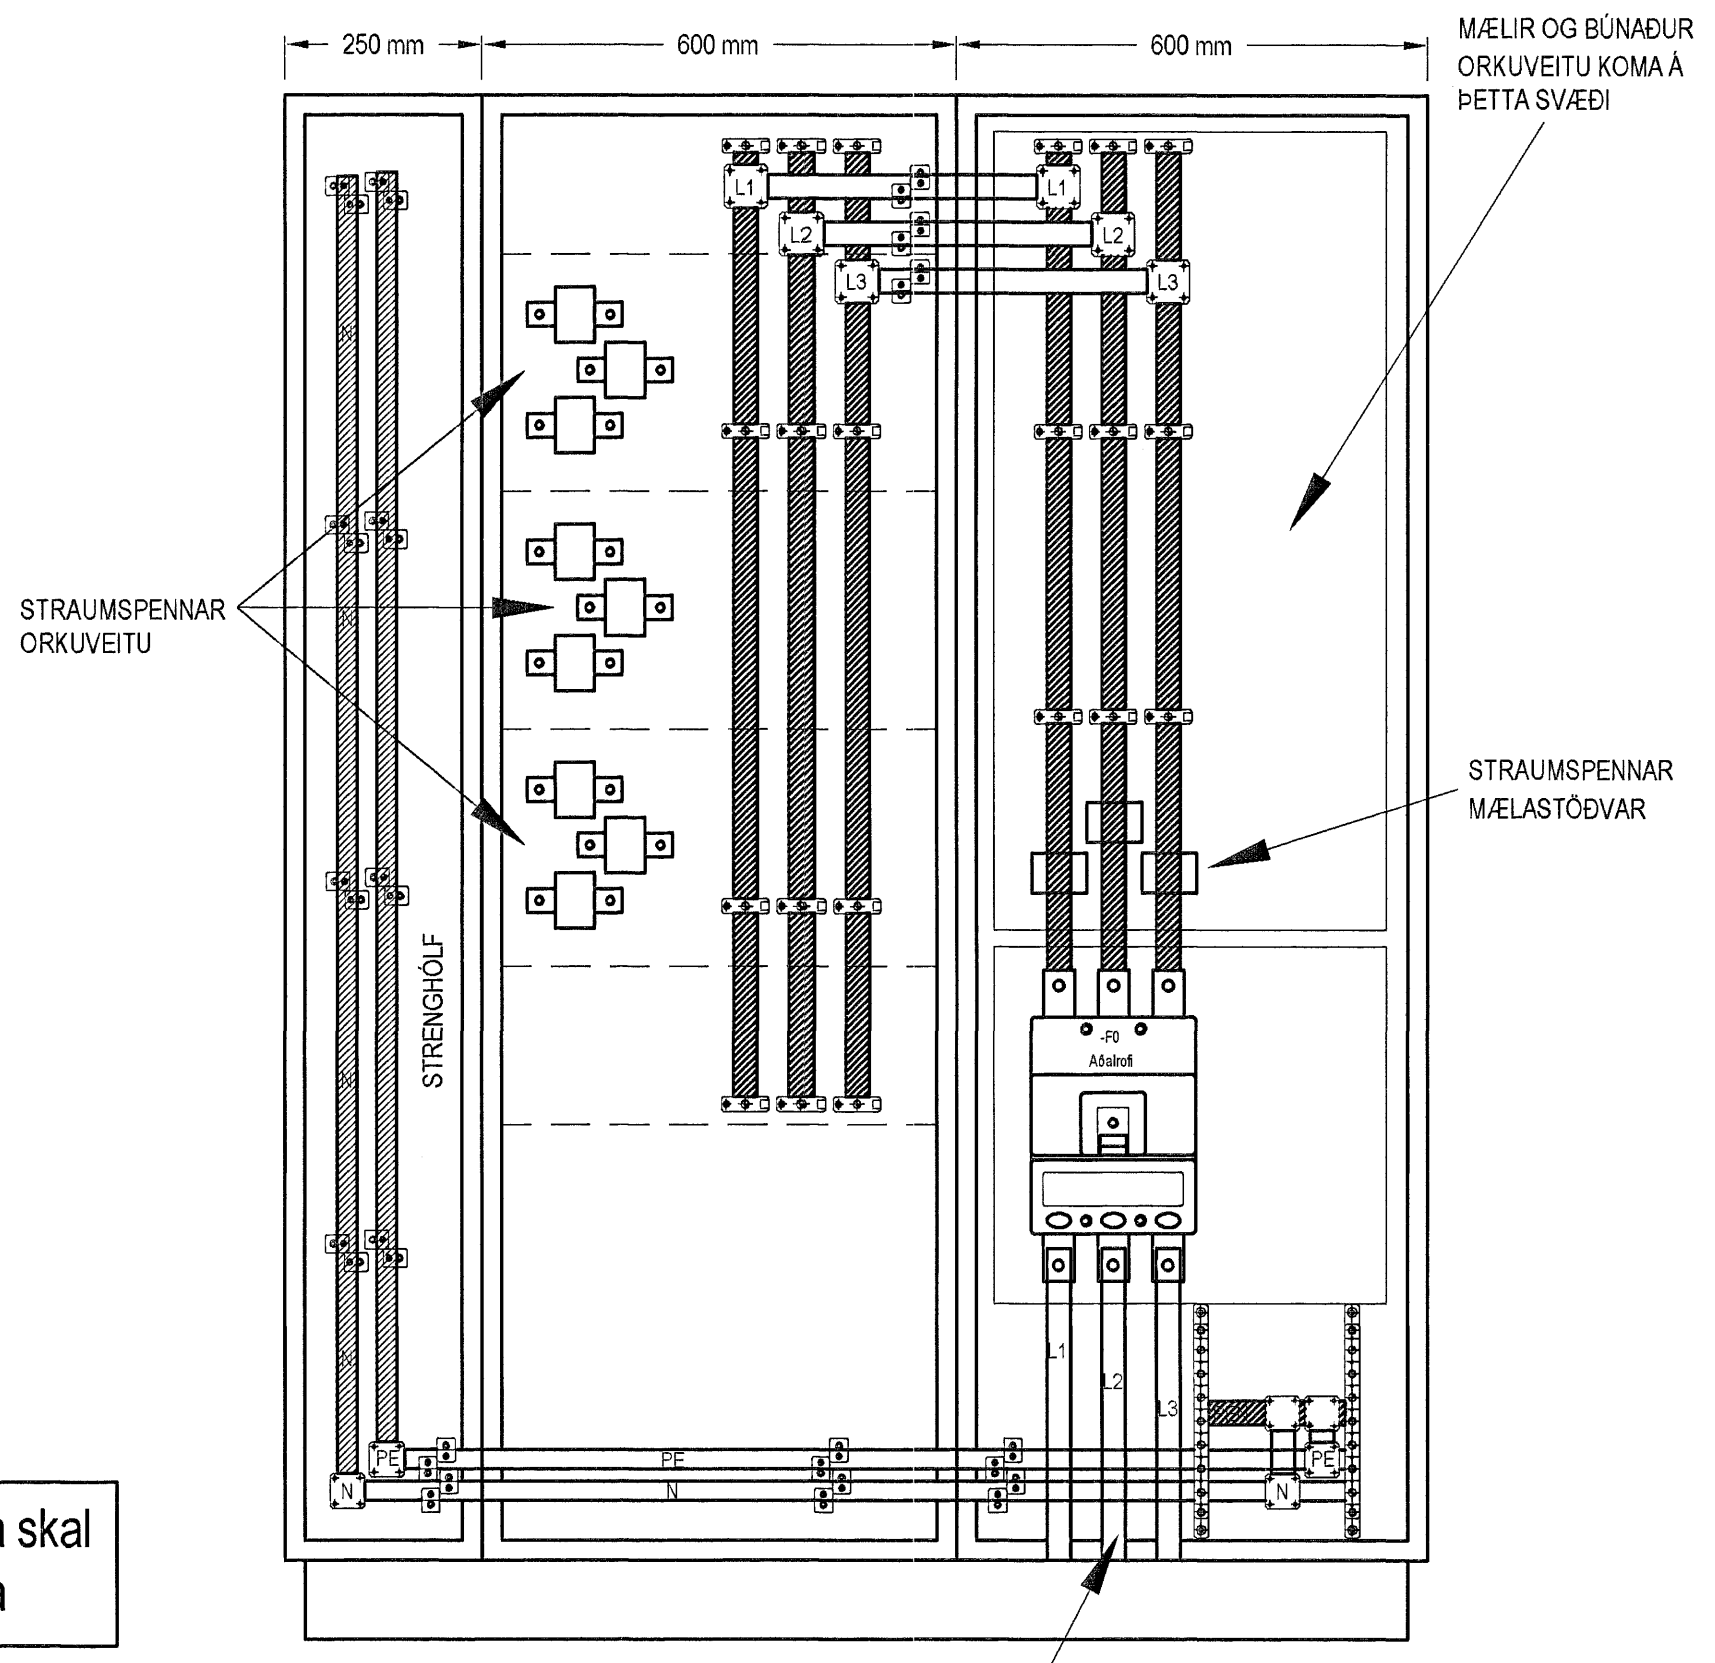


Endanlegt útlit og uppdröun rafverktaka skal leggja fyrir til samþykktar hjá verkkaupa

Hönnuður:
AGS
Yfirfarir:
Samþykkt: **David E. Sölva**
Kr. 100356-308
Breytingar:

Verslunarkjarni
Tjarnarvellir 15
220 Hafnarfjörður

Einlínumyndir
1.hæð
Mkv:

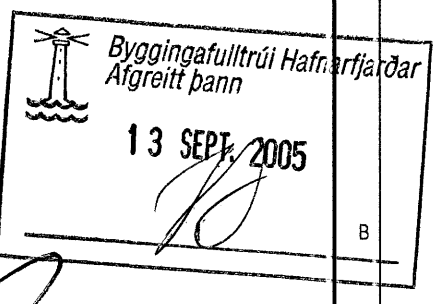

RTS
VERKFRÆDISTOFA

Grensásvegur 3
108 Reykjavík
Sími 520 9900
Fax 520 9901
www.rts.is

34-1598-1-
19.08.2005

011101
A