







OFN  
H: 58 cm  
B: 56 cm  
D: 55 cm

ISSKÁPUR  
H: 183 cm  
B: 92,5 cm  
D: 62 cm

GRUNNMYNDIR ELDHÚSA  
Sjá teikningar;  
Norðurbakki 15: (39)3.02-(39)3.04  
Norðurbakki 17: (39)3.04-(39)3.18  
Norðurbakki 19: (39)3.03-(39)3.10  
Norðurbakki 21: (39)3.03-(39)3.12

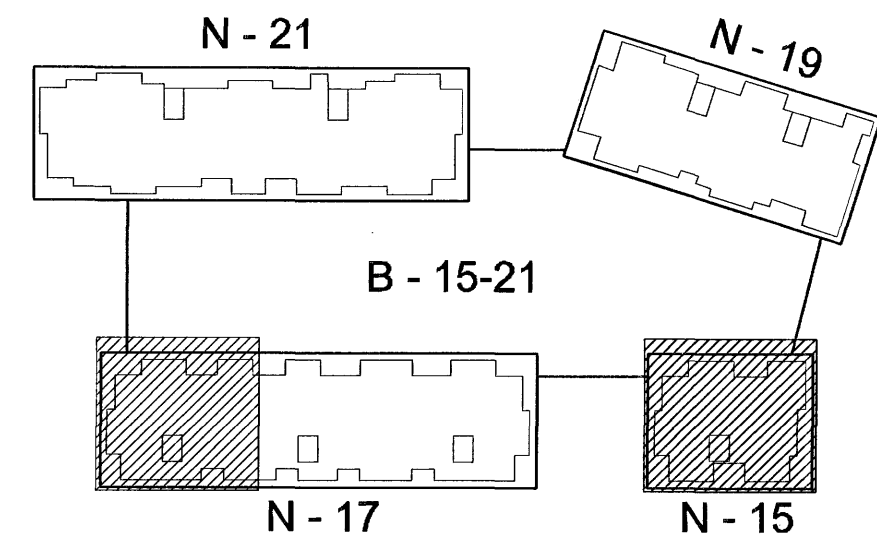

Lykilmynd í mkv. 1:1000

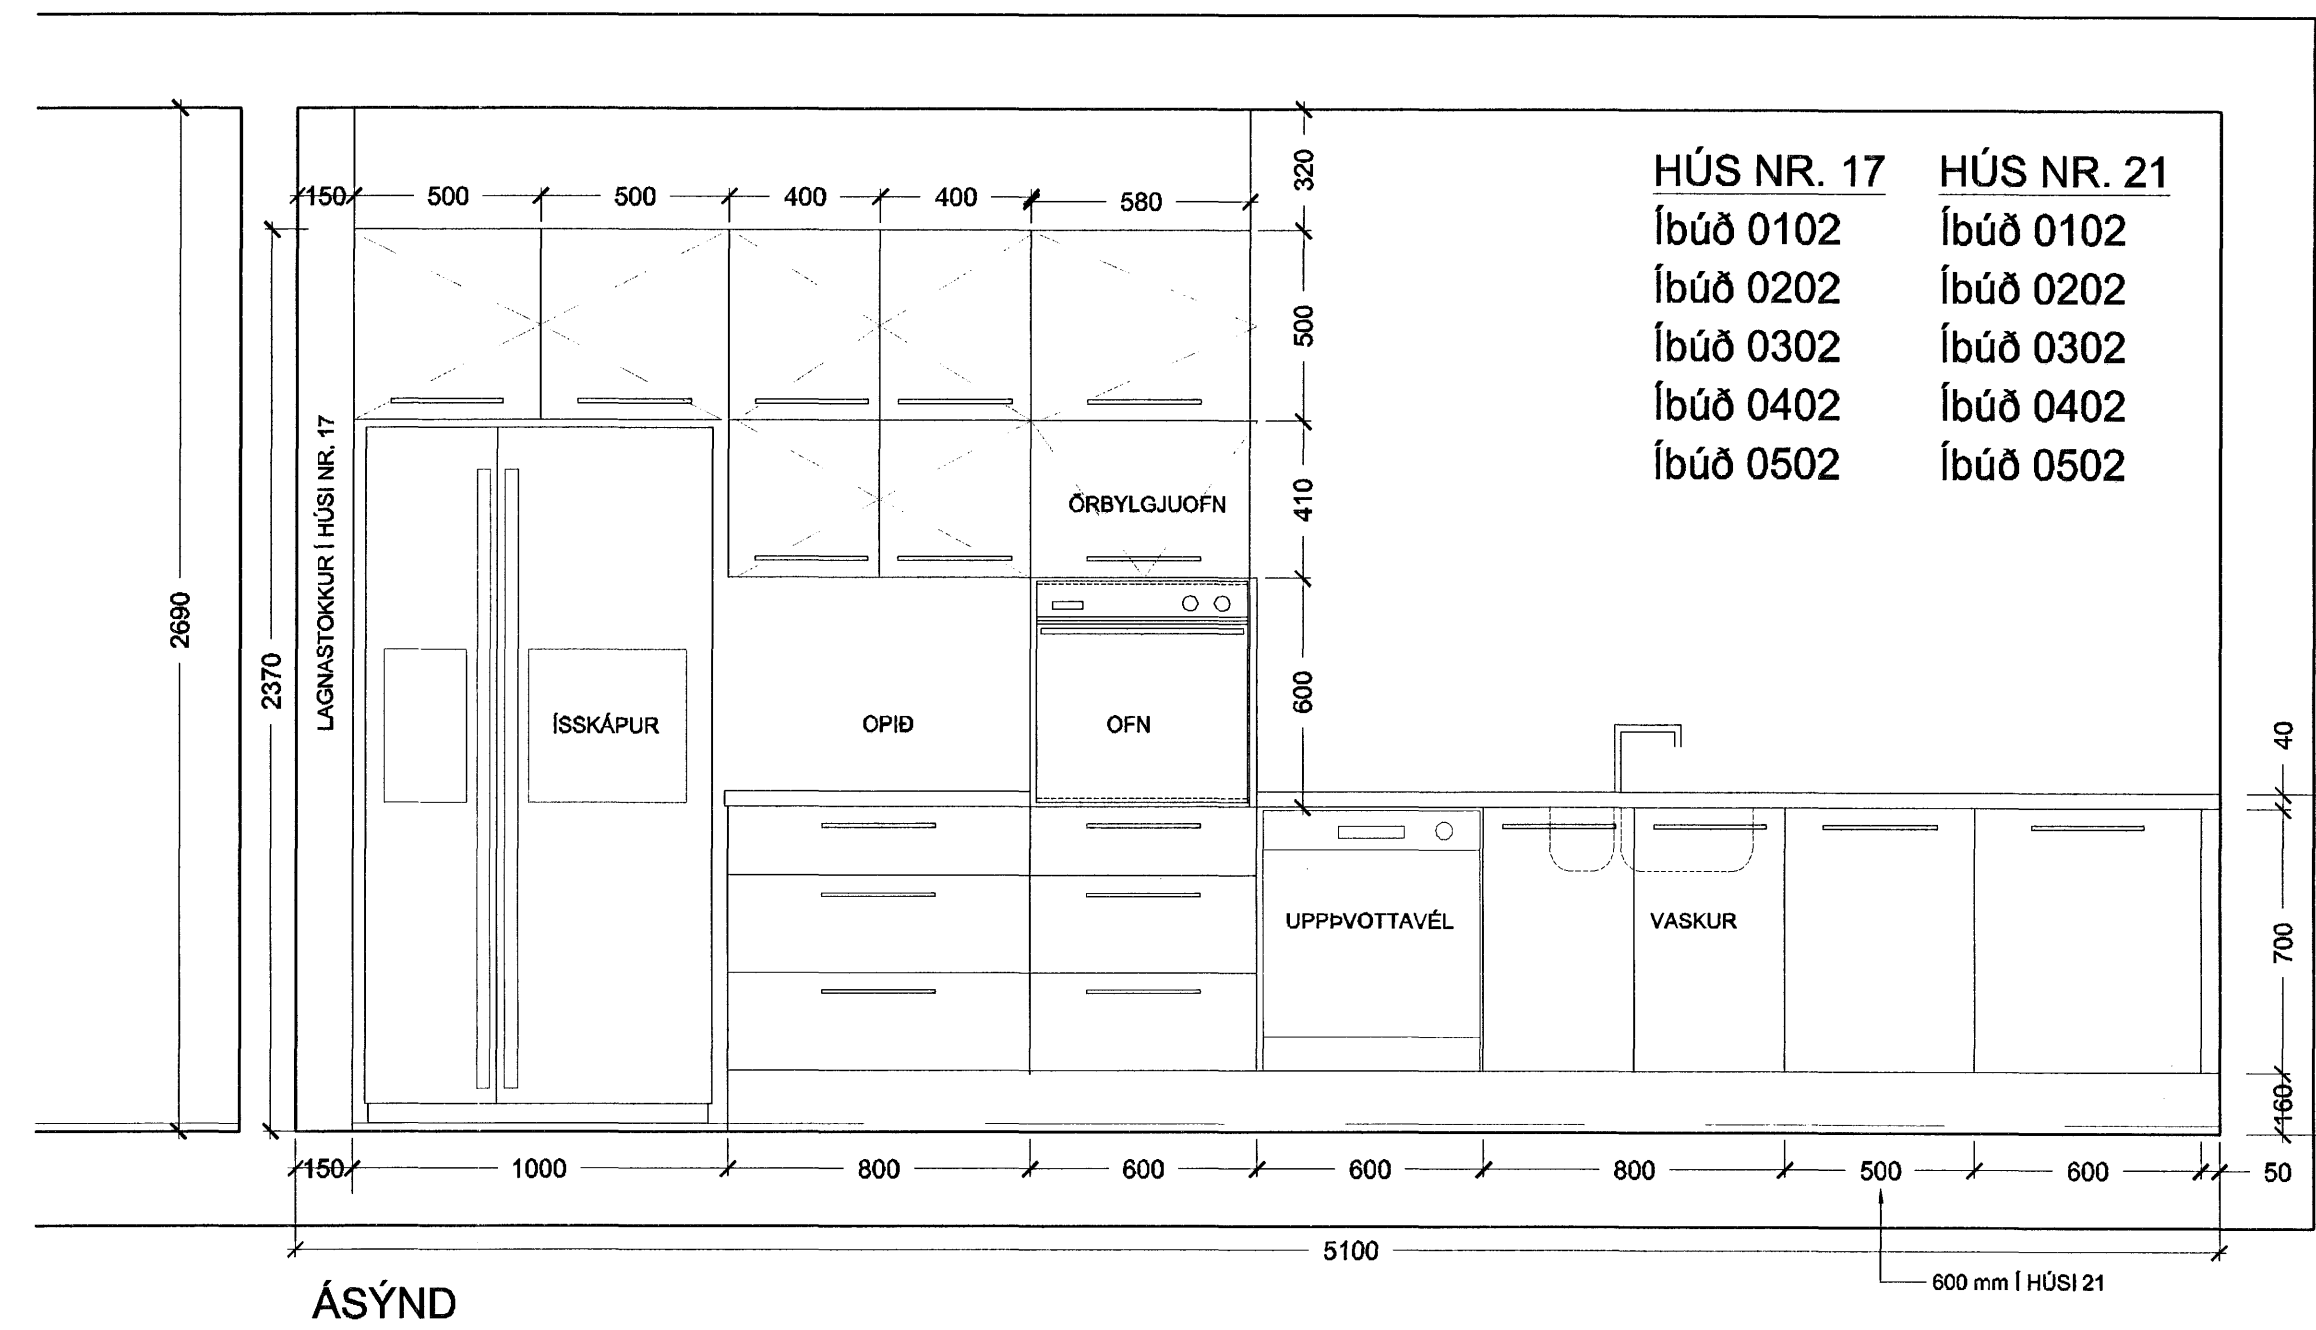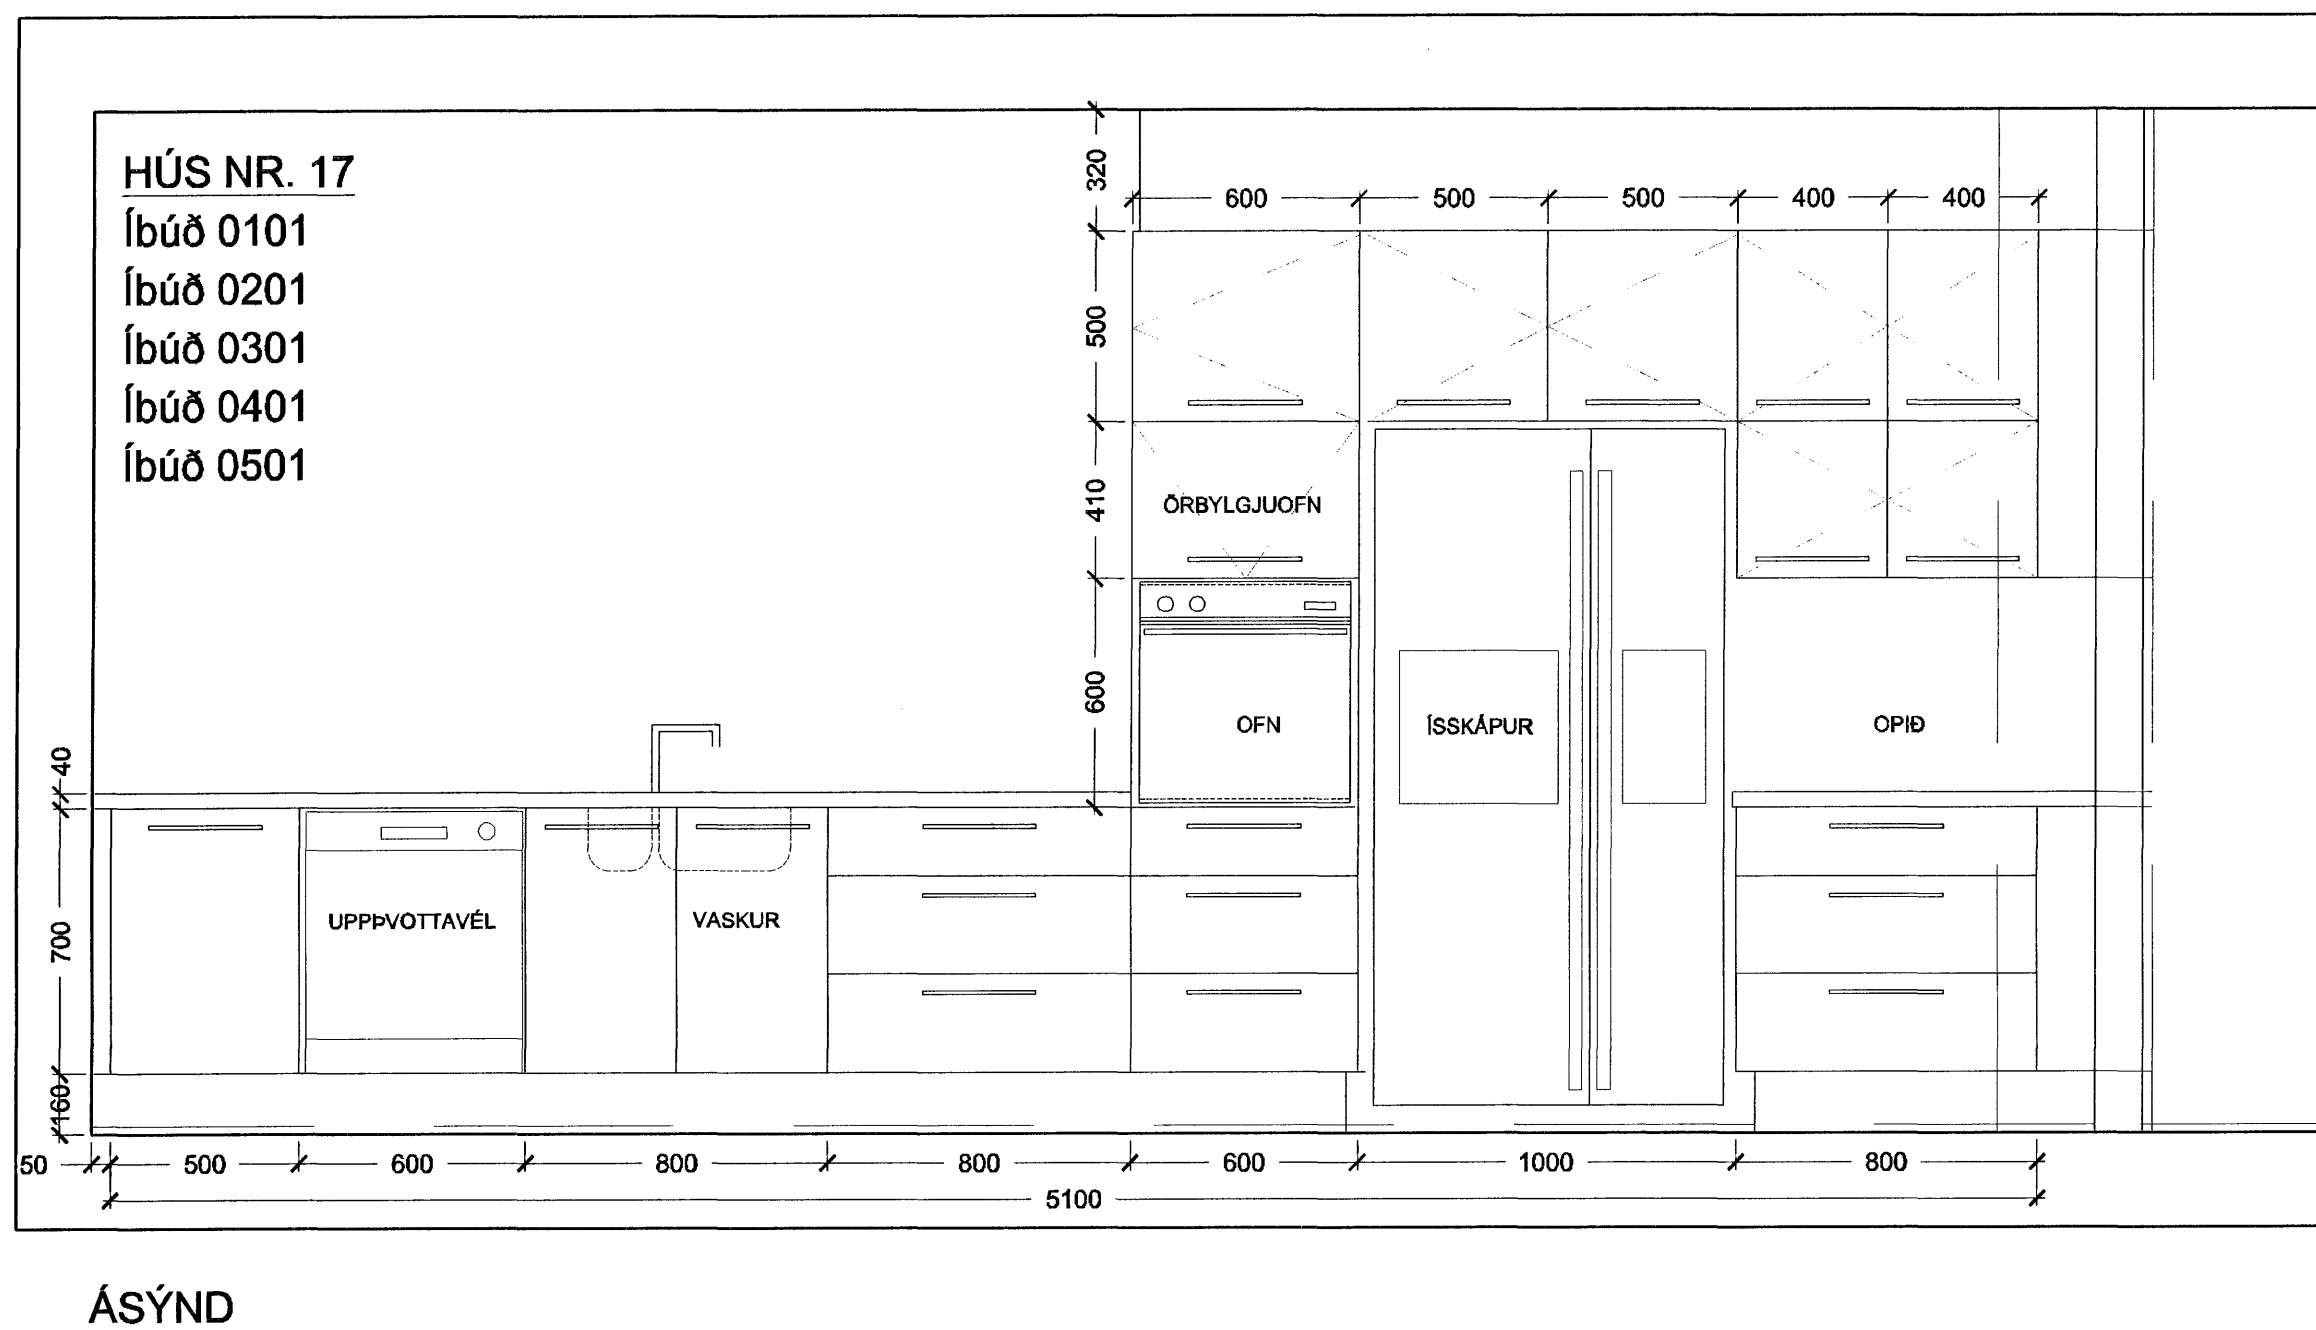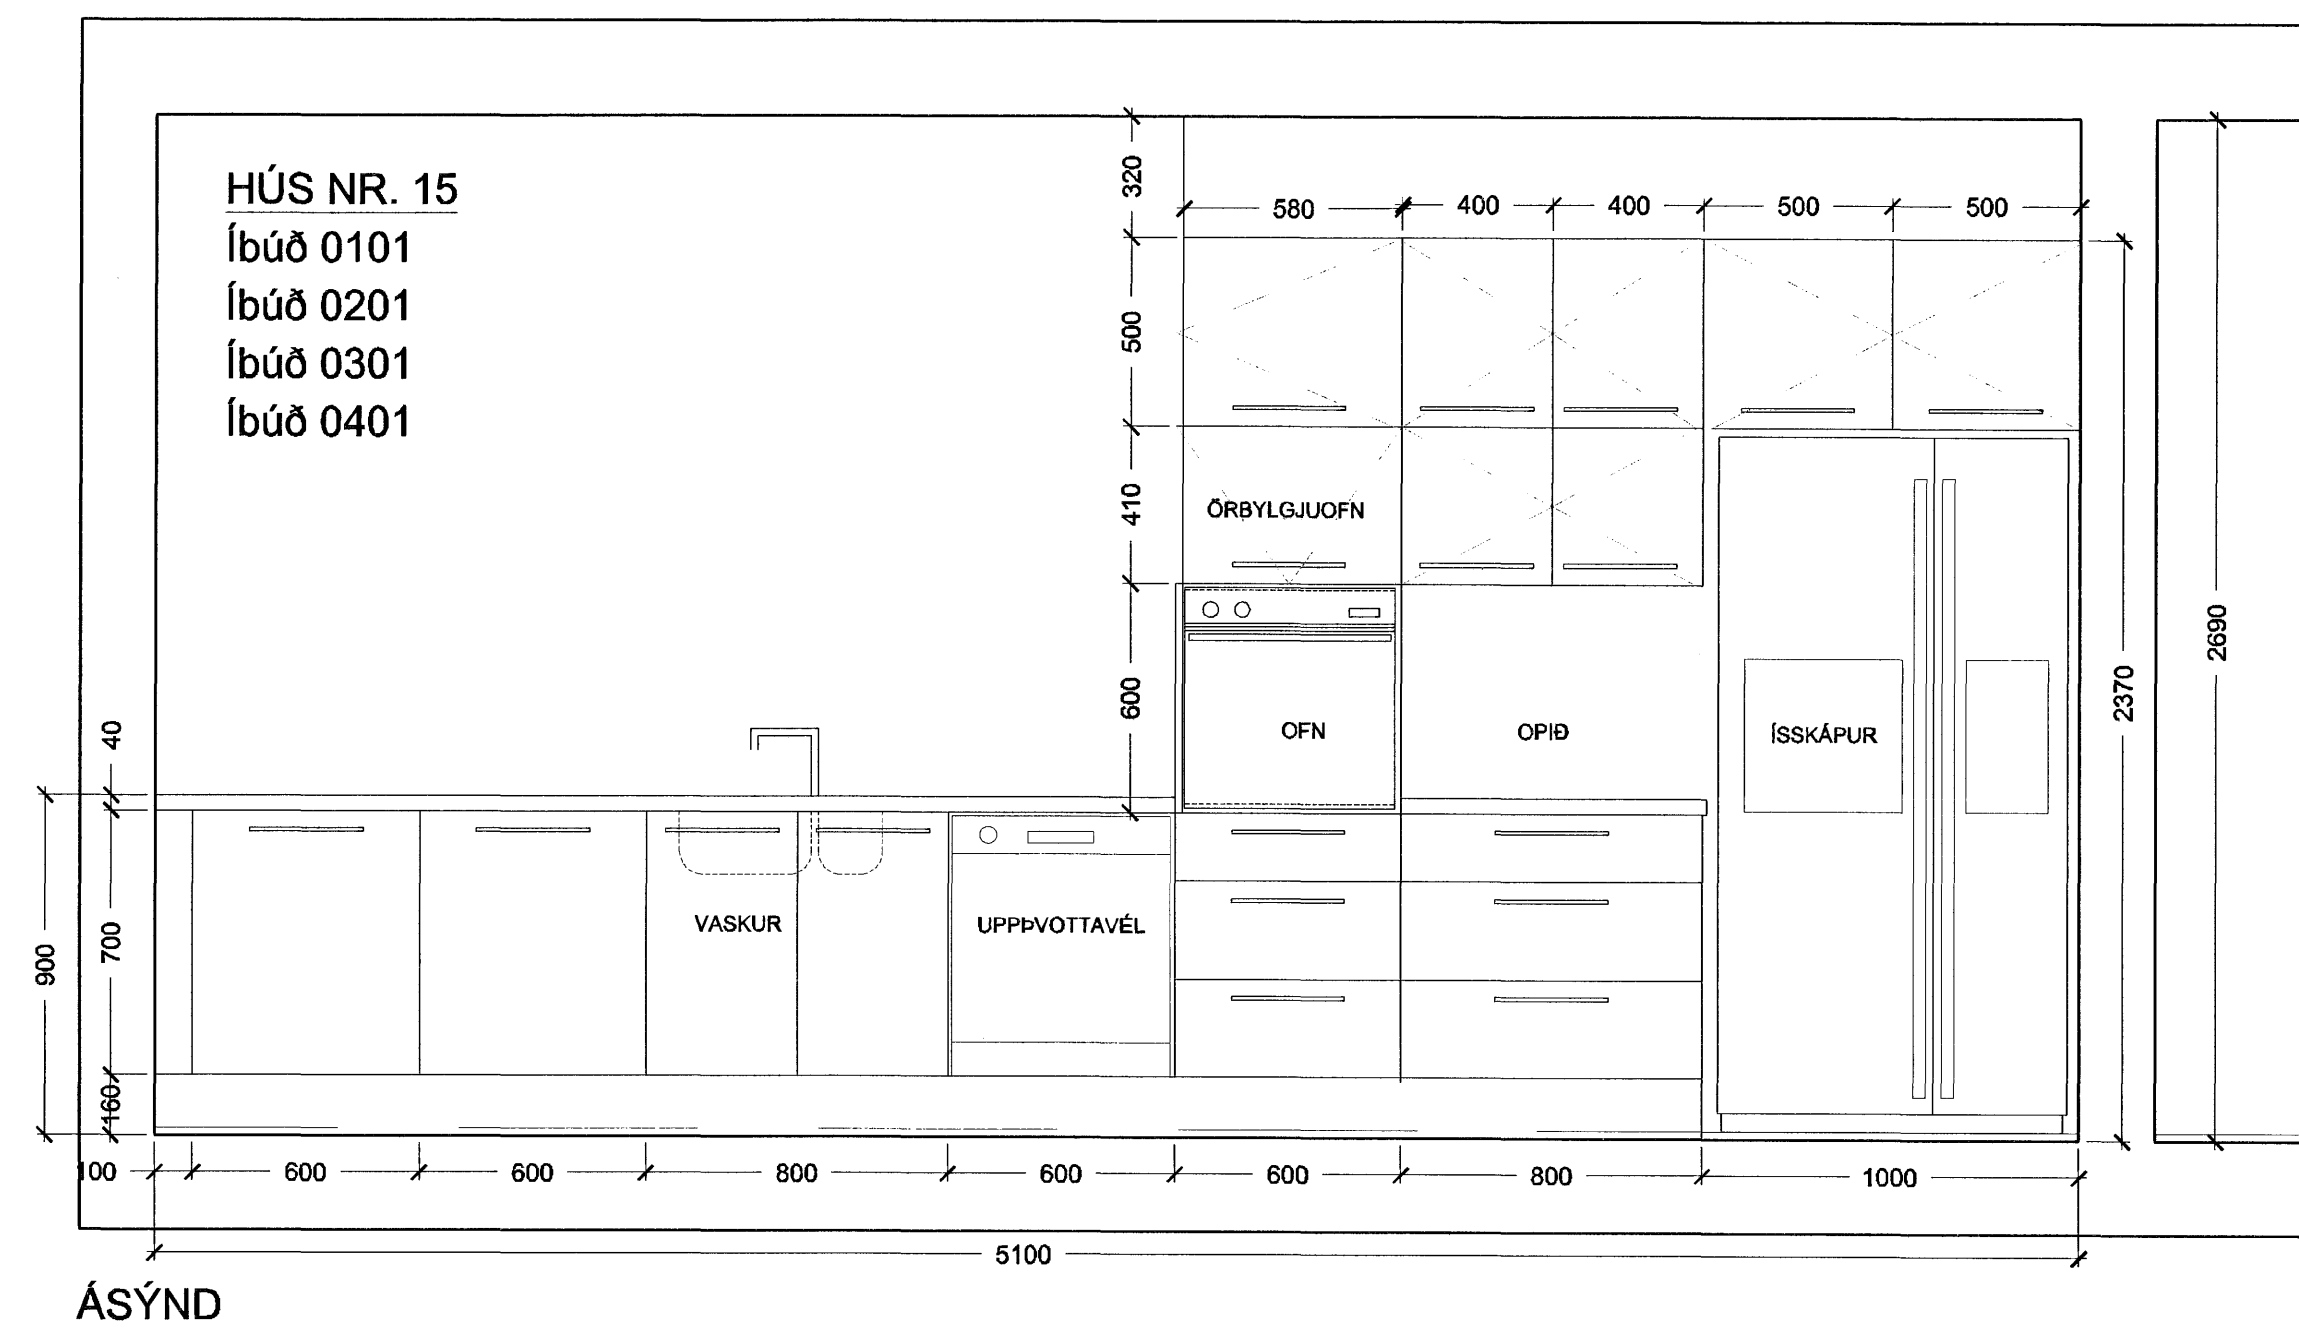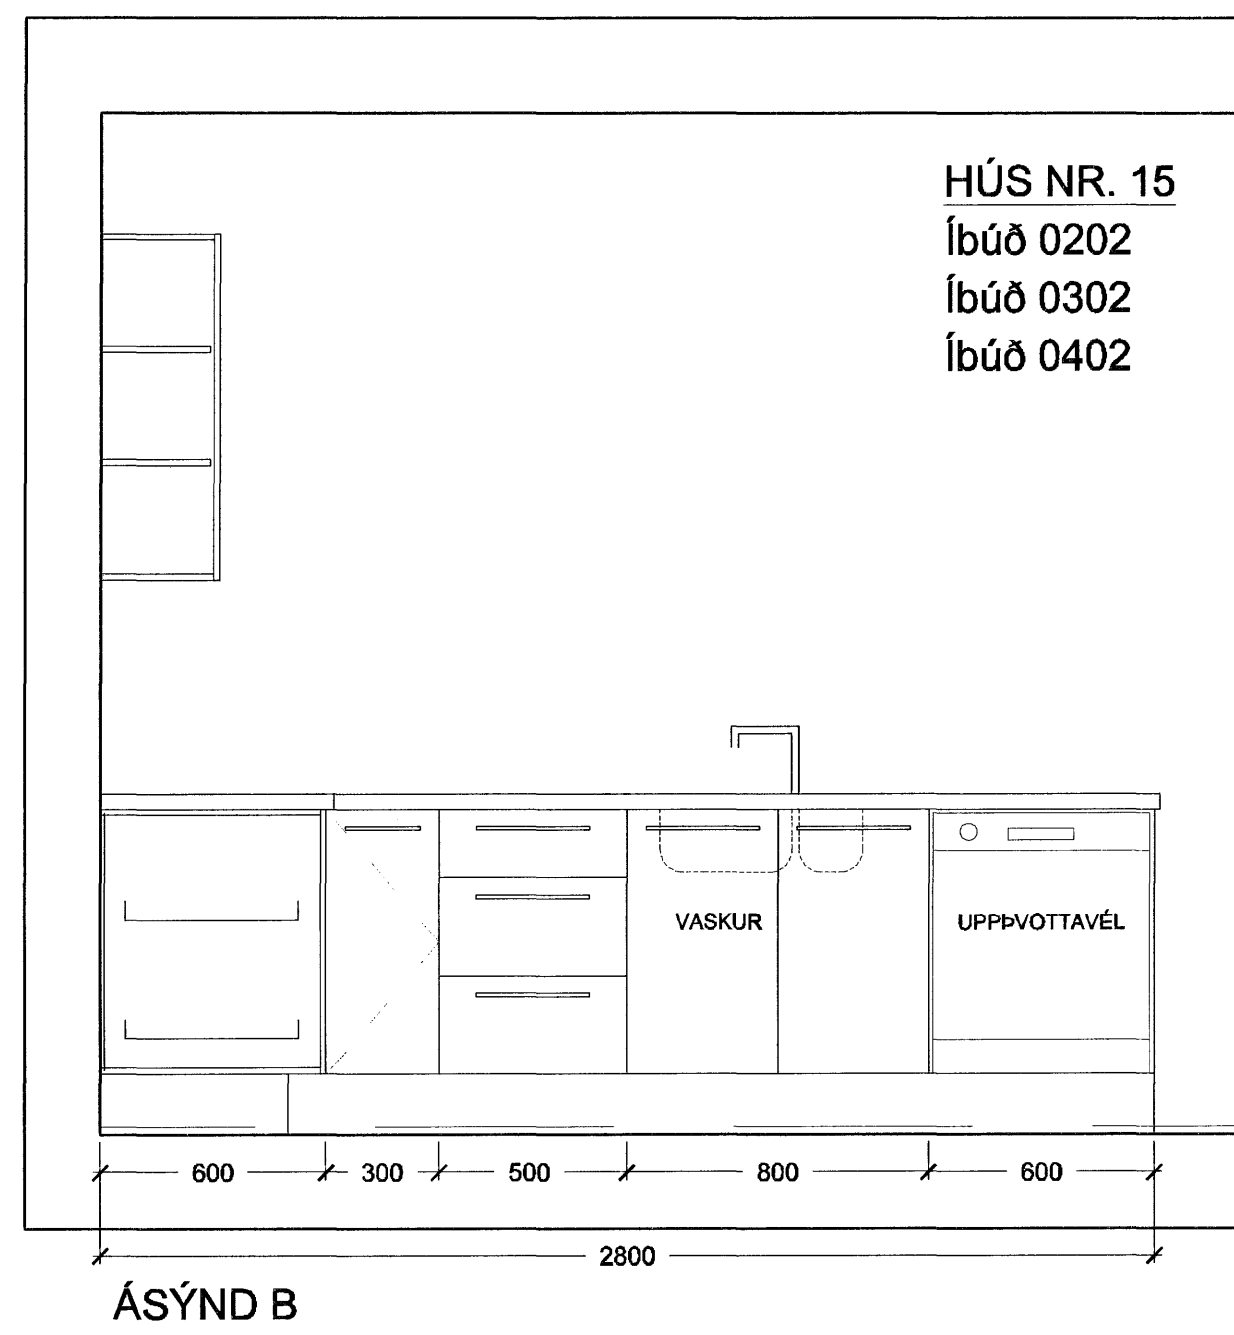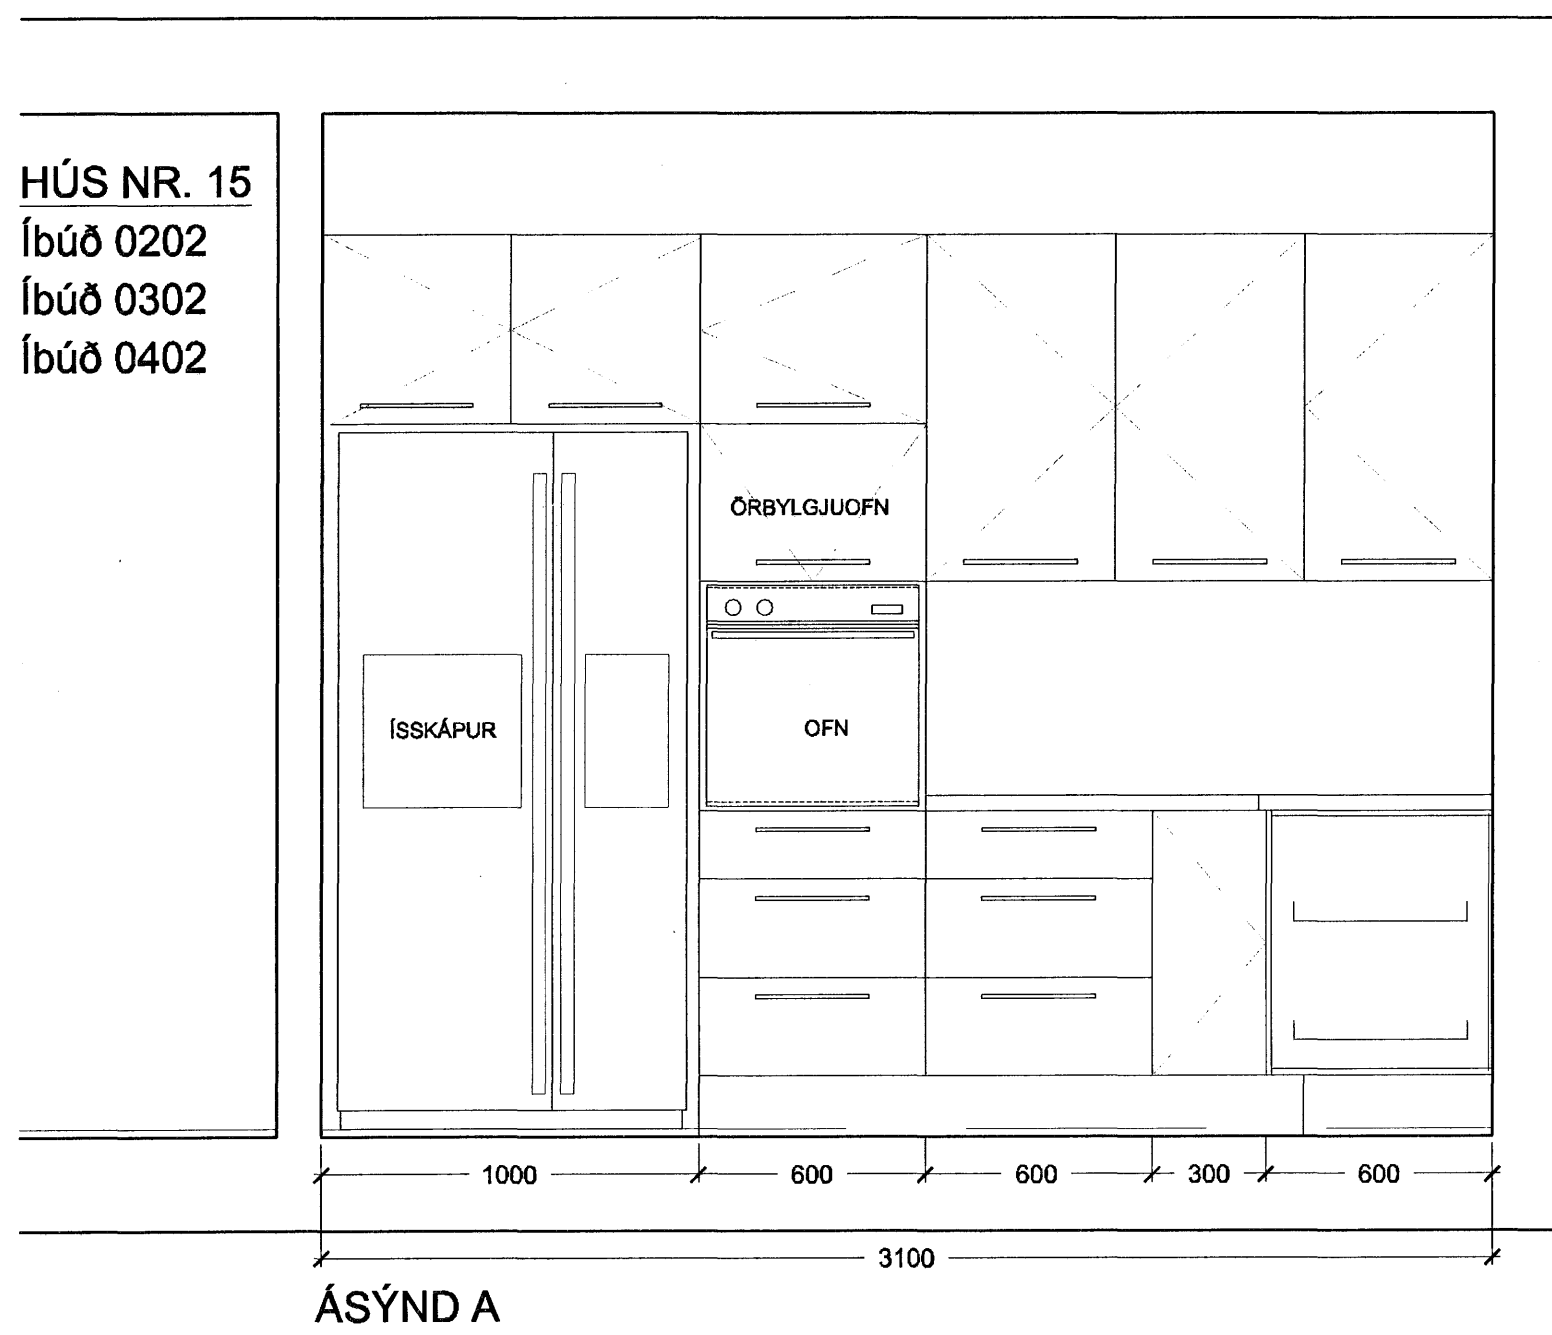

Norðurbakki 15-21  
Fjölbýlishús  
NORÐURBAKKI 15-21  
Hlutateikning  
ELDHÚSINNRETTINGAR  
Ásýndir  
MKV.: 1:20  
DAGS: 01.08.2006  
TEIKNAD: JBE  
SKRÁ: 0446-15-21(3)A.01.dwg

BATTERÍÐ  
ARKITEKTUR  
Jón Ólafur Ólafsson FAI  
Kt: 090558-4099  
Stígurur Einarsson FAI  
Kt: 110457-2789  
Stígurur Harðarson FAI  
Kt: 030448-3999