




SNID 6-6 MKV. 1:10

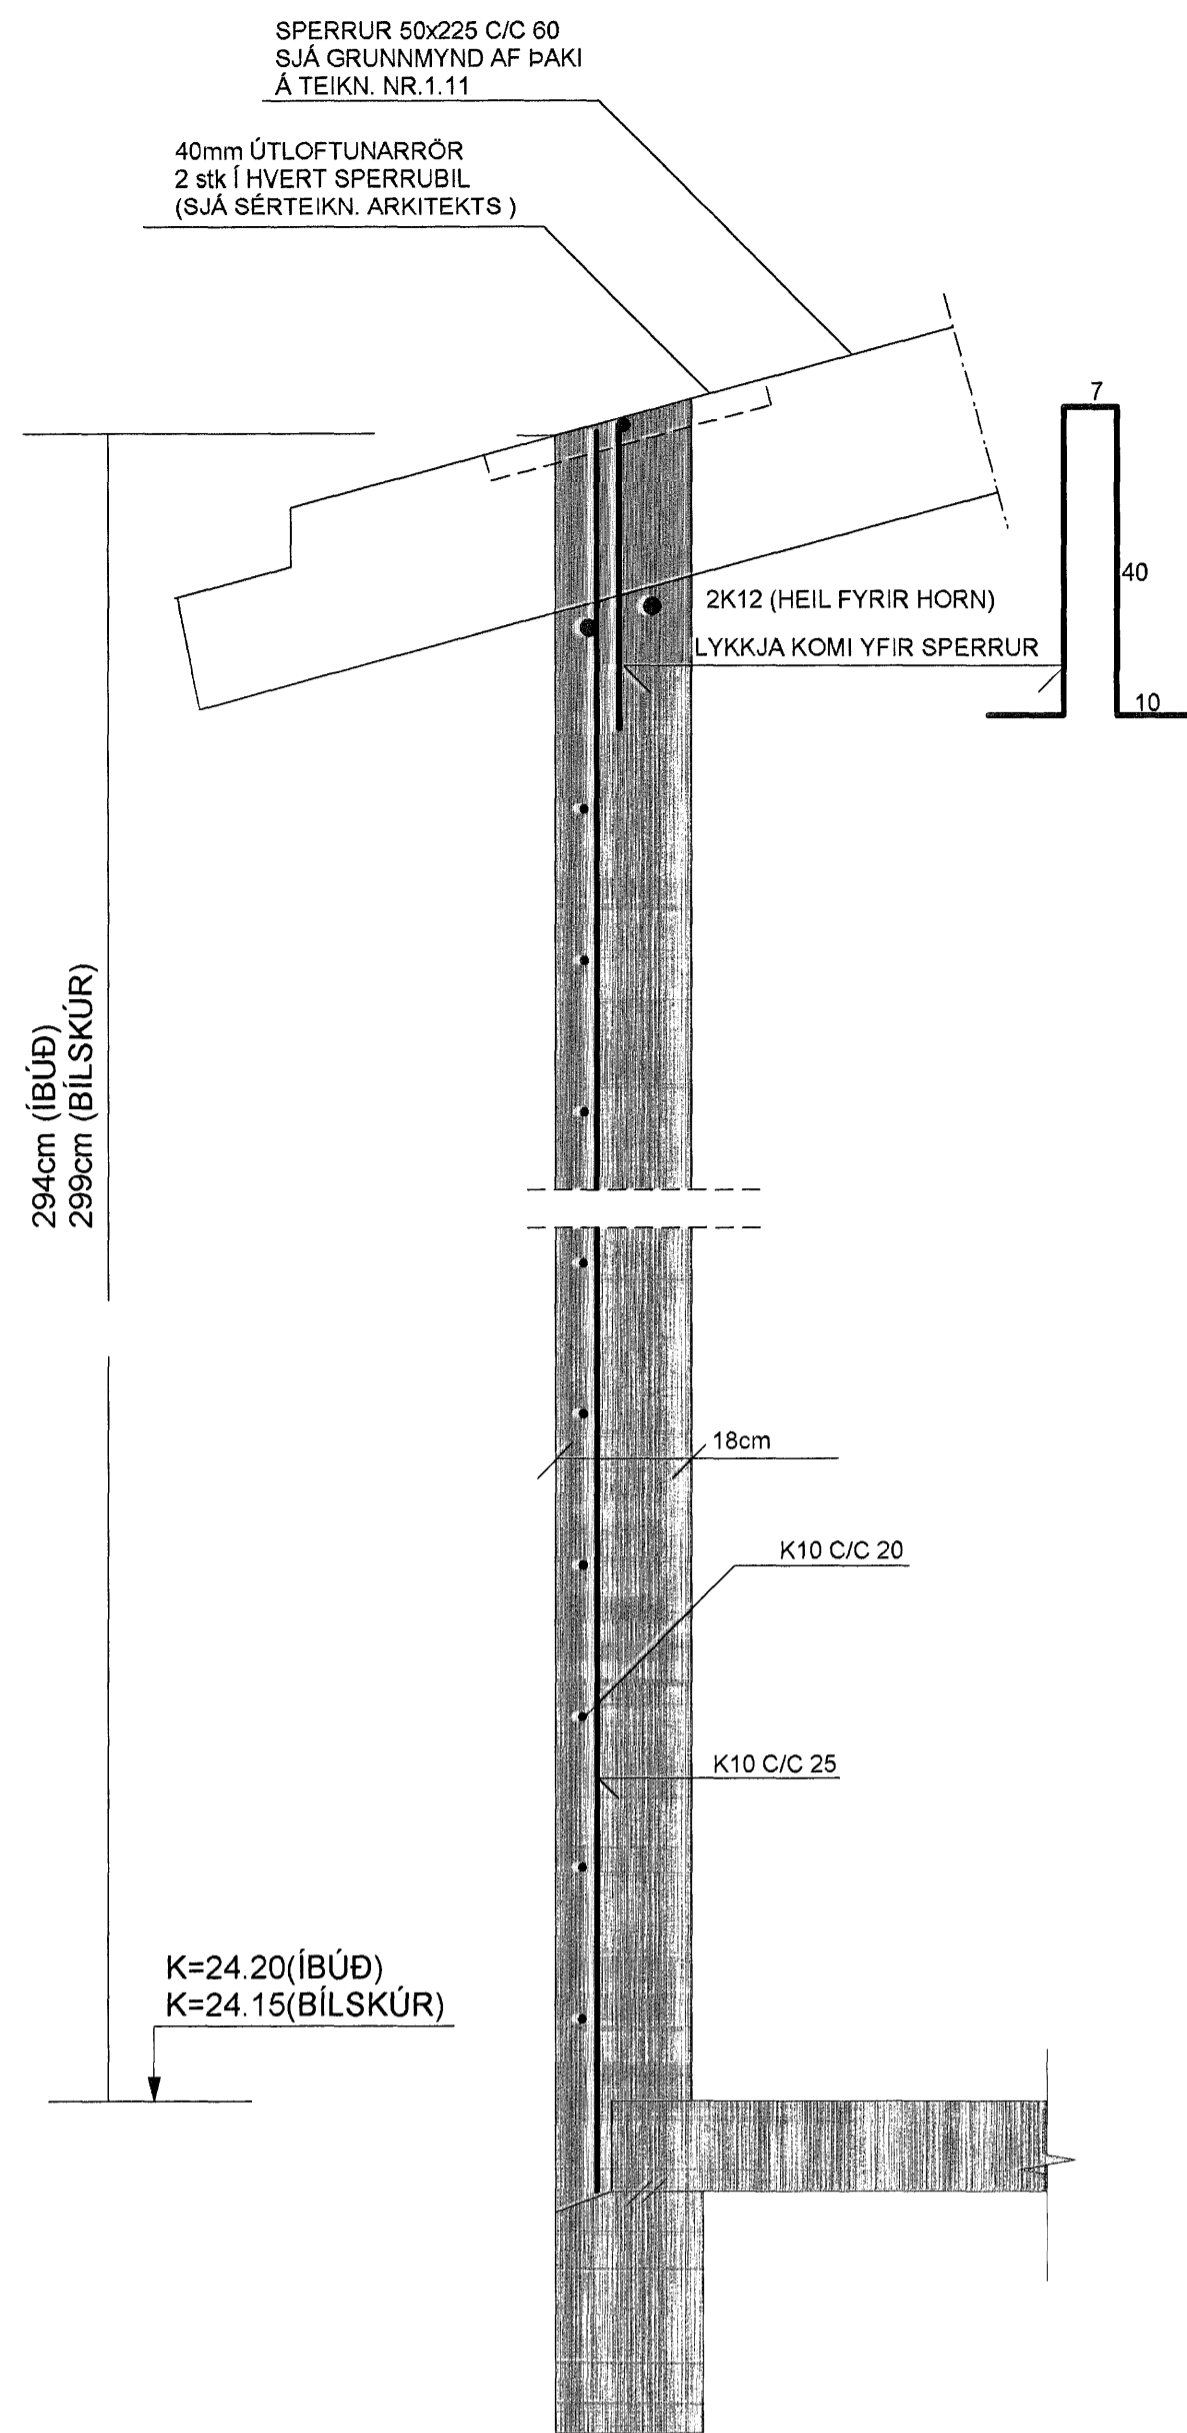


SNID 7-7 MKV. 1:10

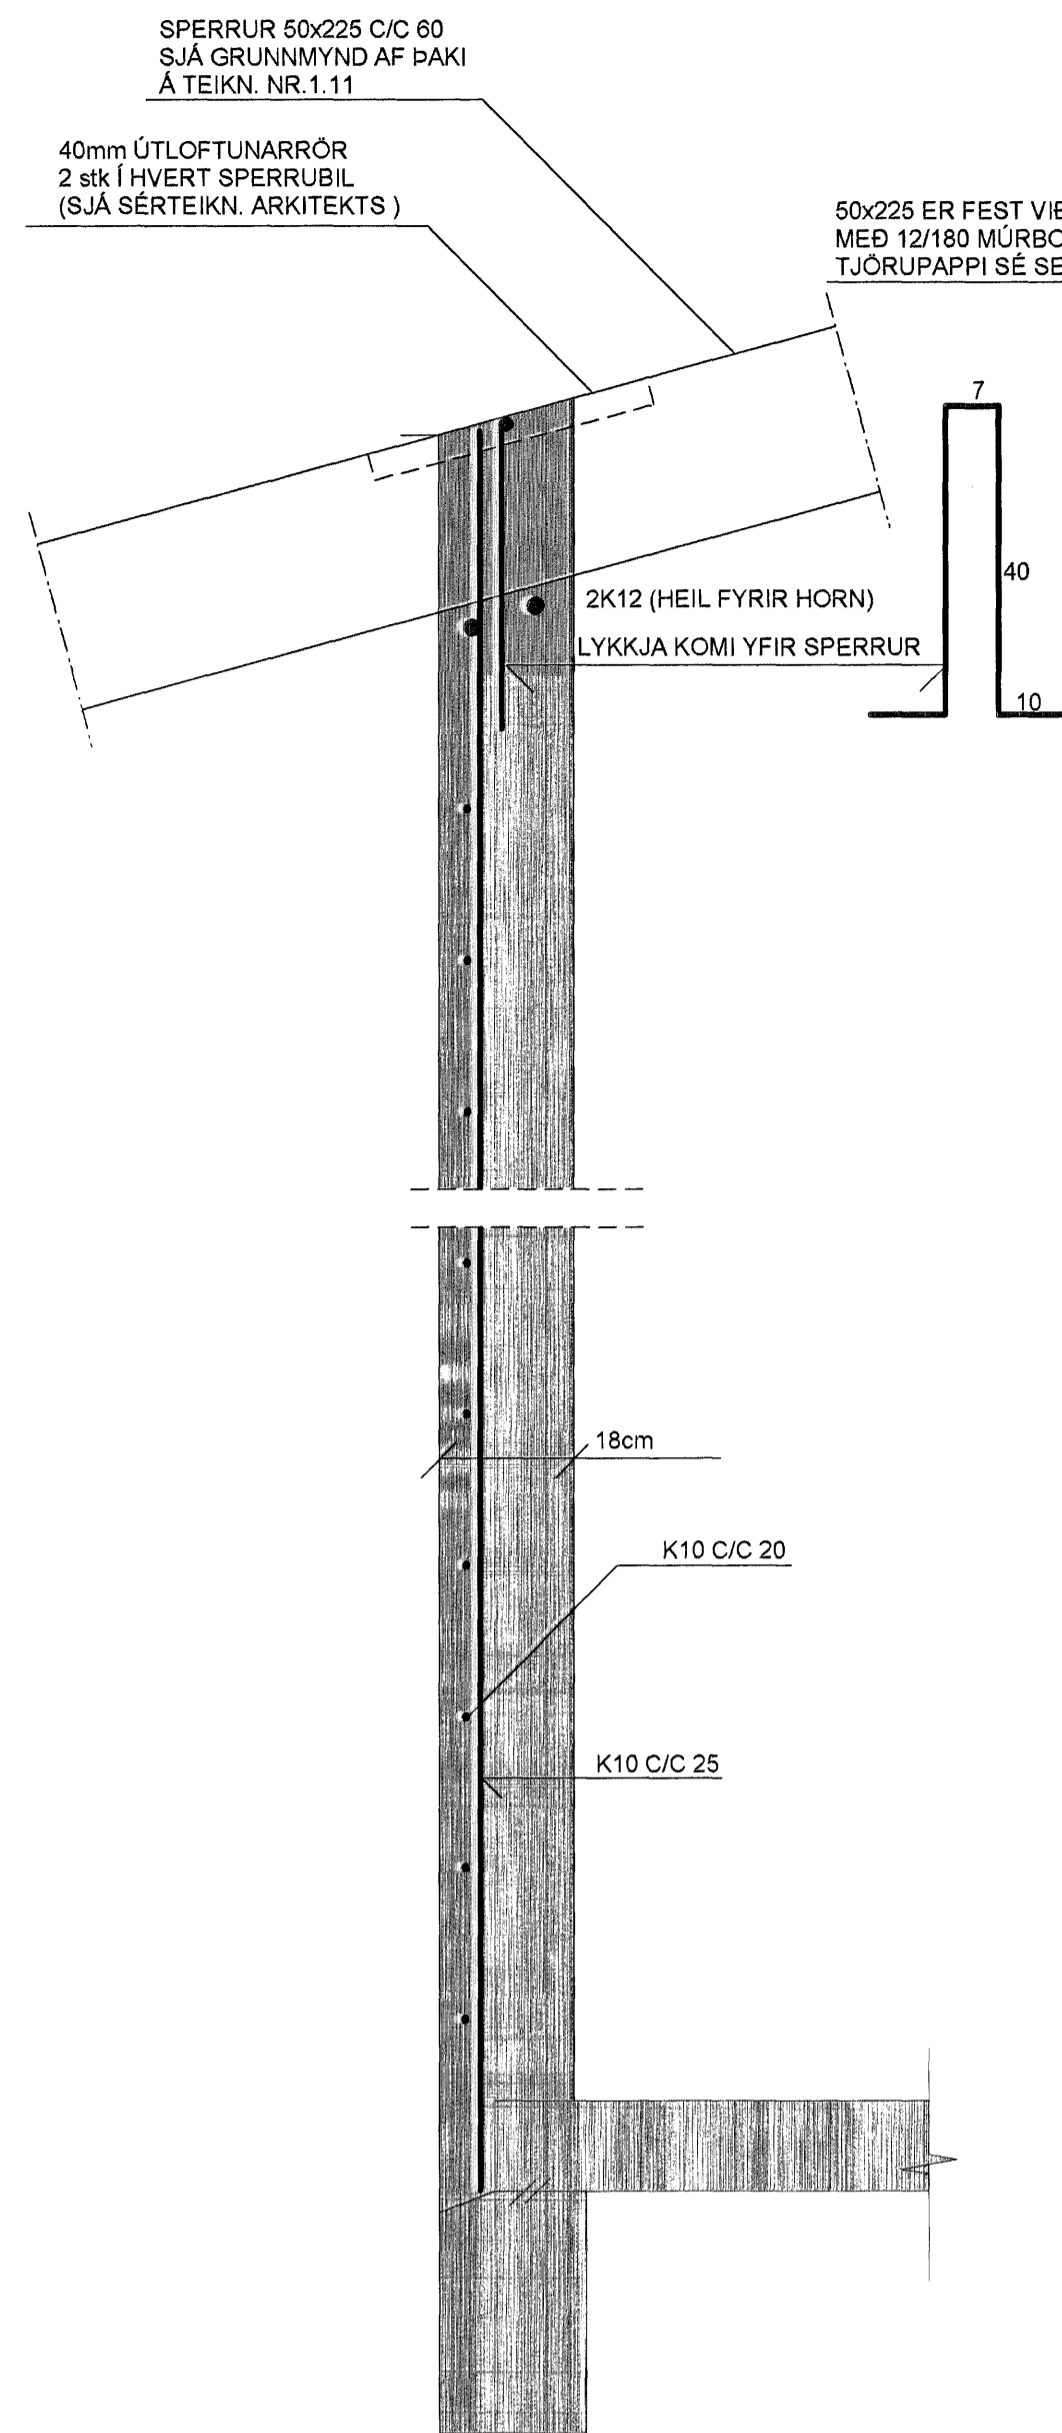


SNID 8-8 MKV. 1:10

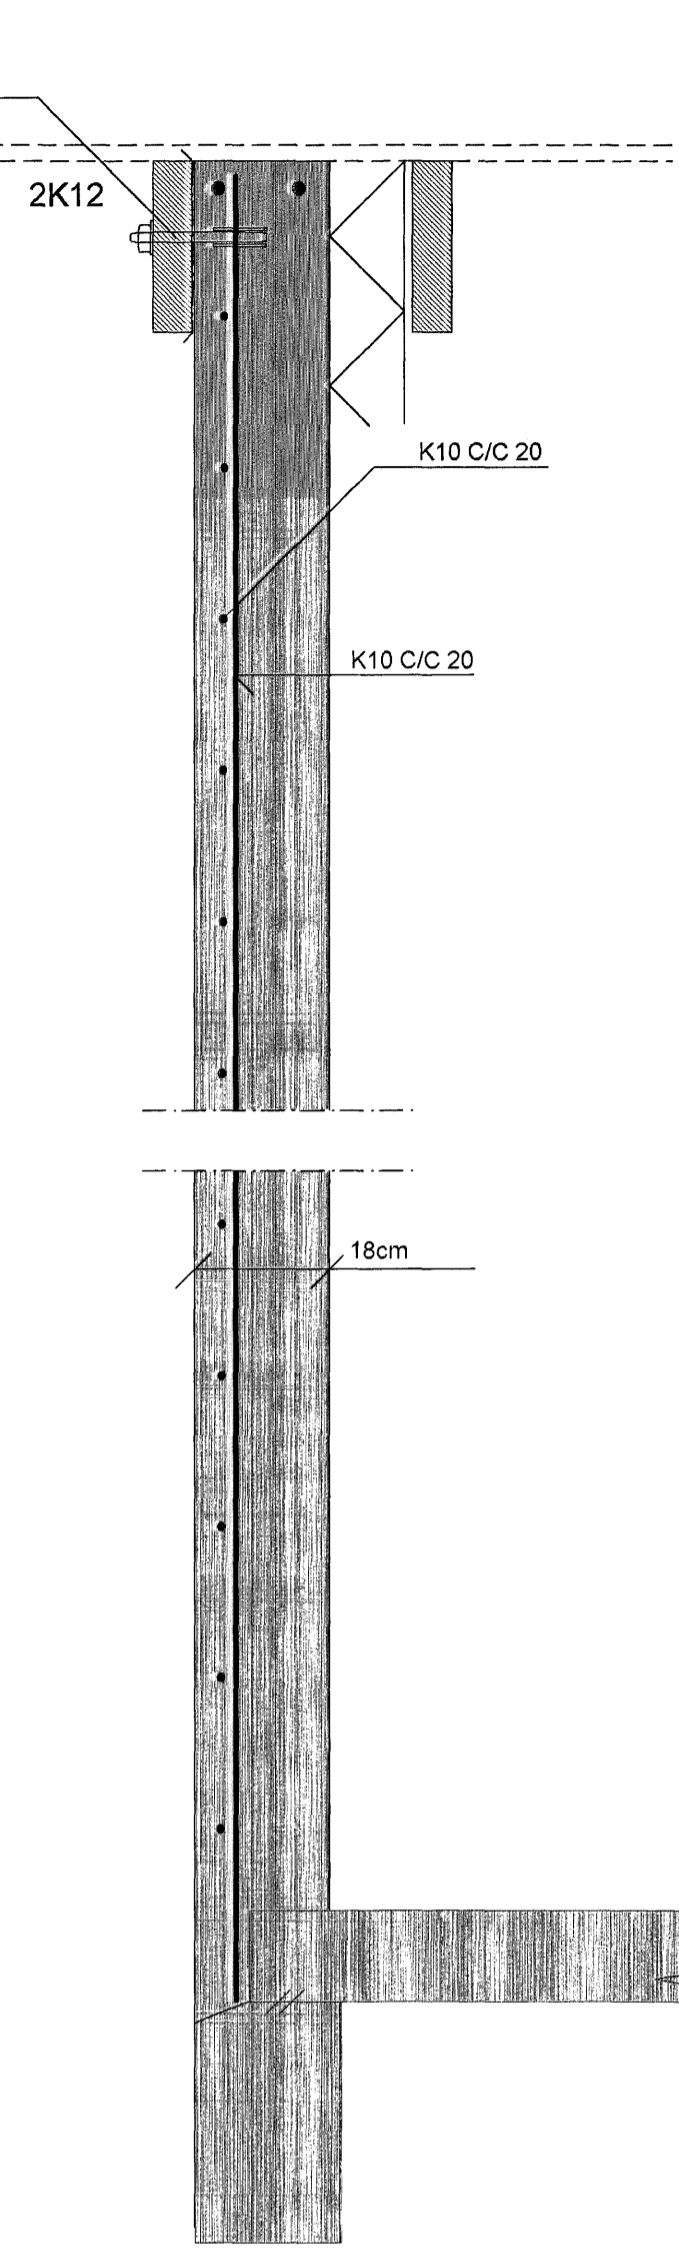


SNID 9-9 MKV. 1:10

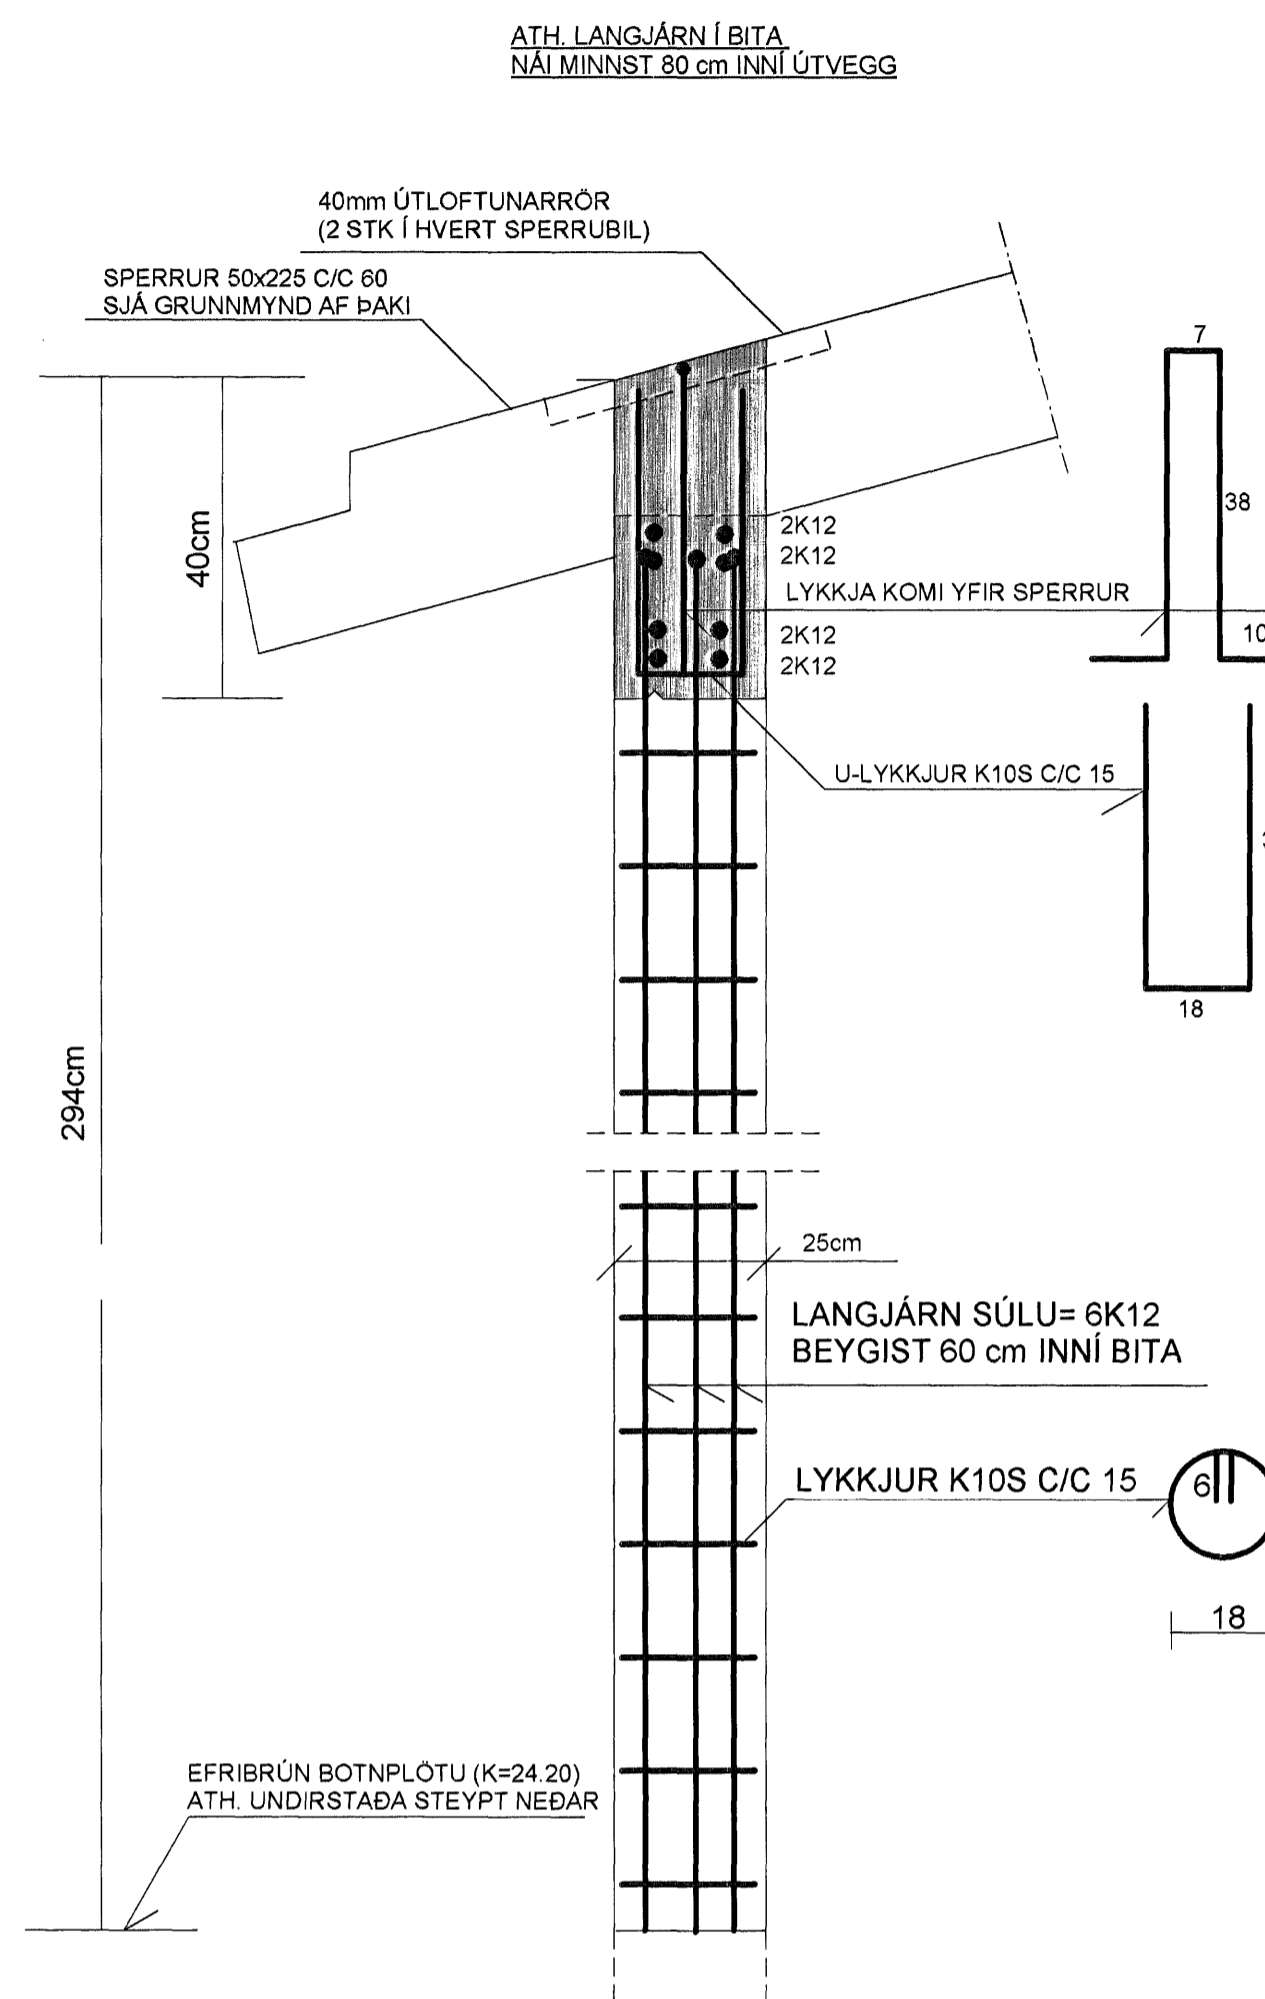


SNID 10-10 MKV. 1:10

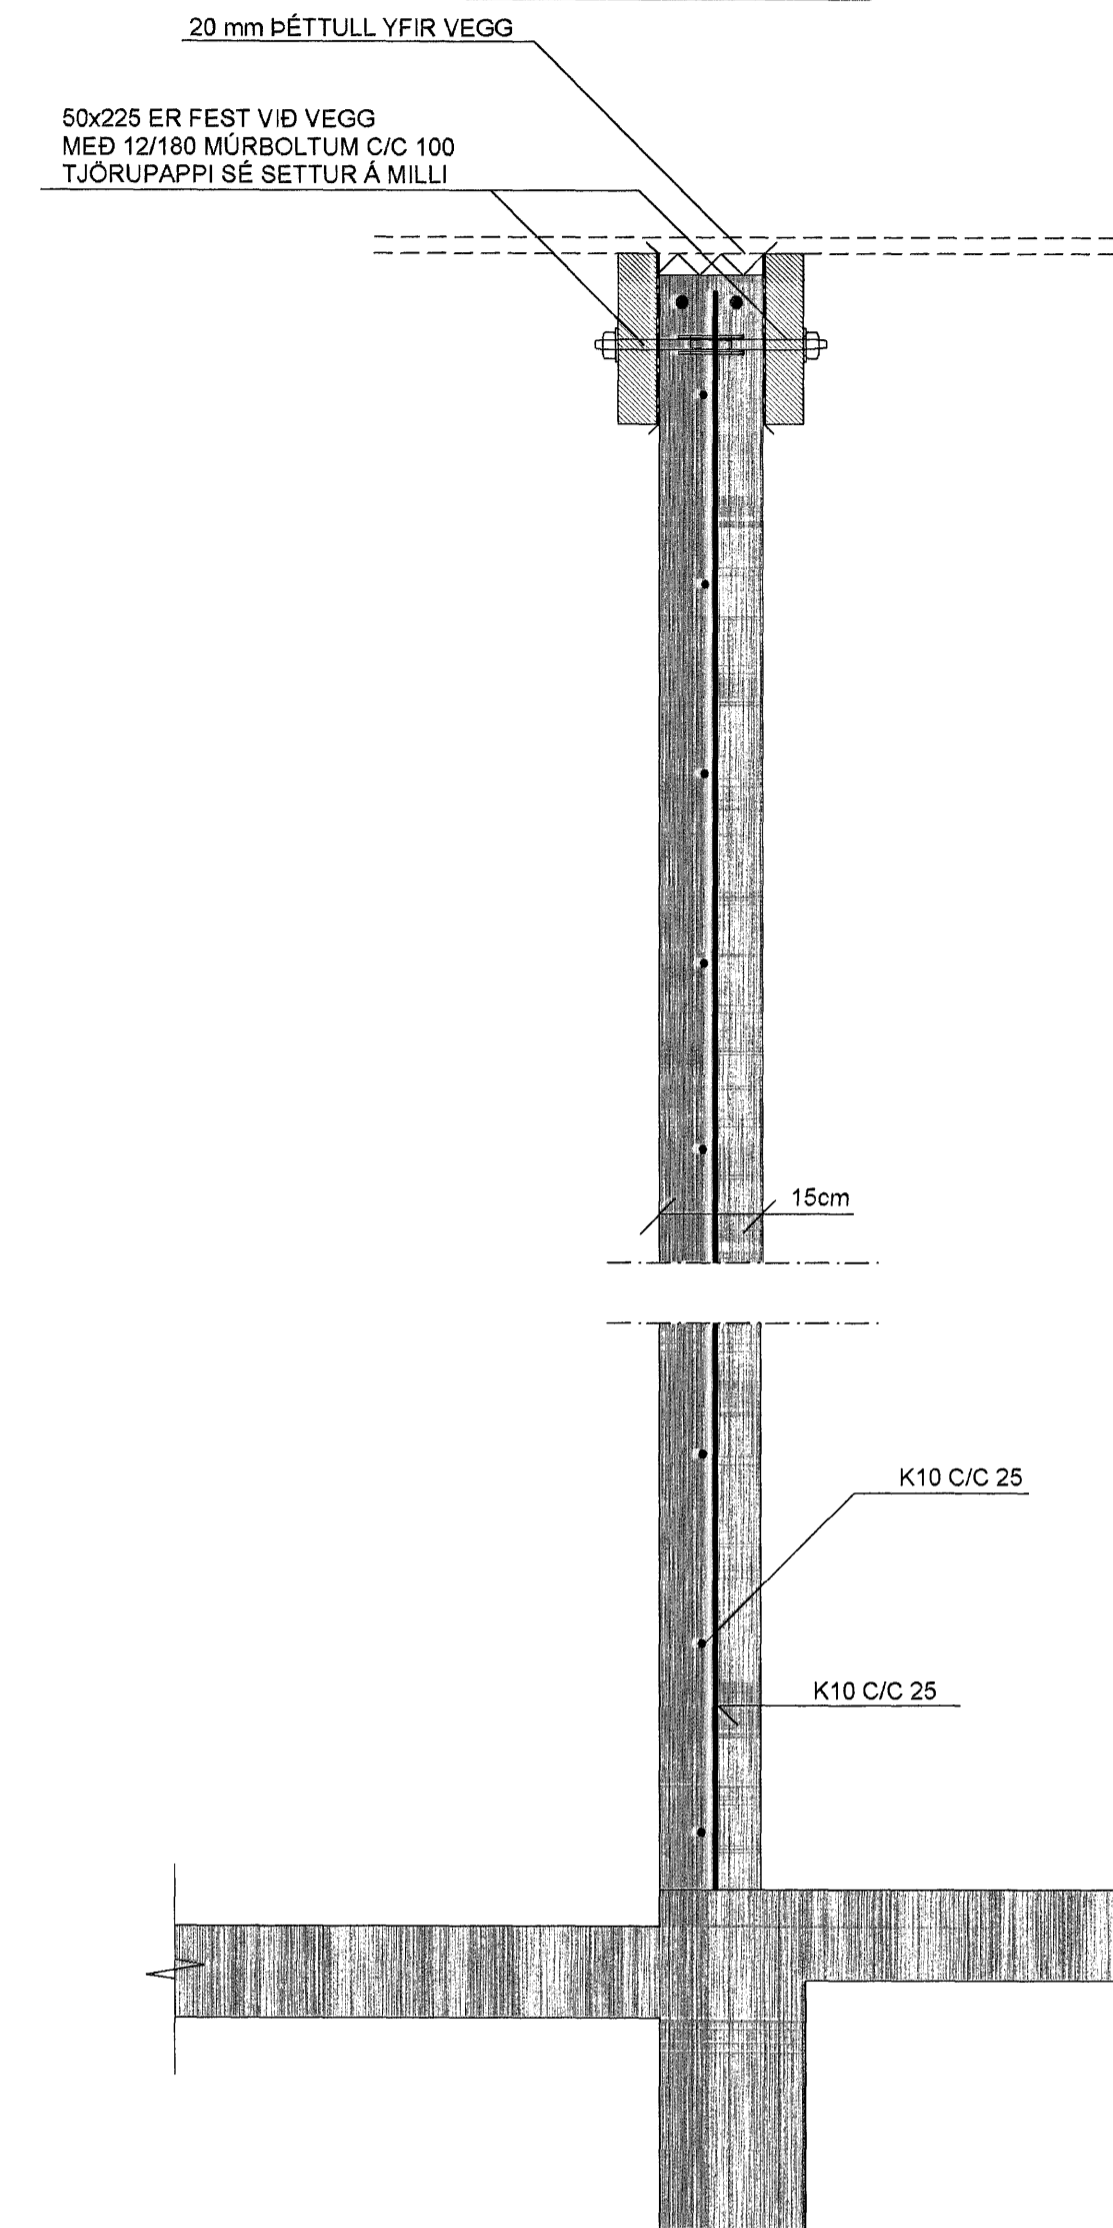


SNID 11-11 MKV. 1:10

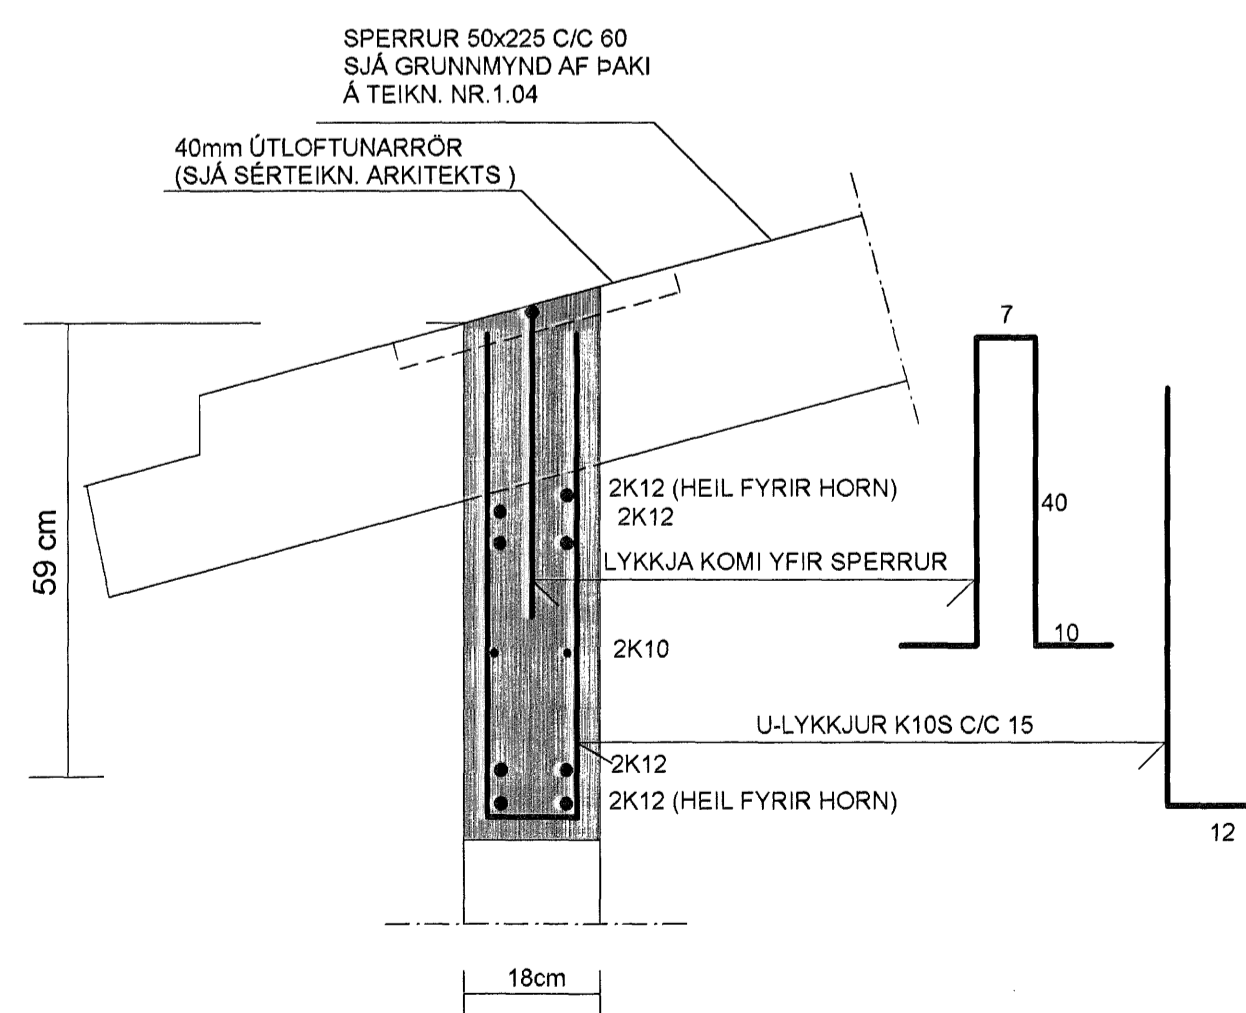


SNID 12-12 MKV. 1:10

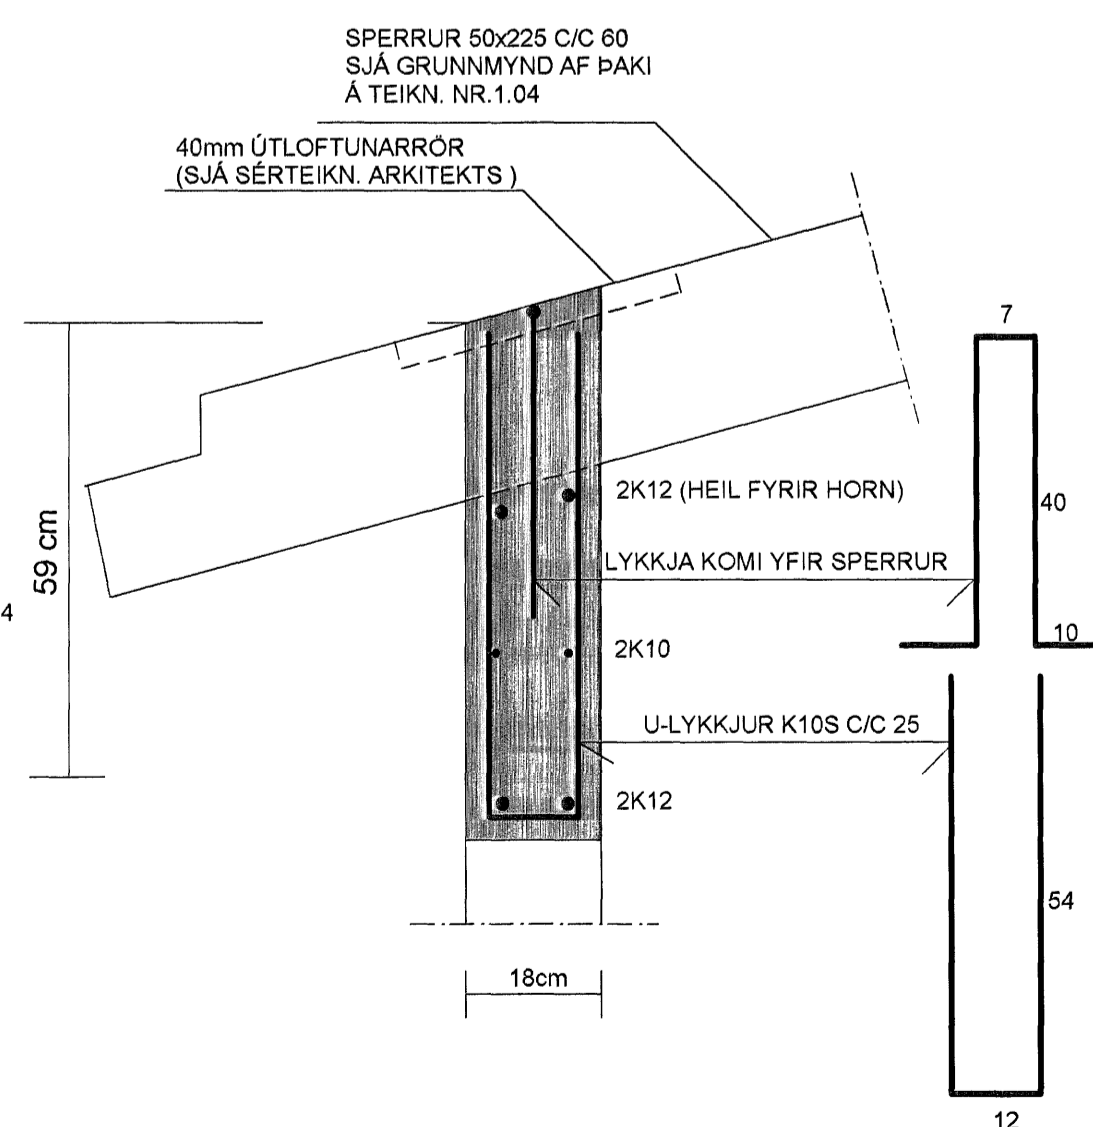


SNID 13-13 MKV. 1:10

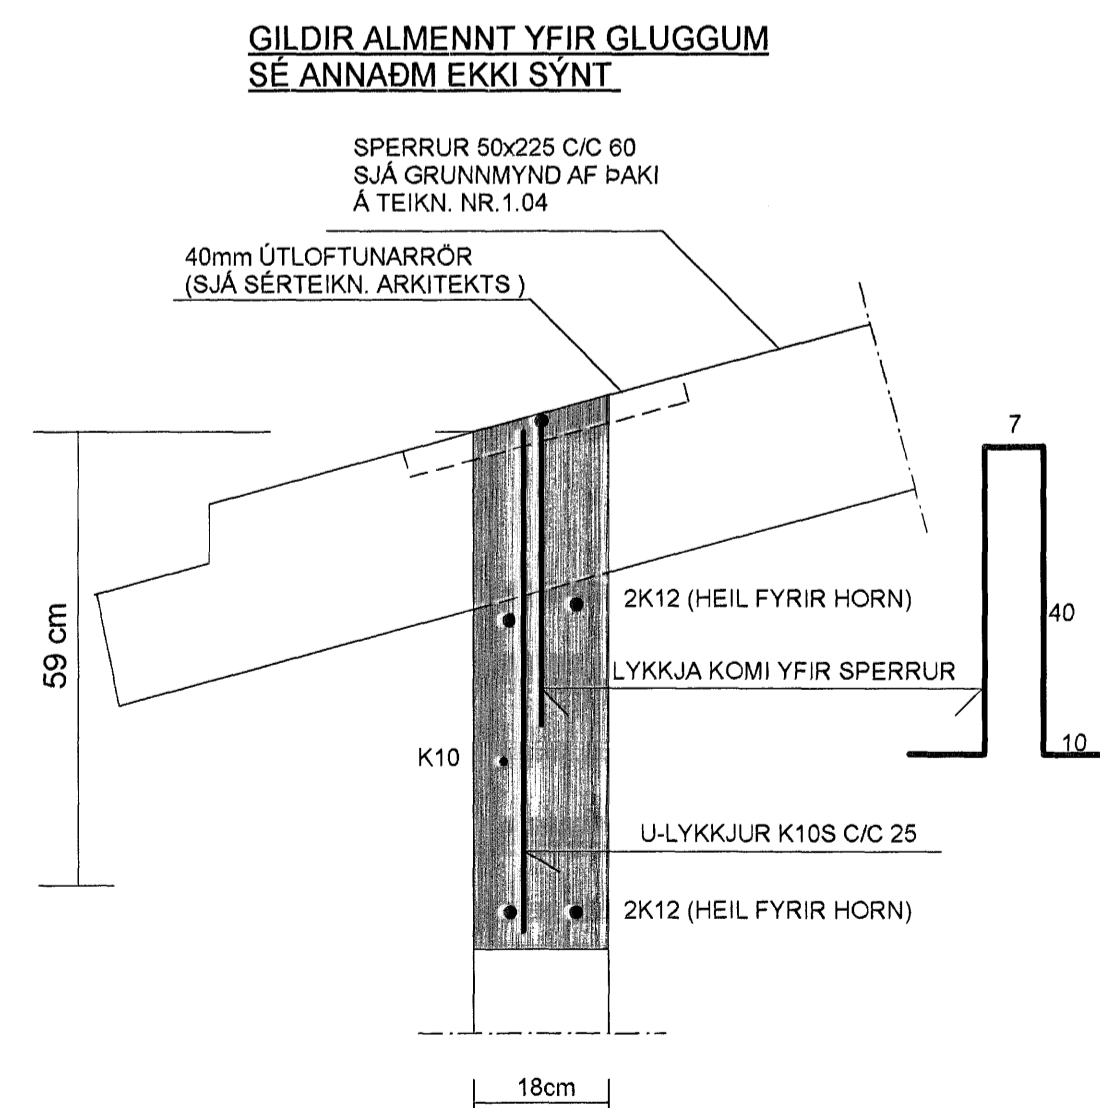


SNID 14-14 MKV. 1:10

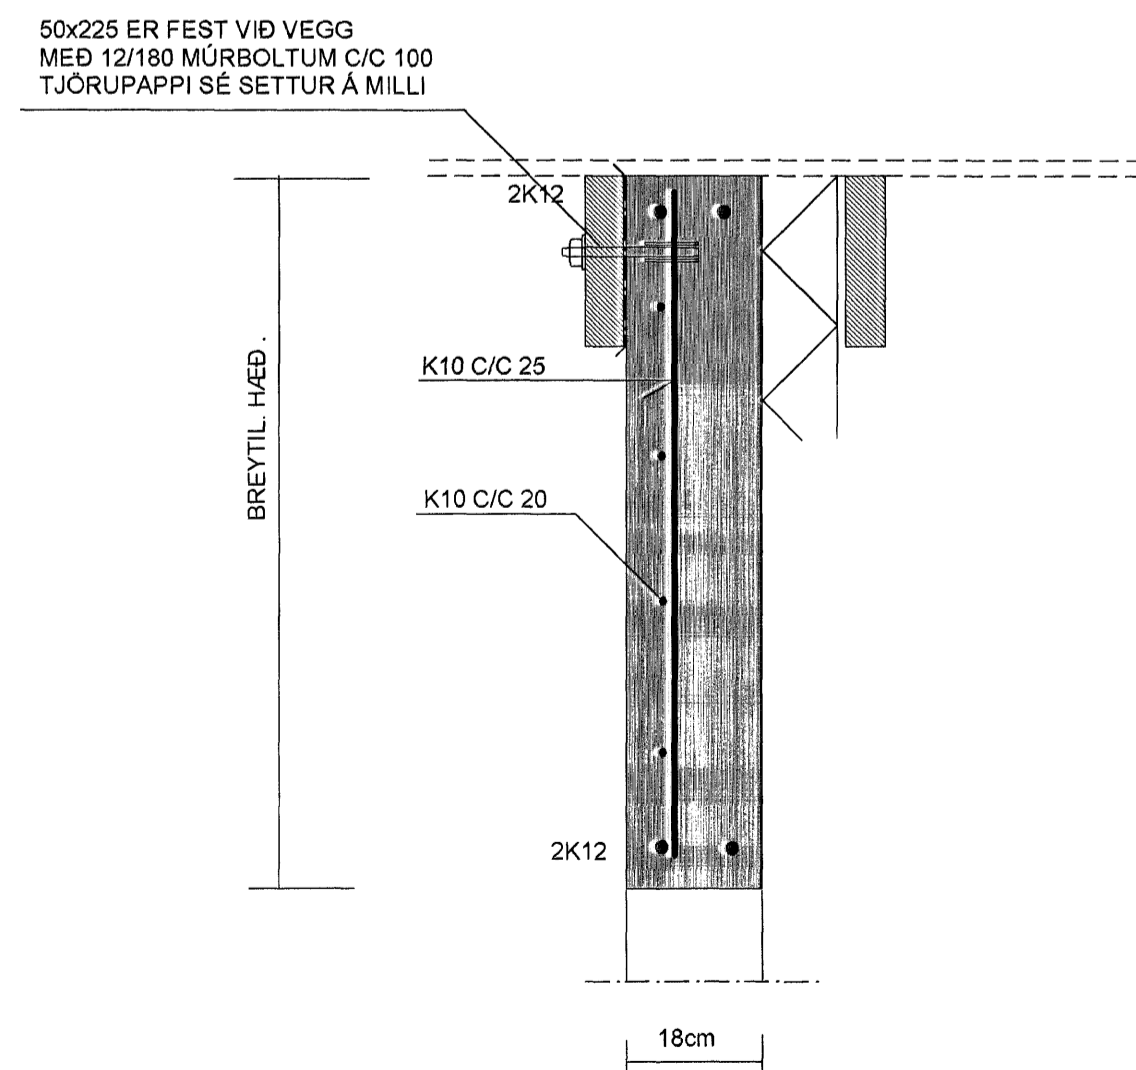

SNID 15-15 MKV. 1:10

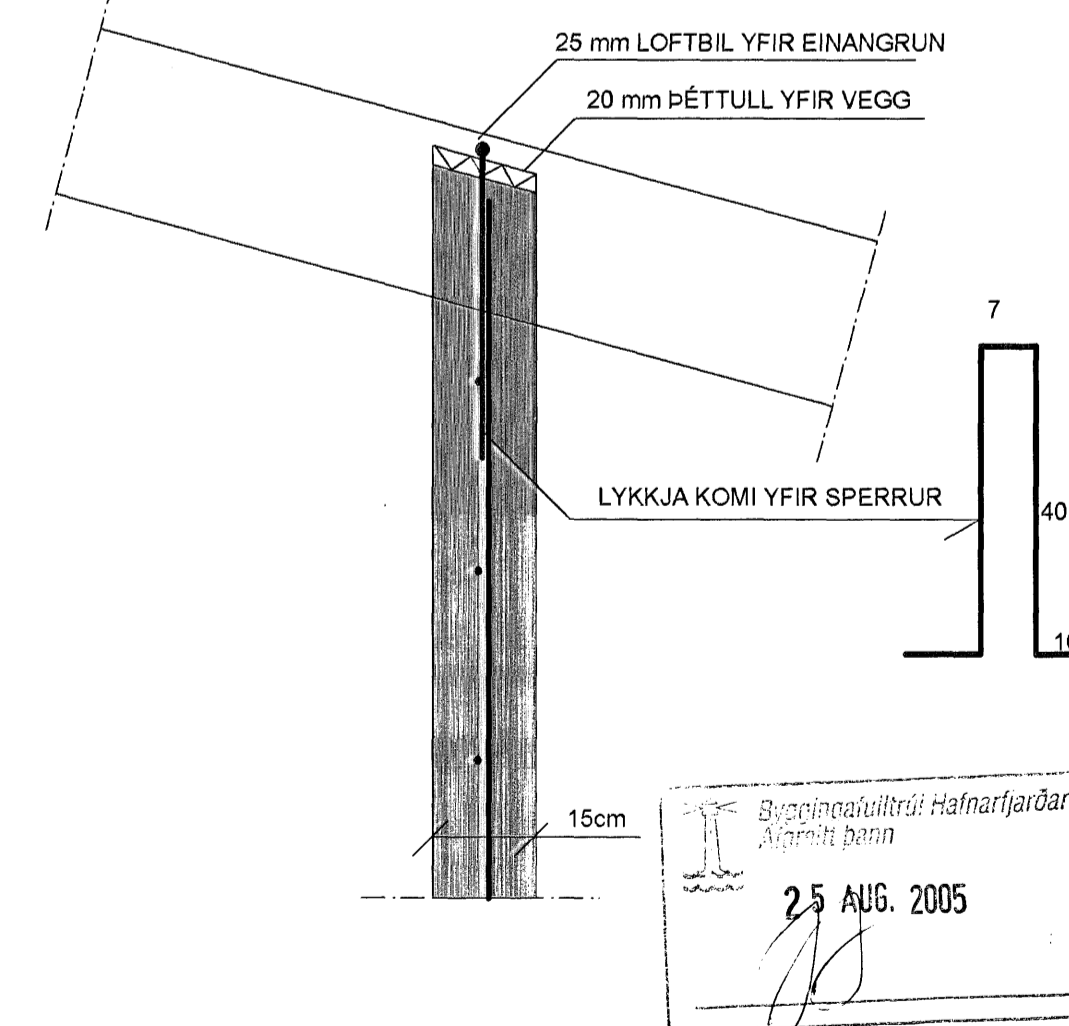

GILDIR ALMENNT YFIR GLUGGUM SÉ ANNAÐM EKKI SÝNT

| | |
|--------------------------------|---|
| TEIKN.NR. 1.03 |  Tæknivangur ehf. Kirkjustétt 26, 113 Reykjavík Sími: 564 22 44, Netf. mg.tv@vortex.is |
| KVARÐI: 1:10 | |
| DAGS.ÁGÚST2005 | |
| HANNAÐ: MG | VERKEFNI: FLÉTTUVELLIR 28, HAFNARFIRÐI |
| TEIKNAD: MG | BURÐARVIRKI: STEYPTIR VEGGIR, SNID |
| YFIRFARIÐ: <i>Magnús Halpa</i> | Undirskrift: <i>Adalhönnuðar</i> |

25 AUG. 2005