



UPPBYGGING MALBIKADS PLANS MKV. 1

201 SNID  
201/205 MKV. 1:20

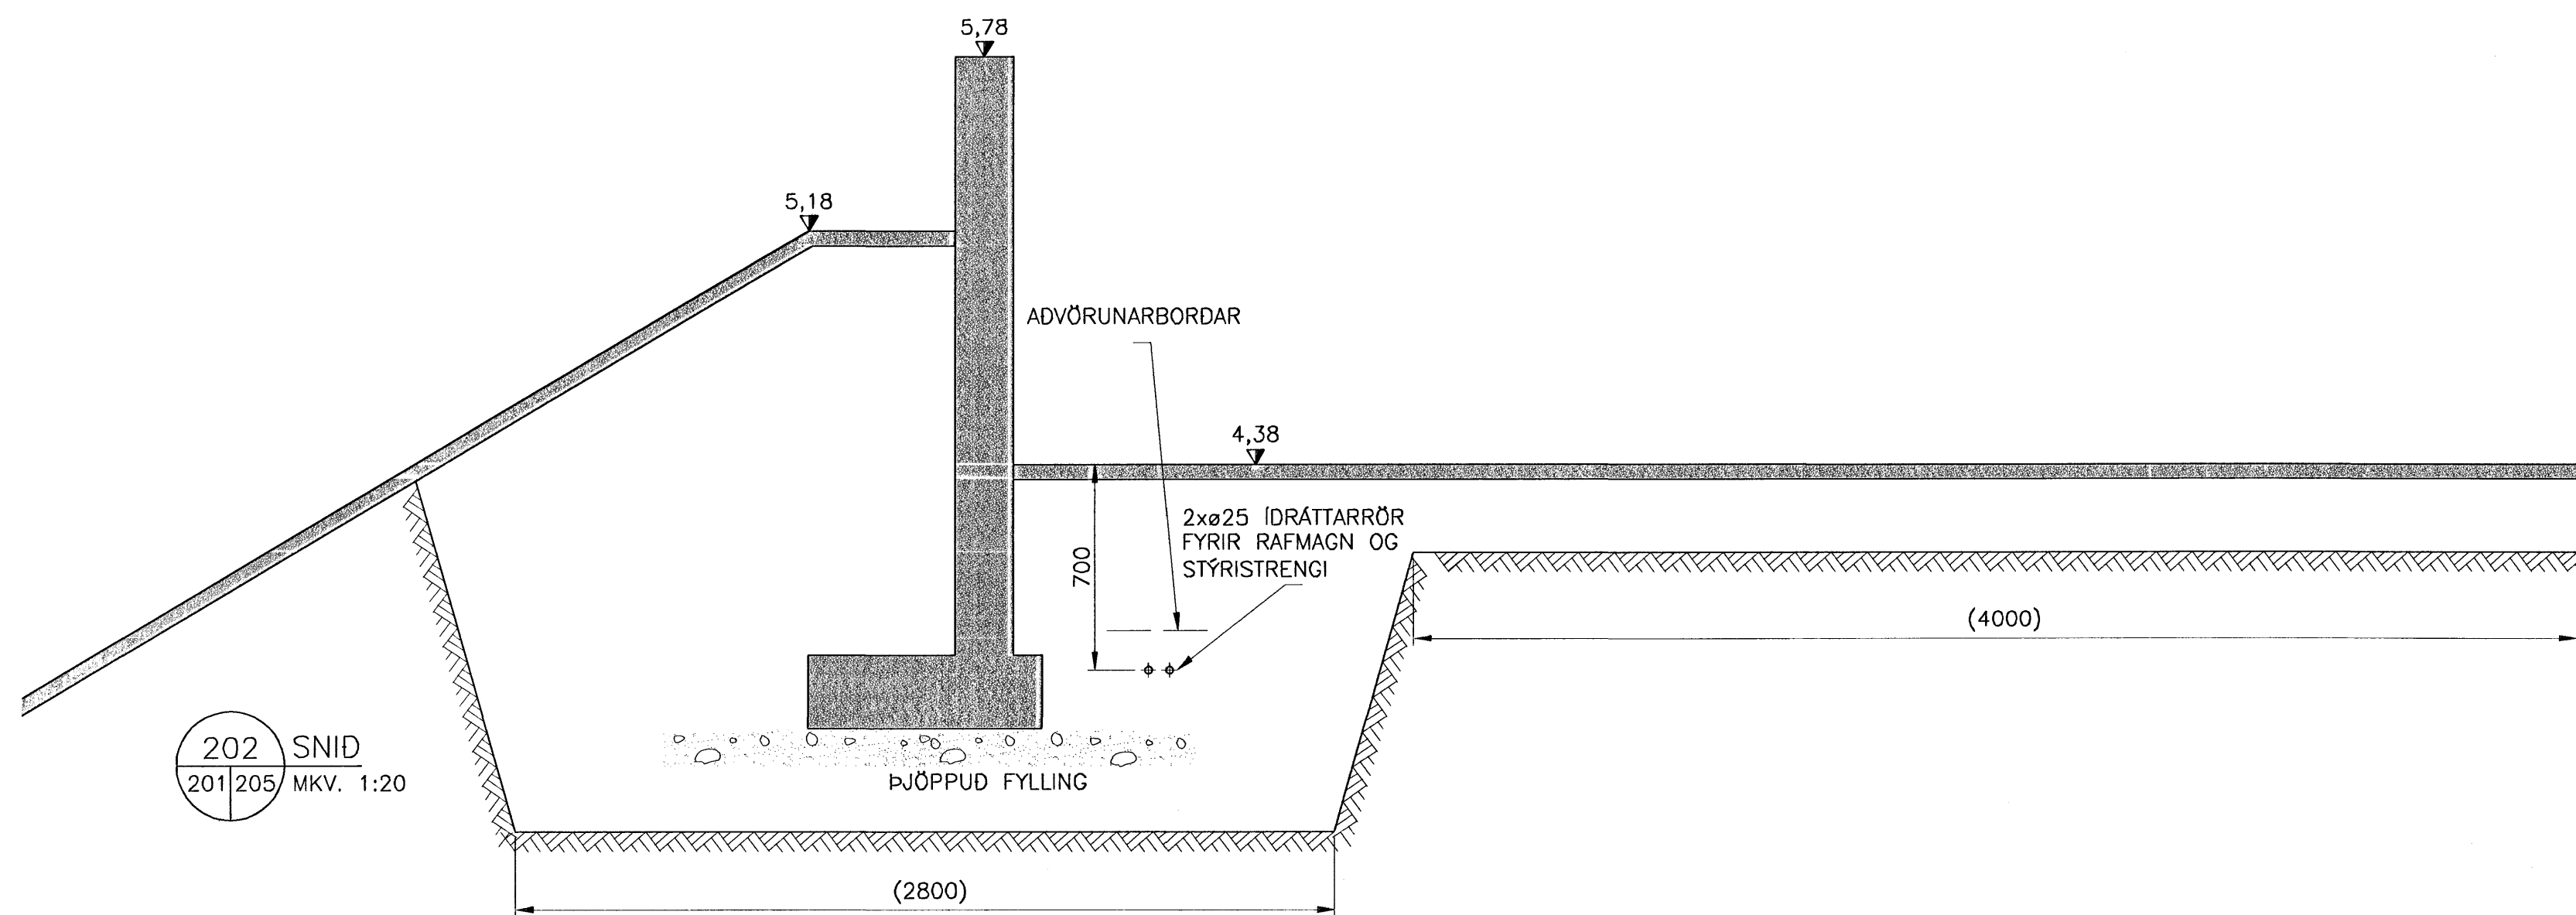

202 SNID  
201/205 MKV. 1:20

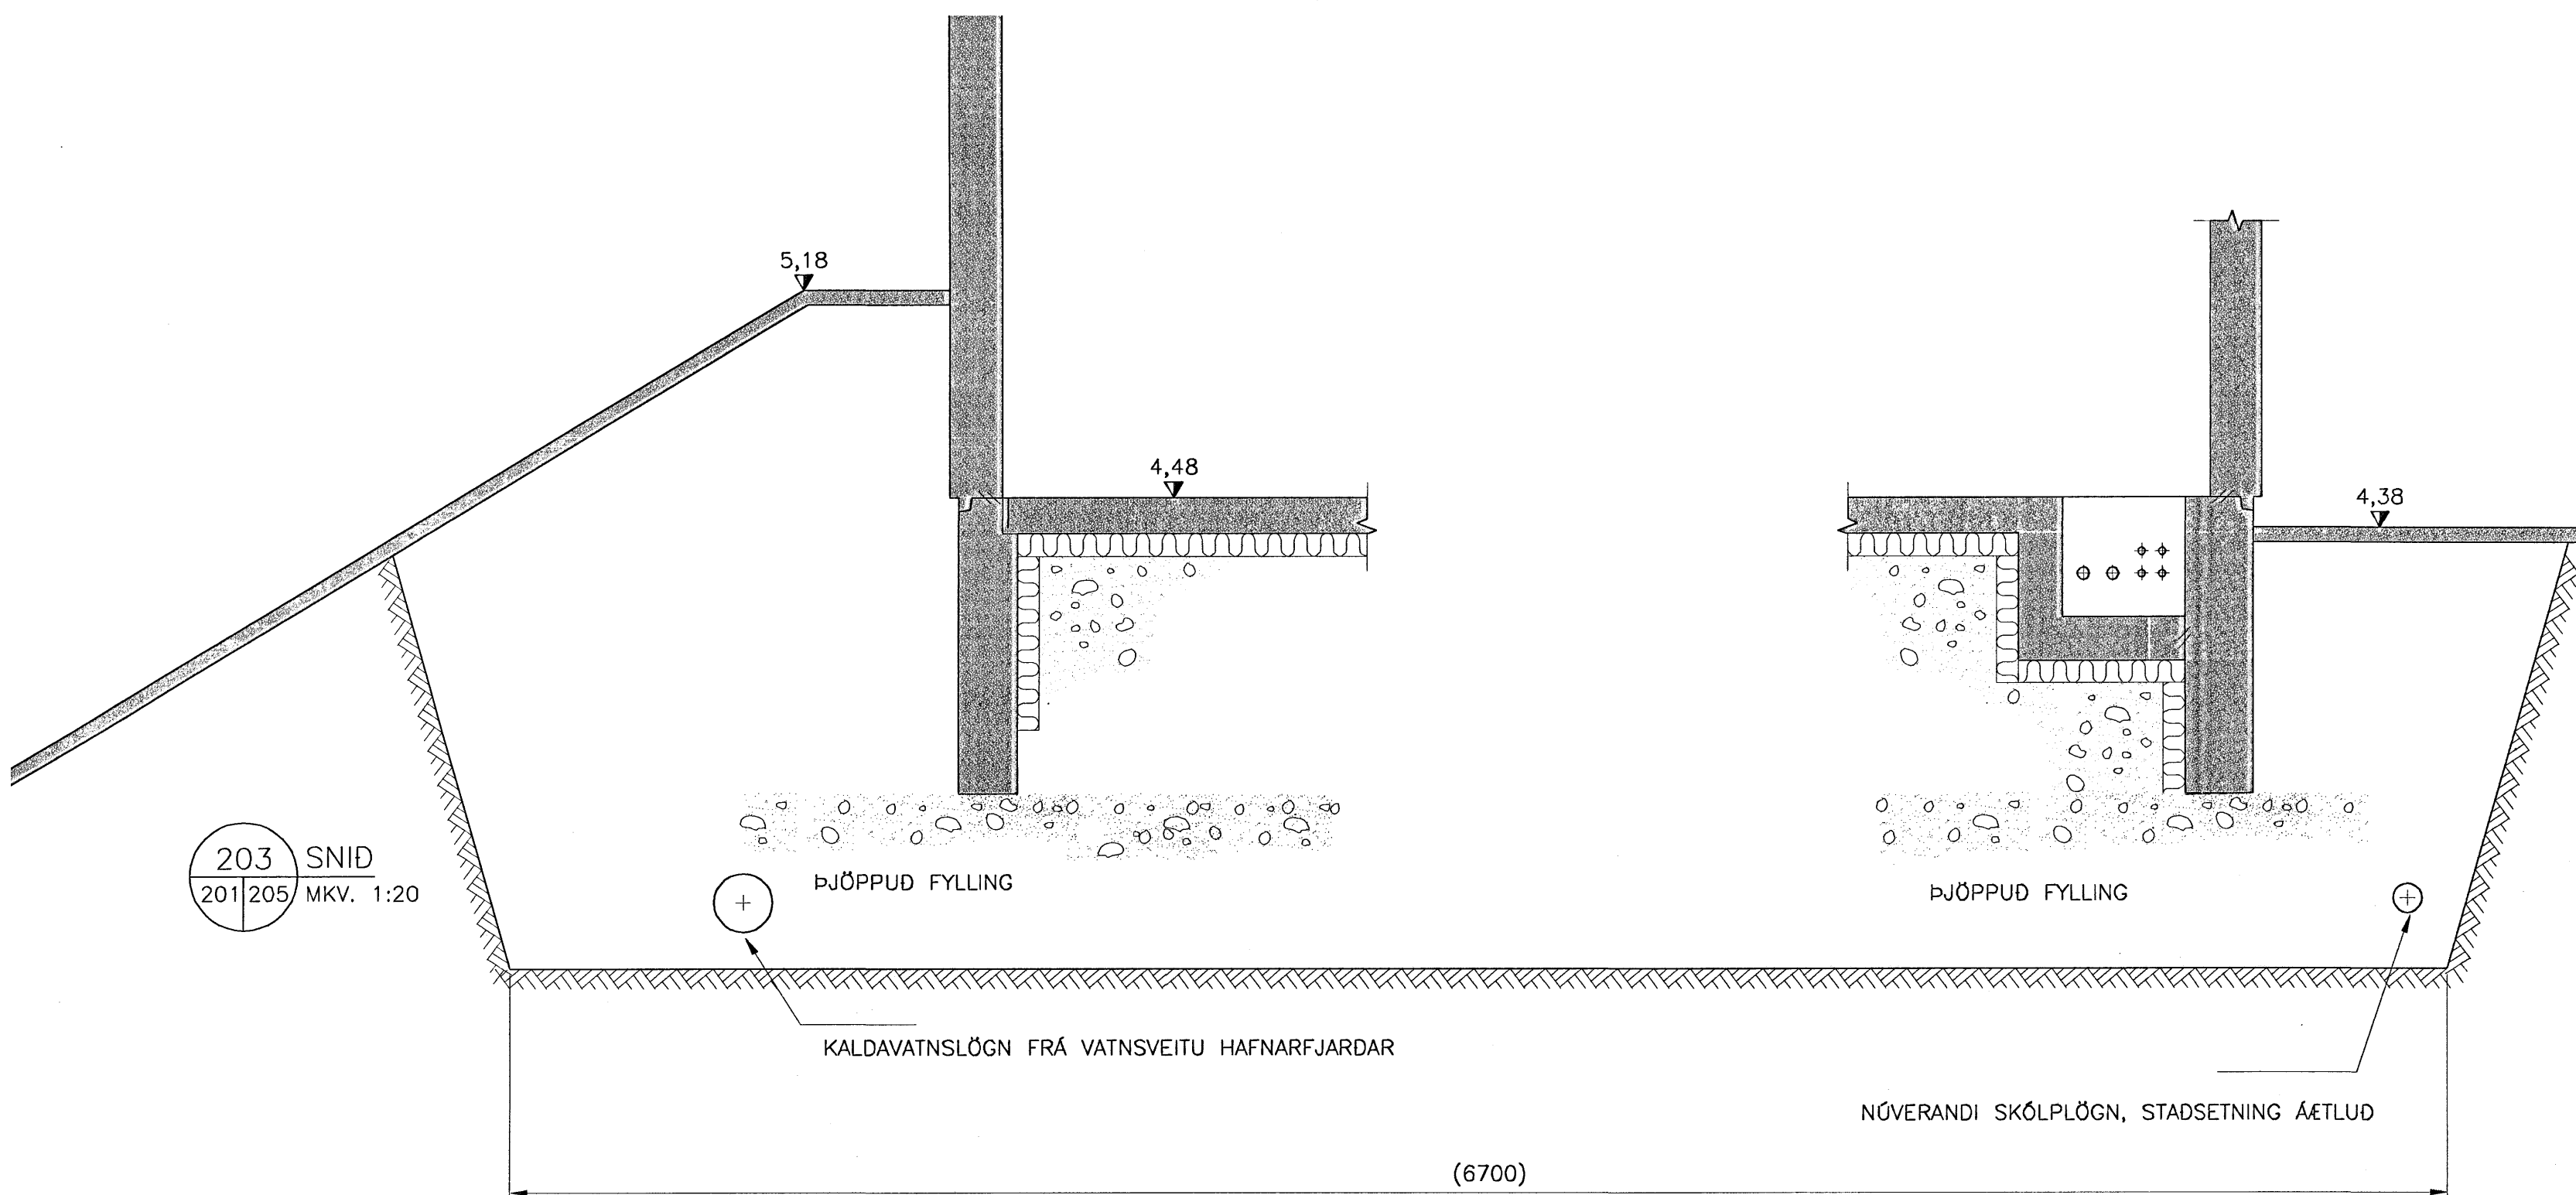


203 SNID  
201/205 MKV. 1:20

ÓTGÁFUFERILL			
NOMER:	DAGS:	SKÝRINGAR:	HANNAÐ:
B1	27.06.2005	BYGGINGARTEIKNING	BKR
B2	05.08.2005	BYGGINGARTEIKNING	BKR

DAGS. UNDRISKRIFTAR: *S/B/05* NAFN OG KT. SAMRÆMINGARHÖNNUDAR: *Steinn Þorgeirsson 220162-5759*  
UNDRISKRIFT SAMRÆMINGARHÖNNUDAR: *Steinn Þorgeirsson*

**SKÝRINGAR**  
UMHVERFIS LAGNIR OG BRUNNA SKAL LEGGJA 200mm LAG AF HÖRPUÐUM SANDI, KORNASTÆRD 0,5-6mm. Í BOTNI SKURDASKAL VERA ÞJÖPPUD FYLLING.  
FYRIR OFAN LAGNIR SKULU LEGGJAST ADVÖRUNARBORDAR.

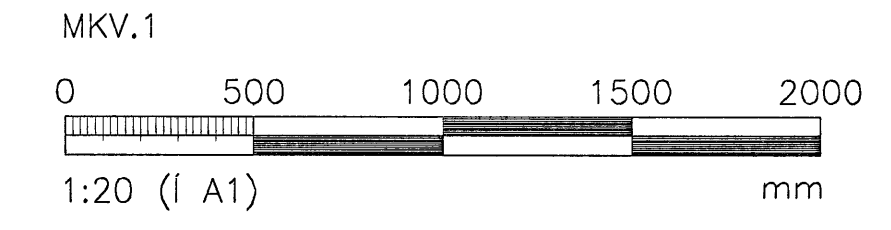

**HÖNNUN**  
GRENSÁSVEGI 1 · 108 REYKJAVÍK · SIMI: 510 4000 · FAX: 510 4001  
VEFFANG: www.honnun.is · NETFANG: honnun@honnun.is

HEITI VERKS:  
**ATLANTSOLÍA**  
ÓSEYRARBRAUT 23 – HAFNARFIRÐI

HEITI TEIKNINGAR:  
**ÓLUBRGDASTÖÐ**  
ÞJÓNUSTUPLAN  
SKURDSNID

MELT:	TEIKNAR:	GEYMSLANGHÖR:	VNR:
HANNAÐ:	YFIRFAR:	MKV:	NR. TEIKNINGAR:
DAGS. UNDRISKRIFTAR:	NAFN OG KT. HÖNNUDAR:	ÓTGÁFA:	<b>P205</b>
UNDRISKRIFT HÖNNUDAR:	HÖNNUN hf	430572-0169	B2
	<i>Eiríkur A. Þórunnsson 096899-3928</i>		