



GRUNNMYND, PLATA Á FYLLINGU
MKV. 2

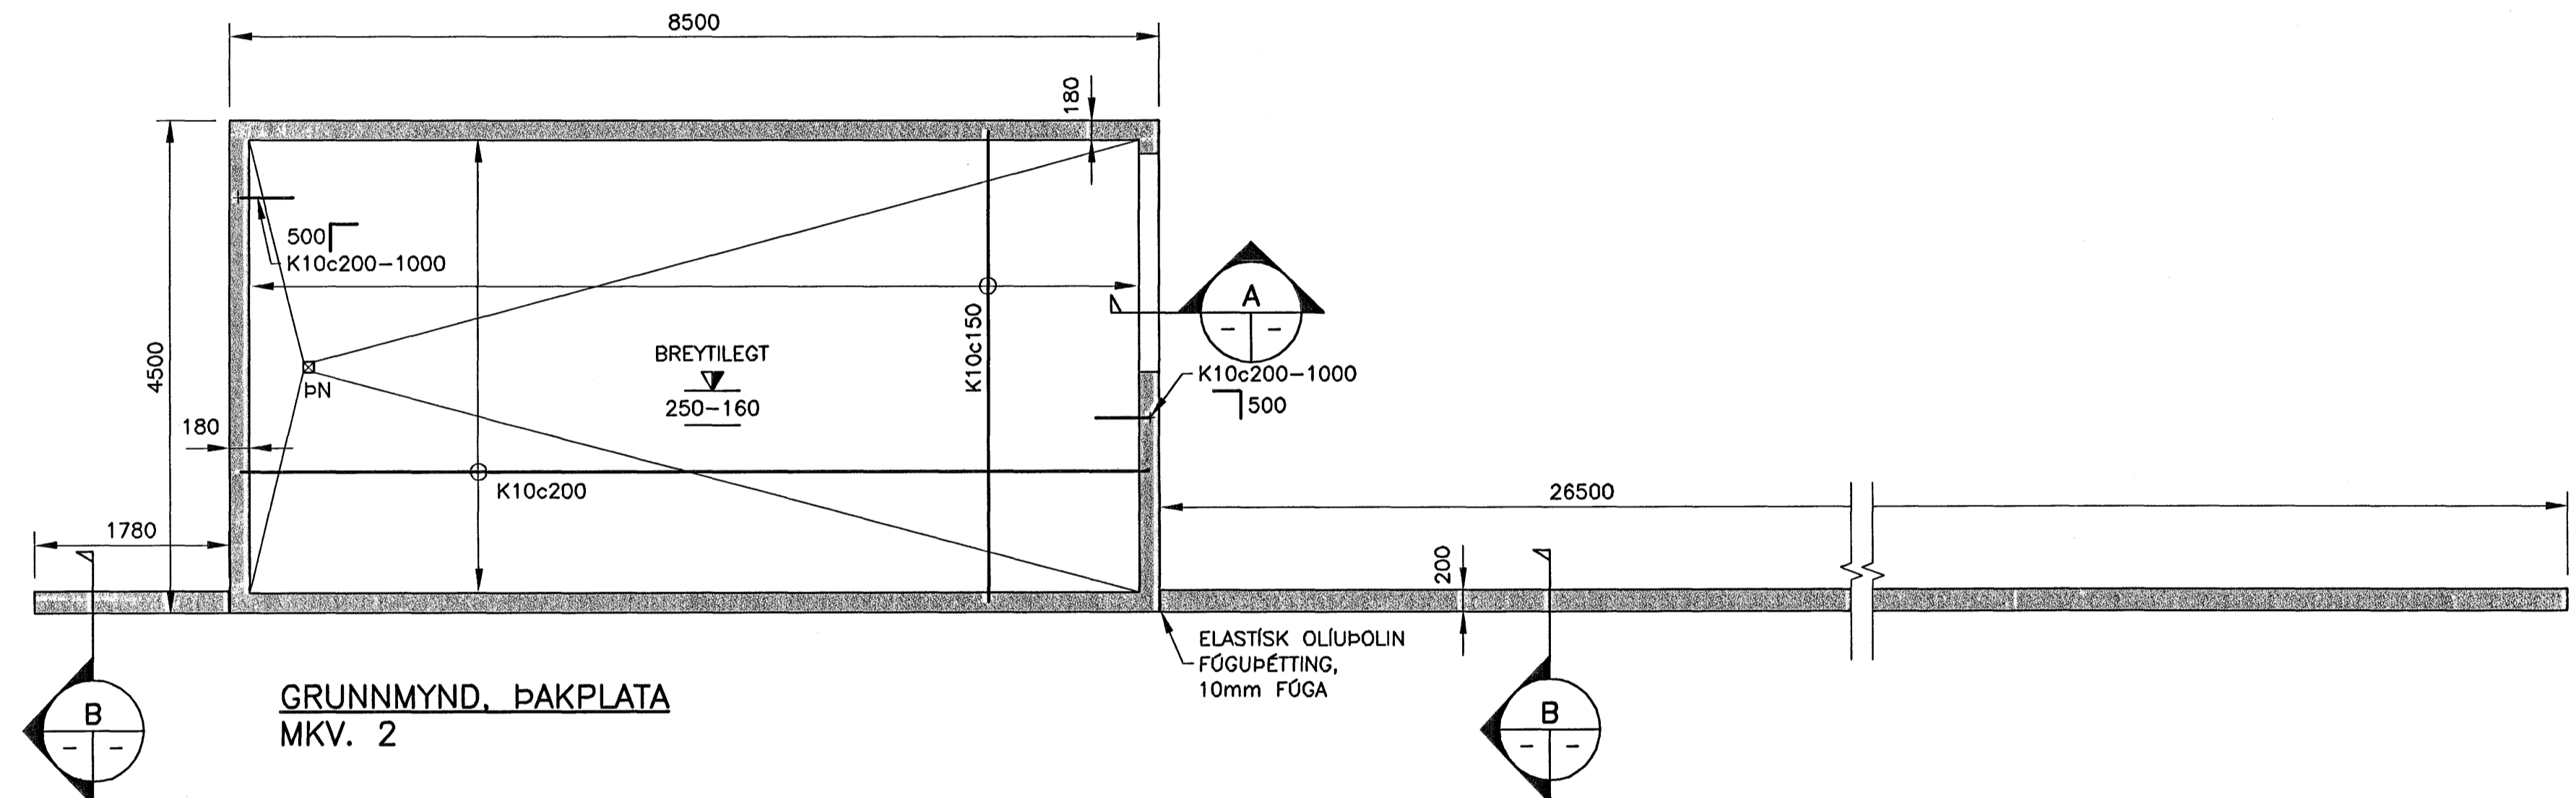


GRUNNMYND, ÞAKPLATA
MKV. 2

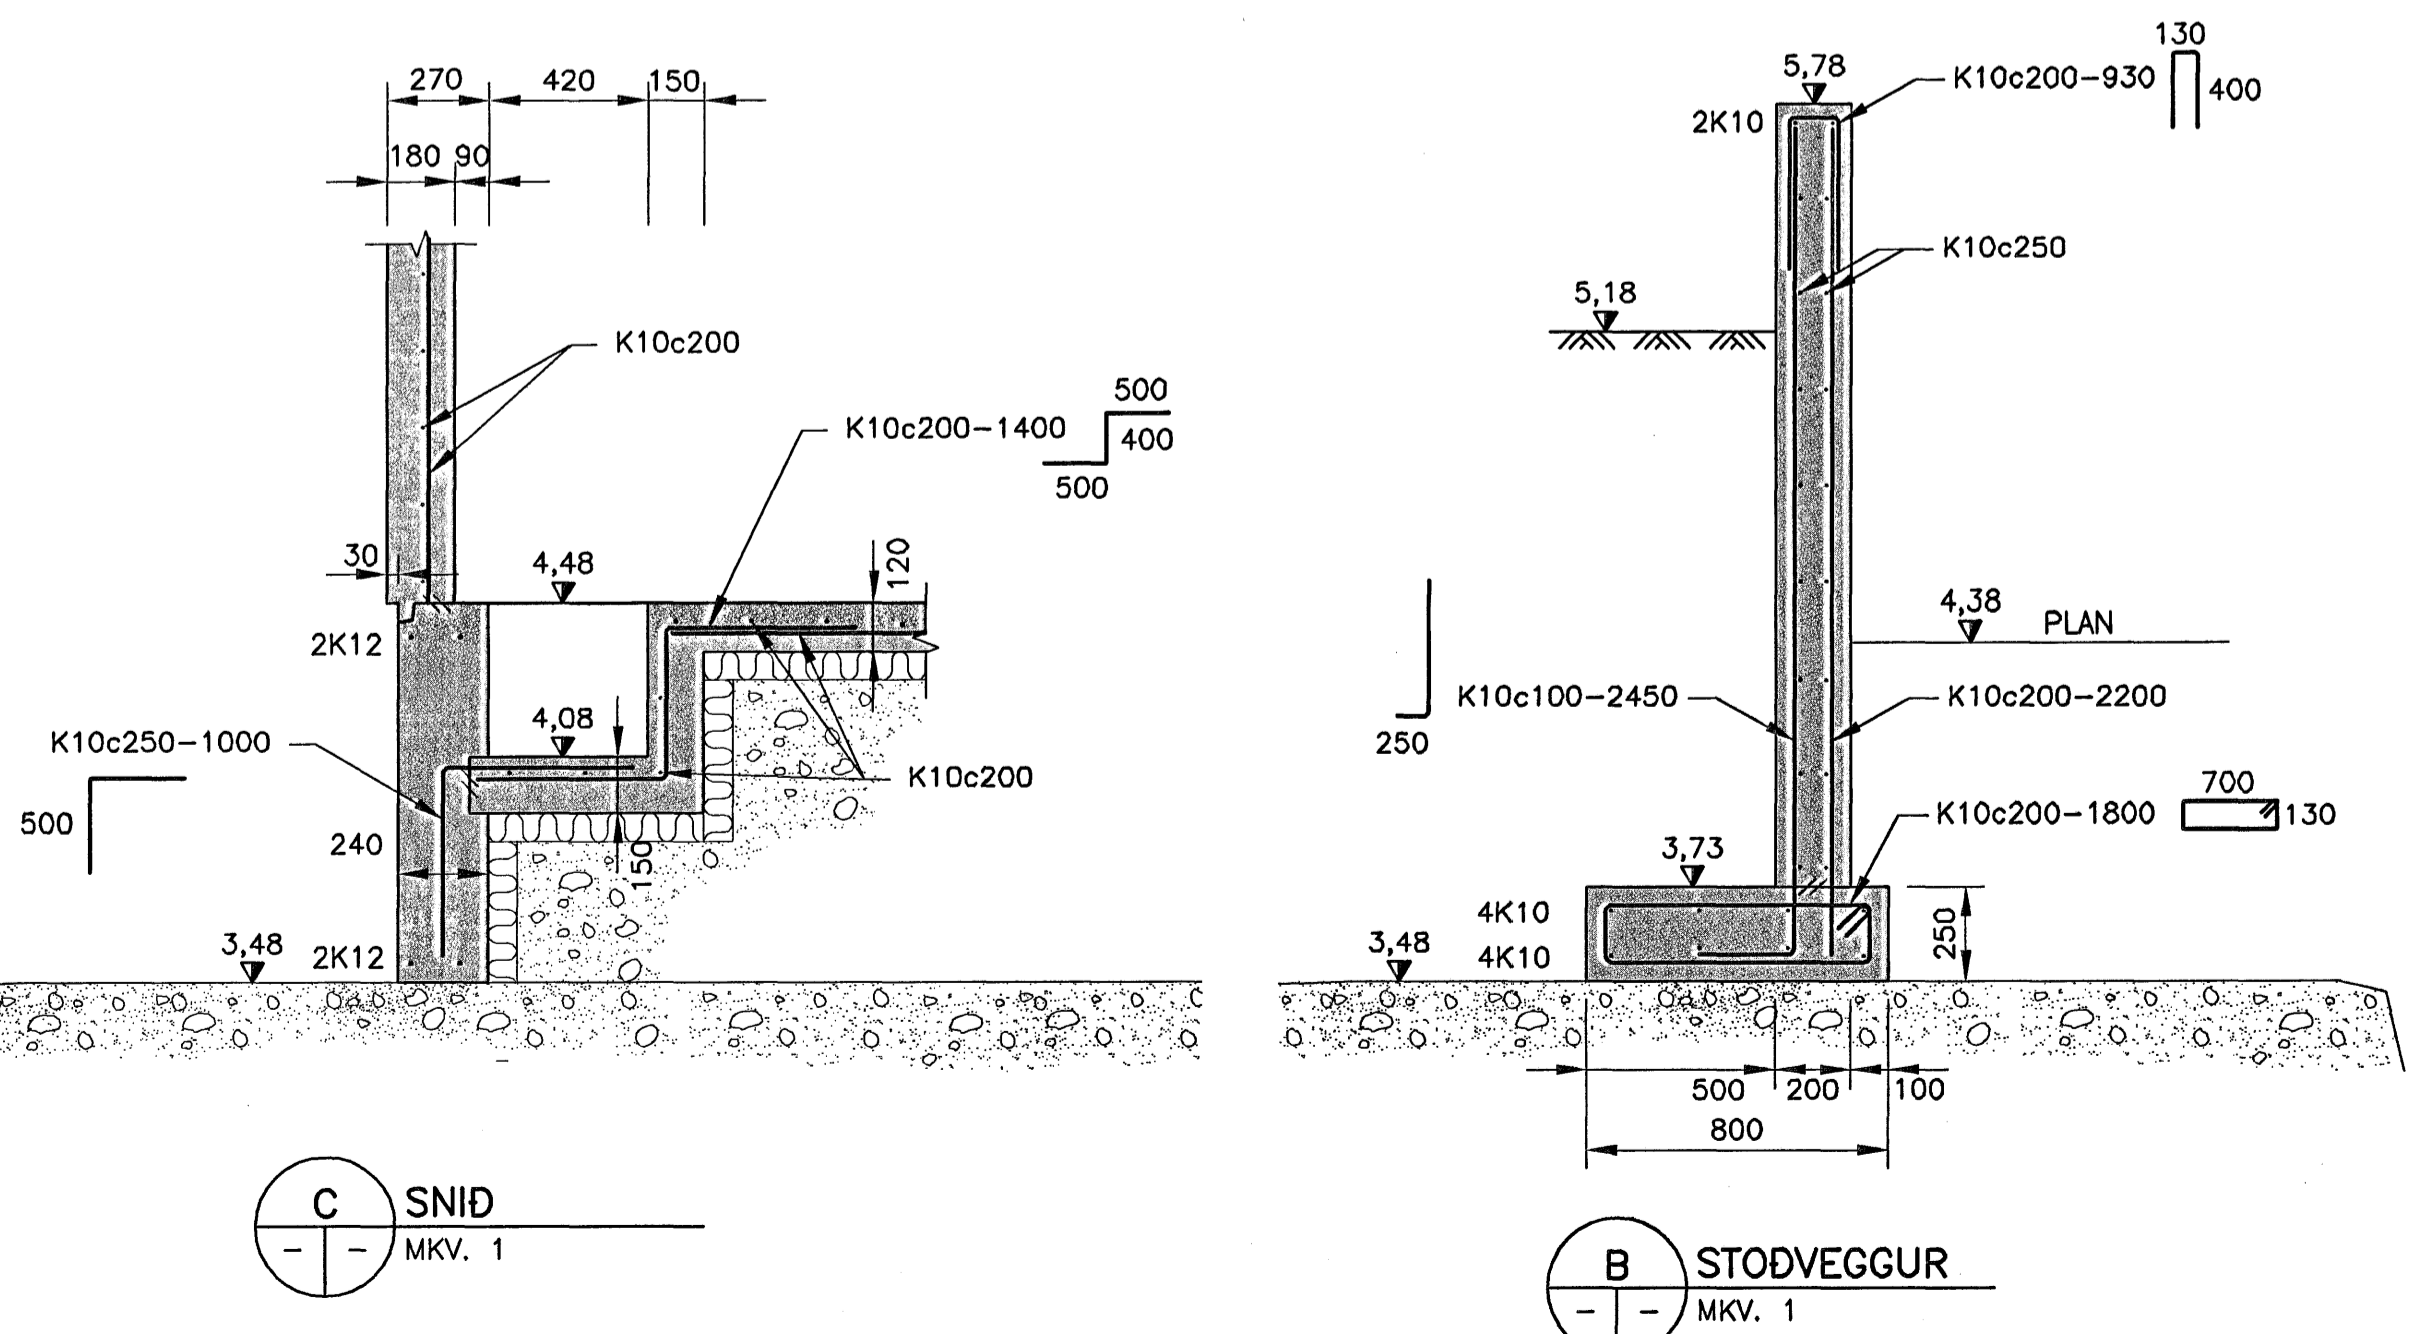


C SNID
MKV. 1

B STODVEGGUR
MKV. 1

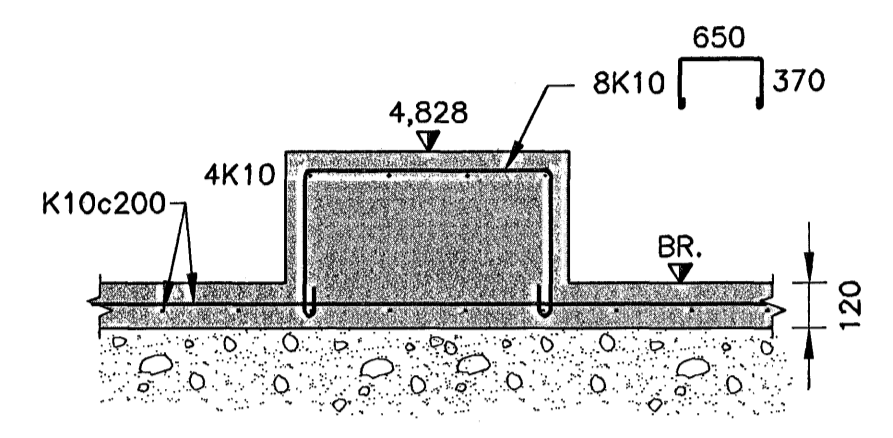

D UNDIRSTADA DELU
MKV. 1

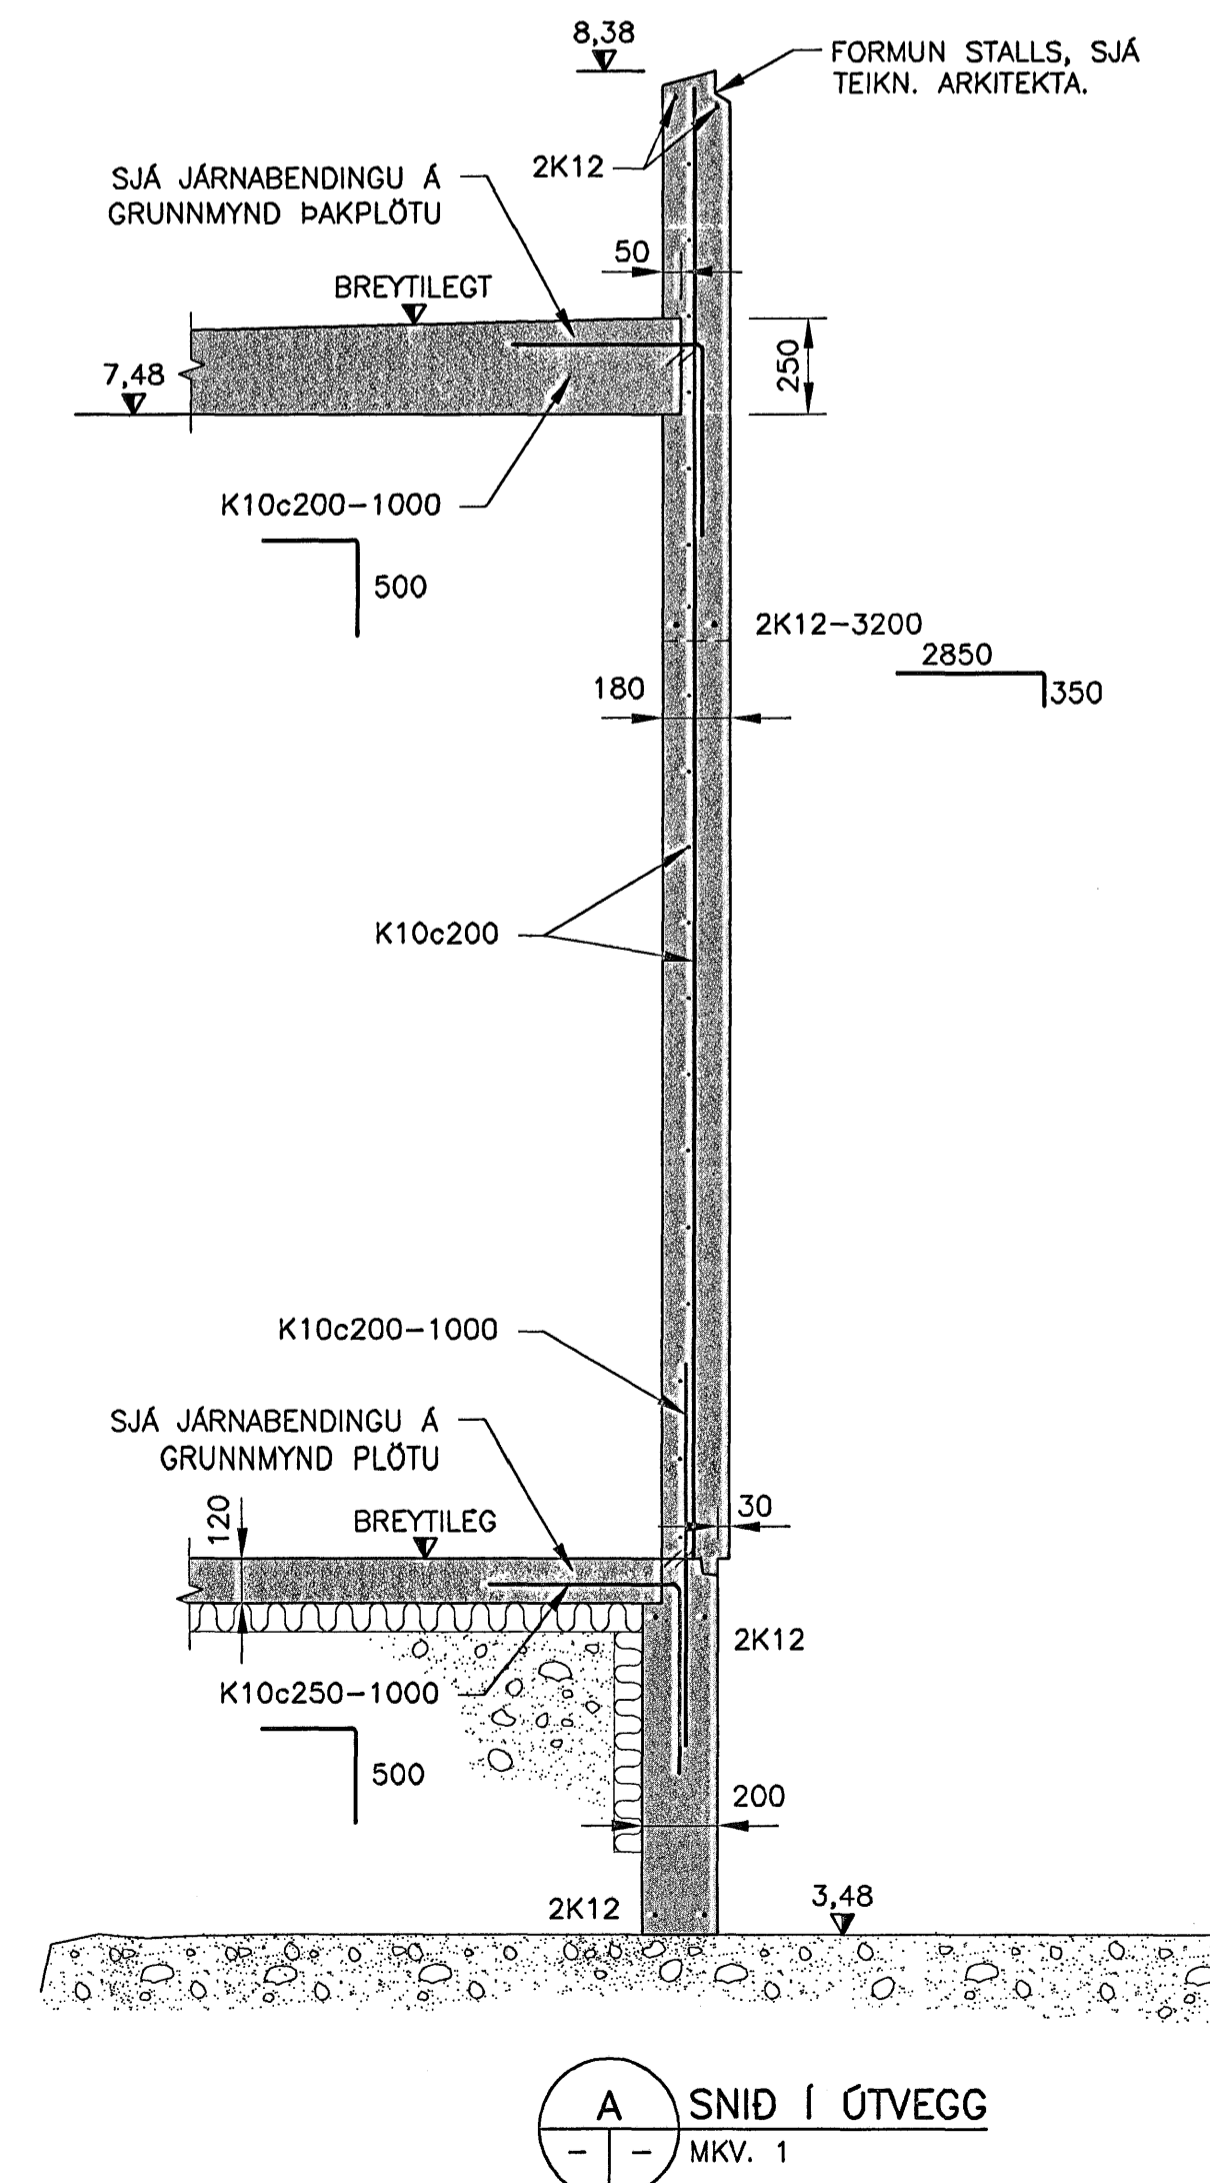

A SNID I ÚTVEGG
MKV. 1

ÓTGÁFUFERILL			
NUMER:	DAGS:	SKÝRINGAR:	HANNAÐ:
01	23.06.2005	ÓTBODSTEIKNING	JGG
B1	04.08.2005	BYGGINGATEIKNING	JGG


DAGS. UNDIRSKRIFTAR: 5/8/05
 UNDIRSKRIFT SAMRÆMINGARHÖNNUNAR: Svein Bragason 22062-5759
 UNDIRSKRIFT HÖNNUNAR: Svein Bragason



LYKILMYND

SKÝRINGAR:
 1) MÁLSETNINGAR OG FORMUN, SJÁ TEIKN. ARKITEKTA.

Byggingafulltrúi Hafnarfjarðar
 Alfreitt Þann
 0.9 AUG. 2005

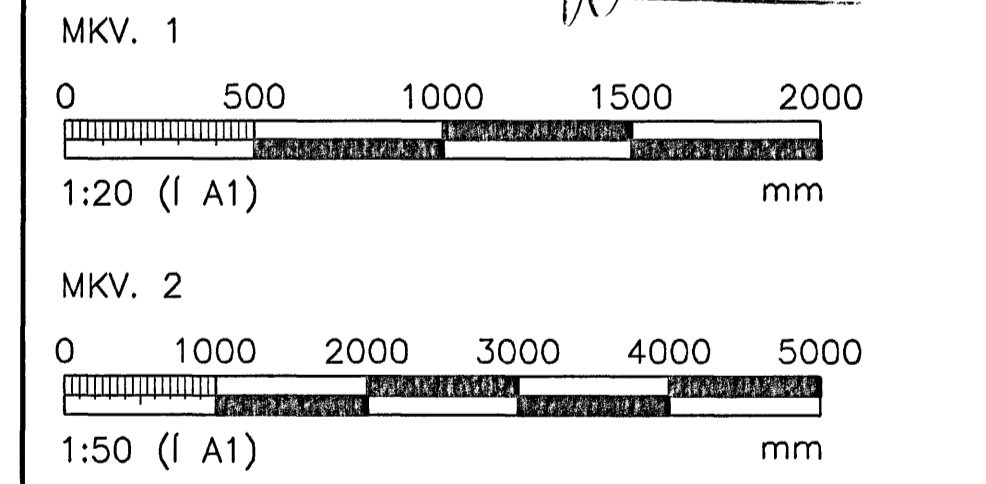

ÖLL AFNOT OG AFRITUN TEIKNINGAR, AD HLUTA EDA HEILD, ER HÁÐ SKRILEGU LEYFI HÖNNUNAR.

HÖNNUN
 GRENSÁSVEGI 1 · 108 REYKJAVÍK · Sími: 510 4000 · Fax: 510 4001
 VEFfang: www.honnun.is · Netfang: honnun@honnun.is

HEITI VERKS:
**OLÍUBIRGDASTÖÐ
 HAFNARFIRÐI**

HEITI TEIKNINGAR:
 BURÐARVIRKI:
 GRUNNMYND UNDIRSTÖÐUR, VEGGIR, GÖLFPLATA
 LOFTAPLATA, STÖDVEGGUR

MELT:	TEIKNAR:	GREYMSLUNUMER:	VNR:
HANNAÐ:	JGG	YPRIFAR:	PG
DAGS. UNDIRSKRIFTAR:	5. ág. 2005	HÖNNUNAR:	Hf
UNDIRSKRIFT HÖNNUNAR:	Svein Bragason	ÓTGÁFAR:	B-111
			B1