

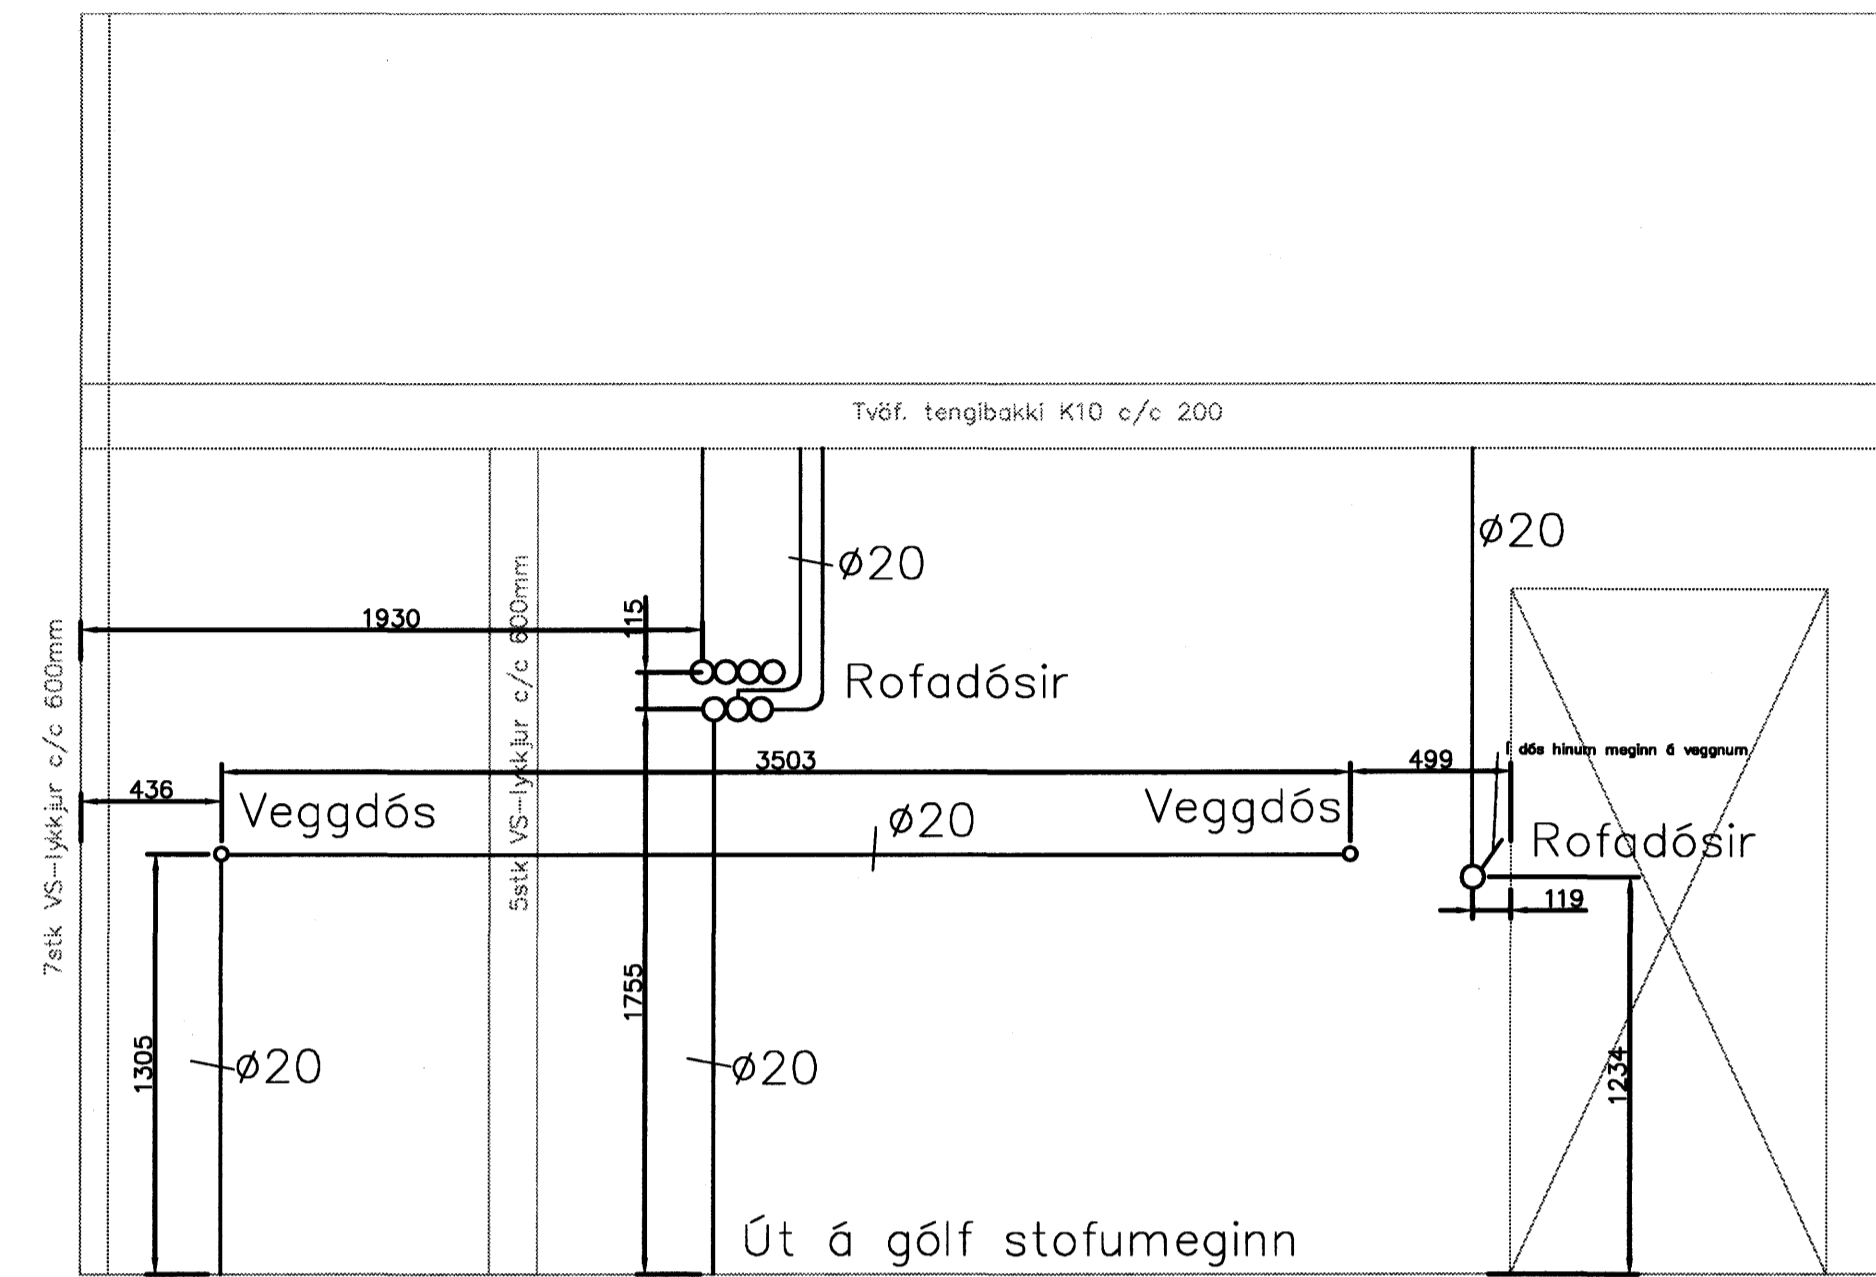


8 7 6 5 4 3 2 1

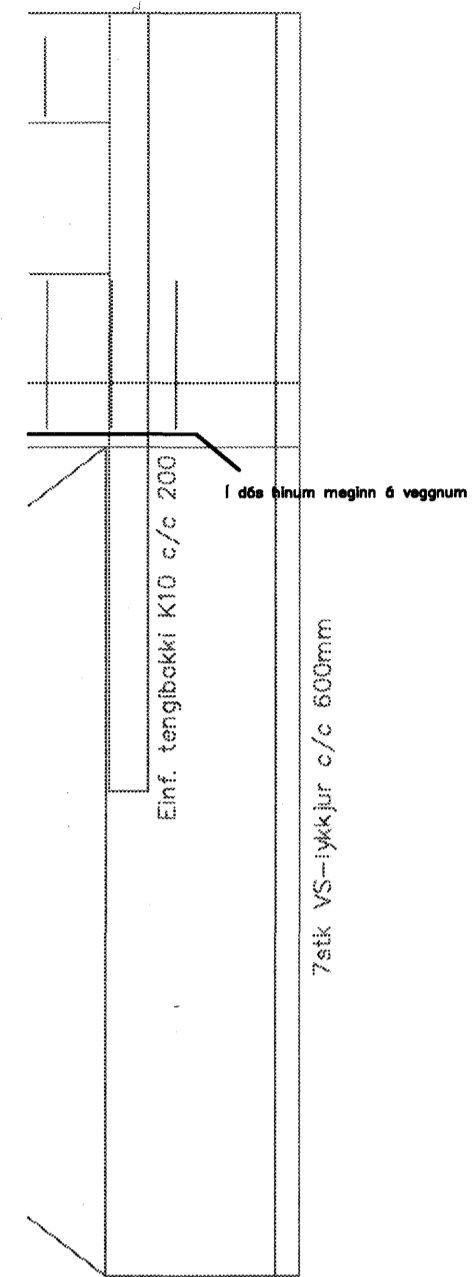

Út á gólf stofumeginn

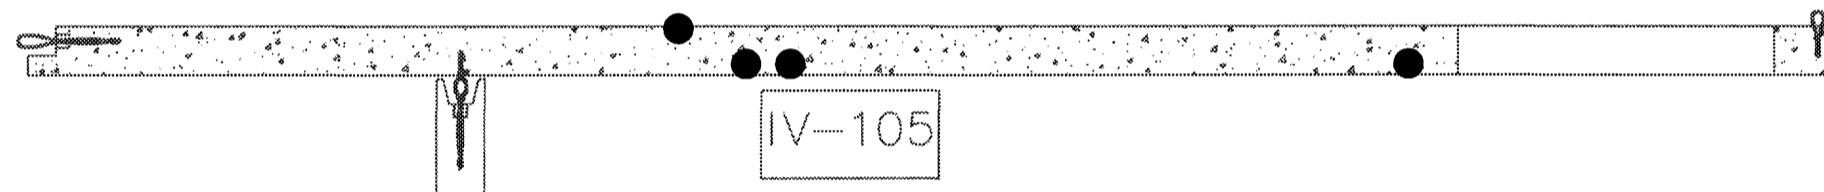

Verkefnið		
Flettuveilir 7		
Verktíð/Verknúmer		
Einingar		
Bláð.nr.	Dags.	Kvart.
617 7	10 des 2005	
Vísirnið	Samþ.	Breyting
Miðvangi 125 220 Hafnarfirði kt. 700402-5090 Sími 565 1846, fax 565 0940 gsm 898 097 http://www.munus.is , e-mail munus@munus.is munus Hönnuður Sigurjón Harðarson, kt. 060361-27		

8 7 6 5 4 3 2 1