

8 7 6 5 4 3 2 1

I F

II E







III D

3 C

3 B

A

8 7 6 5 4 3 2 1

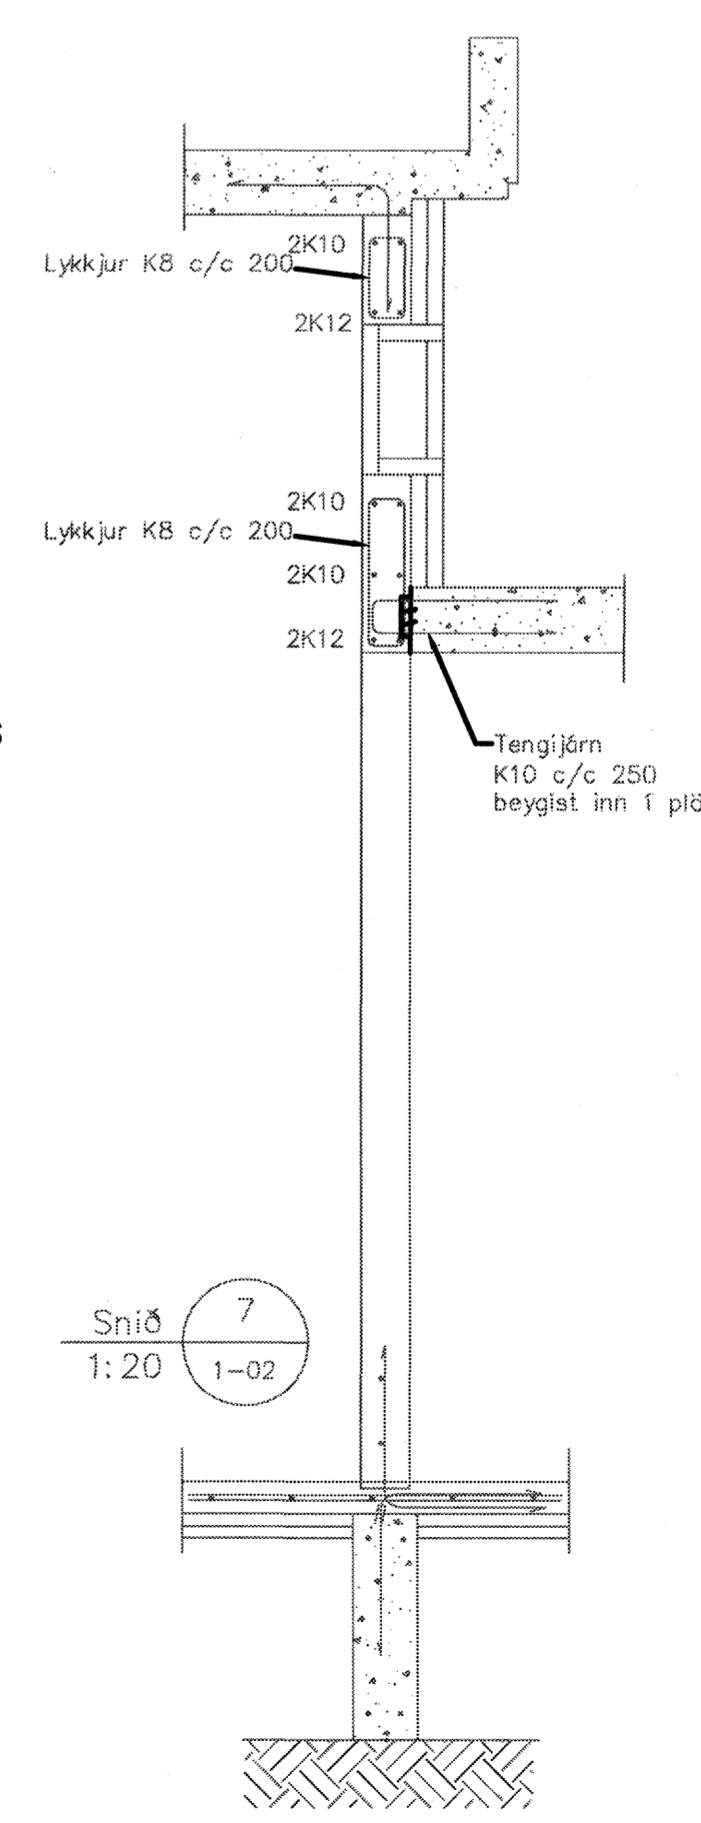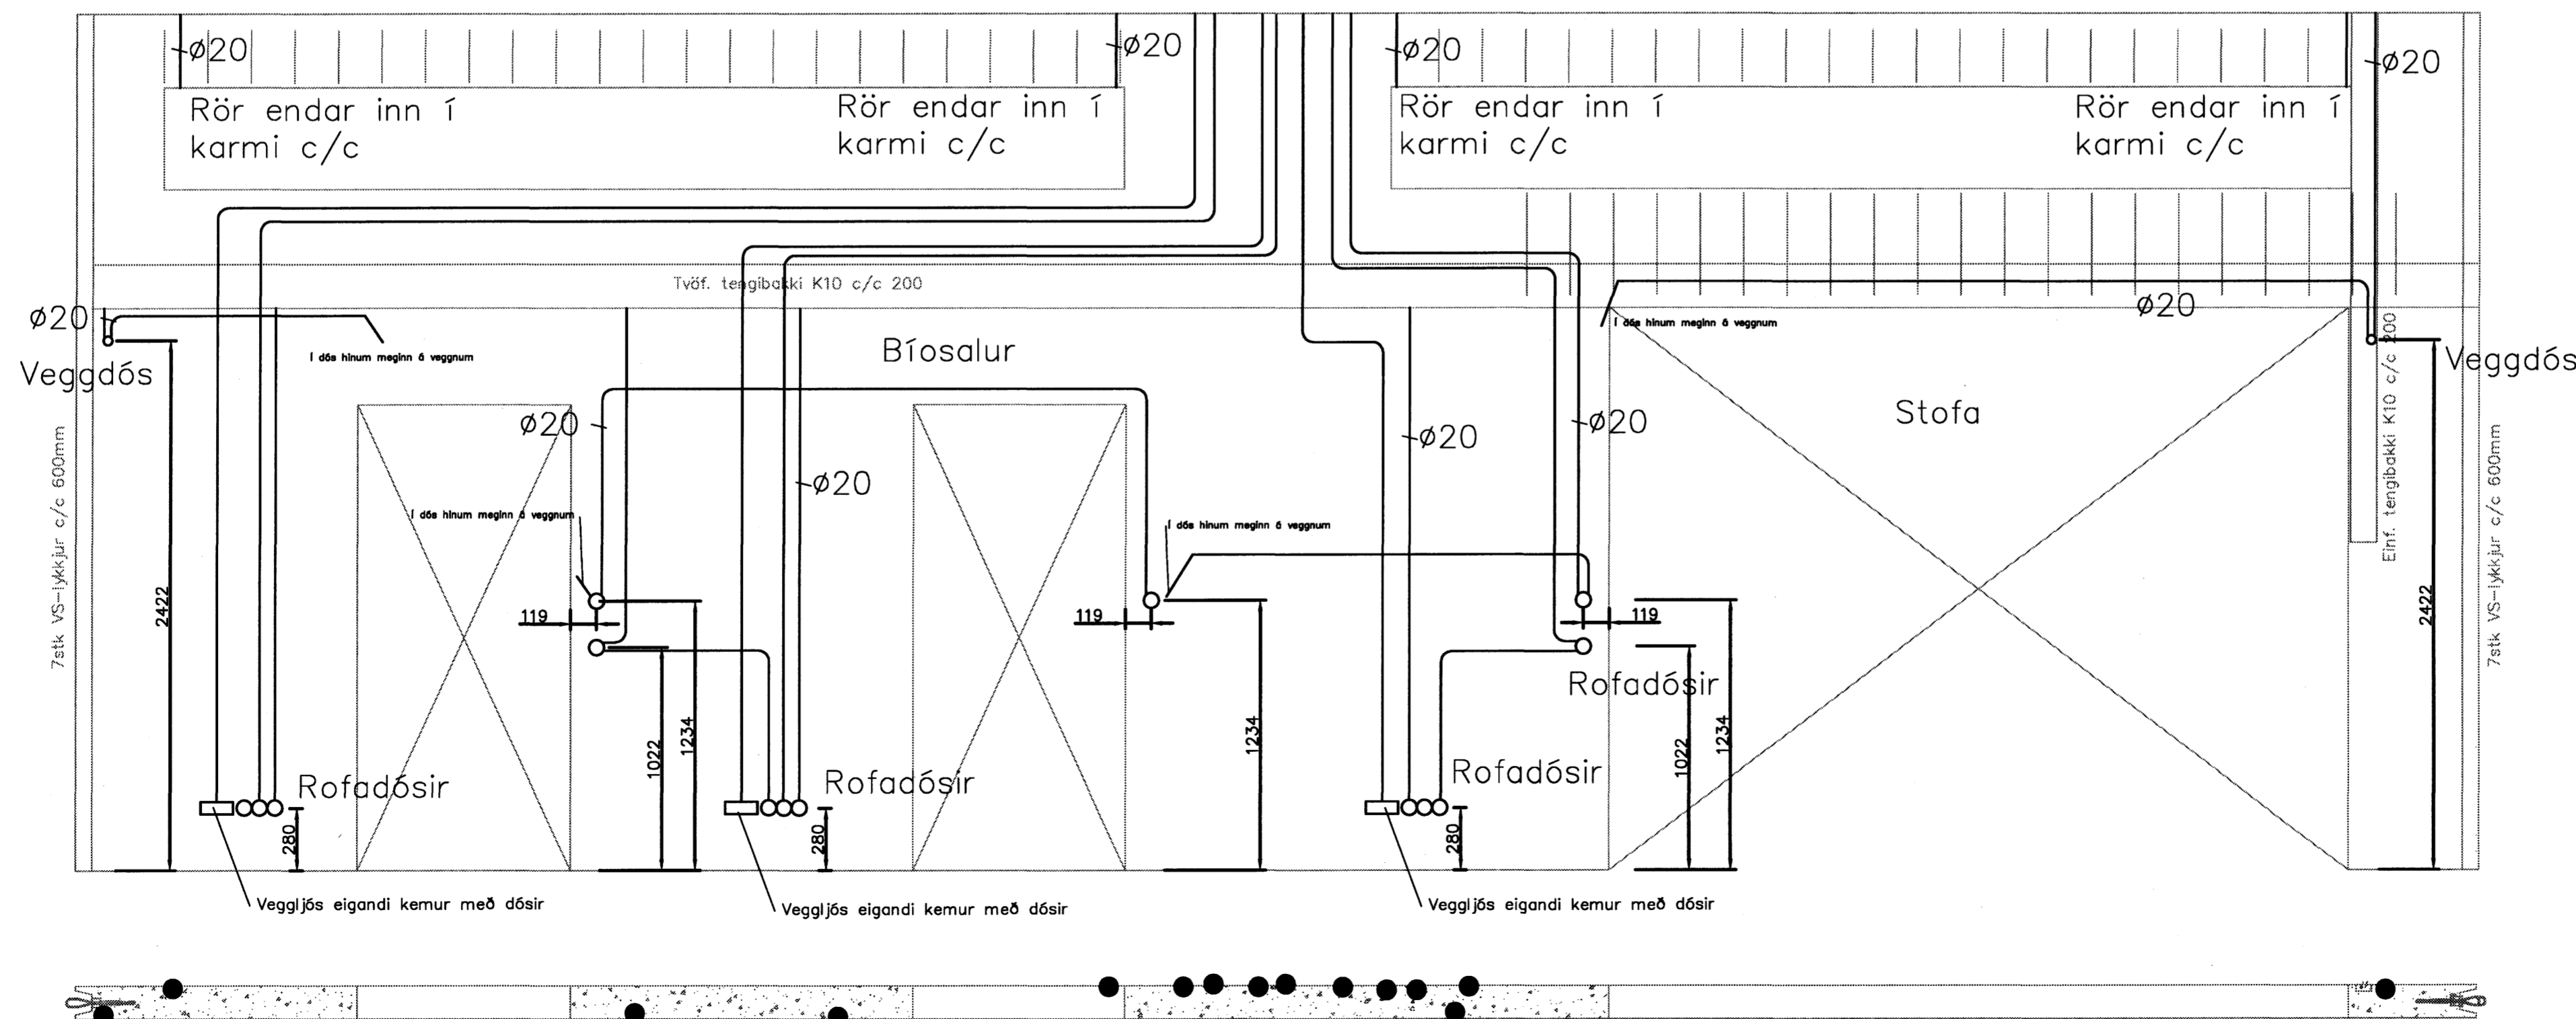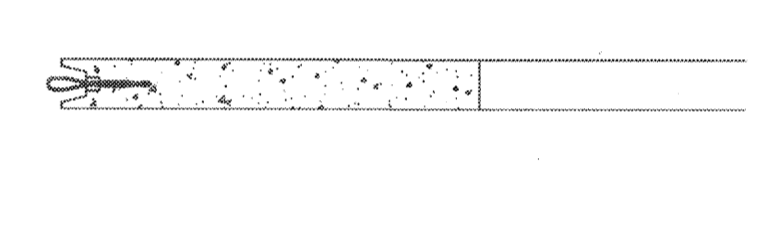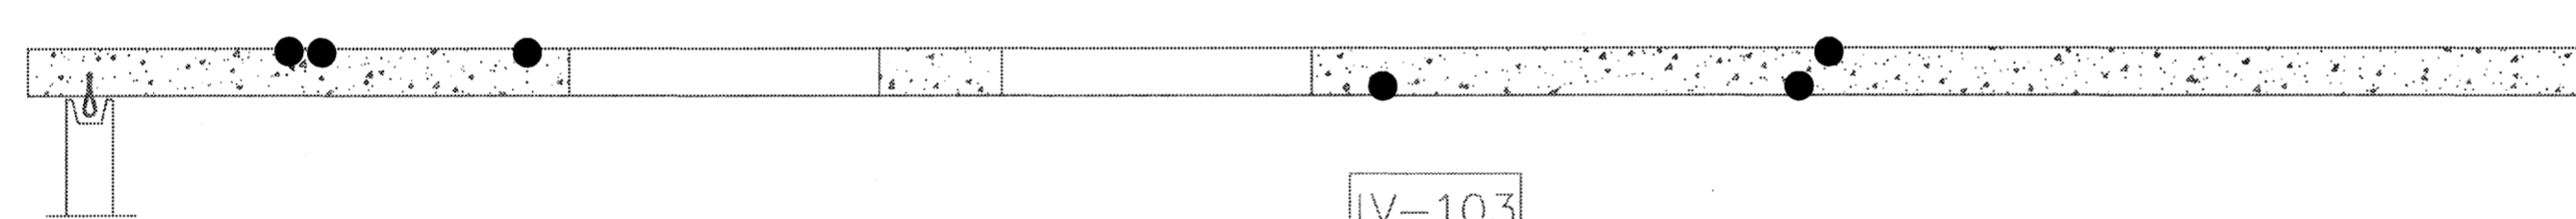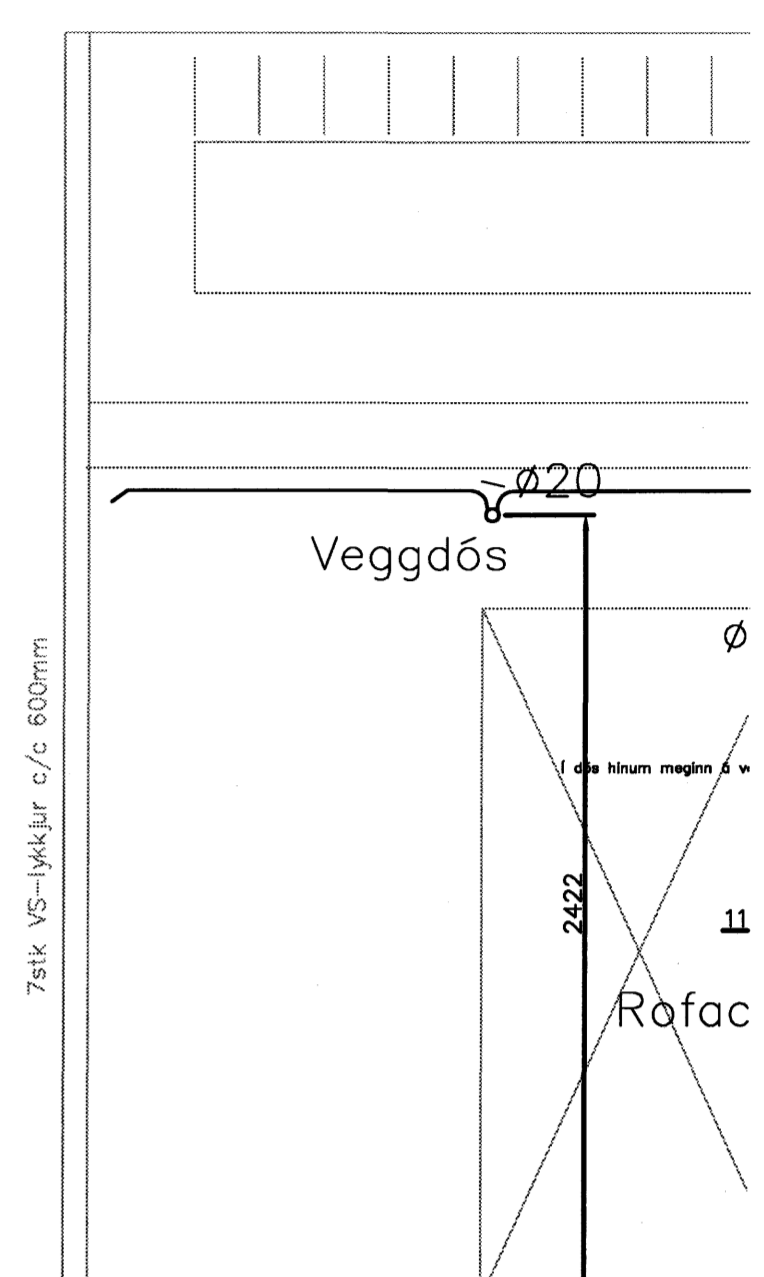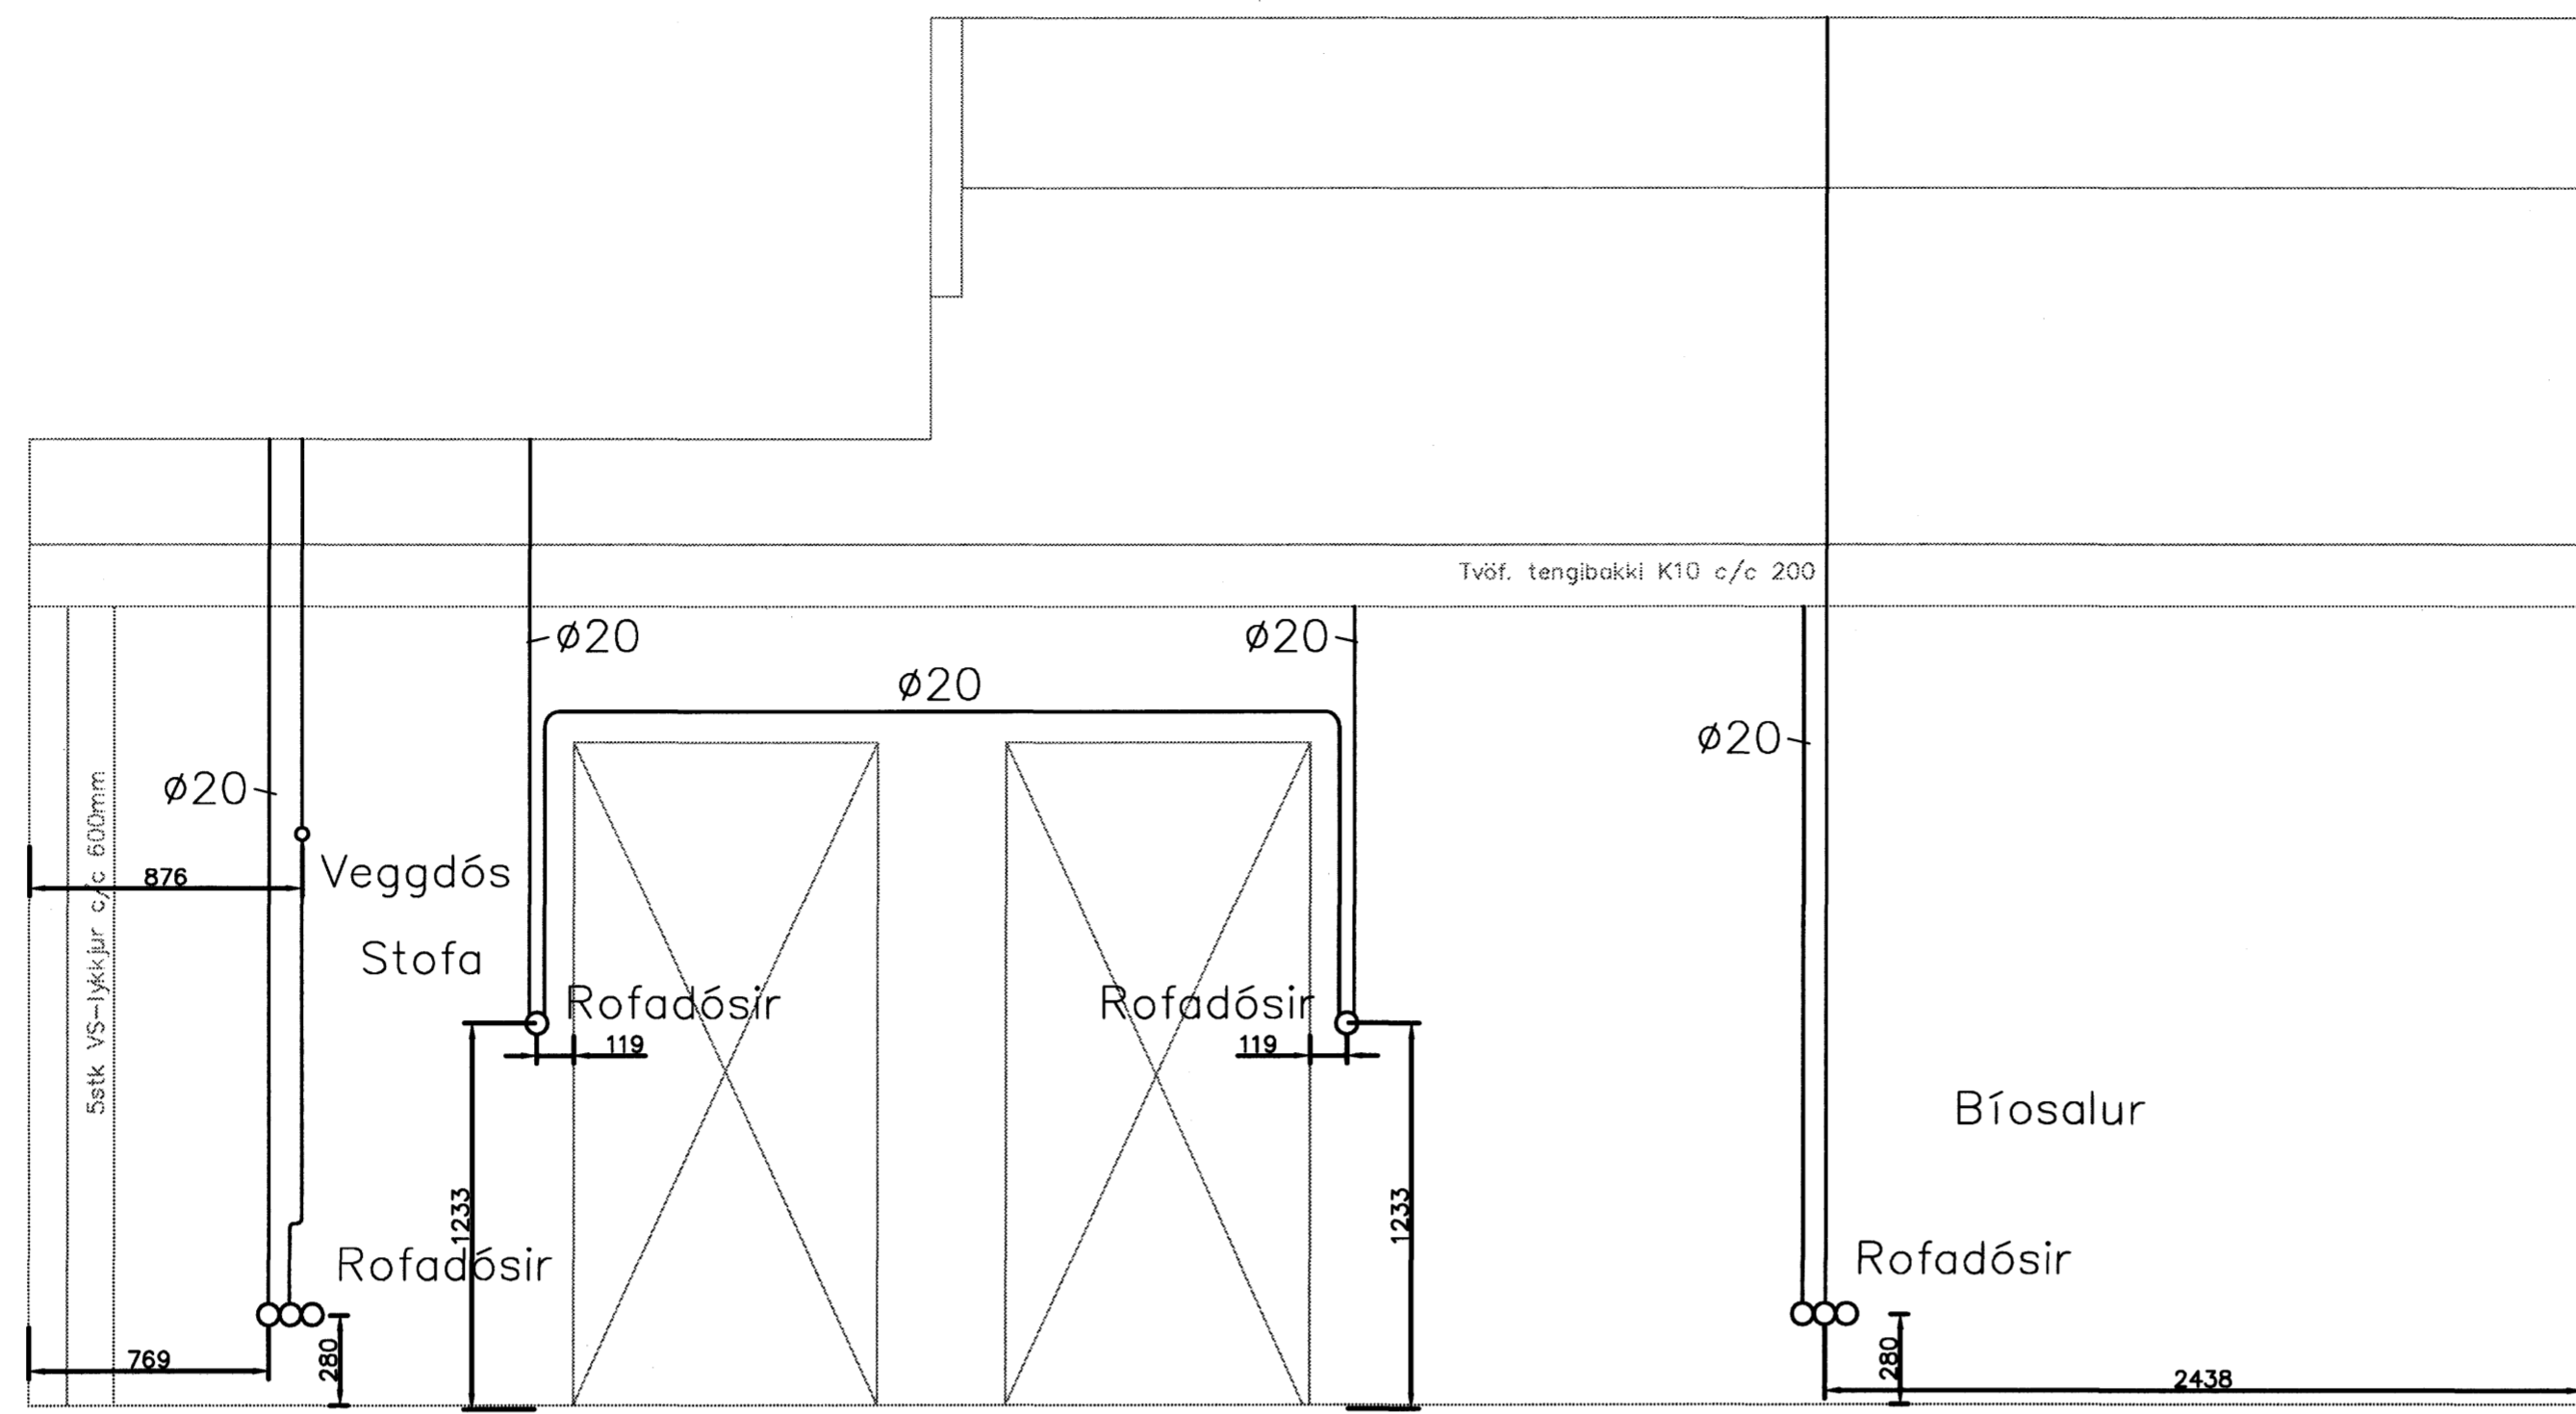

Snið 7  
1:20  
1-02

Verkefni <b>Flettuveilir 7</b>		
Verktátt/Verktömr		
Einingar		
Bláð.n.r.	Dags.	Kvarði
117	10 des 2005	
Yfirfarið	Samþ.	Þreyting

Miðvangi 125 220 Hafnarfirði  
 kt. 700402-5090  
 Sími 565 1846, fax 565 0940 gsm 898 097  
 http://www.munus.is, e-mail munus@munus.is  
 munus Hönnuður Sigurjón Harðarson, kt. 060361-279