




04 SNID
839/872 MKV. 2

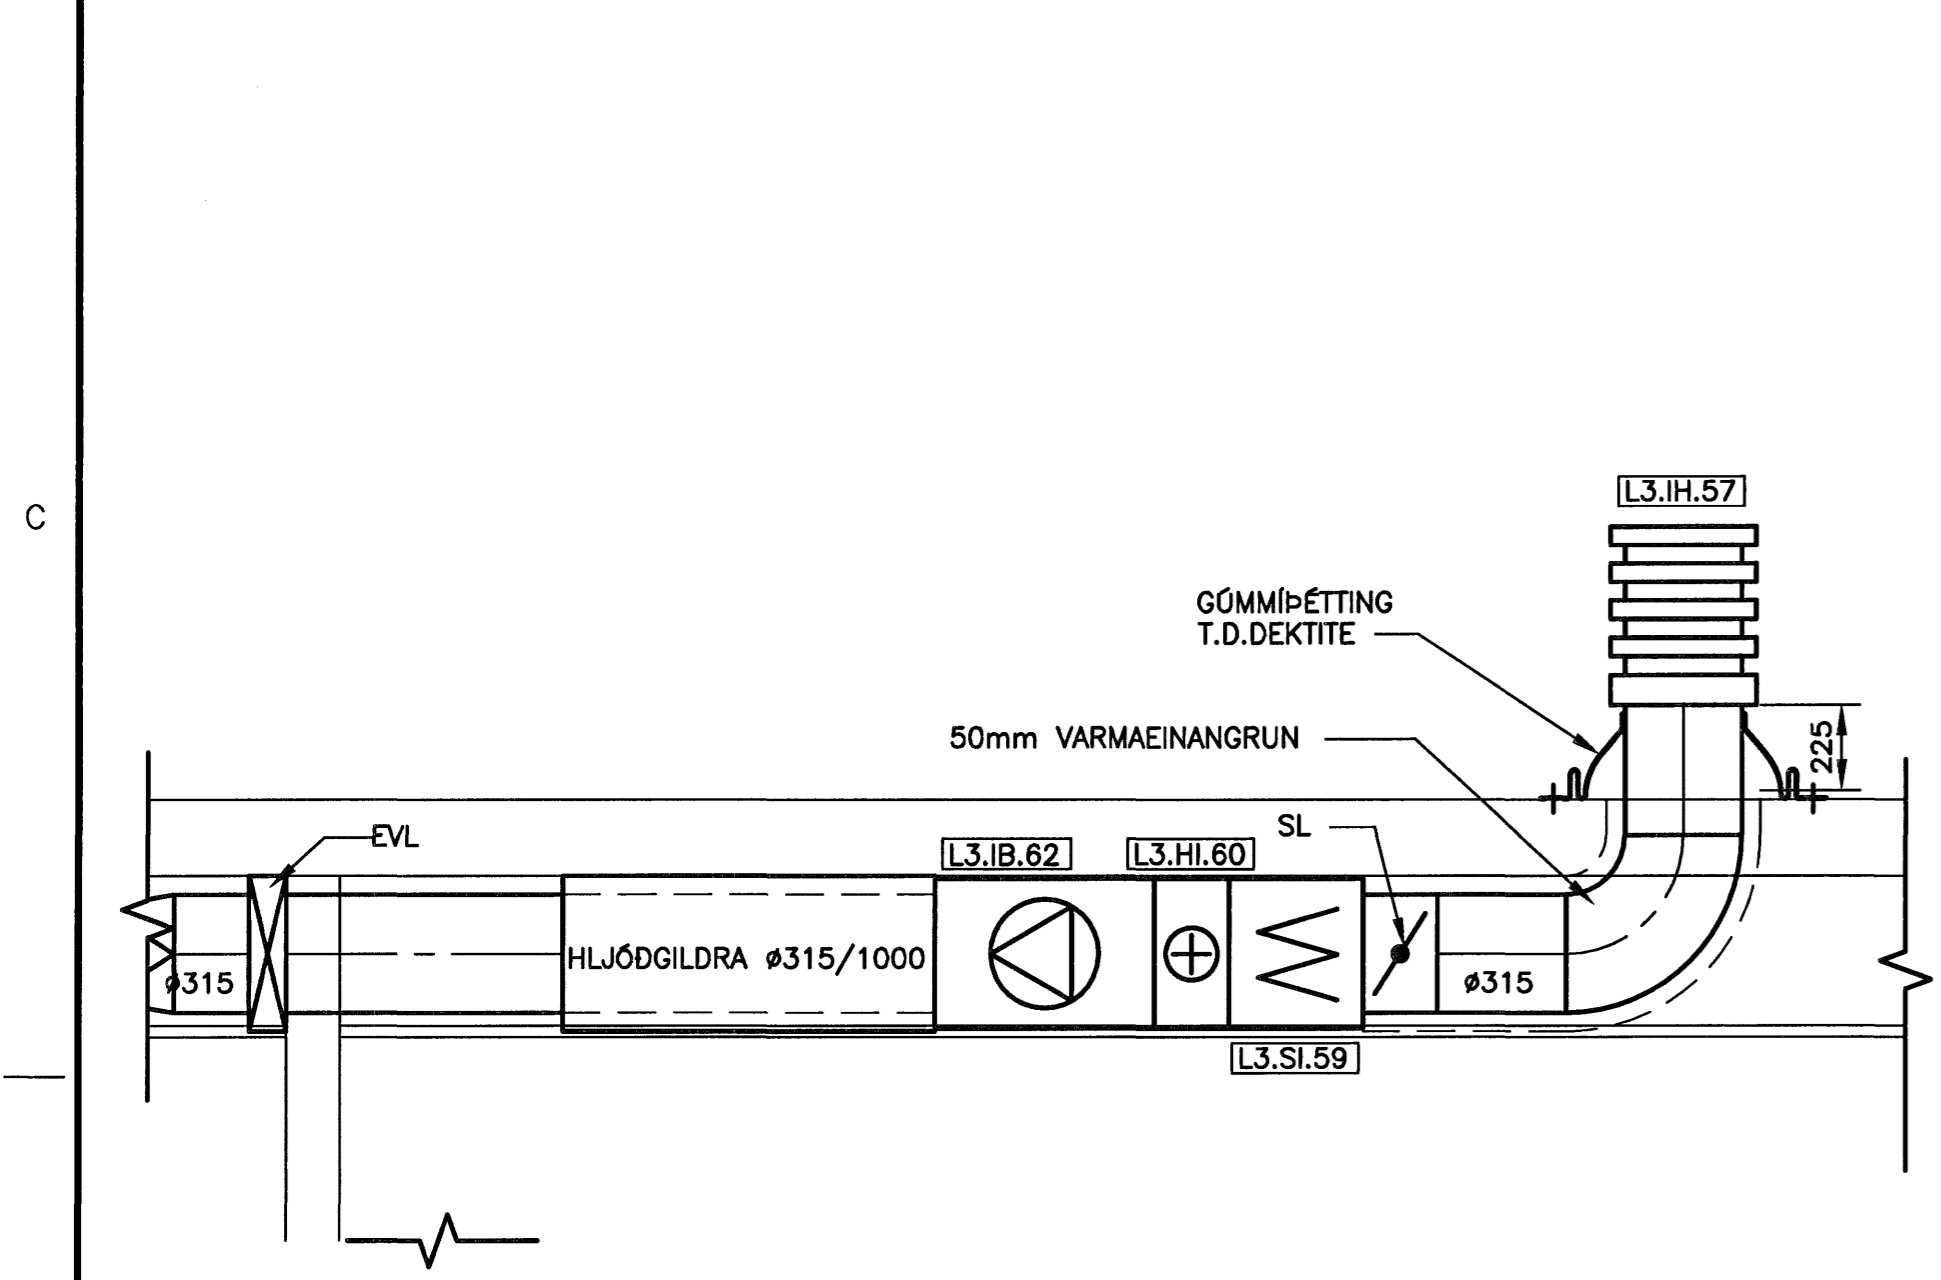


07 SNID
826/872 MKV. 2

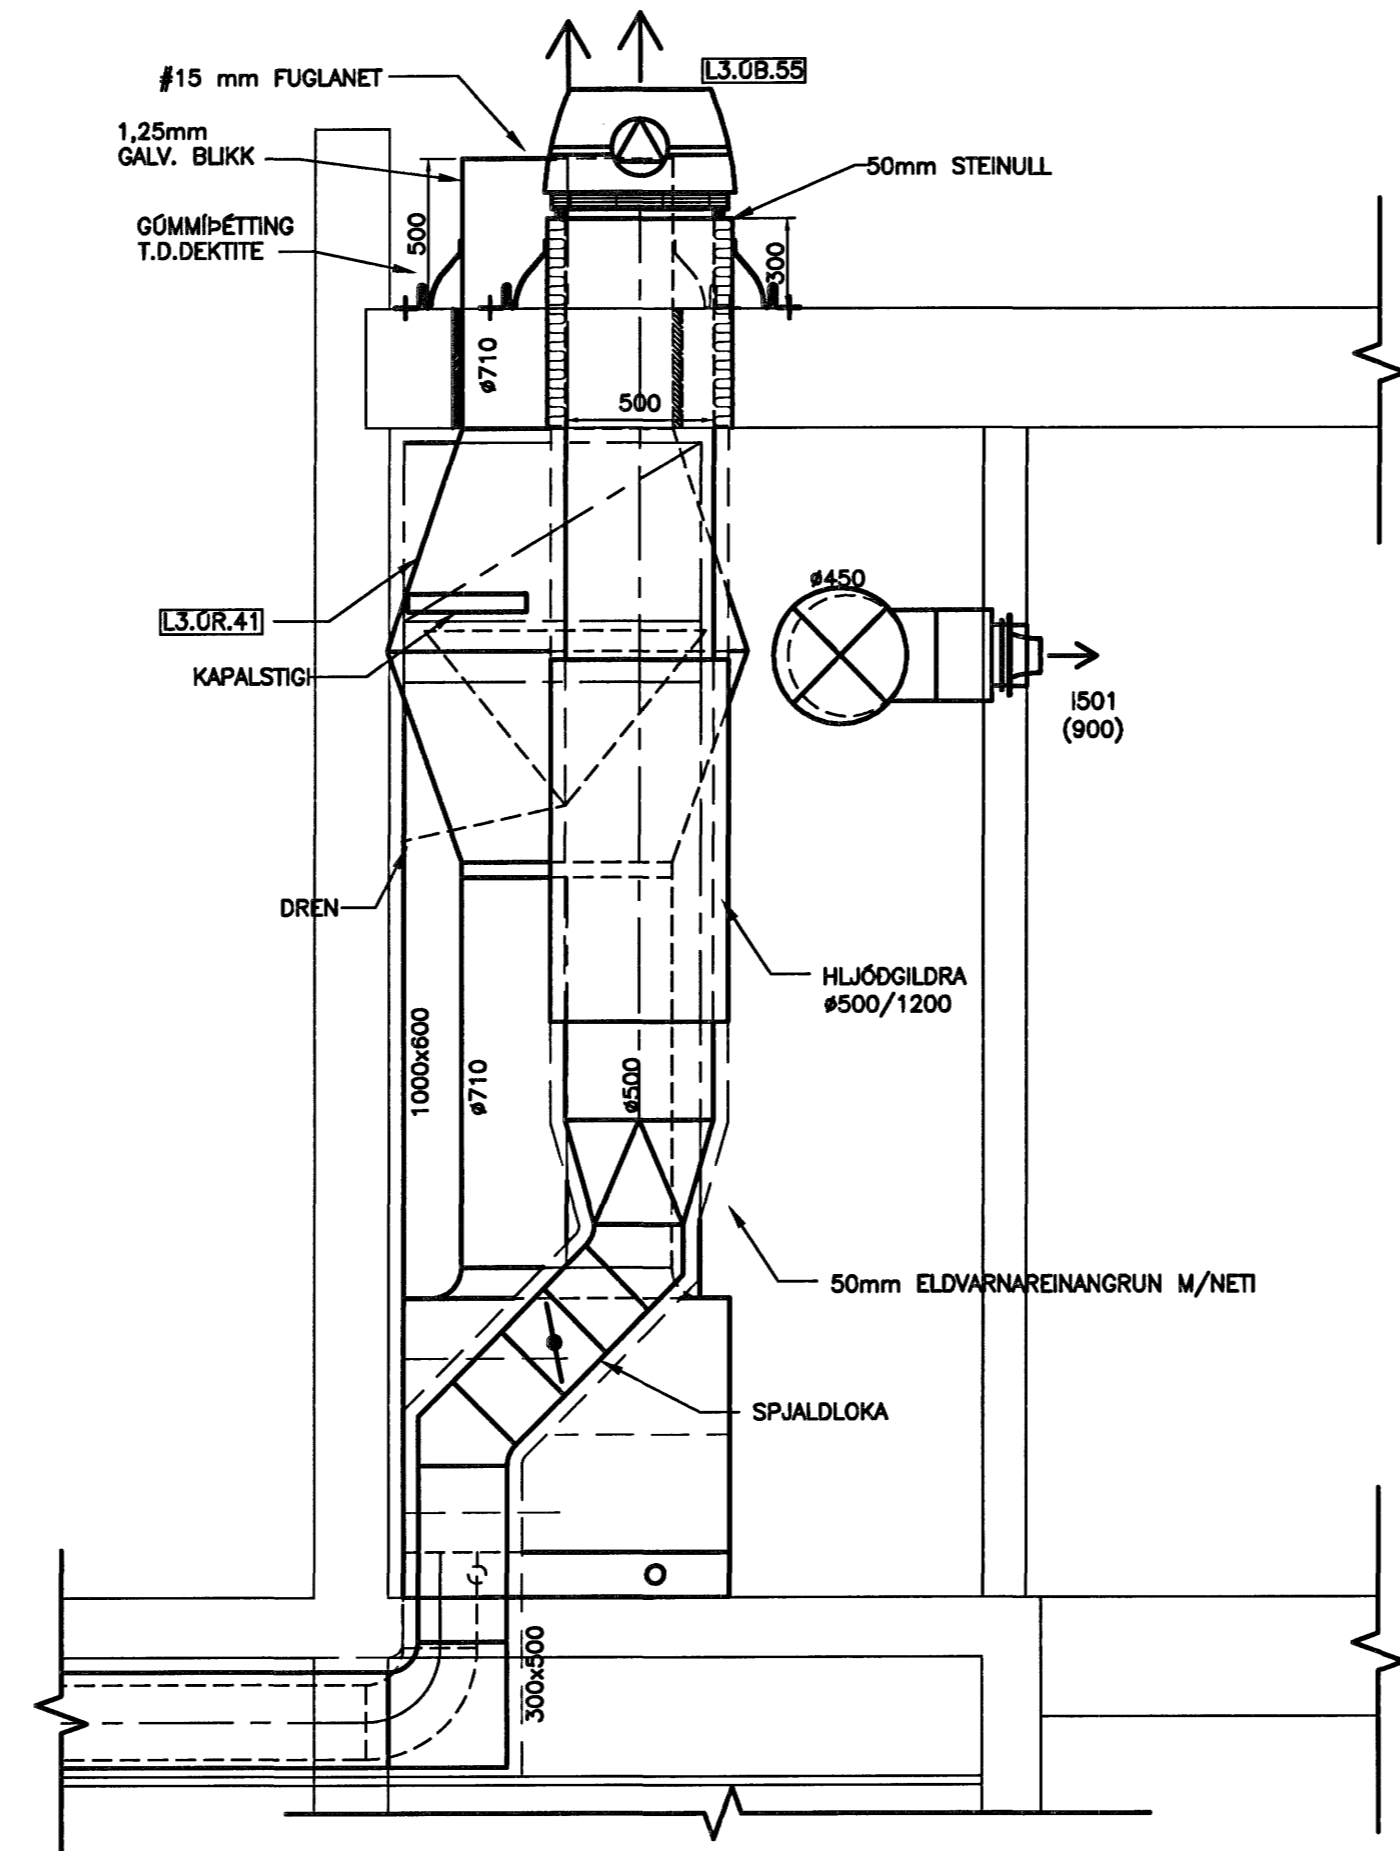

05 SNID
836/872 MKV. 2

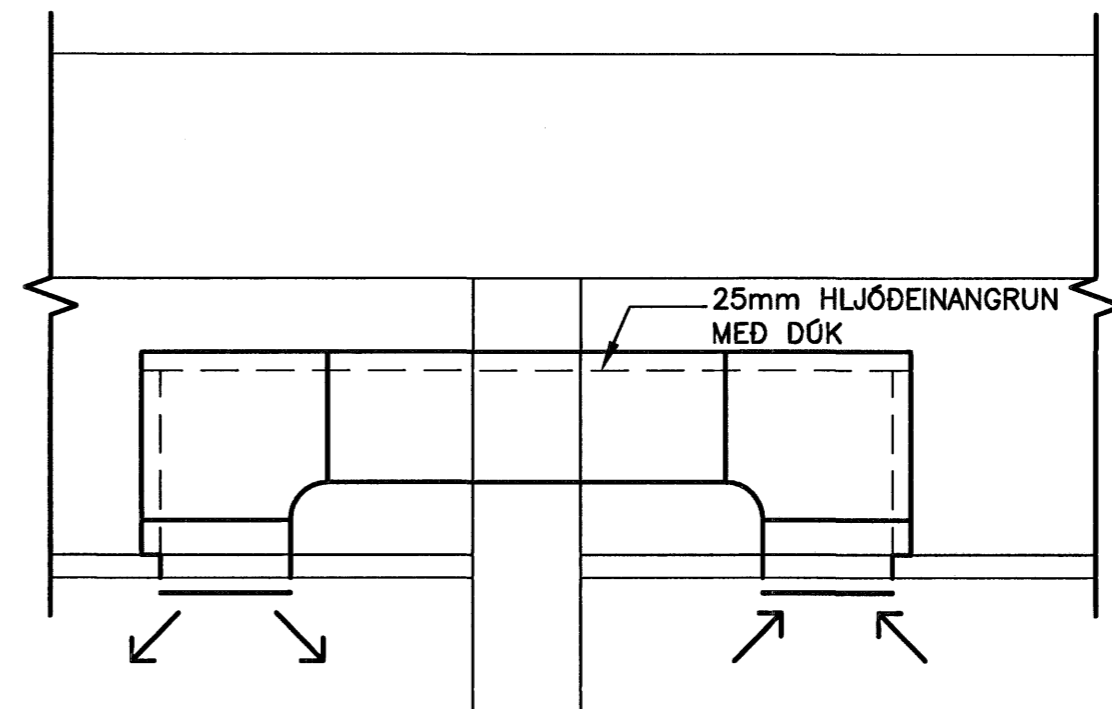


D01 YFIRSTRAMUR, ALMENNT
872 MKV. 3 STÆRDIR OG NÓMER, SJÁ GRUNNMYNDR

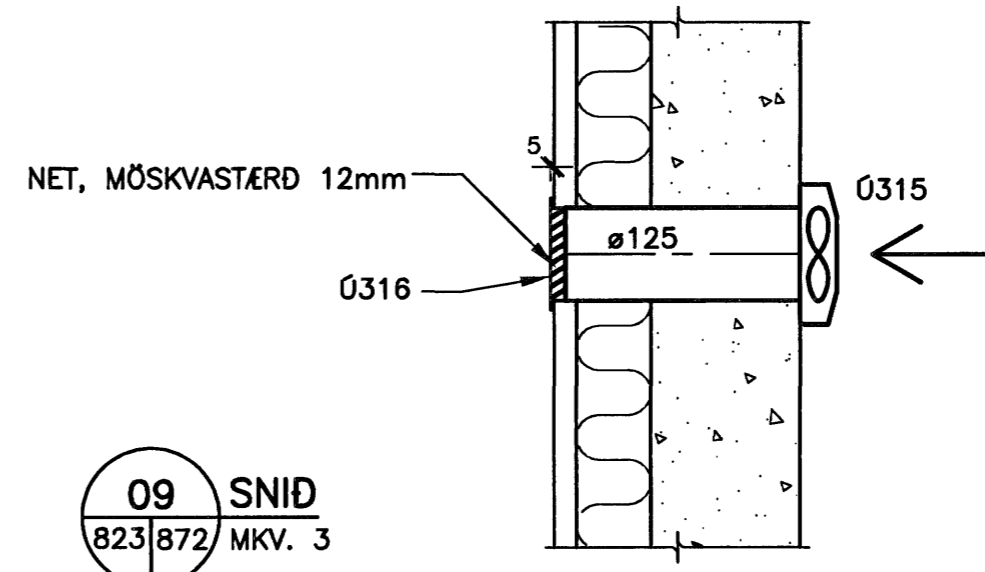




09 SNID
823/872 MKV. 3

ÓTGÁFUFRILL			
NÓMER:	DAGS:	SKÝRINGAR:	HANNAÐ:
B1	12.12.2006	BYGGINGARTEIKNING	BIO
DAGS. UNDIRSKRIFAR:		NAFN OG KT. SAMRÁÐINGARHÖNNUGAR:	
UNDIRSKRIF SAMRÁÐINGARHÖNNUGAR:		<i>[Signature]</i>	

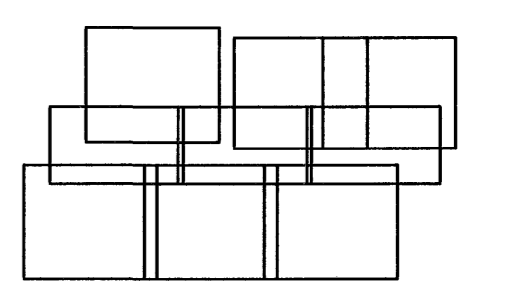

Samþykkt þann
10 AUG. 2007
Byggingulltrúinn í Hafnarfirði
F.h. Sigurbjartur Halldórsson

ALMENNAR SKÝRINGAR SJÁ TEIKN. NR. L2-801

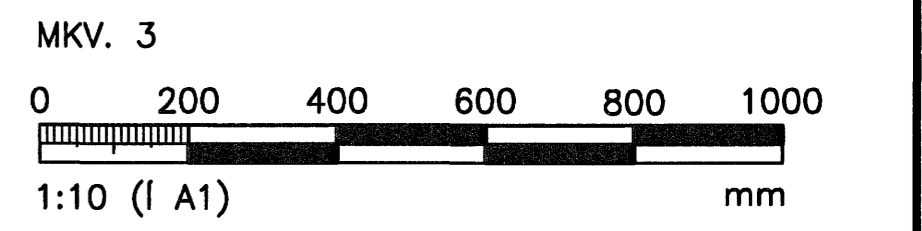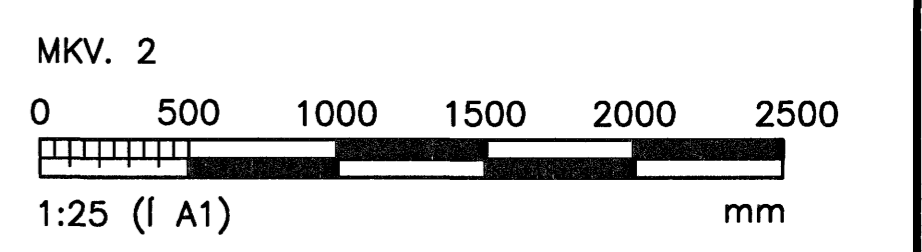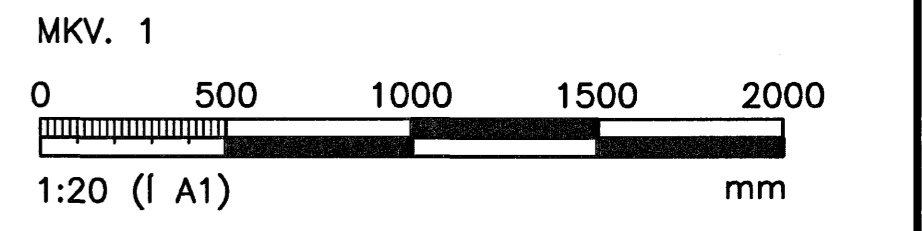

ÖLL AFNOT OG AFRITUN TEIKNINGAR, AD HLUTA EDA HEILD, ER HÁÐ SKRIFLEGU LEYFI HÖFNUNDA.

HÖNNUN

GRENSÁSVEGI 1 108 REYKJAVÍK SIMI: 510 4000 FAX: 510 4001
VEFFANG: www.honnun.is NETFANG: honnun@honnun.is

HEITI VERKS:
HRAUNVALLASKÓLI 2. ÁF.
DREKAVELLIR 9, HAFNARFIRÐI

HEITI TEIKNINGAR:
LOFTRÆSIKERFI:
SNID

MÆLT:	TEIKNAR:	DHS	GEYMSLUNÓMER:	VNR:
HANNAÐ:	YFIRFAR:	MKV:	1:10, 1:20, 1:25	3.151.218
DAGS. UNDIRSKRIFAR:	NAFN OG KT. HÖNNUGAR:	NR. TEIKNINGAR:		
10. Jan. 2007	HÖNNUN hf	L2-872		
UNDIRSKRIF HÖNNUGAR:	ÓTGÁFA:	B1		