



01 SNID  
841/871 MKV. 1


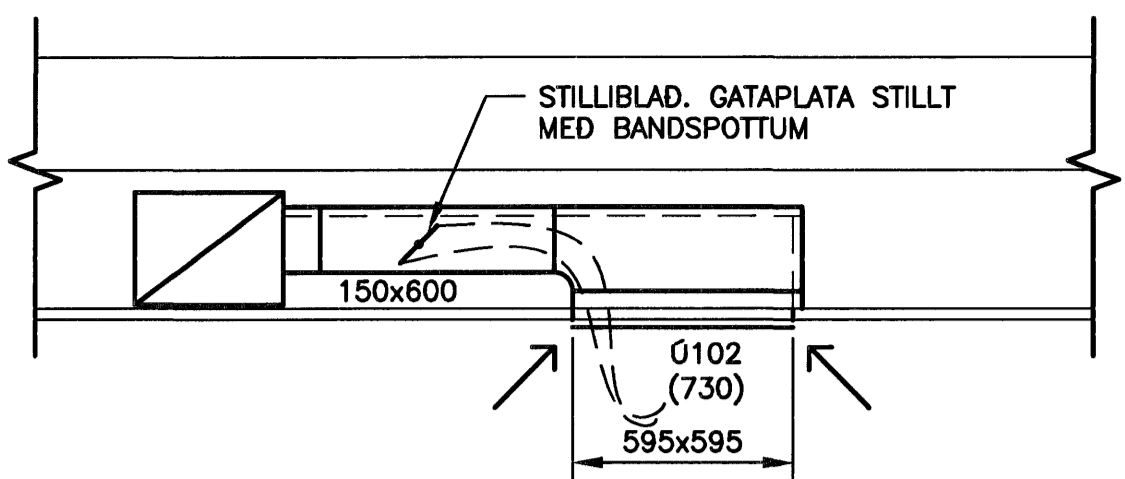


02 SNID  
841/871 MKV. 1

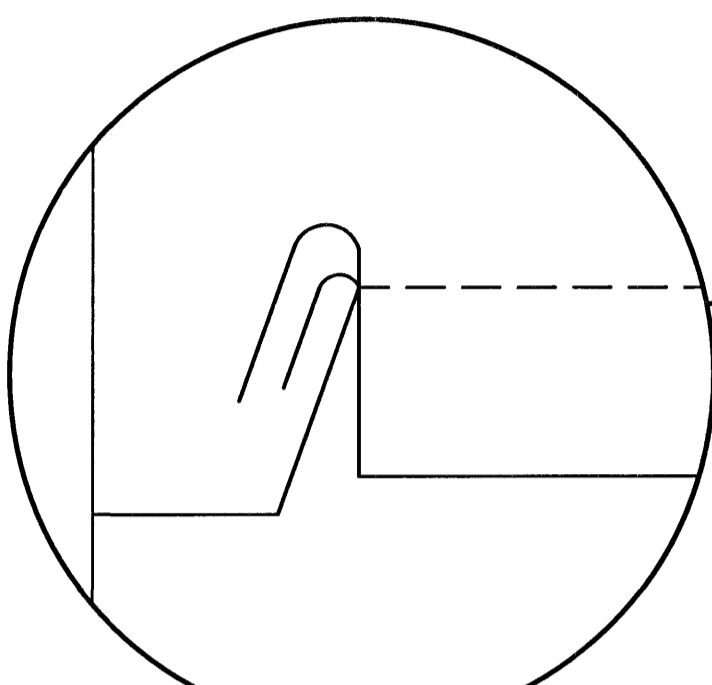


D02 ELDHÓSHÁFUR, SAMSETNING  
871/871

06 SNID  
826/871 MKV. 1

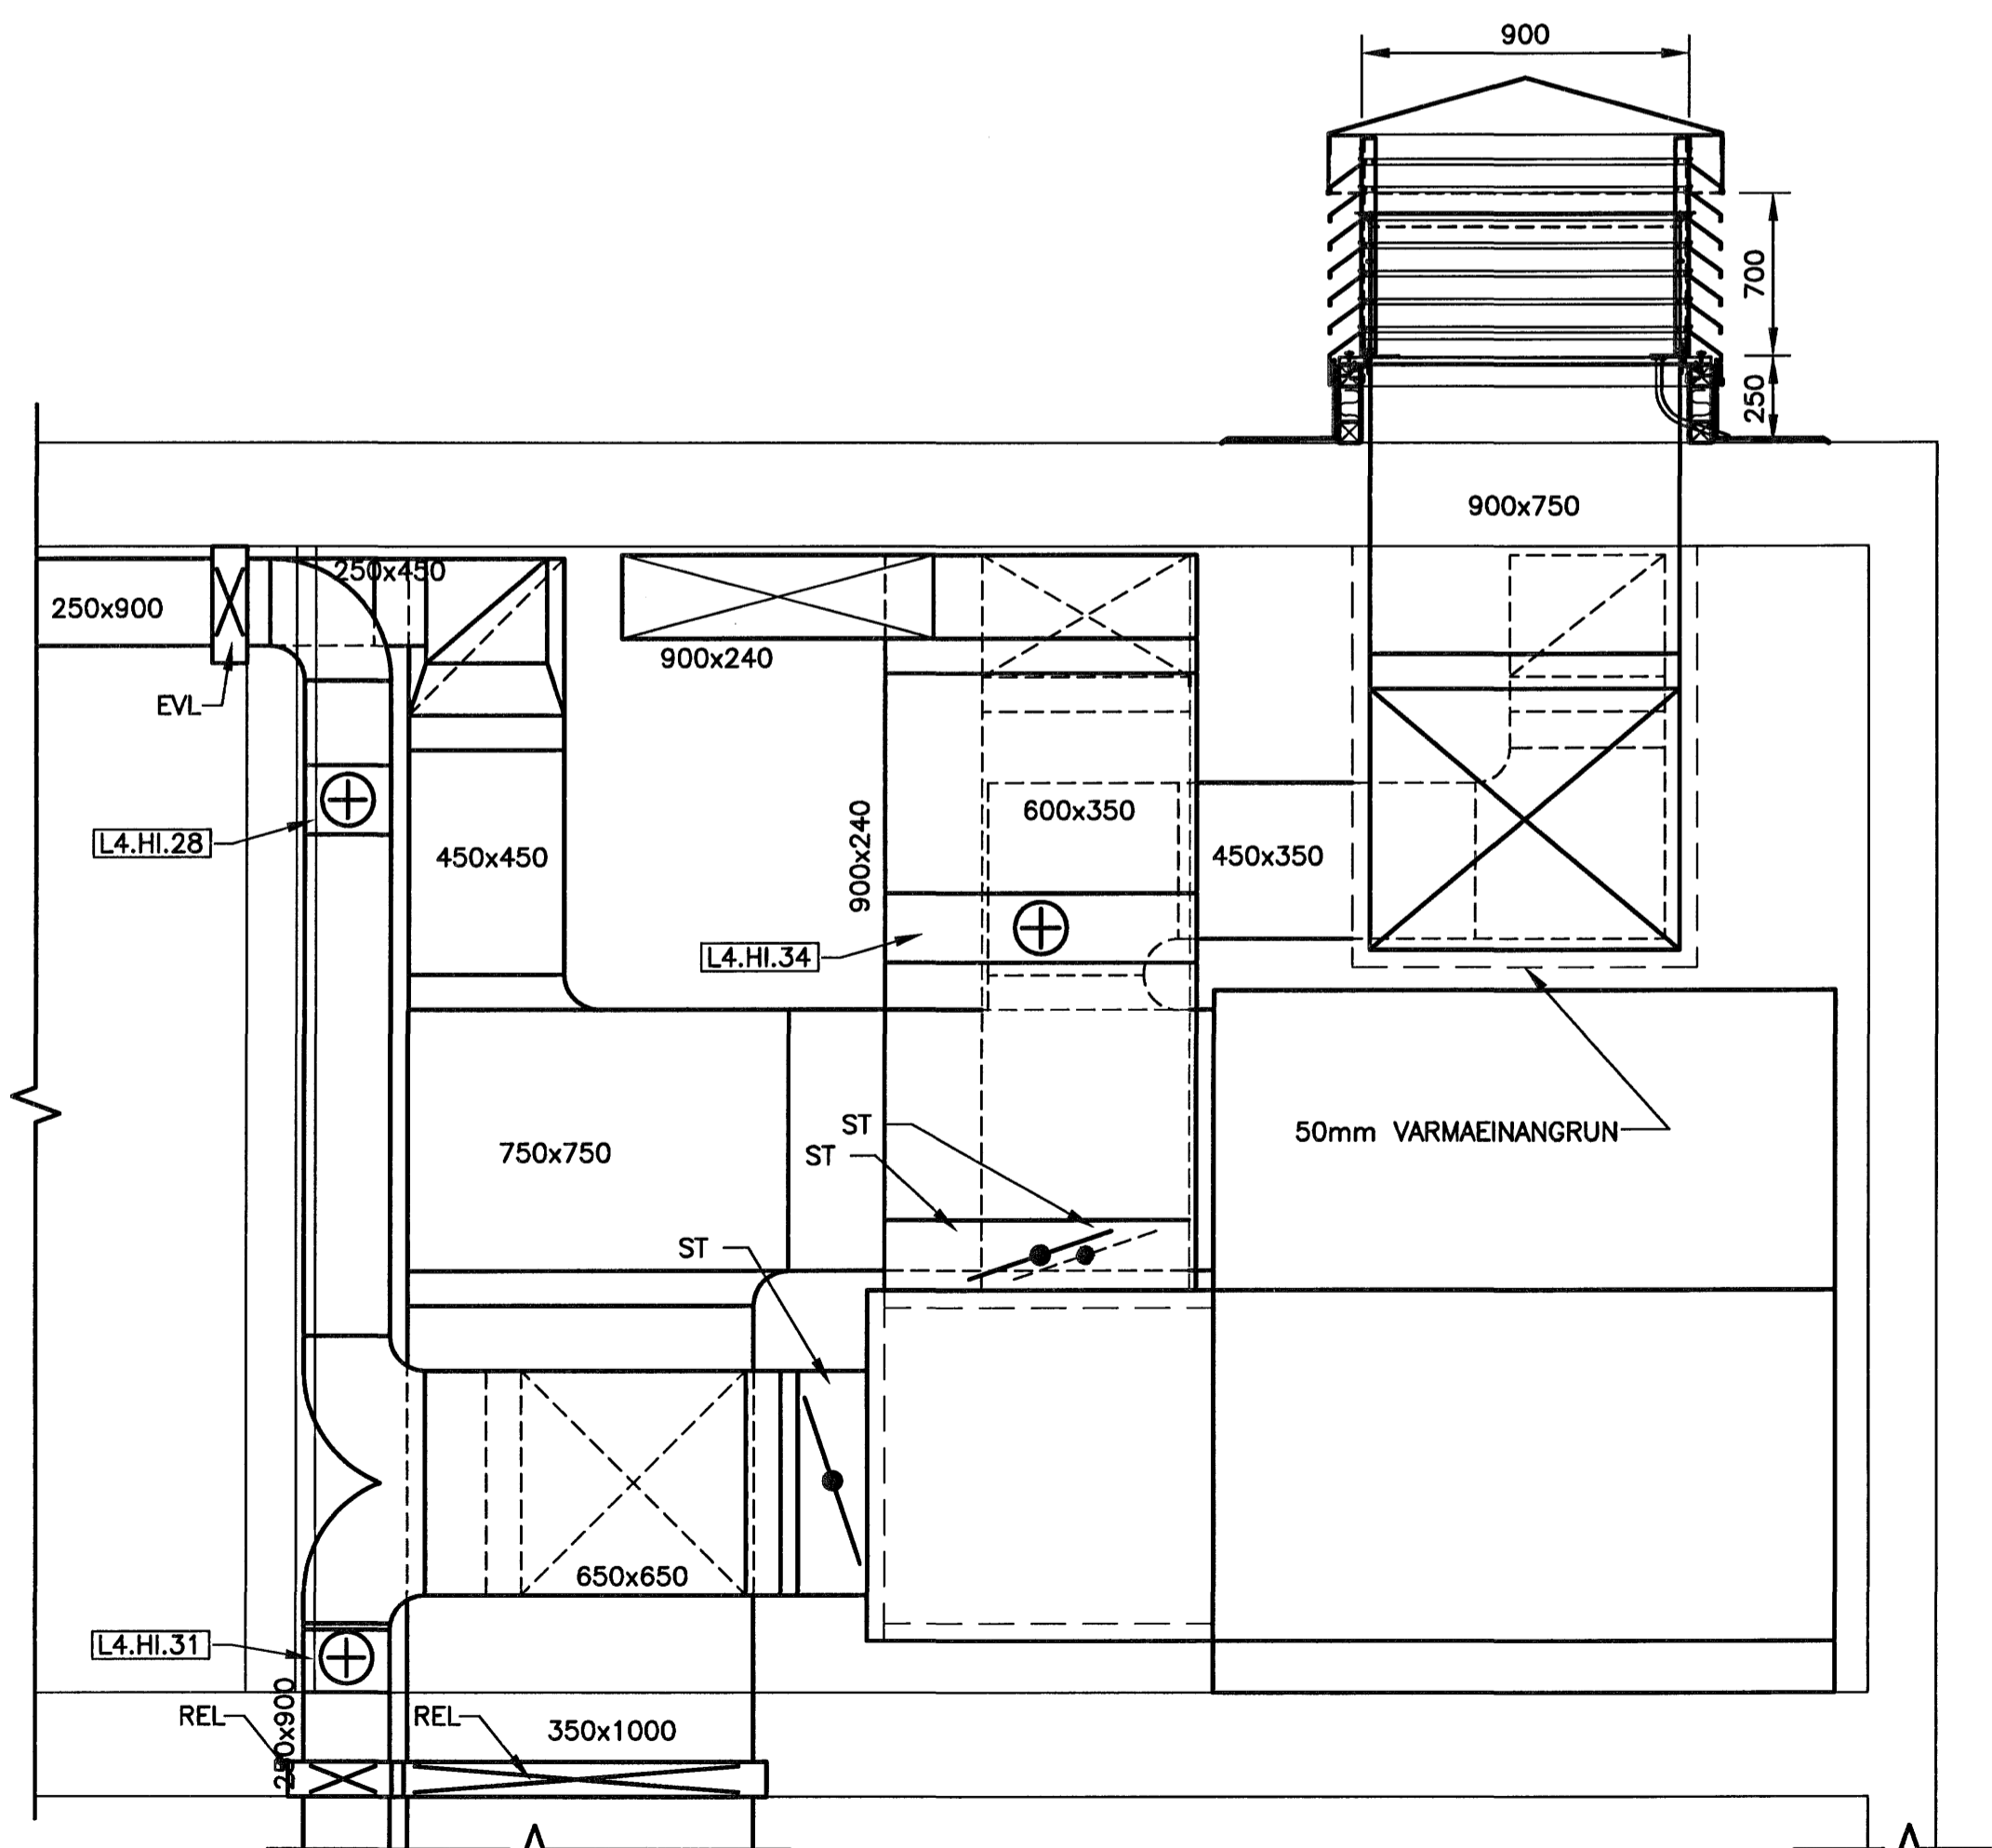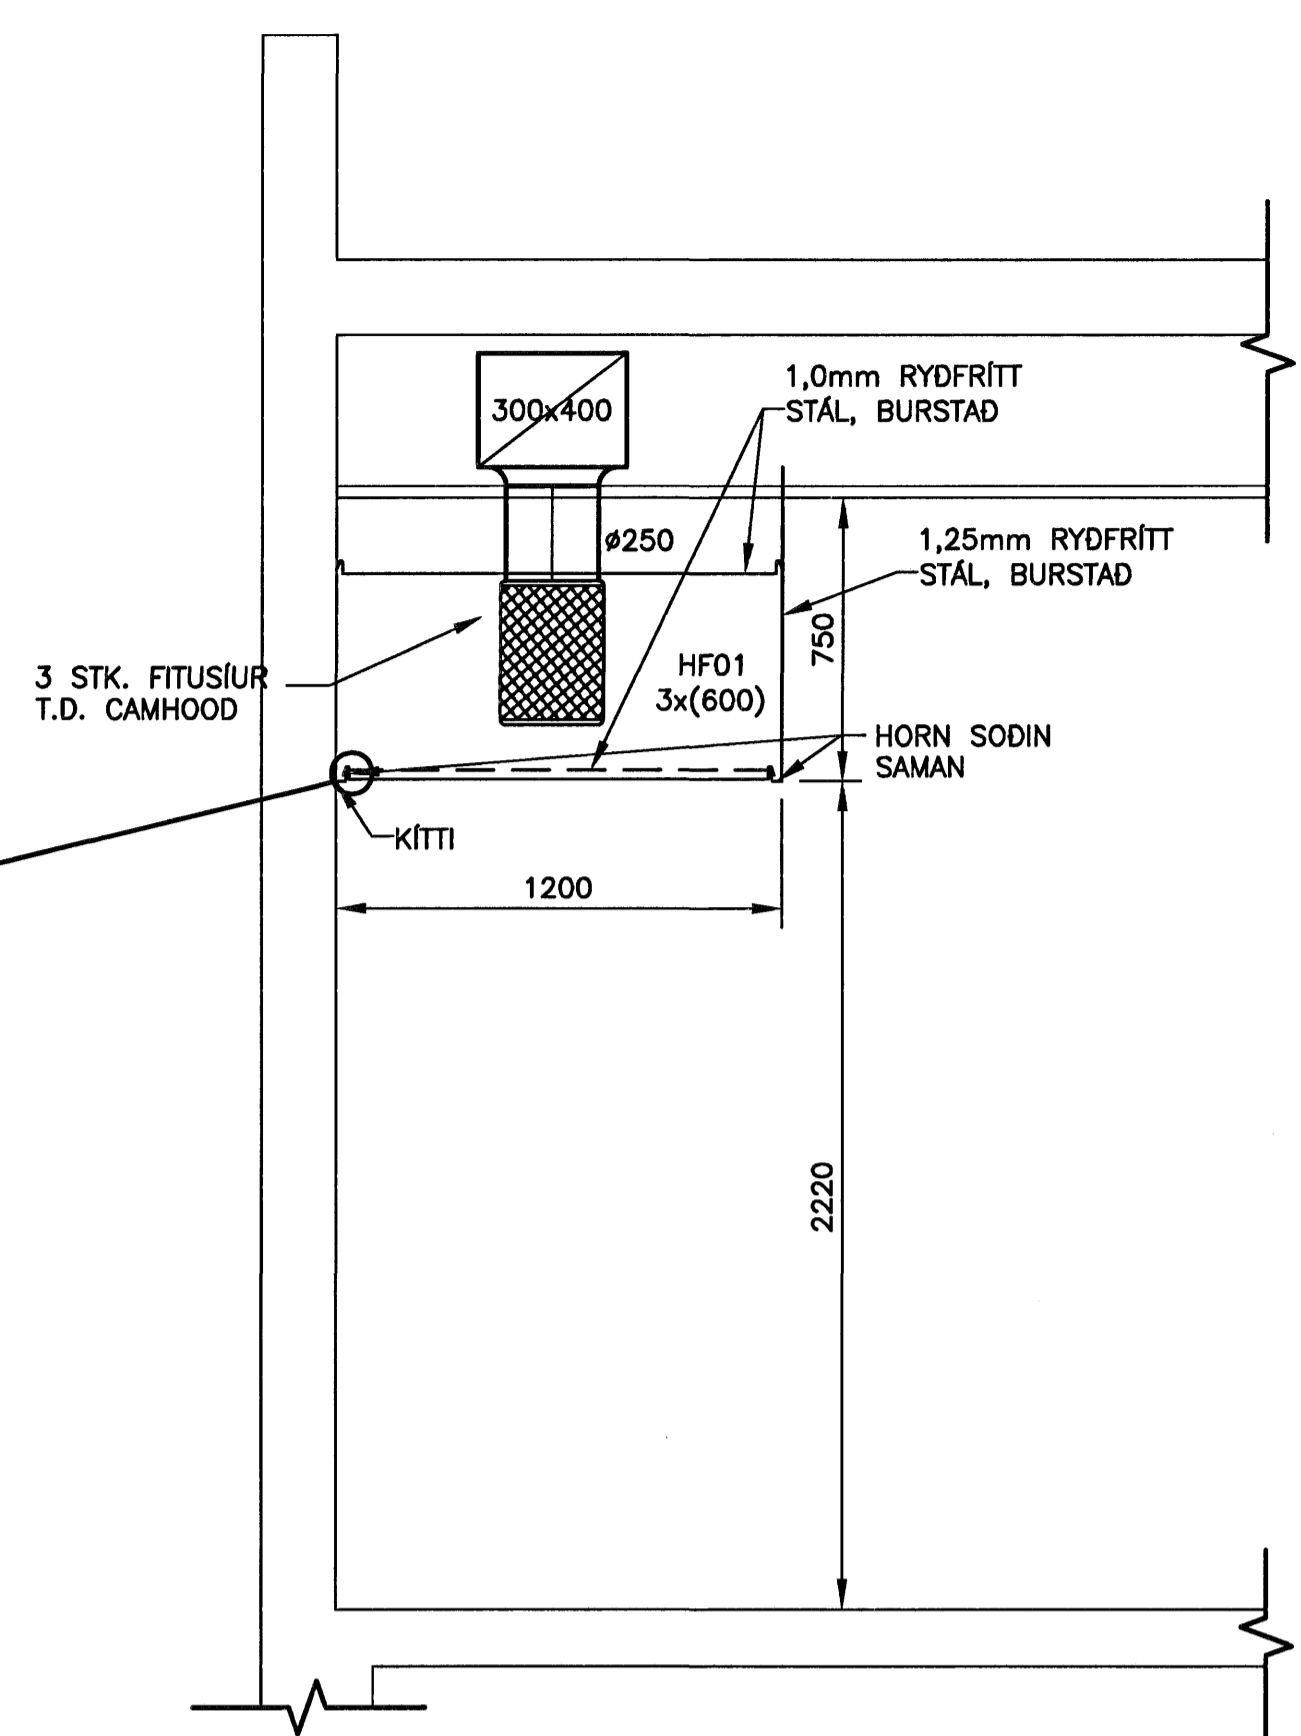


03 SNID  
844/871 MKV. 1

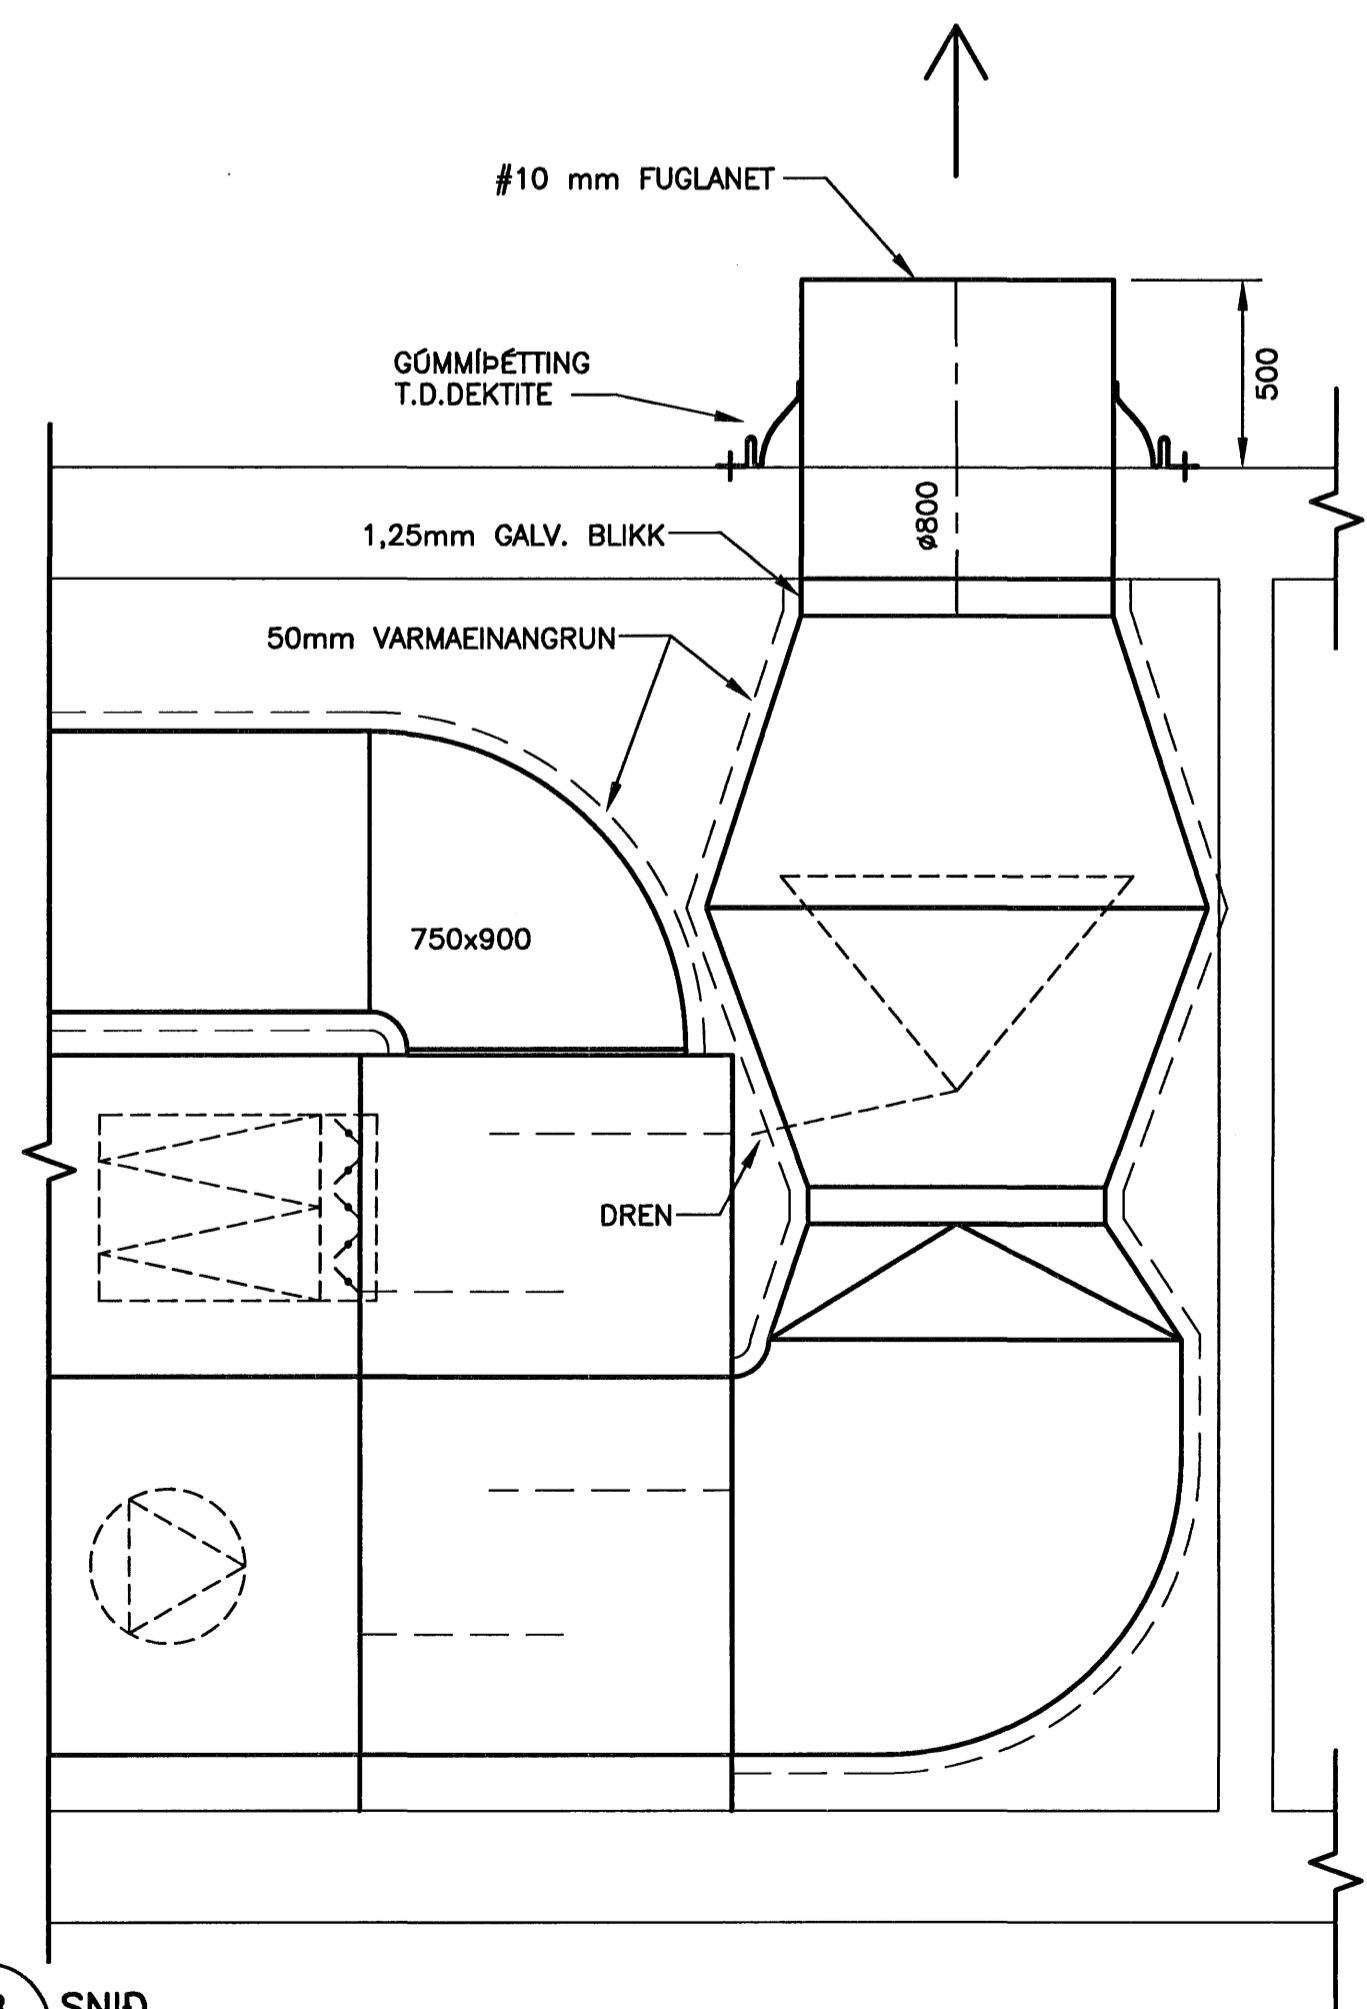

08 SNID  
844/871 MKV. 1


| ÚTGÁFUERILL |            |                   |         |
|-------------|------------|-------------------|---------|
| NÚMÉR:      | DAGS:      | SKYRINGAR:        | HANNAÐ: |
| B1          | 12.12.2006 | BYGGINGARTEIKNING | BIO     |
|             |            |                   |         |
|             |            |                   |         |
|             |            |                   |         |

DAGS. UNDRISKRIFAR: NAFN OG KT. SAMRÁÐINGARHÖNNUNAR:  
UNDRISKRIFT SAMRÁÐINGARHÖNNUNAR: *[Signature]*

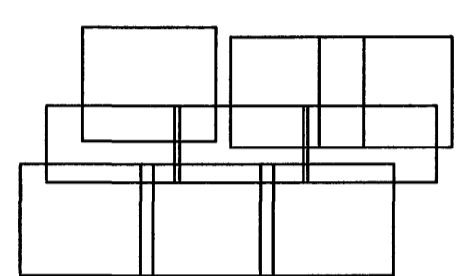

Samþykkt þann  
10 AUG. 2007  
Byggingulfrúinn í Hafnarfirði  
F.h. Sigurbjartur Halldórsson

ALMENNAR SKÝRINGAR SJÁ TEIKN. NR. L2-801

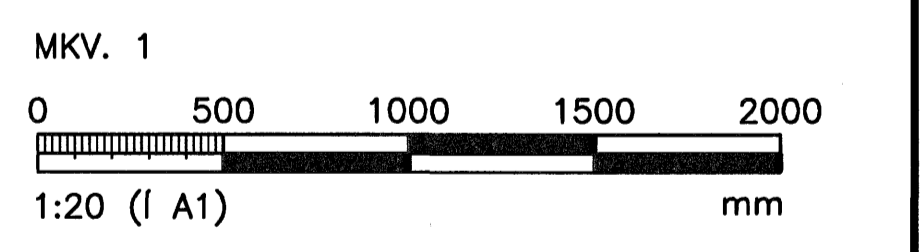

ÖLL AFNOT OG AFRITUN TEIKNINGAR, AD HLUTA EDA HEILD, ER HAD SKRIFLEGU LEYFI HÖFNUNAR.

**HÖNNUN**  
GRENSÁSVEGI 1 108 REYKJAVÍK SÍMI: 510 4000 FAX: 510 4001  
VEFFANG: www.honnun.is NETFANG: honnun@honnun.is

HEITI VERKS:  
**HRAUNVALLASKÓLI 2. ÁF.**  
DREKAVELLIR 9, HAFNARFIRÐI

HEITI TEIKNINGAR:  
LOFTRÁSÍKERFI:  
SNID

|                       |                       |               |                 |
|-----------------------|-----------------------|---------------|-----------------|
| MÆLI:                 | TEIKNAR:              | DEYMSLUNUMÉR: | VNR:            |
| HANNAÐ:               | VEFFANG:              | MKV:          | NR. TEIKNINGAR: |
| DAGS. UNDRISKRIFAR:   | NAFN OG KT. HÖNNUNAR: |               |                 |
| 10. Jan. 2007         | HÖNNUN hf             | 430572-0169   | <b>L2-871</b>   |
| UNDRISKRIFT HÖNNUNAR: | ÚTGÁFA:               |               | <b>B1</b>       |