
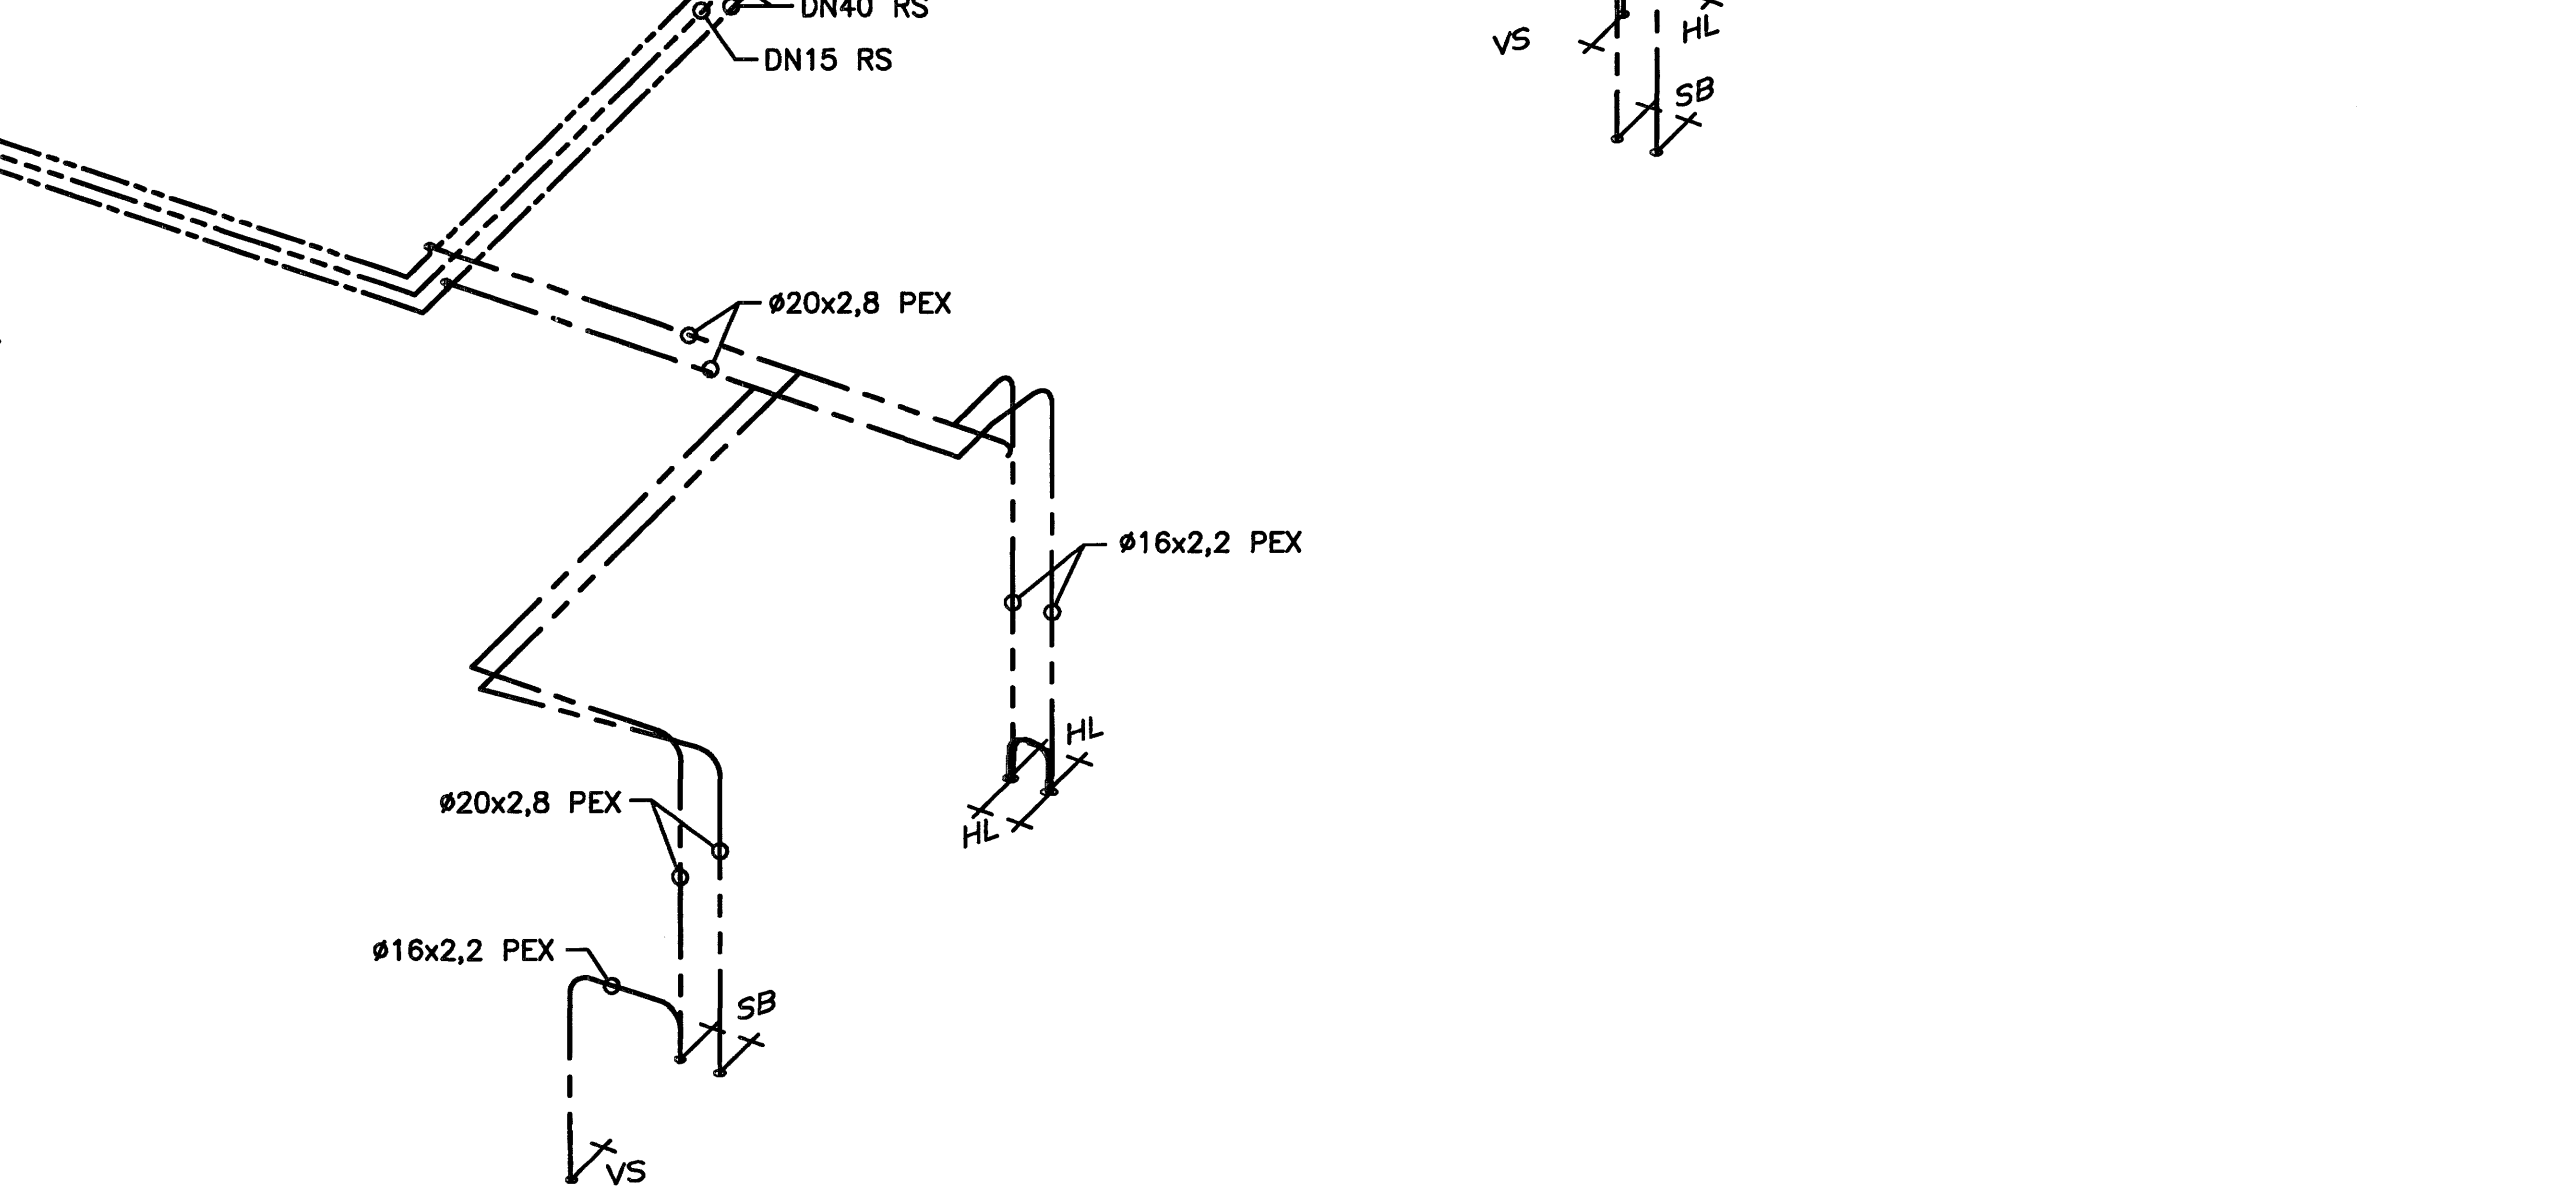
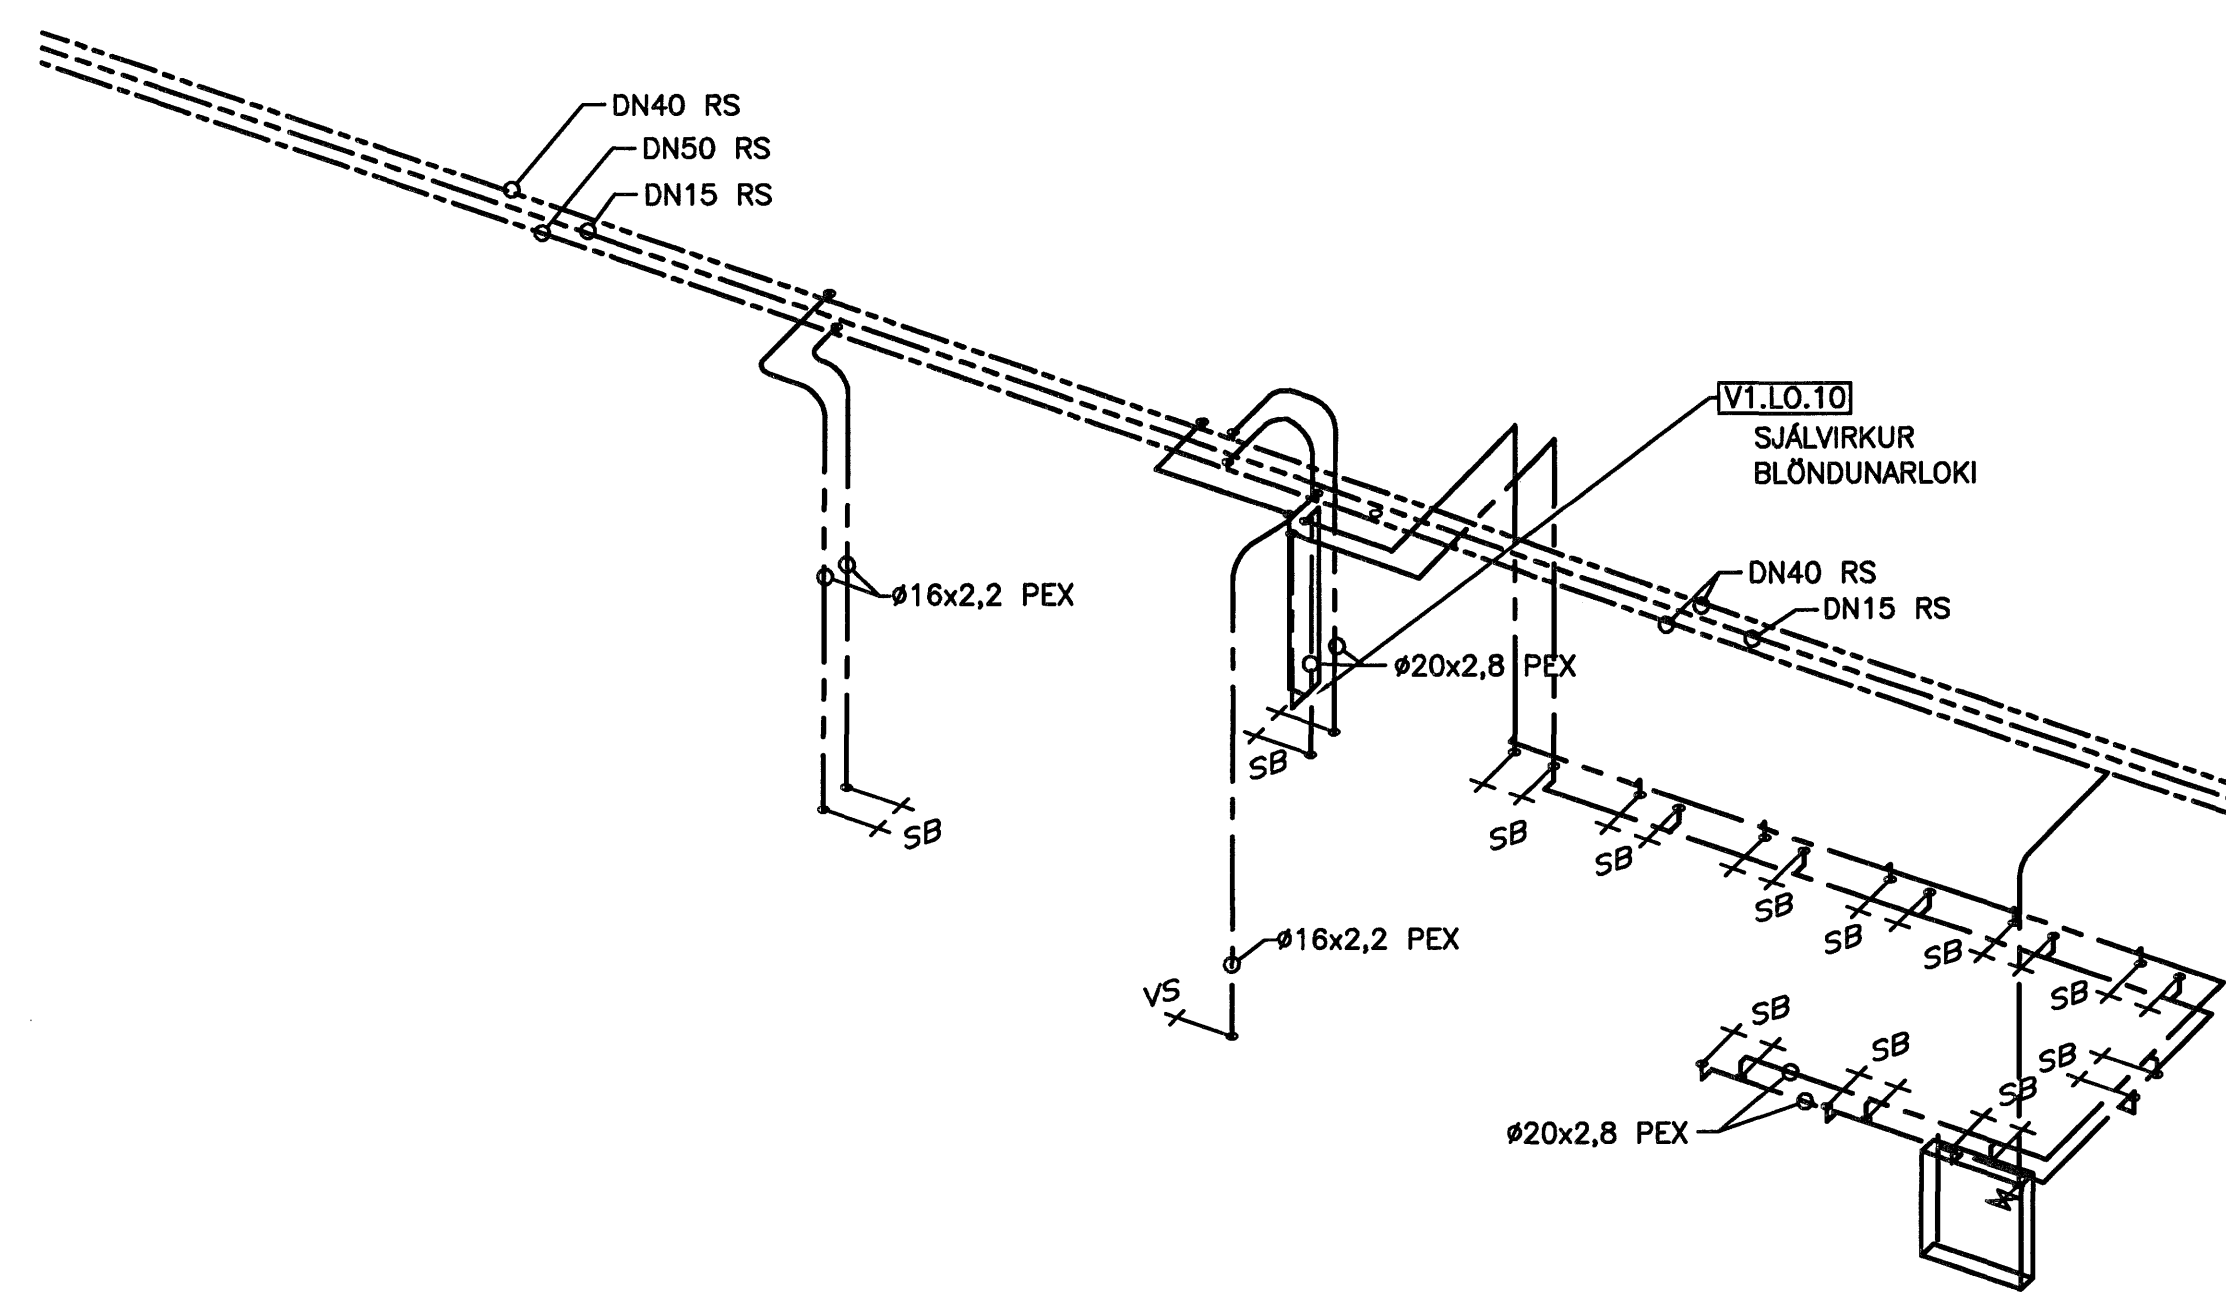
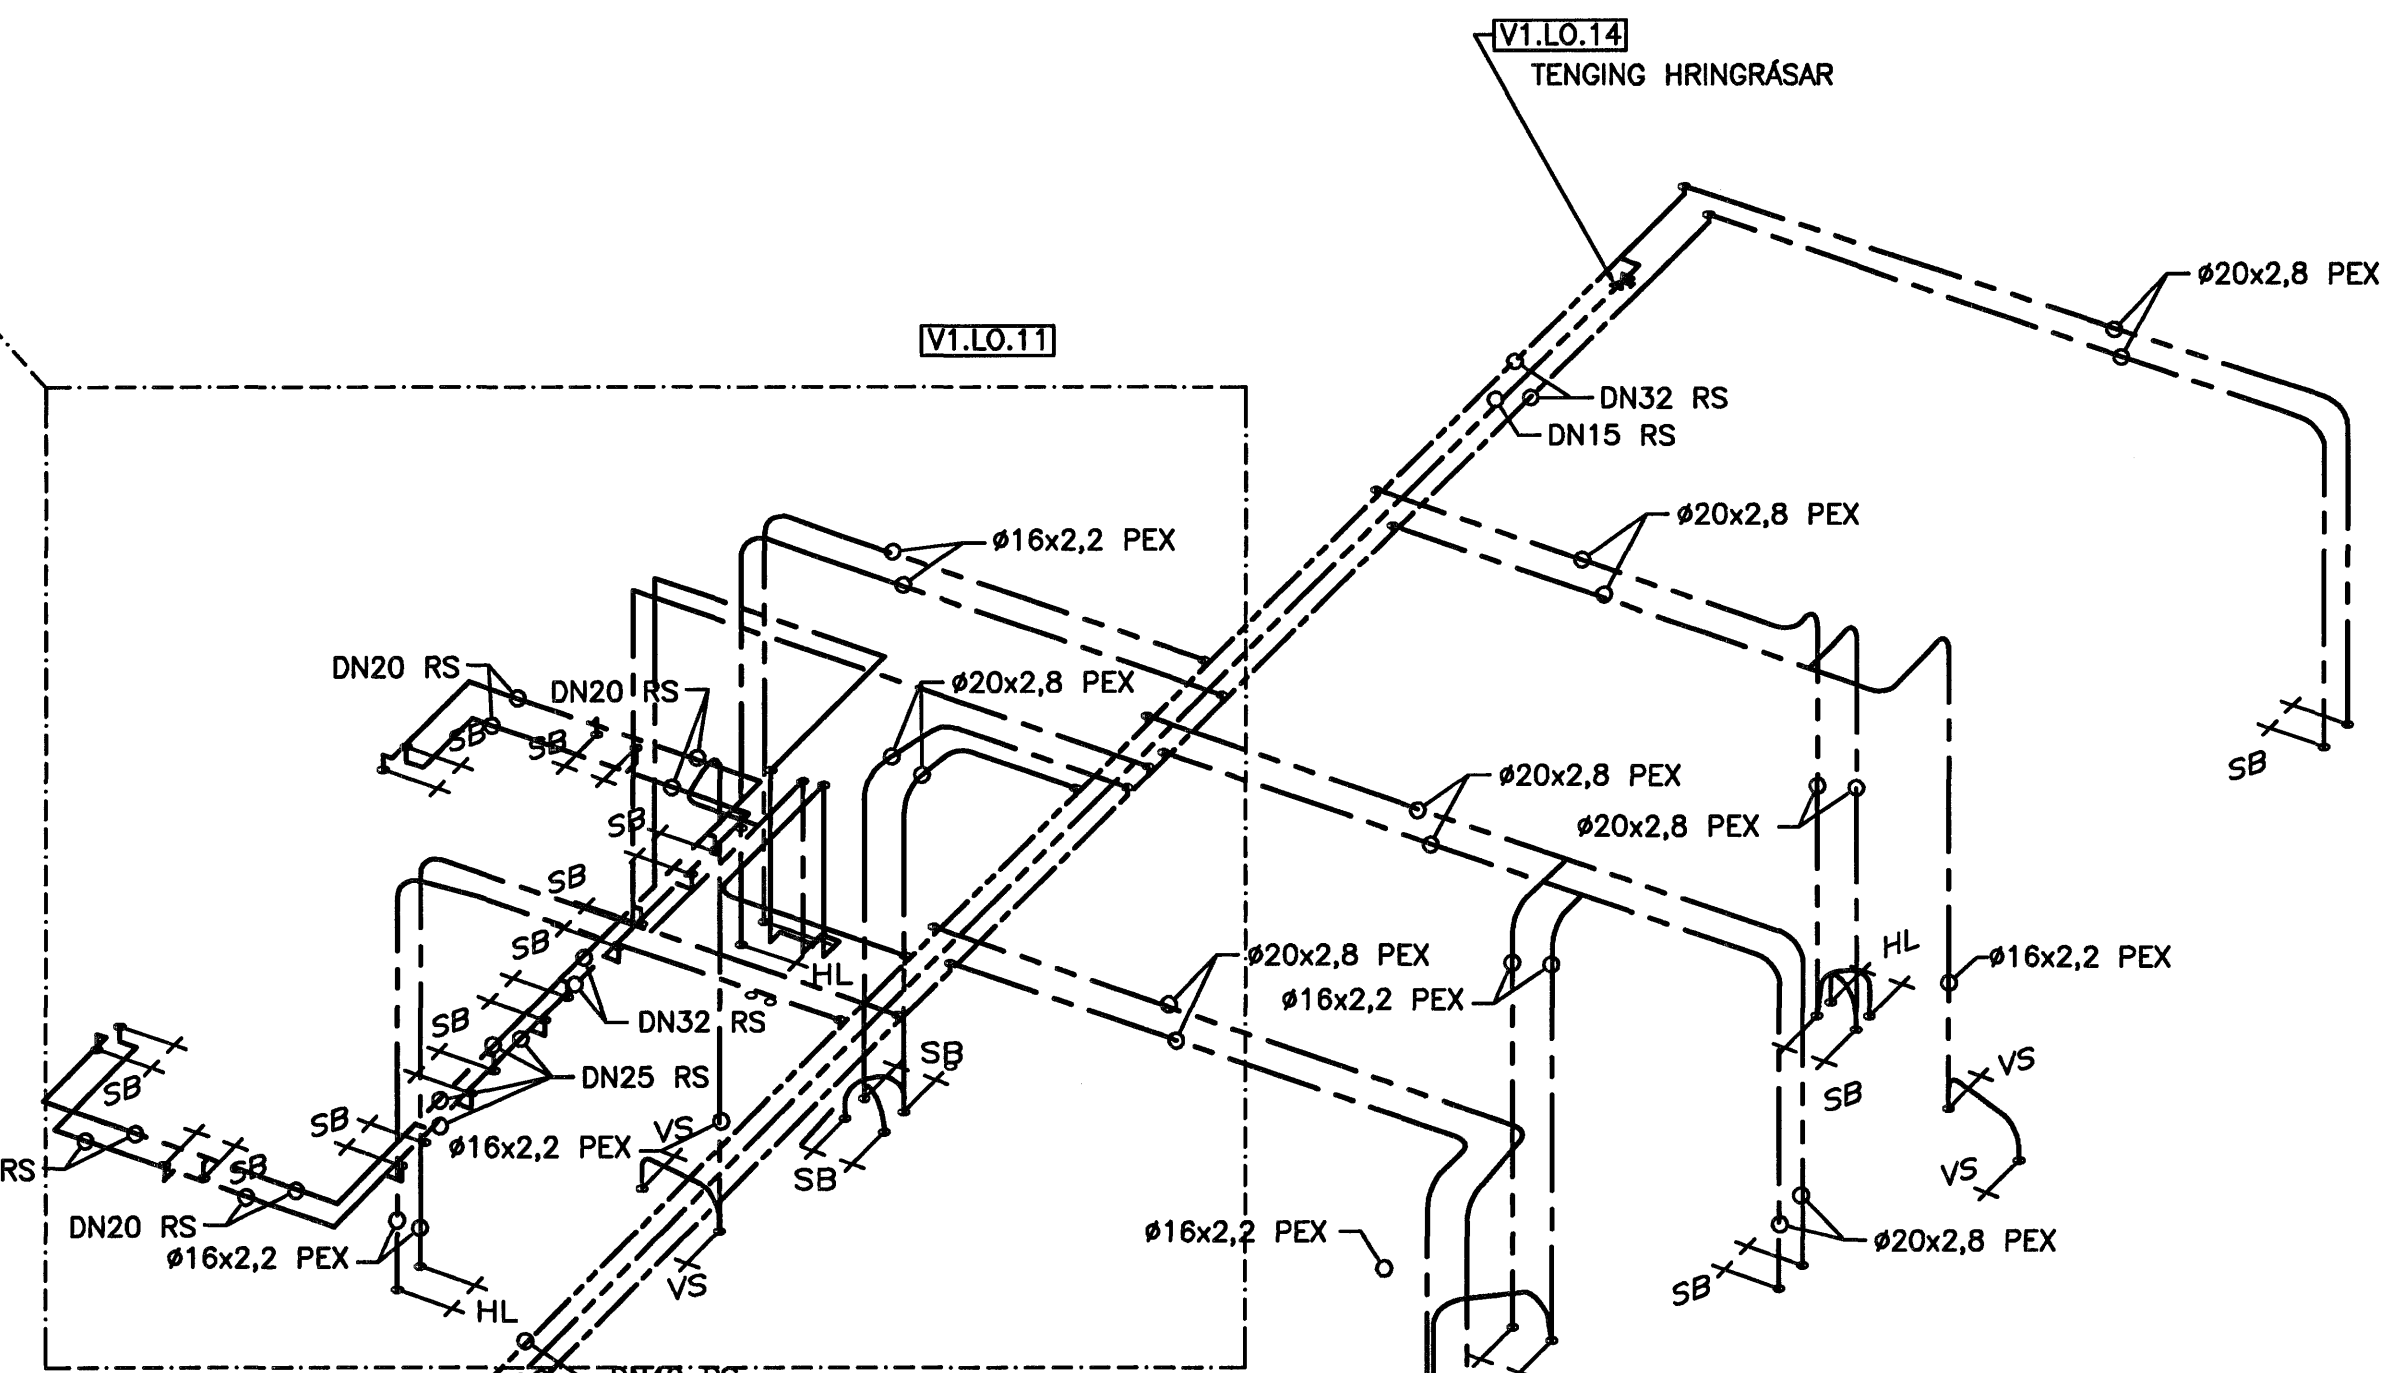
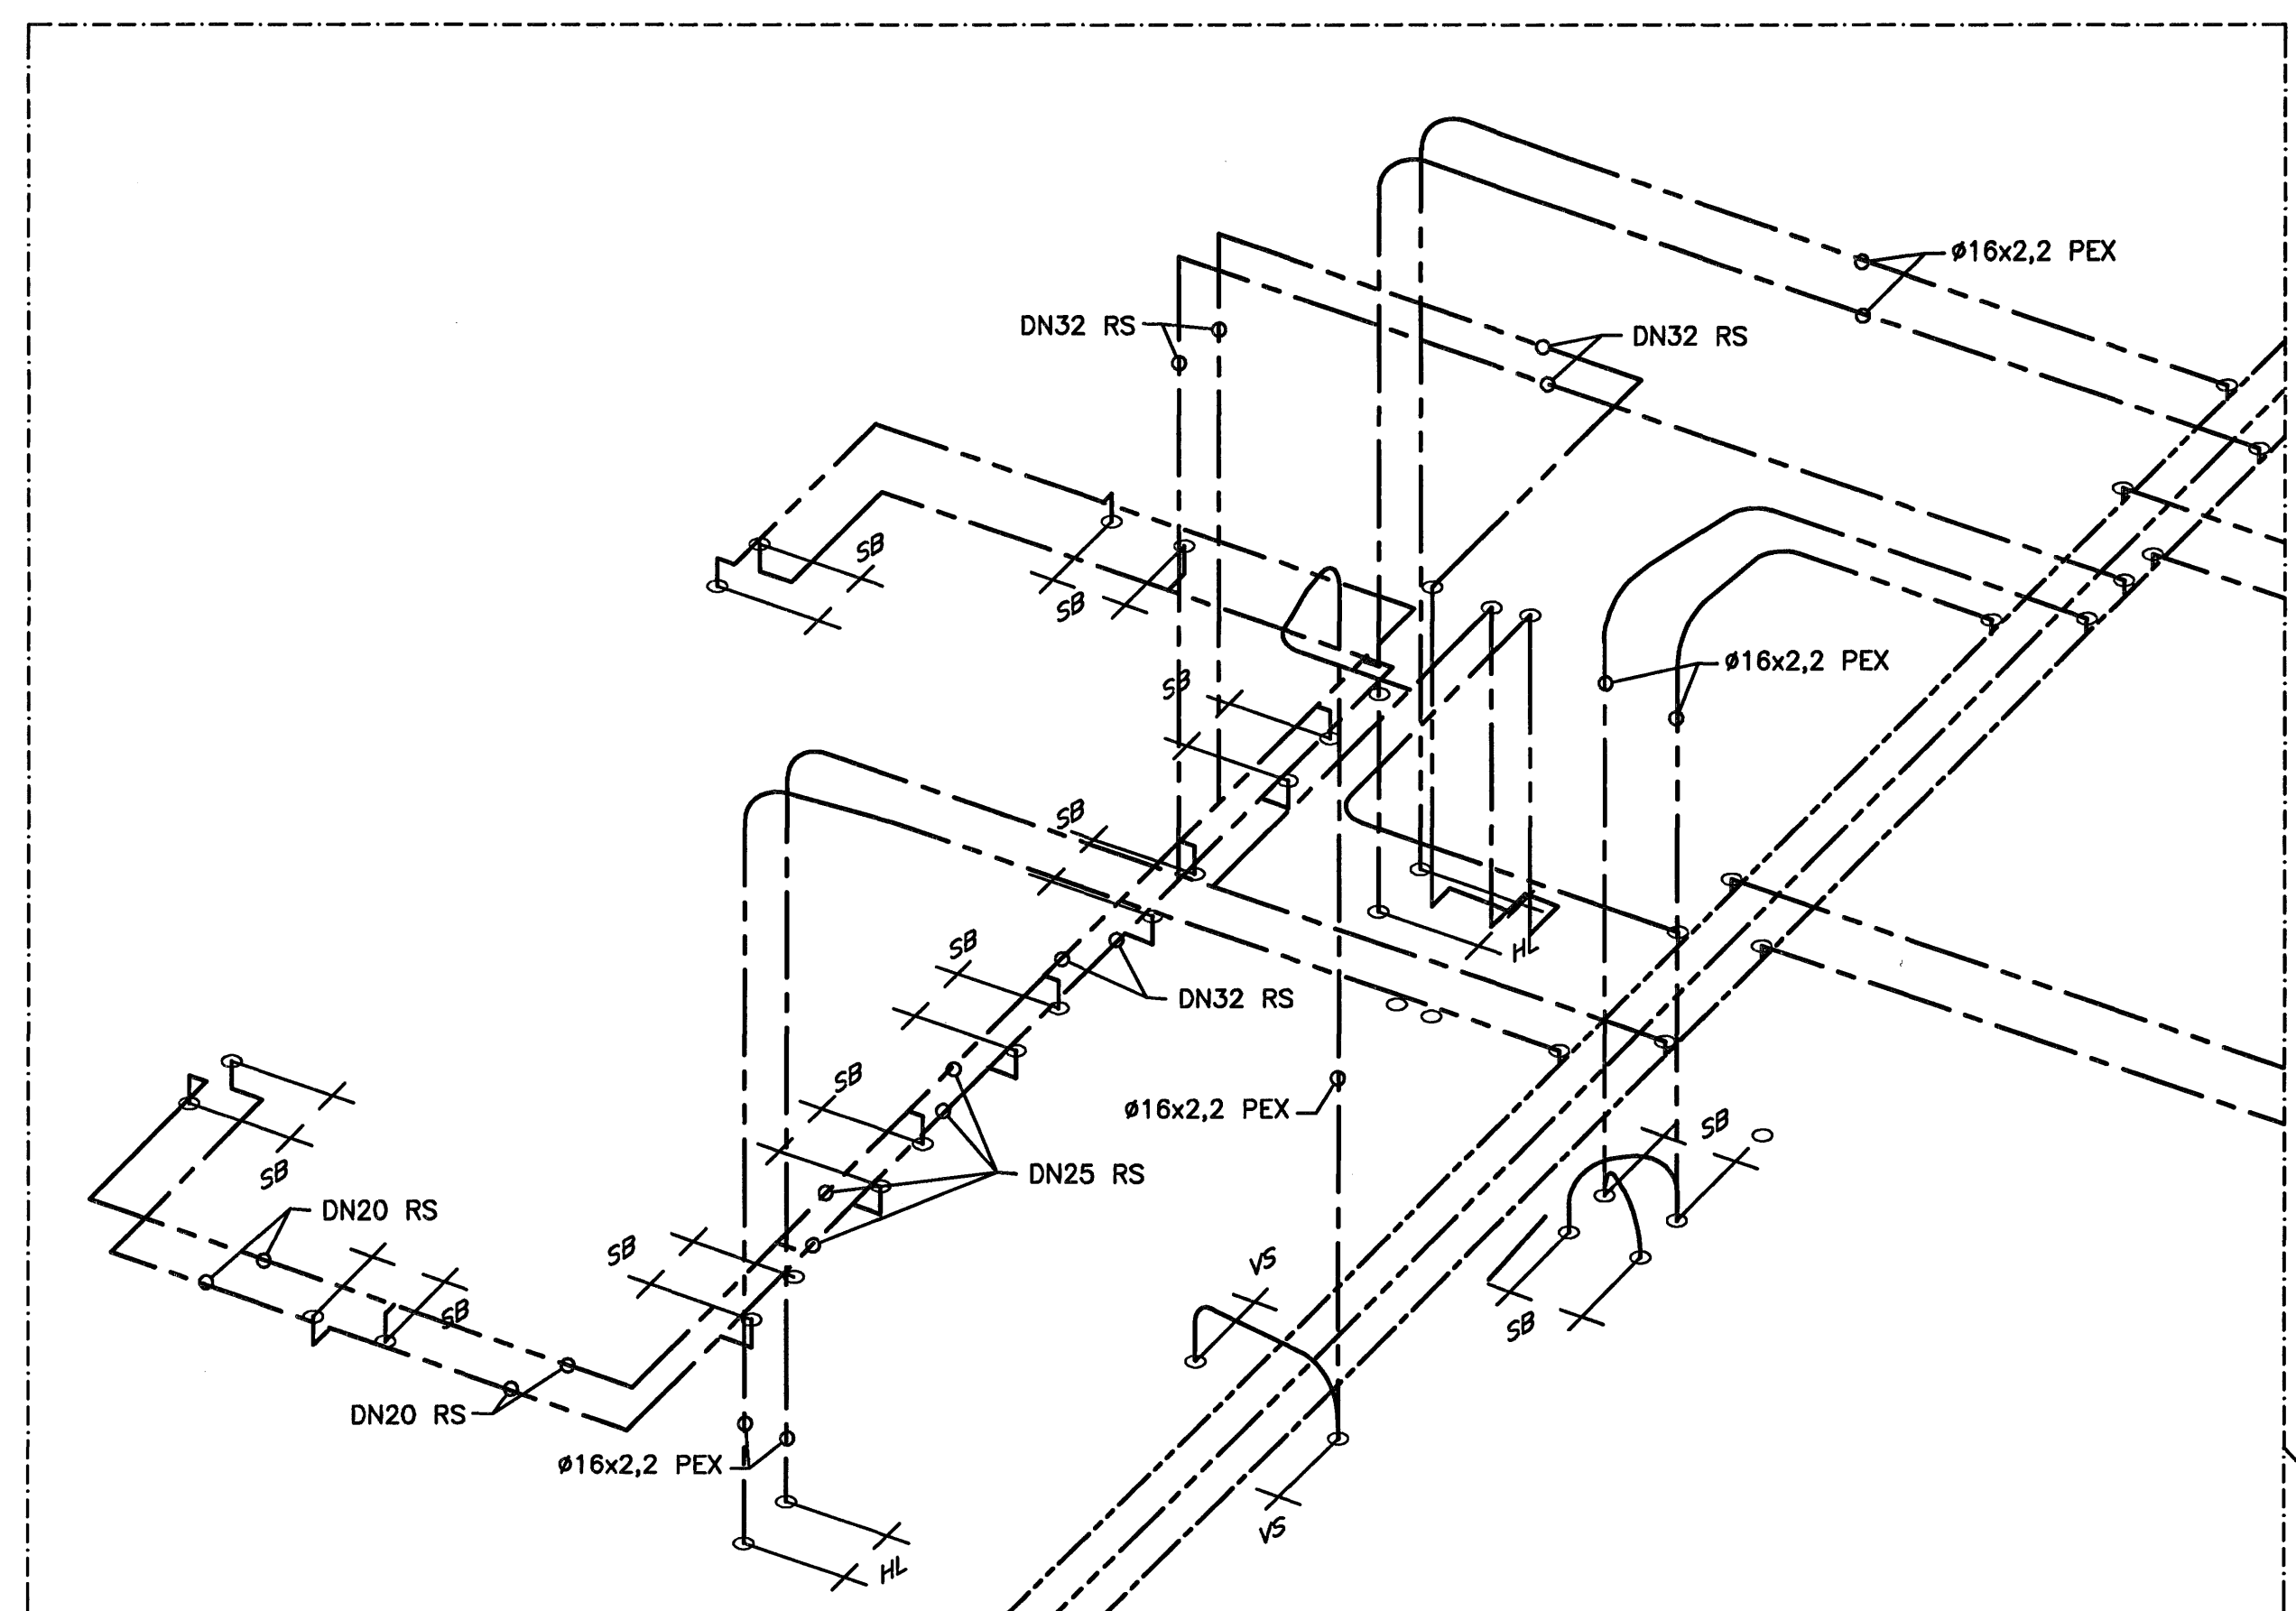


Samþykkt þann  
10 AUG. 2007  
Byggingulltrúinn í Hafnarfirði  
F.h.Sigurbjartur Halldórsson

ÚTGÁFUFRILL


NÚMÉR:	DAGS:	SKÝRINGAR:	HANNAÐ:
B1	10.10.2006	BYGGINGARTEIKNING	PB

DAGS. UNDIRSKRIFTAR:      NAFN OG KT. SAMRÆMINGARHÖNNUÐAR:  
UNDIRSKRIFT SAMRÆMINGARHÖNNUÐAR: *[Signature]*

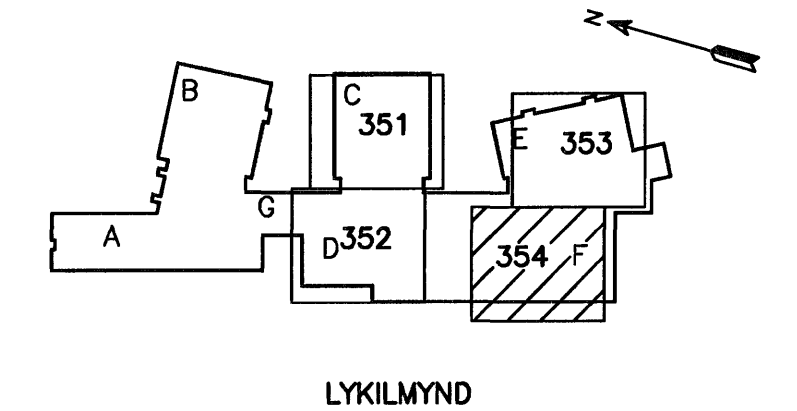

TENGIMYND  
MKV. 1.

ALMENNAR SKÝRINGAR SJÁ TEIKN. P2-361.

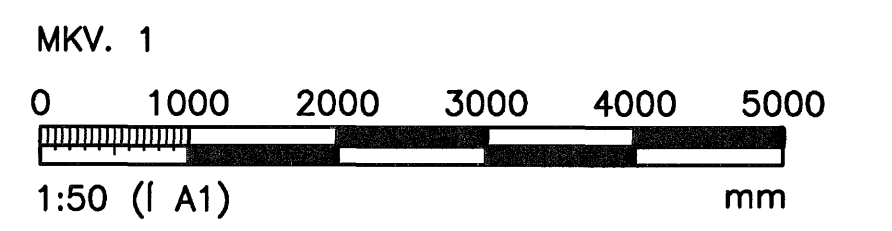

ÖLL AFRÖT OG AFRITUN TEIKNINGAR, AD HEUTA EDA HEILD, ER HÁÐ SKRIFLEGU LEYFI HÖFNUNNA.

**HÖNNUN**

GRENASÁSVEGI 1 108 REYKJAVÍK SÍMI: 510 4000 FAX: 510 4001  
VEFFANG: www.honnun.is NETFANG: honnun@honnun.is

HRAUNVALLASKÓLI 2. ÁF.  
DREKAVELLIR 9, HAFNARFIRÐI

HETT TEIKNINGAR: **VATNSLÖGN:**  
TENGIMYND

MILLI:	TEIKNAR:	GEYMSLUNÚMÉR:	VNR:
	LS		3.151.218
HANNAÐ:	PB	MKV: 1:50	NR. TEIKNINGAR:
DAGS. UNDIRSKRIFTAR:	NAFN OG KT. HÖNNUÐAR:		<b>P2-354</b>
10. Jan. 2007	HÖNNUN hf	430572-0169	
UNDIRSKRIFT HÖNNUÐAR:			ÚTGÁFA:
<i>[Signature]</i>			<b>B1</b>