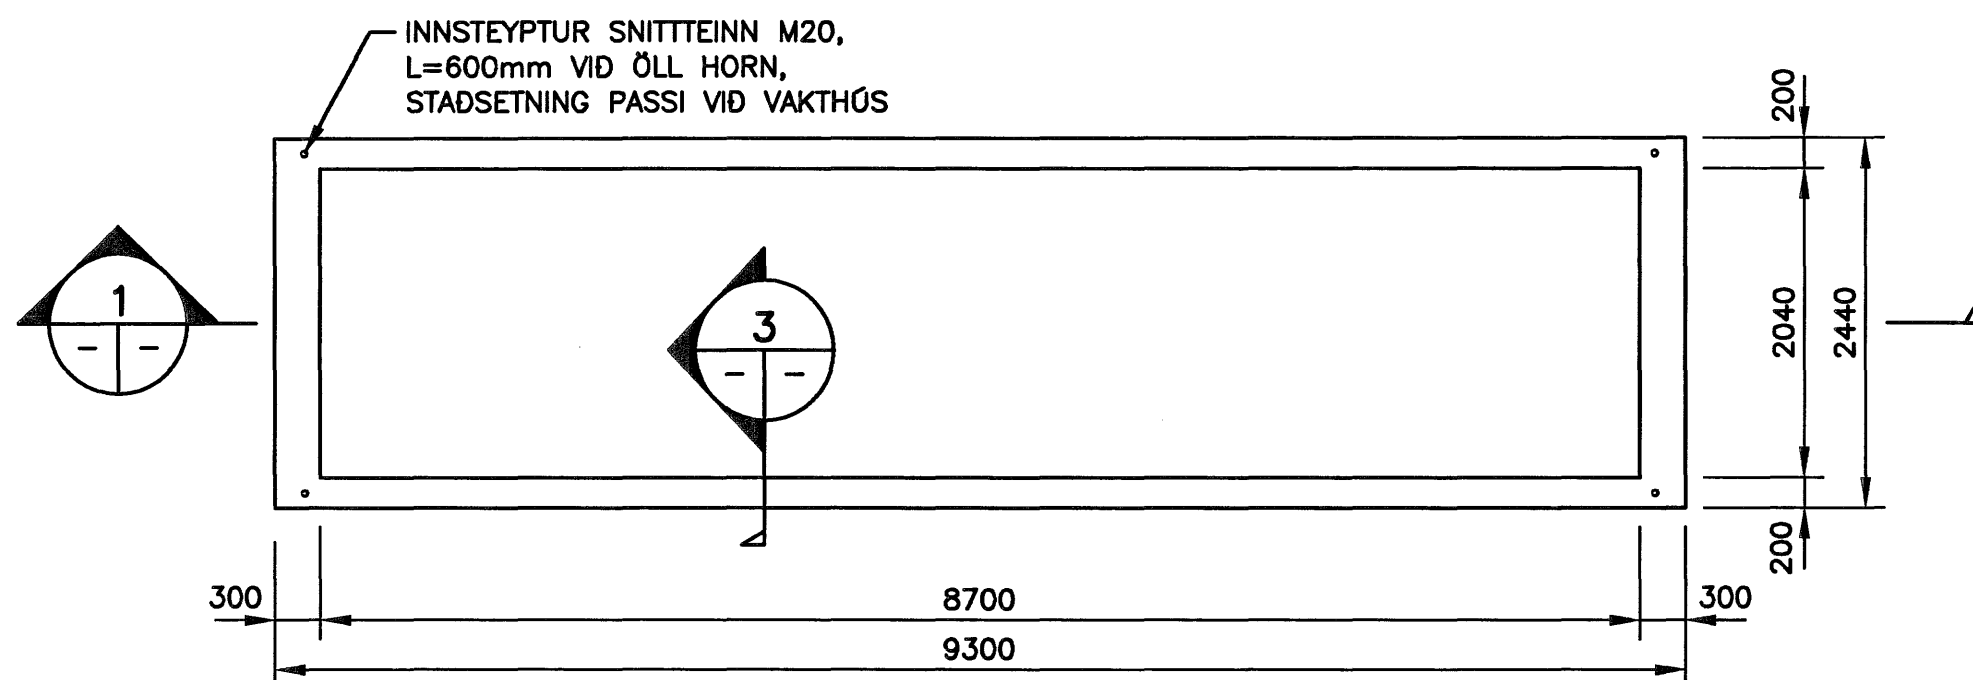
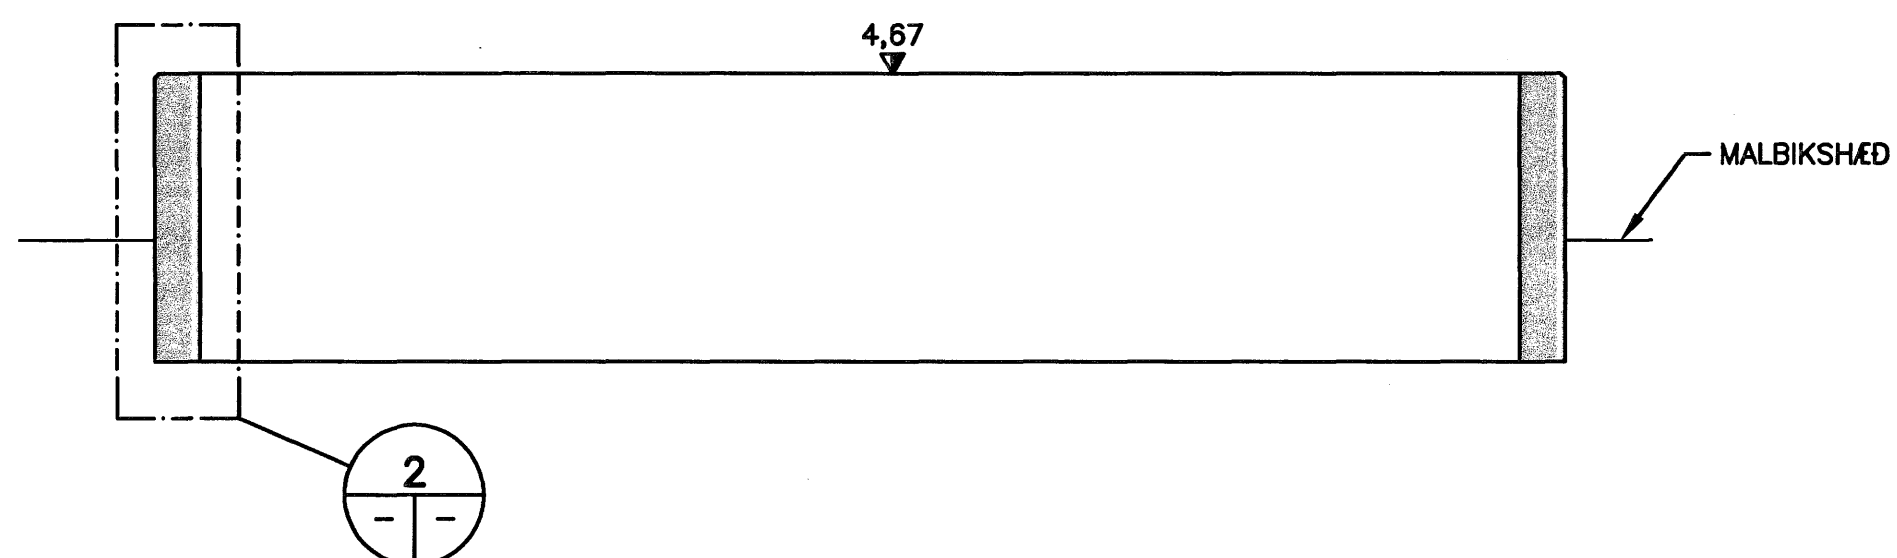



A

GRUNNMYND
MKV. 1

B


1 SNID
MKV. 1

C

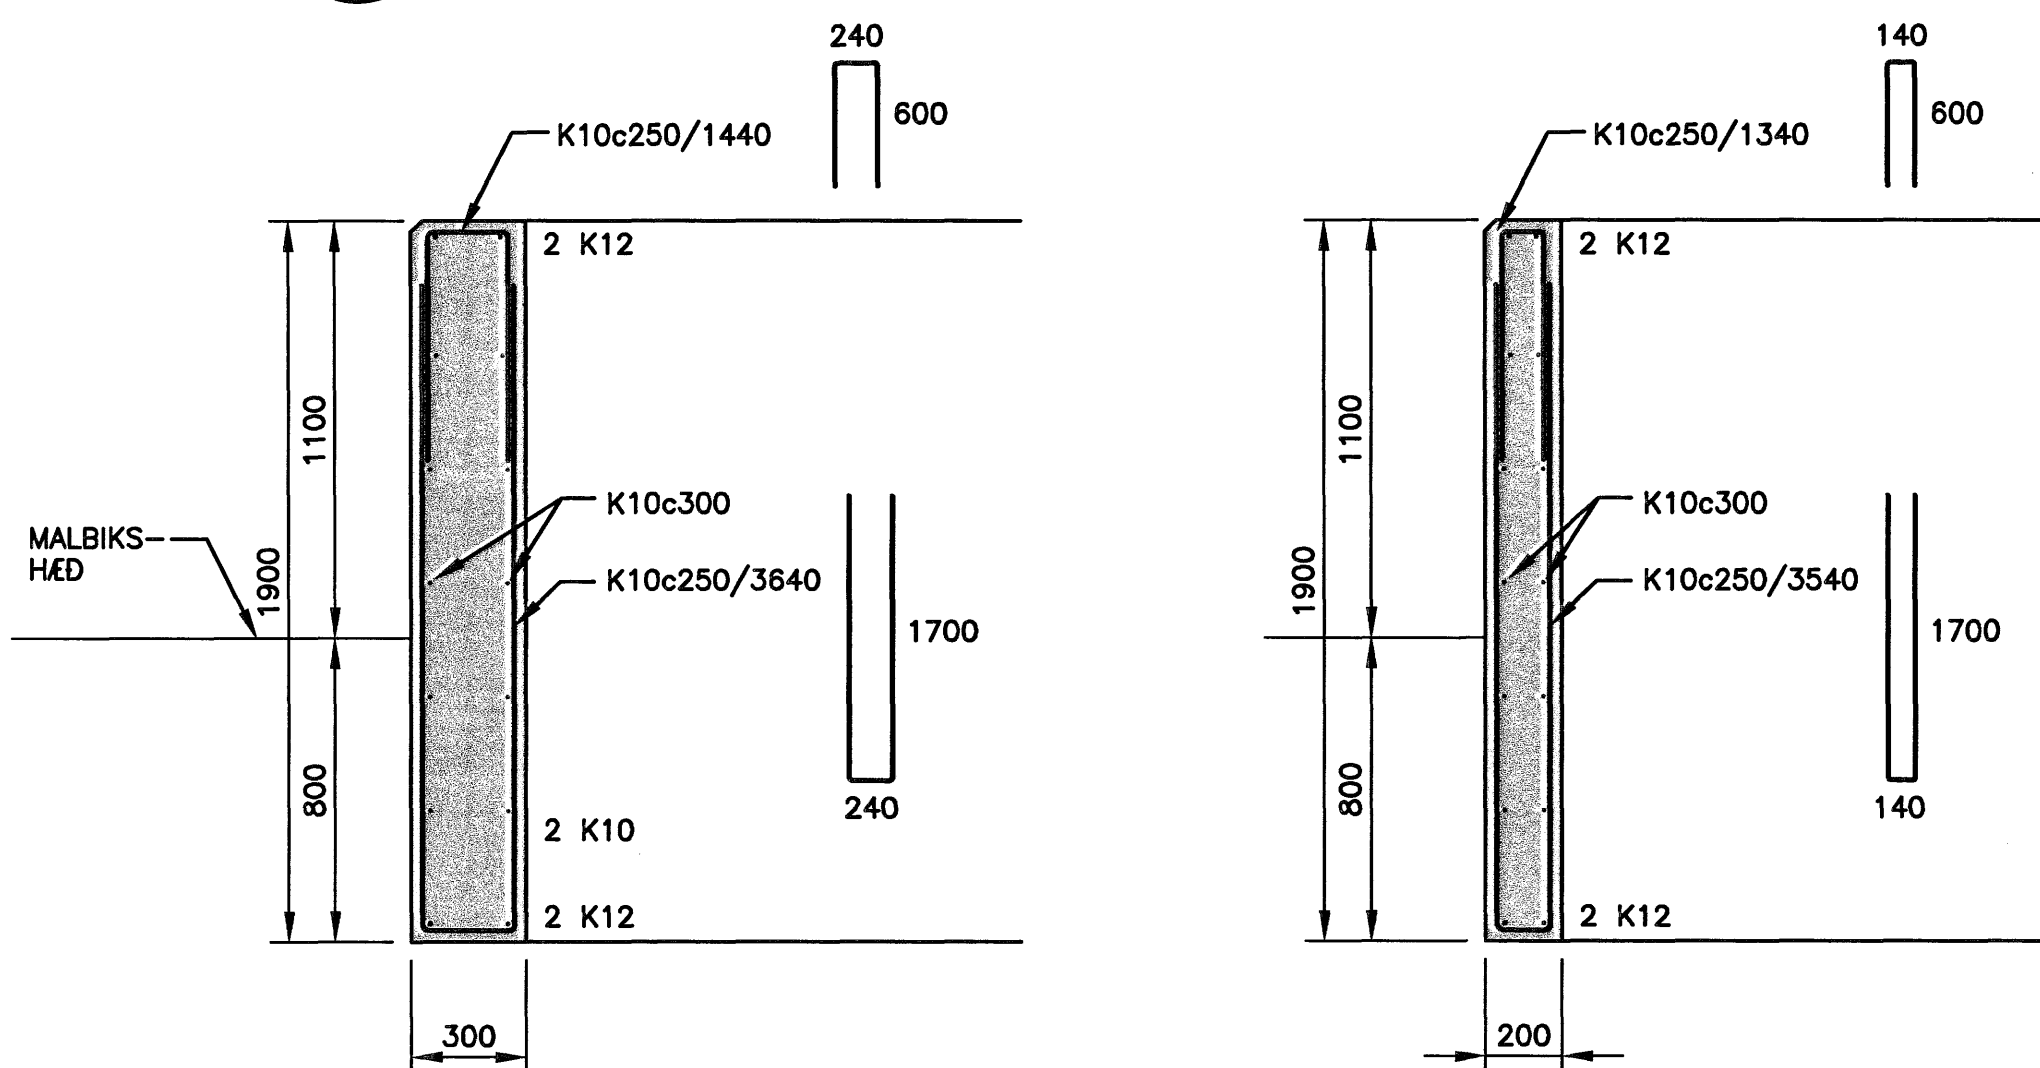
2 DEILI
MKV. 13 SNID
MKV. 1

D

MKV. 2

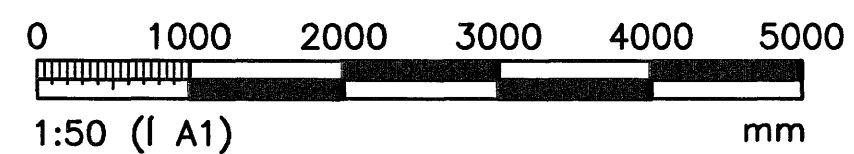

MKV. 3

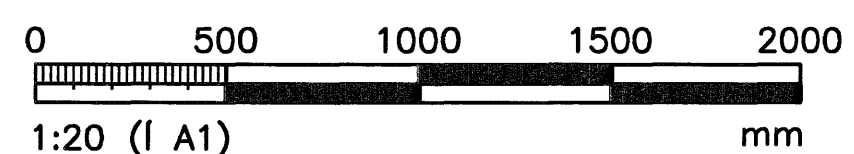

ÚTGÁFUERILL

NÚMÉR:	DAGS:	SKÝRINGAR:	HANNAÐ:
B1	30.08.2006	BYGGINGARTEIKNING	GJ

DAGS. UNDIRSKRIFTAR: NAFN OG KT. SAMRÆMINGARHÖNNUDAR:

UNDIRSKRIFT SAMRÆMINGARHÖNNUDAR:


SKÝRINGAR:

HULA Á STÁLI SKAL VERA 30mm, NEMA ÞAR SEM STEYPT ER BEINT Á FYLLINGU, ÞAR SKAL HULA VERA 70mm.

VARDANDI STÁL OG STEYPU SJÁ BL. NR. B31.

SÝNILEG HORN SKULU FÖSUD MED 50x50mm LISTUM

HÆDARKÓTAR ERU Í HÆDARKERFI REYKJAVÍKURBORGAR

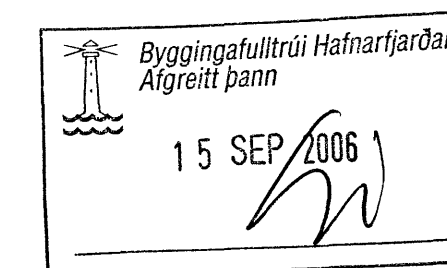

ÖLL AFNOT OG AFRTITUN TEIKNINGAR, AD HLUATA EDA HEILD, ER HÁÐ SKRIFLEGU LEYFI HÖFUNDA.

1 HÖNNUN

GRENSÁSVEGI 1 · 108 REYKJAVÍK · Sími: 510 4000 · FAX: 510 4001
VEFFANG: www.honnun.is · NETFANG: honnun@honnun.is

HEITI VERKS:

ATLANTSSKIP

ÓSEYRARBRAUT 26, HAFNARFIRÐI

HEITI TEIKNINGAR:

BURÐARVIRKI
UNDIRSTÖÐUR FYRIR VAKHÚS
GRUNNMYND OG SNID

MELT:	TEIKNAD:	GEYMSLUNÚMÉR:	VNR:
	GJ		1.152.212
HANNAÐ:	YFIRFARID:	MKV:	NR. TEIKNINGAR:
ER/GJ	/D	1:50, 1:20 (A2)	B32
DAGS. UNDIRSKRIFTAR:	NAFN OG KT. HÖNNUDAR:		
01.09.2006	HÖNNUN hf	430572-0169	
UNDIRSKRIFT HÖNNUDAR:			ÚTGÁFA:
<i>Ólafur Ragnarsson</i>			B1

1

2

3

4

5

6