



ÚTVEGGJAEININGAR KJALLARA, HLIÐARMYNDIR. 1:50


KJ19 - KJALLARI
1 stk.

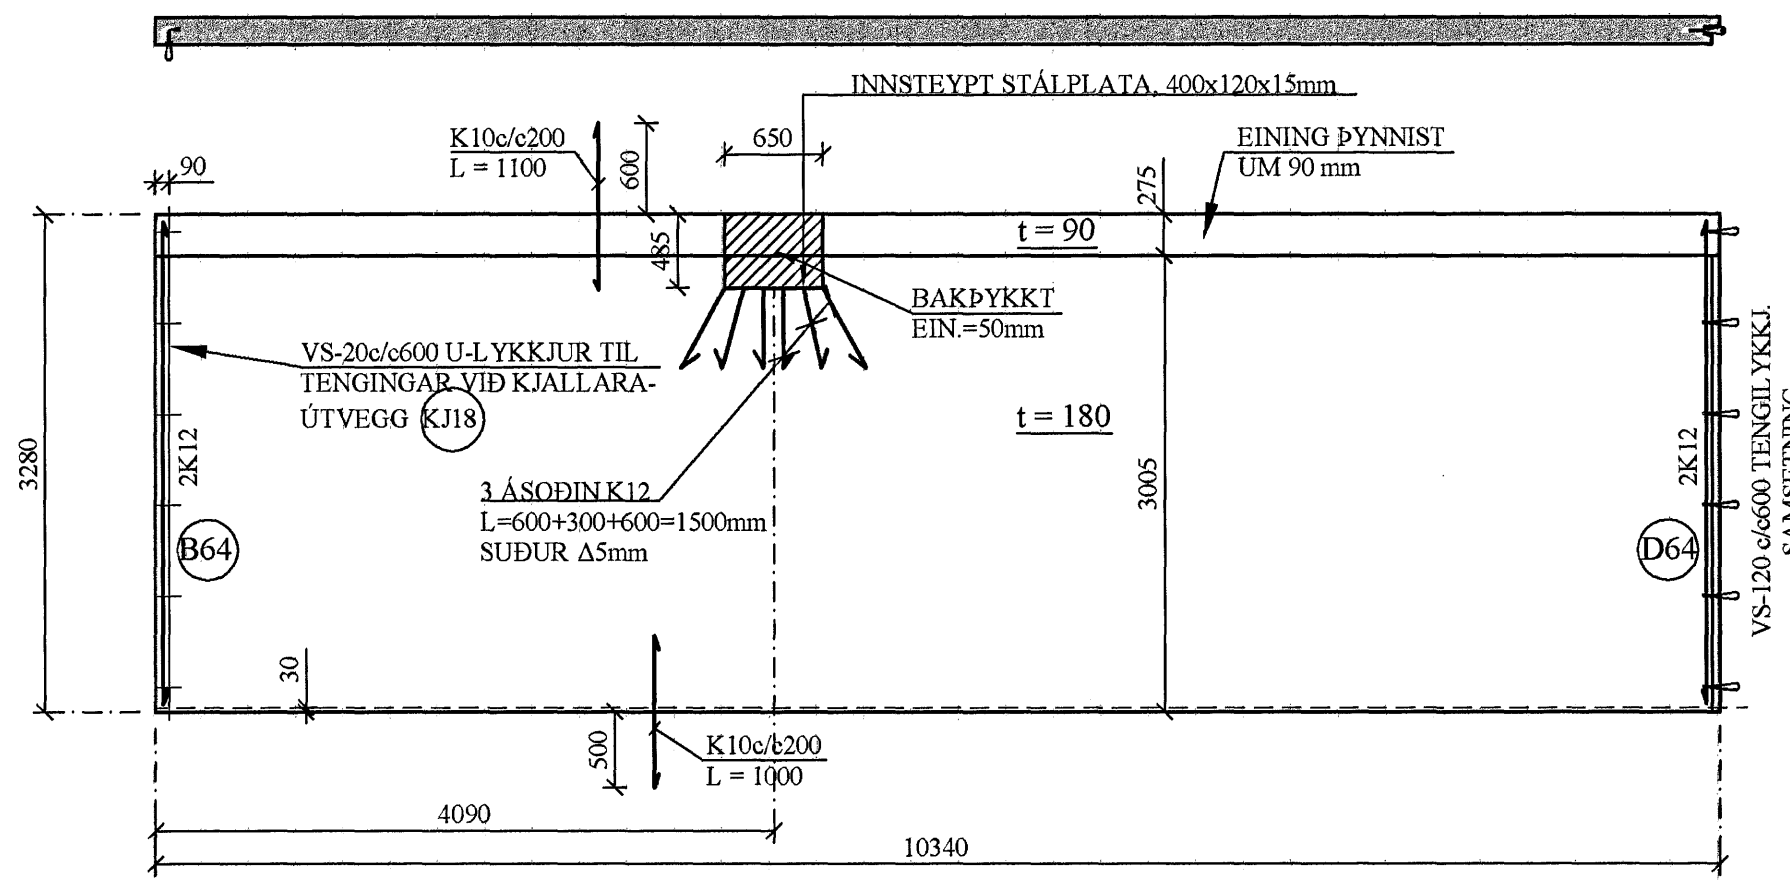


KJ20 - KJALLARI
6 stk.

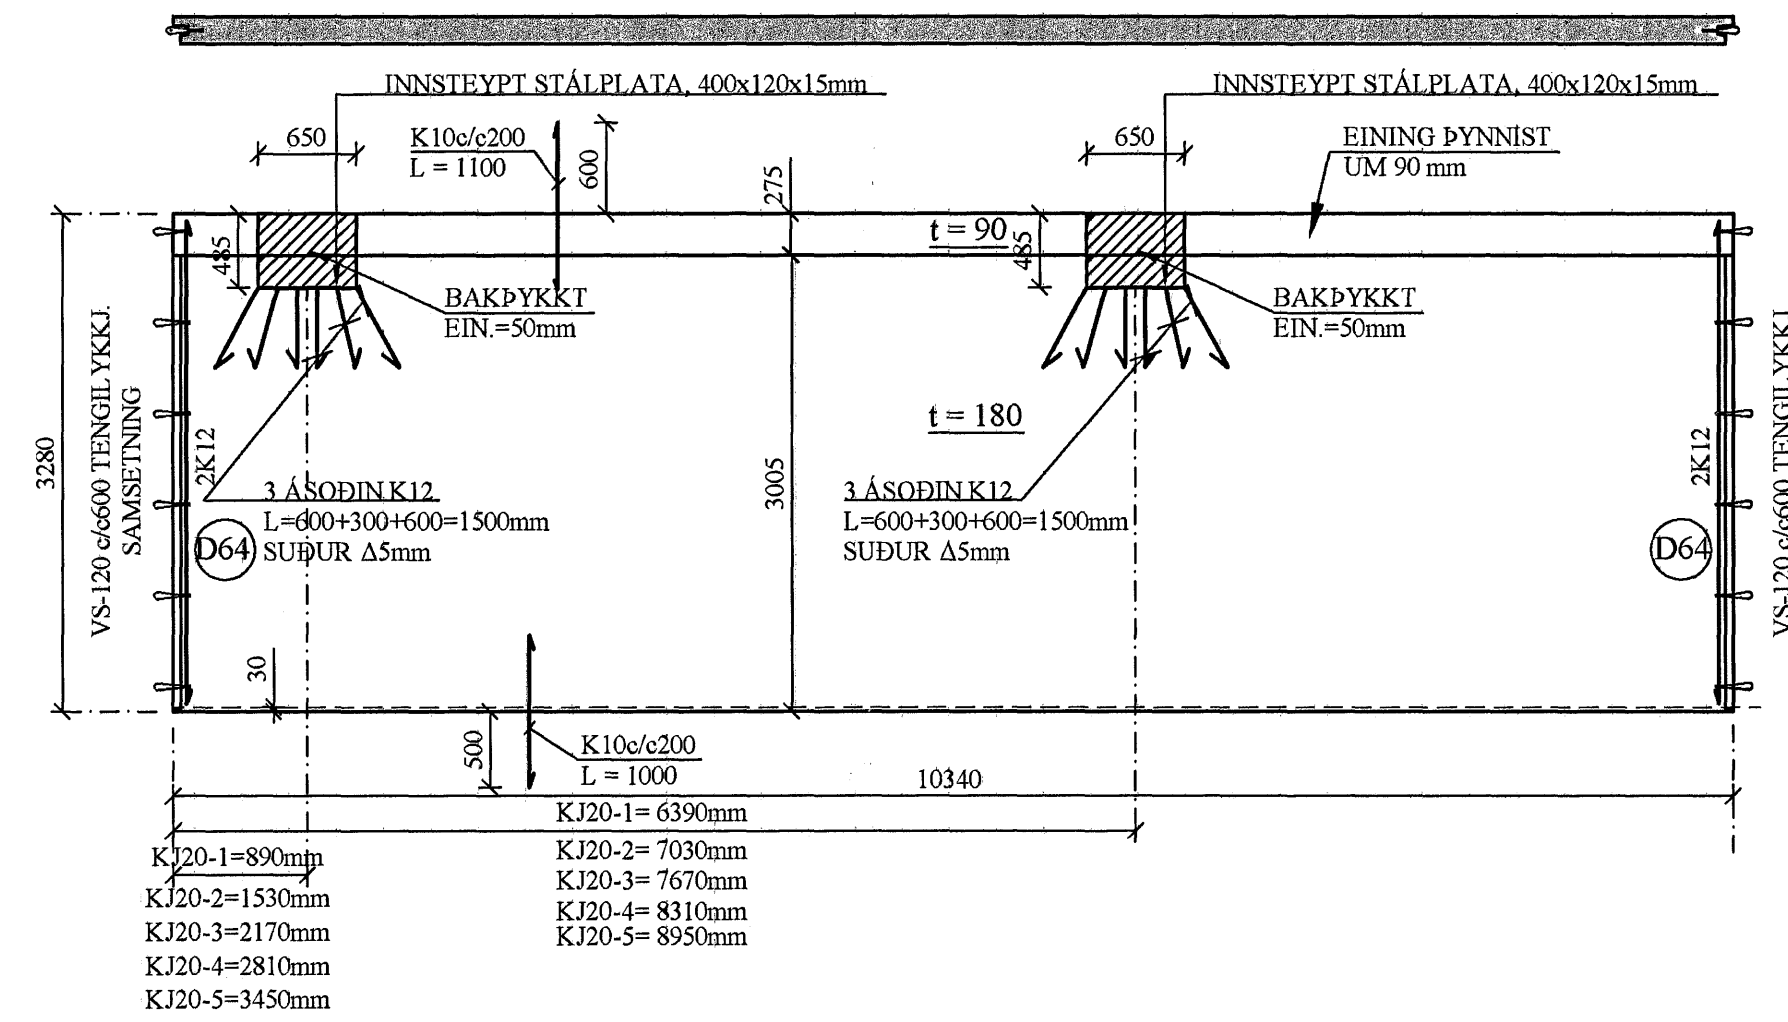


KJ21 - KJALLARI
1 stk.

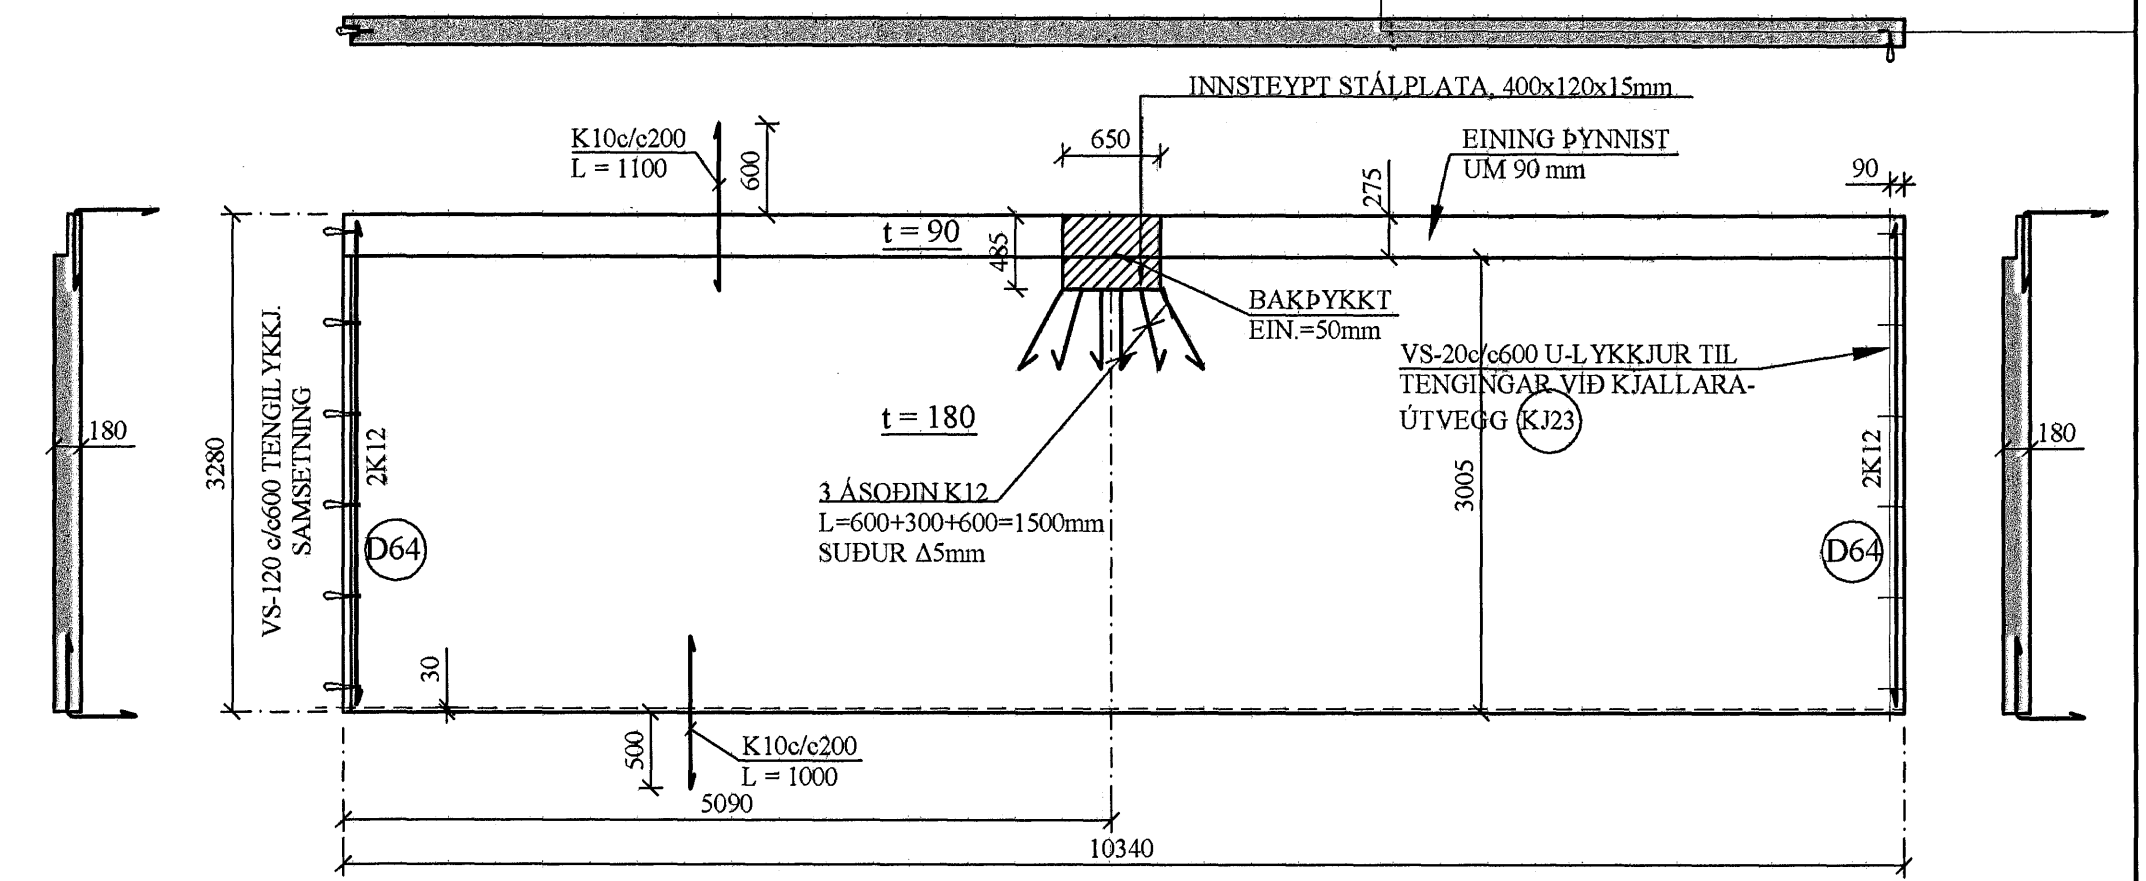


KJ22 - KJALLARI
1 stk.

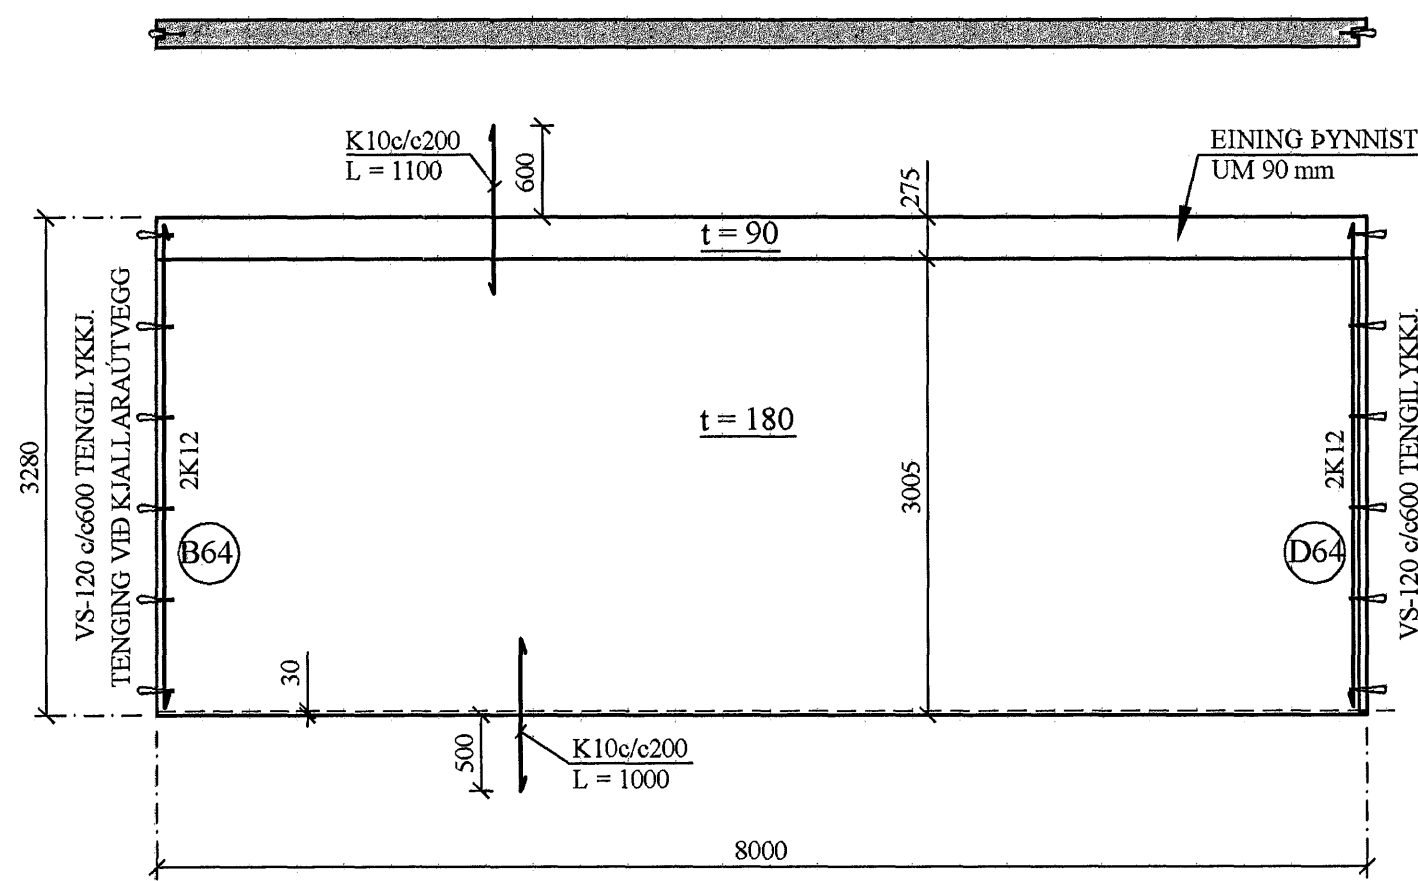


KJ23 - KJALLARI
1 stk.

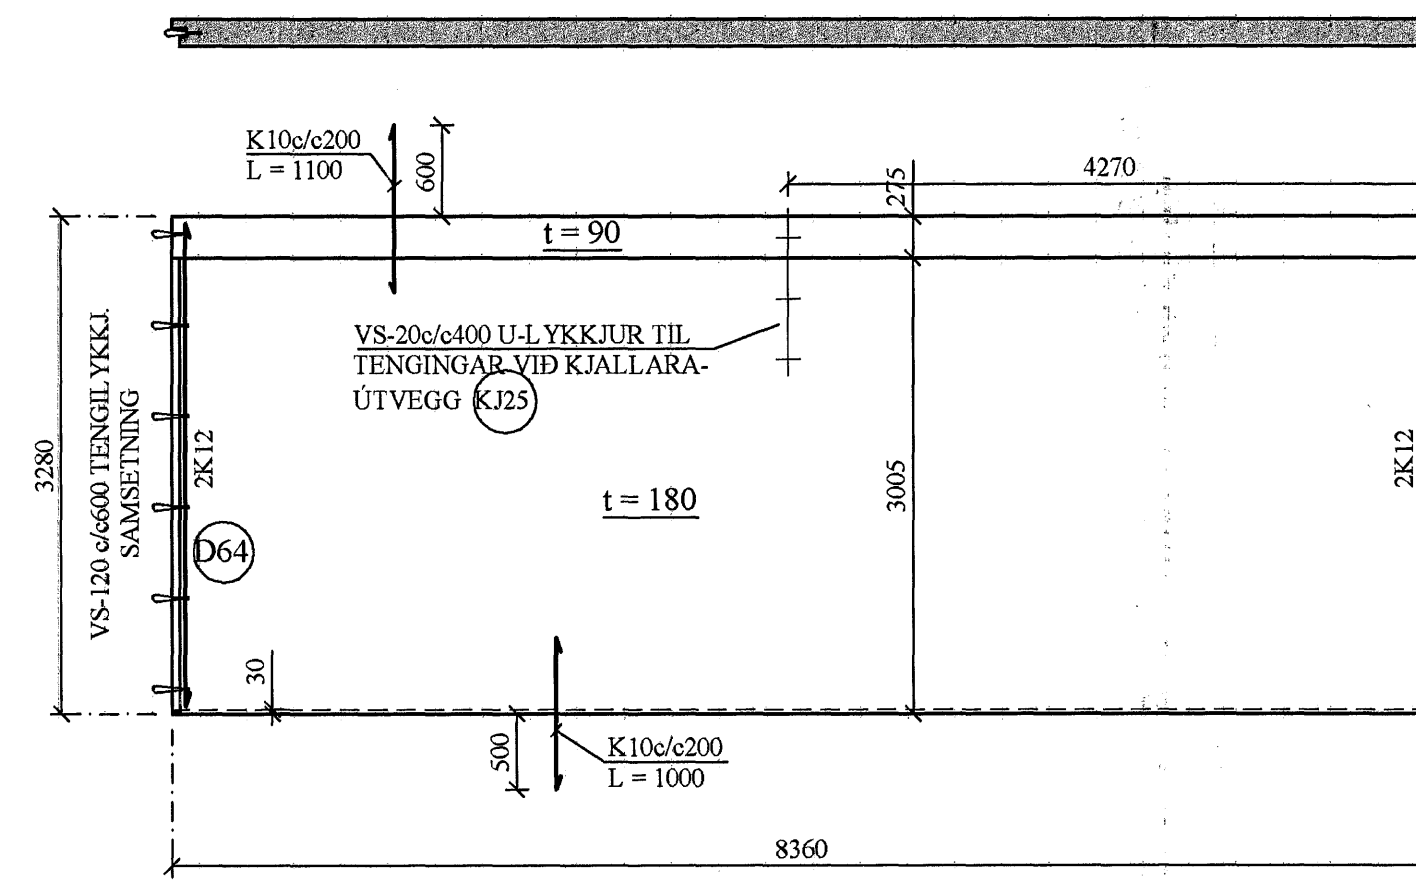


KJ23a - KJALLARI
1 stk.

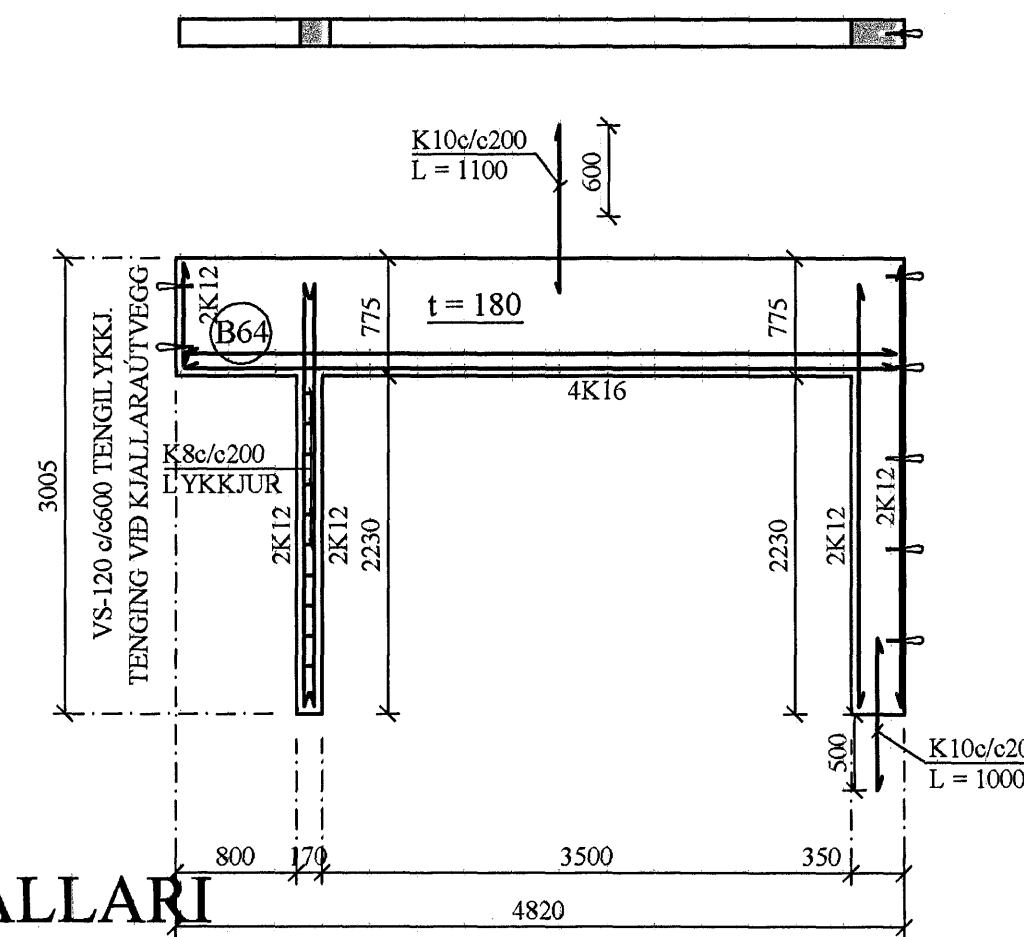


KJ23b - KJALLARI
1 stk.

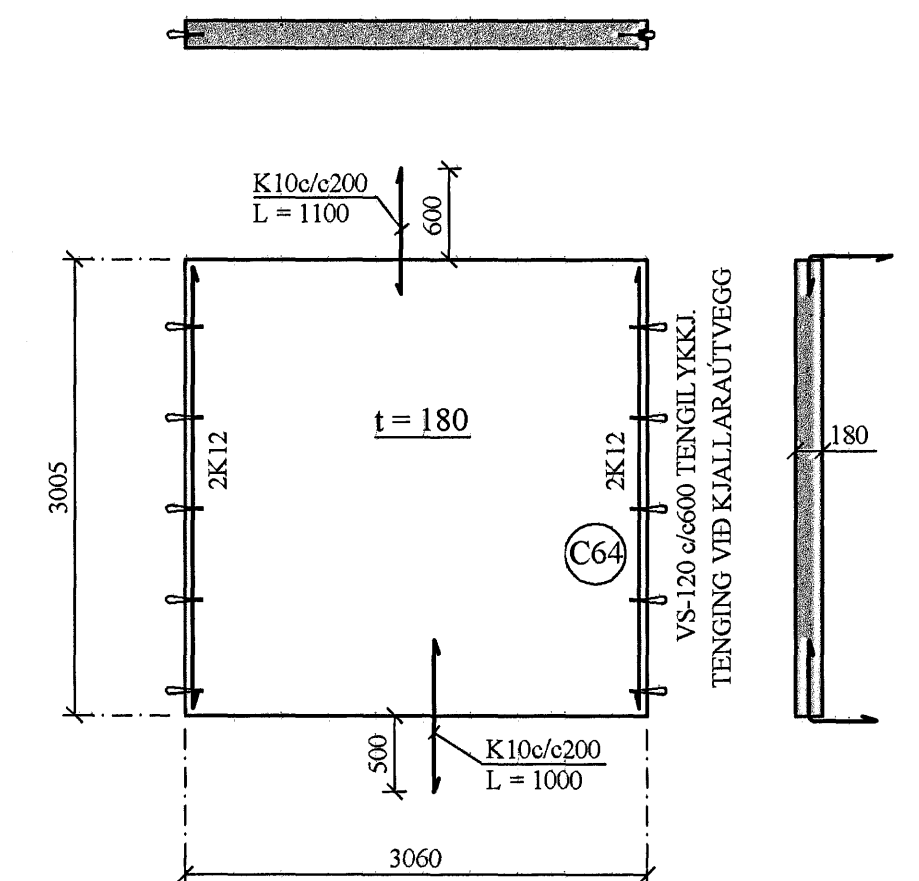


KJ27 - KJALLARI
1 stk.

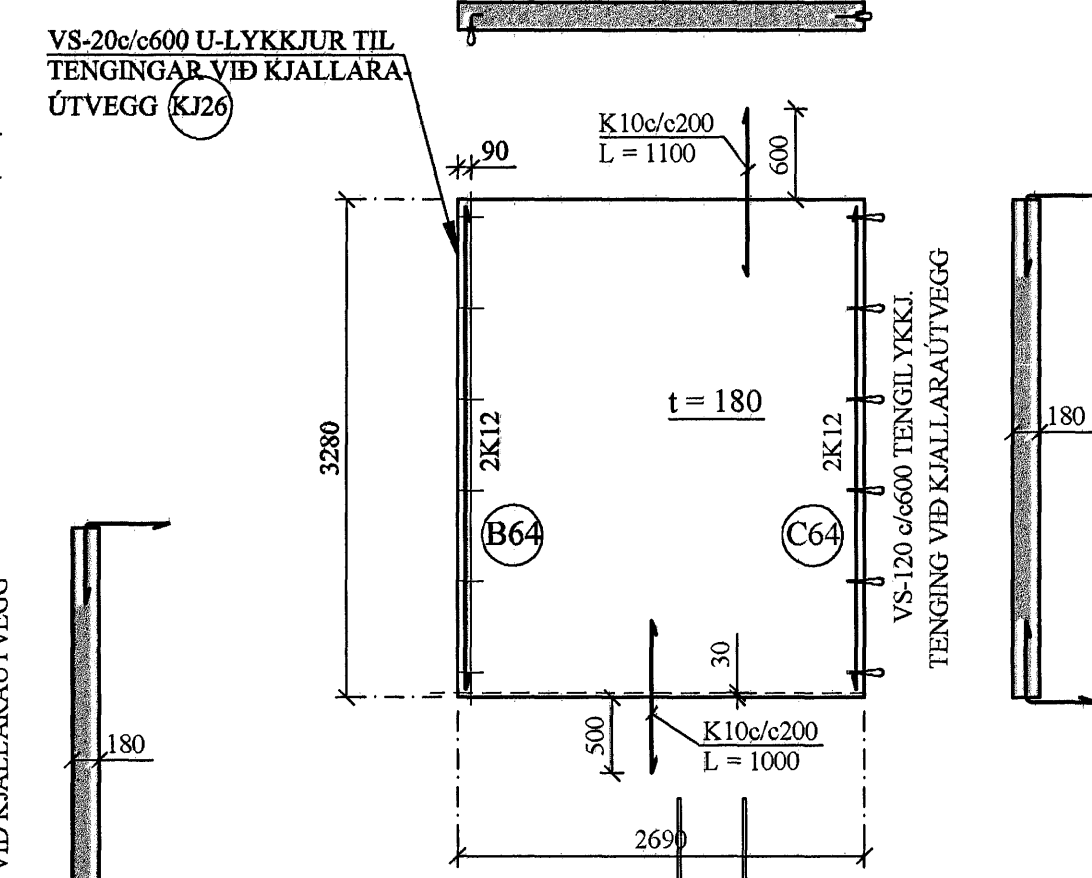


KJ24 - KJALLARI
1 stk.

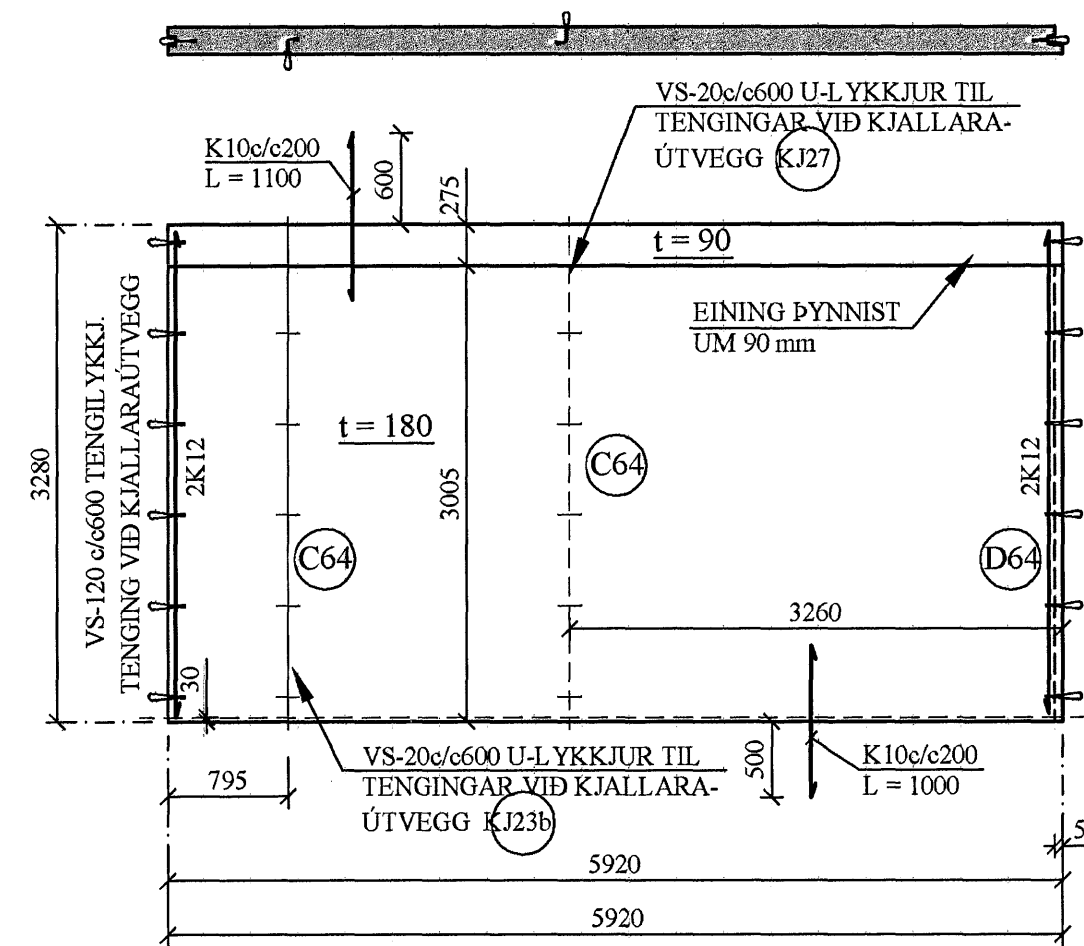

KJ25 - KJALLARI
1 stk.

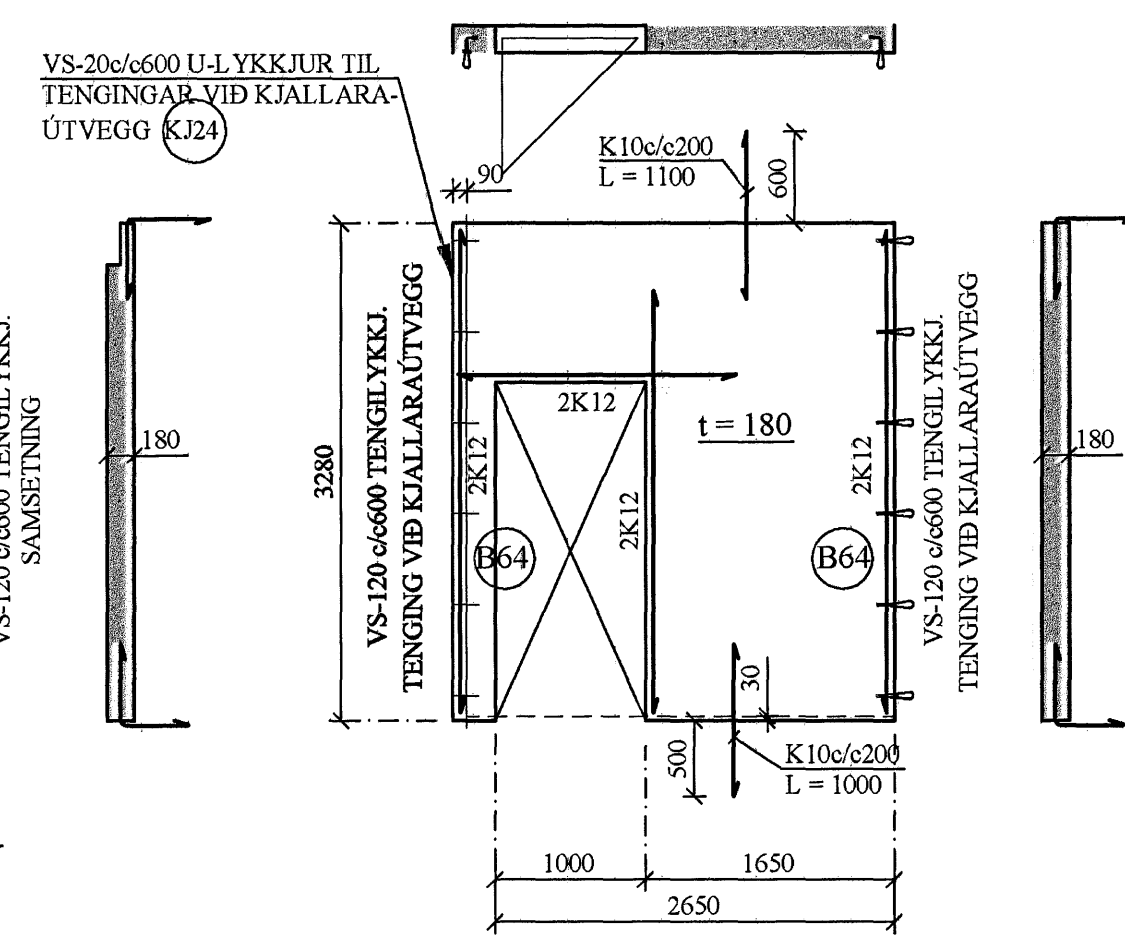

KJ26 - KJALLARI
1 stk.

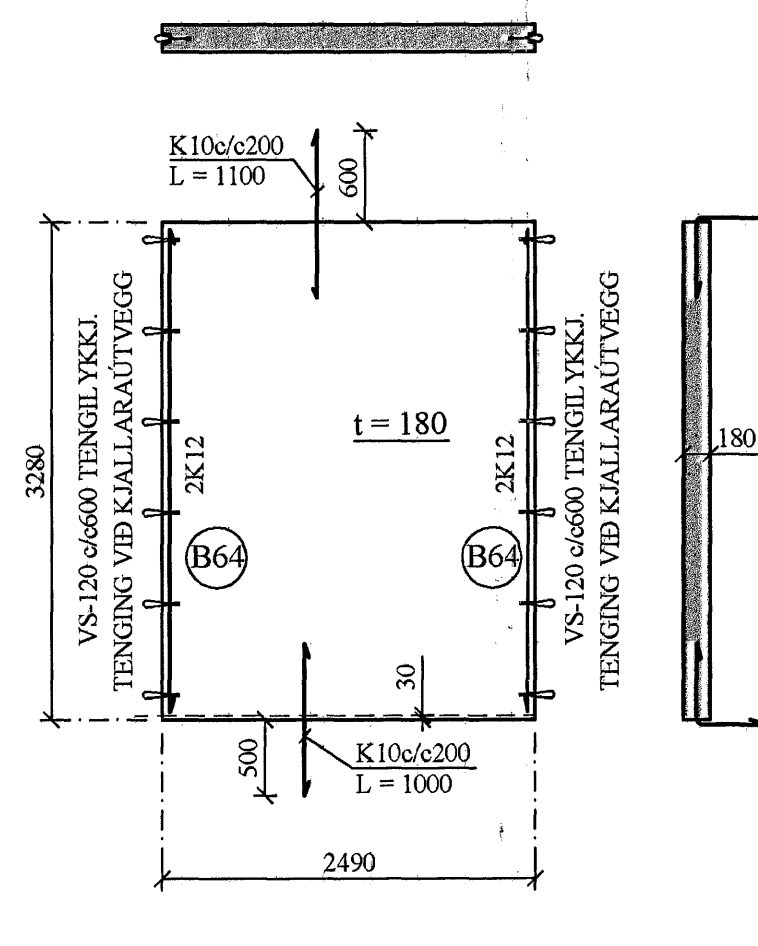

A 10.06.'06 STÁLFESTINGAR.		Jón Kr.
BREYTINGAR		

TILVÍSANIR:
SKÝRINGAR..... SJÁ TEIKN. NR. 1-01
EINKENNANDI SNID..... SJÁ TEIKN. NR. 1-63
EINKENNANDI SNID..... SJÁ TEIKN. NR. 1-64

ATH:
STEYPUGÆÐI: S - 250
JÁRNBENDING: 2x #K10c/ø200

17 JULI 2005

Reikn.	JKR/AJG	Jan. '05	Útgefið:	13.05.2005
Teikn.	AJG	Jan. '05	Kvarði:	1:50
Ath.				
Samþ.				
FLATAHRAUN 1				Nr. 1-47
Verkhluði ÚTVEGGJAEININGAR KJALLARA, KJ19- KJ27, HLIÐARMYNDIR, MÁLSETNINGAR.				Jón Kristjánsson Byggingafræðingur FVFI Skúlagata 19 101 Reykjavík Sími: 551-9820 Fax: 893-2154 Kt: 210754-8809 Netfang: jkr@simnet.is http://www.VJK.is